

PROJECT
PROPOSED G+12 STOREYED AFFORDABLE HOUSING UNDER PRADHAN MANTRI AWAS YOJANA AT MUNICIPAL HOLDING NO. 31, KANAILAL GOSWAMI SARANI, UNDER CIRCLE NO. 'F', OF THE SERAMPORE MUNICIPALITY COMPRISED IN L.R. DAG NOS. 2588, 2589, 2597, 2598, 2603, 2604, 2605, 2607, 2608, 2609, 2610, 2611, 2612, 2614, 2615, 2616, 2617, 2618, 2619, 2620, 2621, 2622, 2623, 2624, 2625, 2626, 2627, 2628, 2629, 2631, 2642, MOUZA: MAHESH, P.S. SERAMPORE, J.L.: 15, L.R. KHATIAN NO. 11337, P.O. SERAMPORE, PIN: 712201, DISTRICT HOOGHLY, WEST BENGAL.

OWNER :
EDEN REALITY PVT. LTD

TITLE :
FRONT ELEVATION
(TYPE-8)



SCHEDULE OF DOORS & WINDOWS							
DOORS				WINDOWS			
TYPE	WIDTH	HEIGHT		TYPE	WIDTH	HEIGHT	
D1	1000	2100		W1	1200	1200	
D2	900	2100		W2	1000	1200	
D3	750	2100		W3	700	900	
F.C.D	1000	2100		W4	600	900	

- SPECIFICATION
- ALL DIMENSIONS ARE IN MM UNLESS IT IS MENTIONED.
 - ALL EXTERNAL BRICK WALLS ARE 200 MM THICK AND INTERNAL 100 MM THICK.
 - ALL BRICKWORK PLASTERING INSIDE OR OUTSIDE ARE IN THE RATIO OF 1:6:4 RESPECTIVELY AND OUTSIDE PLASTERING CONTAINING WATER PROOFING.
 - ALL CIVIL WORKS ARE AS PER IS 456 AND ALL REINFORCEMENT AS PER IS 1176.
 - ALL R.C.C. WORKS ARE IN THE RATIO M-25.
 - ALL PRECAUTIONARY MEASURES SHALL BE TAKEN AT THE TIME OF CONSTRUCTION.
 - DEPTH OF WATER RESERVOIR SHALL NOT BE MORE THAN THE DEPTH OF MAIN COLUMN FOUNDATION.

EDEN INFRACON PRIVATE LIMITED
Kun Satyuk Director
CONSTITUTED ATTORNEY
OF
PYRAMID ENCLAVE (P) LTD,

SIGNATURE OF OWNER
WE DO HEREBY CERTIFY THAT THE FOUNDATION AND SUPERSTRUCTURE OF THE BUILDING PROPOSED FOR CONSTRUCTION ON PREMISES NO. 31 KANAILAL GOSWAMI SARANI (PREVIOUSLY KNOWN AS RAILROAD ROAD) UNDER CIRCLE NO. 'F', OF THE SERAMPORE MUNICIPALITY COMPRISED IN L.R. DAG NOS. 2588, 2589, 2597, 2598, 2603, 2604, 2605, 2607, 2608, 2609, 2610, 2611, 2612, 2614, 2615, 2616, 2617, 2618, 2619, 2620, 2621, 2622, 2623, 2624, 2625, 2626, 2627, 2628, 2629, 2631, 2642, MOUZA: MAHESH, P.S. SERAMPORE, J.L.: 15, L.R. KHATIAN NO. 11337, P.O. SERAMPORE, PIN: 712201, DISTRICT HOOGHLY, WEST BENGAL HAVE BEEN SO DESIGNED BY ME/US WILL MAKE SUCH FOUNDATION AND SUPERSTRUCTURE SAFE IN ALL RESPECT INCLUDING THE CONSIDERATION OF BEARING CAPACITY AND SETTLEMENT OF SOIL ETC.

ALOK ROY
Empanelled Geotechnical Engineer
Kolkata Municipal Corporation
Class-I, No.-G-17/111
6A, Milan Park
Kolkata-700 084
SIGNATURE OF GEOTECHNICAL ENGINEER
GEOTEST ENGINEERS PVT.LTD.
ALOK ROY
GTE -1/11
6A, MILAN PARK, GARIA, KOLKATA-700084.


BIBEK BIKASH MULLICK
E.S.E. - 1/75
KOLKATA MUNICIPAL CORPORATION
SIGNATURE OF STRUCTURAL ENGINEERS
BIBEK BIKASH MULLICK
K. Sengupta
KOUSHIK SENGUPTA
B.E. (CIVIL), M.E. (STRUCTURE)
ESE - 1/75 (E.M.C.)
Signature of Struc. Reviewer

MALAY KUMAR GHOSH
Regn. No. CA/92/14854
35A, Dr. Sarat Banerjee Road
Kolkata - 700 029
SIGNATURE OF ARCHITECT
MALAY KUMAR GHOSH
REGN. NO. CA/92/14854
35A, DR. SARAT BANERJEE ROAD,
KOLKATA-700 029

SCALE 1:100 REF NO.
DATE 30.07.18 DRG. NO. ESP/2018/EDEN SERAMPUR/SANC/ARCHI-8-03
DEALT P.D.S.B. DESIGNED M.G.

ARCHITECTS
ESPACE
35A, DR. SARAT BANERJEE ROAD,
KOLKATA 700-029
PH.NO- 2465-4130, 4159

THIS DRAWING IS A PROPERTY OF ESPACE, 35A, SARAT BANERJEE ROAD, KOLKATA-700 029. ANY MODIFICATION, CHANGES, DEVIATIONS IS NOT PERMISSIBLE WITHOUT PRIOR INTIMATION TO ESPACE IN THE CONTRARY, THIS WILL BE TREATED AS ILLEGAL ACT.

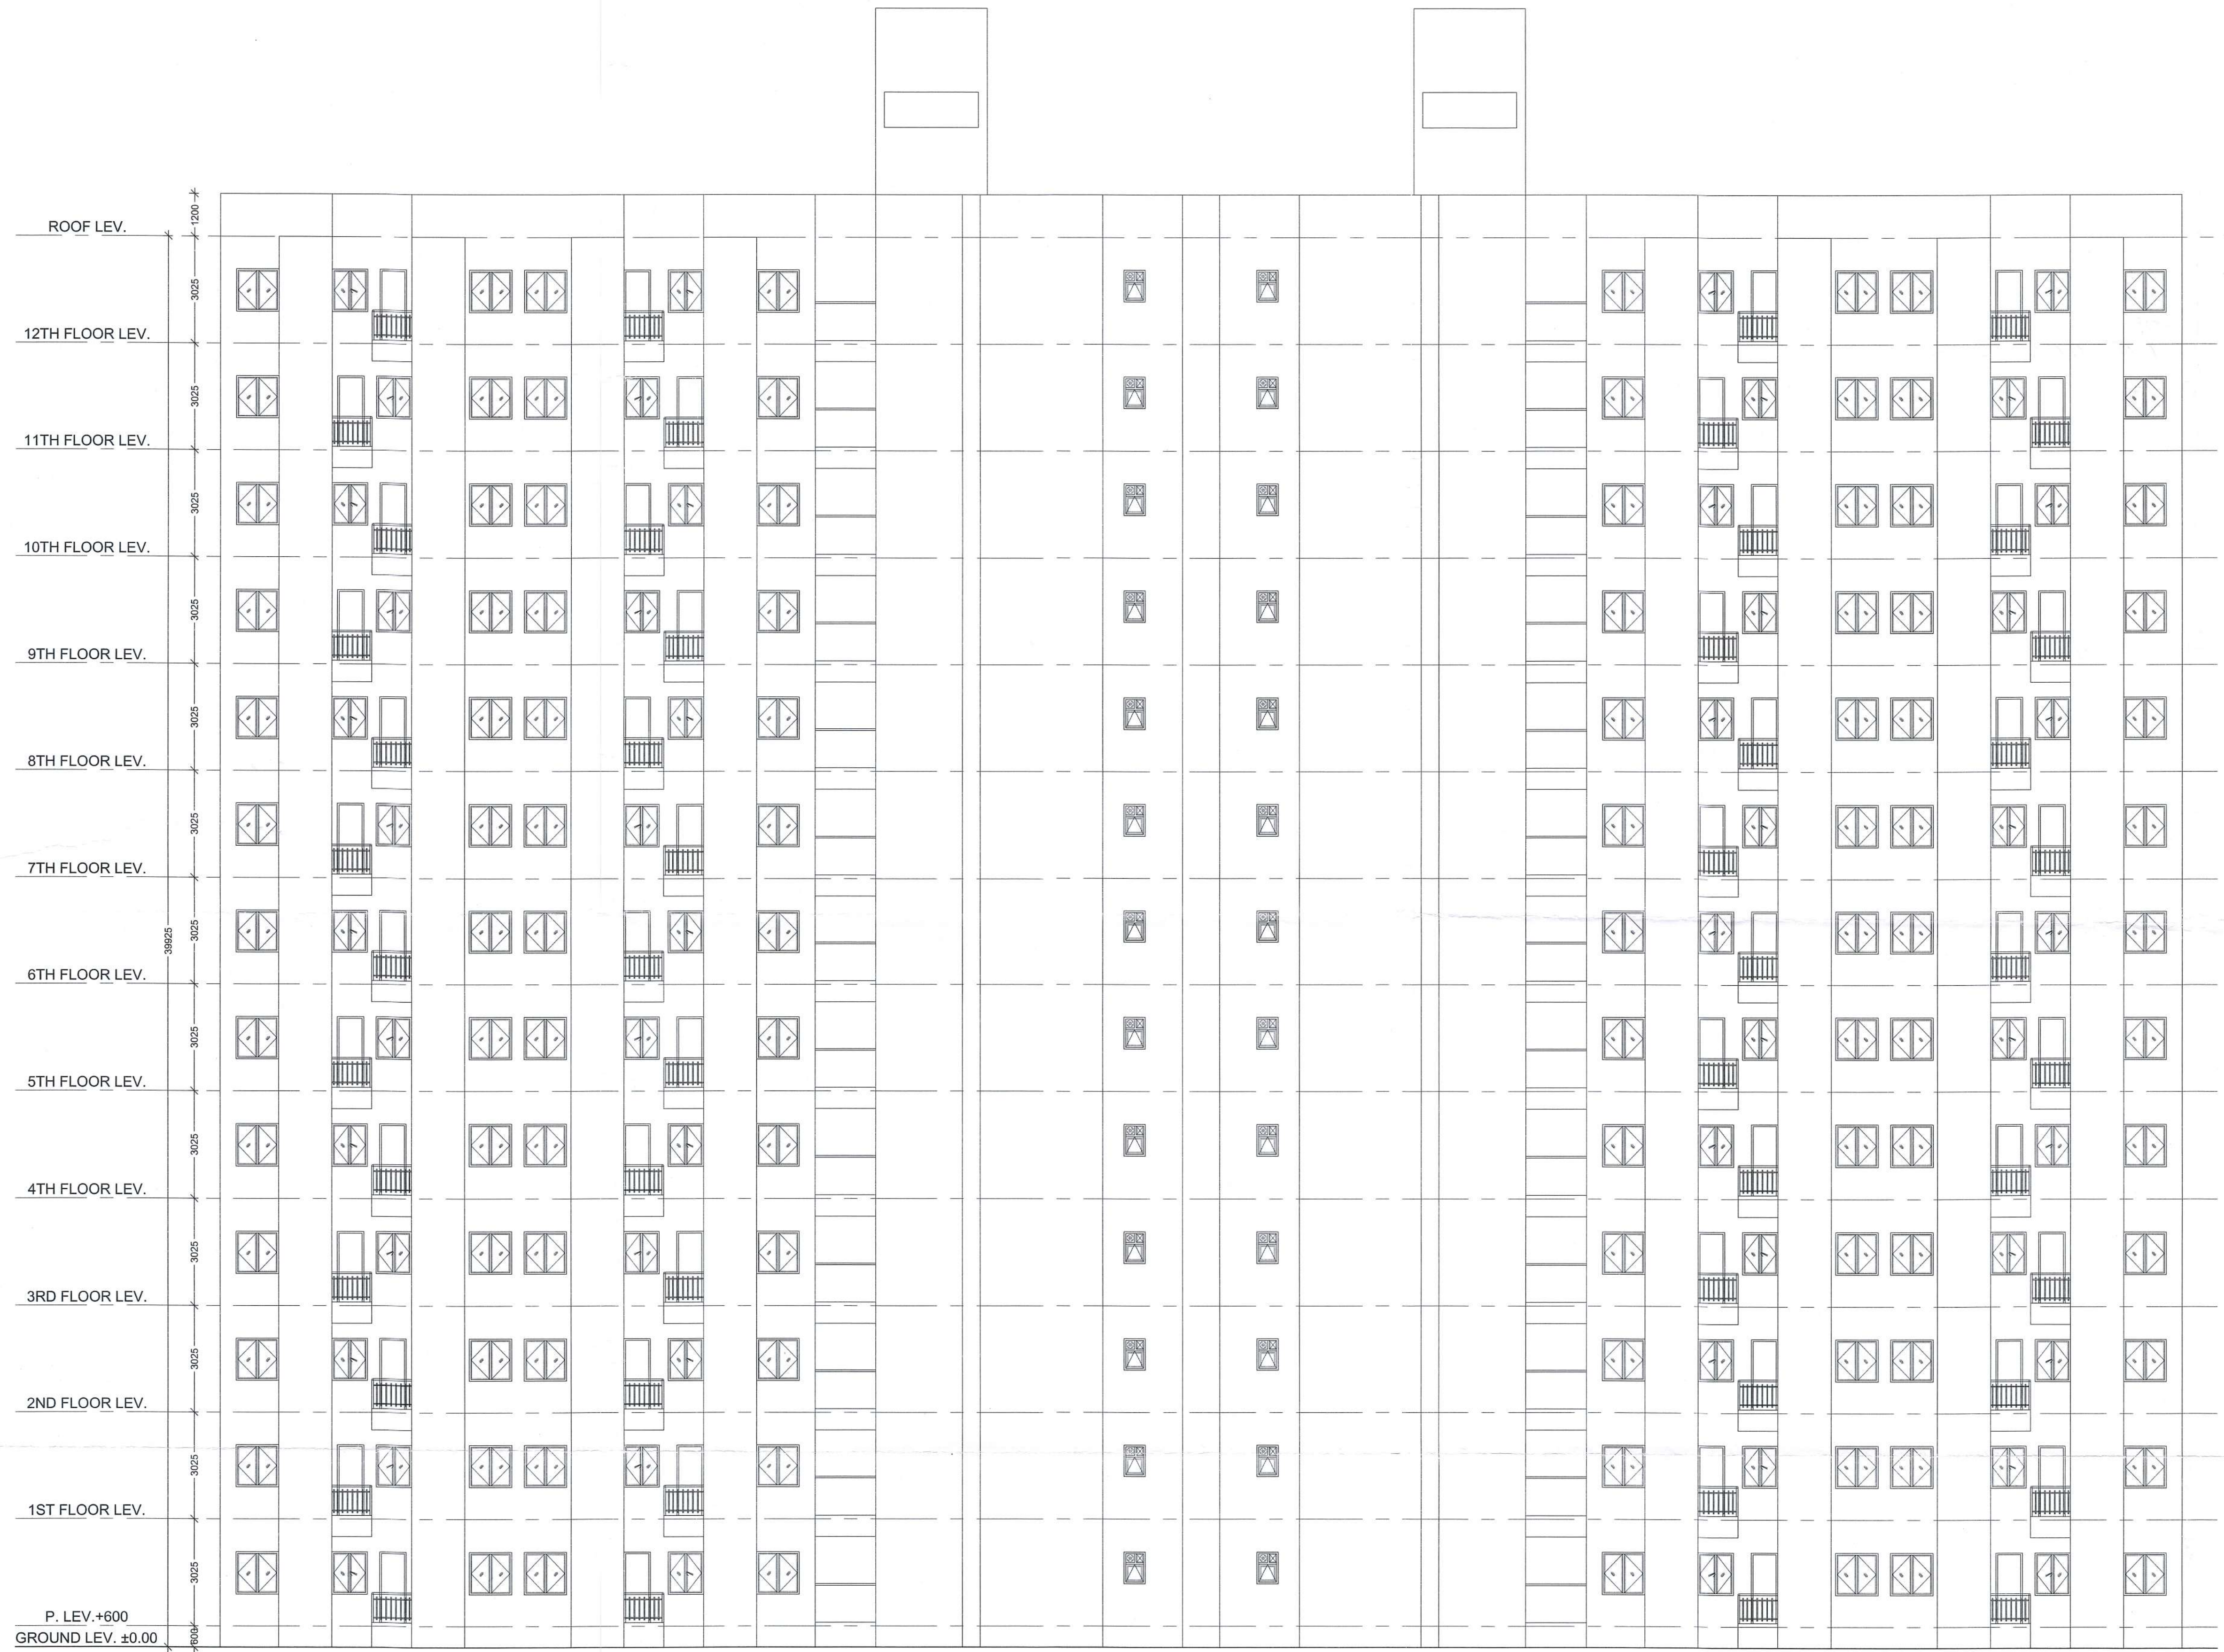

FRONT ELEVATION

Front Elevation

Type - 8.

Petition No. 754 of 2018-19
Permission for the new construction as
proposed and shown in the plan is granted
Vide SI No. B.O.C. 8 and corresponding
B.O.C. Meeting Dt. 28.9.2018
Dated.....Chairman

7.7.16/11/18

Serampore Municipality

1. This plan is valid for three years and may
be revaluated for the further two years on
payment of necessary charges with production
of original plan allowing with prescribed form.
2. Within one month after the completion of new
construction or a suitable portion thereof, the
owner must be informed this to the Municipal
Authority for interim assessment on a prescribed

The plan has been drawn as per WBM
Rules 2007 & may be sanctioned

Chandragit Chakrabarty
Urban Infrastructure Expert
Serampore Municipality

Niranjana Roy
Technical Advisor
Retd Chief MED
Serampore Municipality