


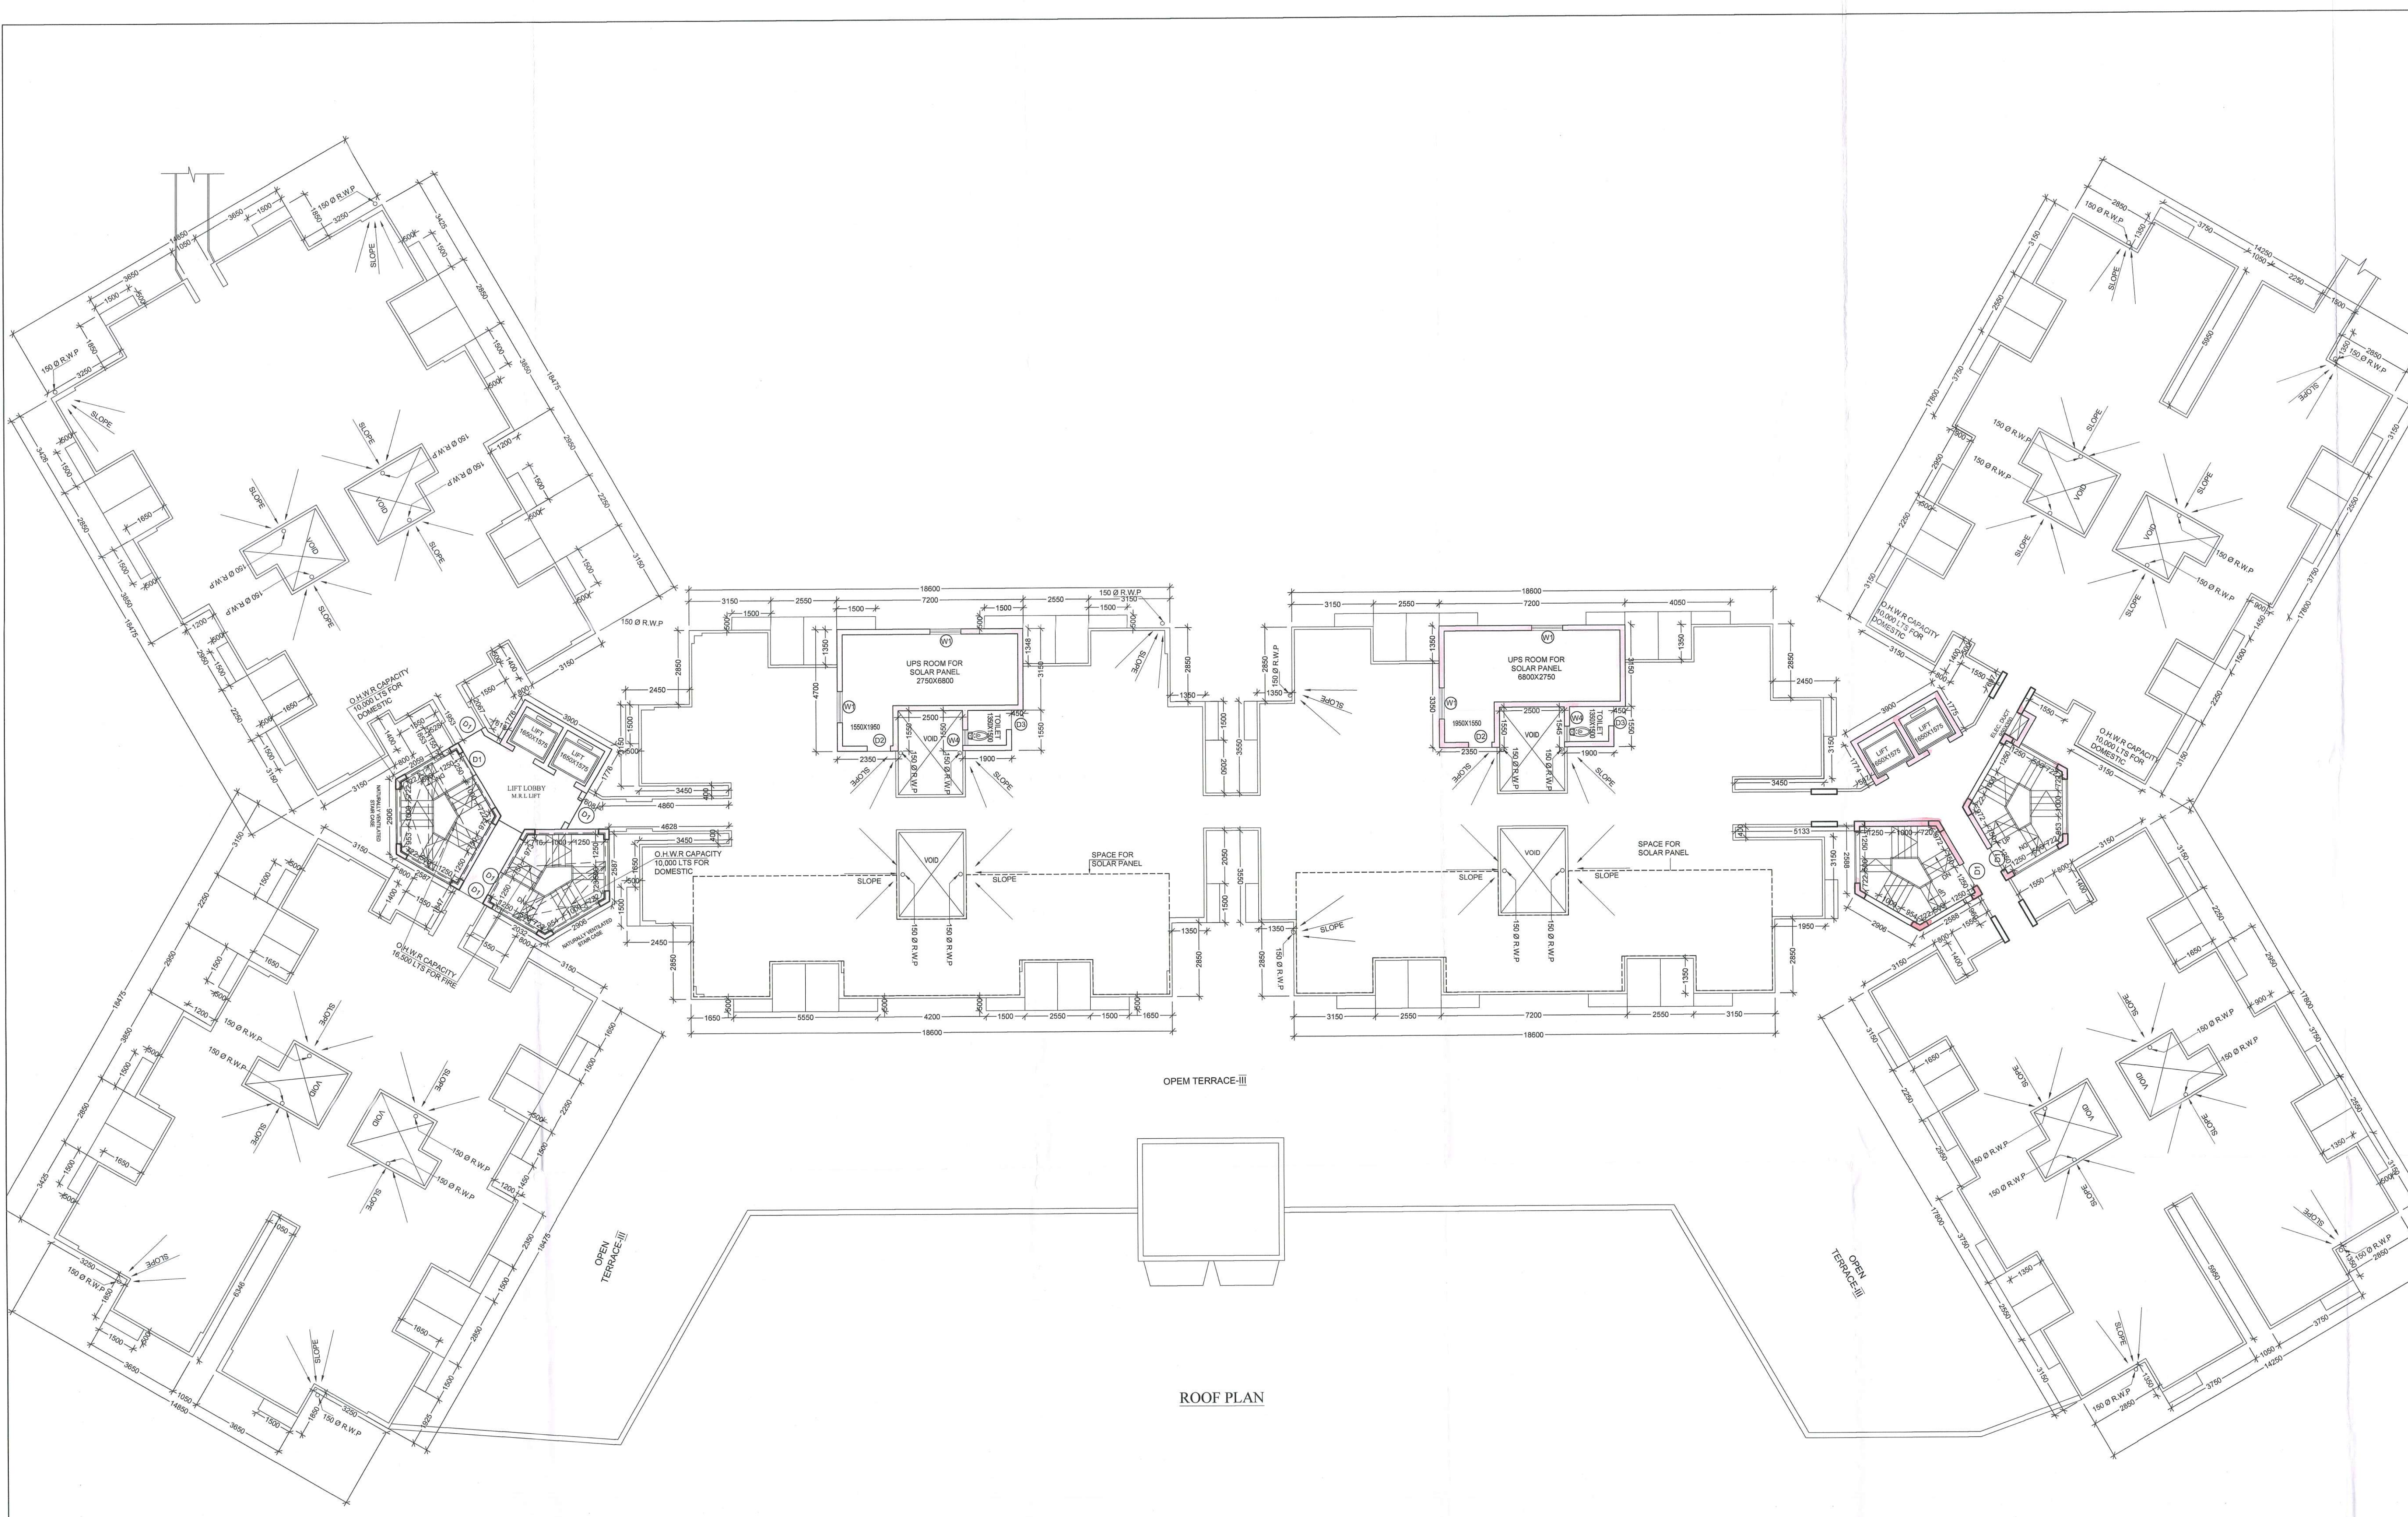

ROOF PLAN

PROJECT

PROPOSED G+12 STOREYED AFFORDABLE HOUSING UNDER PRADHAN MANTRI AWAS YOJANA AT MUNICIPAL HOLDING NO. 31, KANAILAL GOSWAMI SARANI, UNDER CIRCLE NO. 'F', OF THE SERAMPORE MUNICIPALITY COMPRISED IN L.R. DAG NOS. 2588, 2589, 2597, 2598, 2603, 2604, 2605, 2607, 2608, 2609, 2610, 2611, 2612, 2614, 2615, 2616, 2617, 2618, 2619, 2620, 2621, 2622, 2623, 2624, 2625, 2626, 2627, 2628, 2629, 2631, 2642, MOUZA: MAHESH, P.S.SERAMPORE, J.L.: 15, L.R. KHATIAN NO. 11337, P.O. SERAMPORE, PIN: 712201, DISTRICT HOOGHLY, WEST BENGAL.

OWNER :
EDEN REALITY PVT. LTD

TITLE :
ROOF PLAN
(TYPE-10)

SCHEDULE OF DOORS & WINDOWS

DOORS			WINDOWS		
TYPE	WIDTH	HEIGHT	TYPE	WIDTH	HEIGHT
D1	1000	2100	W1	1200	1200
D2	900	2100	W2	1000	1200
D3	750	2100	W3	900	900
D4	2000	2100	W4	600	900
D5	2250	2100	W5	750	1200
D22	2550	2100	W6	800	425
D23	2850	2100	W7	600	425

SPECIFICATION

- ALL DIMENSIONS ARE IN MM UNLESS IT IS MENTIONED
- ALL EXTERNAL BRICK WALLS ARE 200 MM THICK AND INTERNAL 100 MM THICK.
- ALL BRICKWORK PLASTERING INSIDE OR OUTSIDE ARE IN THE RATIO OF 1:6 & 1:4 RESPECTIVELY AND OUTSIDE PLASTERING CONTAINS WATER PROOFING
- ALL CIVIL WORKS ARE AS PER IS 456 AND ALL REINFORCEMENT AS PER IS 1786
- ALL R.C.C. WORKS ARE IN THE RATIO M-25
- ALL PRECAUTIONARY MEASURES SHALL BE TAKEN AT THE TIME OF CONSTRUCTION.
- DEPTH OF WATER RESERVOIR SHALL NOT BE MORE THAN THE DEPTH OF MAIN COLUMN FOUNDATION.

EDEN INFRACON PRIVATE LIMITED
Kumar Singh Director

CONSTITUTED ATTORNEY OF PYRAMID ENCLAVE (P) LTD.

SIGNATURE OF OWNER

WE DO HEREBY CERTIFY THAT THE FOUNDATION AND SUPERSTRUCTURE OF THE BUILDING PROPOSED FOR CONSTRUCTION ON PREMISES NO. 31 KANAILAL GOSWAMI SARANI (PREVIOUSLY KNOWN AS RAJENDRA ROAD) UNDER CIRCLE NO. 'F', OF THE SERAMPORE MUNICIPALITY COMPRISED IN L.R. DAG NOS. 2588, 2589, 2597, 2598, 2603, 2604, 2605, 2607, 2608, 2609, 2610, 2611, 2612, 2614, 2615, 2616, 2617, 2618, 2619, 2620, 2621, 2622, 2623, 2624, 2625, 2626, 2627, 2628, 2629, 2631, 2642, MOUZA: MAHESH, P.S. SERAMPORE, J.L.: 15, L.R. KHATIAN NO. 11337, P.O. SERAMPORE, PIN: 712201, DISTRICT HOOGHLY, WEST BENGAL HAVE BEEN SO DESIGNED BY ME/US WILL MAKE SUCH FOUNDATION AND SUPERSTRUCTURE SAFE IN ALL RESPECT INCLUDING THE CONSIDERATION OF BEARING CAPACITY AND SETTLEMENT OF SOIL ETC.

ALOK ROY
Empowered Geotechnical Engineer
Kolkata Municipal Corporation
Class-I, No.-G/7/1/1
6A, MILTON PARK,
Kolkata-700 094

SIGNATURE OF GEOTECHNICAL ENGINEER
GEOTECHNICAL ENGINEERS
GEOTECHNICAL ENGINEERS PVT.LTD.
ALOK ROY
C/O:- 1/1/1
6A, MILTON PARK, GARIA, KOLKATA-700084

BIBIK BIKASH MULLICK
E.S.E. - 1/7/5
KOLKATA MUNICIPALITY
KOLKATA MUNICIPALITY
BIBIK BIKASH MULLICK

SIGNATURE OF STRUCTURAL ENGINEER
KOLKASH SENGUPTA

MALAY KUMAR GHOSH
Regn. No. CA/92/14854
35A, Dr. Sarat Banerjee Road
Kolkata - 700 029

SIGNATURE OF ARCHITECT
MALAY KUMAR GHOSH
REG. NO. CA/92/14854
35A, Dr. Sarat Banerjee Road,
KOLKATA-700 029

SCALE 1:100 **REF. NO.**

DATE 30.07.18 **DRG. NO.** ESP/2018/EDEN SERAMPUR/SANC/ARCH-10-10

DECT P.D.S.B. **DESIGNED** M.G.

ASSISTANT:

ESPACE
35A, Dr. Sarat Banerjee Road,
KOLKATA-700 029
PHNO- 2465-4130/4159

THIS DRAWING IS A PROPERTY OF ESACE. 35 A, SARAT BANERJEE ROAD, KOLKATA-700 029. ANY MODIFICATION, CHANGES, EDITIONS IS NOT PERMISSIBLE WITHOUT PRIOR INTIMATION TO ESACE IN THE COMPANY. THIS WILL BE TREATED AS ILLEGAL ACT.

P. No. 154 2018-19
Permission for the new construction as
proposed and shown in the plan is granted
Vide S.O. No. 2018-19 and corresponding
B.O.C. Meeting Dt. 28.9.2018
Dated.....Chairman.....
28/9/18

Serampore Municipality
1. This plan is valid for three years and may
be revalidated for the further two years on
payment of necessary charges with production
of original plan allowing with prescribed form.
2. Within one month after the completion of new
construction or a substantial portion thereof, the
owner must be informed by the Municipal
Authority for further assessment on a prescribed
form.

Sanjayit Chakrabarti
Urban Infrastructure Expert
Serampore Municipality

Nikhil Kumar Ray
Technical Advisor & Consulting
Engineer
Regd. Chief Engineer (E.D.)
Serampore Municipality

ARCH-10-05
CMPB-10
RAMP PLAN

B