



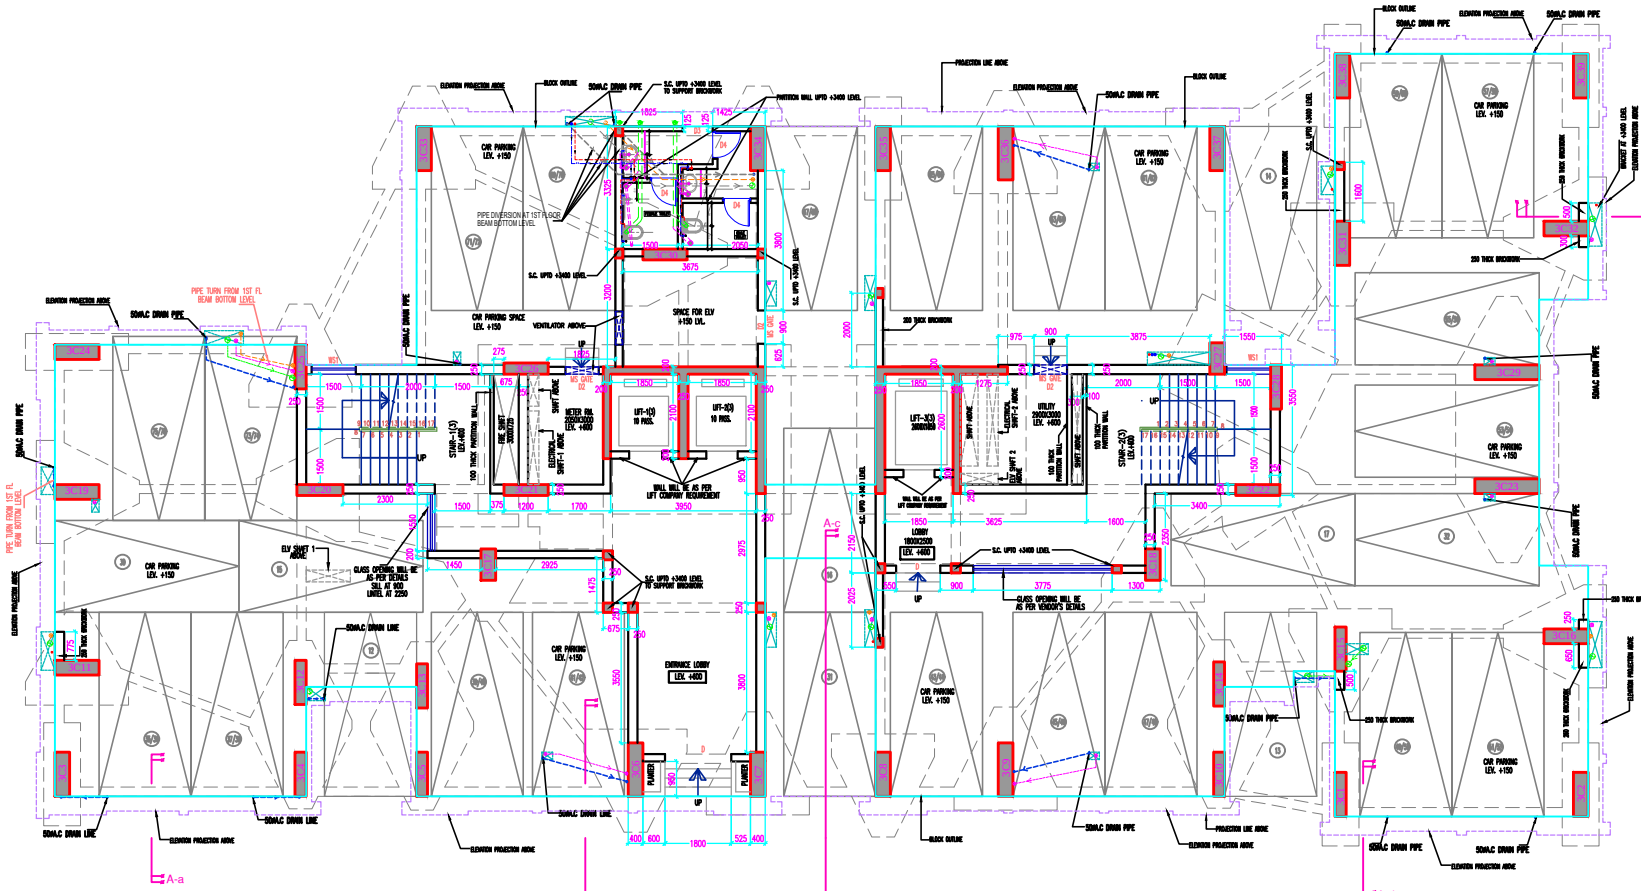


GROUND FLOOR PLAN
BLOCK - 3
TIE-BEAM BEAM LAYOUT WITH SERVICES


NOTE:
1. THIS DRAWING IS FOR BRICKWORK ONLY AT GROUND FLOOR LEVEL.
2. ALL TIE-BEAM AT -600 LEVEL UNLESS OTHERWISE MENTIONED

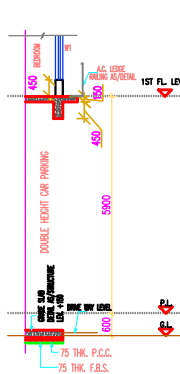


SKIN SECTION-A-a

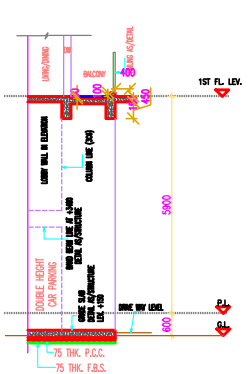


SKIN SECTION-A-b

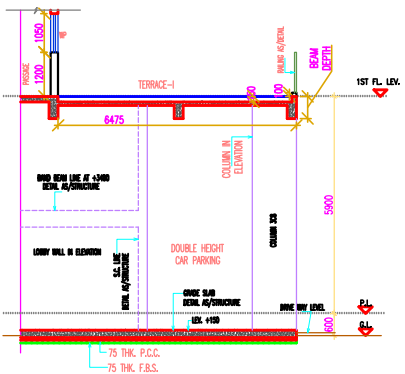


SKIN SECTION-A-c

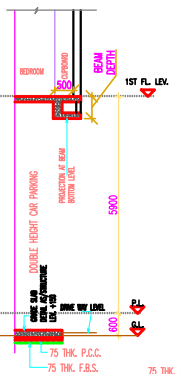

SKIN SECTION-A-d

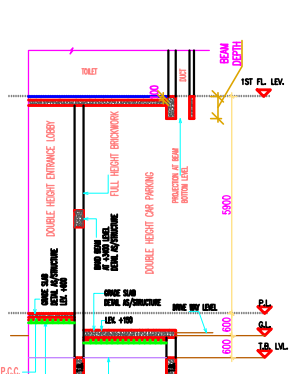

TYPICAL SECTION FOR GR. FL.
BRICKWORK & TIE-BEAM

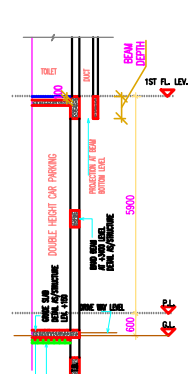

SKIN SECTION-G-c

DOOR / WINDOW SCHEDULE				
MKD	SILL	LINTEL	SIZE	REMARK
D'	-	2250	2400X2250	
D''	-	2250	1500X2250	
D1	-	2250	1100X2250	
D2	-	2250	900X2250	
D3	-	2250	825X2250	
D4	-	2250	750X2250	
DW	-	2250	1800X2250	
DW1	-	2250	1625X2250	
DW2	-	2250	1500X2250	
FD	-	2250	1100X2250	
W1	450	2250	1500X1800	
W3	450	2250	900X1800	
W4	900	2250	800X1350	
W5	450	2250	800X1800	
W6	450	2250	1200X1800	
W7	450	2250	1400X1800	
W8	450	2250	1300X1800	
WK	1050	2250	900X1200	
WK1	1050	2250	750X1200	
WS	900	2250	1500X1350	
WS1	900	2250	1200X1350	
WS2	900	2250	1100X1350	
V1	1200	2250	600X1050	
V2	1200	2250	450X1050	
WP	1200	2250	1500X1050	
WP1	1200	2250	1450X1050	
WP2	1200	2250	1200X1050	
WKP	1050	2250	1800X1200	
WKP1	1050	2250	1500X1200	
F.G.	FIXED GLASS			
SW	STAIR WINDOW AS PER ELEVATION			

PIPE LEGEND ACCORDING TO SANITARY CONSULTANT	
	A.C DRAIN PIPE
	160R uPVC SOIL PIPE
	110R uPVC WASTE PIPE FOR TOILET
	110R uPVC WASTE PIPE FOR KITCHEN
	75R uPVC WASTE PIPE FOR BALCONY
	110R uPVC RAIN WATER PIPE
	VERTICAL WATER DROP FOR FLUSHING
	VERTICAL WATER DROP FOR DOMESTIC

- GENERAL NOTES:-
1. ALL DIMENSIONS ARE IN MM UNLESS SPECIFIED.
 2. WRITTEN MEASUREMENT SHOULD BE FOLLOWED ALWAYS. DRAWINGS SHOULD NOT BE SCALED.
 3. ALL DIMENSIONS ARE FINISHED DIMENSIONS.
 4. IN CASE OF ANY DISCREPANCY NOTICED IN THE ARCHITECTURAL WORKING DRAWING FROM CORPORATION DRAWING IMMEDIATELY INFORM THE ARCHITECT, BEFORE PROCEEDING ANY WORK AT THAT POINT.
 5. REFER ONLY THE LATEST REVISIONS DRAWINGS; SUPERSEDED DRAWINGS NOT TO BE KEPT IN USE AT SITE.
 6. STRUCTURAL MEMBER SIZES SHALL BE READ FROM STRUCTURAL DRAWINGS, BUT THEIR PLACEMENTS DIFFERENCES BE AS PER ARCHITECTURAL DRAWINGS.
 7. KEEP DOOR/SLIDING DOOR/ WINDOW/ DOOR OPENINGS AT LINTEL LEVEL FROM NEARBY COLUMNS PRIOR TO R.C.C CASTING.
 8. ALL EXTERIOR WORK SHOULD BE 200 TH & INTERIOR WORK 125 TH UNLESS OTHERWISE MENTIONED.
 9. ALL PROJECTIONS FOLLOWED BY ELEVATION.
 10. FOR WINDOW POSITIONS, ELEVATION DETAILS & SIGN PLANS SHOULD BE FOLLOWED.
 11. ALL ELECTRICAL POINTS MAY BE CHANGED ACCORDING TO THEIR UTILITY.
 12. DUCT SIZE & SLOPE AS PER ELEVATION & PLAN.
 13. GROUND FLOOR BRICK WORK, ELEVATION TREATMENT & LEVEL (SERVICES) TO BE CHECKED WITH STRUCTURE DRAWING & DONE ONLY AFTER DISCUSSION WITH ARCHITECT.
 14. SPACE FOR CAR PARKING SHOULD BE APPROVED FROM ARCHITECT BEFORE CONSTRUCTION.
 15. ALL FLOOR FINISH LAYOUT TO BE CHECKED WITH STRUCTURE DRAWING.
 16. SLOPE, DRAIN, FOR DRIVE WAY & CAR PARKING FINISH WILL BE AS PER LANDSCAPE CONSULTANT'S DRAWING.
 17. COMMON SERVICES DOORS WILL BE WITH DOOR CLOSER.
 18. ALL RAILINGS TO BE FIXED IN R.C.C.

- CONSULTANT NOTES:-
1. FOR OPEN TERRACE ROOF DOWN LINE WILL BE AS PER M.E.P. CONSULTANT'S DRAWING. TAKE A CONFIRMATION FROM CONSULTANT BEFORE EXECUTION.
 2. A.C. LAYOUT WILL BE ACCORDING TO A.C. CONSULTANT'S DRAWING.
 3. FOLLOW ELECTRICAL POINTS AS/ELECTRICAL CONSULTANTS DRAWING.
 4. FIRE (NET RESER) PIPE POSITION ACCORDING TO FIRE CONSULTANT'S DRAWING, DISCUSS WITH CONSULTANT BEFORE EXECUTION.
 5. INTERIOR WORK FOR COMMON AREAS WILL BE ACCORDING TO INTERIOR DESIGNER'S DRAWING, DISCUSS WITH ARCHITECT BEFORE EXECUTION.
 6. GROUND FLOOR FINISH WITH POSITION & DETAILS WILL BE AS PER ELECTRICAL CONSULTANT'S DWT.
 7. S.T.P DETAILS WILL BE AS PER S.T.P. CONSULTANT'S DRAWING.
 8. GLASS OPENING FOR COMMON AREA & ENTRANCES WILL BE AS PER VENDOR'S SHOP DRAWING.

NO.	DATE	DEALT	PARTICULARS	CHECKED
REVISION				
TITLE				
GROUND FLOOR PLAN TIE-BEAM LAYOUT (FOR BRICKWORK ONLY)			(BLOCK-03)	
PROJECT				
PROPOSED B+G+XIII (59.2 M. HT.), B+G+XIV (56.1 M. HT.) & G+XV (53.0 M. HT.) STORED RESIDENTIAL BUILDING AT R.S./L.R. DAG NO.-243, 246, 252, 348, 348/1066, 349, 350, 356 LR KHATNA NO.-805, 2347 TO 2351, 2631 TO 2649, 2652, 2363 TO 2367, 2370, 2382, 2383, 2391, 2434 TO 2437, 2441 TO 2444, 3101, 3104, IN MOUZTA-CHWAPACHURIA, J.L. NO.-33, TOLUZI NO.-10, UNDER PATHARGHATA GRAM PANCHAYAT, P.S.-NEW TOWN, DISTRICT-NORTH 24 PARAGANAS,				
SCALE 1:75		ARCHITECTS		
 N		RAJ AGARWAL & ASSOCIATES. 8B, ROYD STREET, KOLKATA-16.		
				
DATE	PROJECT NO.	DRG.NO	DEALT	CHKD.
23.11.18	ARCH/2015/561	AND/0103	NTYA	ASHWIN