



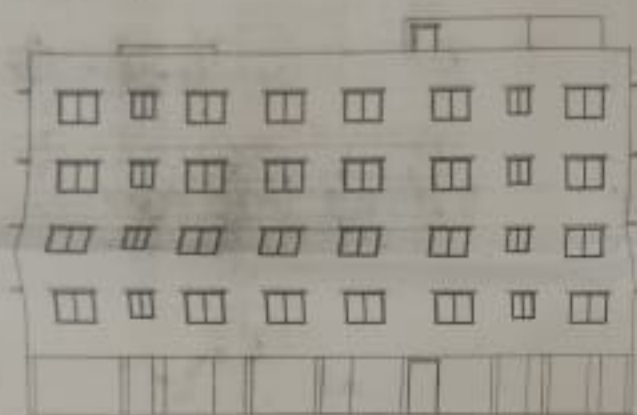


FRONT ELEVATION

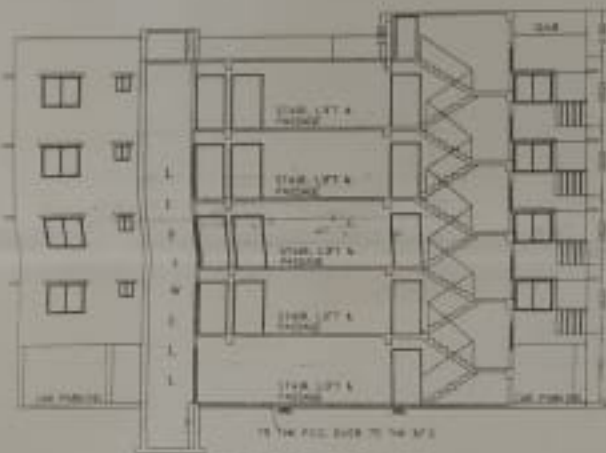


SECTION AT X-X'



SECTION AT Y-Y'

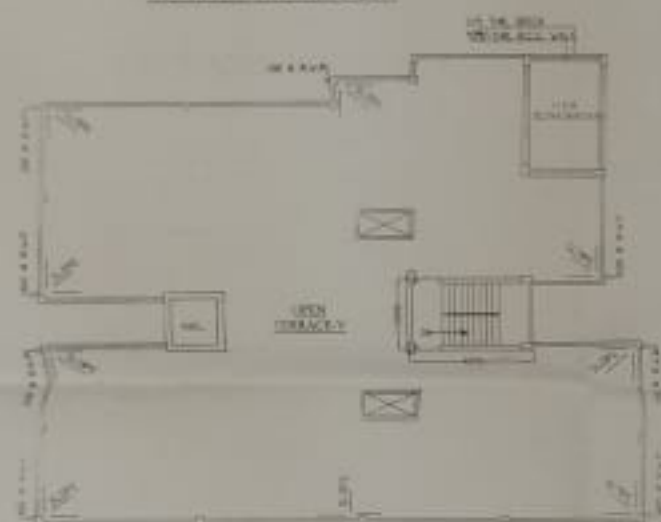

ROOF PLAN OF BLOCK-B

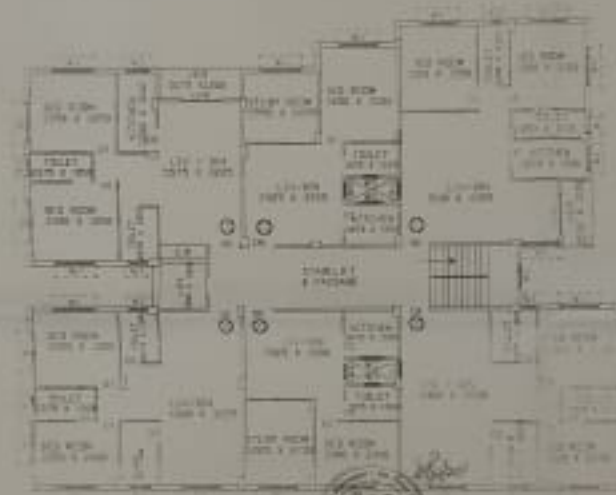


TYPICAL FLOOR PLAN (1ST TO 3RD FLOOR)

DOOR AND WINDOW SCHEDULE

NO.	DOOR	SIZE	WINDOW	SIZE
01	DOOR	2.10 x 2.10	01	2.10 x 2.10
02	DOOR	2.10 x 2.10	02	2.10 x 2.10
03	DOOR	2.10 x 2.10	03	2.10 x 2.10
04	DOOR	2.10 x 2.10	04	2.10 x 2.10

NOTES:
1. ALL DIMENSIONS ARE IN METERS.
2. ALL WALLS ARE 230 MM THICK.
3. ALL FLOORS ARE 150 MM THICK.
4. ALL ROOFS ARE 150 MM THICK.
5. ALL STAIRS ARE 150 MM THICK.
6. ALL DOORS ARE 2.10 x 2.10 M.
7. ALL WINDOWS ARE 2.10 x 2.10 M.
8. ALL STAIRS ARE 150 MM THICK.
9. ALL ROOFS ARE 150 MM THICK.
10. ALL WALLS ARE 230 MM THICK.

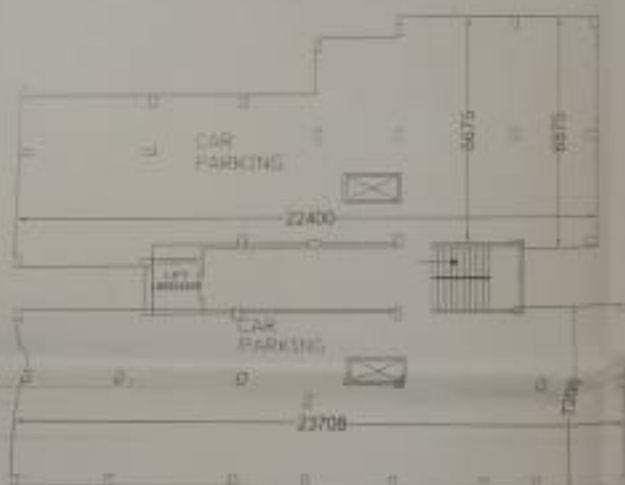

GROUND FLOOR PLAN
BLOCK-B



DETAILS OF D.O.R.
SCALE: 1:50

SIGNATURE OF PANCHAYET PRODHAN

SIGNATURE OF STRUCTURAL ENGINEER

**PROPOSED FIVE STORIED RESIDENTIAL BUILDING
PLAN AT R.S/L.R.DAG NO:-390 RECORDED IN L.R.
KHATIANN:-4579,4580 & 4581; J.L.NO.-13,
MOUZA-RECKJOANI, DIST.-24 PGS(N),P.S.
RAJARHAT WITHIN THE JURISDICTION OF
RAJARHAT-BISHNUPUR 1 NO.GRAM PANCHAYET.**

APPROVED

NAME OF OWNERS

- | | |
|-------------------------|--------------------|
| 1. KRISHNA CHANDRA PAUL | 5. SHYAMOLI PAUL |
| 2. GOPINATH PAL | 6. RADHA RANI BOSE |
| 3. ASIT KUMAR PAL | 7. CHAITALI PAUL |
| 4. SANKAR KUMAR PAL | |

AREA STATEMENT

TOTAL AREA OF LAND (AS PER DEED) = 41.424 dec. = 25K-1CH-31 SPT.
= 1679.61 SQ.M.
TOTAL AREA OF LAND AS PER MEASUREMENT = 1679.61 SQ.M.
PERMISSIBLE GROUND COVERAGE (60%) = 1007.775 SQ.M.
PROPOSED GROUND COVERAGE (59.99%) = 1007.705 SQ.M.
PROPOSED GROUND FLOOR AREA (BL-A+BL-B) = (628.30+362.16)SQ.M. = 990.46 SQ.M.
GROUND FLOOR AREA OF BLOCK-A = 628.30 SQ.M.
FIRST FLOOR AREA OF BLOCK-A = 628.34 SQ.M.
SECOND FLOOR AREA OF BLOCK-A = 628.34 SQ.M.
THIRD FLOOR AREA OF BLOCK-A = 628.34 SQ.M.
FOURTH FLOOR AREA OF BLOCK-A = 628.34 SQ.M.
TOTAL AREA OF BLOCK-A = 3142.46 SQ.M.
GROUND FLOOR AREA OF BLOCK-B = 362.16 SQ.M.
FIRST FLOOR AREA OF BLOCK-B = 362.16 SQ.M.
SECOND FLOOR AREA OF BLOCK-B = 362.16 SQ.M.
THIRD FLOOR AREA OF BLOCK-B = 362.16 SQ.M.
FOURTH FLOOR AREA OF BLOCK-B = 362.16 SQ.M.
TOTAL AREA OF BLOCK-B = 1810.80 SQ.M.
TOTAL COVERED AREA (BL-A+BL-B) = 5021.26 SQ.M.
LEFT OPEN AREA PROVIDED = 589.15 SQ.M.

SIGNATURE OF ENGINEER

SUBJECT - GROUND FLOOR PLAN, FLOOR PLANS, ELEVATION & SECTION,
DRAWING OF 01ST OF BLOCK-B

SHEET NO. 3

CONSULTANT:
DIPCON CONSULTANTS PVT. LTD.
ARCHITECT & CONSULTING ENGINEERS
19, CANAL STREET, KOLKATA - 700016.