


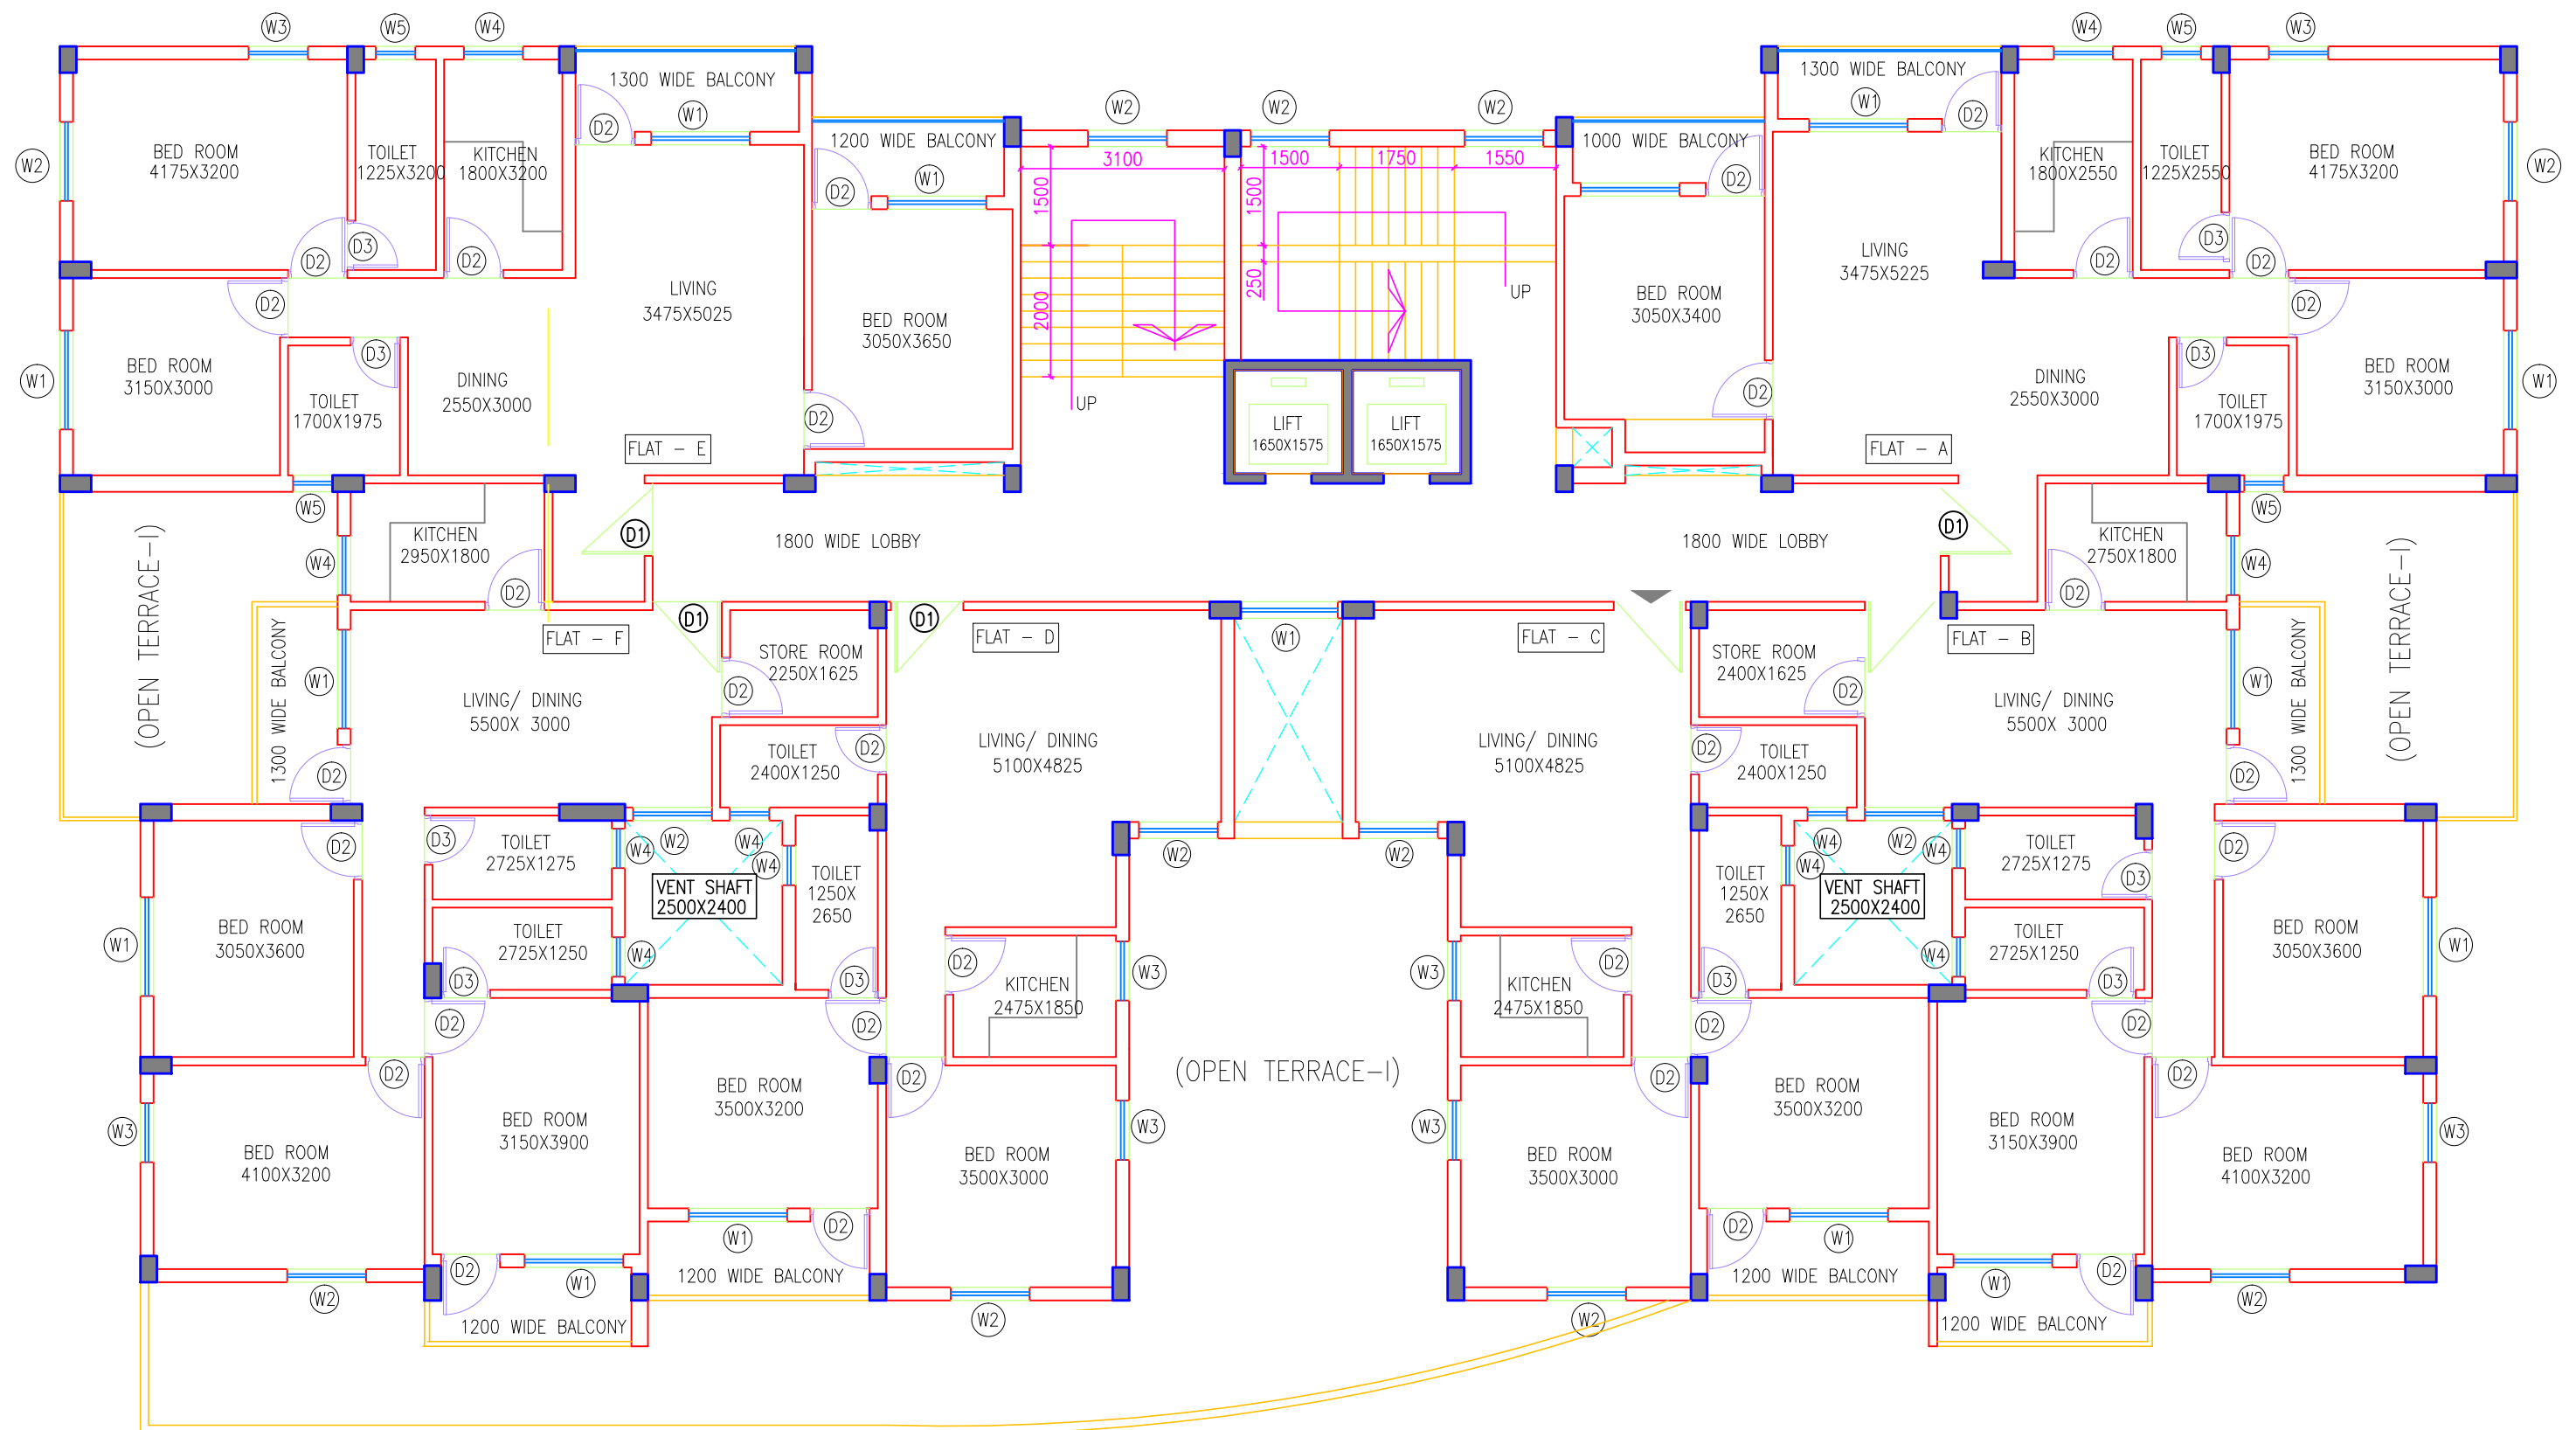

REVISED TYPICAL FLOOR PLAN OF BLOCK I (FIRST TO FIFTH)

PROJECT: PROPOSED G+5 RESIDENTIAL CUM COMMERCIAL PROJECT AT SAGARBHANGA, DURGAPUR, WEST BENGAL	<u>AREA OF FLATS</u>		CLIENT : MR. SATISH BAGARIA	ARCHITECT :  f3 architects architecture + urban design 32/1 BLOCK - F, PATULI TOWNSHIP KOLKATA - 700094	DATE : 04.02.2019
	TOTAL TYPICAL FLOOR AREA : 613.76 SQ.M/6606 SQ.FT				DRAWN BY : I.P
	FLAT A : 95.69 SQ.M/1030 SQ.FT	FLAT D : 70.73 SQ.M/761 SQ.FT			
	FLAT B : 90.43 SQ.M/973 SQ.FT	FLAT E : 95.64 SQ.M/1029 SQ.FT			
	FLAT C : 70.73 SQ.M/761 SQ.FT	FLAT F : 90.67 SQ.M/976 SQ.FT			