



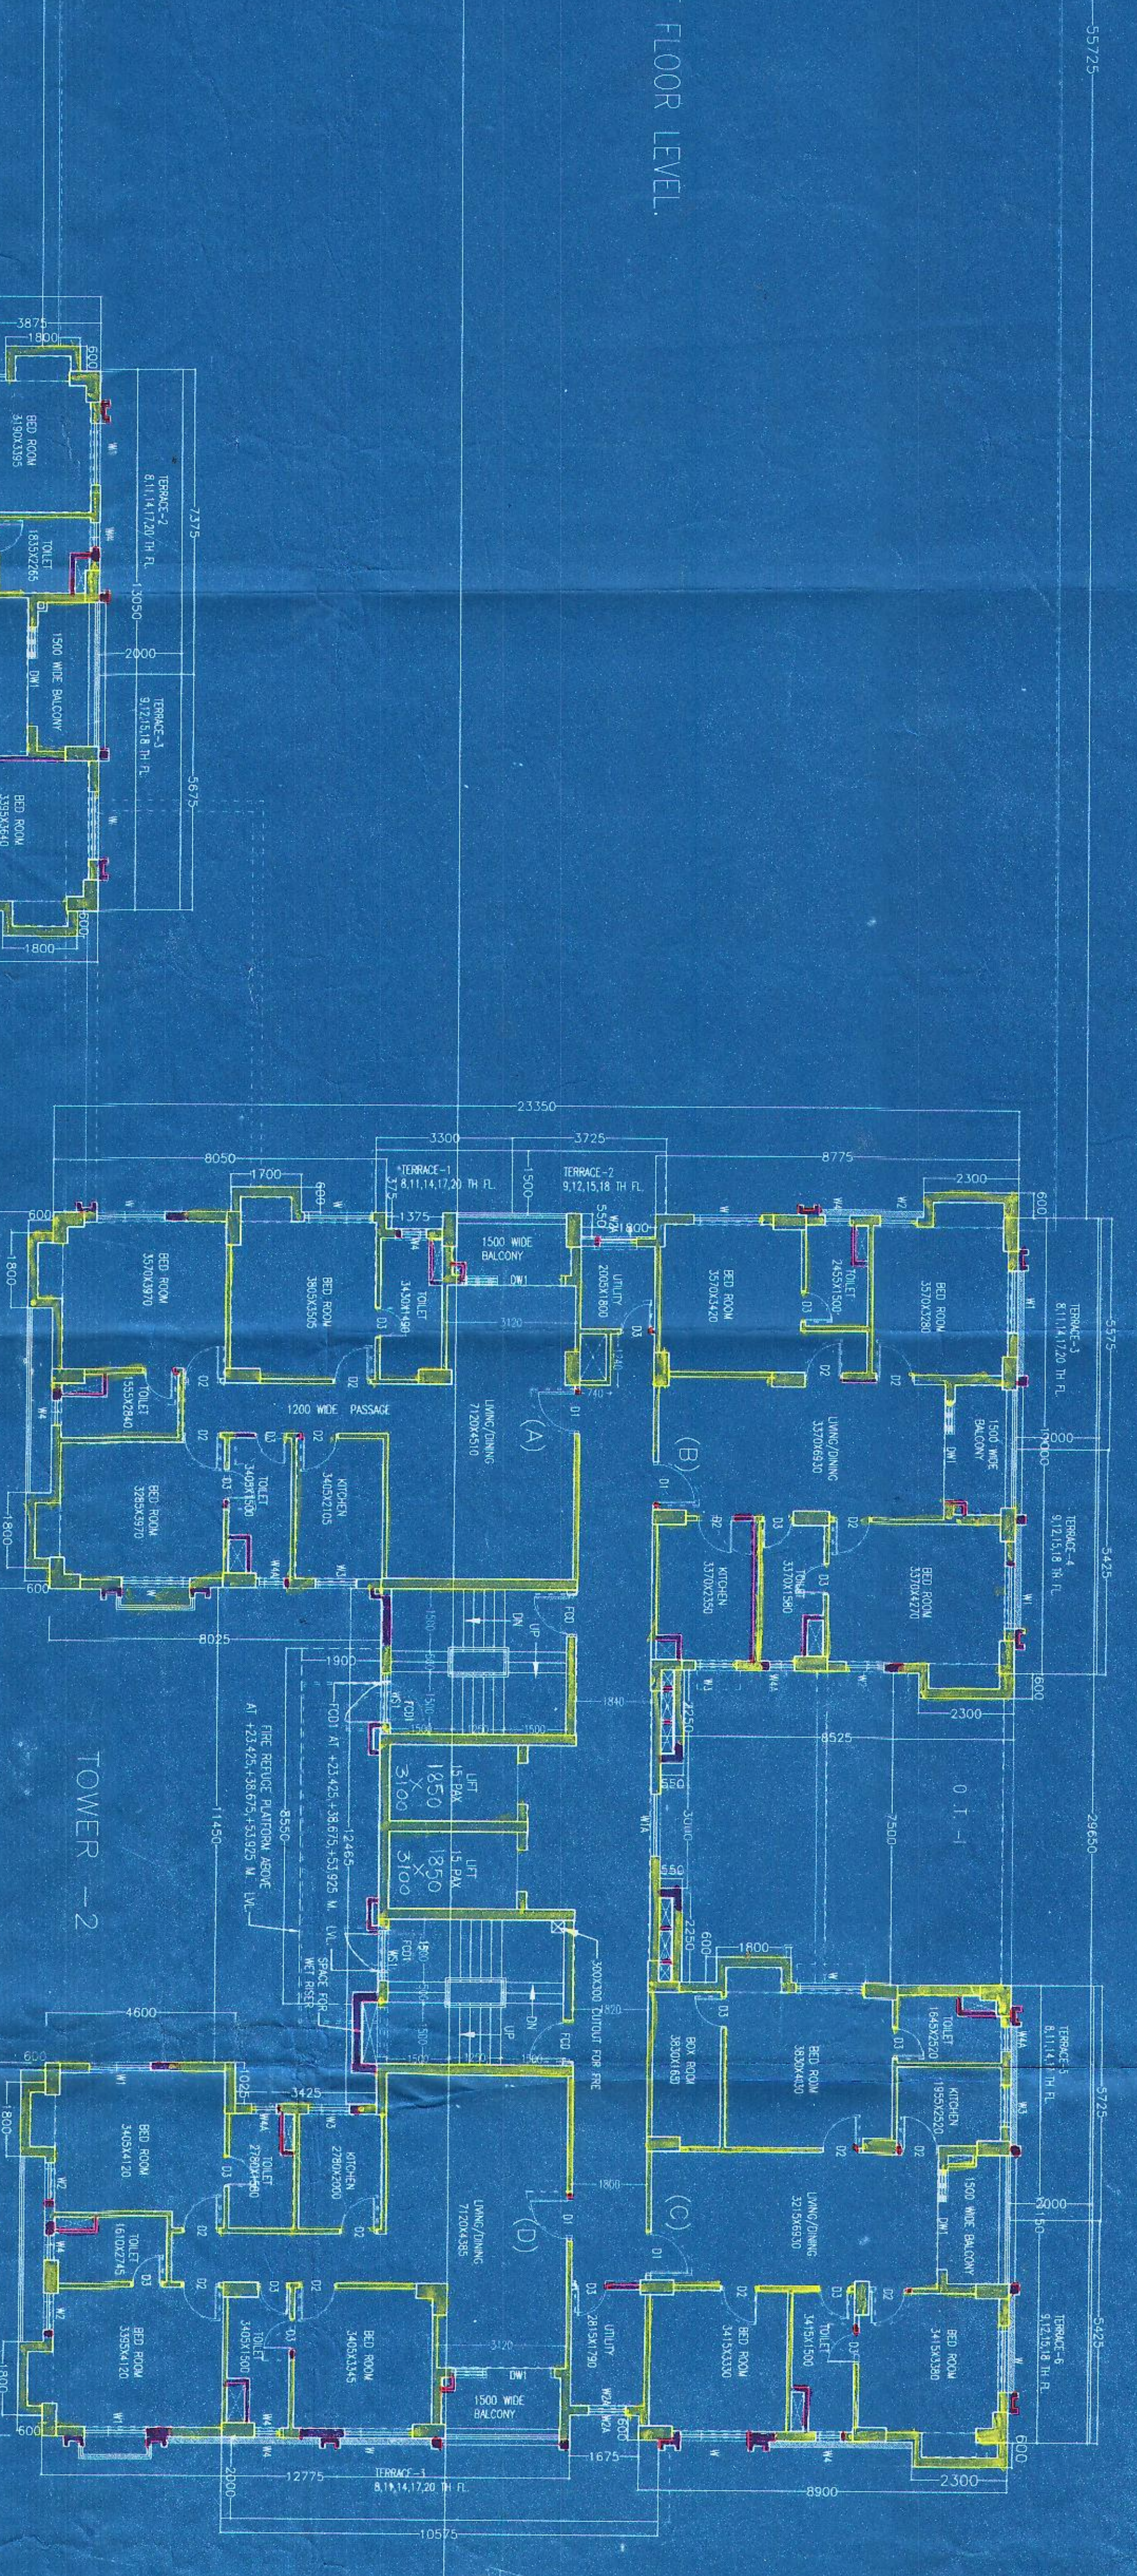

TYPICAL FLOOR PLAN
 (2nd to 18th floor)

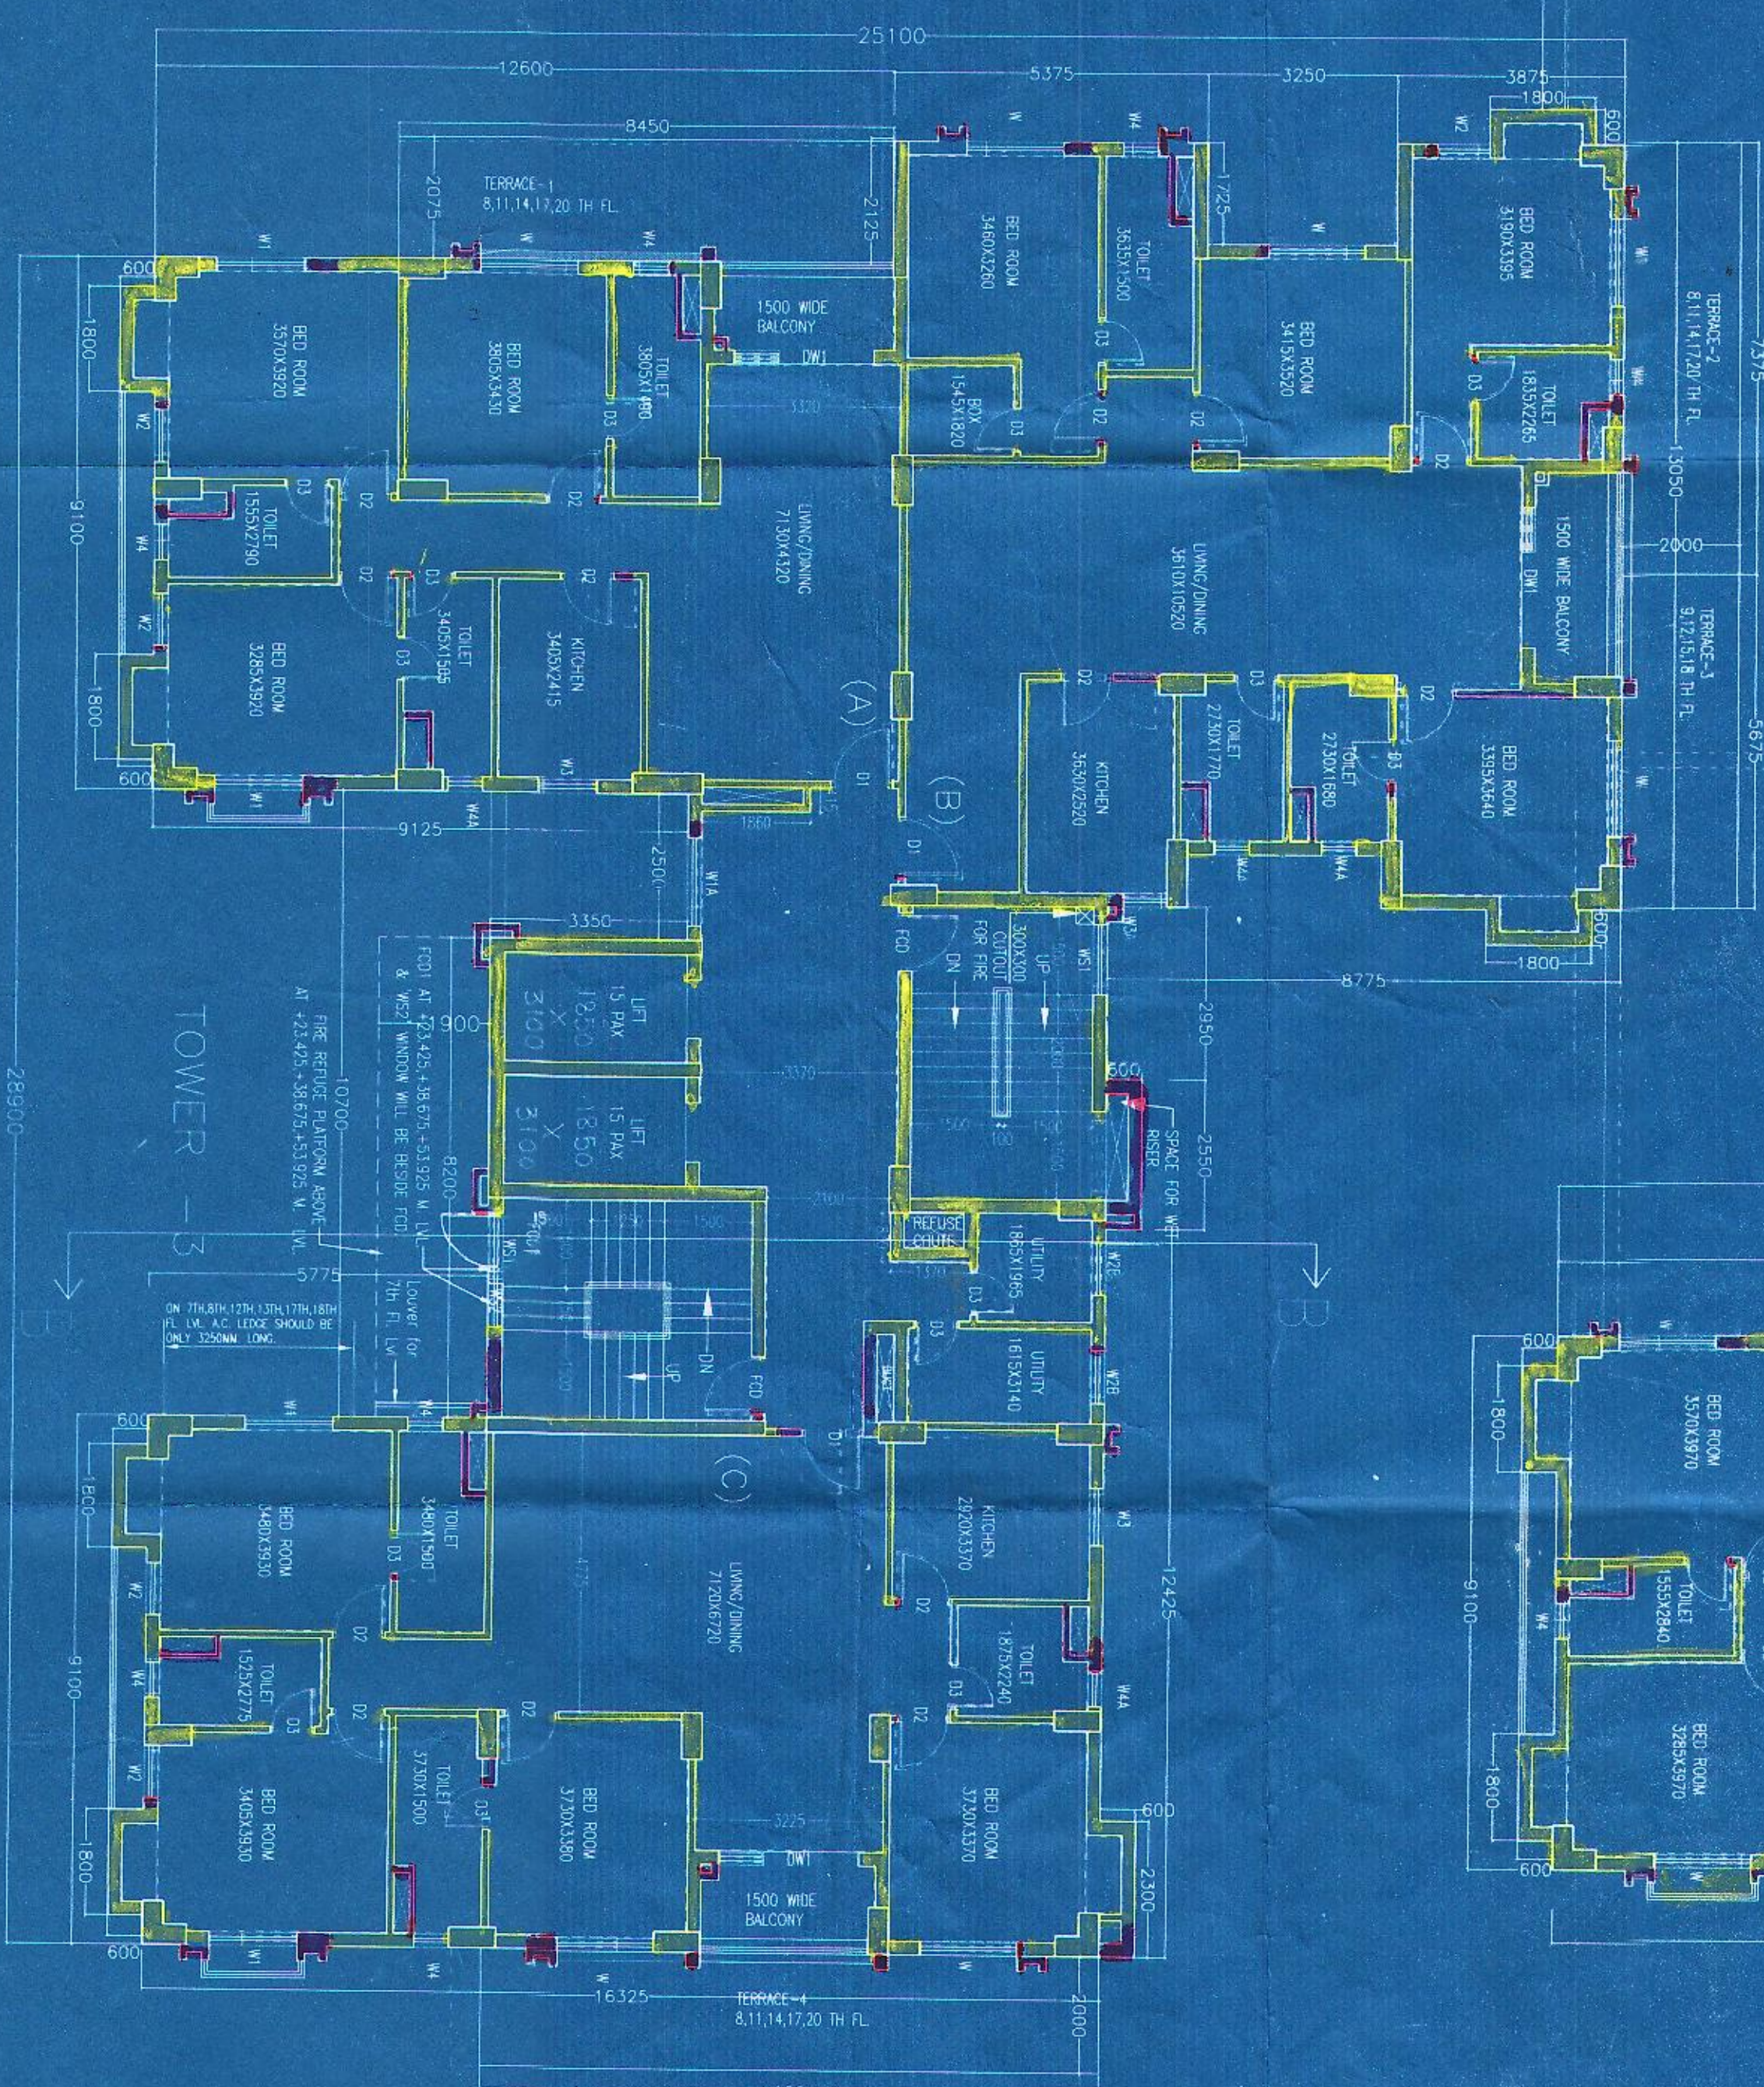

THE STRUCTURE DESIGN AND DRAWINGS OF BOTH FOUNDATION & SUPERSTRUCTURE OF THE BUILDING HAS BEEN DRAWN BY ME CONSIDERING ALL POSSIBLE LOADS INCLUDING THE SEISMIC LOAD AS PER THE NATIONAL BUILDING CODE OF INDIA AND CERTIFIED THAT IT IS SAFE AND STABLE IN ALL RESPECTS.

THE STRUCTURAL DESIGN AND DRAWINGS PREPARED BY THE STRUCTURAL ENGINEER HAS BEEN REVIEWED BY ME AND CONFIRM THAT THEY ARE AS PER THE RULES AND ARE IN ORDER.

WITH FULL RESPONSIBILITY THAT THE PROPOSED BUILDING PLAN HAS BEEN DRAWN AS PER PROVISION OF K.M.C.BUILDING RULE 1990 AS AMENDED FROM TIME TO TIME. THE PLOT IS DEARCATED BY BOUNDARY WALL, FOUR SIDES, THE SITE PLAN AND LOCATION PIN CONFIRMS THE SITE.

PROPOSED ADDITION OF TWO FLOORS & THE OTHER CHANGES TO THE CONSTRUCTION 6-6-16 STORED RESIDENTIAL & 6-6-16 STORED MERCHANTILE BUILDING VUE 26/26/26 AND 26 OF THE BR. 2009 SANCTIONED VUE R.P. NO. 20/53/04/04 DATED: 28/03/14 & PROPOSED DETENTION THERE FROM APPROVED BY M.P.D. DATED: 15/01/2015 41 PREMISES NO 34/6, BANGALPORE TRUNK ROAD, N

19B SCHOOL ROW, KOLKATA-700029

THIS DRAWING IS A PROPERTY OF AMBER CREATIONS, AND BY NO MEANS SHALL THIS BE COPIED, LENT OUT IN WHOLE OR PART, WITHOUT PRIOR PERMISSION FROM THE CONSULTANTS.