


SITE PLAN OF PLOT AT HOLDING NO - 519 , GARAGACHA, AT MOUZA- GARAGACHA,
R.S. DAG. NO.-246(P),L.R.DAG. NO.-270 , J.L. NO.- 45,
R.S. KHATIAN NO.- 39, L.R.KHATIAN NO.-574,
P.S. - SONARPUR, DIST.- 24 PGS. (S),
WARD NO.- 1, UNDER RAJPUR SONARPUR MUNICIPALITY .

LAND AREA :

AS PER DEED 12 K-0CH- 0 SQFT = 802.676 SQM.
AS PER PHYSICAL 12 K-0CH- 0 SQFT = 802.676 SQM.
RELEASED AREA 38.090 SQM.
(2.5 M. STRIP & CORNER SPLAY)
AS PER NET LAND 764.586 SQM.

SCALE 1:100

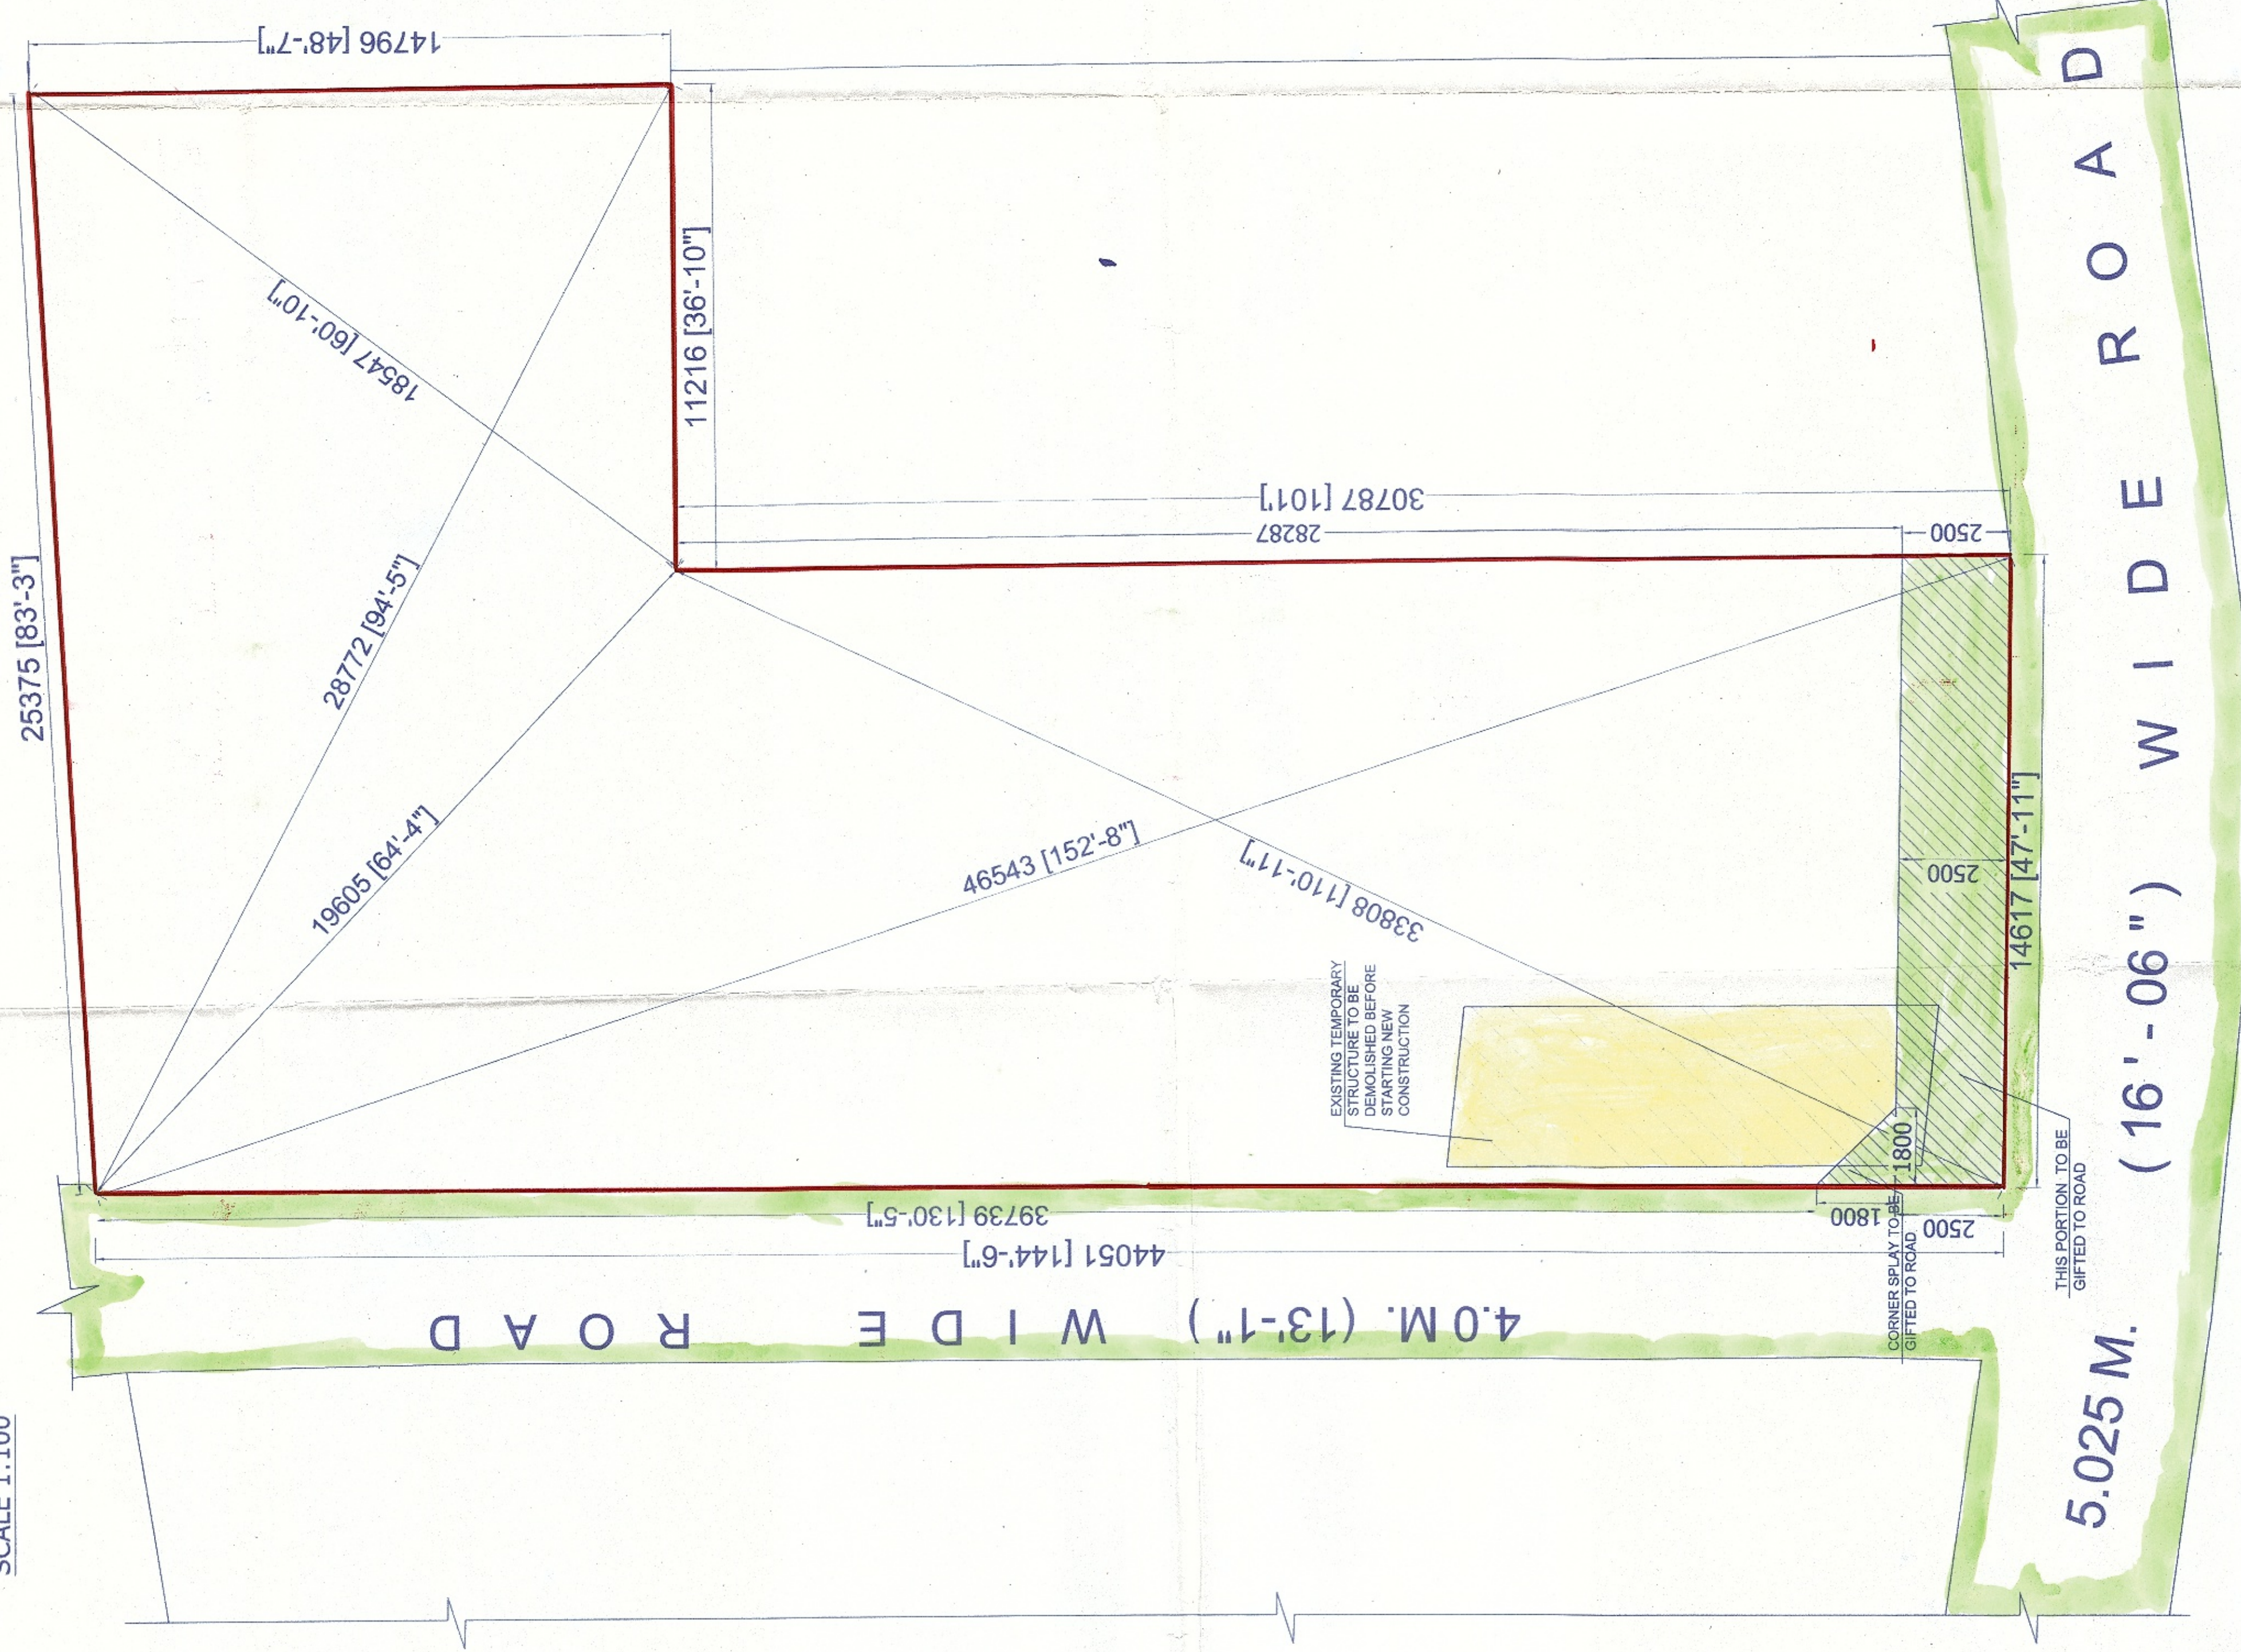

THIS LAND IS MEASURED BY ME. ALL
ADJACENT ROADS AND MEASUREMENTS
ARE MARKED.

Buddhishwar Naskar
BUDDHISHWAR NASKAR
Civil Engineer
E.P.S. (West Bengal)
I.C. No. 519
RAJPUR-SONARPUR MUNICIPALITY

SIGNATURE OF E.B.A.

THIS LAND IS NOW IN MY POSSESSION. IT
IS FREE FROM ALL ENCUMBRANCE.

For SURAKSHA CONSTRUCTION
Santosh Kumar
Partner
AS CONSTITUTED ATTORNEY OF
HARAN NASKAR

SIGNATURE OF OWNER

FOR OFFICE USE

APPROVED
Plan No. Date

Santosh Kumar
Santosh Kumar
Asst. Engineer
RAJPUR-SONARPUR MUNICIPALITY