

CONDITIONALLY APPROVED THE PLAN AND NOTICE
RESERVING THE RIGHT TO RE-APPROVE THE PLAN AT
ANY TIME IF THE BUILDING IS NOT COMPLETED
WITHIN THE SPECIFIED PERIOD.

Valid for Three Years
From the Date of
Sanctioning.....

PROPOSED BASEMENT + 7 STORED
COMMERCIAL BUILDING AT EASTERN
BYPASS ROAD, SILIGURI DIST. - JALPAIGURI



Passed in the Board Meeting
Held on: 28-11-19







Sanctioned
Signature of the Officer
Signature of the Engineer

Sanctioned
Signature of the Officer
Signature of the Engineer

Sanctioned
Signature of the Officer
Signature of the Engineer

Note: Structural Details shall be
followed as per Approved
Detailed Copy.

THIS PLAN IS CONDITIONALLY SANCTIONED THAT
NO OTHER WORK SHALL BE DONE
WITHOUT THE SANCTIONING OFFICER'S
CERTIFICATE.

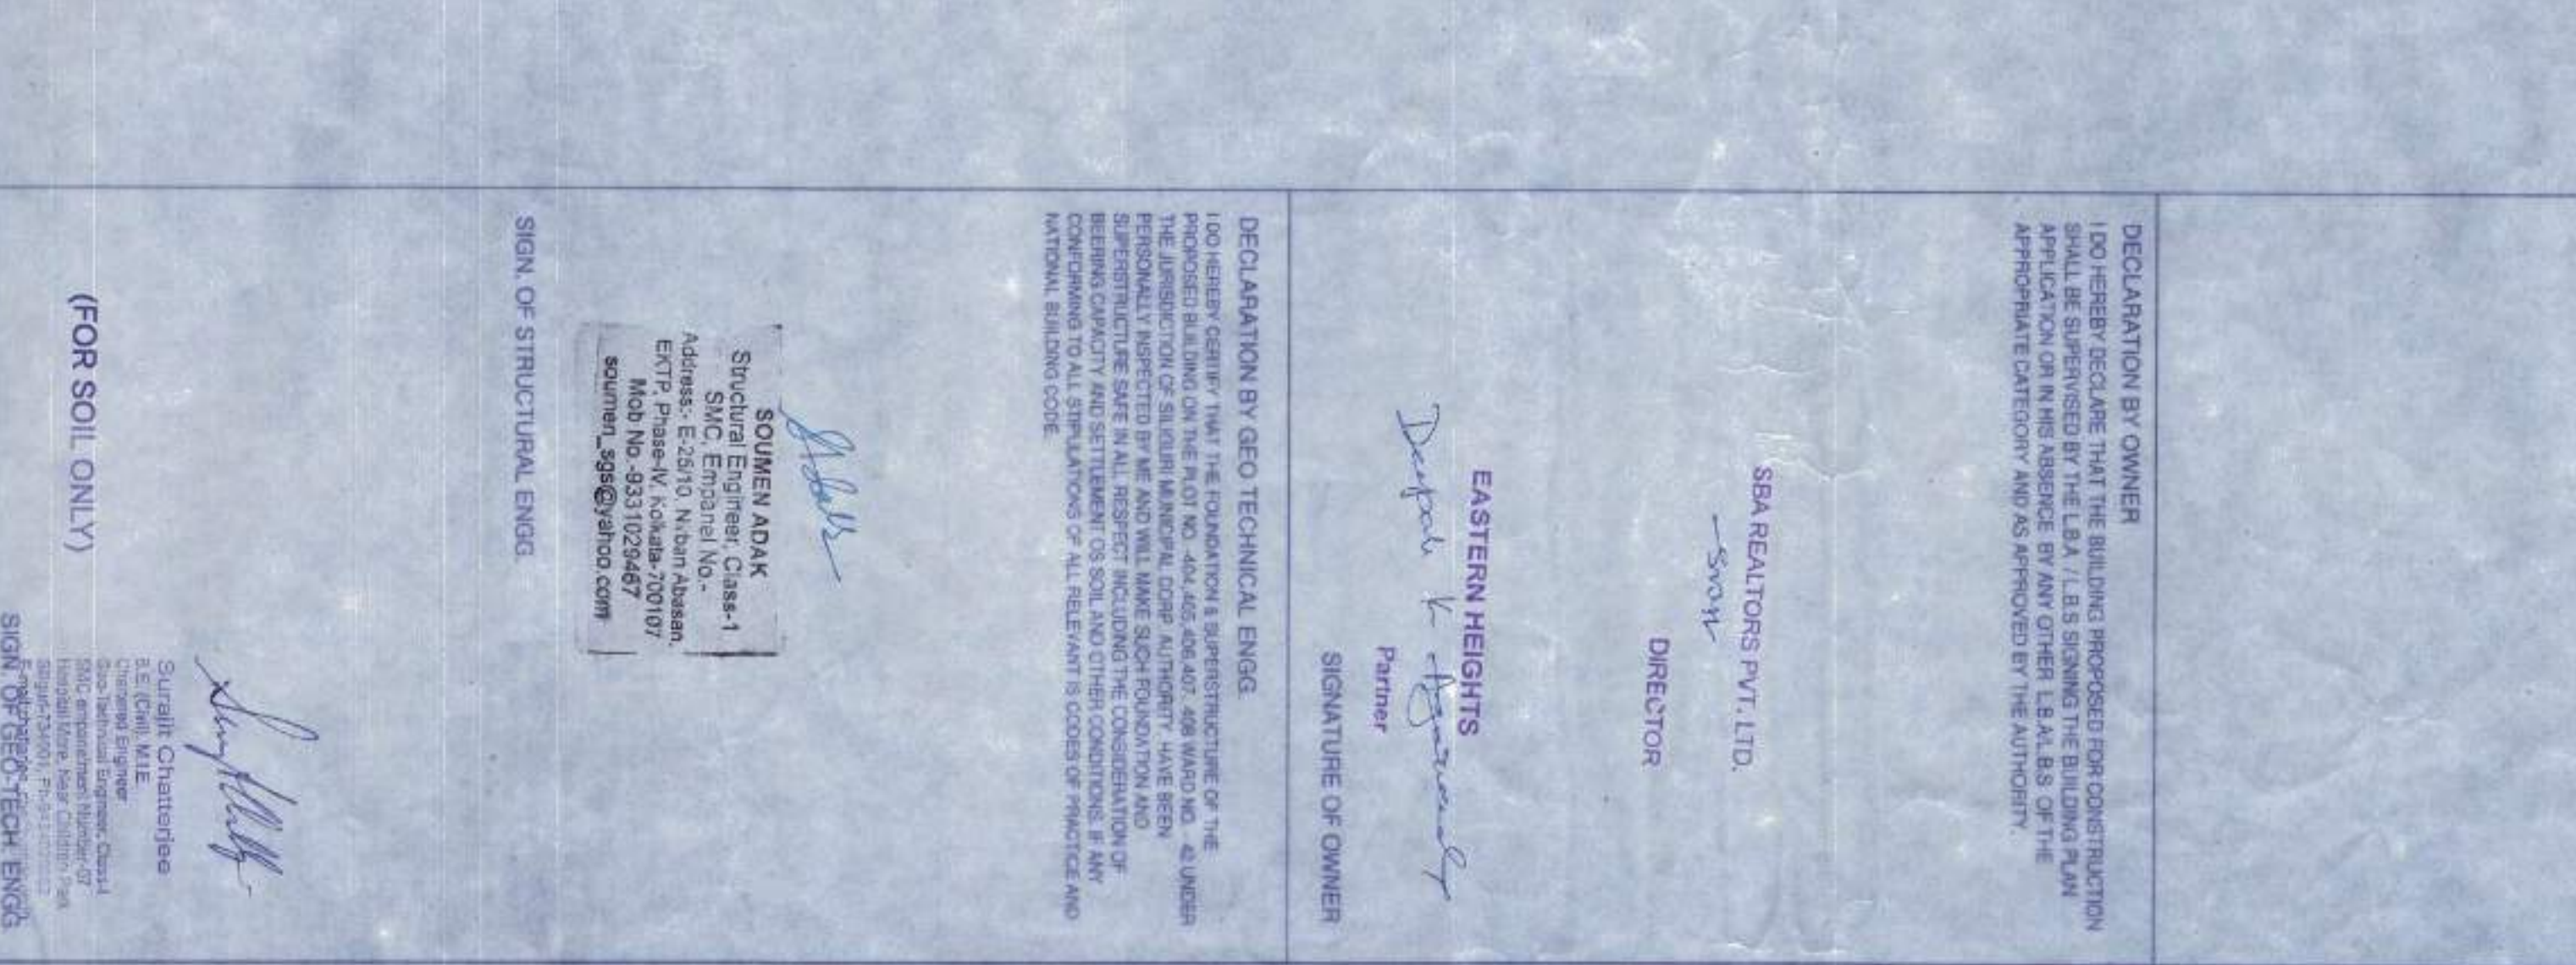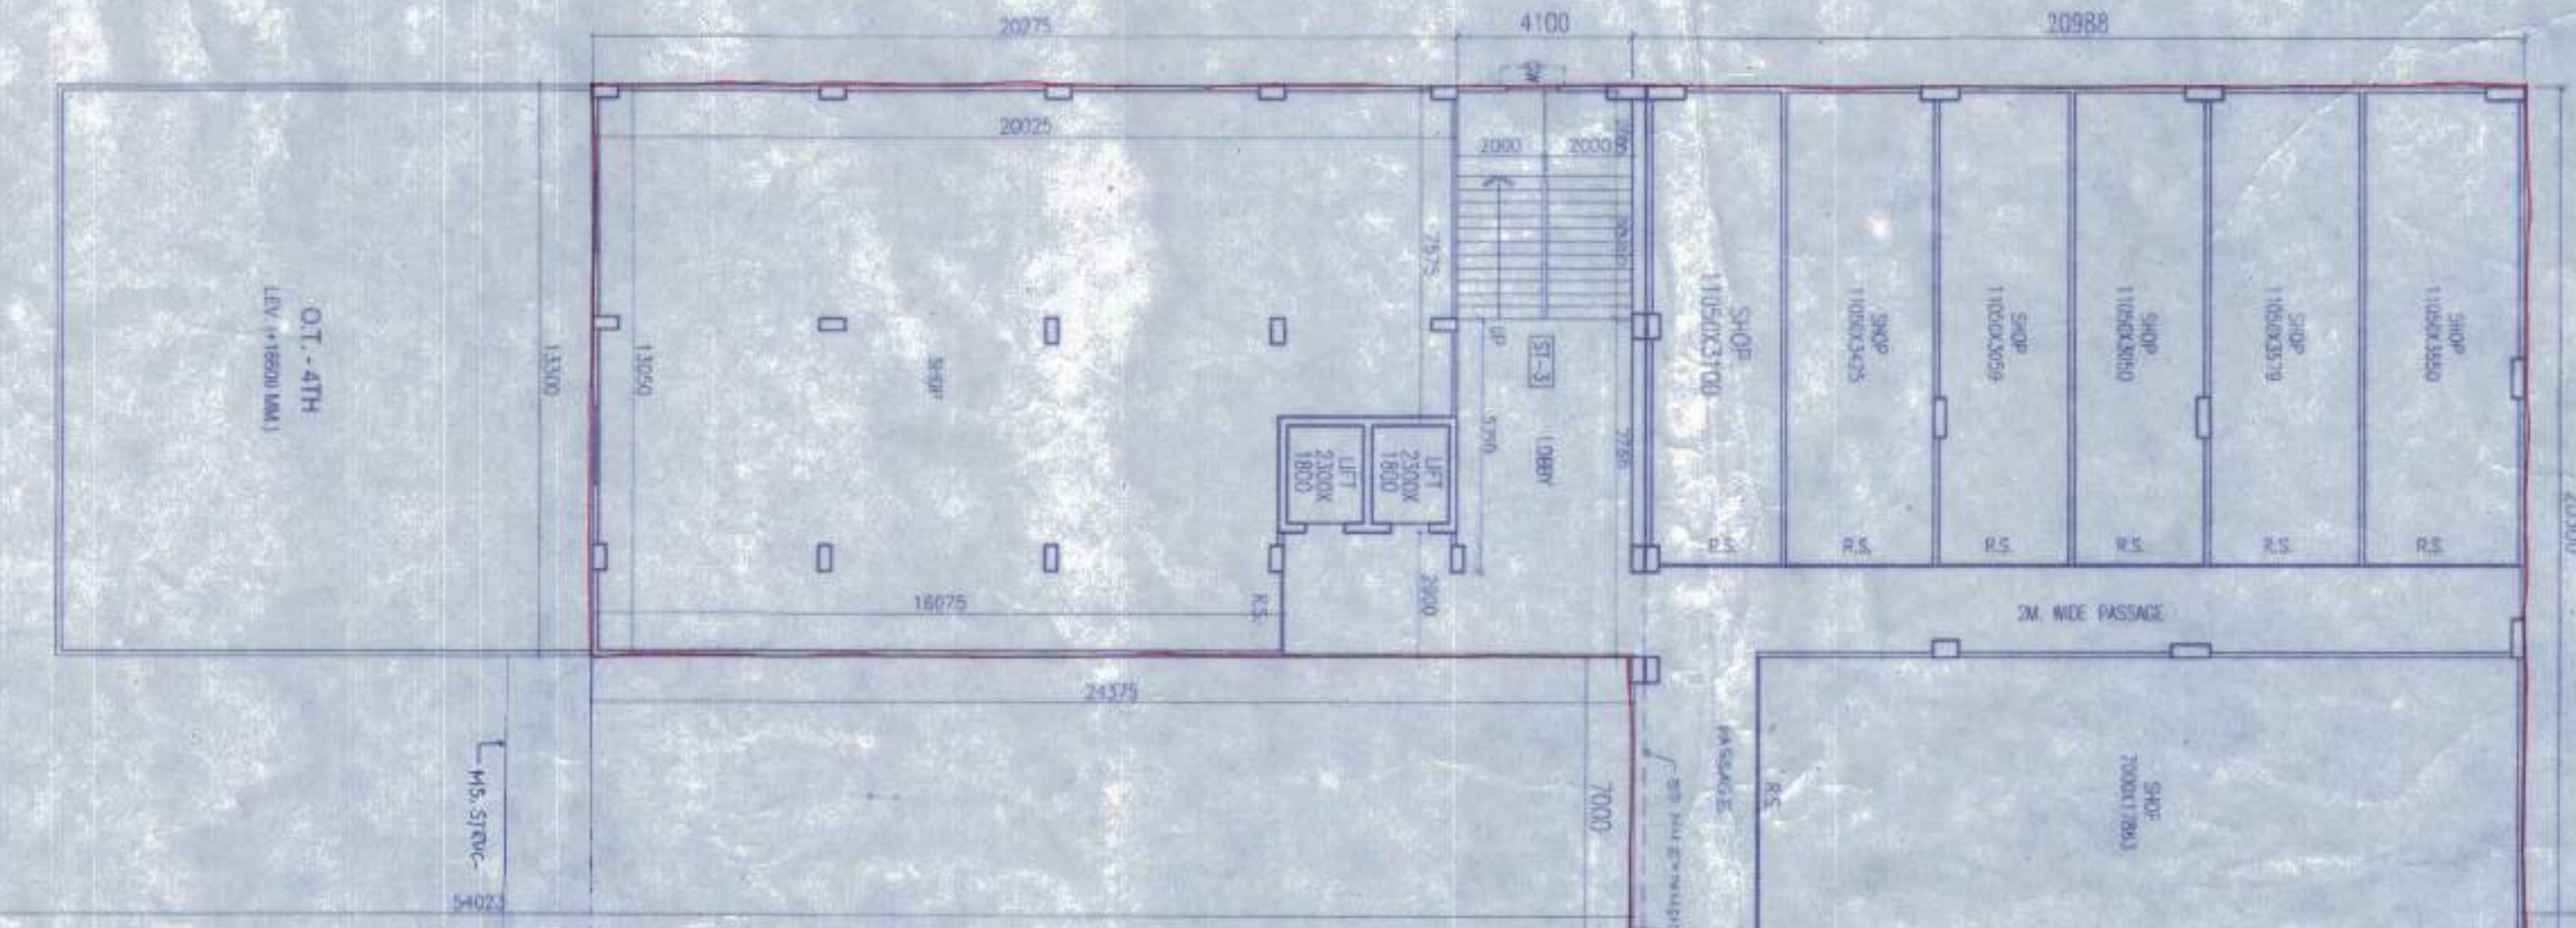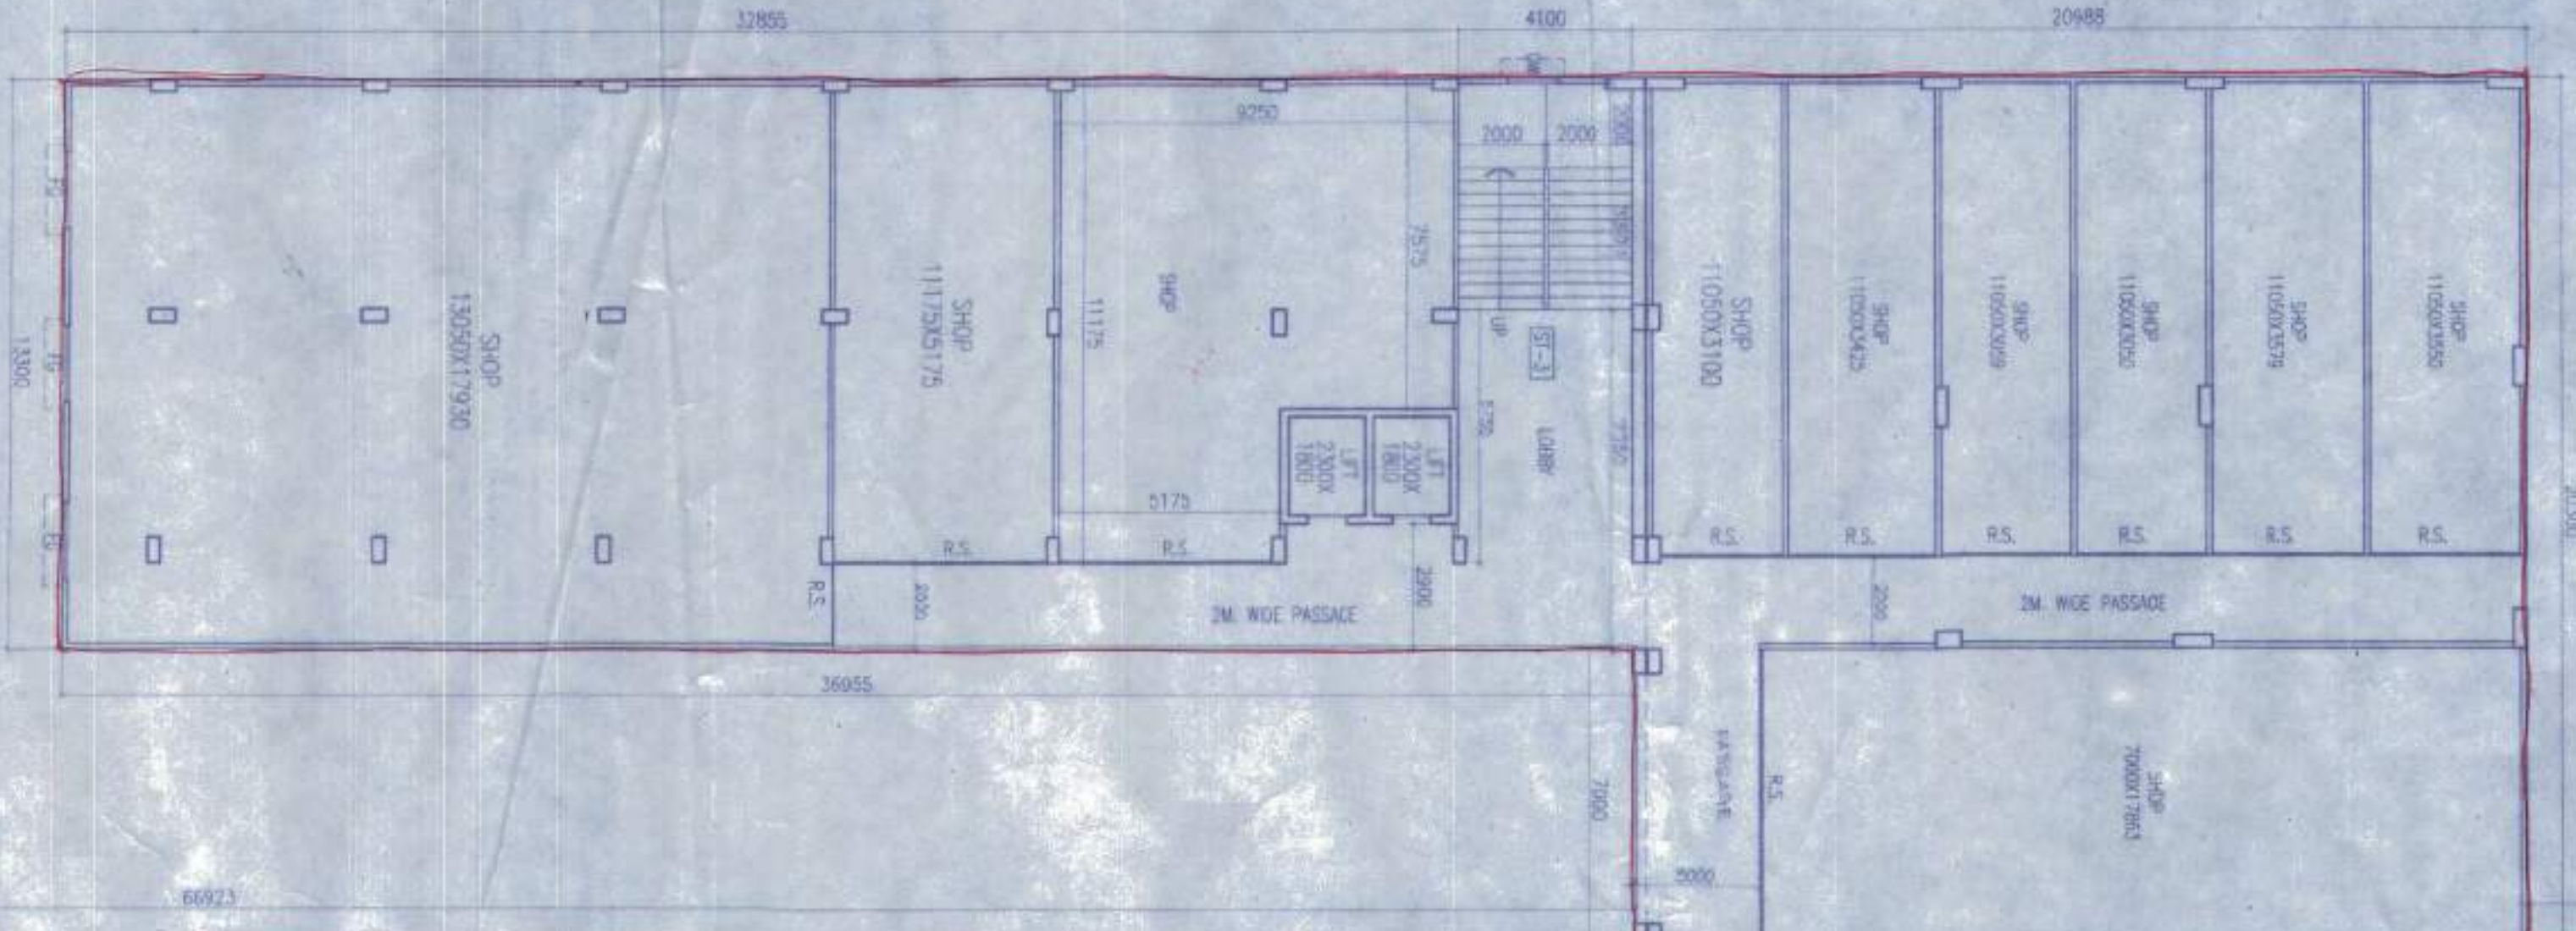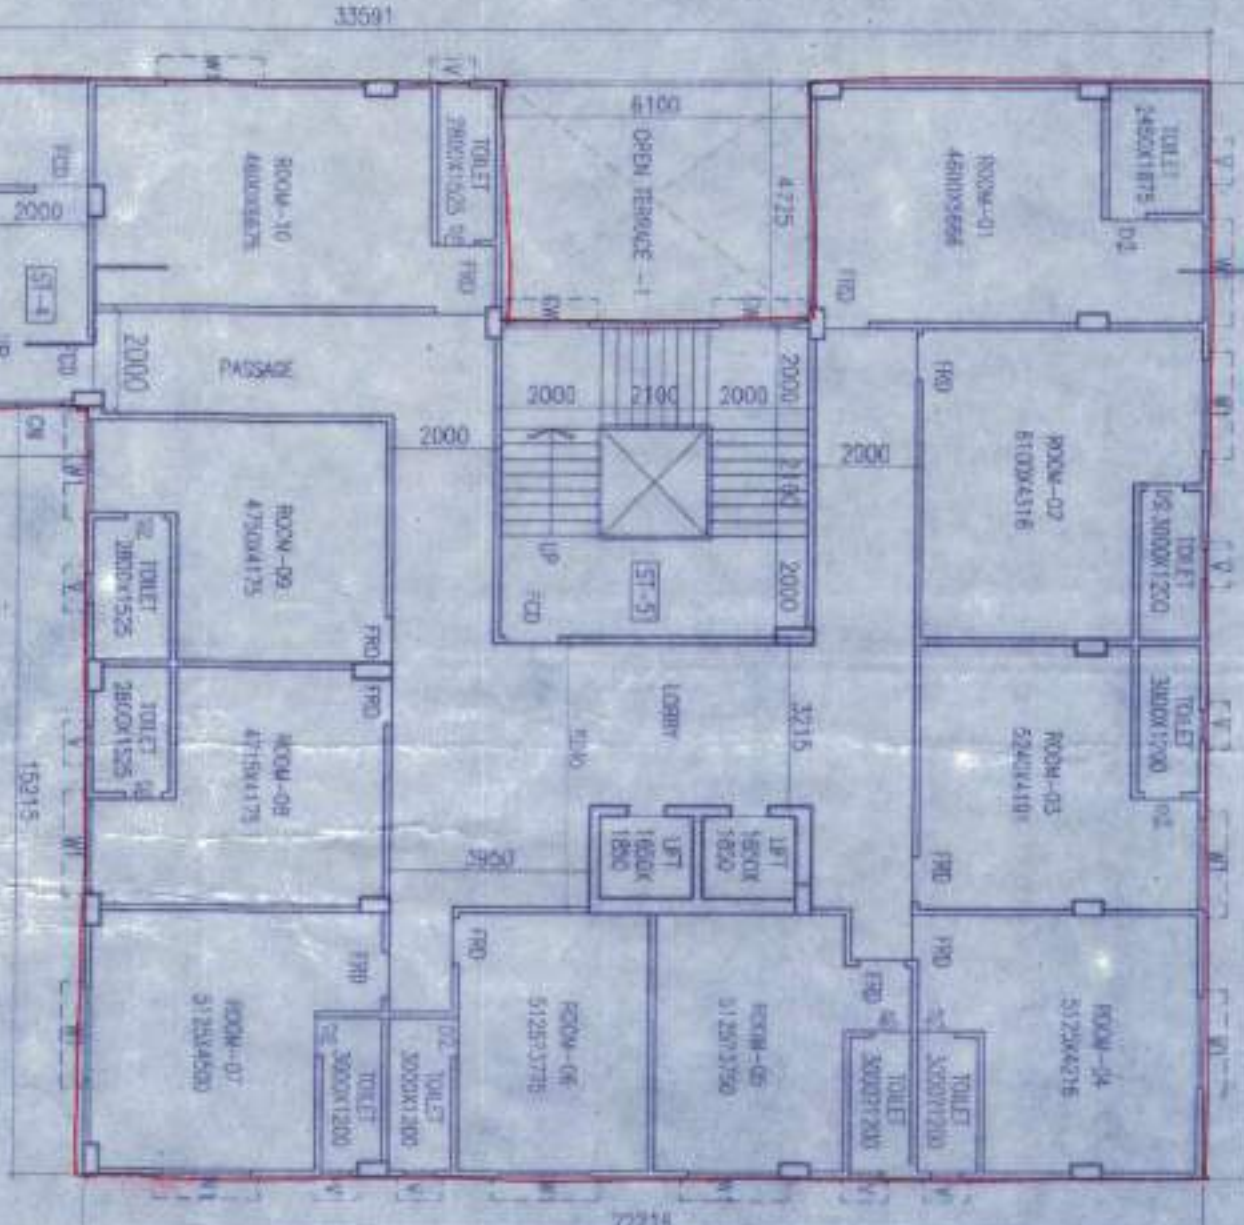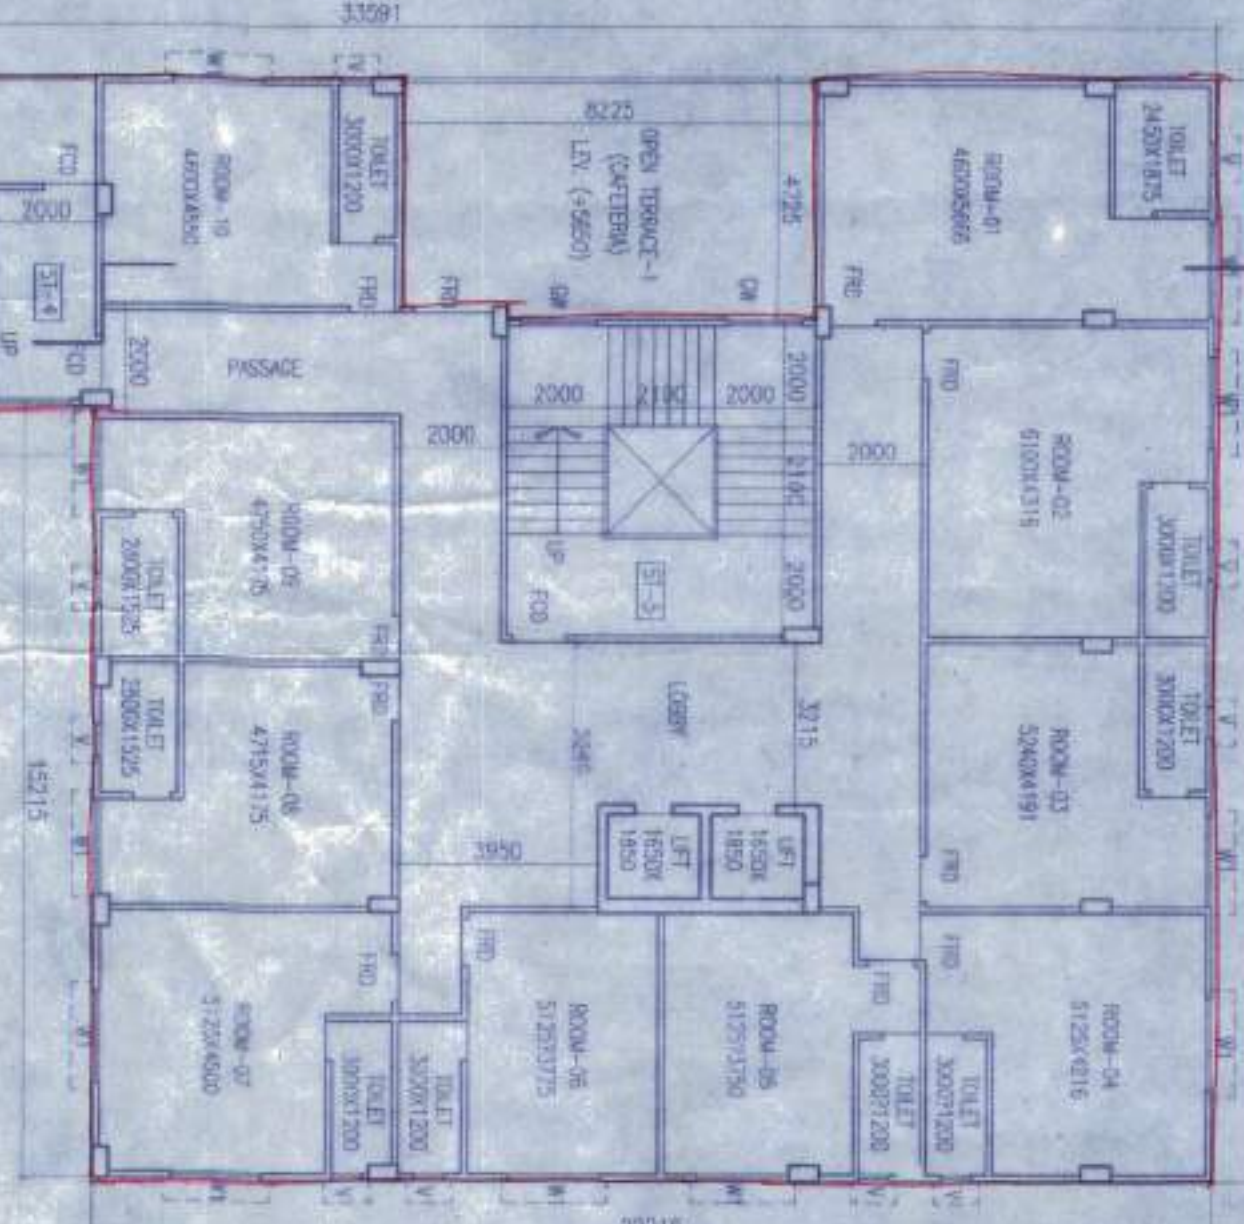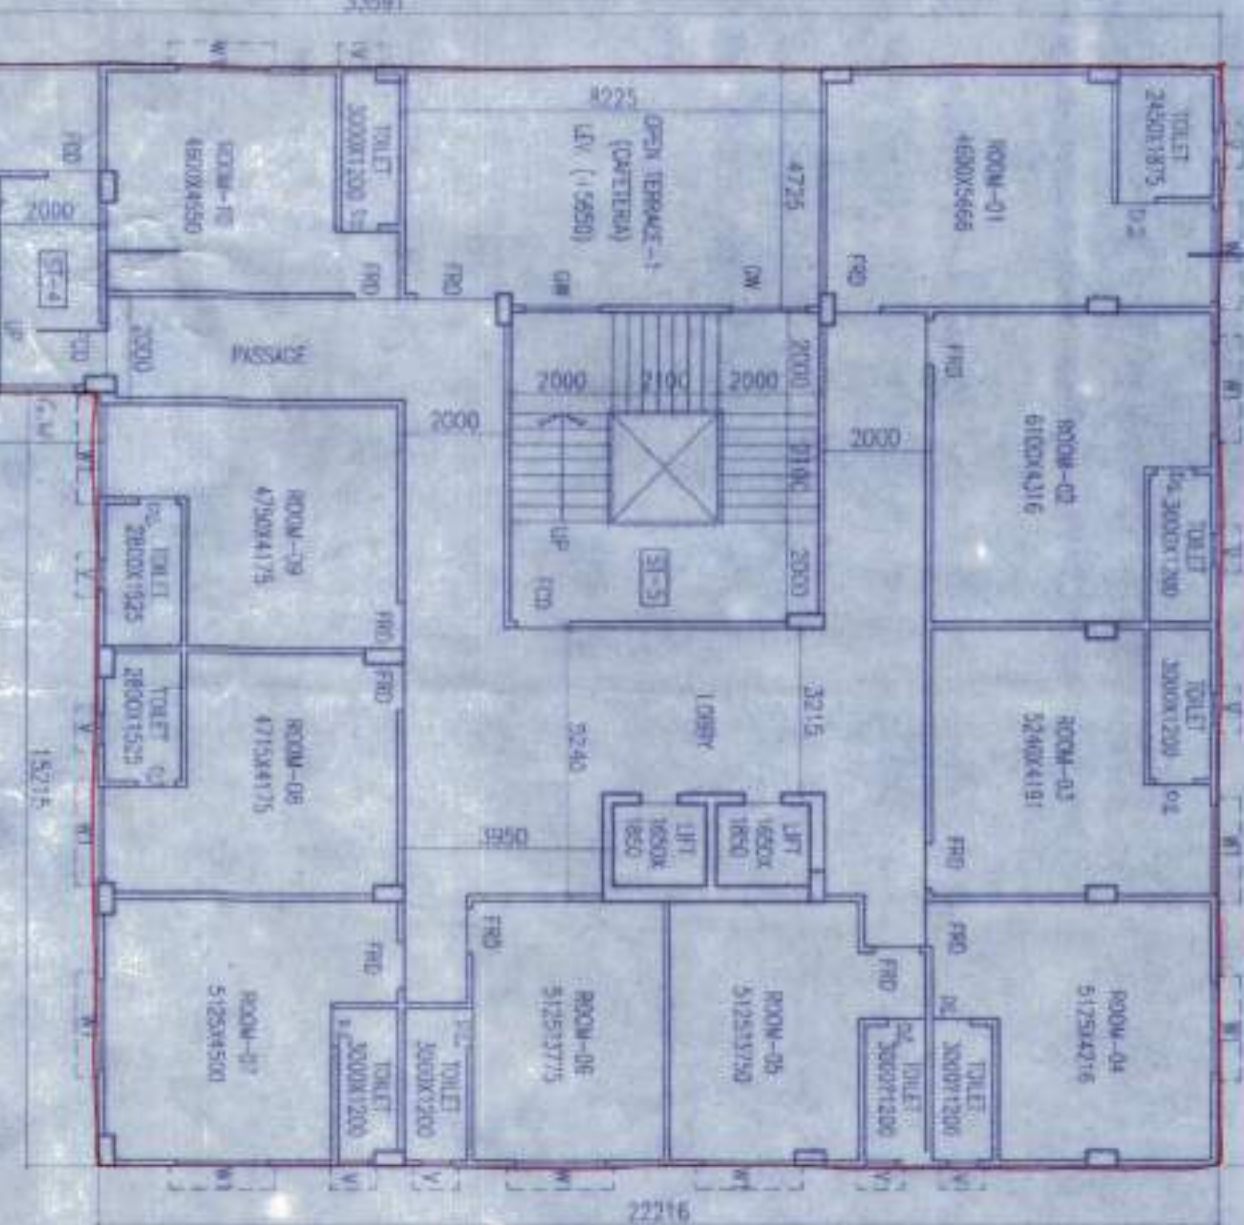

1ST - 3RD FLOOR PLAN
SCALE: 1:180

4TH FLOOR PLAN
SCALE: 1:150

5TH FLOOR PLAN
SCALE: 1:150

TITLE: 1ST TO 5TH FLOOR PLAN

DRAWN: S. M. SCALE: 1:150

CHECKED: S. M. SHEET NO. 02/16

ISSUED FOR: SANCTION

Siliguri Municipal Corporation

DECLARATION BY GEO. TECH. ENGR.

DECLARATION BY E.S. & S.A.

DECLARATION BY OWNER

DECLARATION BY ARCHT.

DECLARATION BY CIVIL ENGR.

DECLARATION BY MECH. ENGR.

DECLARATION BY ELECTR. ENGR.

DECLARATION BY SANIT. ENGR.

DECLARATION BY FIRE ENGR.

DECLARATION BY TOWN PLANNING ENGR.

DECLARATION BY LANDSCAPE ARCHT.

DECLARATION BY HISTORICAL MONUMENTS ENGR.

DECLARATION BY OTHER ENGR.