



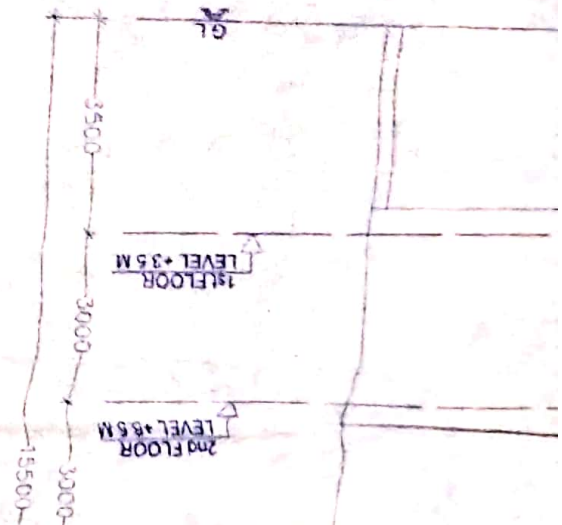

Assistant Engineer
Bolpur Municipality
Birbhum
22-07-2022
Technical Consultant
Bolpur Municipality
Chairperson
Board of Administrators
Bolpur Municipality

Basic Sanction no. BM/BP/S/556
Date 11-03-2020
Revised Sanction no. BM/BP/Revi-5/76
Date 22-07-2020
Revised Sanction Valid upto 10-03-2023

www.innarda.com KOLKATA - 700 019 UDAYAN PARK, 3rd FLOOR 26/2, BALLYGUNGE CIRCULAR ROAD TEL : (033) 4000-6424, 6425, 6426 innarda ARCHITECT	Signature of the Owner Prasanta Choudhury Soma Choudhury Udayan Park Ballygunge Circle	Signature of the Architect Prasanta Choudhury
	THIS DRAWING IS A PRIVATE AND CONFIDENTIAL DOCUMENT AND IT MUST NOT BE COPIED OR LENT WITHOUT THE CONSENT OF HIS INMATE.	

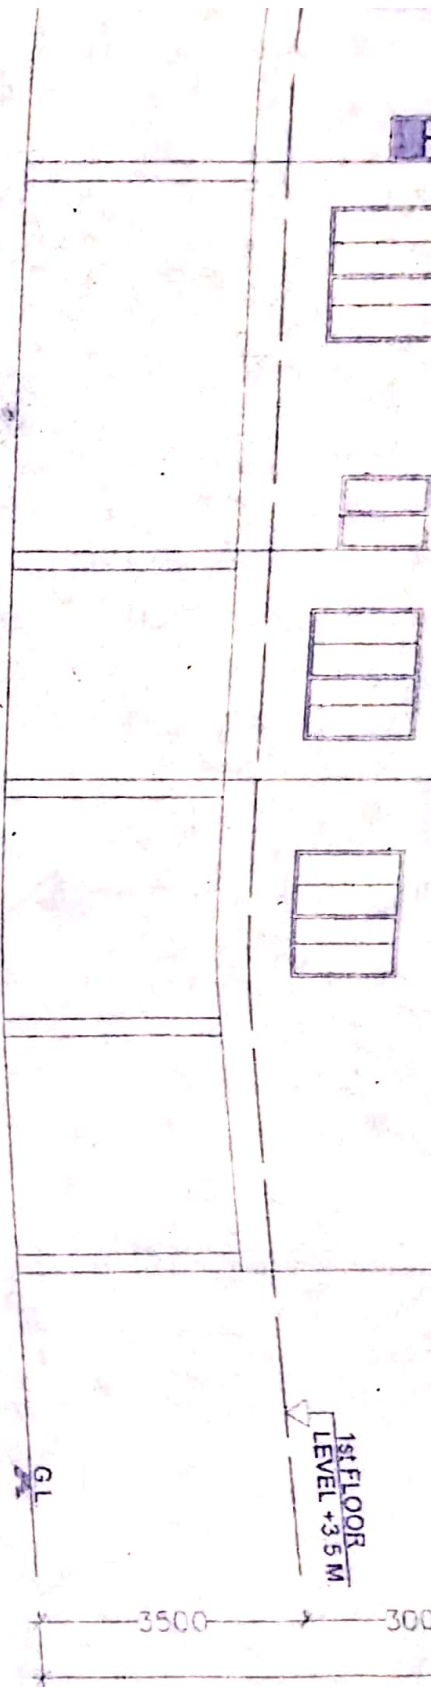



ELEVATION

	DECLARATION BY STRUCTURAL ENGINEER	SIGNATURE OF THE OWNER
PROVISION OF WEST BENGAL S PER THE SITE CONDITION NT THE PLOT IS BOUNDED BY SITE AND NOT A TANK <i>[Signature]</i> IDAL	THE STRUCTURAL DESIGNS AND DRAWINGS OF BOTH FOUNDATION AND SUPERSTRUCTURE OF THE BUILDING HAS BEEN MADE BY ME CONSIDERING ALL POSSIBLE LOADS INCLUDING THE SEISMIC LOAD AS PER NATIONAL BUILDING CODE OF INDIA AND CERTIFY THAT IT IS SAFE AND STABLE IN ALL RESPECTS. <i>[Signature]</i> S. N. BASU B. E., M. STRUCT. E. M. I. C. E. ESE-1/15 534/1/1, JODHPUR PARK KOLKATA-700 068 SUNANDAN NARAYAN BASU B. E., M. STRUCT. E. M. I. C. E.	<i>[Signature]</i> Prasanta Chandra Sharm Soma Choudhury



SOUTH SIDE ELEVATION

 IS S ARE IN MM. WALLS ARE 200 THK. & ALL ARE 125 THK, UNLESS TIONED K IN 1:3.6 K IN 1:2.4 DIFICATIONS CONFORMING E.	DRAWING No. : IN / 1249/CORP/ARCH/02				DECLARATION BY ARCHITECT I CERTIFY THAT THE BUILDING PLAN HAS BEEN DRAWN UP AS PER PROVISION OF WEST BENGAL MUNICIPAL BYE-LAWS 2007 AS AMENDED FROM TIME TO TIME AND AS PER THE SITE CONDITION WHEREIN 25'-0" ROAD ON THE WEST AND THE PLOT IS TOTALLY VACANT. THE PLOT IS BOUNDED BY BOUNDARY WALL/ PILLARS AND IT WITH THE PLAN IT IS A BUILD ABLE SITE AND NOT A TANK.  ANIRBAN BHADURIMONDAL CA/2003/31394 ANIRBAN BHADURIMONDAL C.O.A REG NO CA/2003/31394
	JOB No. :	IN / 1250	DRAWN BY	B.D.	
	SCALE	1 : 100	CHECKED BY	A. B.	
	DATE	25/02/2020	APPVD. BY	A. B.	
	ISSUED FOR		SANCTION		

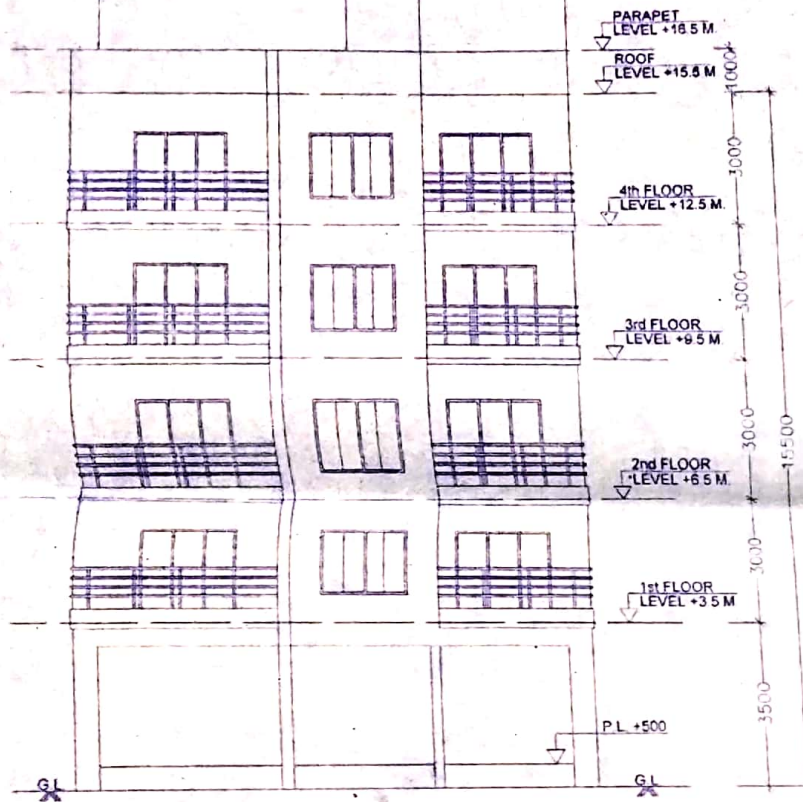


FRONT ELEVATION


PROJECT	TITLE	SPECIFICATIONS	DRAWING No. : IN / 1249/CORP/ARCH/02			
REVISED SANCTION PLAN OF RESIDENTIAL BUILDING AT L.R. PLOT NO.- 1529, L.R. KHATIAN NO.- 23045, 23046, 23047, DIST- BIRBHUM, P.S. BOLPUR, MOUZA BOLPUR.	SECTION AND ELEVATION	1. ALL DIMENSIONS ARE IN MM. 2. ALL EXTERNAL WALLS ARE 200 THK. & ALL INTERNAL WALLS ARE 125 THK, UNLESS OTHERWISE MENTIONED 3. ALL P.C.C. WORK IN 1:3:6 4. ALL R.C.C. WORK IN 1:2:4 5. ALL OTHER SPECIFICATIONS CONFORMING RELEVANT I.S. CODE.	JOB No. :	IN / 1250	DRAWN BY	B.D.
			SCALE	1 : 100	CHECKED BY	A. B.
			DATE	25/02/2020	APPVD. BY	A. B.
			ISSUED FOR		SANCTION	

SECTION AT C-D

SECTION AT A-B

SOUTH SIDE ELEVATION

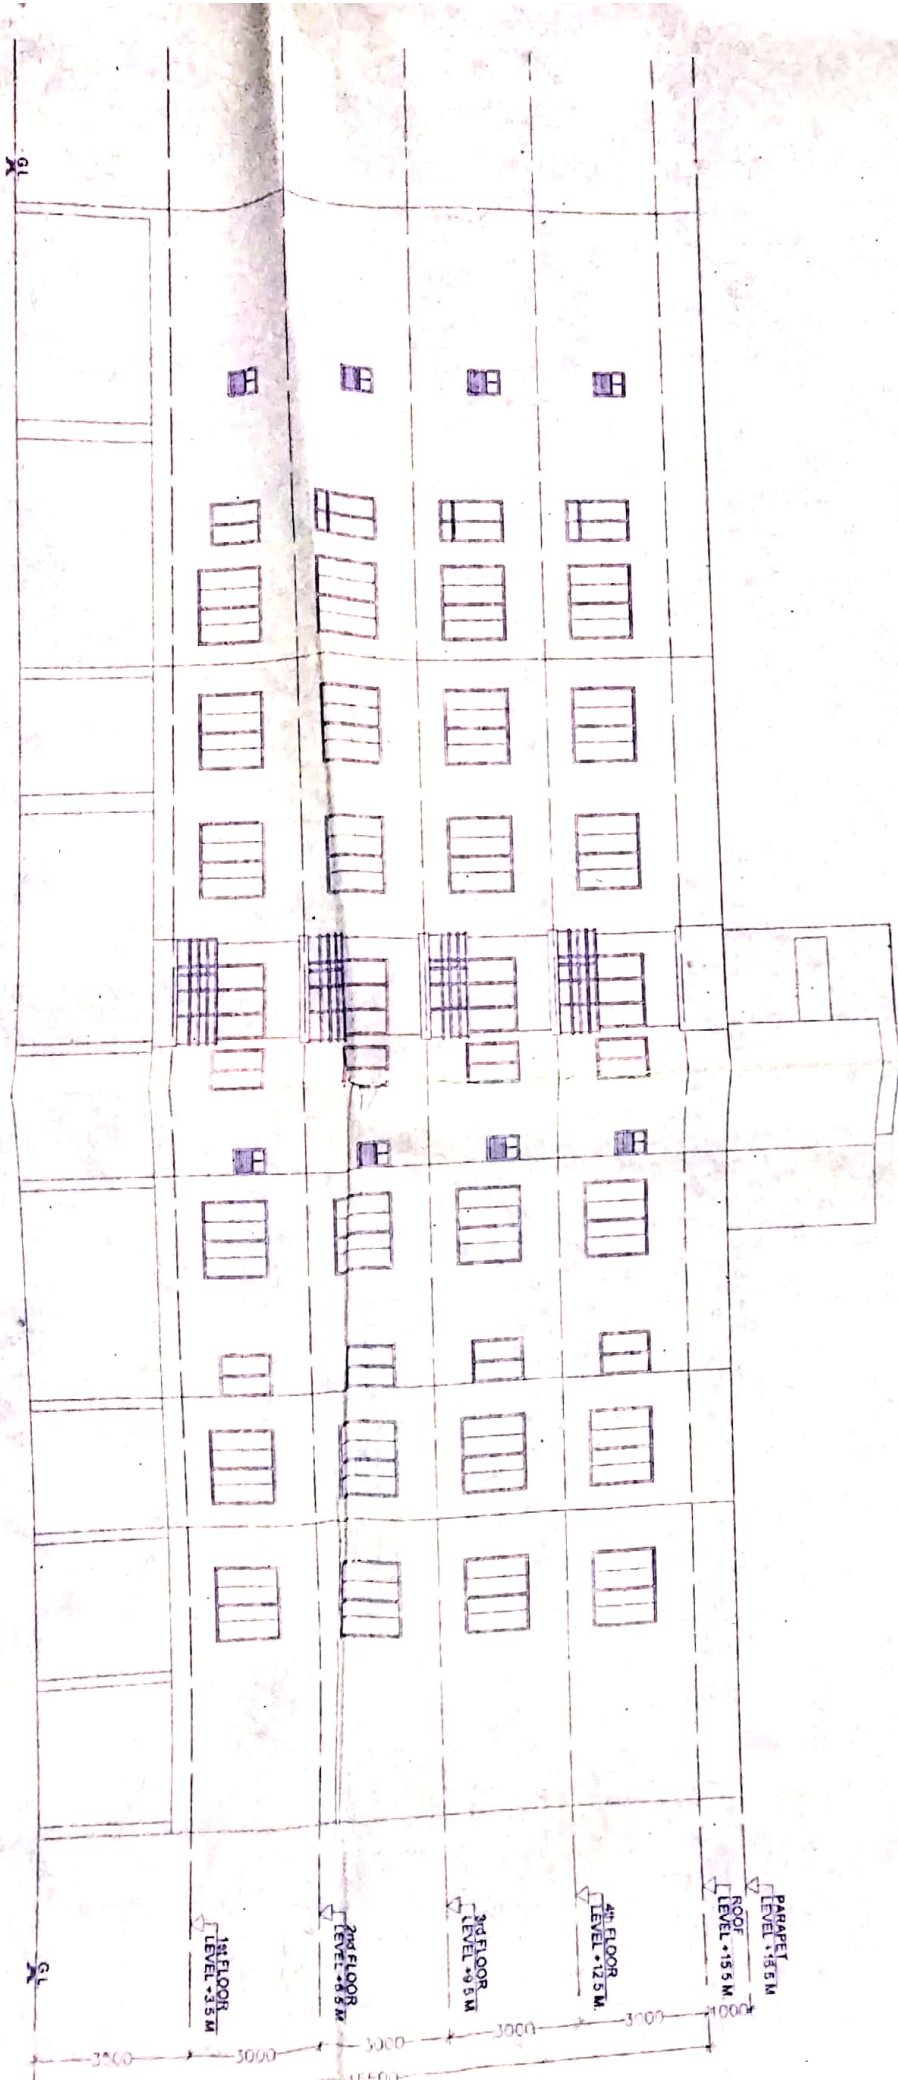


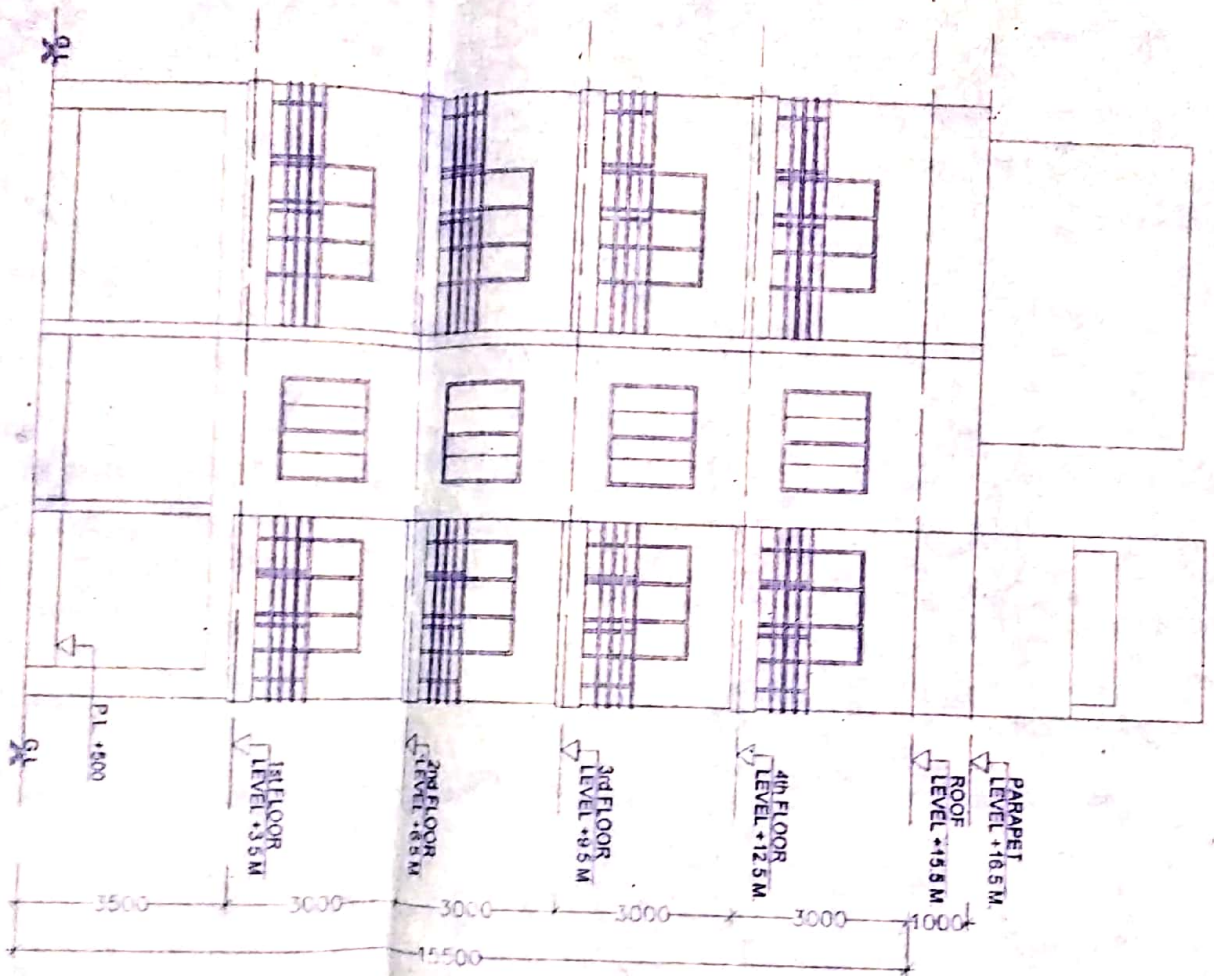


FRONT ELEVATION


PROJECT	TITLE	SPECIFICATIONS
REVISED SANCTION PLAN OF RESIDENTIAL BUILDING AT L.R. PLOT NO.-1520, L.R. KHATIAN NO.-23045, 23046, 23047, DIST- BIRBHUM, P.S. BOLPUR, MOUZA BOLPUR	SECTION AND ELEVATION	1. ALL DIMENSIONS ARE IN M 2. ALL EXTERNAL WALLS INTERNAL WALLS ARE 125 OTHERWISE MENTIONED

SECTION AT C-D

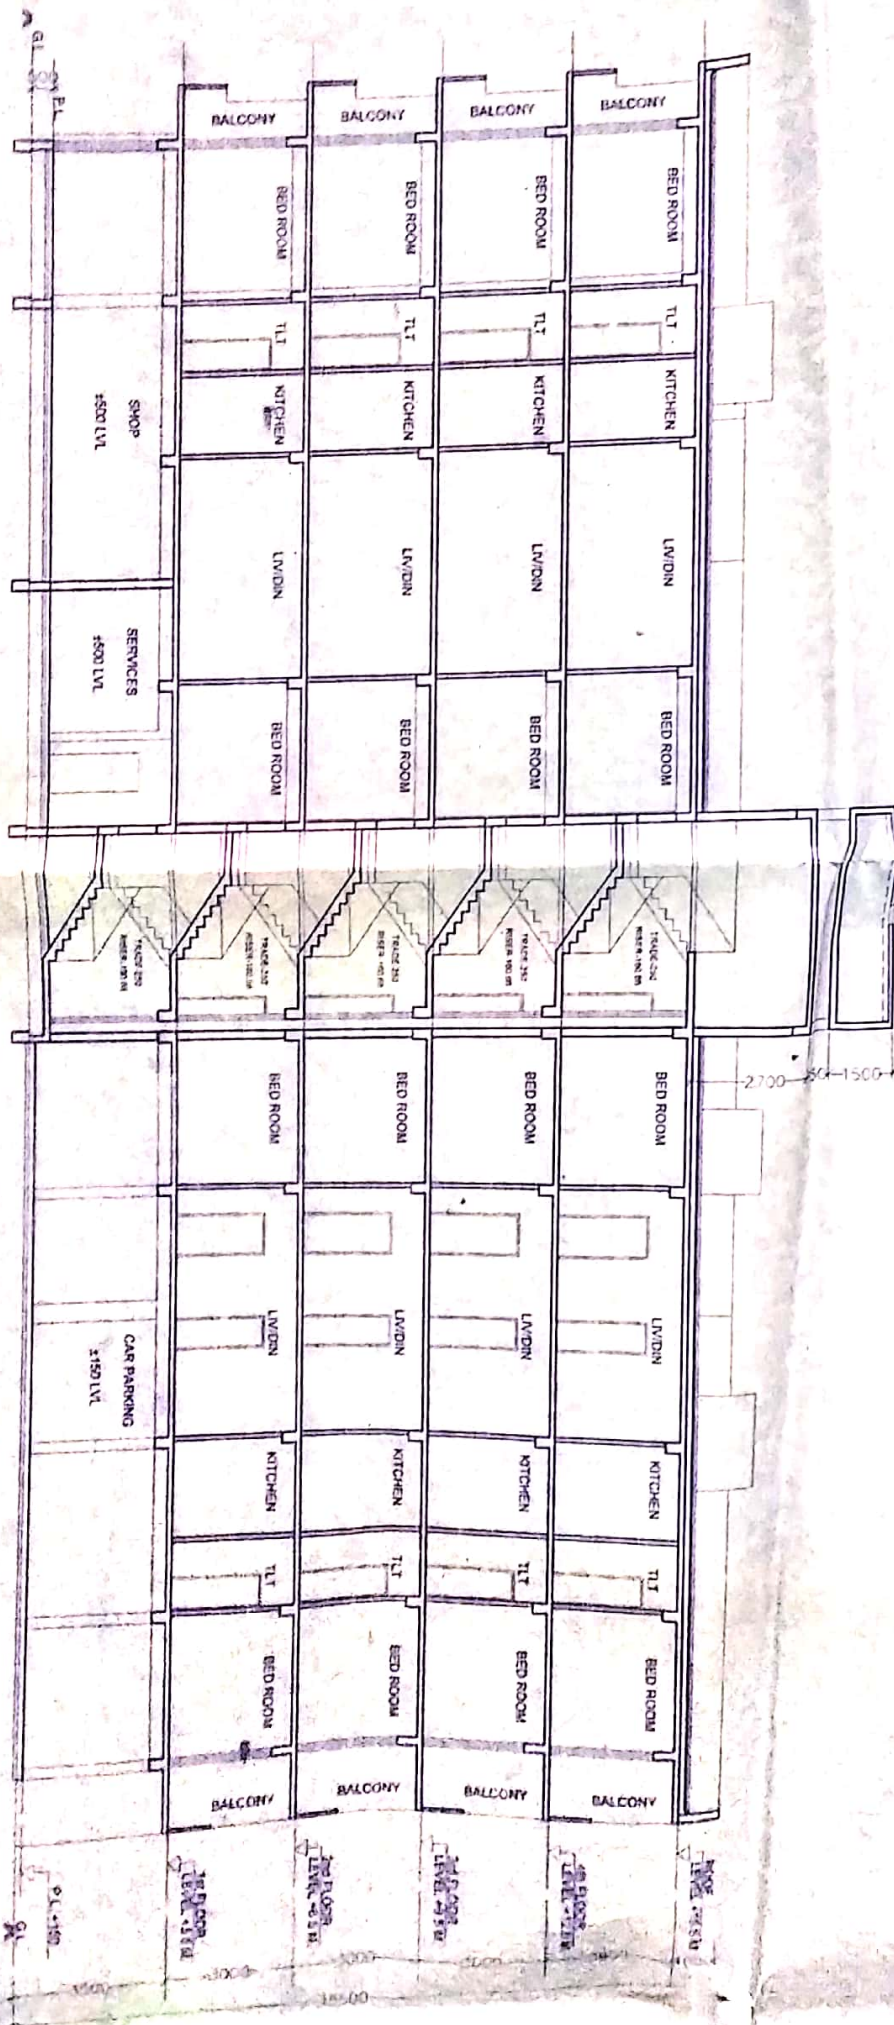

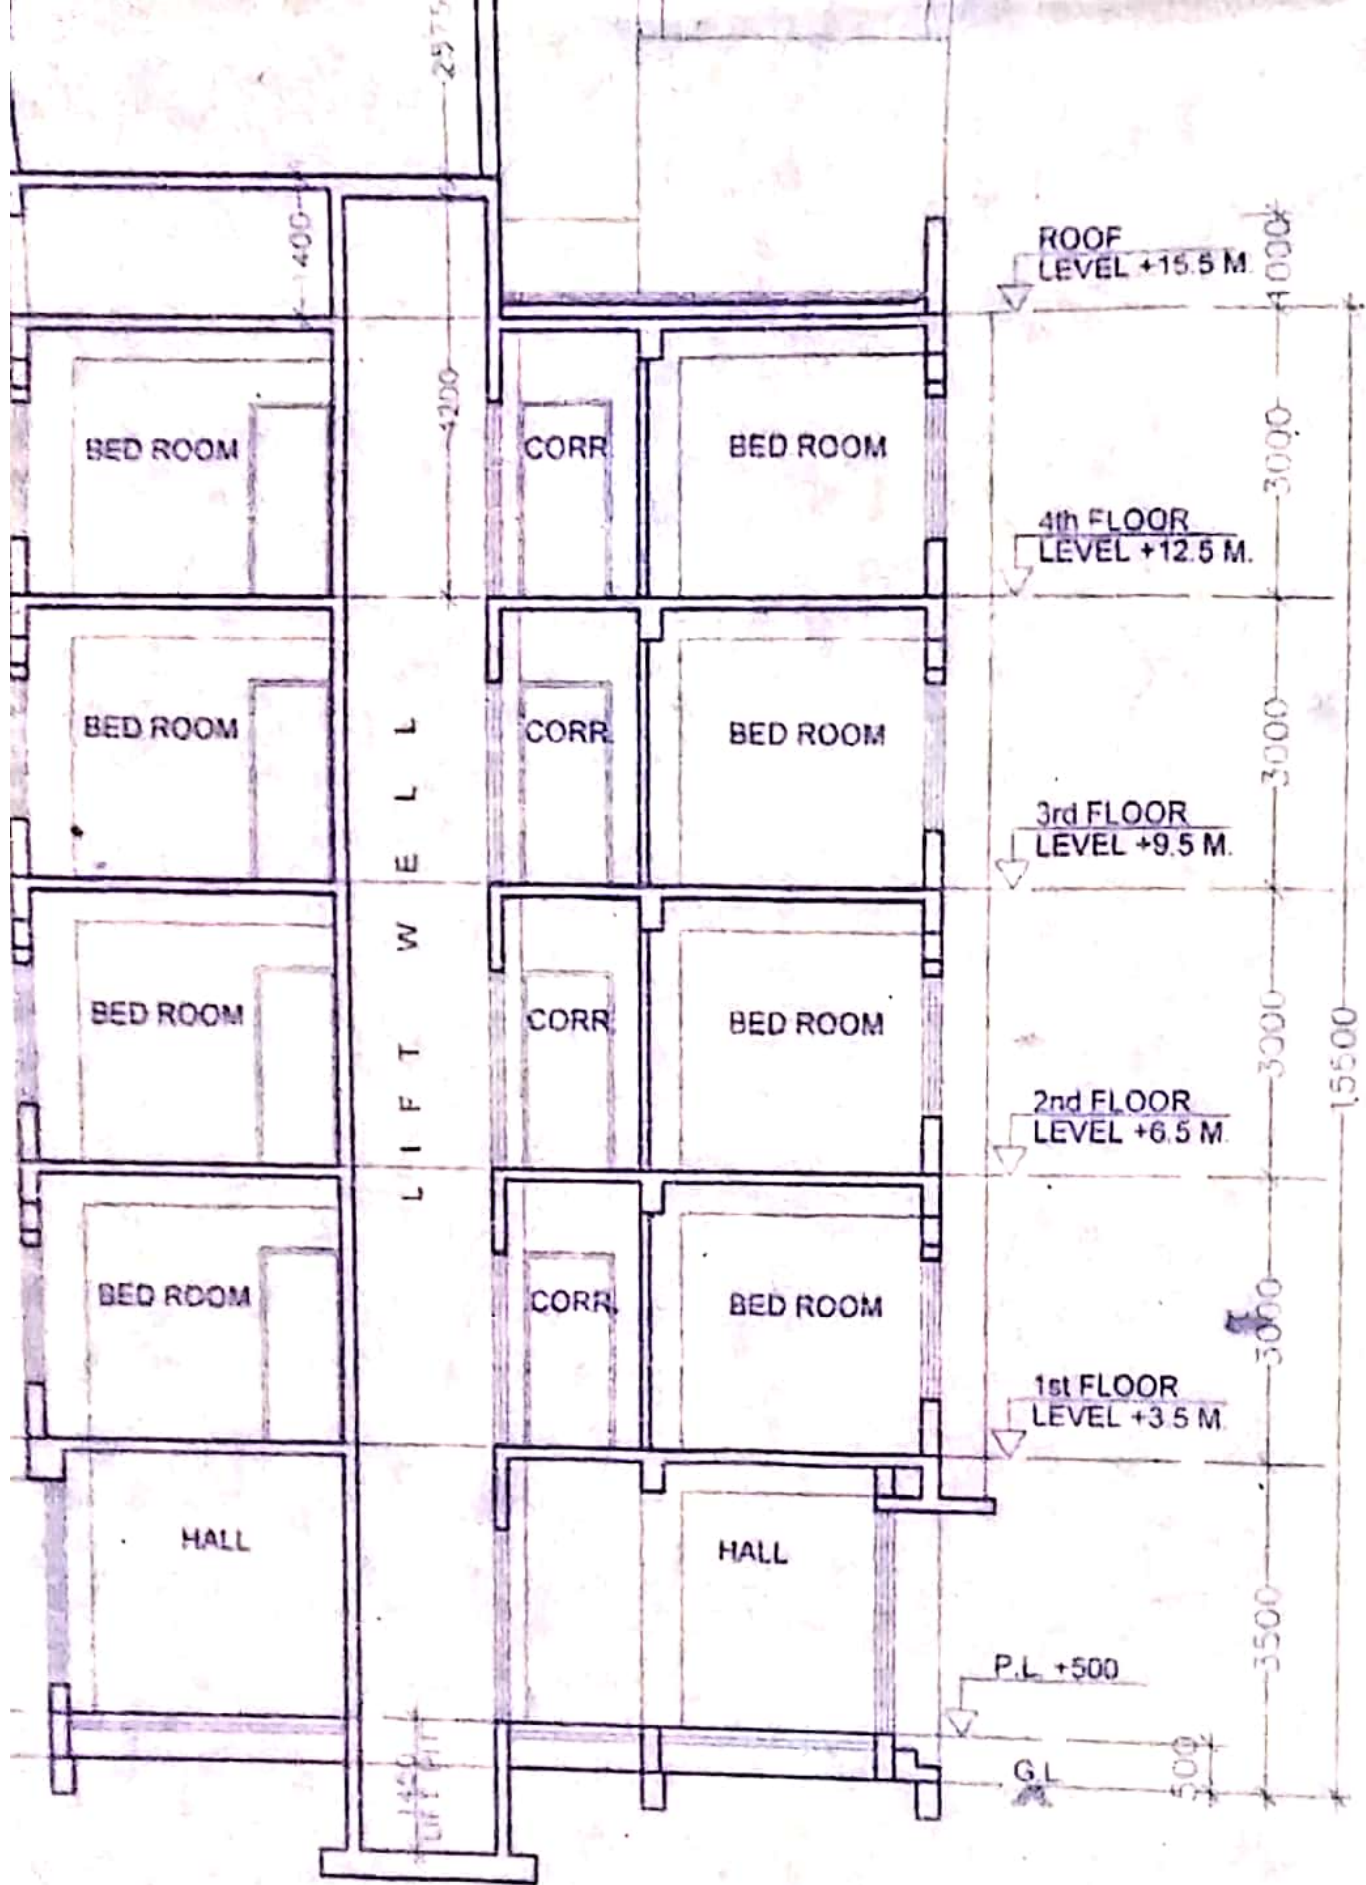


SECTION AT A-B

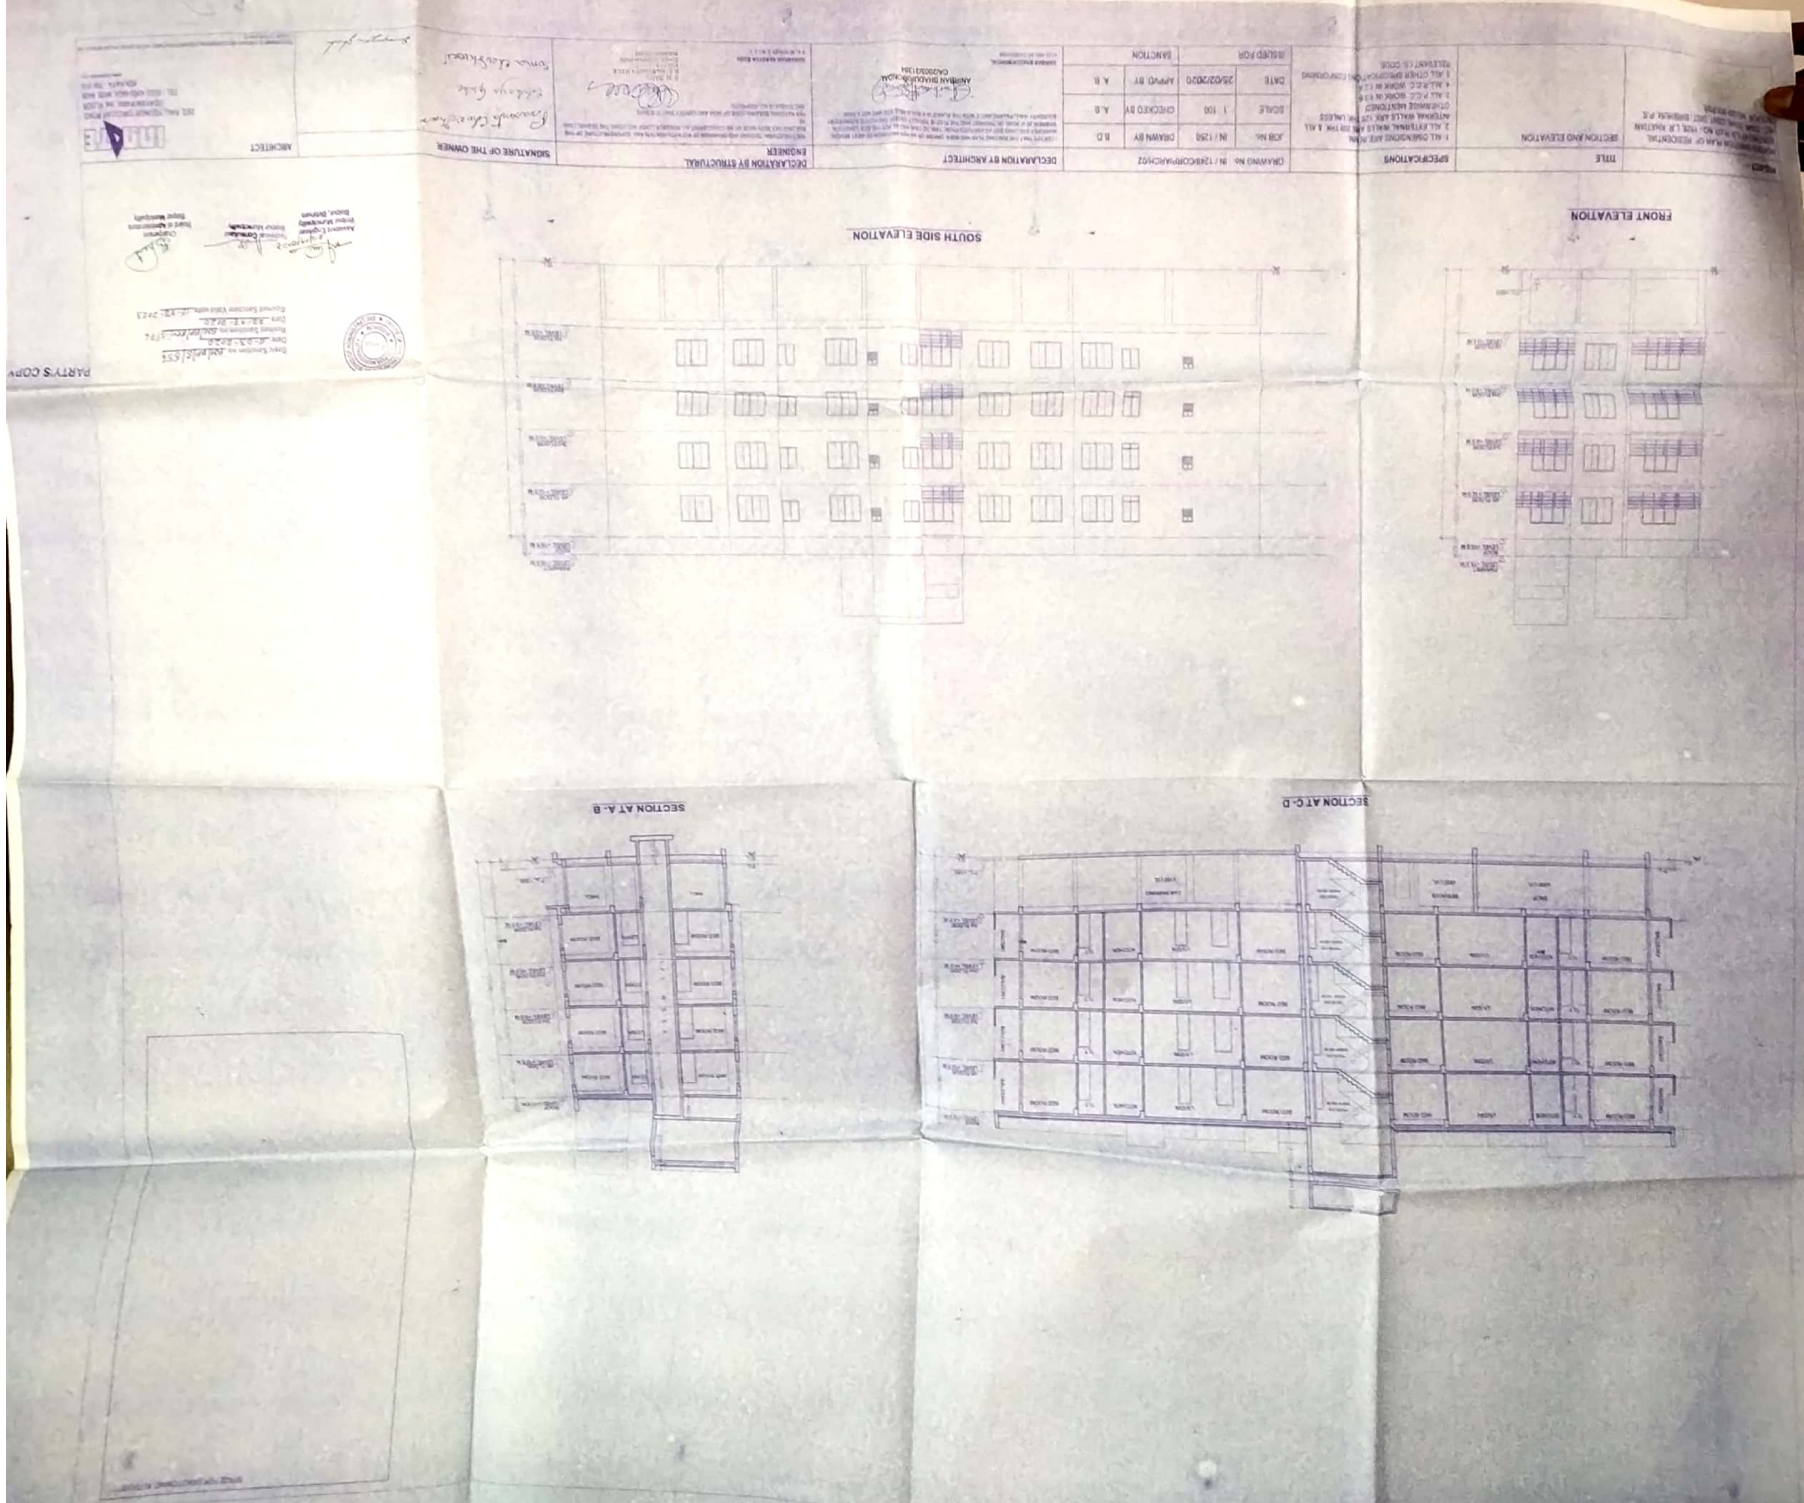





SECTION A-C-D

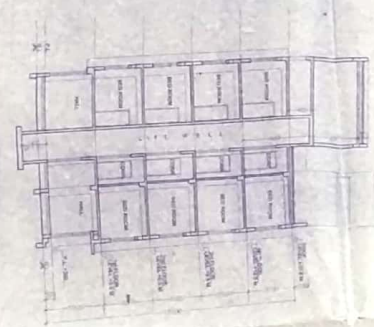

SECTION A-A-B

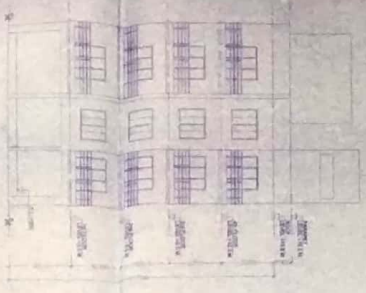

FRONT ELEVATION

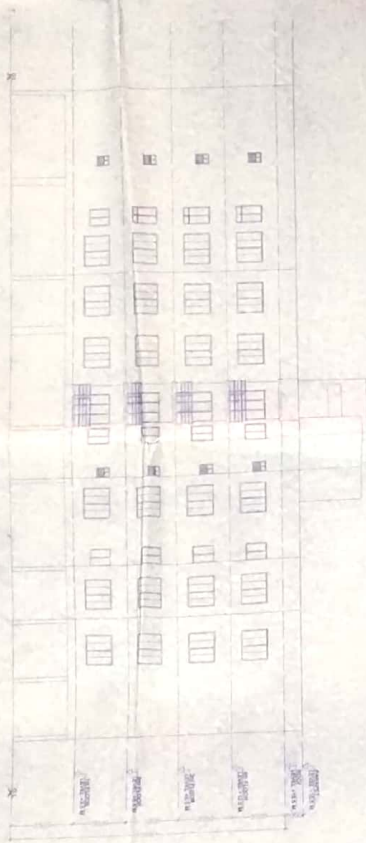

SOUTH SIDE ELEVATION

PROJECT		TITLE		SPECIFICATIONS		DRAWING NO. / REVISION		DECLARATION BY ARCHITECT		DECLARATION BY STRUCTURAL		SIGNATURE OF THE OWNER		ARCHITECT	
PROJECT NAME: LOCATION: CLIENT: DATE:		SECTION AND ELEVATION: SCALE: DATE:		1. ALL DIMENSIONS ARE IN METERS. 2. ALL DIMENSIONS ARE TO FACE UNLESS OTHERWISE SPECIFIED. 3. ALL DIMENSIONS ARE TO FACE UNLESS OTHERWISE SPECIFIED. 4. ALL DIMENSIONS ARE TO FACE UNLESS OTHERWISE SPECIFIED.		DRAWING NO. / REVISION: SCALE: DATE:		I, the undersigned, being a duly qualified Architect, do hereby certify that the above is a true and correct copy of the original design as submitted to the relevant authorities for approval. Signature: Date:		I, the undersigned, being a duly qualified Structural Engineer, do hereby certify that the above is a true and correct copy of the original design as submitted to the relevant authorities for approval. Signature: Date:		Signature of the Owner: Date:		ARCHITECT: NAME: ADDRESS: PHONE:	



Architect:
 Structural Engineer:
 Date:

Date:
 Location:
 Client:

PARTY'S COPY