

SPACE FOR OFFICE SEAL



APPROVED
BY
ASSISTANT ENGINEER (C)
BOROUGH - II
DATE: 19/12/2013

THE SANCTION IS VALID
UP TO 19/12/2013

NOTES

1. ALL DIMENSIONS ARE IN MM.
2. ALL EXTERNAL WALLS ARE 300 MM. TALL. INTERNAL WALLS ARE 125 MM. THICK.
3. ALL CHAIRS ARE 100 MM. TALL.

SPECIFICATIONS

1. FOR PROPORTIONS OF MATERIALS & WORKMANSHIP FOLLOW A.R.C. 1984.
2. GRADE OF CONCRETE IS M15 & GRADE OF STEEL IS Fe415.
3. 100% T-100 THICKNESS SHALL BE SET IN 100% CEMENT SAND.
4. WORKER OF T-100 THICKNESS SHALL BE SET IN 100% CEMENT SAND.
5. T-100 THICKNESS SHALL BE SET IN 100% CEMENT SAND.

ARCHITECT'S CERTIFICATE

I, the undersigned, being a duly qualified Architect, hereby certify that the above is a true and correct copy of the original drawings and specifications of the building, and that the same have been prepared in accordance with the provisions of the Building Rules, 1984, and the Building Bye-Laws, 1984, and that the same have been approved by the Assistant Engineer (C), Borough - II, on the date mentioned above.

STRUCTURAL CERTIFICATE
I, the undersigned, being a duly qualified Structural Engineer, hereby certify that the above is a true and correct copy of the original drawings and specifications of the building, and that the same have been prepared in accordance with the provisions of the Building Rules, 1984, and the Building Bye-Laws, 1984, and that the same have been approved by the Assistant Engineer (C), Borough - II, on the date mentioned above.

OWNERS DECLARATION
I, the undersigned, being the owner of the building, hereby declare that the above is a true and correct copy of the original drawings and specifications of the building, and that the same have been prepared in accordance with the provisions of the Building Rules, 1984, and the Building Bye-Laws, 1984, and that the same have been approved by the Assistant Engineer (C), Borough - II, on the date mentioned above.

PROPOSED 6-STORYED [BLOCK-I, BLOCK-II, I & II]
STOREY [BLOCK-I, BLOCK-II, I & II]
NO. 15, DR. N. G. SAMA ROAD, WARD NO. 12, BOROUGH - II,
P.S. - BEHALA, KOLKATA - 700061, UNDER R.M.C.


DETAILS OF BLOCK - II

SGA CONSULTANCY SERVICES
ARCHITECTS, ENGINEERS & PLANNERS


THANKS FOR FLOOR & 10 METER COLONY
CALCULATED BY
PRADEEP K. SINGH
E-MAIL: SGAS@GMAIL.COM

THIS DRAWING IS THE PROPERTY OF SGA CONSULTANCY SERVICES
IT NOT TO BE COPIED OR REPRODUCED OR USED IN ANY MANNER
WITHOUT THE PERMISSION OF THE AUTHORITY.


SCALE: 1:100
DATE: 1.11.2013
3

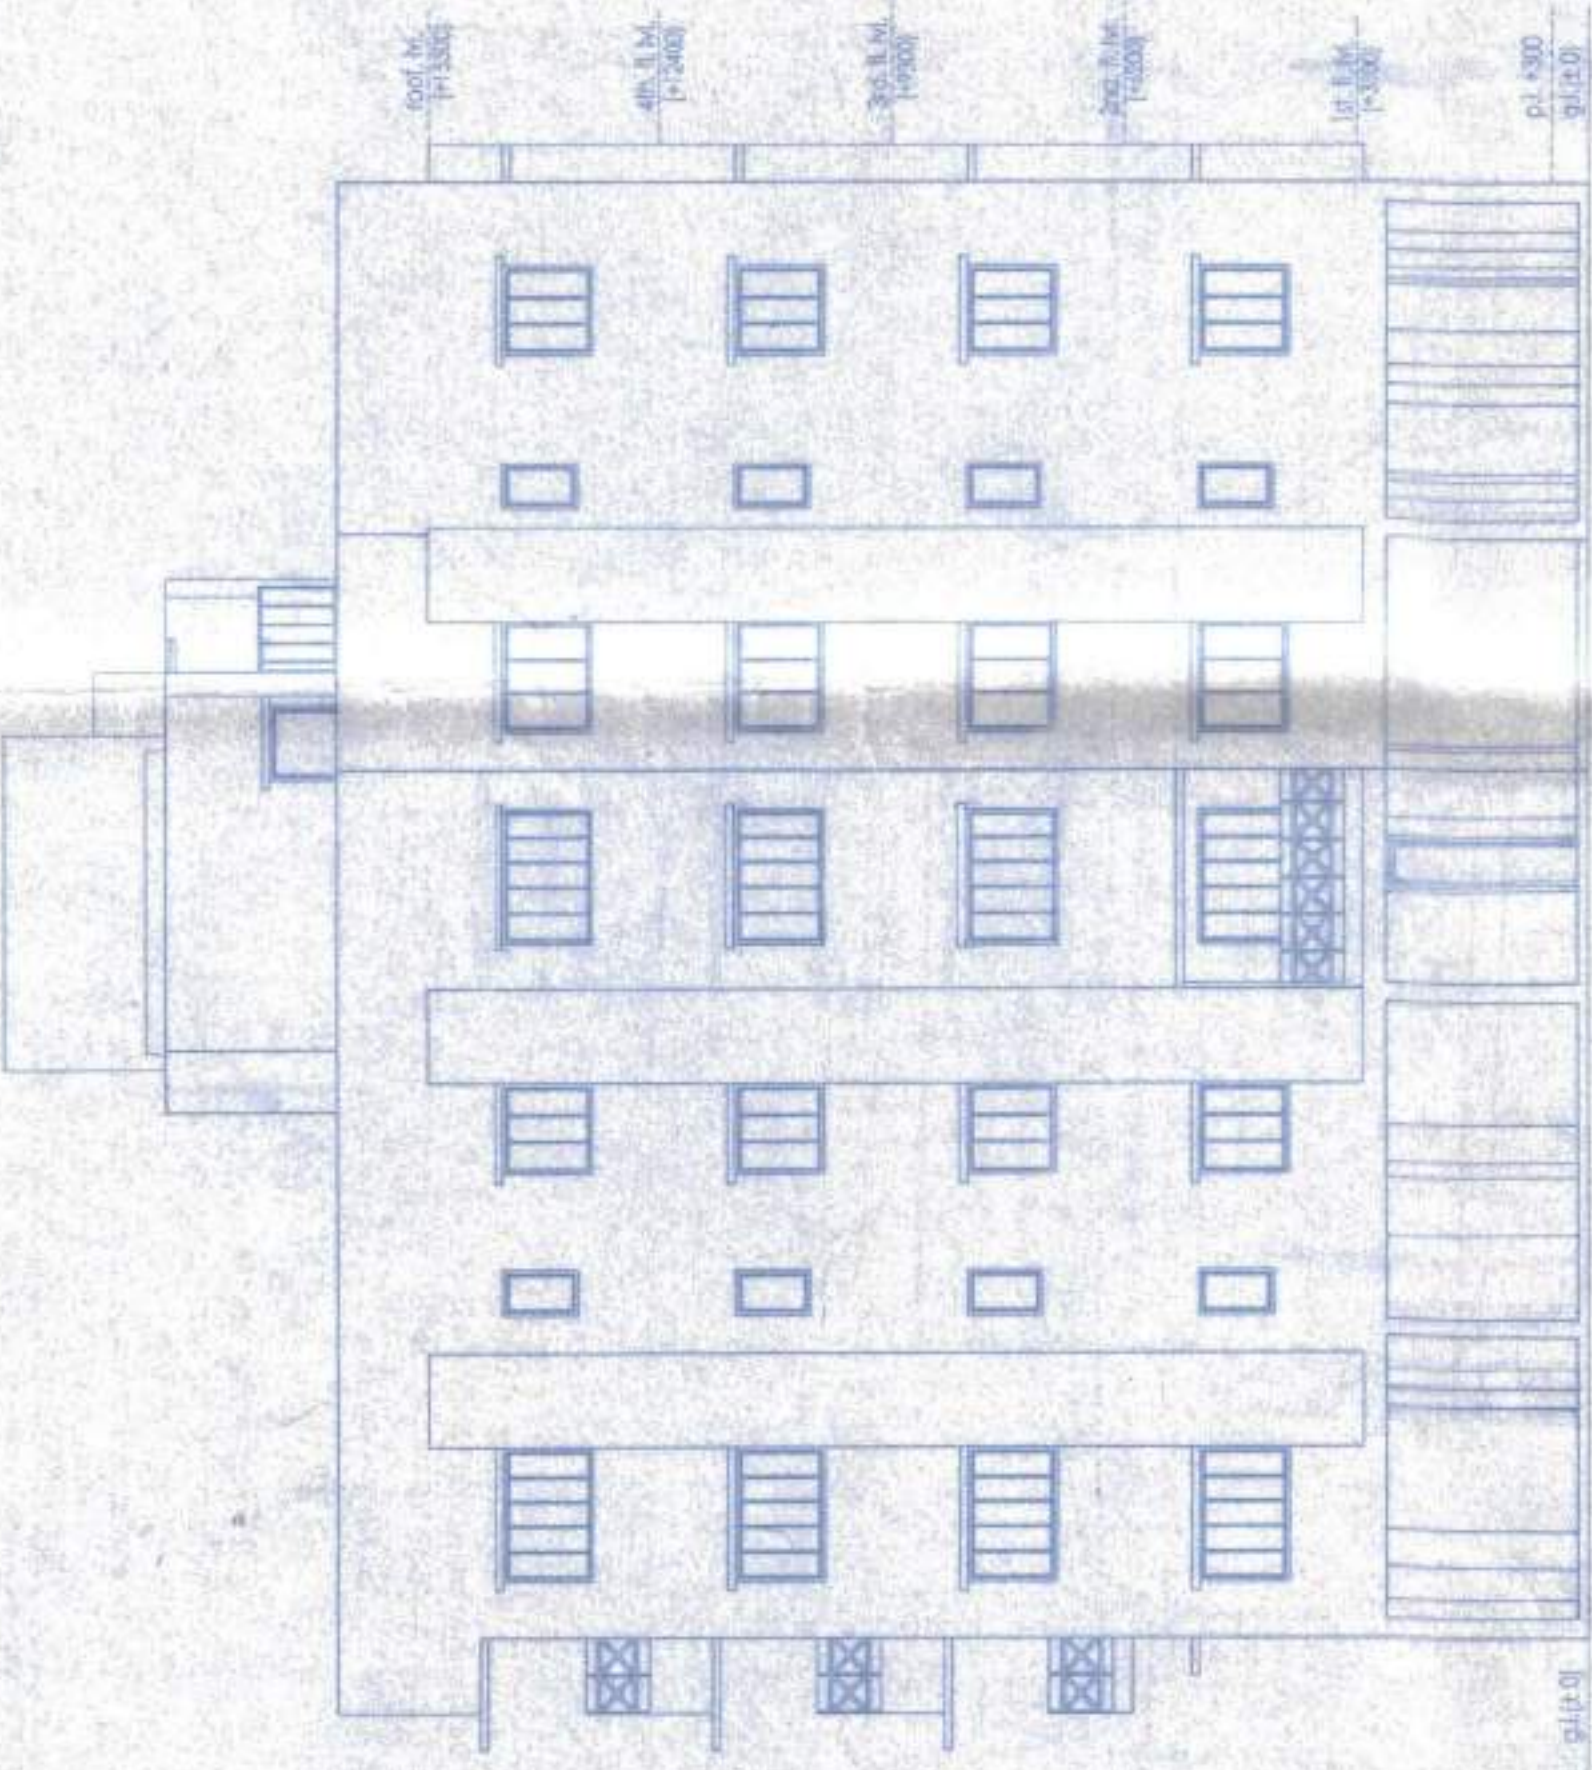


FRONT ELEVATION

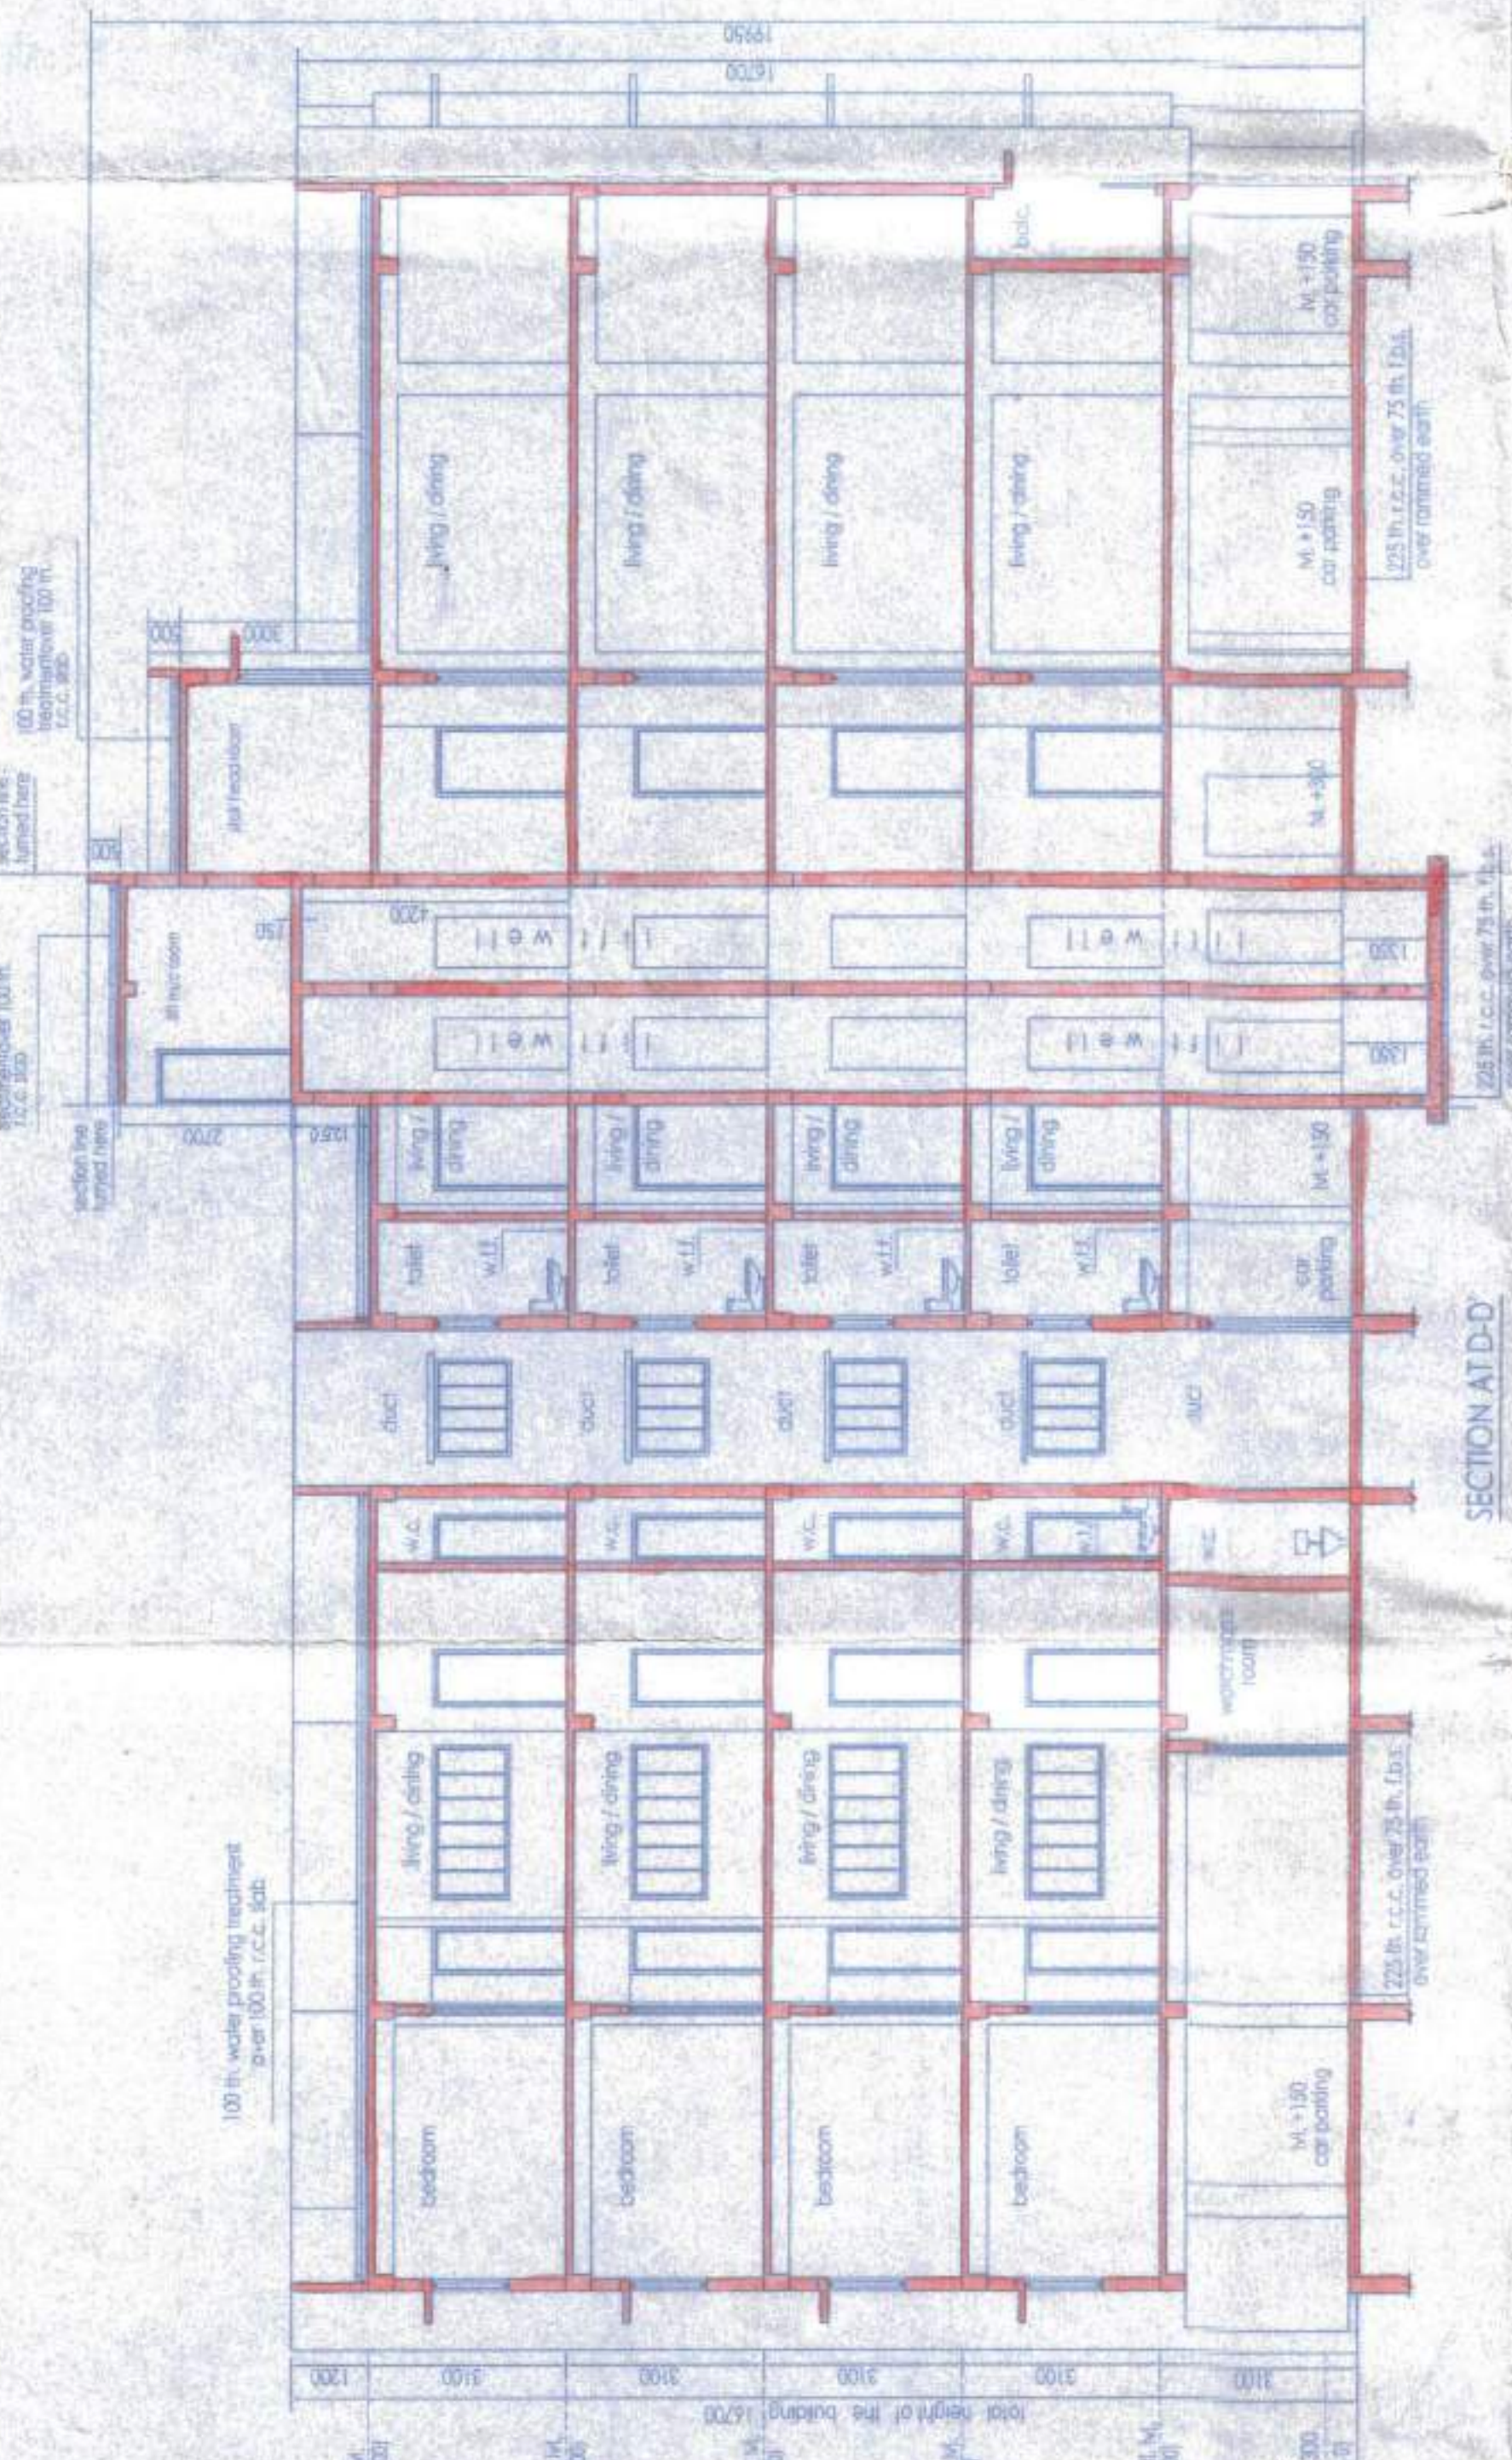


REAR ELEVATION

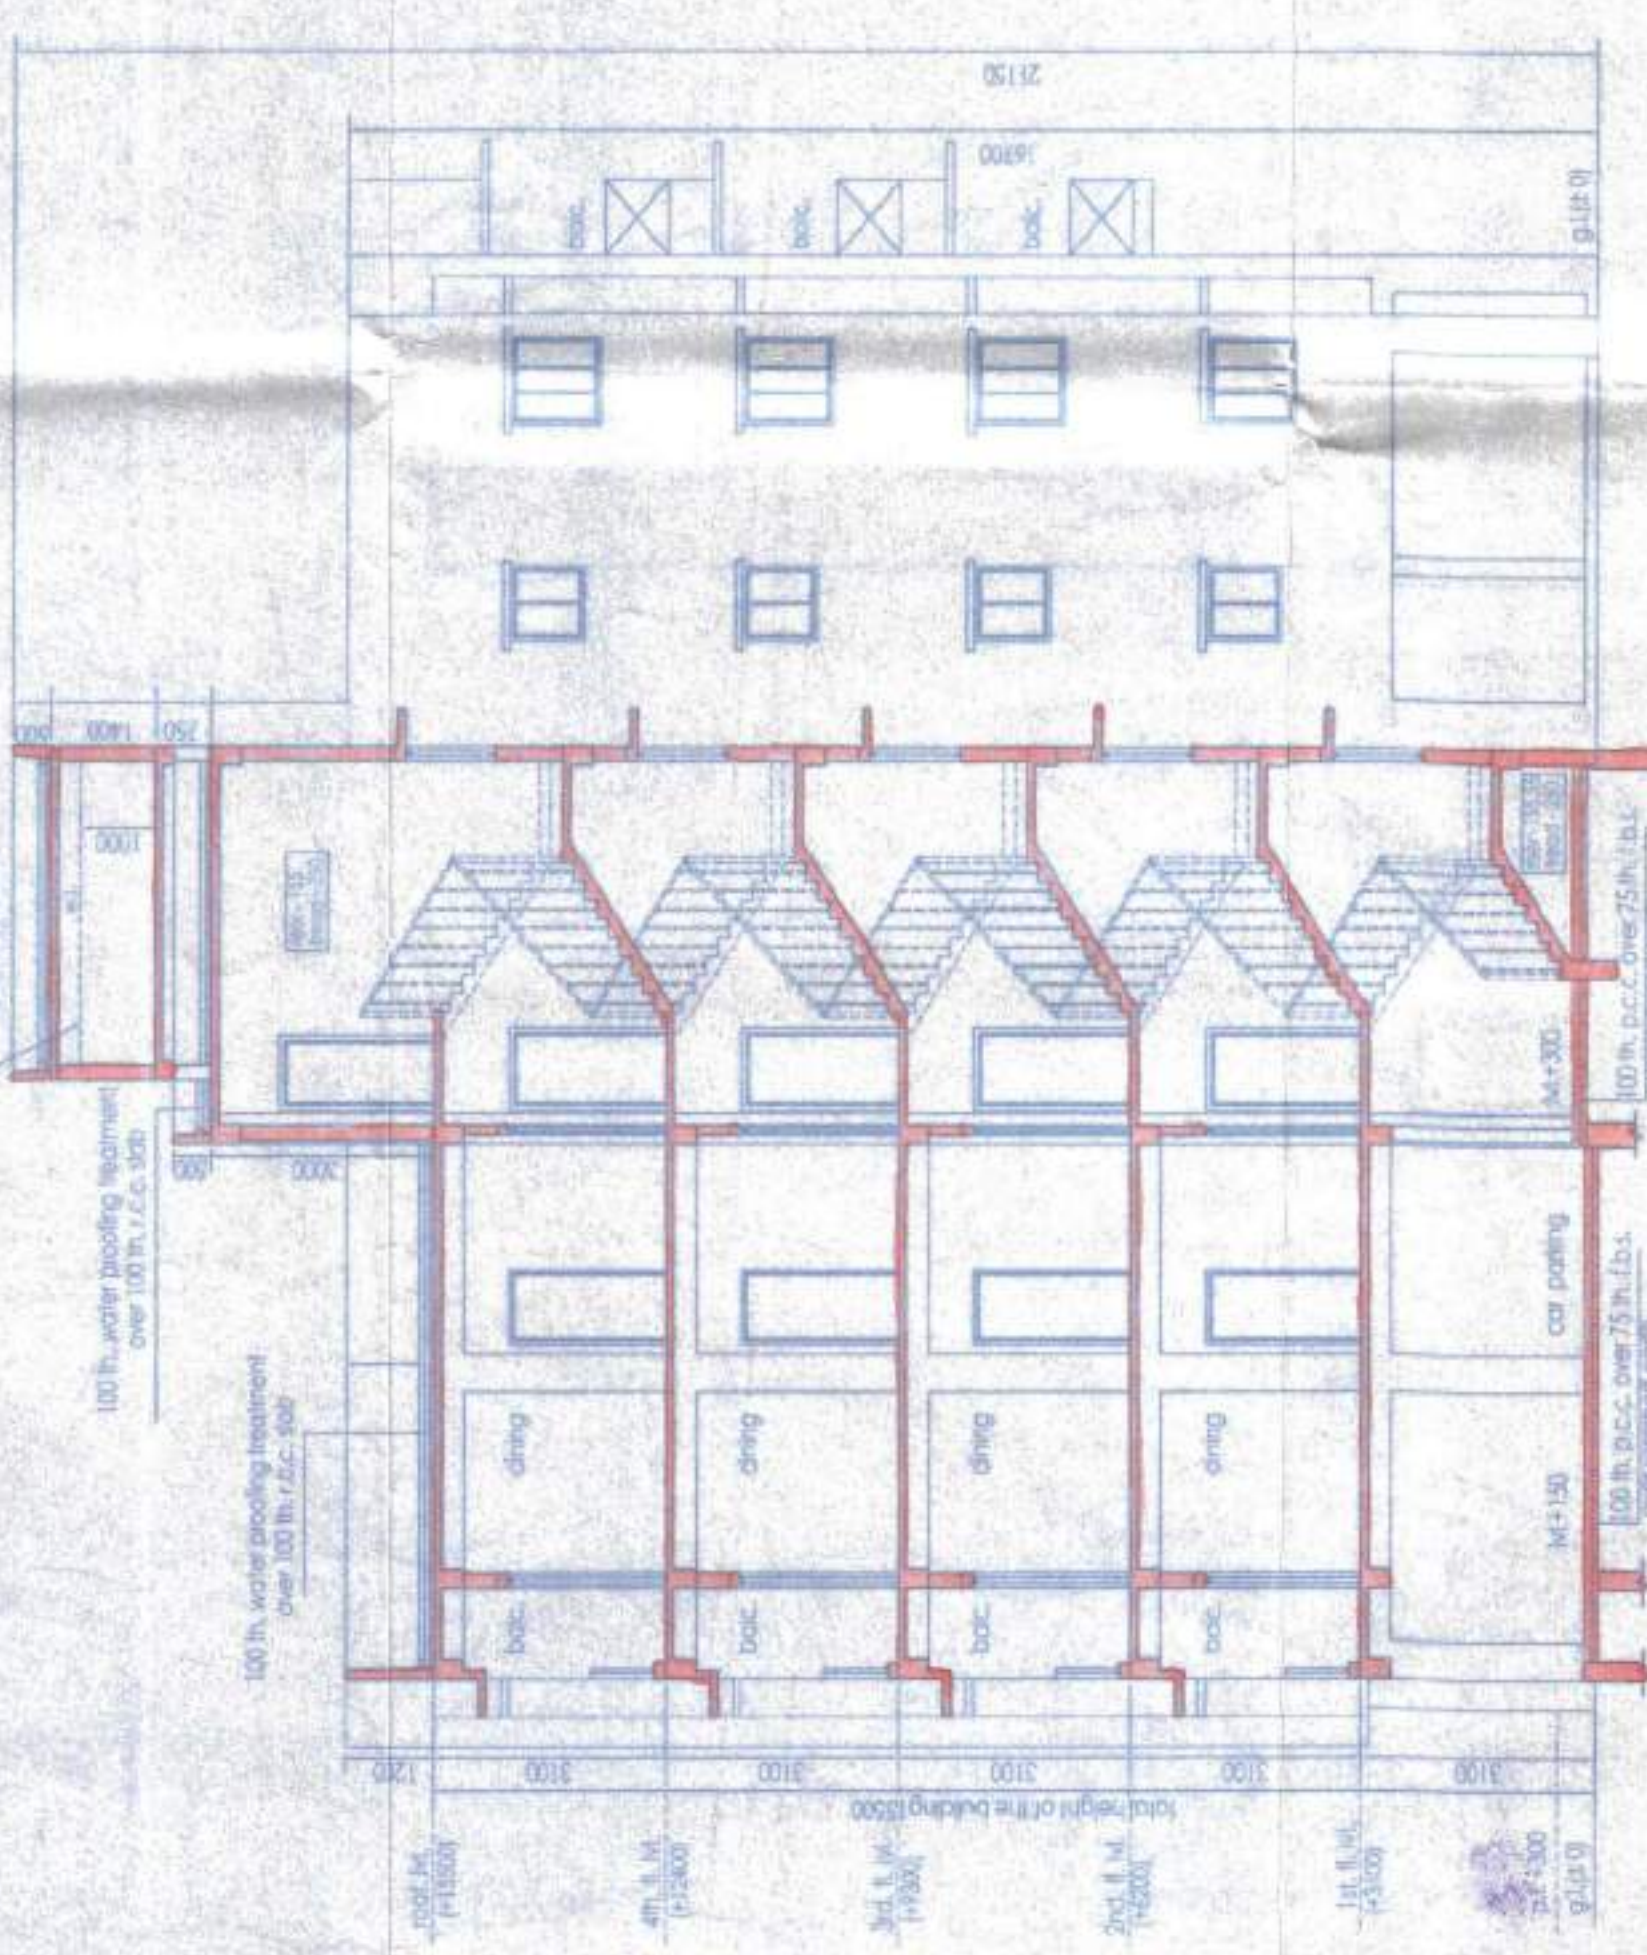


SECTION AT D-D

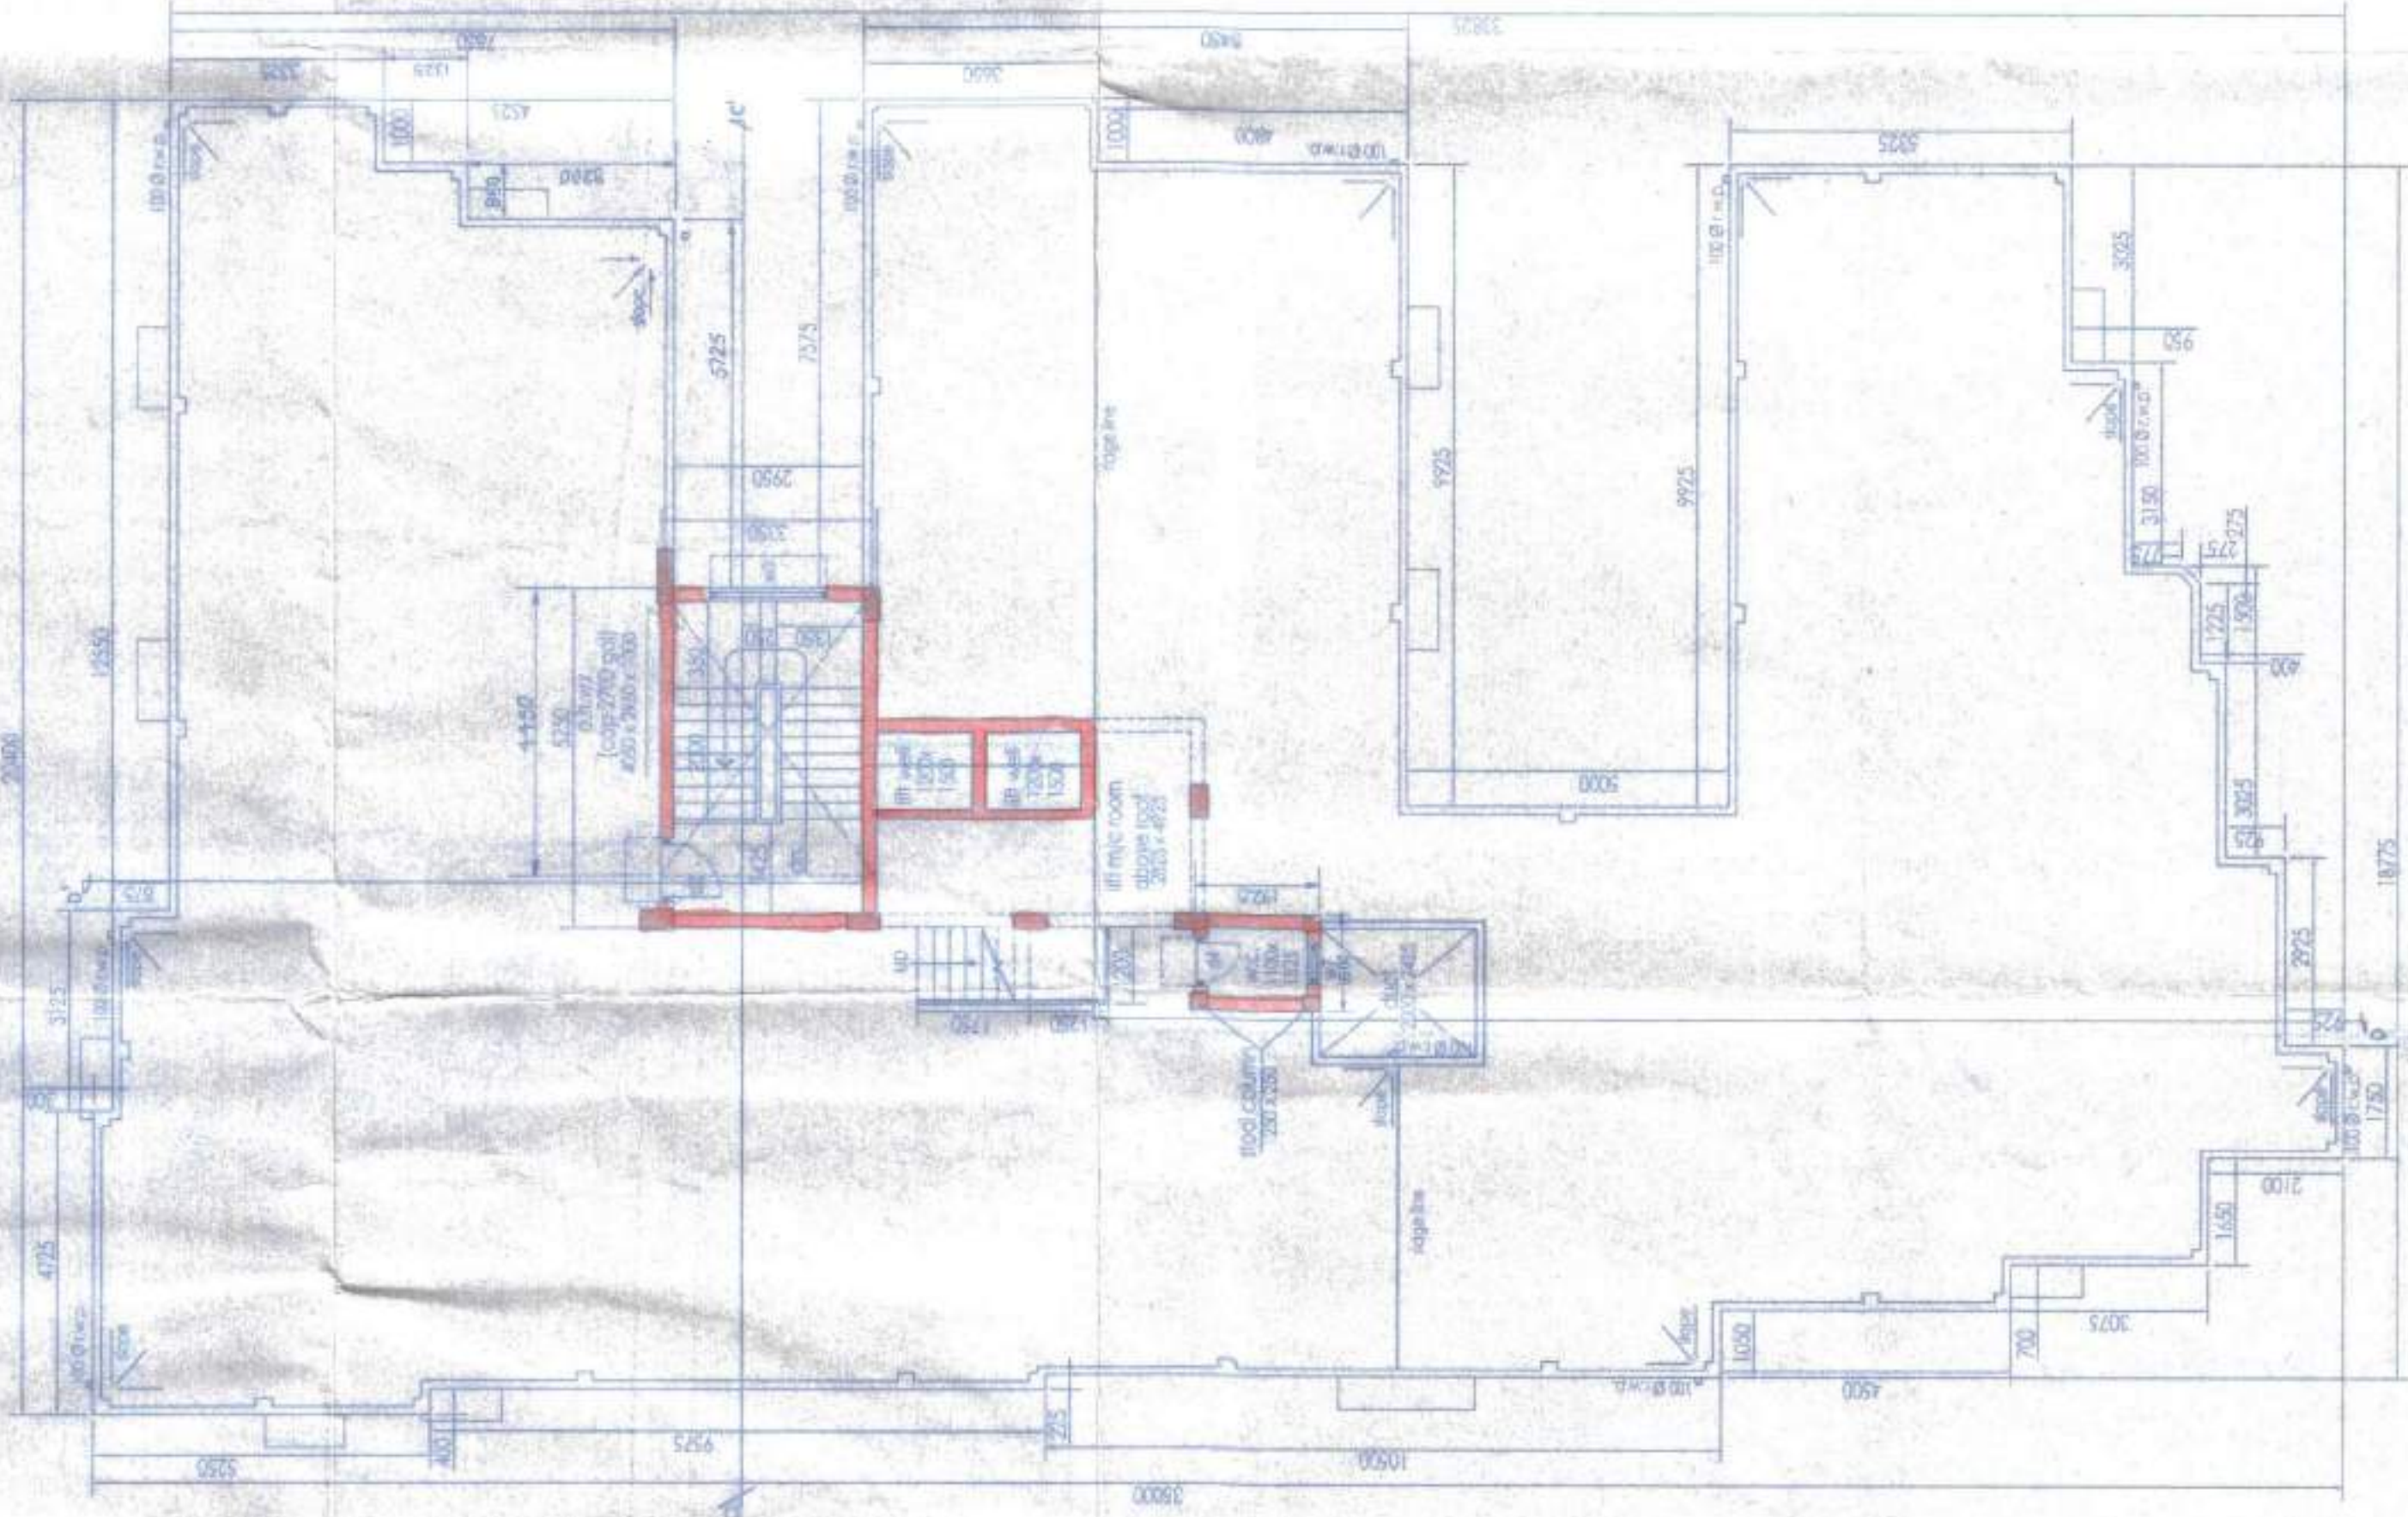

SECTION AT C-C

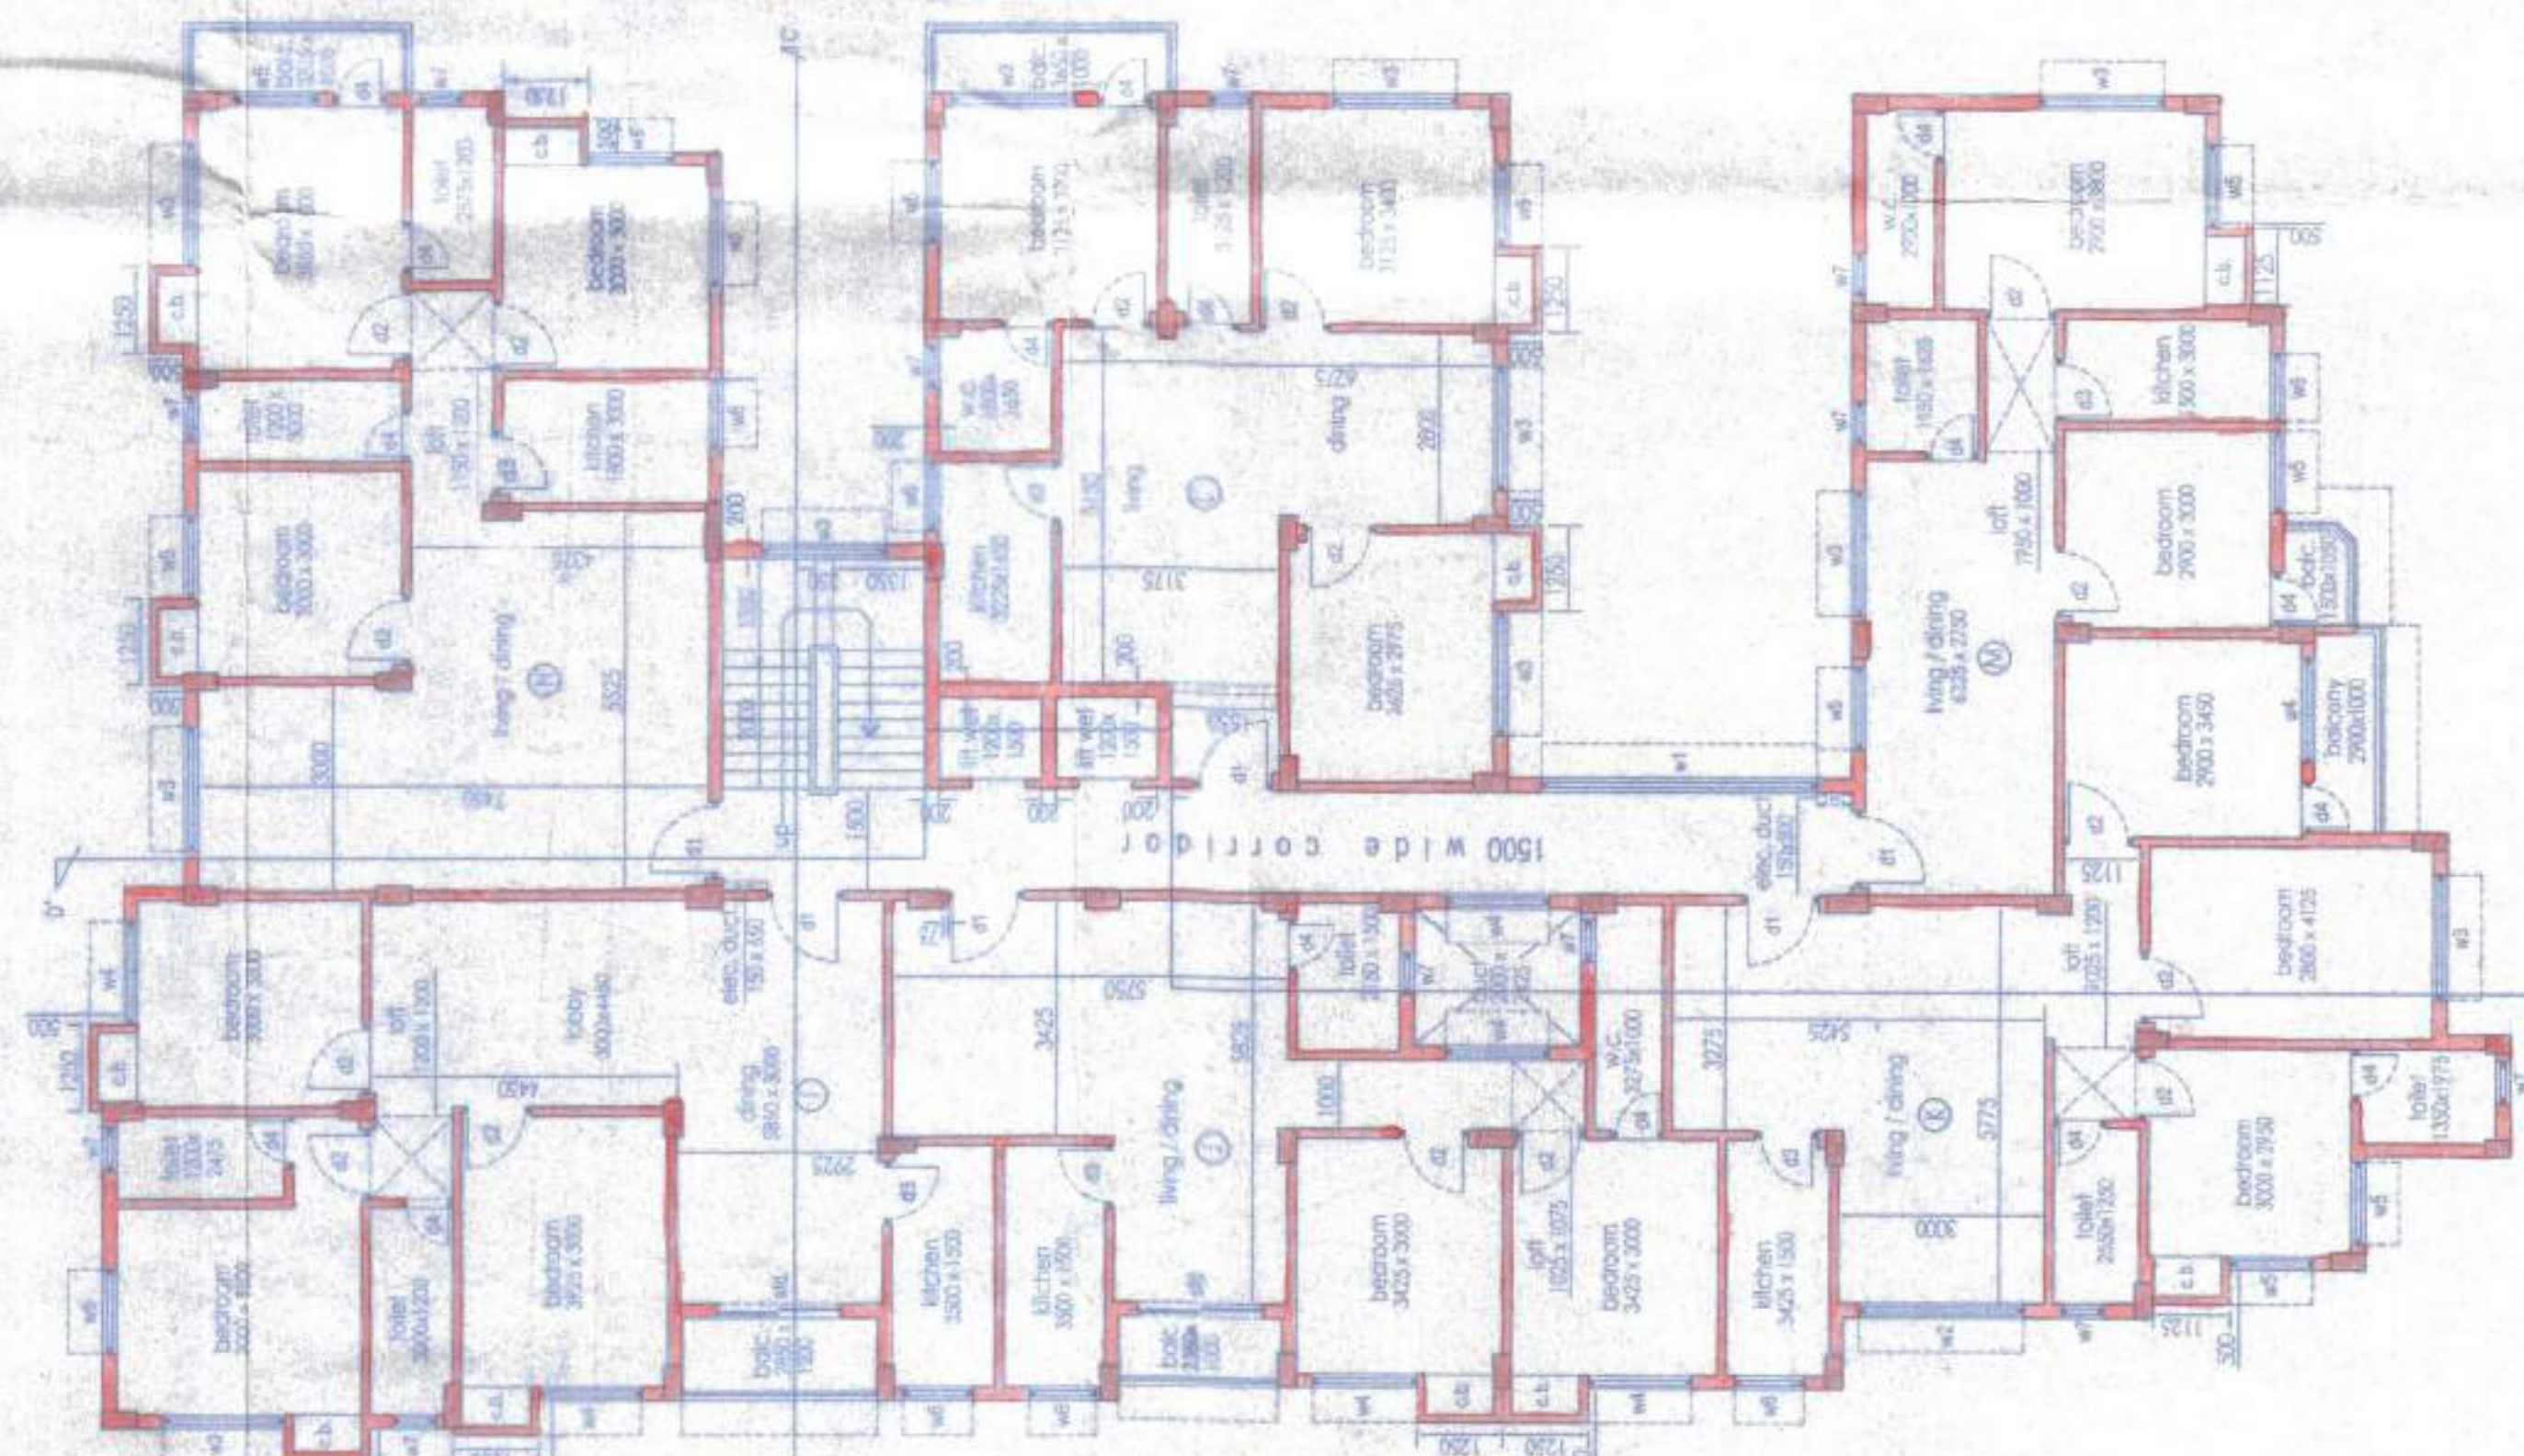

TYPICAL FLOOR PLAN (2ND TO 4TH FLOOR)

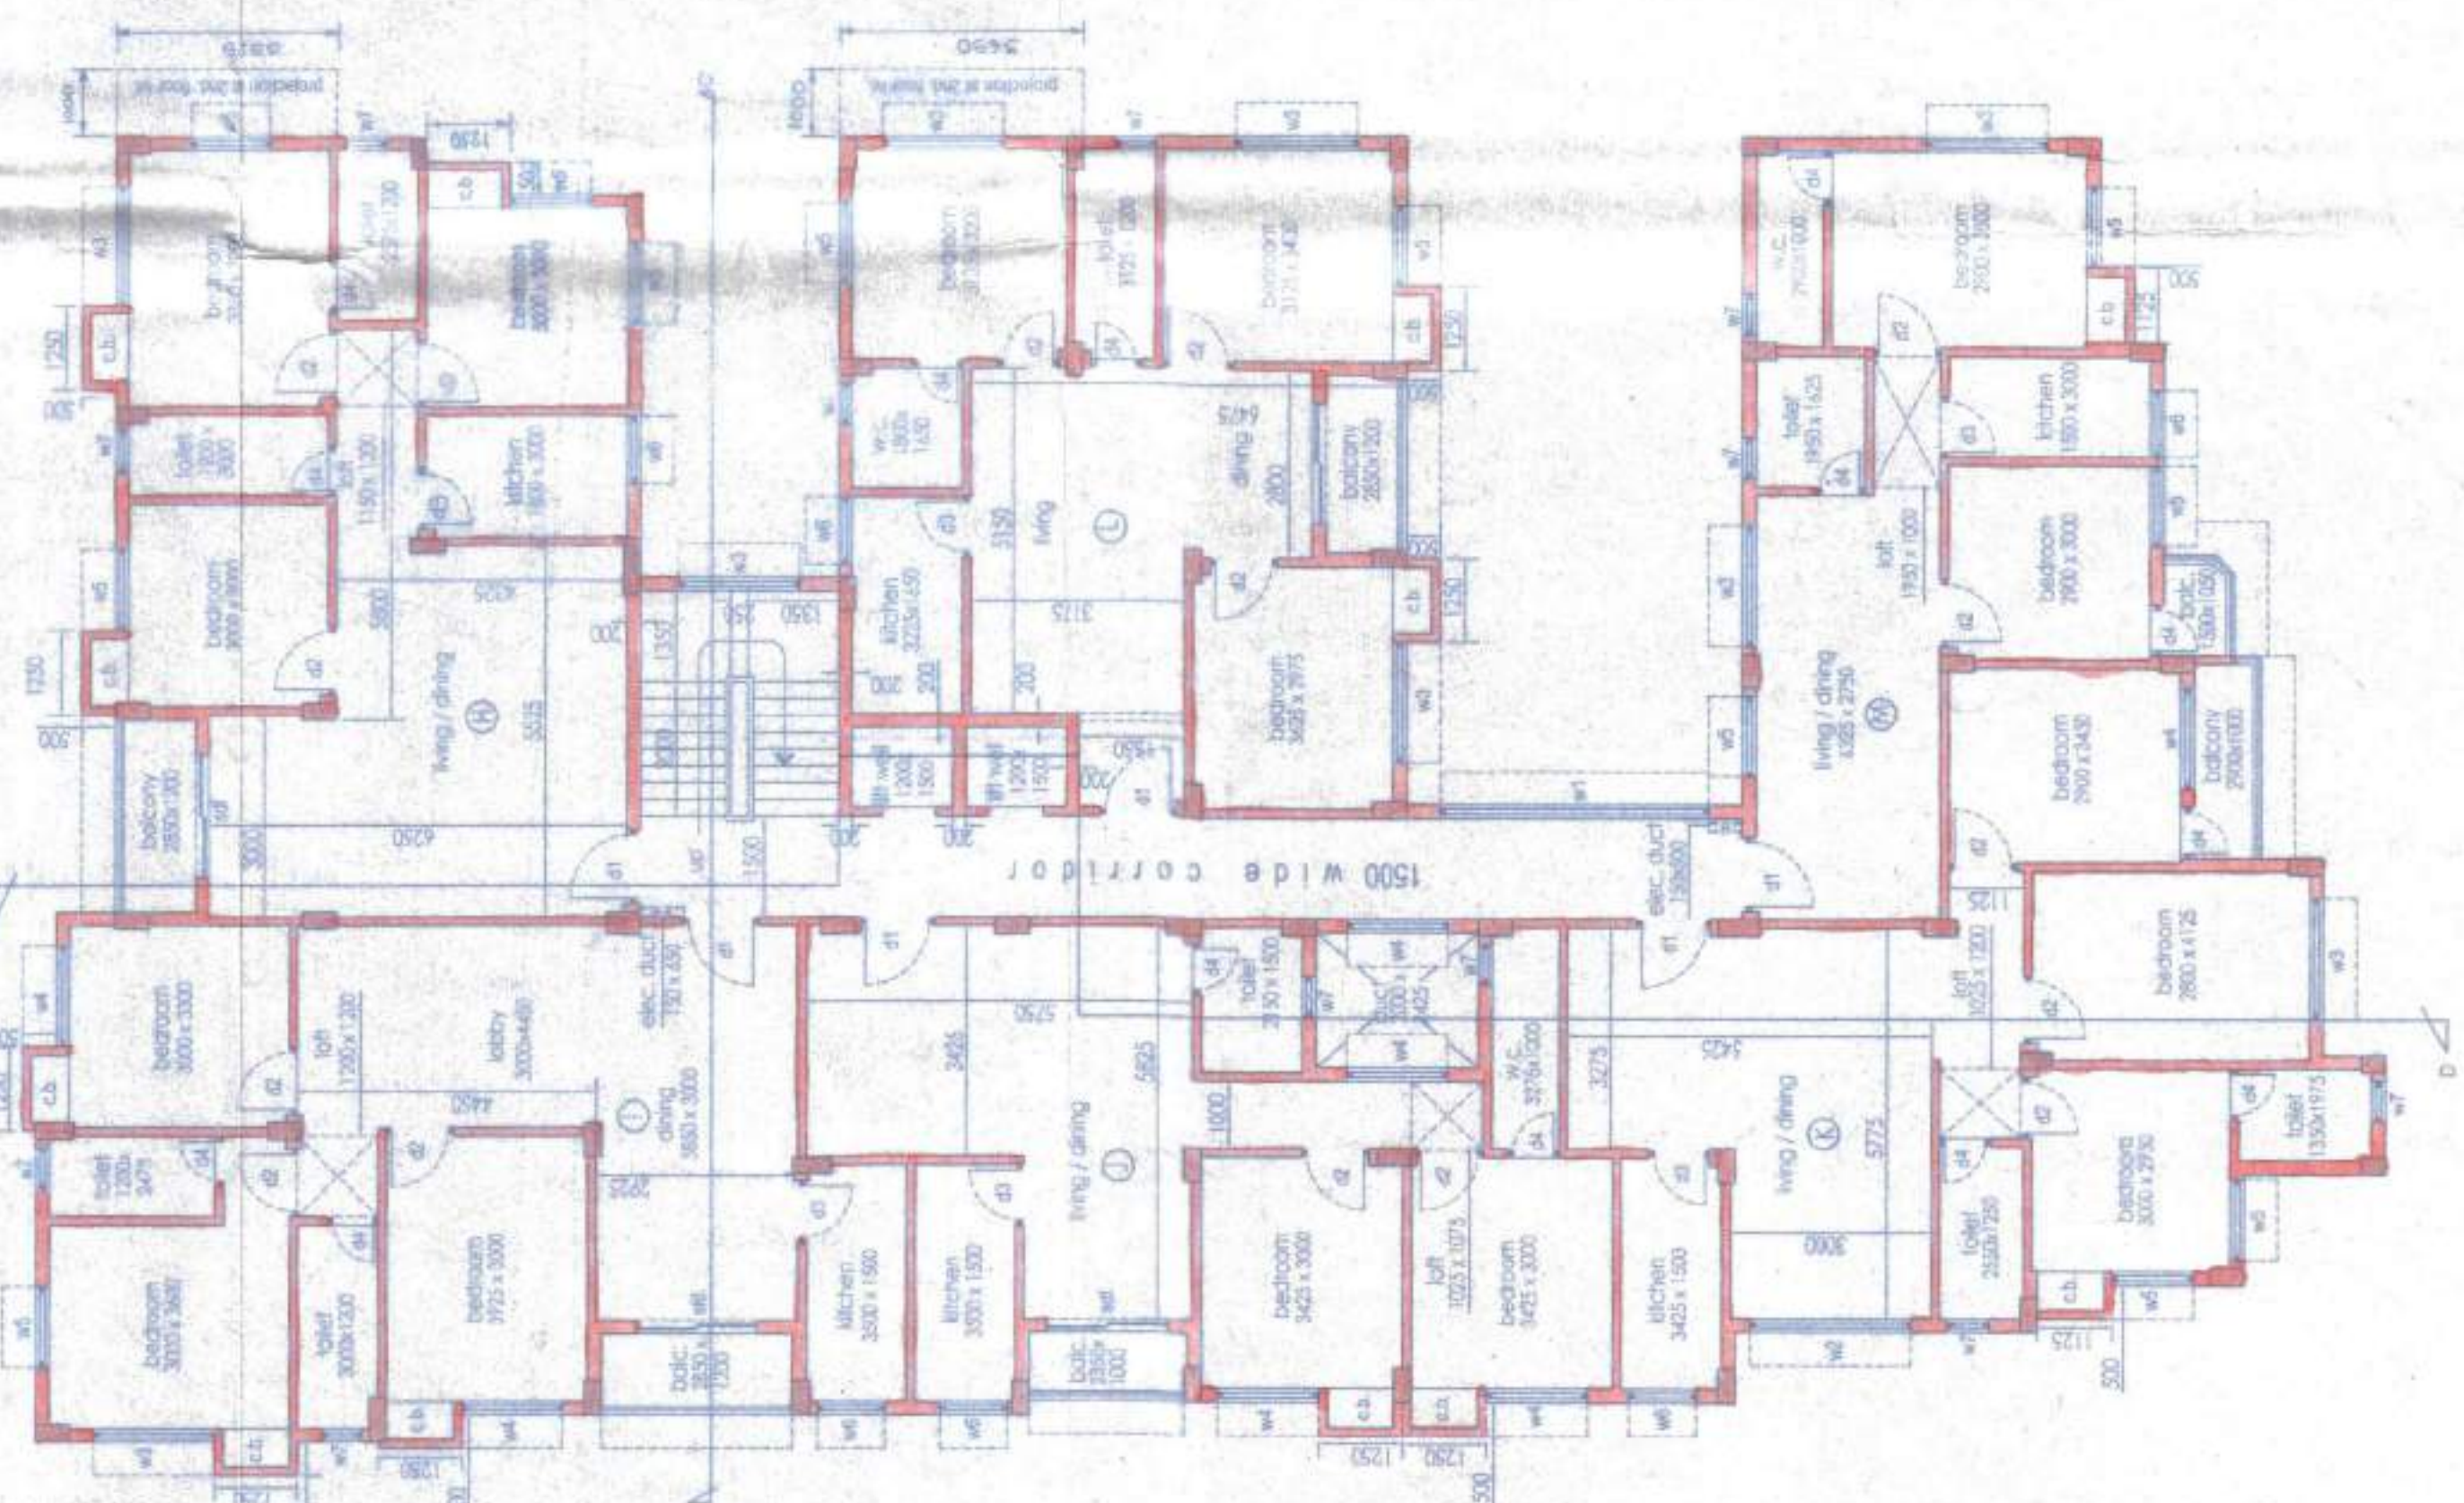

1ST FLOOR PLAN



PART PLAN OF LIFT/M.C. ROOM

SCHEDULE OF DOORS:

DOOR NO.	WIDTH	HEIGHT	REMARKS
ESP.	1000	2100	SLIDING DOOR
D1	1000	2100	SLIDING DOOR
D2	1000	2100	SLIDING DOOR
D3	1000	2100	SLIDING DOOR
D4	1000	2100	SLIDING DOOR

SCHEDULE OF WINDOWS:

WIN. NO.	WIDTH	HEIGHT	REMARKS
W1	1000	1200	SLIDING WINDOW
W2	1000	1200	SLIDING WINDOW
W3	1000	1200	SLIDING WINDOW
W4	1000	1200	SLIDING WINDOW
W5	1000	1200	SLIDING WINDOW
W6	1000	1200	SLIDING WINDOW
W7	1000	1200	SLIDING WINDOW

