




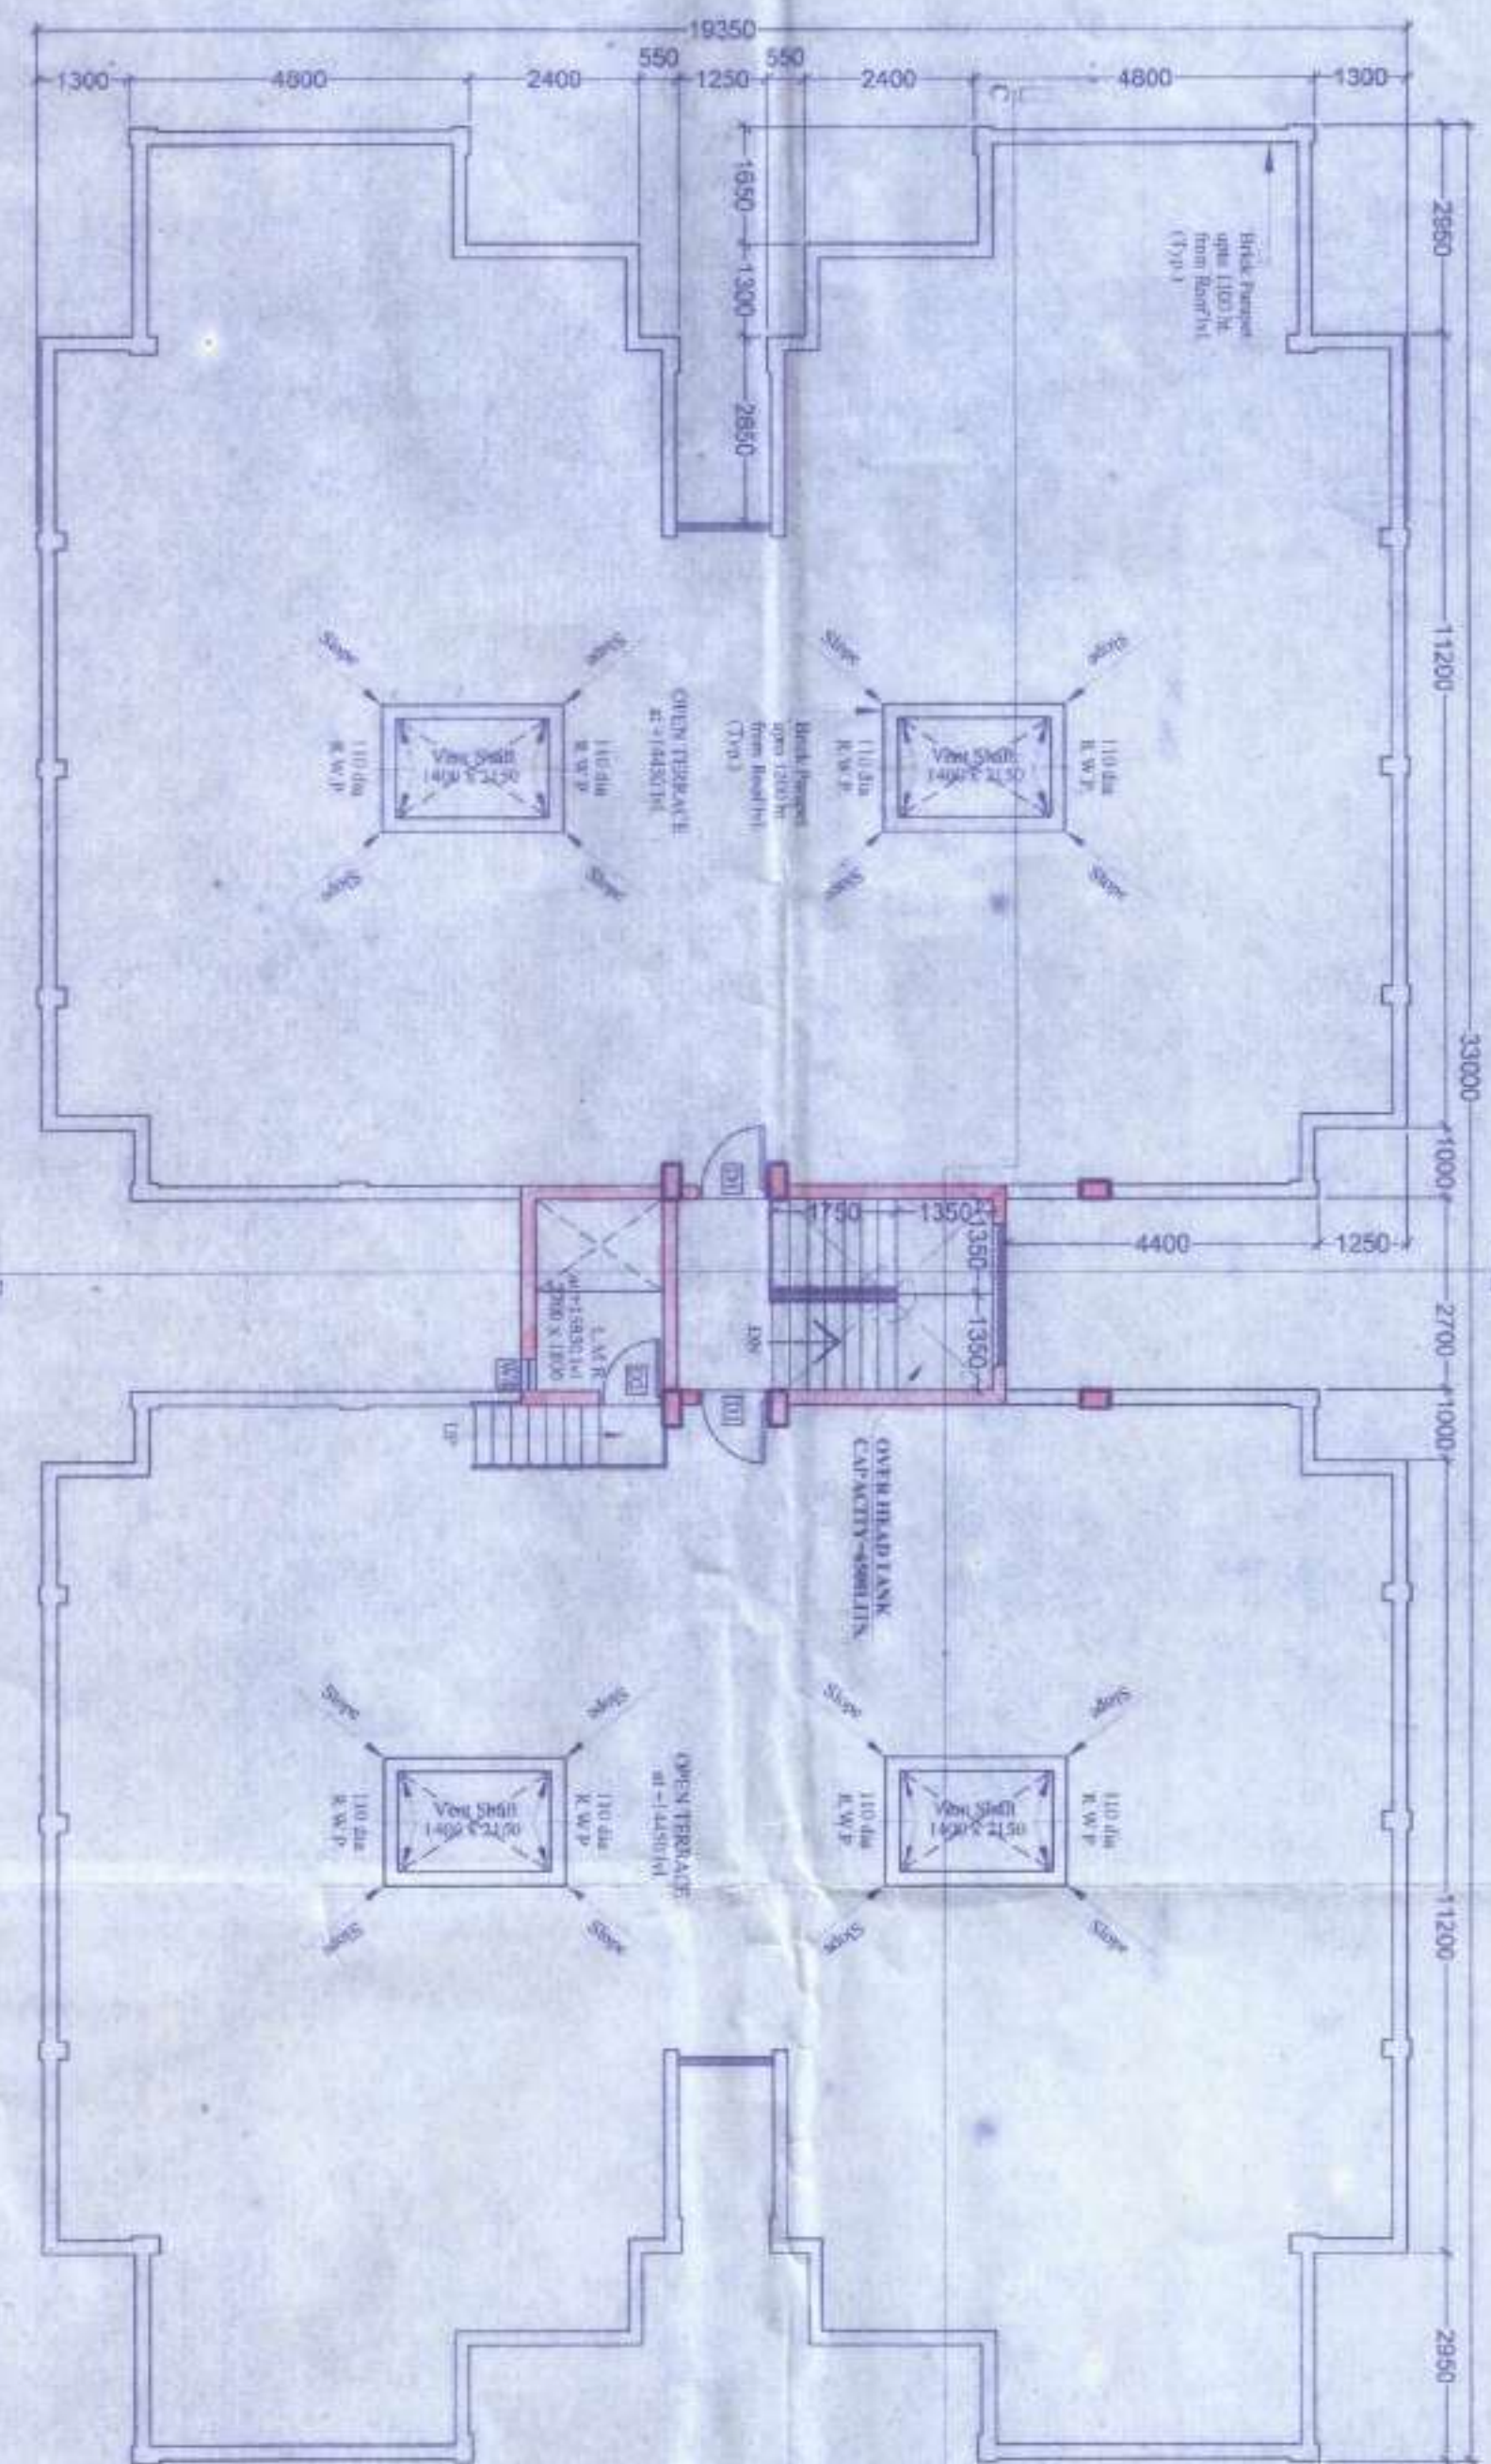


ROOF PLAN

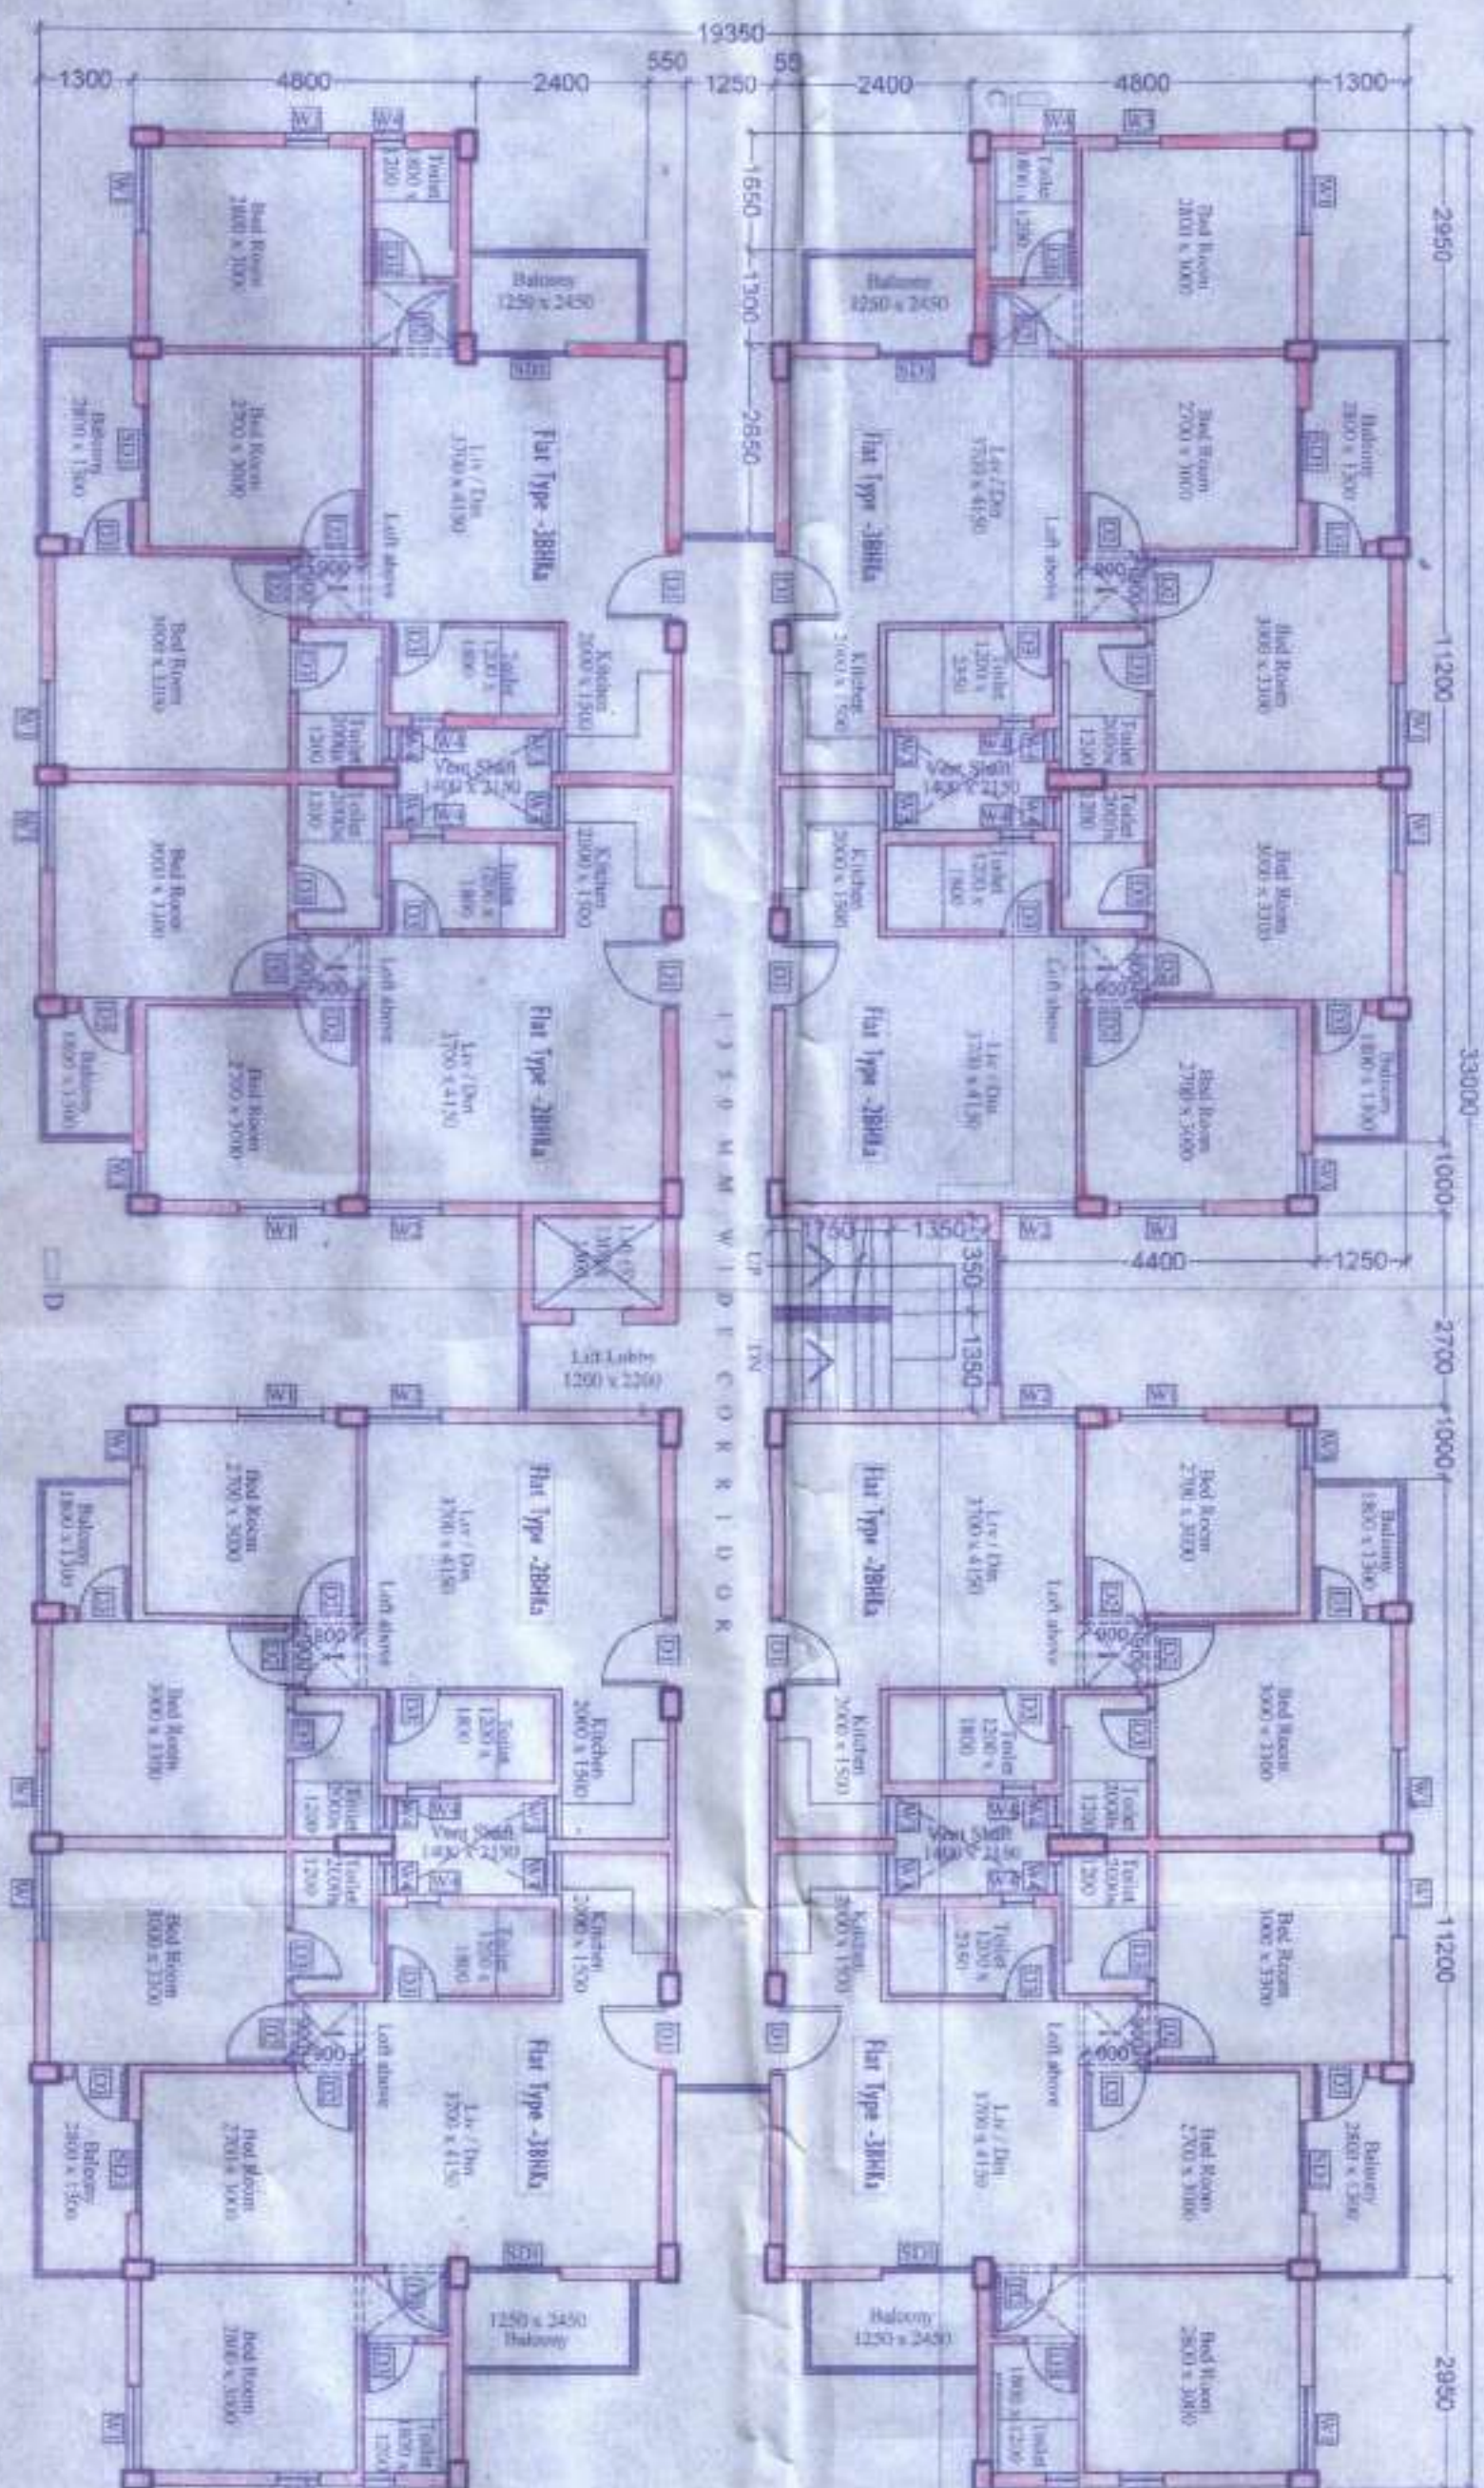


TYPICAL FLOOR PLAN

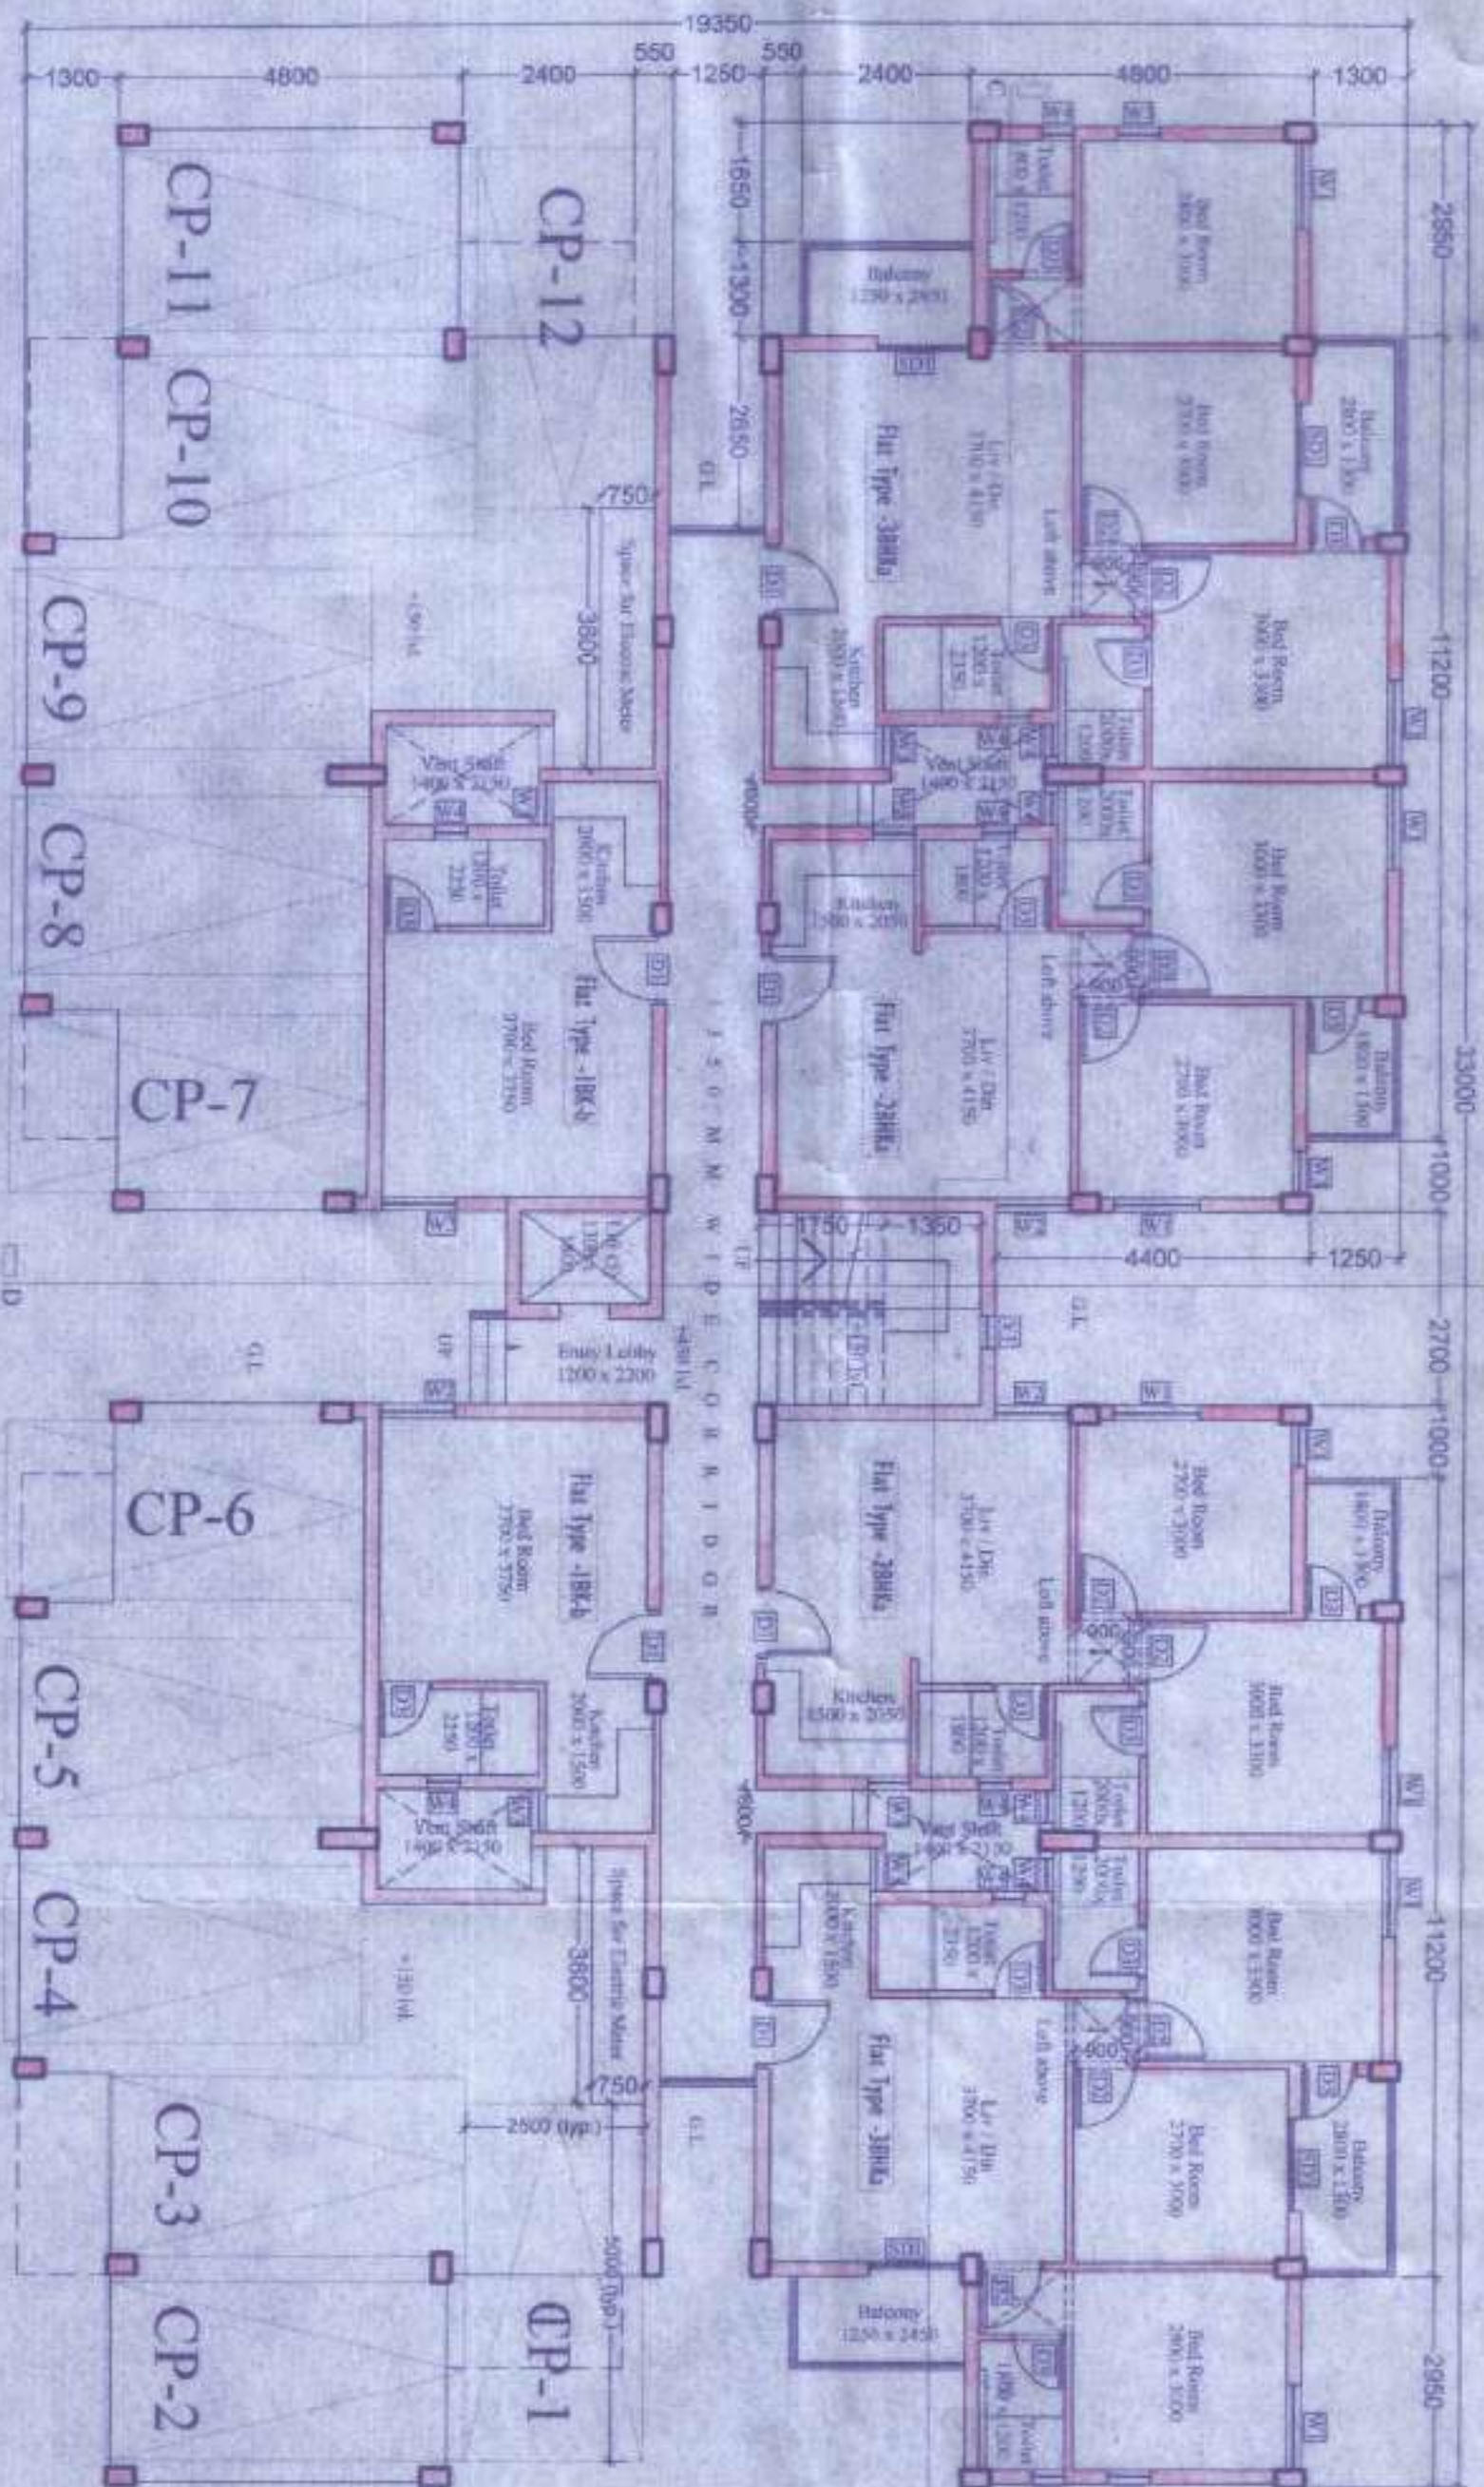

GROUND FLOOR PLAN

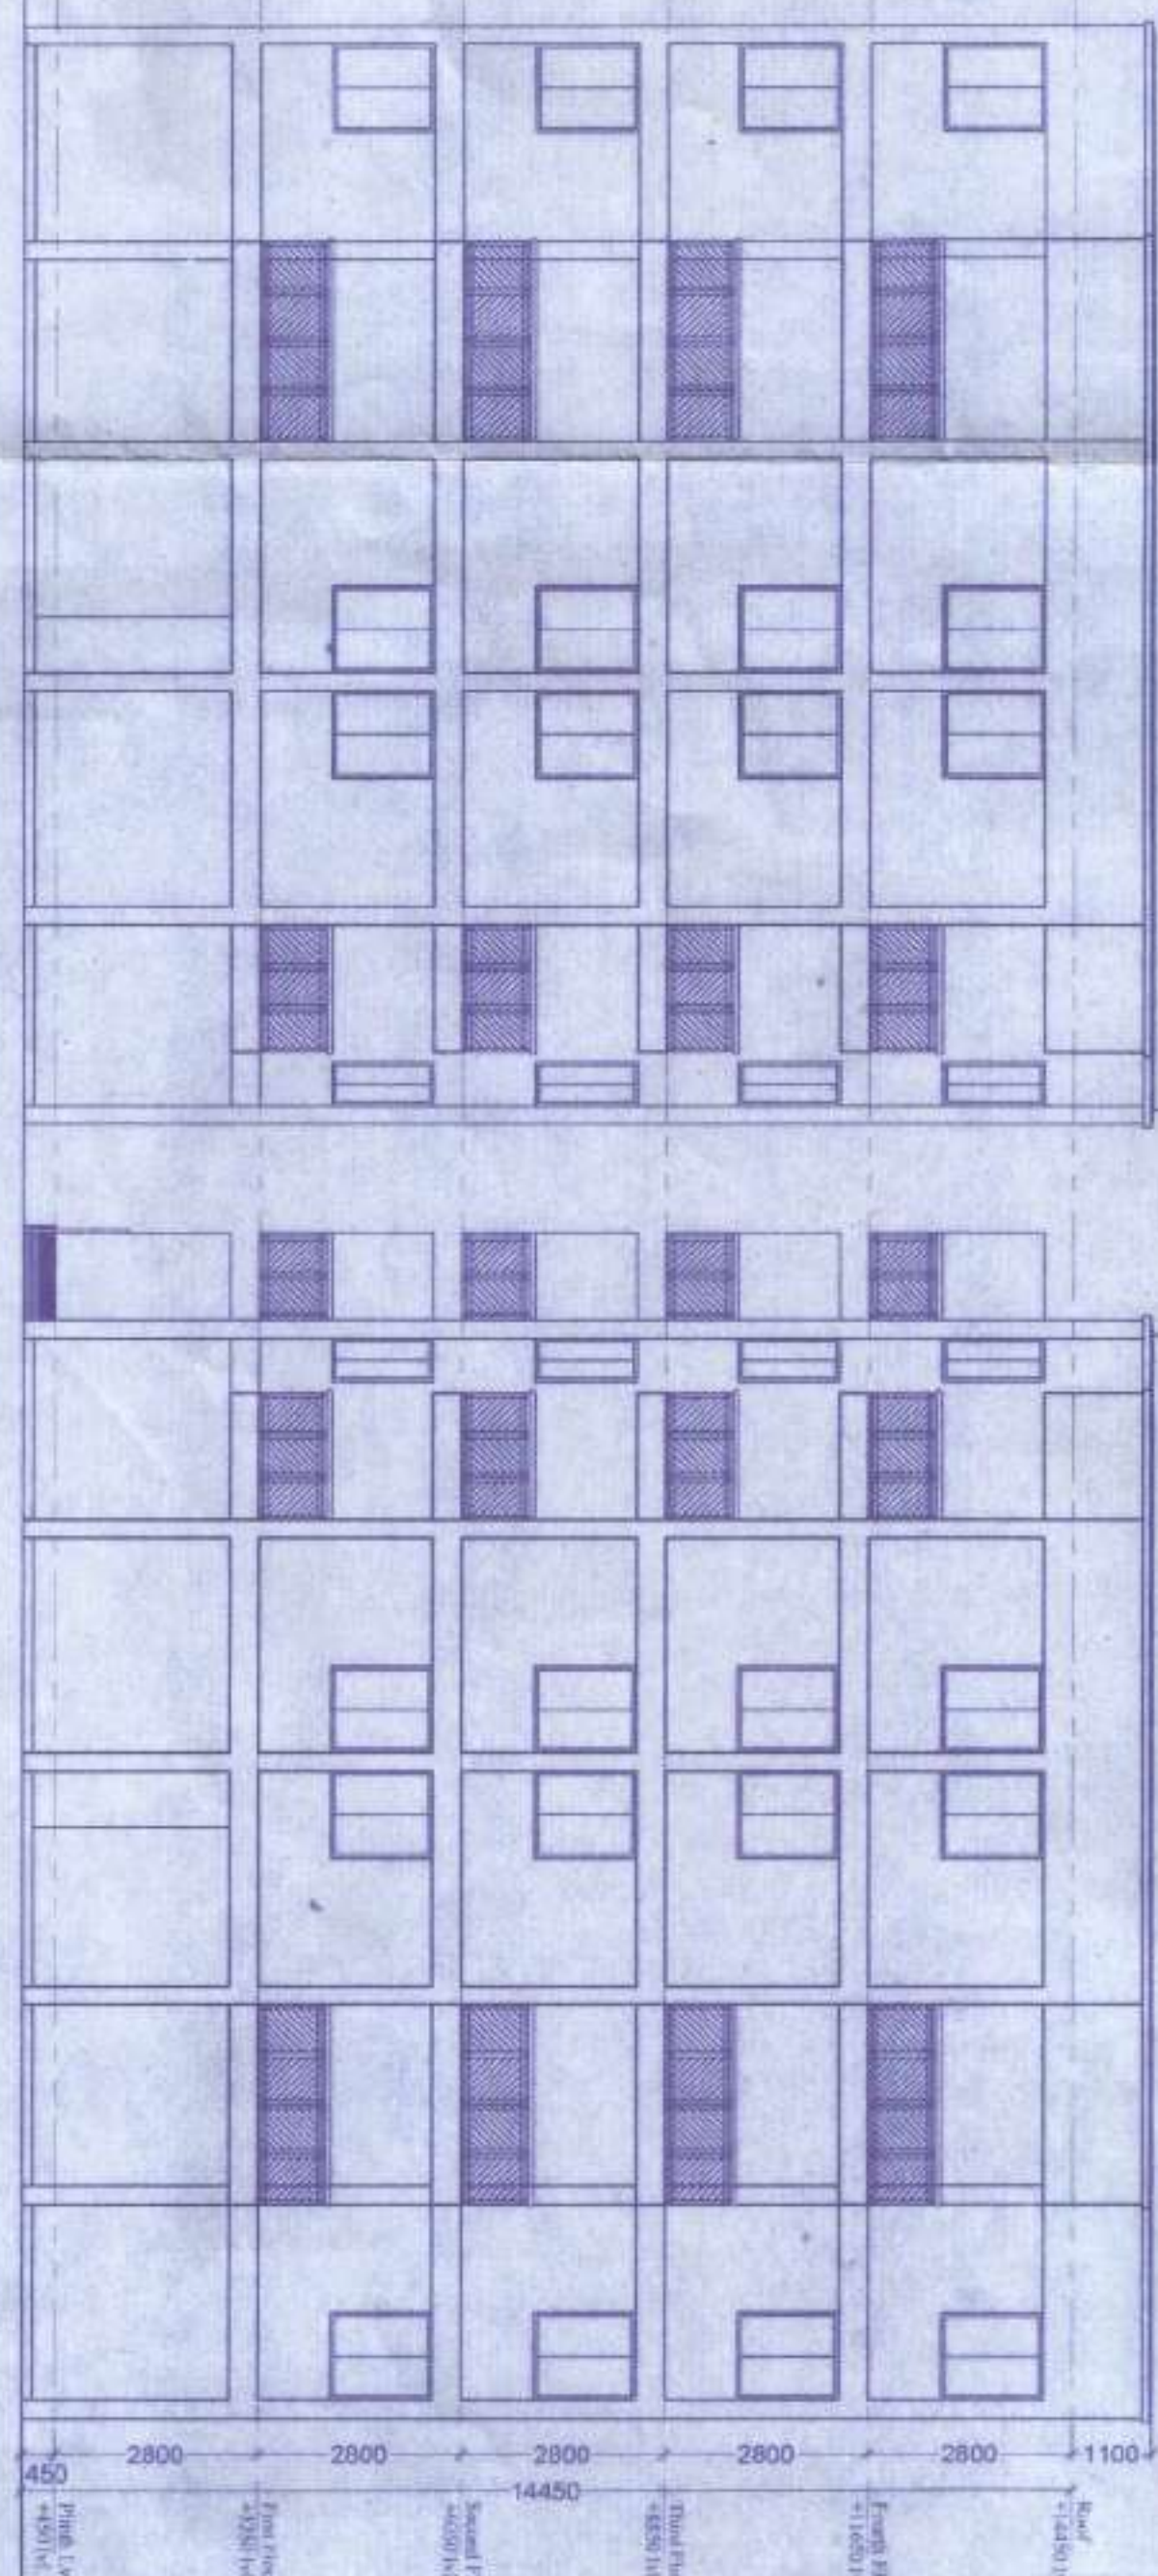

FRONT ELEVATION

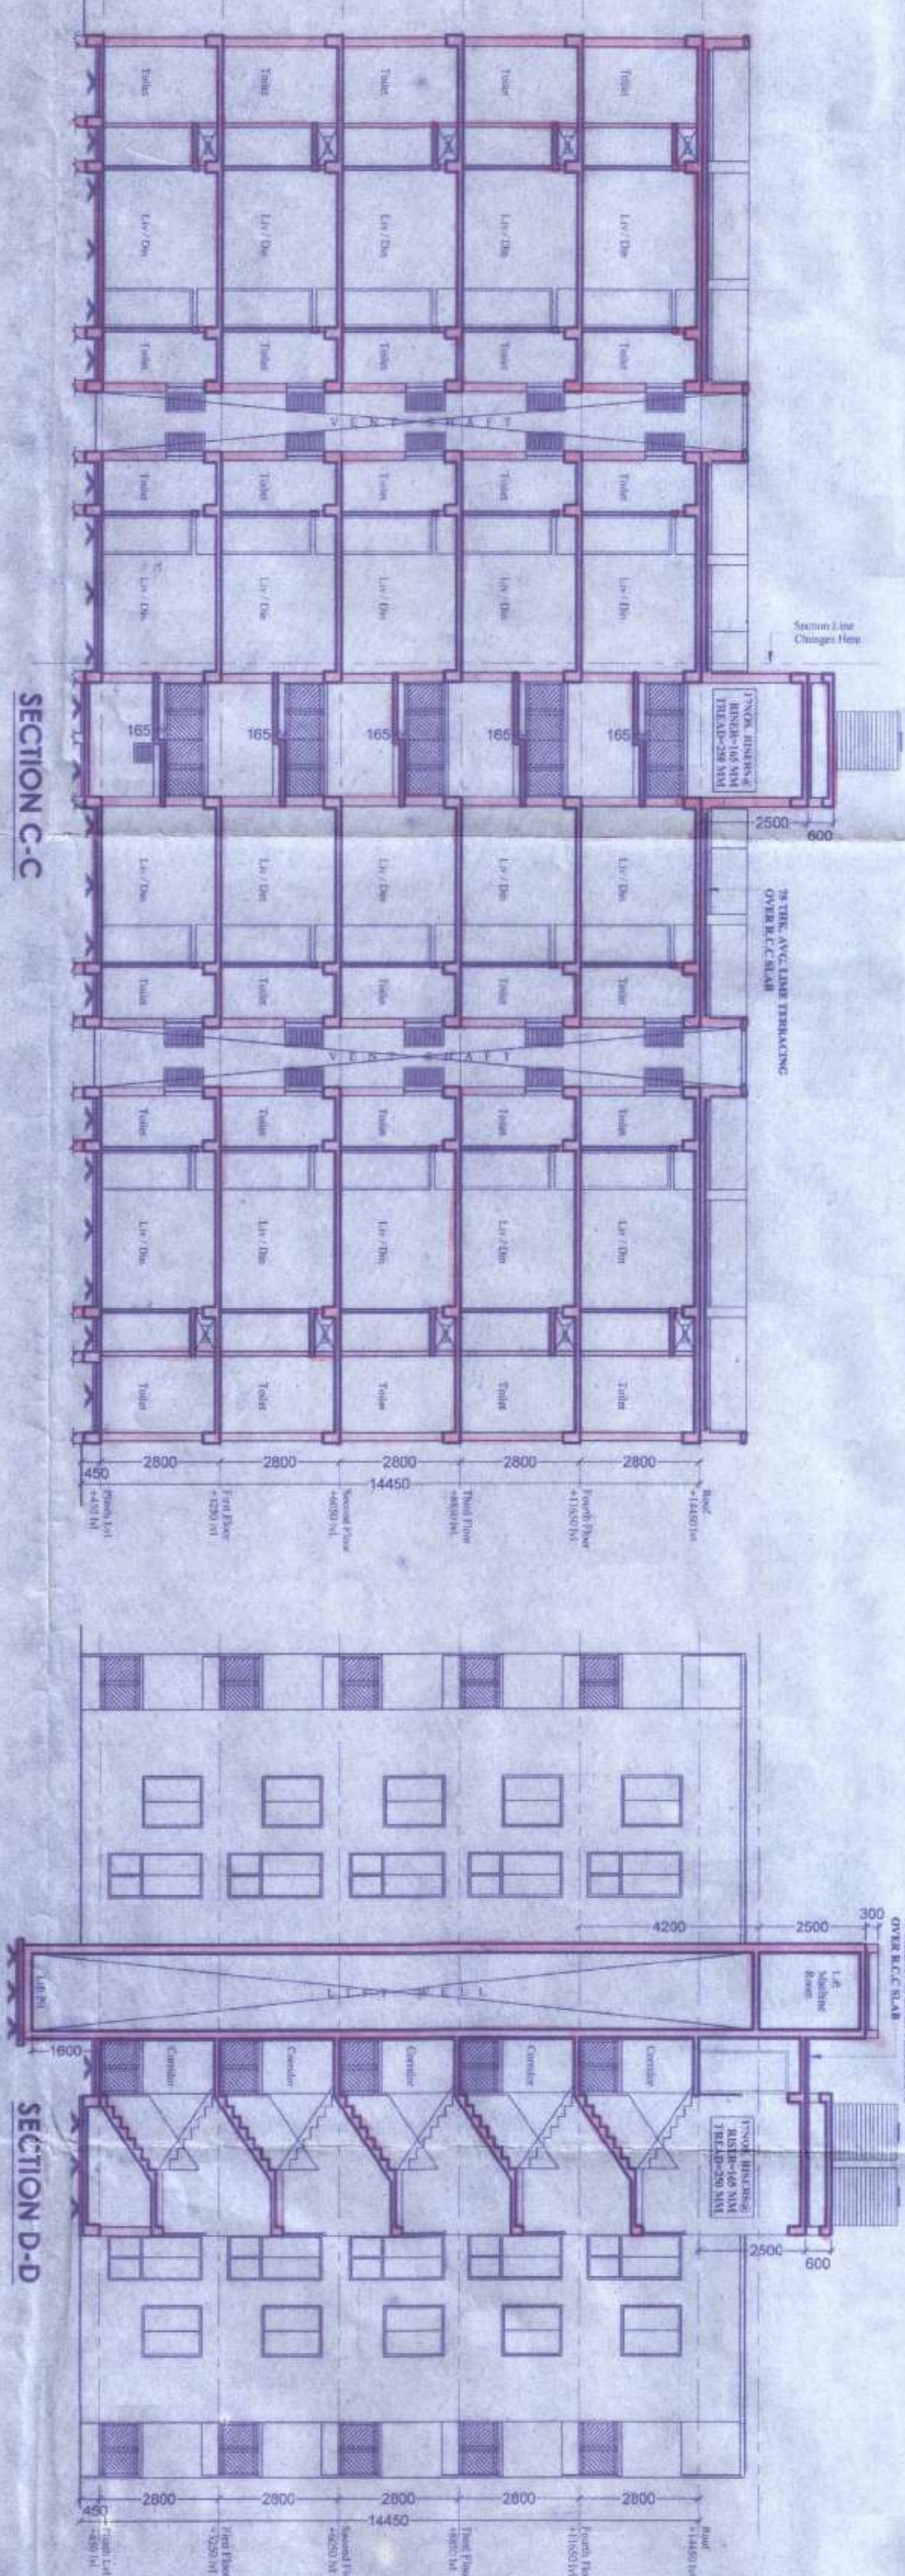

SECTION C-C

SECTION D-D

THE STRUCTURAL DESIGN & DRAWING OF BOTH FOUNDATION & SUPERSTRUCTURE OF THE BUILDING HAS BEEN MADE BY ME CONSIDERING ALL POSSIBLE LOADS BEING APPLIED TO THE BUILDING AS PER THE NATIONAL BUILDING CODE OF INDIA & CERTIFIED THAT IT IS SAFE & STABLE IN ALL RESPECTS.

SANJIV J. DIBRAH
R.E., S.E., P.E.
NATURAL BUILDING CONSULTANT
N.B.C. No. 123456789
SIGN OF STRUCTURAL ENGINEER

For Office Use Only
Director
NATURAL BUILDING CONSULTANT
N.B.C. No. 123456789
SIGN OF OWNER / CONSTITUTE ATTORNEY

MILAN BANDOPADHYAY
R.E., S.E., P.E.
NATURAL BUILDING CONSULTANT
N.B.C. No. 123456789
SIGN OF ARCHITECT

General Note :

1. ALL DIMENSIONS ARE IN MILLIMETERS UNLESS OTHERWISE SPECIFIED.
2. ALL EXTERNAL WALLS ARE 200 TH. & ALL INTERNAL WALLS ARE 100 TH.
3. THE DEPTH OF U.G.W.R. SHALL NEVER EXCEED THE DEPTH OF FOUNDATION.
4. BRICK WORK 200 TH. MORTAR 1:3 & BRICK WORK 100 TH. MORTAR 1:3.
5. ROOFING WORKING M20 EXCEPT FOUNDATION M25.
6. GRADE CO. SHALL BE AS PER IS: 17399-1973.
7. ALL SHORTS OF PRECAUTIONARY MEASURE WILL BE TAKEN AT THE TIME OF CONSTRUCTION.
8. OTHERS ITEM ARE AS PER I.S. SPECIFICATION.

Door & Window Opening Schedule

Door Opening Schedule			
Sl. No.	SIZE	TYPE	SPECIFICATION
1	1000 x 2100	2100	Single Leaf Flush
2	900 x 2100	2100	Single Leaf Flush
3	750 x 2100	2100	Single Leaf Flush
4	750 x 2100	2100	Sliding Flush
5	1200 x 2100	2100	Colloppable Gate
6	1300 x 2400	2400	Sliding Glass Door

Window Opening Schedule

Sl. No.	SIZE	TYPE	SPECIFICATION
1	1200 x 1400	2400	Aluminium Sliding
2	1050 x 2200	2400	Aluminium Sliding
3	600 x 1400	2400	Aluminium Sliding
4	450 x 900	2400	Fixed Louver
5	450 x 450	1500	Fixed Louver

Drawing Title :

GROUND FLOOR PLAN, TYPICAL FLOOR PLAN, ROOF PLAN, SECTION A-A, SECTION B-B & FRONT ELEVATION FOR 2/3 BHK COMBO BLOCK, BLOCK NOS. 5 & 6.

Project Title :

PROPOSED (G+H) & STRAIGHT 2 AFFORDABLE HOUSING COMPLEX within complex - Sanjiv Park, Mouza - Amida, JL No. - 73, Khailan No. - 923, R.S. Dog Nos. - 838, 839, 840, 841, 842, 843 & Part of 846, L.R. Dog Nos. - 1849, 1848, 1850, 1852, 1847 & Part of 1846, 1851, P.O. - Kanyanagar, P.S. - Bishnupur, Block - Bishnupur - 2 within the local Limitations of Chandal Gram Panchayat, District - 24 Parganas (South), Pin no. - 743503.

Architect :

SET SQUARE ARCHITECTURE & INTERIORS
REGD. OFFICE : 87/19/1, ROSE PULVER ROAD, KOLKATA - 700042
E-MAIL : setsquare.architecture@gmail.com, setsquare.office@gmail.com
PHONE : +91-9831887299, (033) 2442 5072
PRINCIPAL ARCHITECT : MILAN BANDOPADHYAY (CA 200) 273241

Structural Consultant :

S. P. A. CONSULTANTS
REGD. OFFICE : 34, RAMMOHAN DUTTA ROAD, KOLKATA - 700028
E-MAIL : spa.consultants@gmail.com, spa.consultants.co.in
PHONE : (033) 2485 5449

DESIGNED BY : M.B. SCALE : 1:100

CHECKED BY : PULAK Date : 19.01.2018.

Drawing No. : Amida/SSAI/Sliding/Janic 02.3

Purpose : AUTHORITY SANCTION