
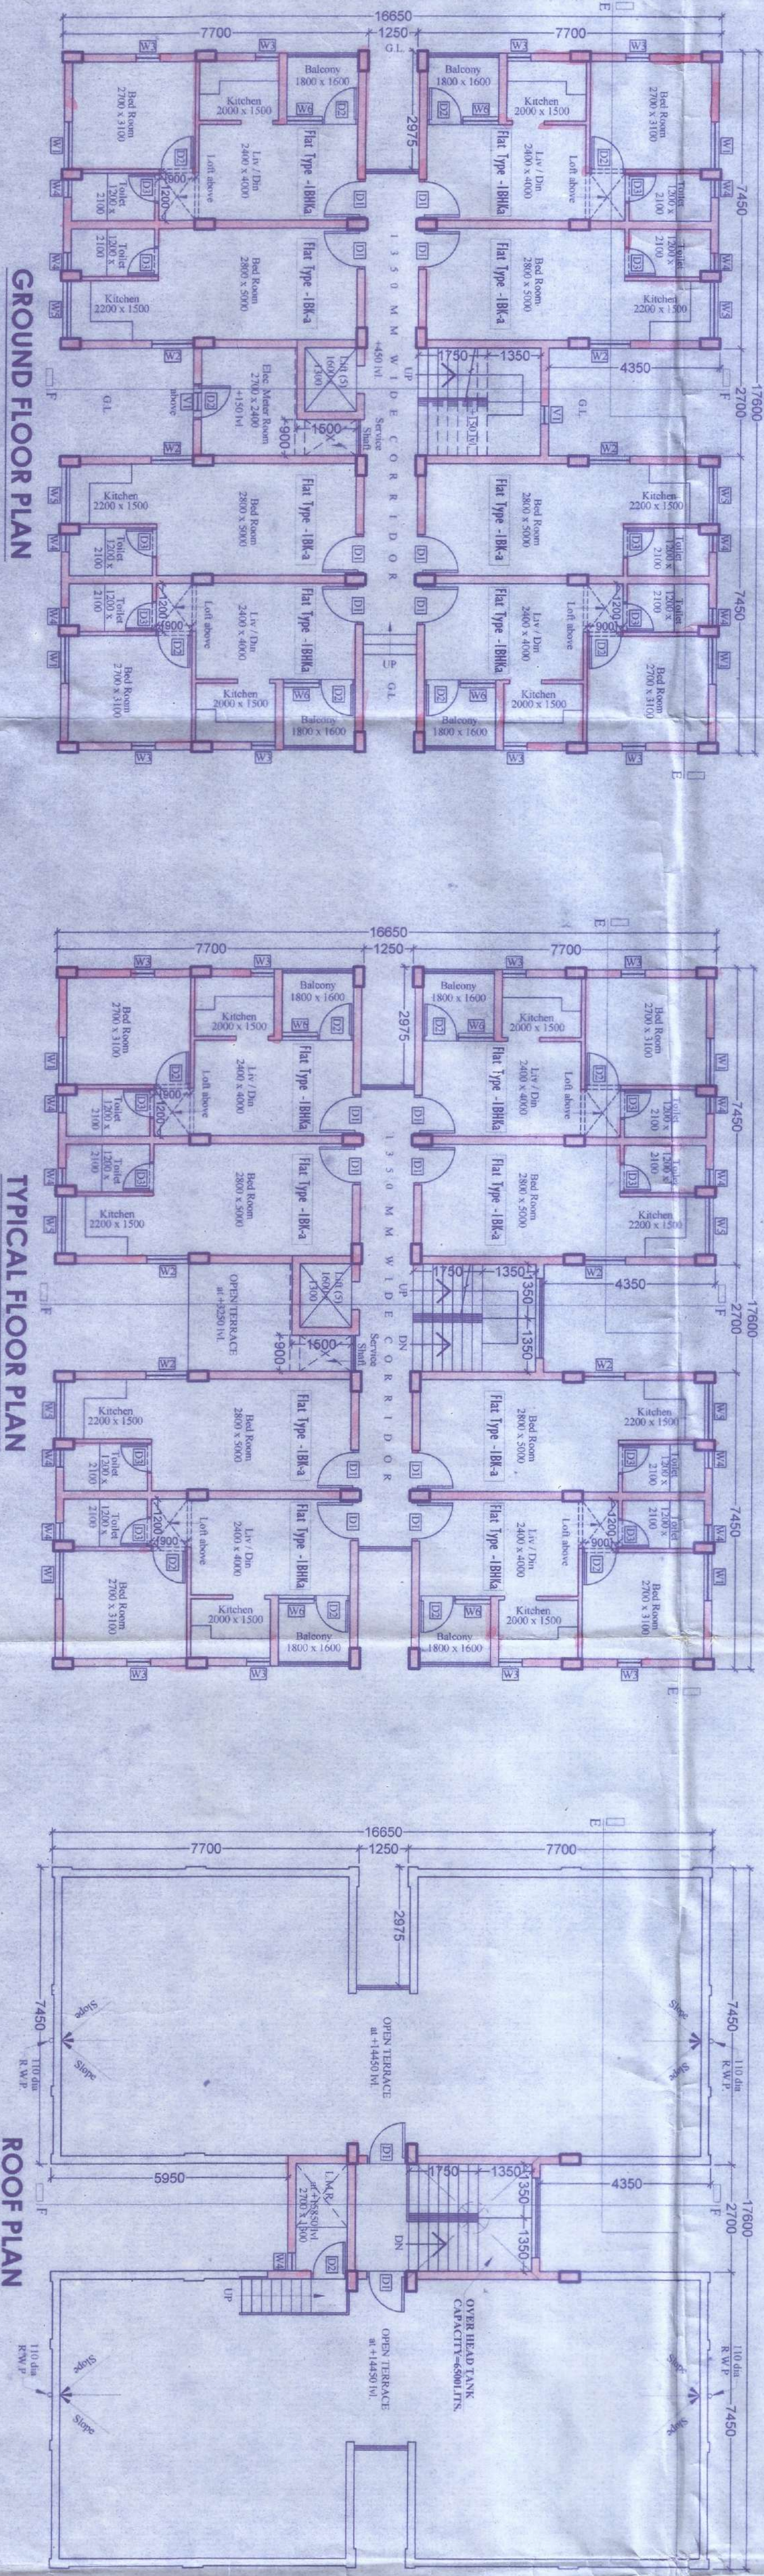


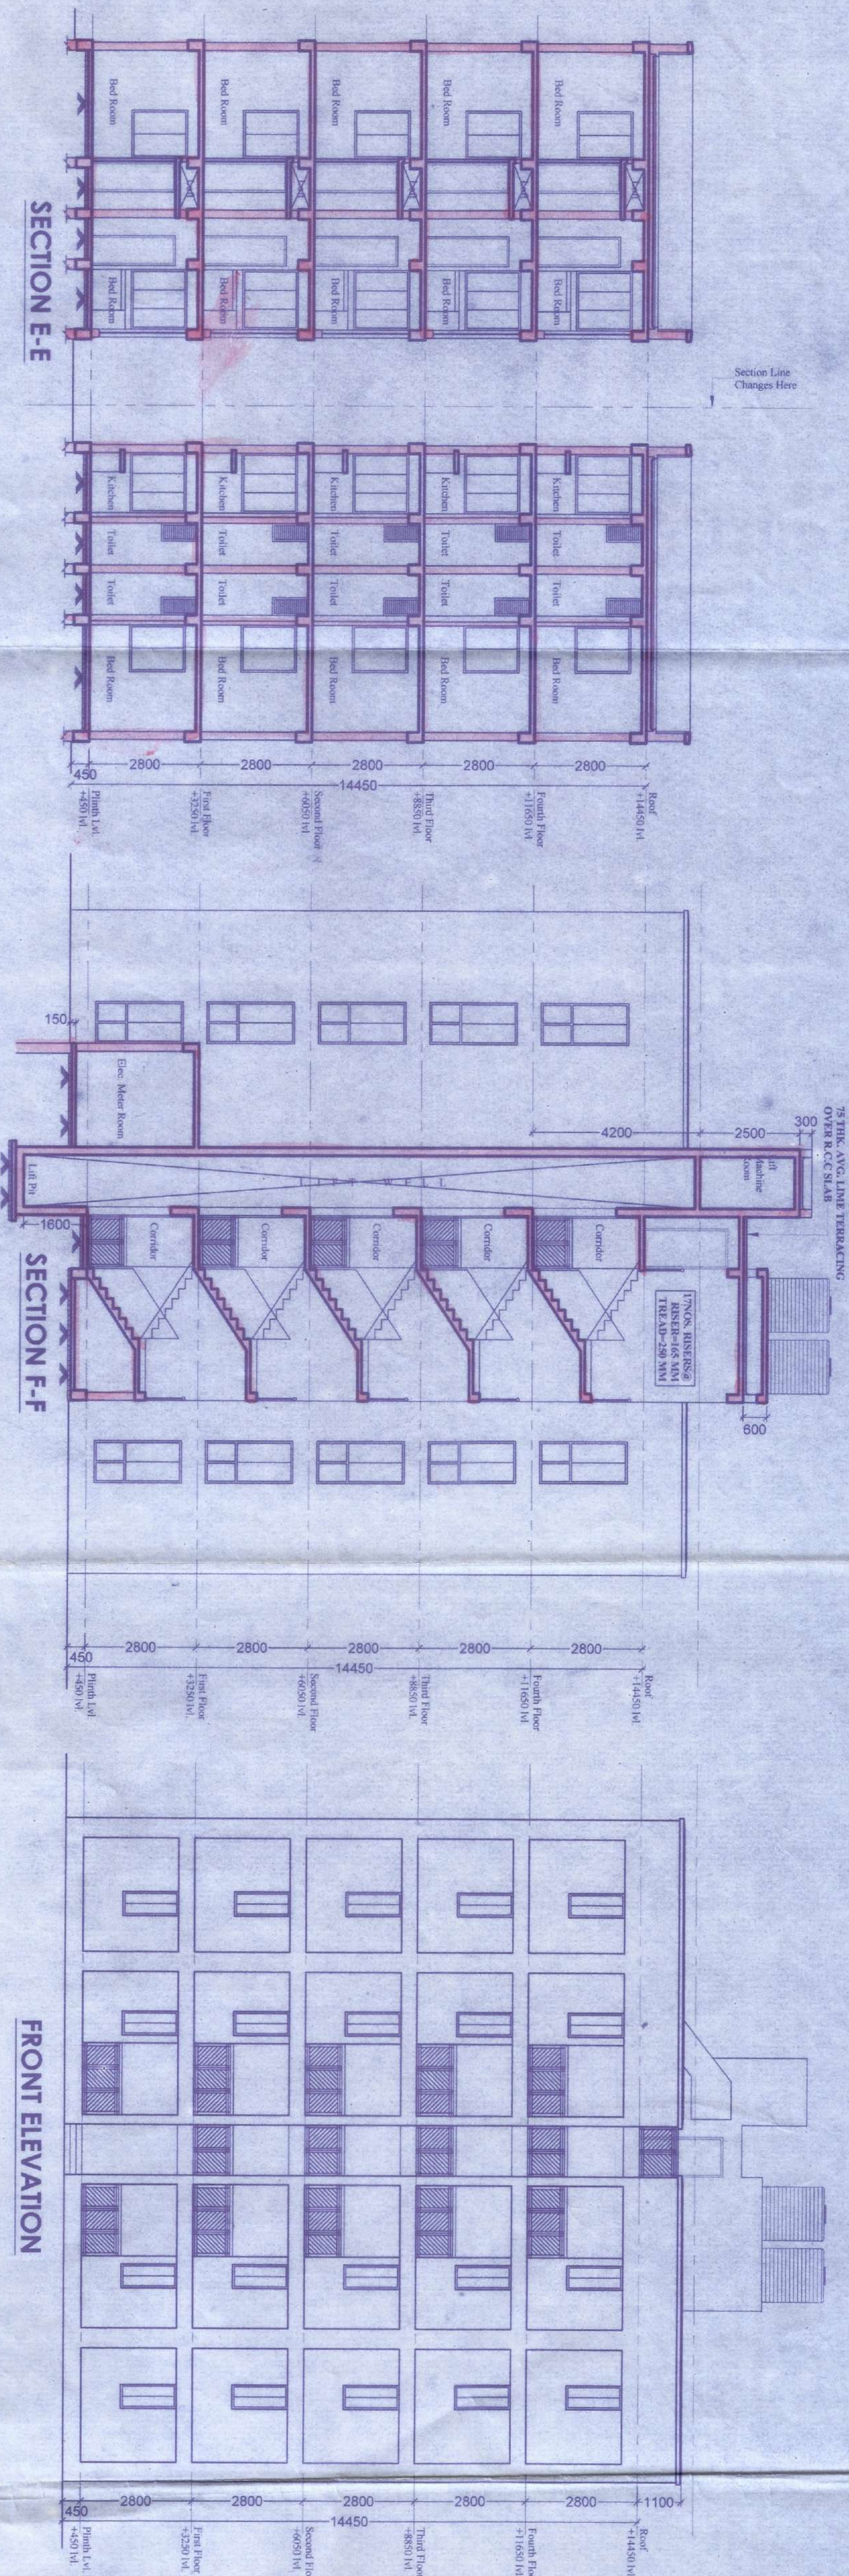

- General Note :**
- 1 ALL DIMENSIONS ARE IN MILLIMETERS UNLESS OTHERWISE STATED.
 - 2 ALL EXTERNAL WALLS ARE 200 TH & ALL INTERNAL WALLS ARE 100TH.
 - 3 THE DEPTH OF U.G.W.R. SHALL NEVER EXCEED THE DEPTH OF FOUNDATION.
 - 4 BRICK WORK 200 TH, MORTAR 1:3 & BRICK WORK 100 TH, MORTAR 1:4
 - 5 ALL R.C.C. WORKS W20 EXCEPT FOUNDATION M25
 - 6 GRADE OF STEEL FE415 IS. CODE 1786-1979
 - 7 ALL SHORTS OF PRECAUTIONARY MEASURE WILL BE TAKEN AT THE TIME OF CONSTRUCTION.
 - 8 OTHERS ITEM ARE AS PER I.S. SPECIFICATION.

Door & Window Opening Schedule

Door Opening Schedule

SL. TYPE	SIZE	LINTEL	SIL	SPECIFICATION
1 D1	1000 x 2100	2100	-	Single Leaf Flush
2 D2	900 x 2100	2100	-	Single Leaf Flush
3 D3	750 x 2100	2100	-	Single Leaf Flush
4 D4	750 x 2100	2100	-	Sliding Flush
5 CG	1200 x 2100	2100	-	Collapsible Gate
6 SD1	1300 x 2400	2400	-	Sliding Glass Door
7 D5	1500 x 2400	2400	-	Double Leaf Flush

Window Opening Schedule

SL. TYPE	SIZE	LINTEL	SIL	SPECIFICATION
1 W1	1200 x 1400	2400	1000	Aluminium Sliding
2 W2	1050 x 2200	2400	200	Aluminium Sliding
3 W3	600 x 1400	2400	1000	Aluminium Sliding
4 W4	450 x 900	2400	1500	Fixed Louver
5 W5	1450 x 1400	2400	1000	Aluminium Sliding
6 W6	900 x 2200	2400	200	Aluminium Sliding
7 V1	450 x 450	1500	1050	Fixed Louver

Drawing Title :
GROUND FLOOR PLAN, TYPICAL FLOOR PLAN, ROOF PLAN, SECTION E-E, SECTION F-F & FRONT ELEVATION FOR 1 BK/ 1 BHK BLOCK. BLOCK NOS. 8 & 10.

Project Title :
PROPOSED (G+IV) & STRAIGHT 2 AFFORDABLE HOUSING COMPLEX within complex - sani Park,
Mouza - Amtida, JL No.- 73, Khatthan No.- 923, R.S. Dog Nos.- 838, 839, 840, 841, 842, 843 & Part of 846. L.R. Dog Nos.- 1849, 1848, 1850, 1852, 1847 & Part of 1846, 1851. P.O.- Kanyanagar, P.S.- Bishnupur, Block- Bishnupur- 2 within- the Local Limitations of Chandi Gram Panchayet, District -24 Parganas (South) Pin no- 743503.

Architect :

SET SQUARE ARCHITECTURE & INTERIORS
REGD. OFFICE : 87 / 19 / 1, BOSE PURUR ROAD, KOLKATA-700042
E-MAIL : setsquare.milani@dnoc.com ; setsquare.office@gmail.com
PHONE : +91-9831889299 ; (033) 2442 5072.
PRINCIPAL ARCHITECT : MILAN BANDYOPADHYAY (CA/2001/27374)

Structural Consultant :

S. P. A. CONSULTANTS
REGD. OFFICE : 34, RAMMOHAN DUTTA ROAD, KOLKATA-700020
E-MAIL : spo_cons@yahoo.co.in
PHONE : (033) 2485 5449

DESIGNED BY - M.B. SCALE - 1:100
DEALT BY - SOUABV Date : 19.01.2018.
CHECKED BY - PUJAK Rev. No. : 000 (19.01.2018.)
Drawing No. Amtida/SSA/Srijan/sanc:02.5
Purpose AUTHORITY SANCTION

THE STRUCTURAL DESIGN & DRAWING OF BOTH FOUNDATION & SUPERSTRUCTURE OF THE BUILDING HAS BEEN MADE BY ME CONSIDERING ALL POSSIBLE LOADS INCLUDING THE SEISMIC LOAD AS PER THE NATIONAL BUILDING CODE OF INDIA & CERTIFIED THAT IT IS SAFE & STABLE IN ALL RESPECT.

SAWJIT J. PANDY
M.E. (STRUCTURAL)
R. C. E. PLE (4082024)
E. S. E. 4085
SOUT 24 PWS, 201 LA PARIANAD
SIGN. OF STRUCTURAL ENGINEER.

PROFESSIONAL STONE (INDIA) PVT. LTD.
Director / Authorized Signatory
SIGN. OF OWNER / CONSTITUTED ATTORNEY

MILAN BANDYOPADHYAY
Registered Architect
CA/2001/27374
SIGN. OF ARCHITECT

- Every year, every construction firm that must work with the public must submit an affidavit of compliance to the state.
- Attesting members necessary for construction should conform to standards set by the A.C. and Building Code of rules.
- Members from districts should for safety or fines of the signing public and other personnel during construction.
- Construction fee should be increased to prevent mortgage foreclosing.
- Design of all structural members including that of the foundation should conform to minimum specified in the A.C. and B.C.
- The structure is valid for 2 years from date of construction.
- Information provided by the applicant to the state and private companies of work.
- Completion of structural work up to point.
- Completion of work.
- No rain water pipe should be buried or discharged on Road or R-1 sign.
- The construction should be carried out as per specification of A.C. Code and structural plan under the supervision of qualified professional engineers.
- Construction of garages, wall, roof, etc. is waste work should be done by the owner.
- Any violation of the structural plan shall mean demolition.
- 1. These should not be any court cases or any companies from any person in respect of the construction property as per plan.
- 2. Small 2nd Paragraph after finished will not be deleted if any dispute arises in the site.

03/11/19
District Engineer
South 24 Pgs. Z.P.