

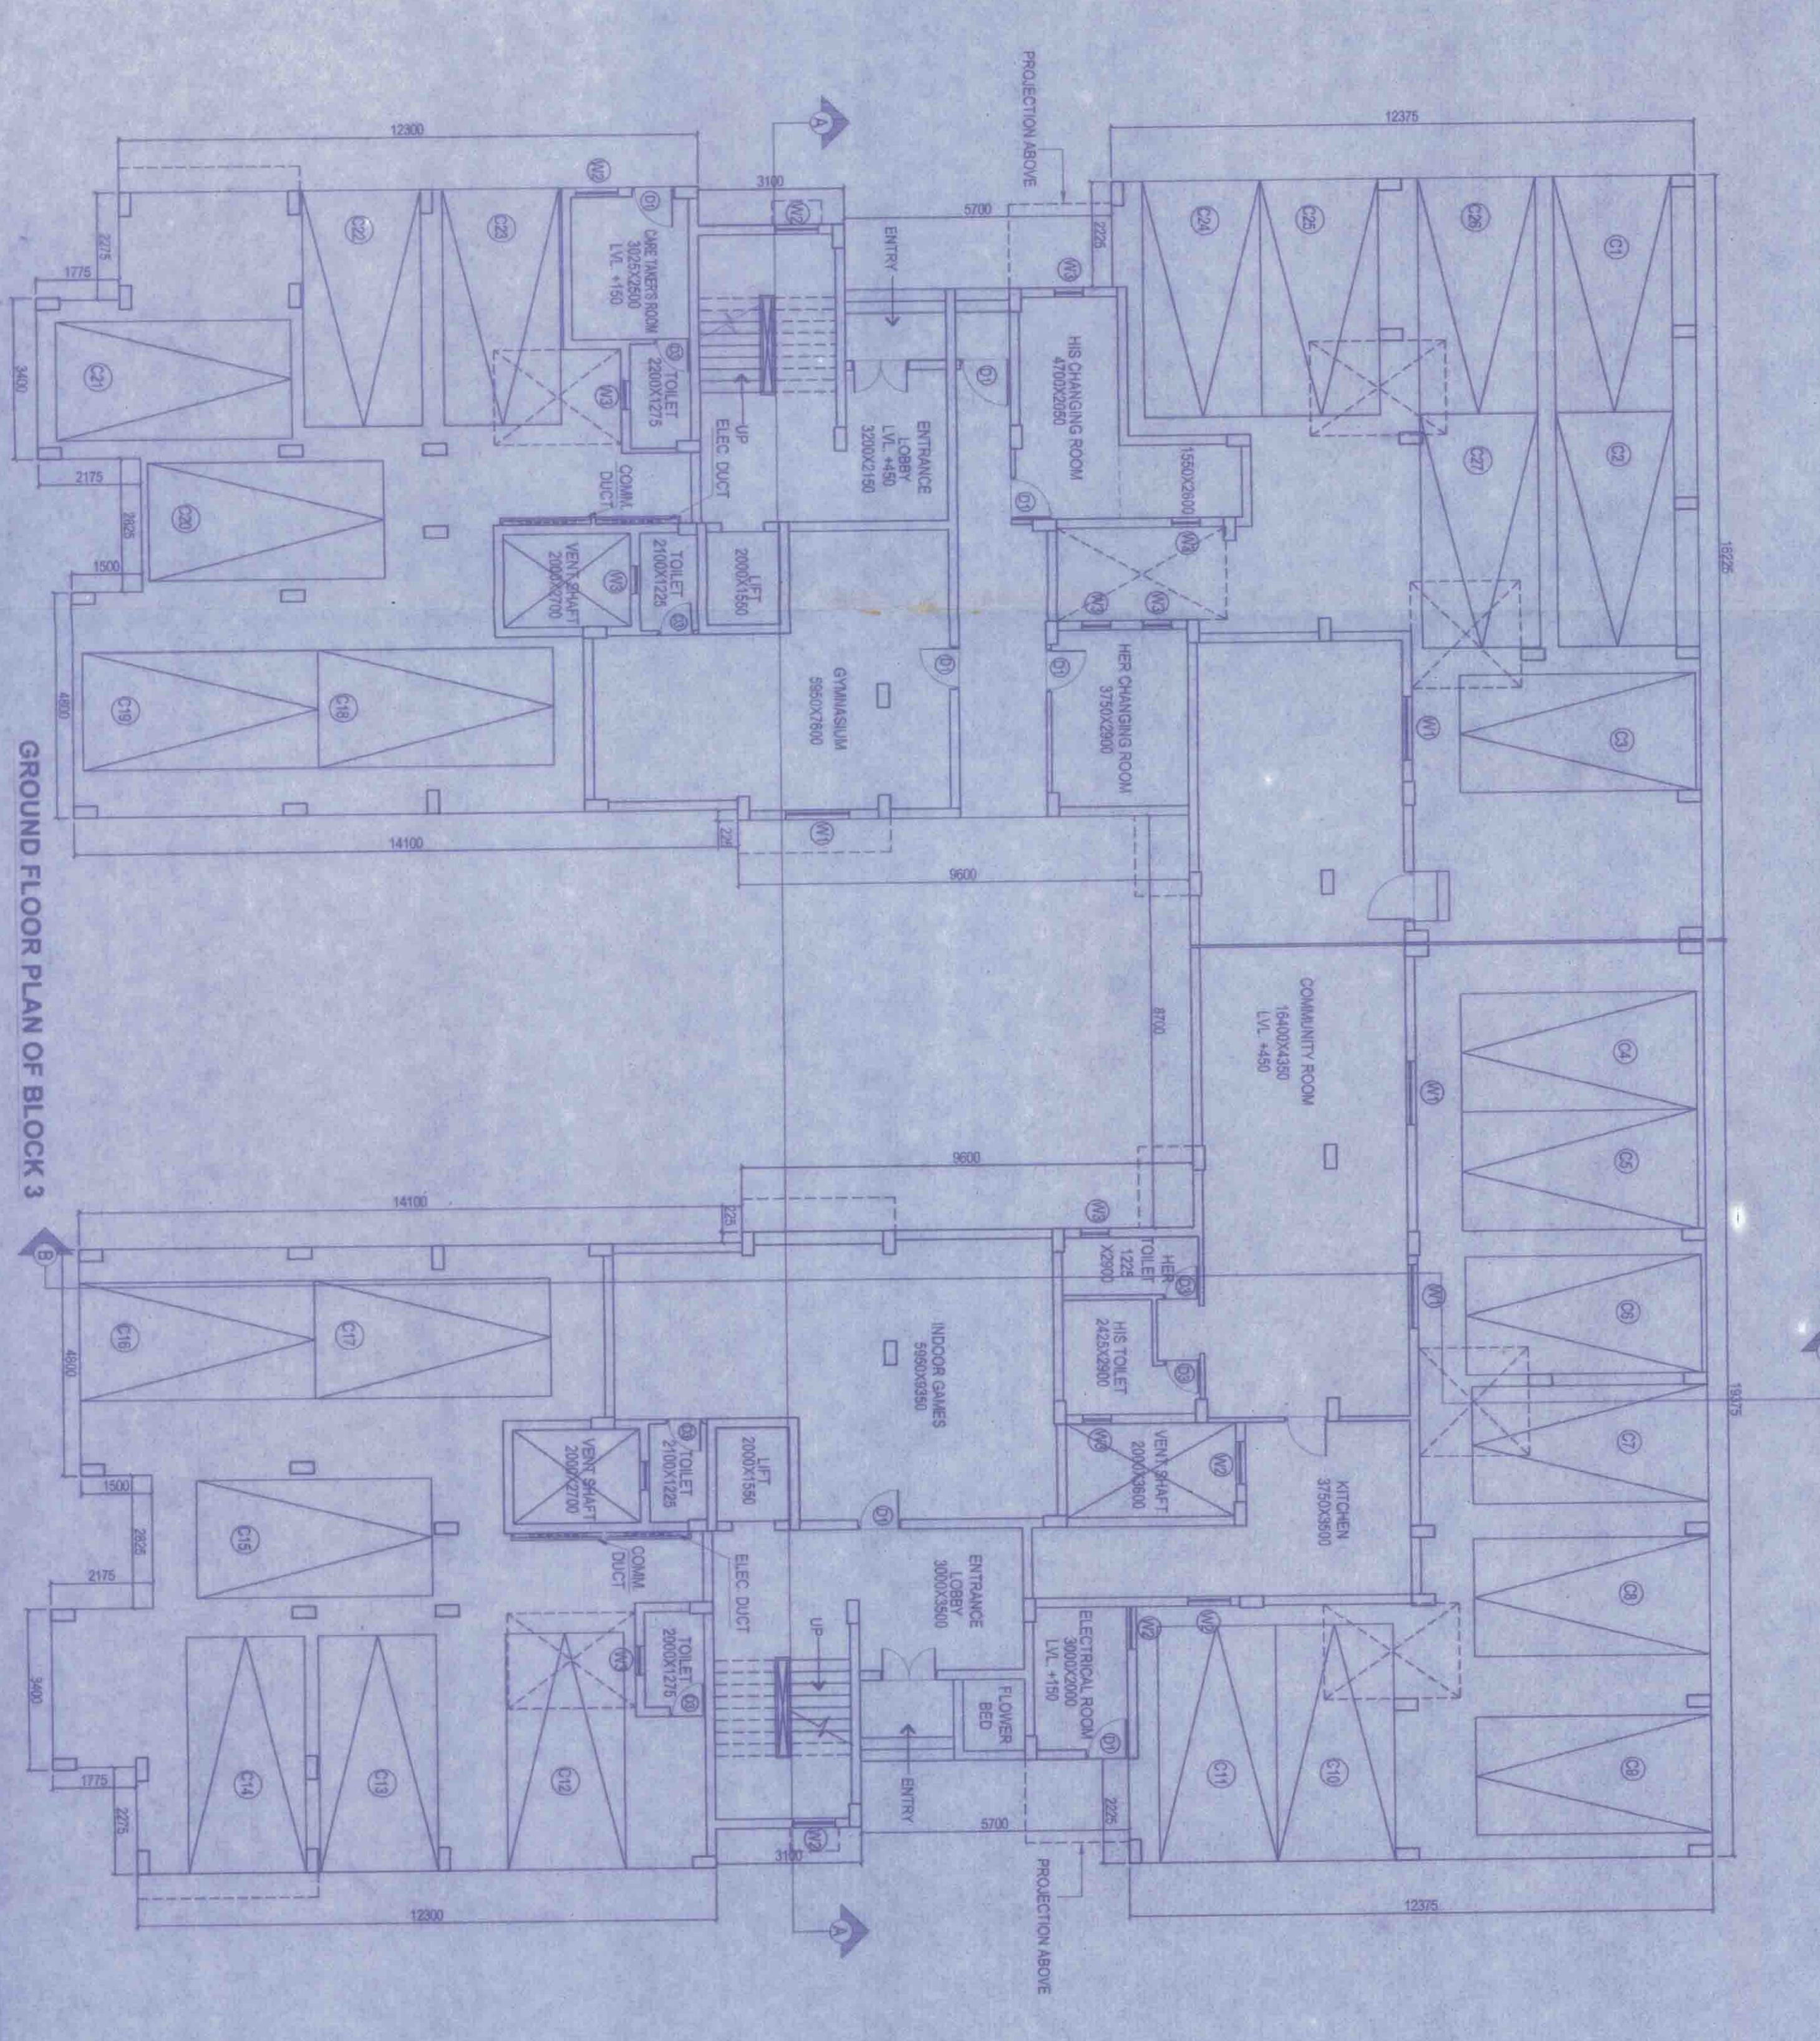
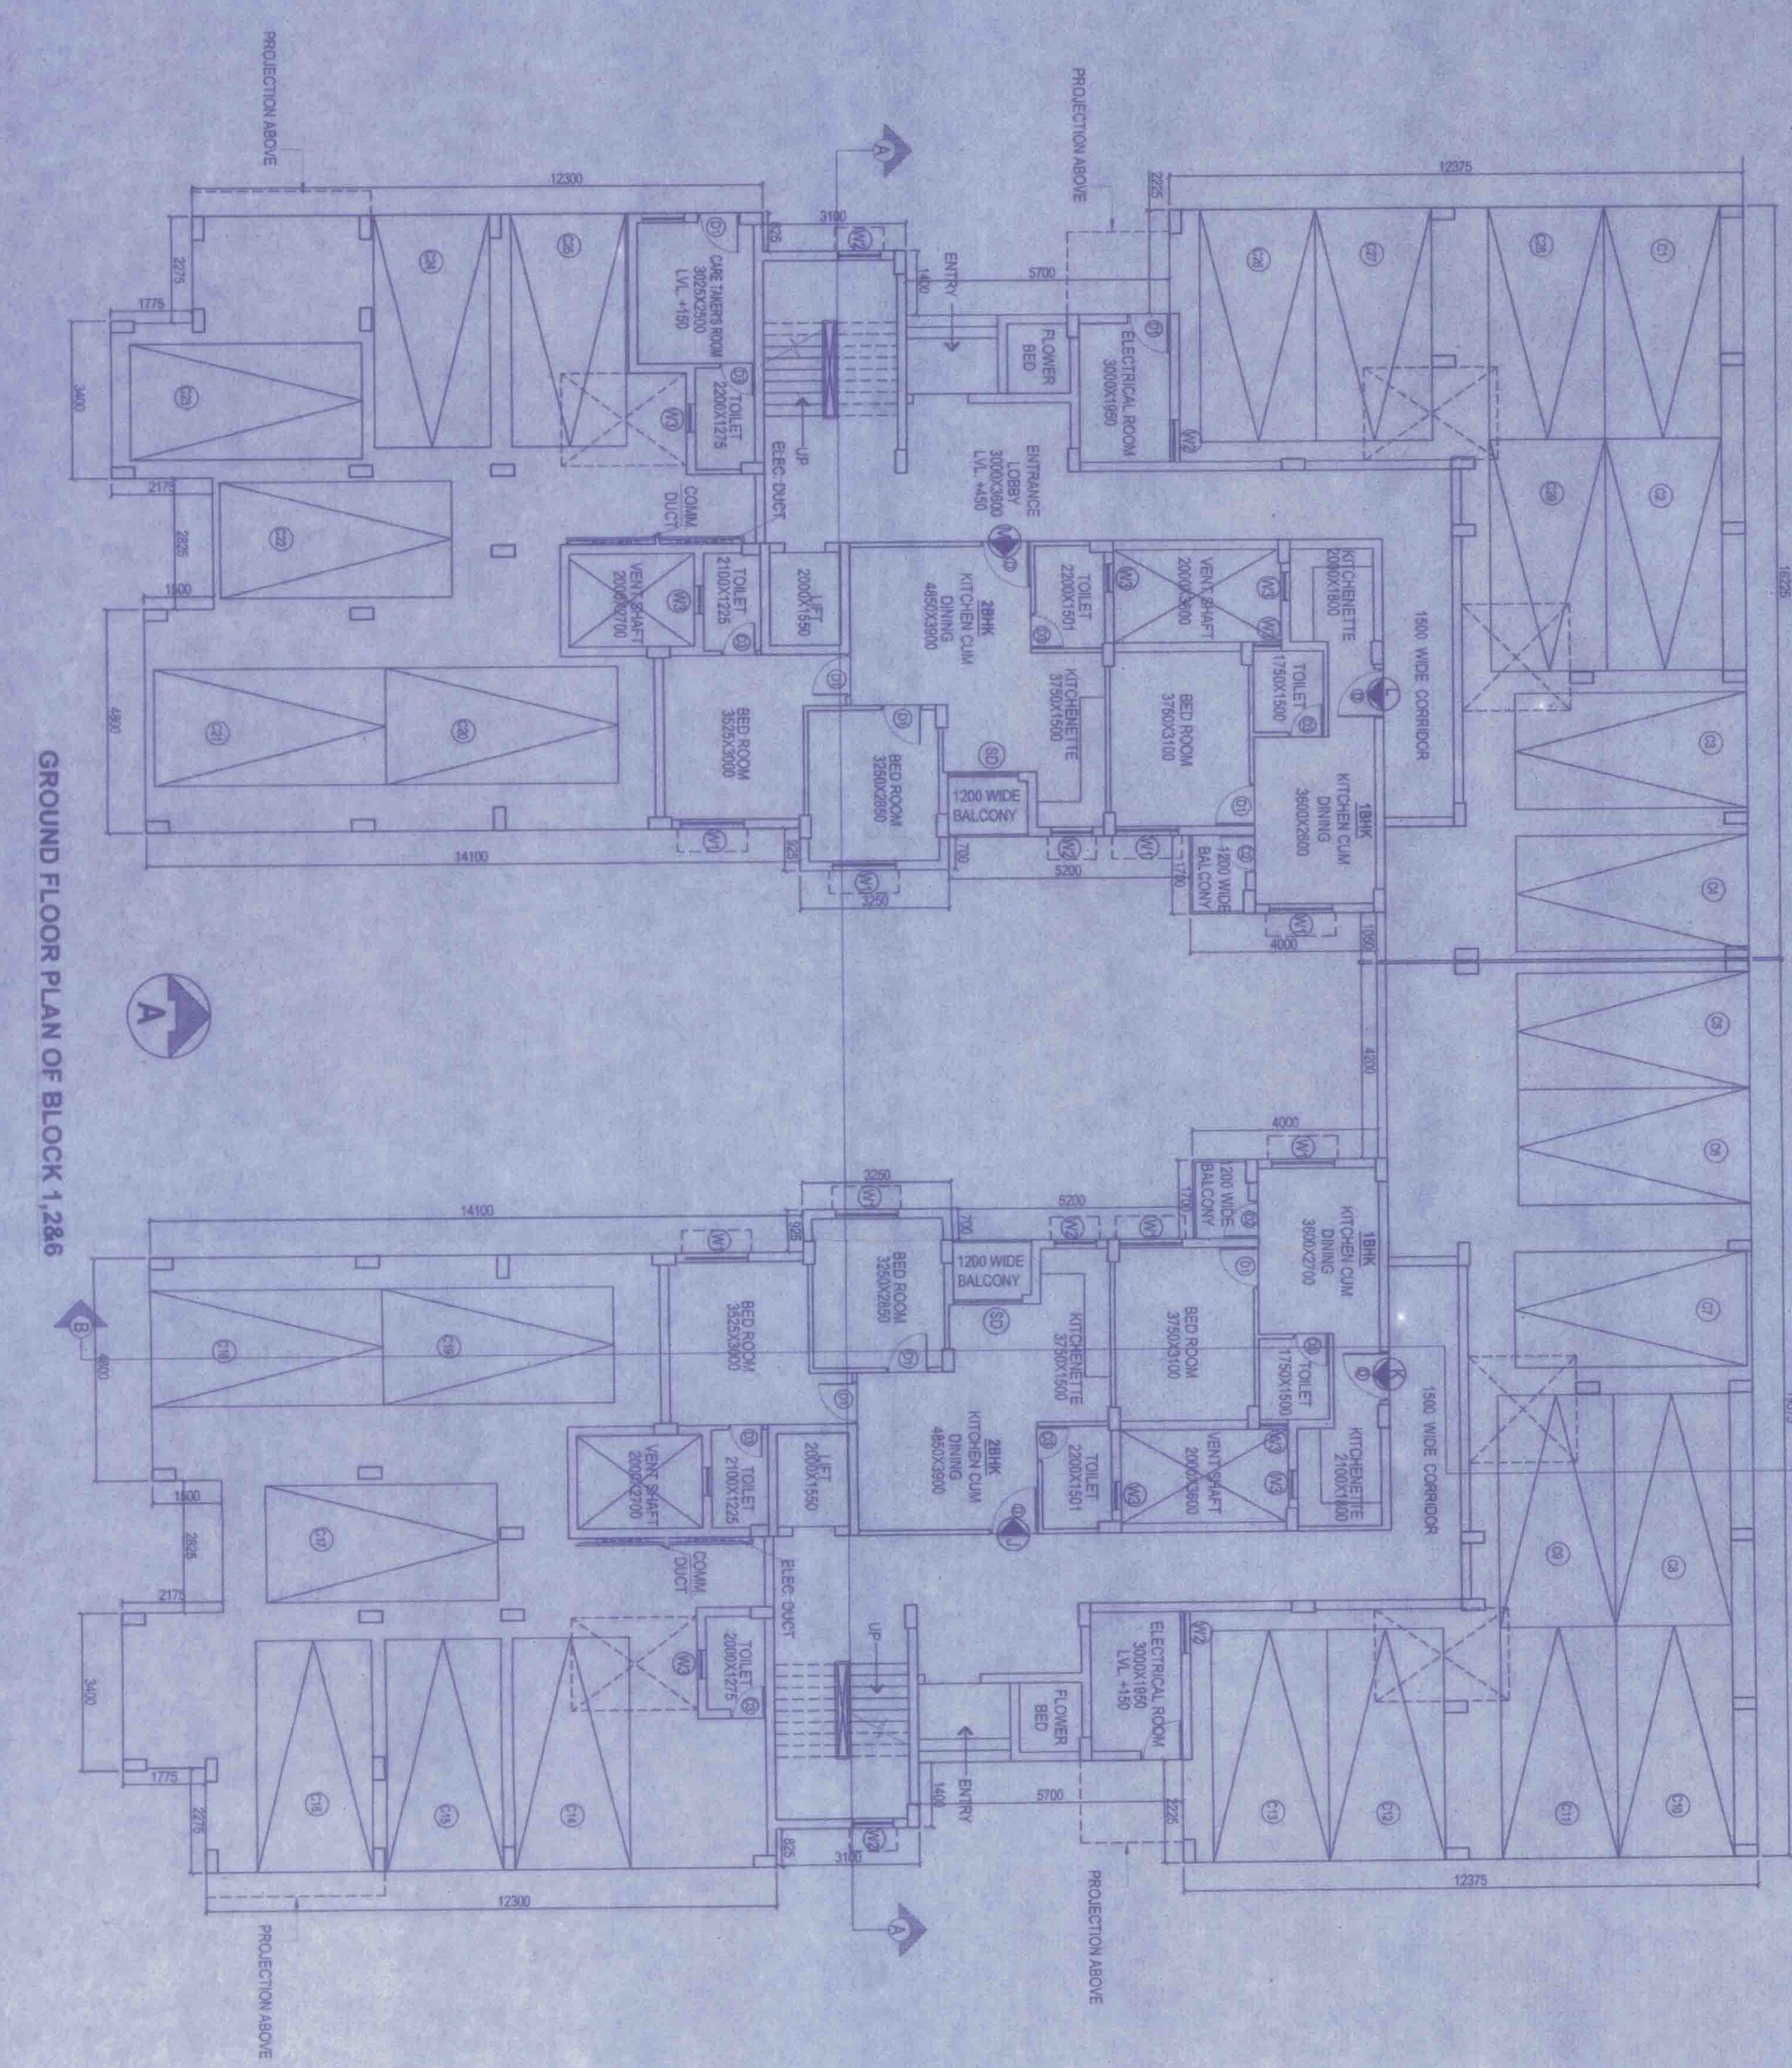


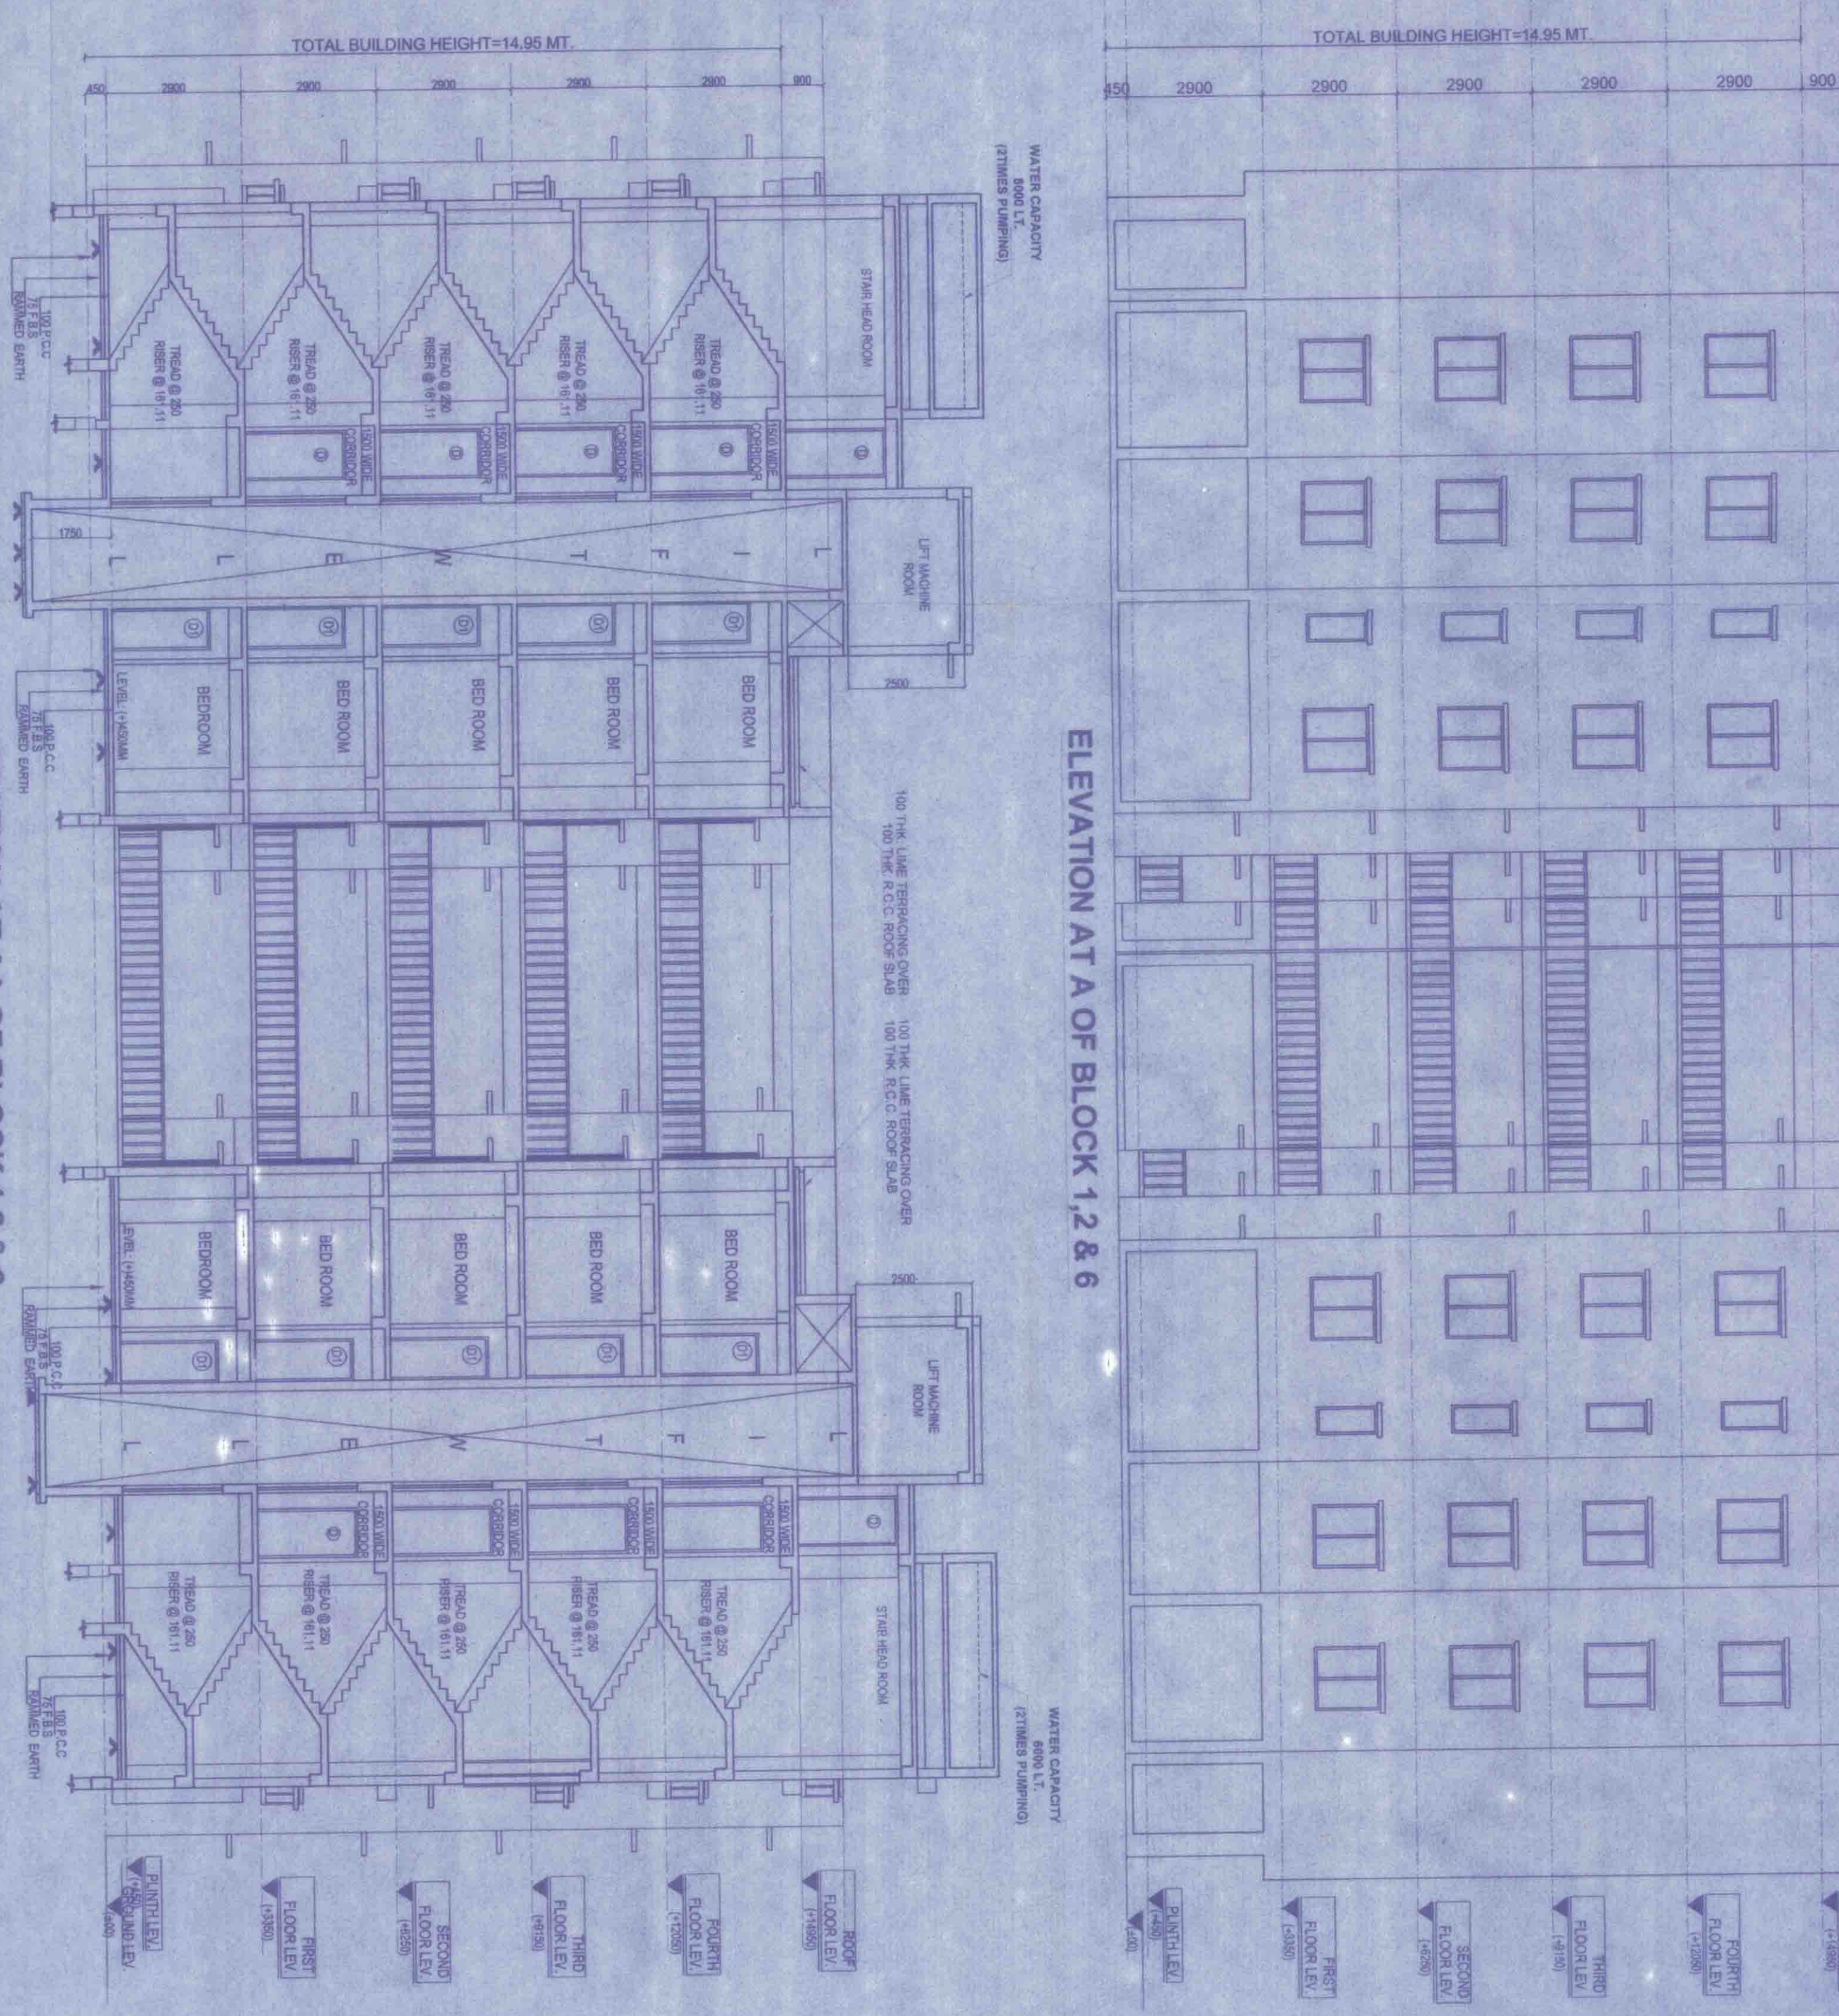

NOTES:
 1. ALL DIMENSIONS ARE IN MM
 2. FOLLOW THE LAYOUT ONLY AND FOR ORIENTATION
 REFER THE SITE PLAN

FOR APPROVAL

PROPOSED APPROVAL
 PROJECT NO. 12345
 DRAWING NO. 12345
 DATE: 12/12/2023
 DRAWING BY: [Signature]
 CHECKED BY: [Signature]
 APPROVED BY: [Signature]
 PROJECT NO. 12345
 DRAWING NO. 12345
 DATE: 12/12/2023
 DRAWING BY: [Signature]
 CHECKED BY: [Signature]
 APPROVED BY: [Signature]

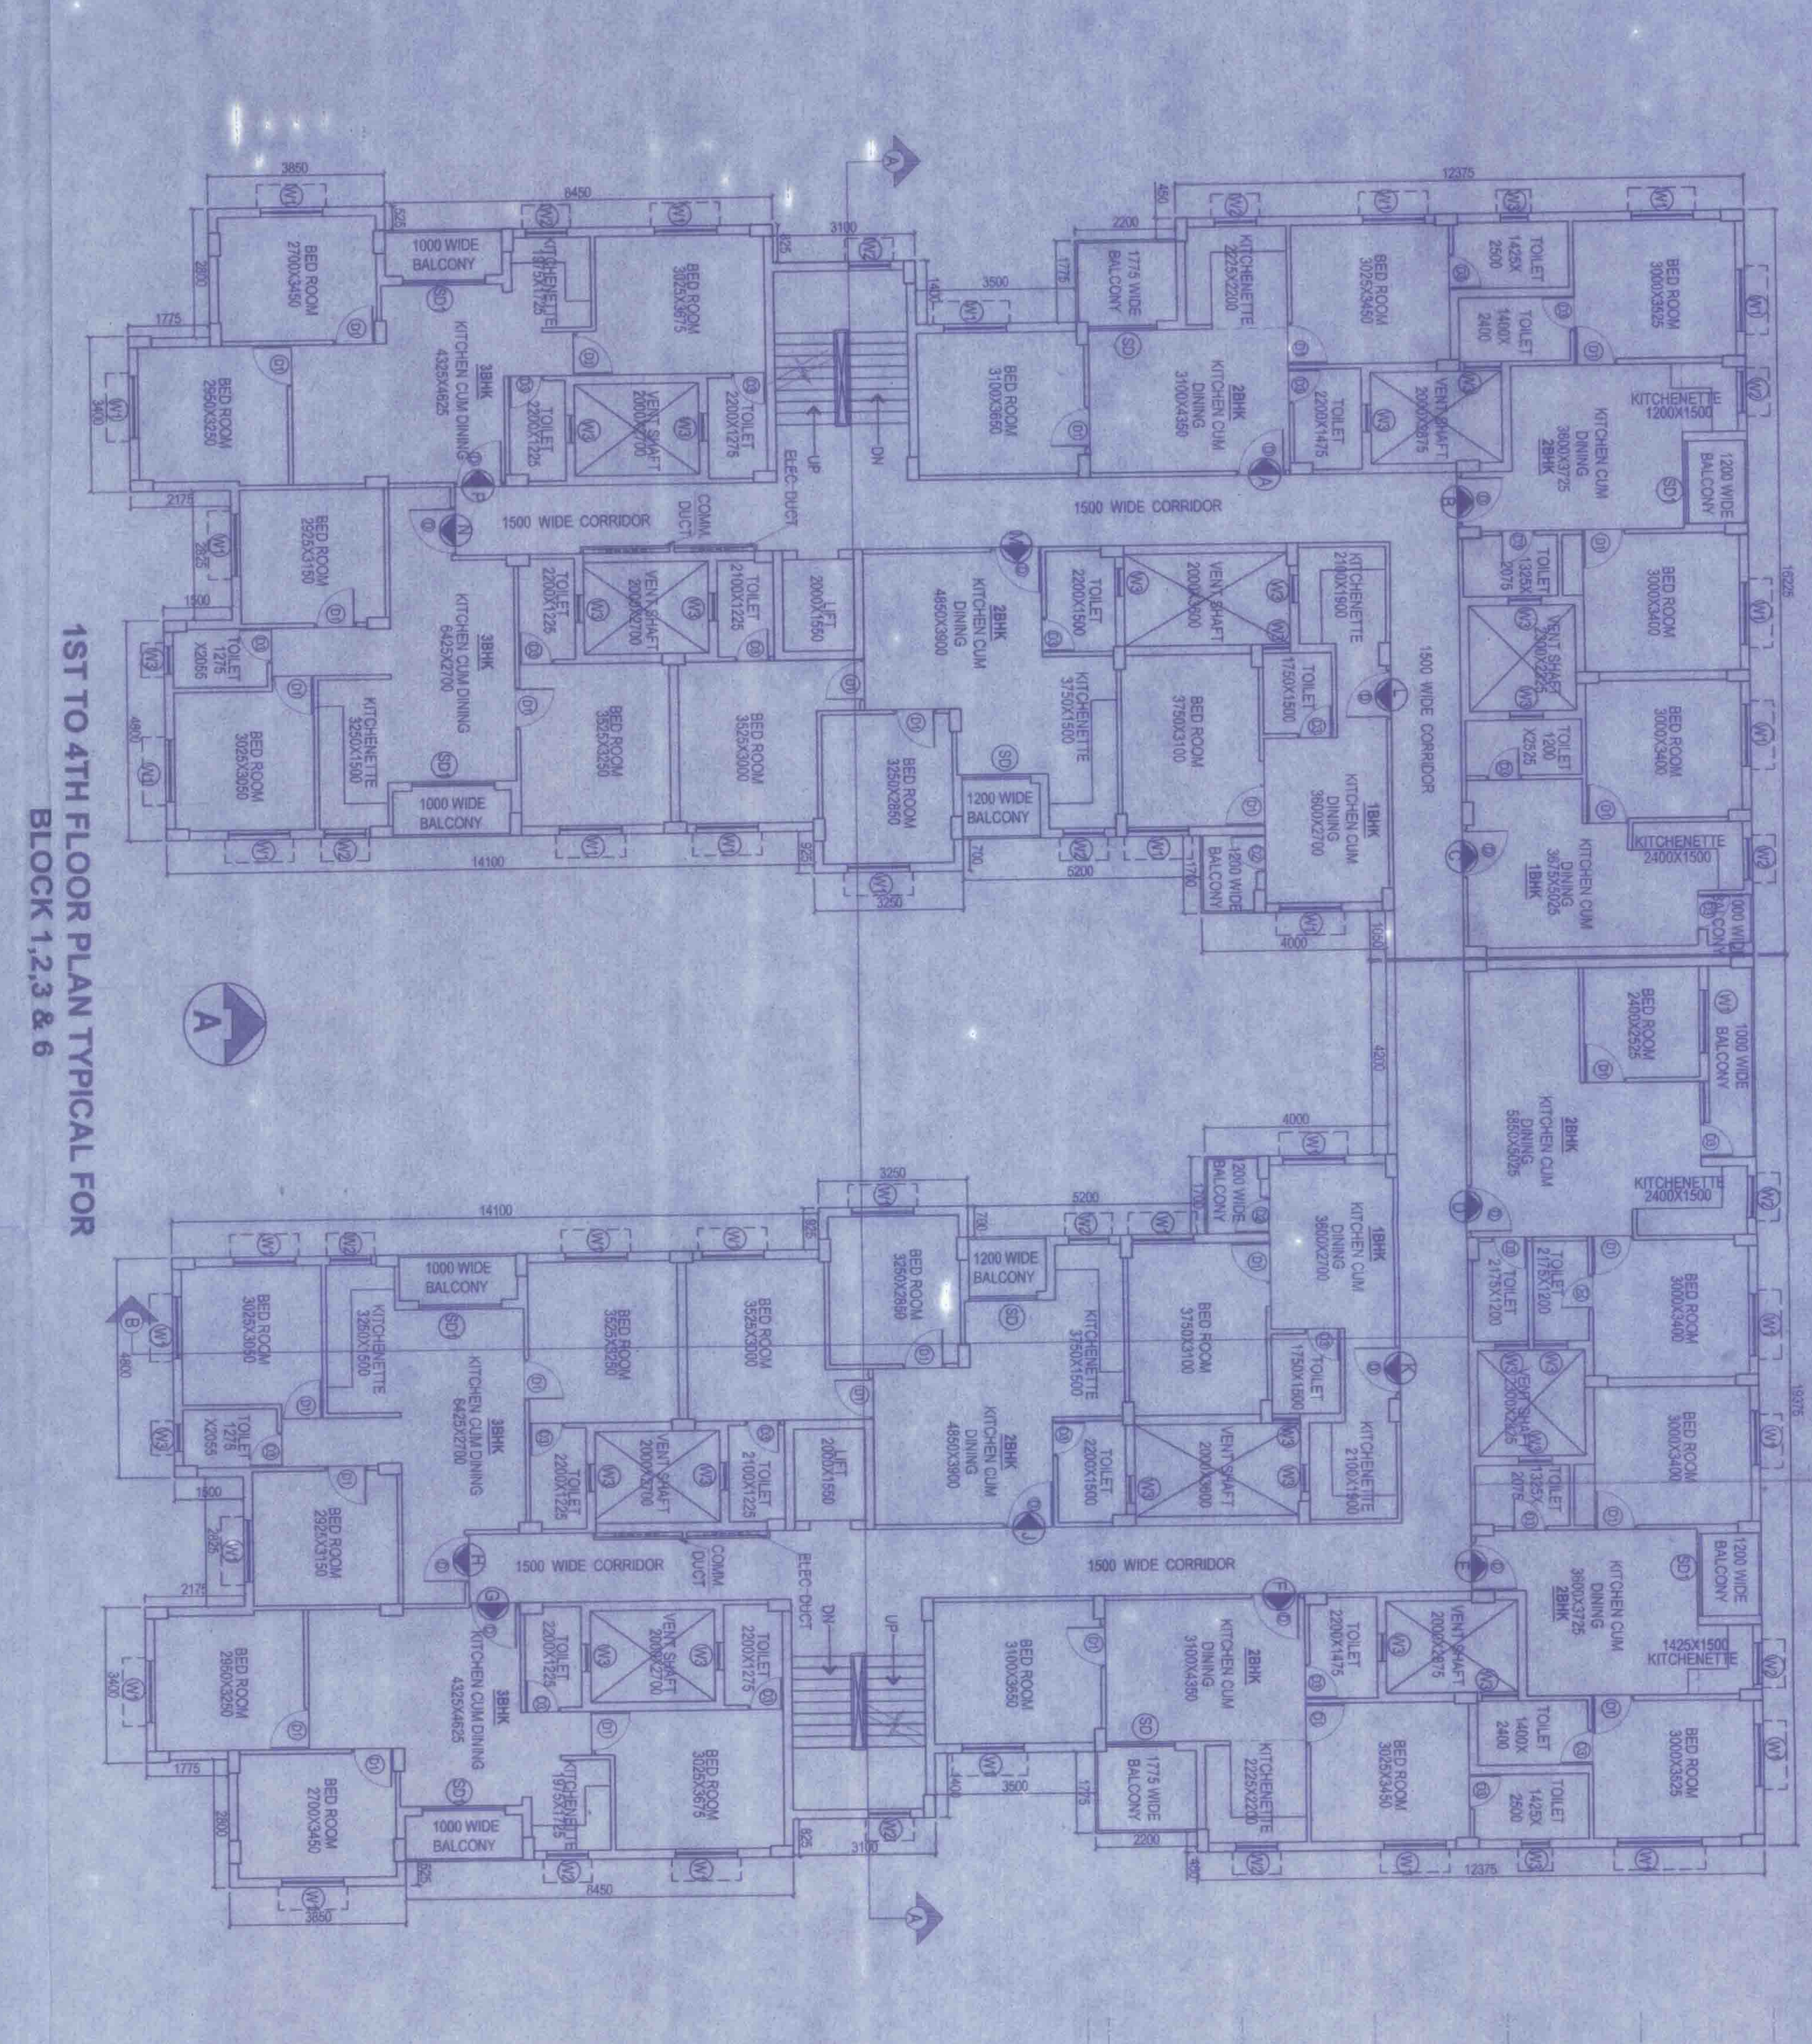

SECTION AT AA OF BLOCK 1, 2 & 6

ELEVATION AT A OF BLOCK 1, 2 & 6

DOORS

MARKED	WIDTH	HEIGHT	MARKED	WIDTH	HEIGHT	SILL
D1	1050	2150	W1	1350	1400	750
D2	900	2150	W2	900	1300	850
D3	800	2150	W3	800	1300	850
D4	750	2150	W4	750	1300	850
D5	1500	2150	W5	1500	1300	850
D6	1800	2150	W6	1800	1300	850
D7	1900	2150	W7	1900	1300	850
D8	2100	2150	W8	2100	1300	850
D9	2100	2150	W9	2100	1300	850
D10	2100	2150	W10	2100	1300	850
PROPOSED (G+IV) STORED RESIDENTIAL COMPLEX AT
 MOUZA- HOGALAKURIA - J.L. 67
 L.R. KHATAN NO- 1277 L.R. DAG
 NO- 533(P) 533 534(P) 535(P)
 538, 540(P) P.S. SONARPUR
 UNDER BOHODIGH (I) GRAM
 PANCHAYAT, P.S. SONARPUR
 DIST- 24 Pcs. (South) WEST
 BENGAL.

IT IS CERTIFIED THAT THE COMPREHENSIVE
 GEO-TECHNICAL REPORT ON SOIL INVESTIGATION
 HAS BEEN SUBMITTED TO THE SOIL TEST REPORT (AS
 PER THE RULE AND REGULATIONS MADE UNDER
 THE SOIL TEST ACT, 1947) AND THE WORKS
 GENERATED BY THE PROPOSED STRUCTURE AS PER
 AND NATIONAL BUILDING CODE OF INDIA AND
 CERTIFY THAT IT IS SAFE AND STABLE IN ALL RESPECT
 BE ADHERED TO DURING THE CONSTRUCTION.

PROPOSED APPROVAL
 PROJECT NO. 12345
 DRAWING NO. 12345
 DATE: 12/12/2023
 DRAWING BY: [Signature]
 CHECKED BY: [Signature]
 APPROVED BY: [Signature]

