


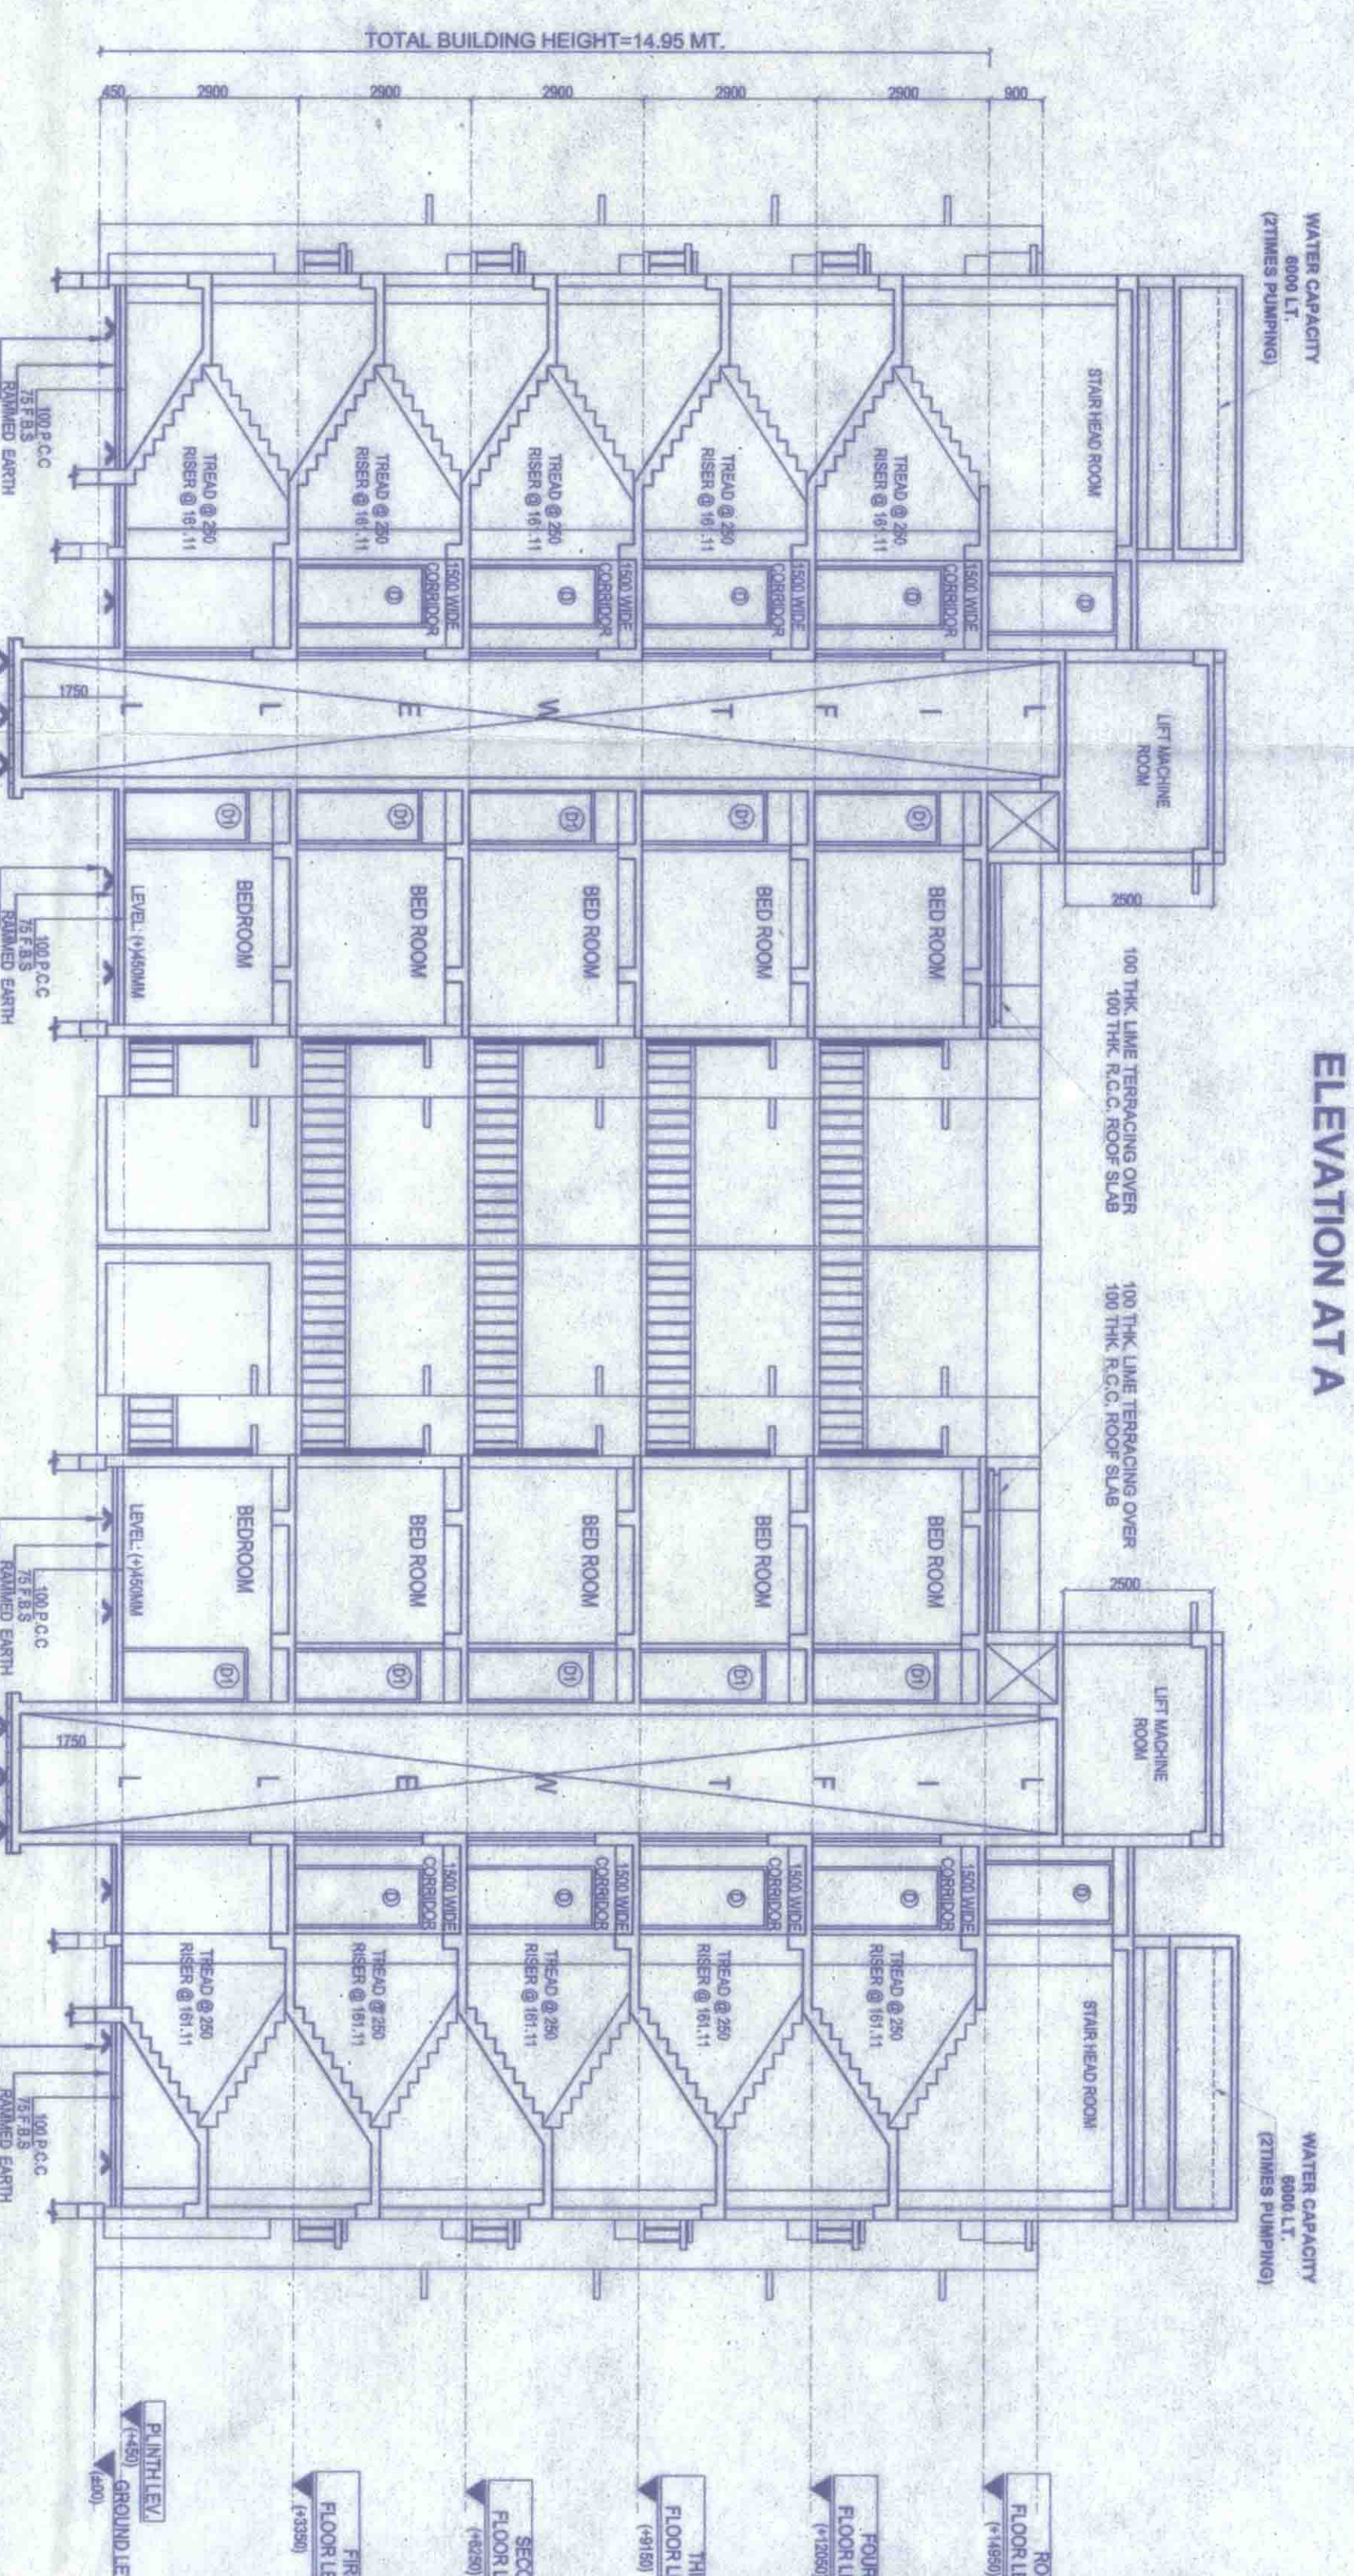

NO
FLOOR L
T-14855

FOUR
FLOOR L
T-14856

TH
FLOOR L
T-14857

SECC
PLAN
T-14858

FLOOR L
T-14859

NO
FLOOR L
T-14860

TH
FLOOR L
T-14861

SECC
PLAN
T-14862

FLOOR L
T-14863

NO
FLOOR L
T-14864

TH
FLOOR L
T-14865

SECC
PLAN
T-14866

FLOOR L
T-14867

NO
FLOOR L
T-14868

TH
FLOOR L
T-14869

SECC
PLAN
T-14870

FLOOR L
T-14871

NO
FLOOR L
T-14872

TH
FLOOR L
T-14873

SECC
PLAN
T-14874

FLOOR L
T-14875

NO
FLOOR L
T-14876

TH
FLOOR L
T-14877

SECC
PLAN
T-14878

FLOOR L
T-14879

NO
FLOOR L
T-14880

TH
FLOOR L
T-14881

SECC
PLAN
T-14882

FLOOR L
T-14883

NO
FLOOR L
T-14884

TH
FLOOR L
T-14885

SECC
PLAN
T-14886

FLOOR L
T-14887

NO
FLOOR L
T-14888

TH
FLOOR L
T-14889

SECC
PLAN
T-14890

FLOOR L
T-14891

NO
FLOOR L
T-14892

TH
FLOOR L
T-14893

SECC
PLAN
T-14894

FLOOR L
T-14895

NO
FLOOR L
T-14896

FLOOR L
T-15067

NO
FLOOR L
T-15068

TH
FLOOR L
T-15069

SECC
PLAN
T-15070

FLOOR L
T-15071

NO
FLOOR L
T-15072

TH



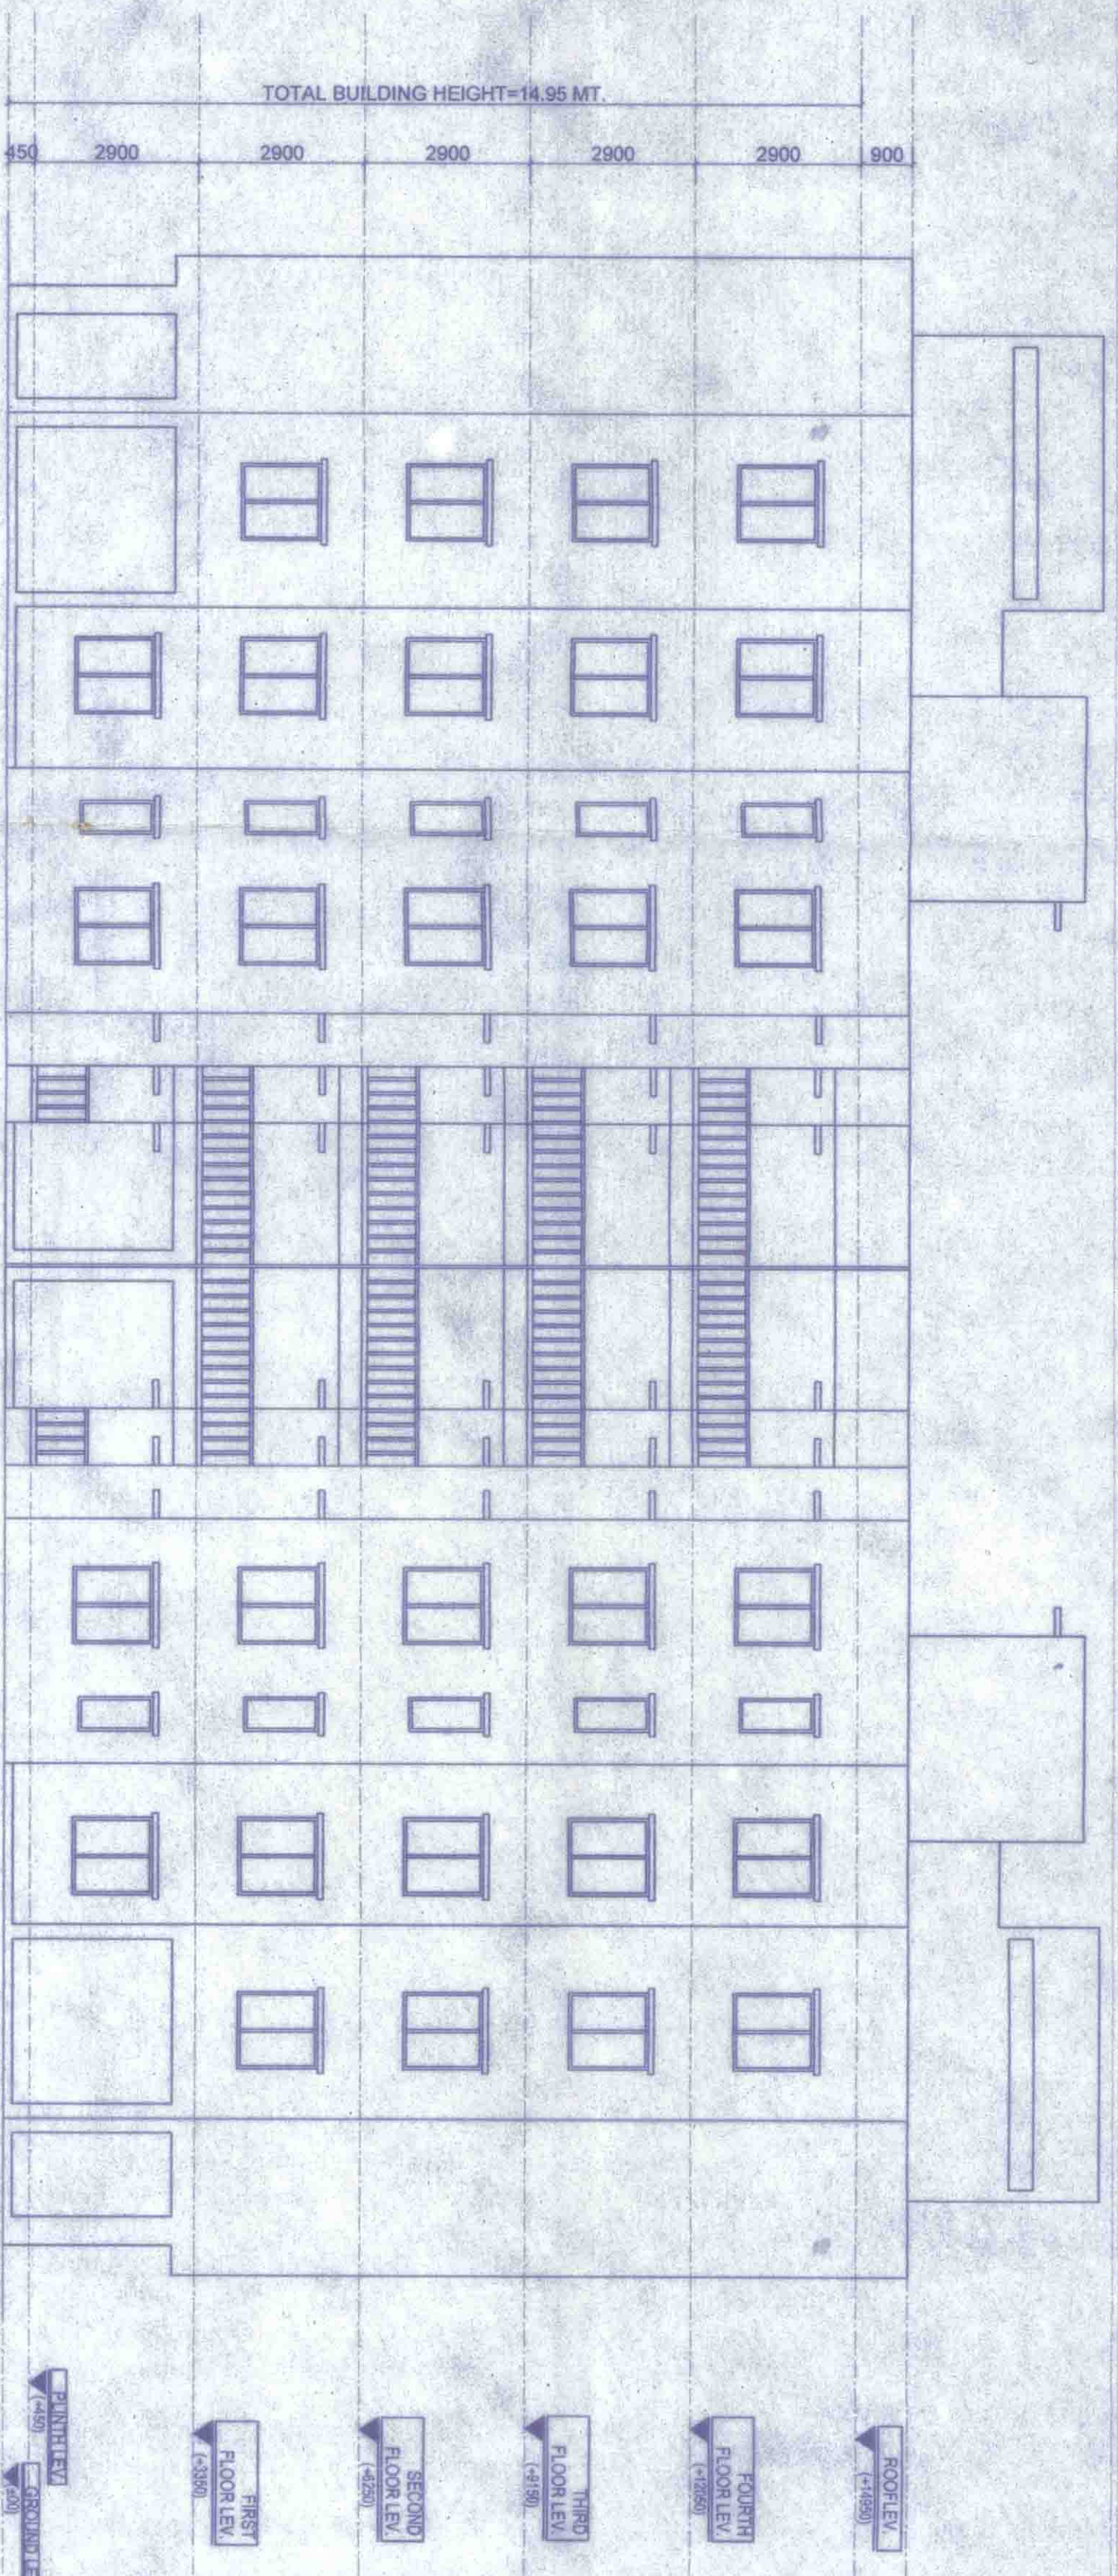


Diagram of a five-story building with a central vertical shaft and five horizontal floor slabs. The floors are labeled from top to bottom: FLOOR 5, FLOOR 4, FLOOR 3, FLOOR 2, and FLOOR 1. The central shaft is labeled 'STAIRS'.

DOORS		WINDOWS		
MARGED	WIDTH/HEIGHT	MARGED	MIDTH/HEIGHT	SILL
D	1080 2150	W1	1380	1400 750
D1	900 2150	W2	900	1300 850
D2	800 2150	W3	600	1300 850
D3	750 2150			
S0	1500 2150			
S01	1800 2150			
D	1500 2150			

PROPOSED (G+IV) STORIED
RESIDENTIAL COMPLEX AT
MOUZA-HOAGALKURIA, J.L. 67
L.R. KHATHAN NO-1277 J.R.DAG
NO-552 (P) 533, 554 (P) 553 (P)
538, 540 (P) P.S. SONARPUR,
UNDER BONHOOGLY (I) GRAM
PANCHAYAT, P.S.-SONARPUR,
DIST.-24 Pcs. (South), WEST
BENGAL.

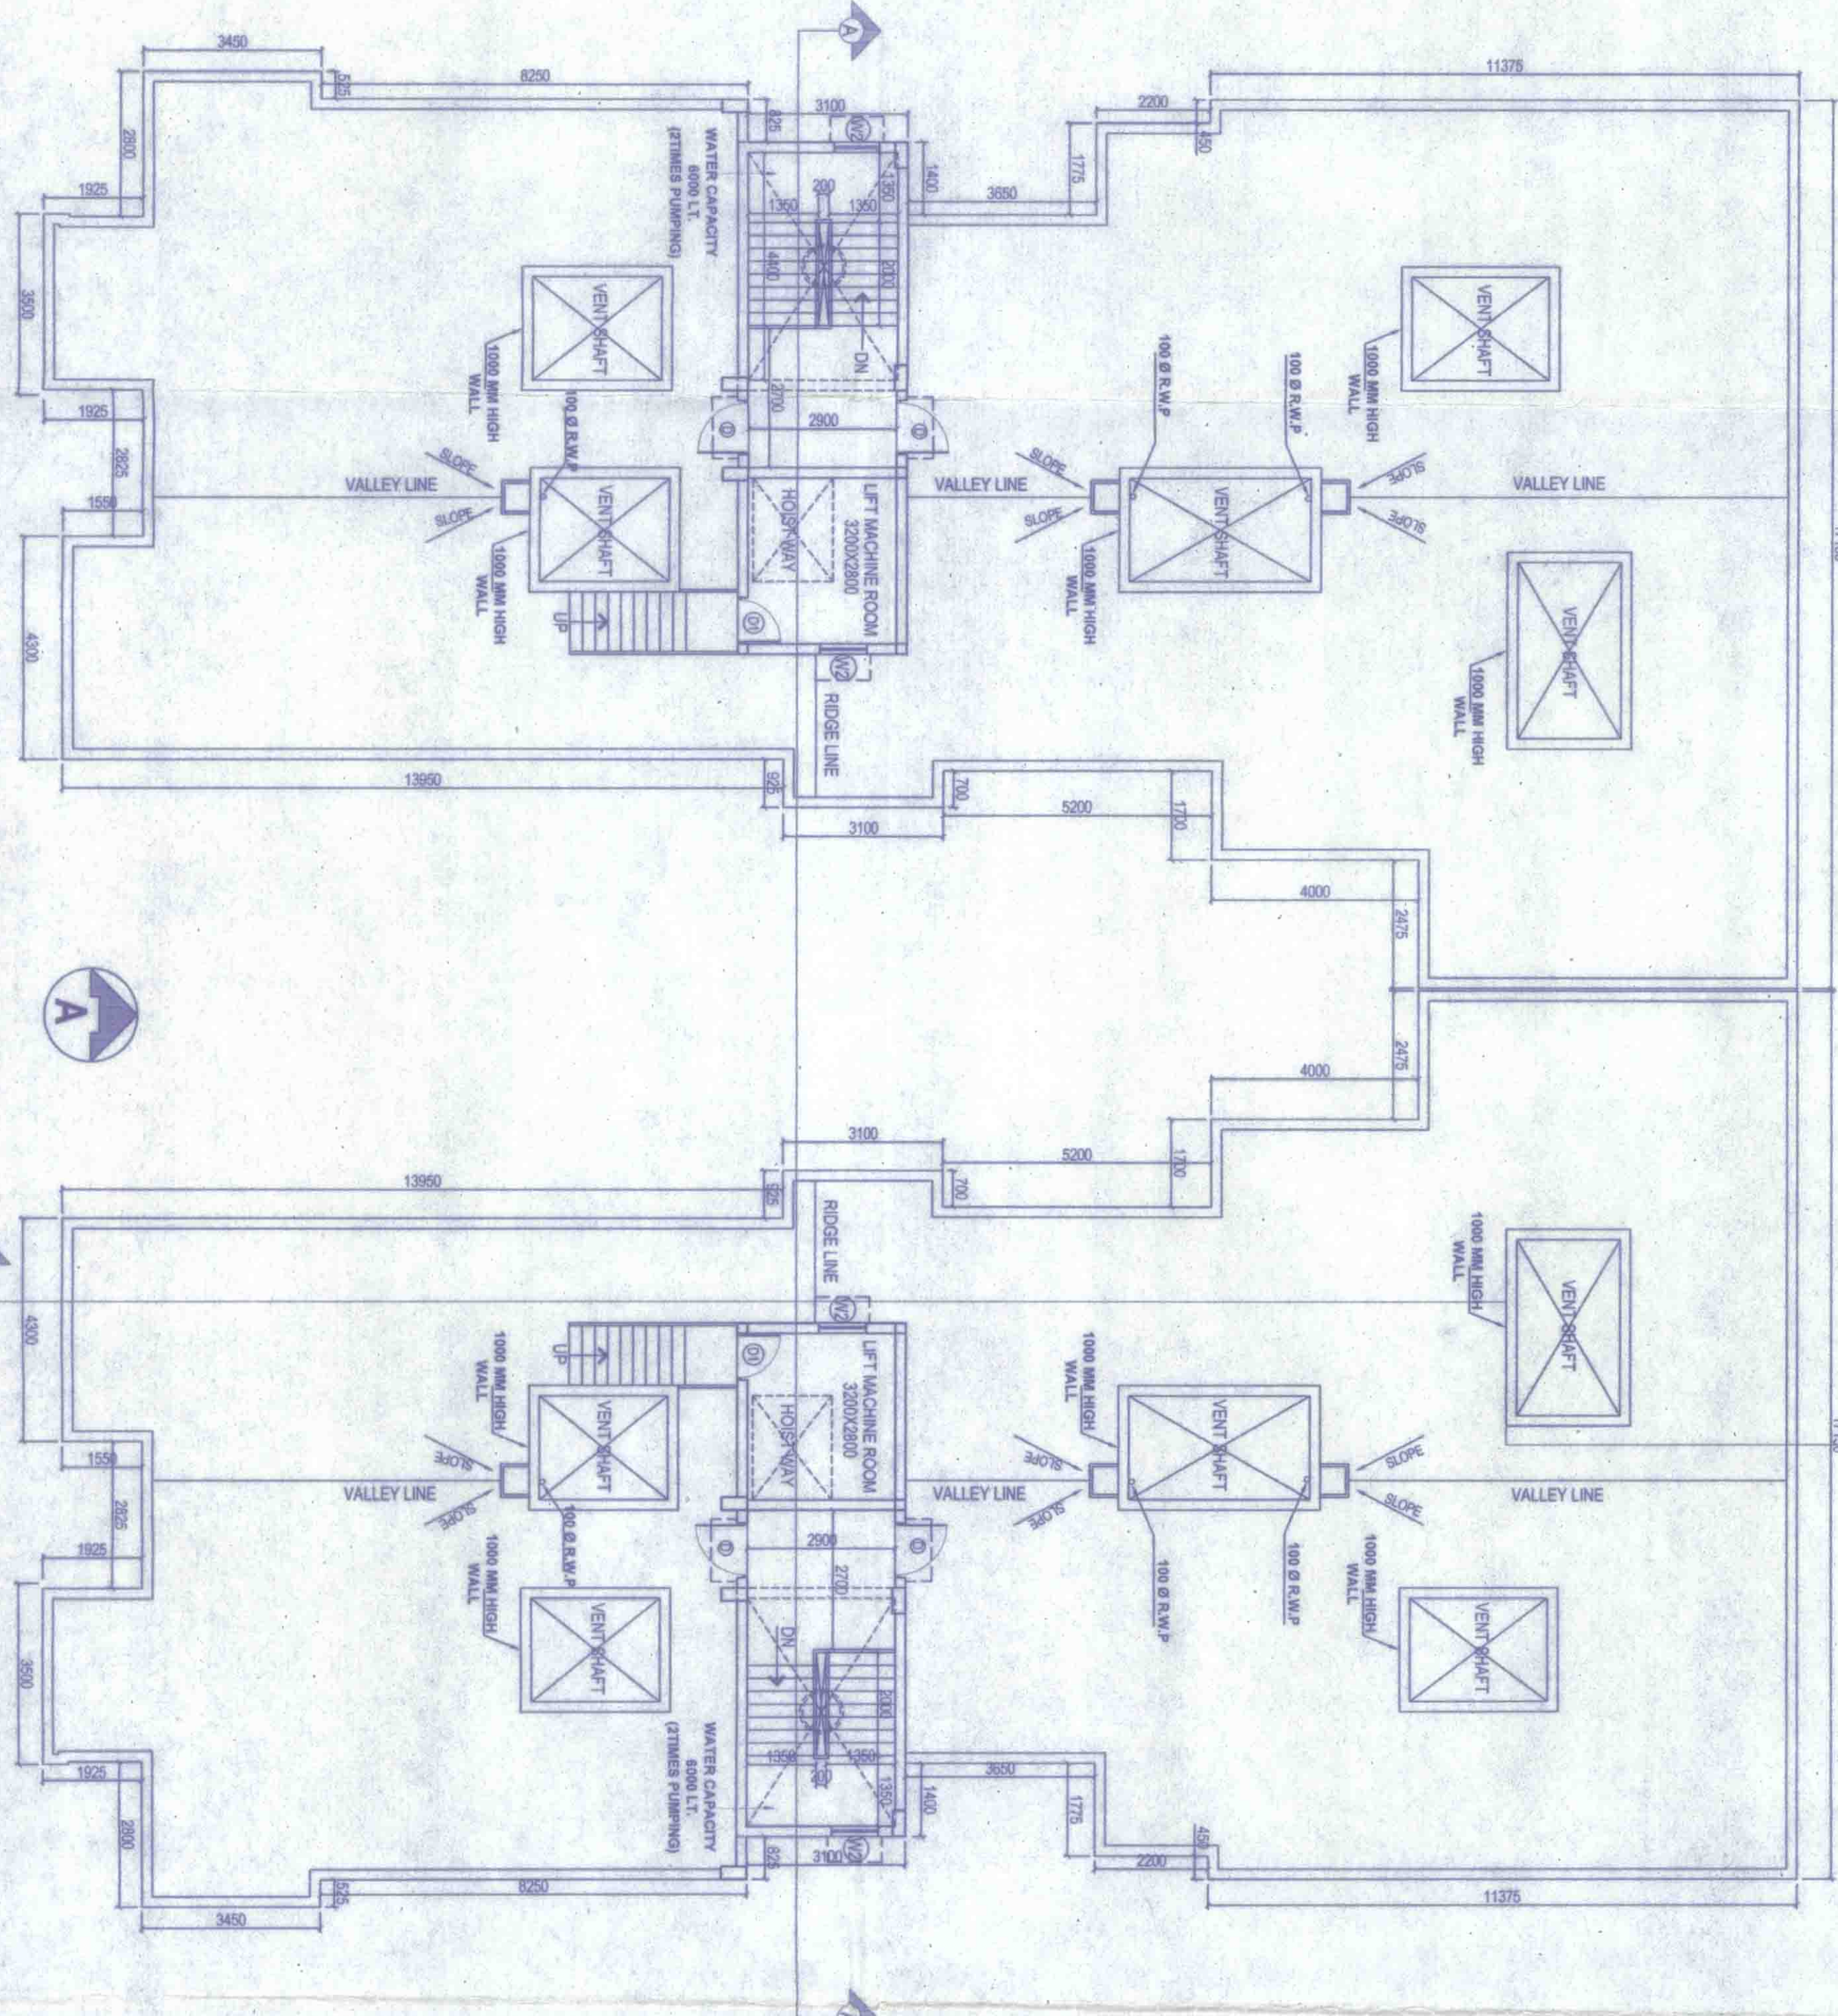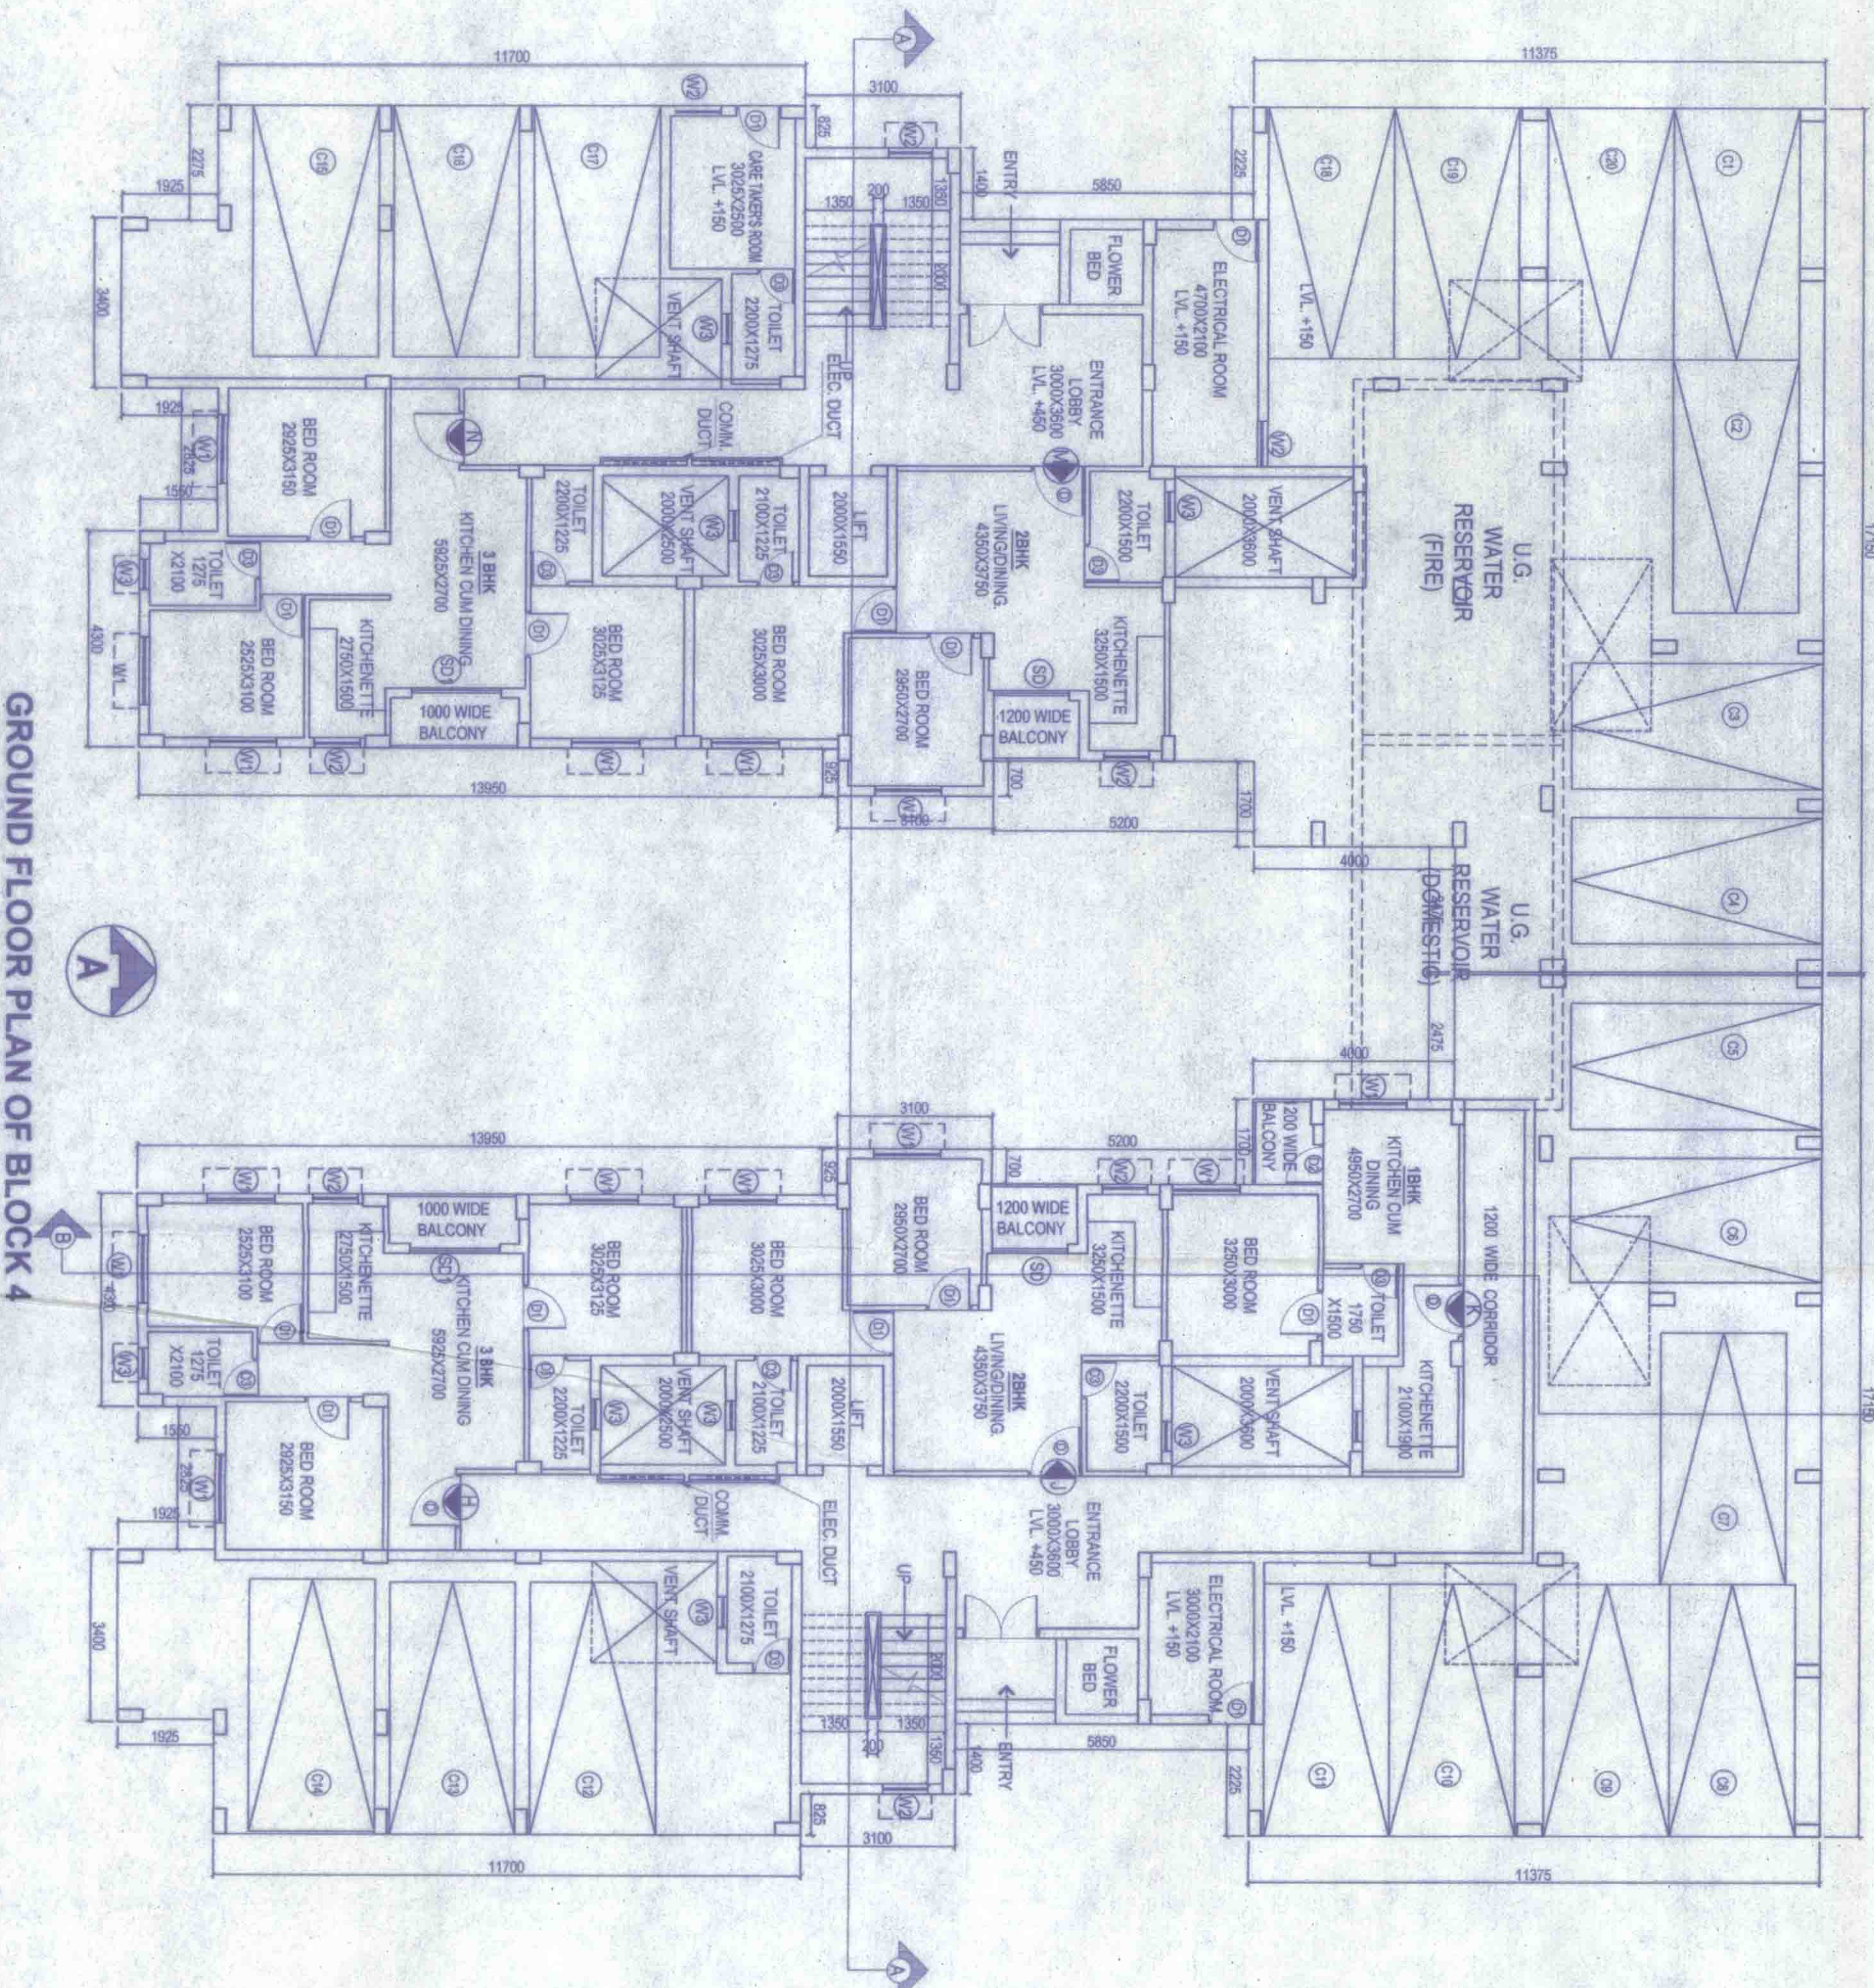

NOTES:

1. ALL DIMENSIONS ARE IN MM
2. FOLLOW THE LAYOUT ONLY AND FOR ORIENTATION REFER THE SITE PLAN

FOR APPROVA

M.I.E., M.E. (Struct)
ESE-92 (I)
AG-89, Sec-II, Salt

AND CERTIFY THAT THE STRUCTURAL DRAWING AND DESIGN OF BOTH THE FOUNDATION AND SUPERSTRUCTURE OF THE BUILDING, BUILDINGS HAS BEEN MADE CONSIDERING THE SOIL TEST REPORT (AS PER THESE RULE AND REGULATIONS MADE UNDER THE ACT) AND ALSO CONSIDERING ALL POSSIBLE LOADS, SEISMIC LOAD AND THE MOMENTS GENERATED BY THE PROPOSED STRUCTURE AS PER CURRENT CODES, THE BUREAU OF INDIAN STANDARD AND NATIONAL BUILDING CODE OF INDIA AND CERTIFY THAT IT IS SAFE AND STABLE IN ALL RESPECT UP TO (G+4) STORES AND THESE PROVISIONS SHALL BE ADHERED TO DURING THE CONSTRUCTION.

ATANU CHAKRABORTY
Chartered Architect
CA/99/24684

[illegible]

IT IS CERTIFIED THAT THE COMPREHENSIVE GEO-TECHNICAL REPORT ON SOIL INVESTIGATION HAS BEEN PREPARED BY ME FOR DESIGN AND CALCULATION OF THE FOUNDATION BY ANALYZING THE SOIL SAMPLES FOR ESTIMATING THE BEARING CAPACITY OF THE SOIL ON WHICH FOUNDATION OF THE STRUCTURE WILL BE CONSTRUCTED.

Rupak Kumar Banerjee
Rupak Kumar Banerjee
B.C.E. M.E., MDS
M.E., Chartered Engineer
M-153878-5
Signature of the Geo-Technical Engineer

Directional
Services Pvt. Ltd.

GROUND, LOOK PLAN, TYPICAL FLOOR PLAN, ROOF PLAN, SECTION AT AA, ELEVATION AT A.

DRAWING NO.	CHECKED BY:	TANKA/SATYAMA
	APPROVED BY:	ATULIC
SUBMISSION DRAWING	DATES 11.08.19	
REVISION NO.		

- # SANCTIONED

Solution should be obtained from the account Panchang Samil

27.11.19
Assistant Engineer
South 24 Pgs. 2P

28.11.19
District Engineer
South 24 Pgs. 2P

29.11.19
Sub-Assistant Engineer (A-1)
Sonarpur Development Block
South 24 Parganas

30.11.19
Executive Officer
Sonarpur Panchang Samity
South 24 Parganas