




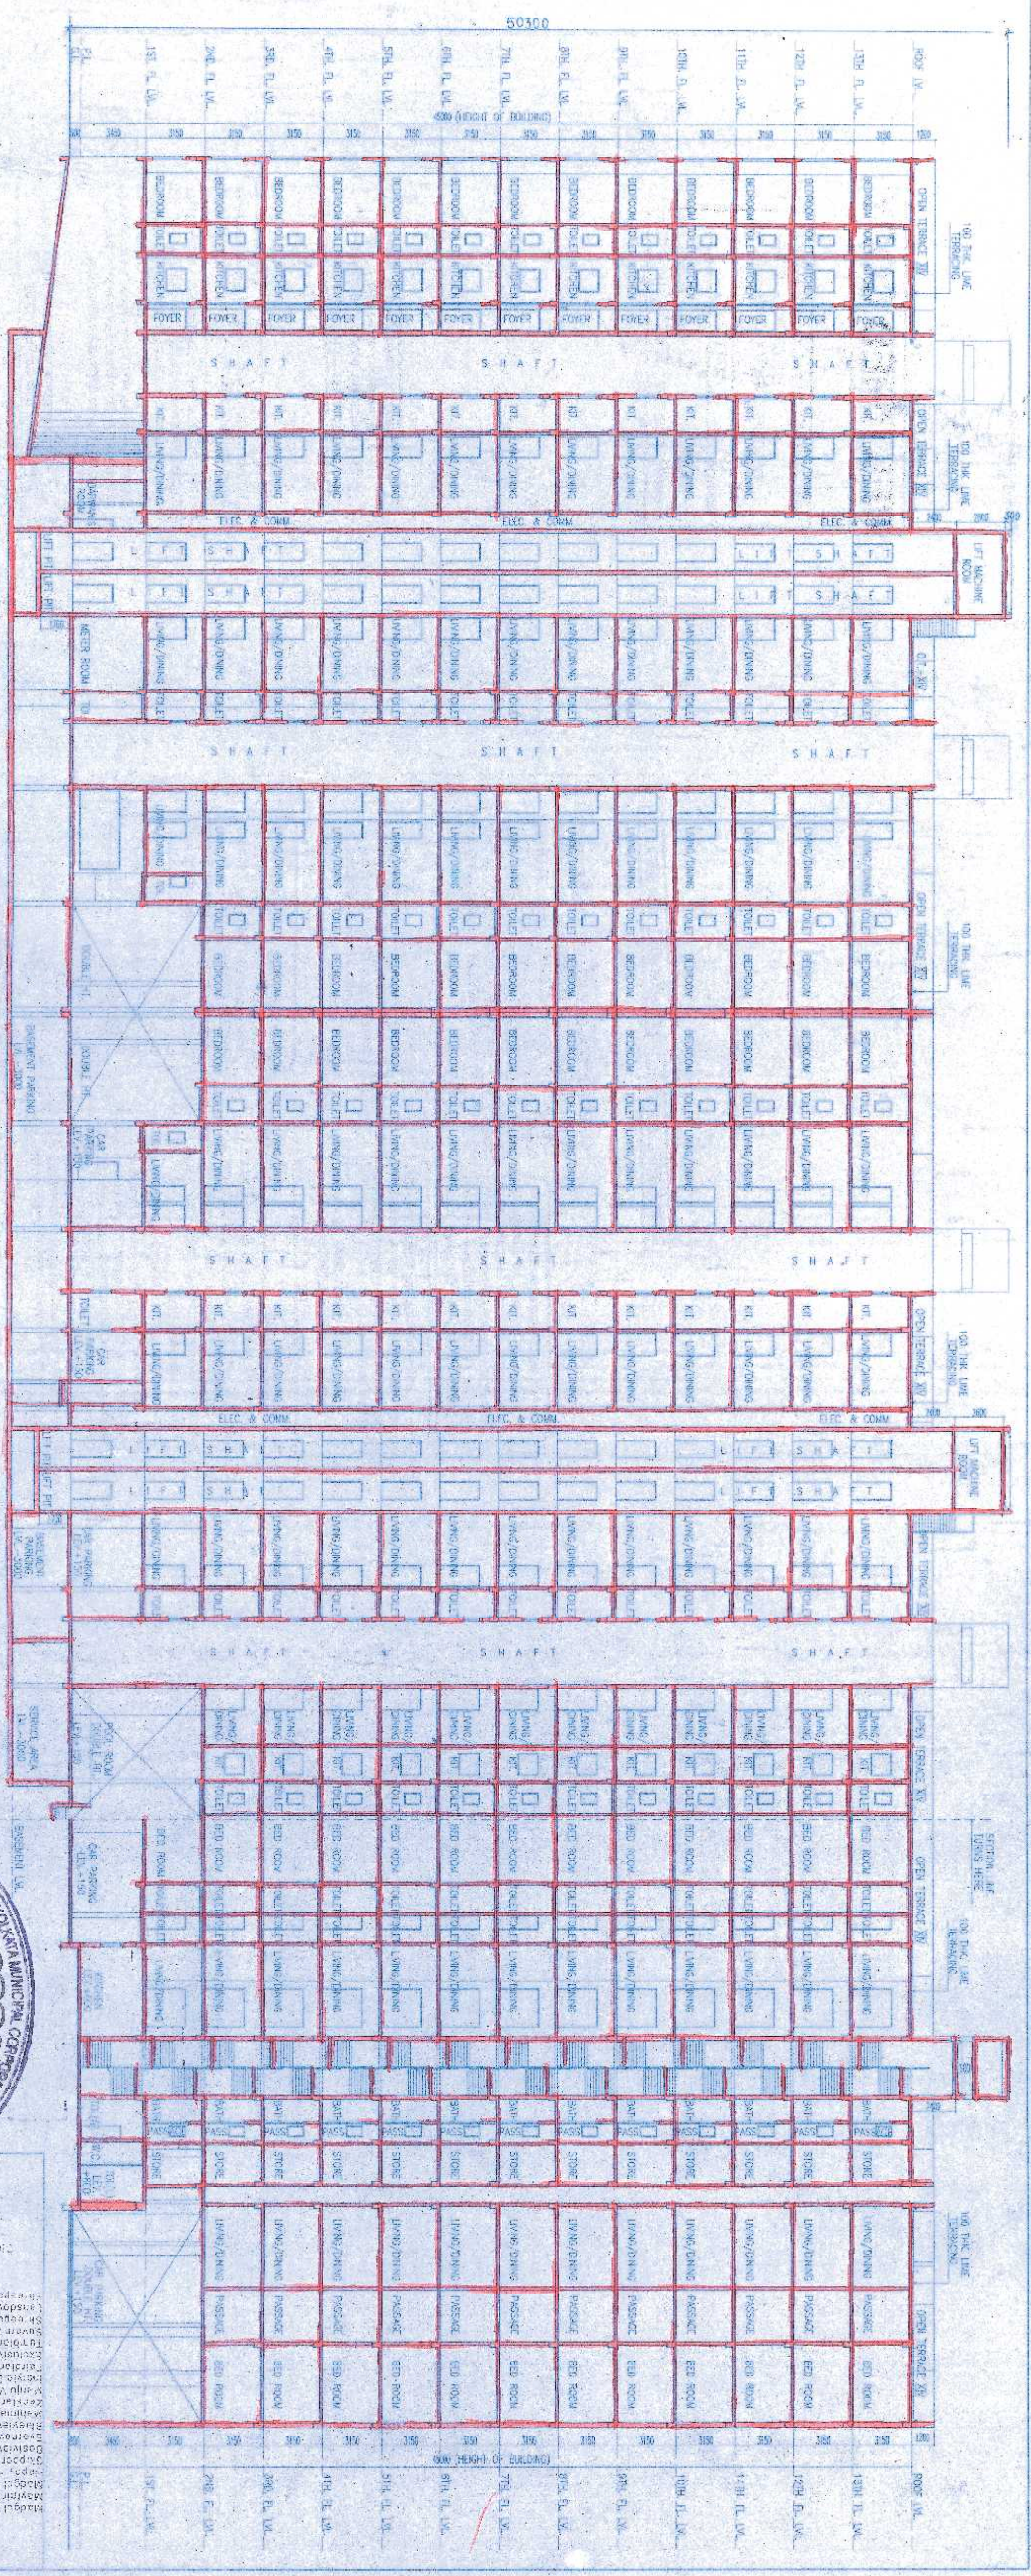

SECTION AT -B-

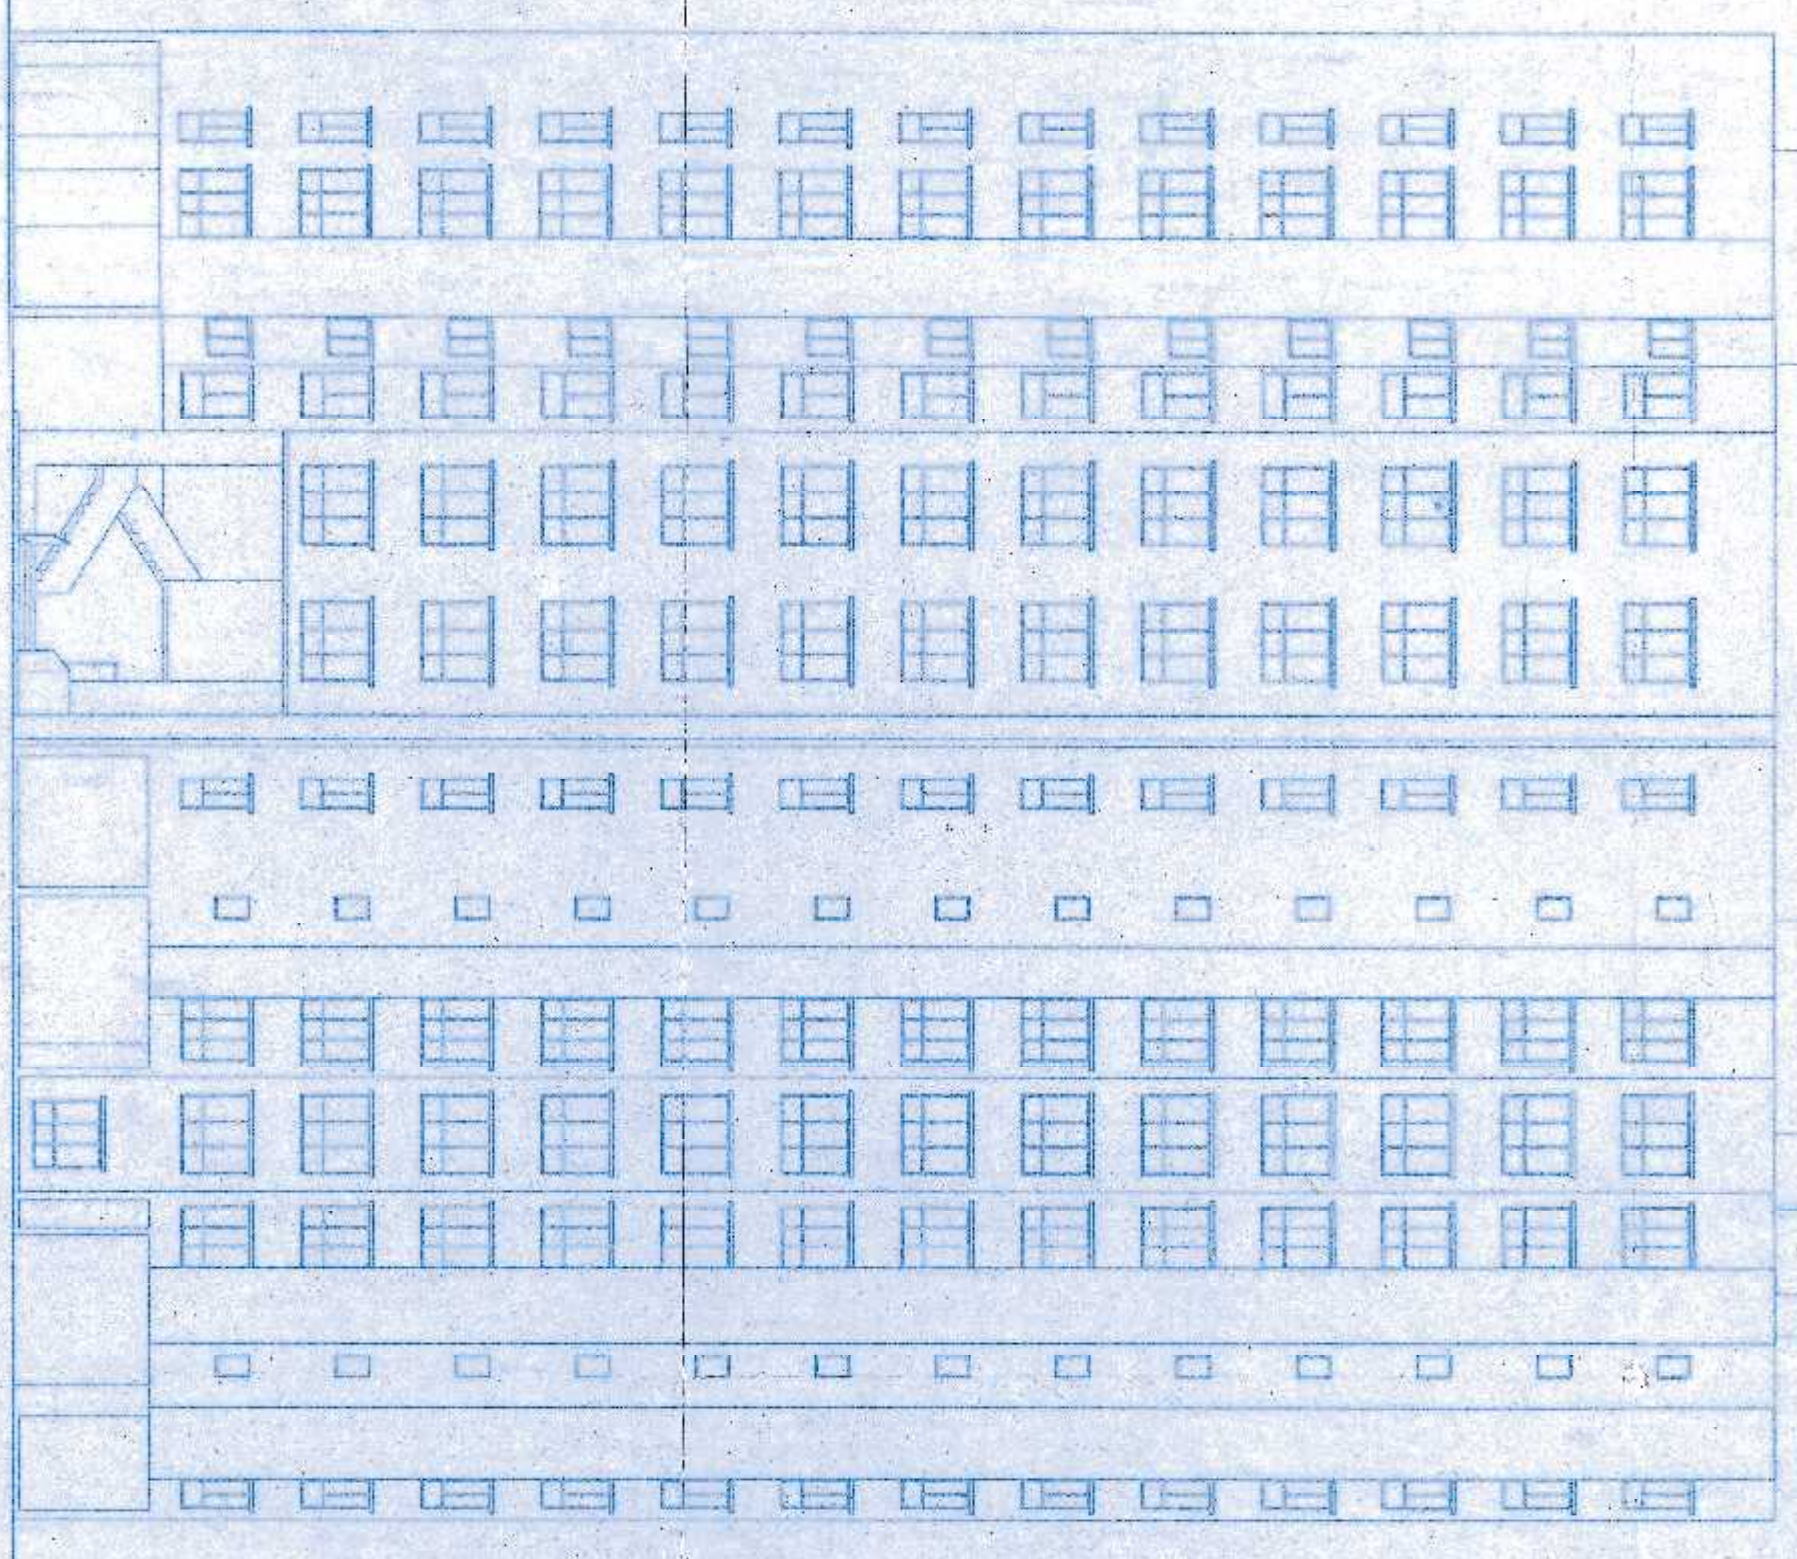

FRONT ELEVATION

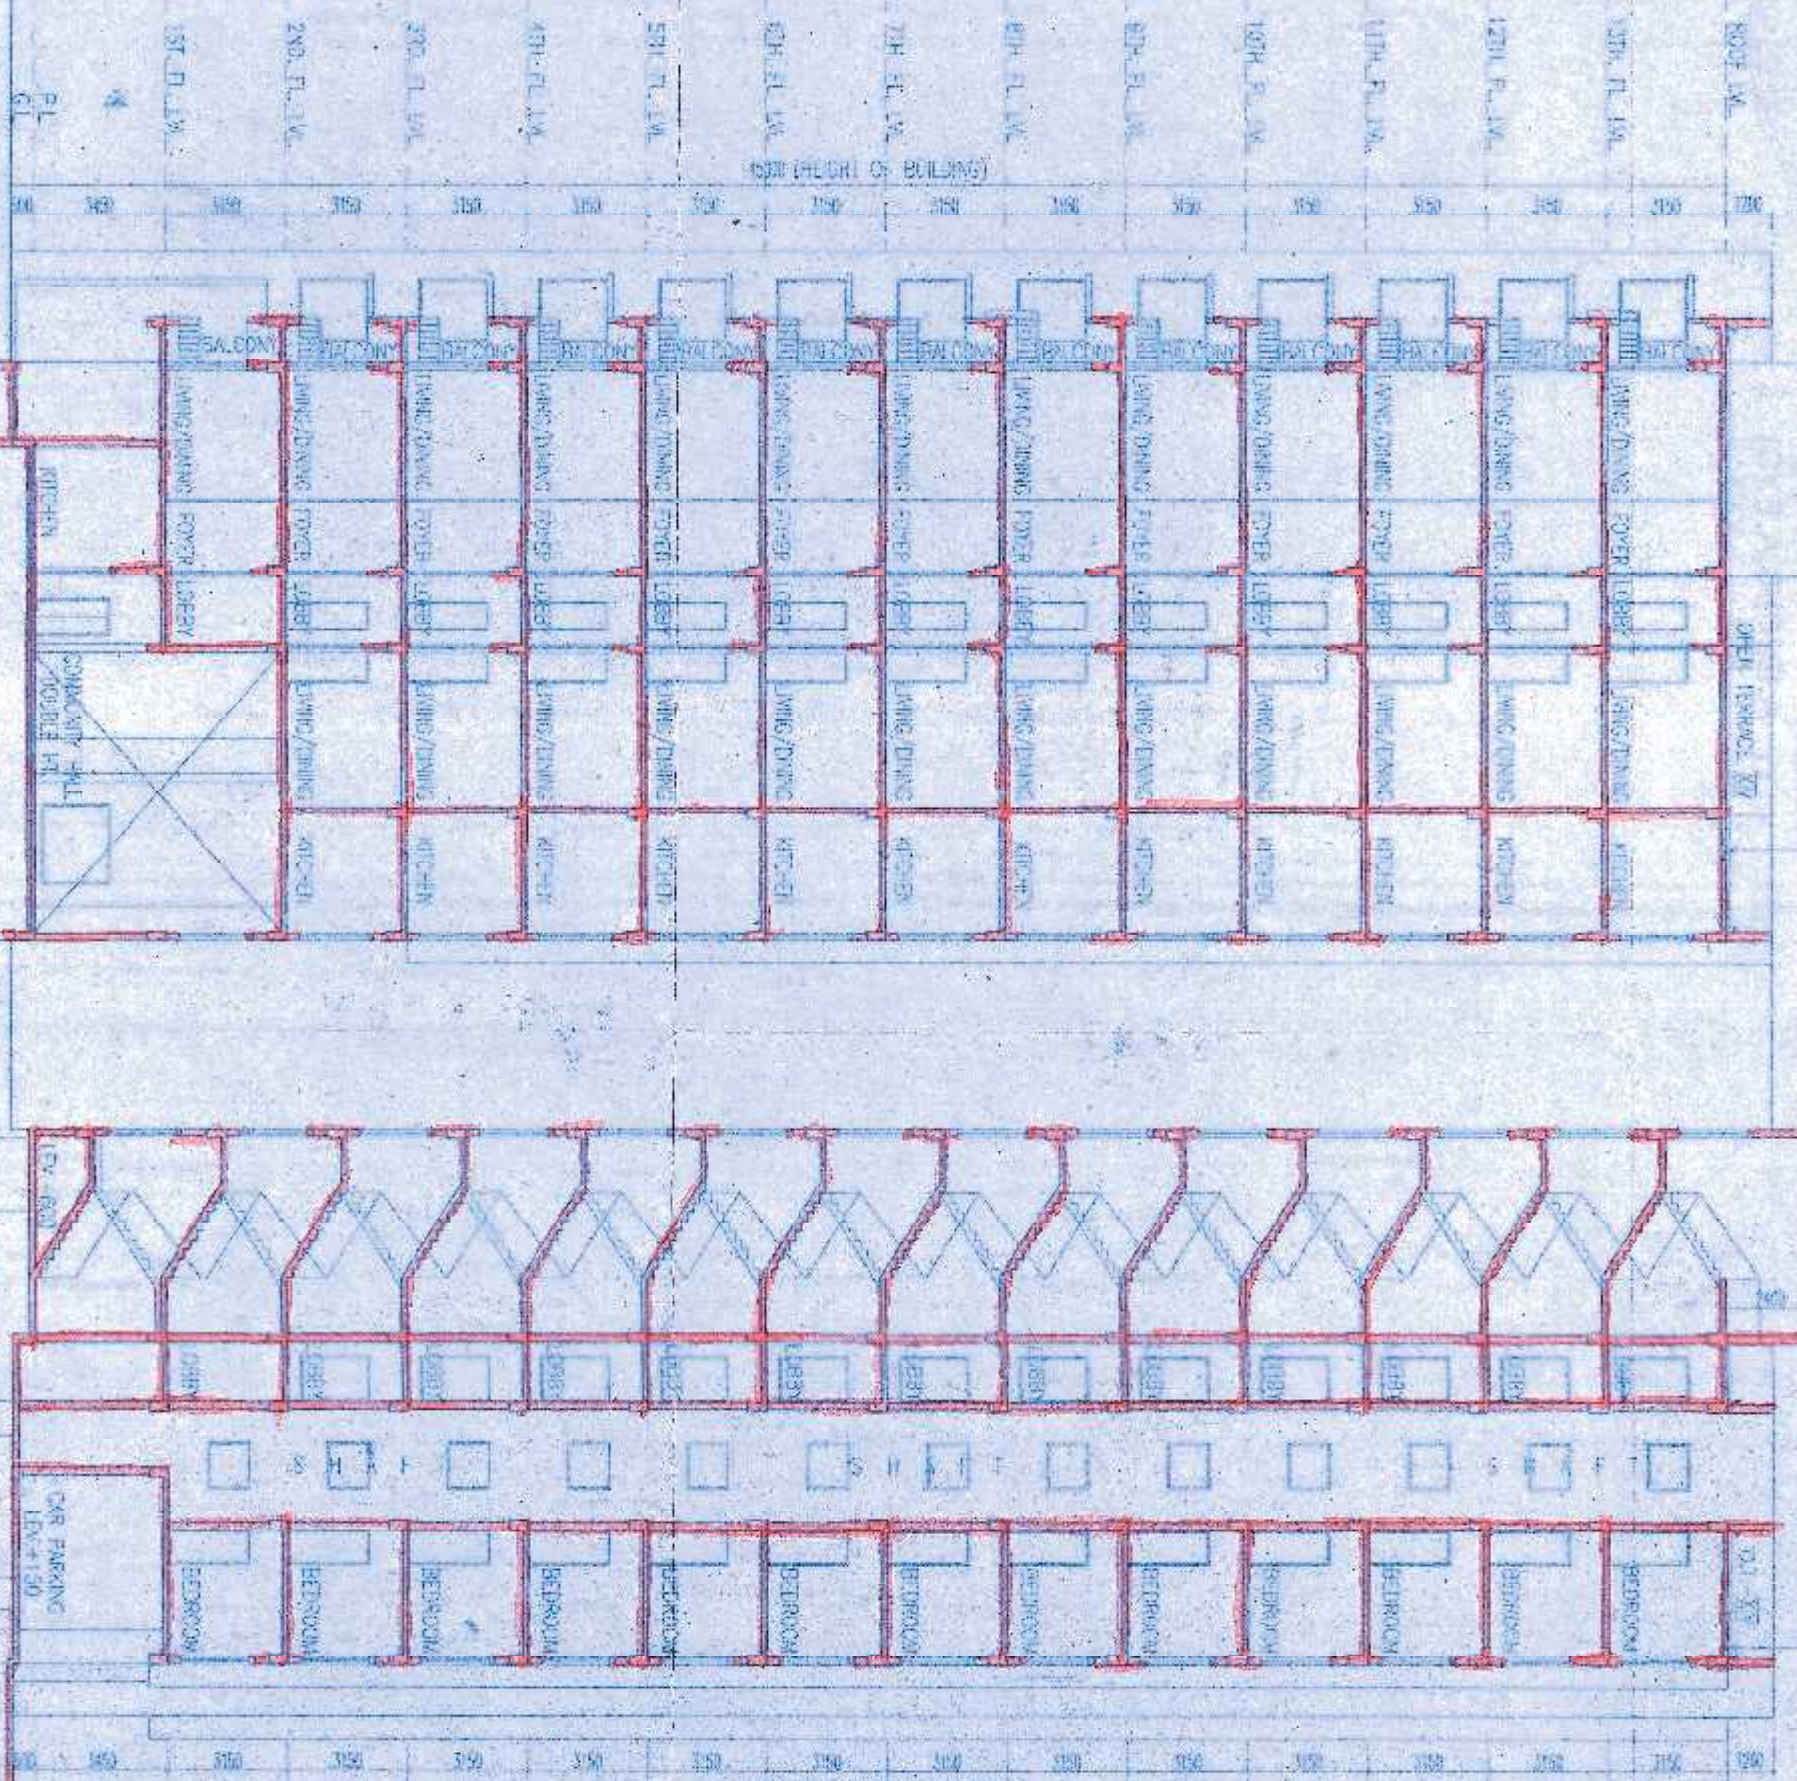

SECTION AT -A-



APPROVED
ASSISTANT ENGINEER (C)
BOROUGH NO. XV/1

Approved by M.B.C.
07/01/16

THE SAUNDERS BUILDING
UP TO 38' 6" MAX

CERTIFICATE OF STRUCTURAL ENGINEER
THIS IS TO CERTIFY THAT THE STRUCTURAL DESIGN AND CONSTRUCTION OF THE FOUNDATION AND SUPER STRUCTURE OF THE ABOVE BUILDING HAS BEEN MADE BY ME CONSIDERING ALL POSSIBLE LOADS INCLUDING THE SEISMIC LOADS AS PER THE NATIONAL BUILDING CODE OF INDIA AND CERTIFIED THAT IT IS SAFE AND SOUND IN ALL RESPECTS.

SIGNATURE OF OWNER
[Signature]
[Name]
[Address]
[Contact Information]

SIGNATURE OF ARCHITECT
[Signature]
[Name]
[Address]
[Contact Information]

SIGNATURE OF ST. ENGINEER
[Signature]
[Name]
[Address]
[Contact Information]

PROPOSED (B.O.-N) STORED RESIDENTIAL BLDG. AT PHASE NO. 2A, DAKSHIN BARPOUR ROAD, KOLKATA - 700014, BOROUGH - XIV F.S. THAKURPARKH

ARCHITECTS
AGRAWAL & AGRAWAL
BARODA
KOLKATA

SCALE
1" = 20' 0"

CHECKED
[Signature]

SUPERVISOR
[Signature]