

BLOCK - B



FRONT ELEVATION

RIGHT SIDE ELEVATION

- NOTES
1. ALL DIMENSIONS ARE IN MM.
 2. ALL EXTERNAL WALLS ARE 200 TH. AND INTERNAL WALLS ARE 75 TH. IF NOT STATED OTHERWISE
 3. SCALE - 1:100
 4. SAFE BEARING CAPACITY OF SOIL 7 MT/SQ.M. ASSUMED
 5. DEPTH OF SEPTIC TANK AND SEMI U.G. WATER RESERVOIR WILL NOT EXCEED THE DEPTH OF BUILDING FOUNDATION
 6. ALL SORTS OF PRECAUTIONARY MEASURE WILL BE TAKEN AT THE TIME OF CONSTRUCTION.

- SPECIFICATIONS
1. 75 TH. 1ST. CLASS BRICK SOLING IN FOUNDATION & FLOOR
 2. 150 TH. 1:3:6 (CEMENT.SAND & KHOA) CEMENT CONCRETE IN FOUNDATION & FLOOR
 3. FOUNDATION BRICK WORK WILL BE 1ST CLASS BRICK WITH 1:6 CEMENT MORTAR
 4. 125 TH. & 75 TH. PARTITION BRICK WORK WILL BE 1:5 CEMENT MORTAR
 5. 200TH. EXTERNAL WALLS WILL BE 1:6 CEMENT MORTAR
 6. 25 TH. D.P.C. WILL BE 1:2:4 WITH PROPER WATER PROOFING COMPOUND
 7. R.C.C. CONC. MIX WILL BE 1:2:4 CEMENT SAND & STONE CHIPS MATERIALS AND MIXING
 8. ROOF AND LIME TERRACING WILL BE 100 TH. WITH THEIR PROPER
 9. CEILING AND ALL R.C. PLASTER WILL BE 12mm. TH. 1:4 CEMENT MORTAR
 10. 25 MM. TH. L.P.S. FLOORING
 11. GRADE OF CONCRETE M - 20.
 12. ALL BUILDING MATERIALS WILL BE AS PER I.S. CODE & C.B.C 1984

Enlistment No. 011
R.S.M.

S. Santosh Kumar Chakraborty
DR. SANTOSH KUMAR CHAKRABORTY
B.C.E. ME. (Soil Roorkee)
P.H.D (Foundation Engineering)
I.S.T.E. I.G.S., I.S.M.F.E. (London)
Consulting Geotechnical Engineering
SIGNATURE OF GEO-TECHNICAL ENGINEER

DOOR & WINDOWS SCHEDULE

MRK.	SIZE	MRK.	SIZE
W1	1500X1350	D1	1050X2100
W2	1200X1350	D2	900X2100
W3	900X1050	D3	750X2100
W4	600X750		

STRUCTURAL CERTIFICATE

THE STRUCTURAL DESIGN AND DRAWING OF BOTH FOUNDATION AND CONSIDERING ALL POSSIBLE LOADS INCLUDING THE SEISMIC LOAD AS SUPER STRUCTURE OF THE BUILDING HAS BEEN MADE BY ME PER NATIONAL BUILDING CODE OF INDIA AND CERTIFIED THAT IT IS SAFE AND STABLE IN ALL RESPECT.

SUBIR CHANDRA SANYAL
B. C. E., A. M. I., STRUCT. E. (I)
E. S. S. NO. 840, CLASS-I
E. S. E. NO. 007, CLASS-I
RAJPUR-SONARPUR MUNICIPALITY

SIGNATURE OF STRUCTURAL ENGINEER (E.S. NO. 007)

DECLARATION OF E.B.A.

I HAVE CERTIFIED ON THE PLAN ITSELF WITH FULL RESPONSIBILITY THAT BUILDING RULES 1990 AS AMENDED FROM TIME TO TIME AND THAT THE SITE CONDITIONS INCLUDING THE ABUTTING ROAD CONFORM WITH THE PLAN AND THAT IT IS A BUILDABLE SITE AND NOT A TANK OR A FILLED UP LAND.

Sarban Majumdar
SARBANI MAJUMDAR
COA. REG. NO. 92/15458
E.B.A. NO- 055
UNDER RAJPUR SONARPUR MUNICIPALITY

SIGNATURE OF E.B.A.

Bijoy Mondal
Dipankar Nathar.

As a Constituted Attorneys of
Natal Chandra Mondal
& Others

SIGNATURE OF OWNERS

Sarban Majumdar
SARBANI MAJUMDAR
COA. REG. NO. 92/15458
E.B.A. NO- 055
UNDER RAJPUR SONARPUR MUNICIPALITY

SIGNATURE OF E.B.A.

PROJECT

REVISED PLAN OF G + IV AND G+VII STORIED
RESIDENTIAL BUILDING AT HOLDING NO.-
1601, KALITALA ROAD, WARD NO.- 29, R.S.DAG NO.-
879,880,883&937, R.S.KHATIAN NO -597&596, MOUZA-
BARHANS FARTABAD J. L.NO - 47, P.S.- SONARPUR,
DIST - 24PGS (S) UNDER RAJPUR - SONARPUR
MUNICIPALITY. VIDE SANCTION PLAN
NO. 297/CB/29/34, DATED . 14 / 05 / 2015

OWNER'S NAME :- NITAI CHANDRA MONDAL & OTHERS




DRAWN-Sunipa
DESIGNED
CHECKED-Suparna
APPROVED


SCALE- 1: 100
DATE:- 12.06.2017
JOB NO

Sanyalson Associates
Consultant Pvt. Ltd.
CONSULTANT PLANNER & STRUCTURAL ENGINEERS
P-157 KANUNGO PARK KOLKATA-84


DWG NO.- 03/04 BLOCK - B REV. -

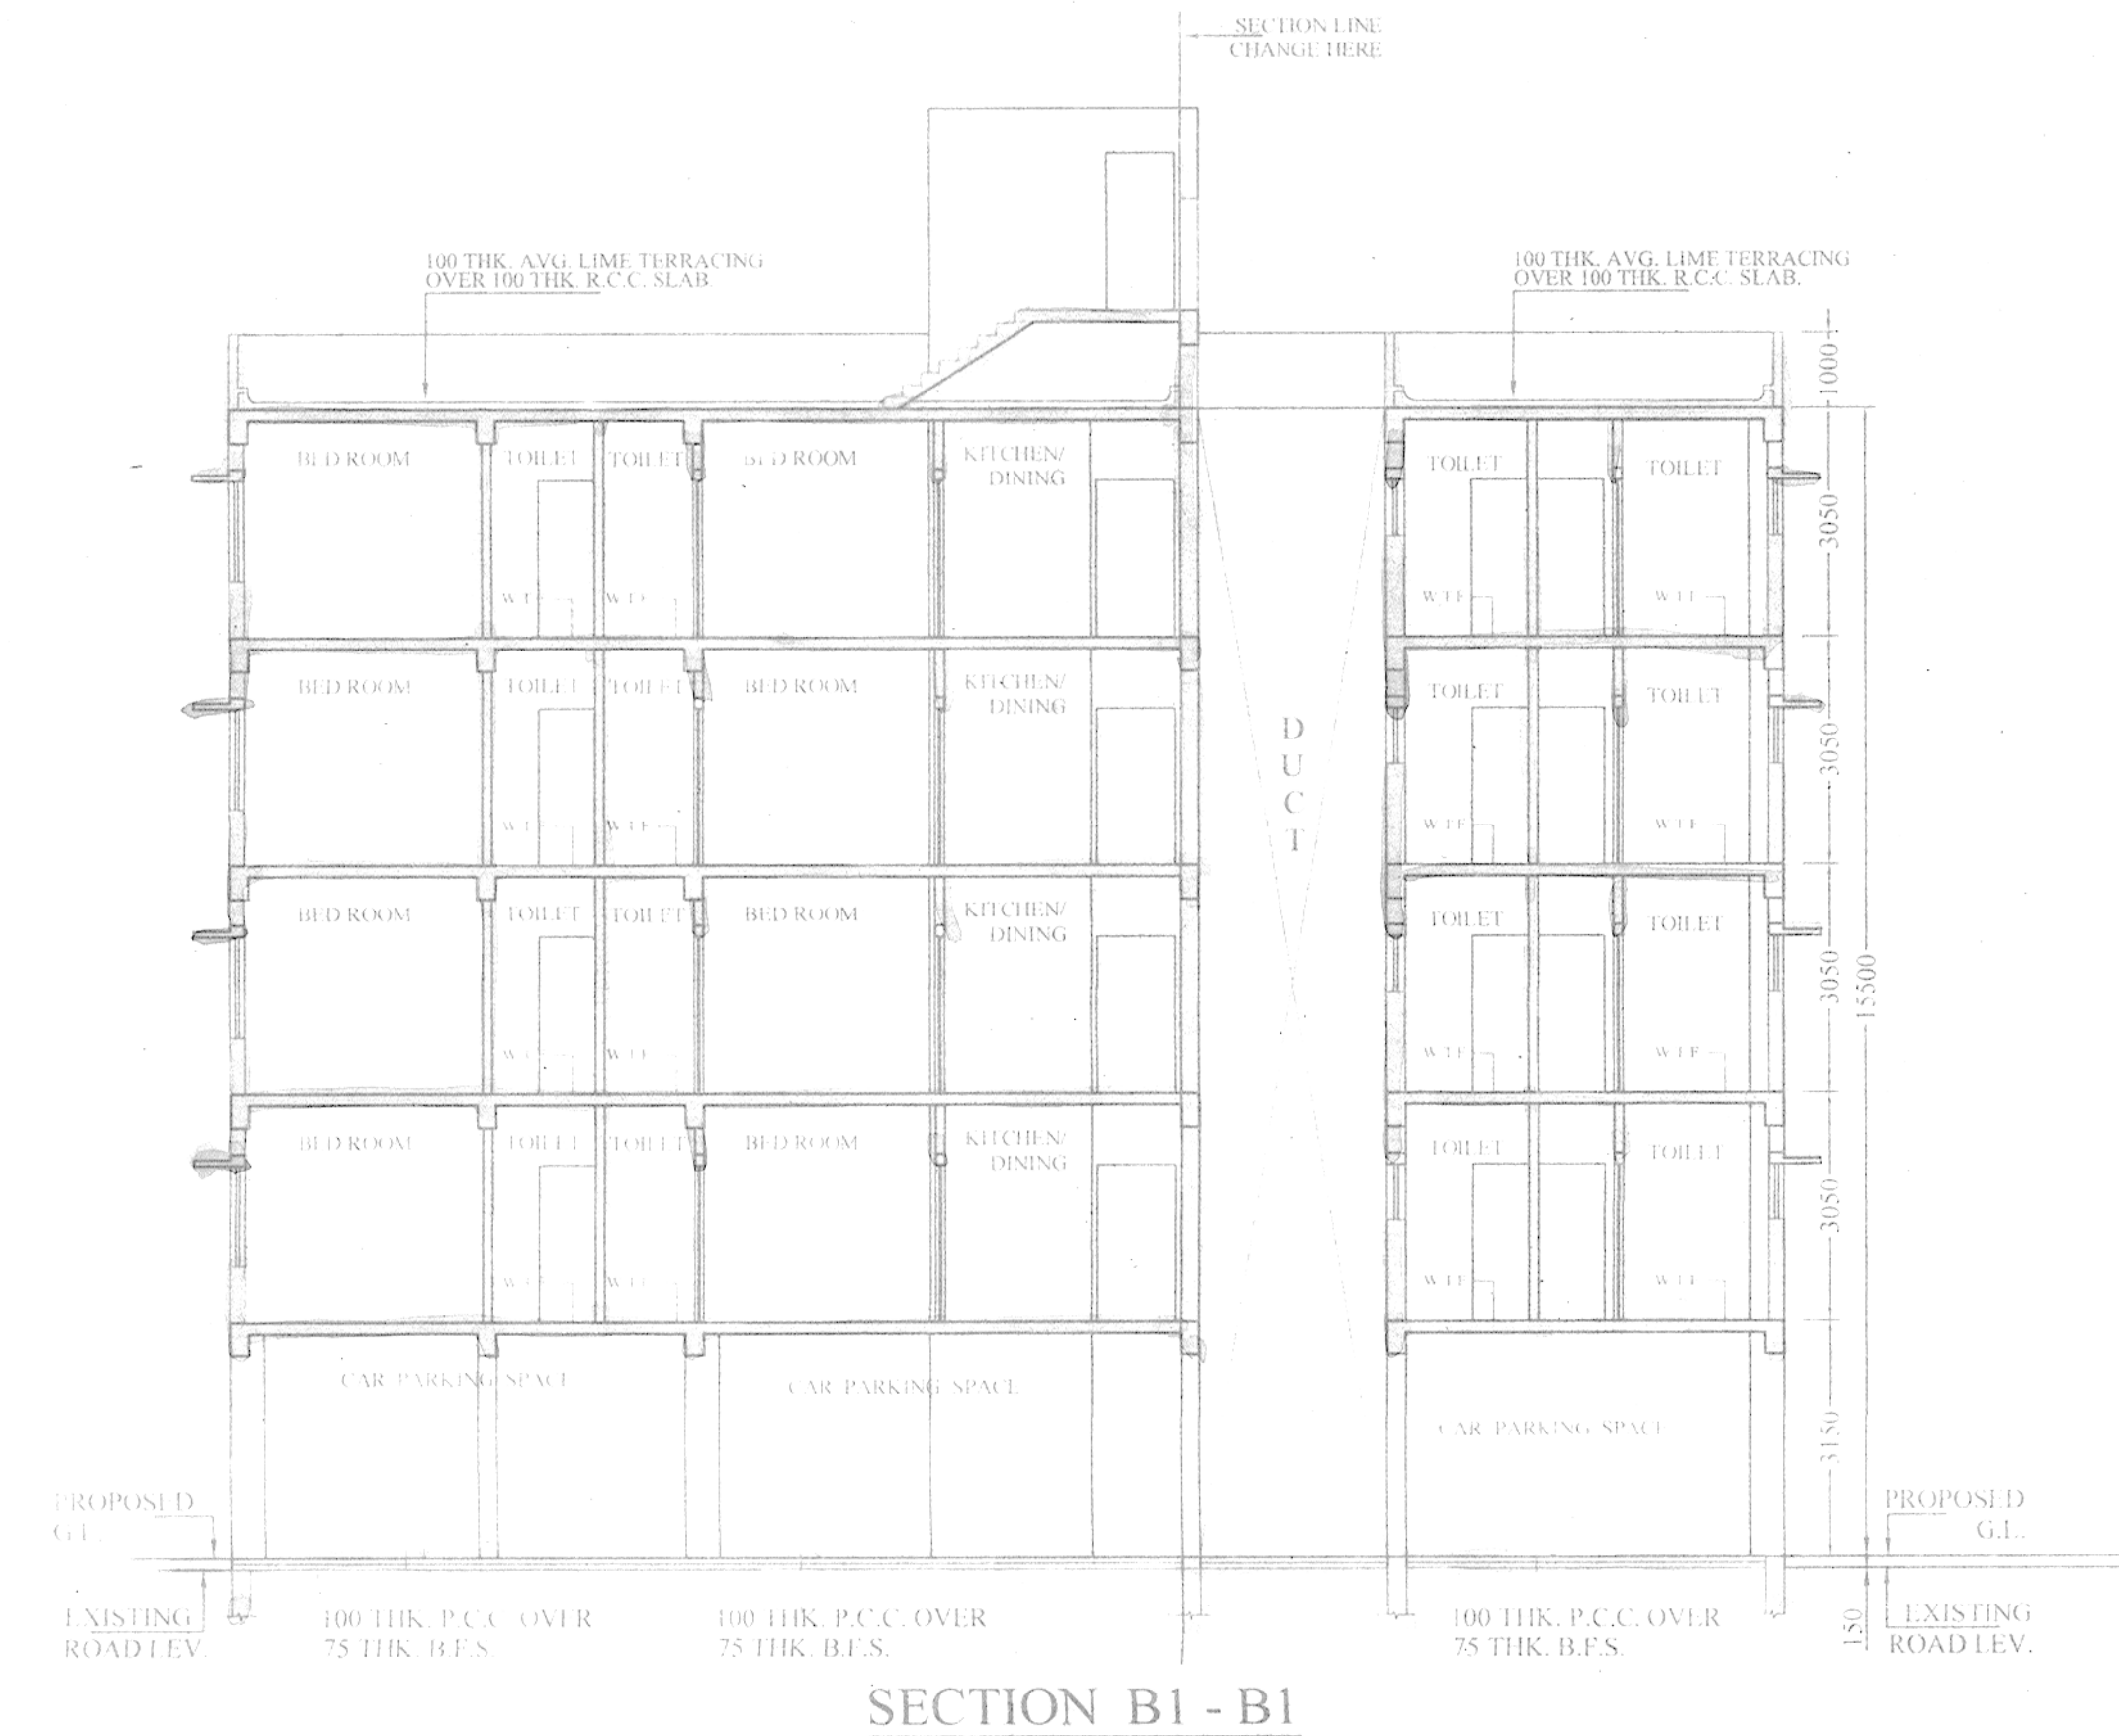


SECTION B1 - B1

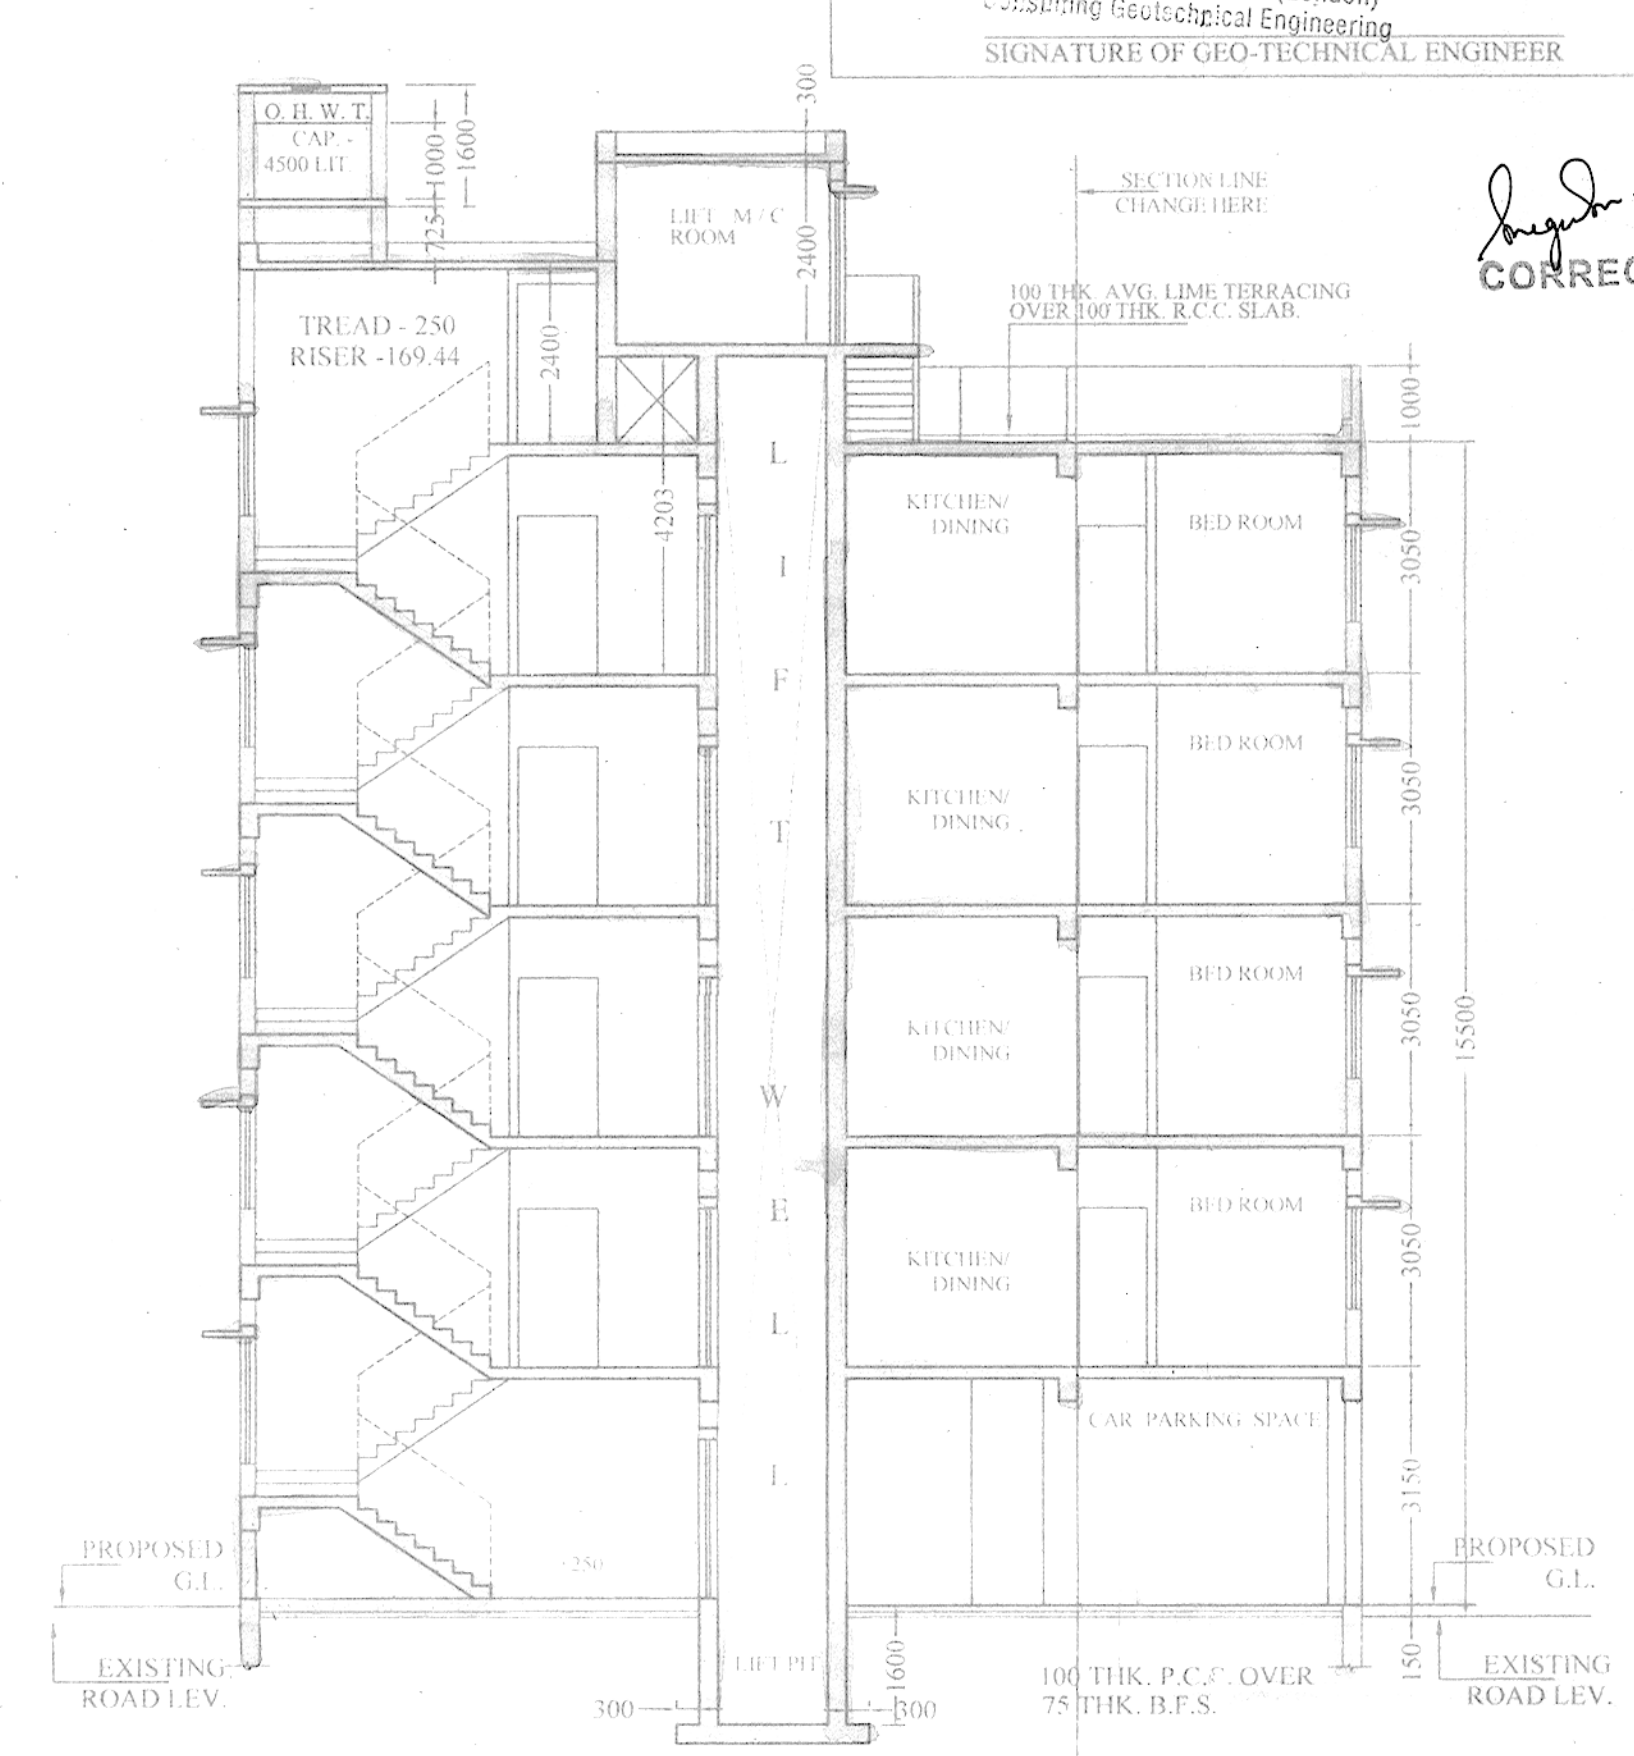

SECTION B2 - B2

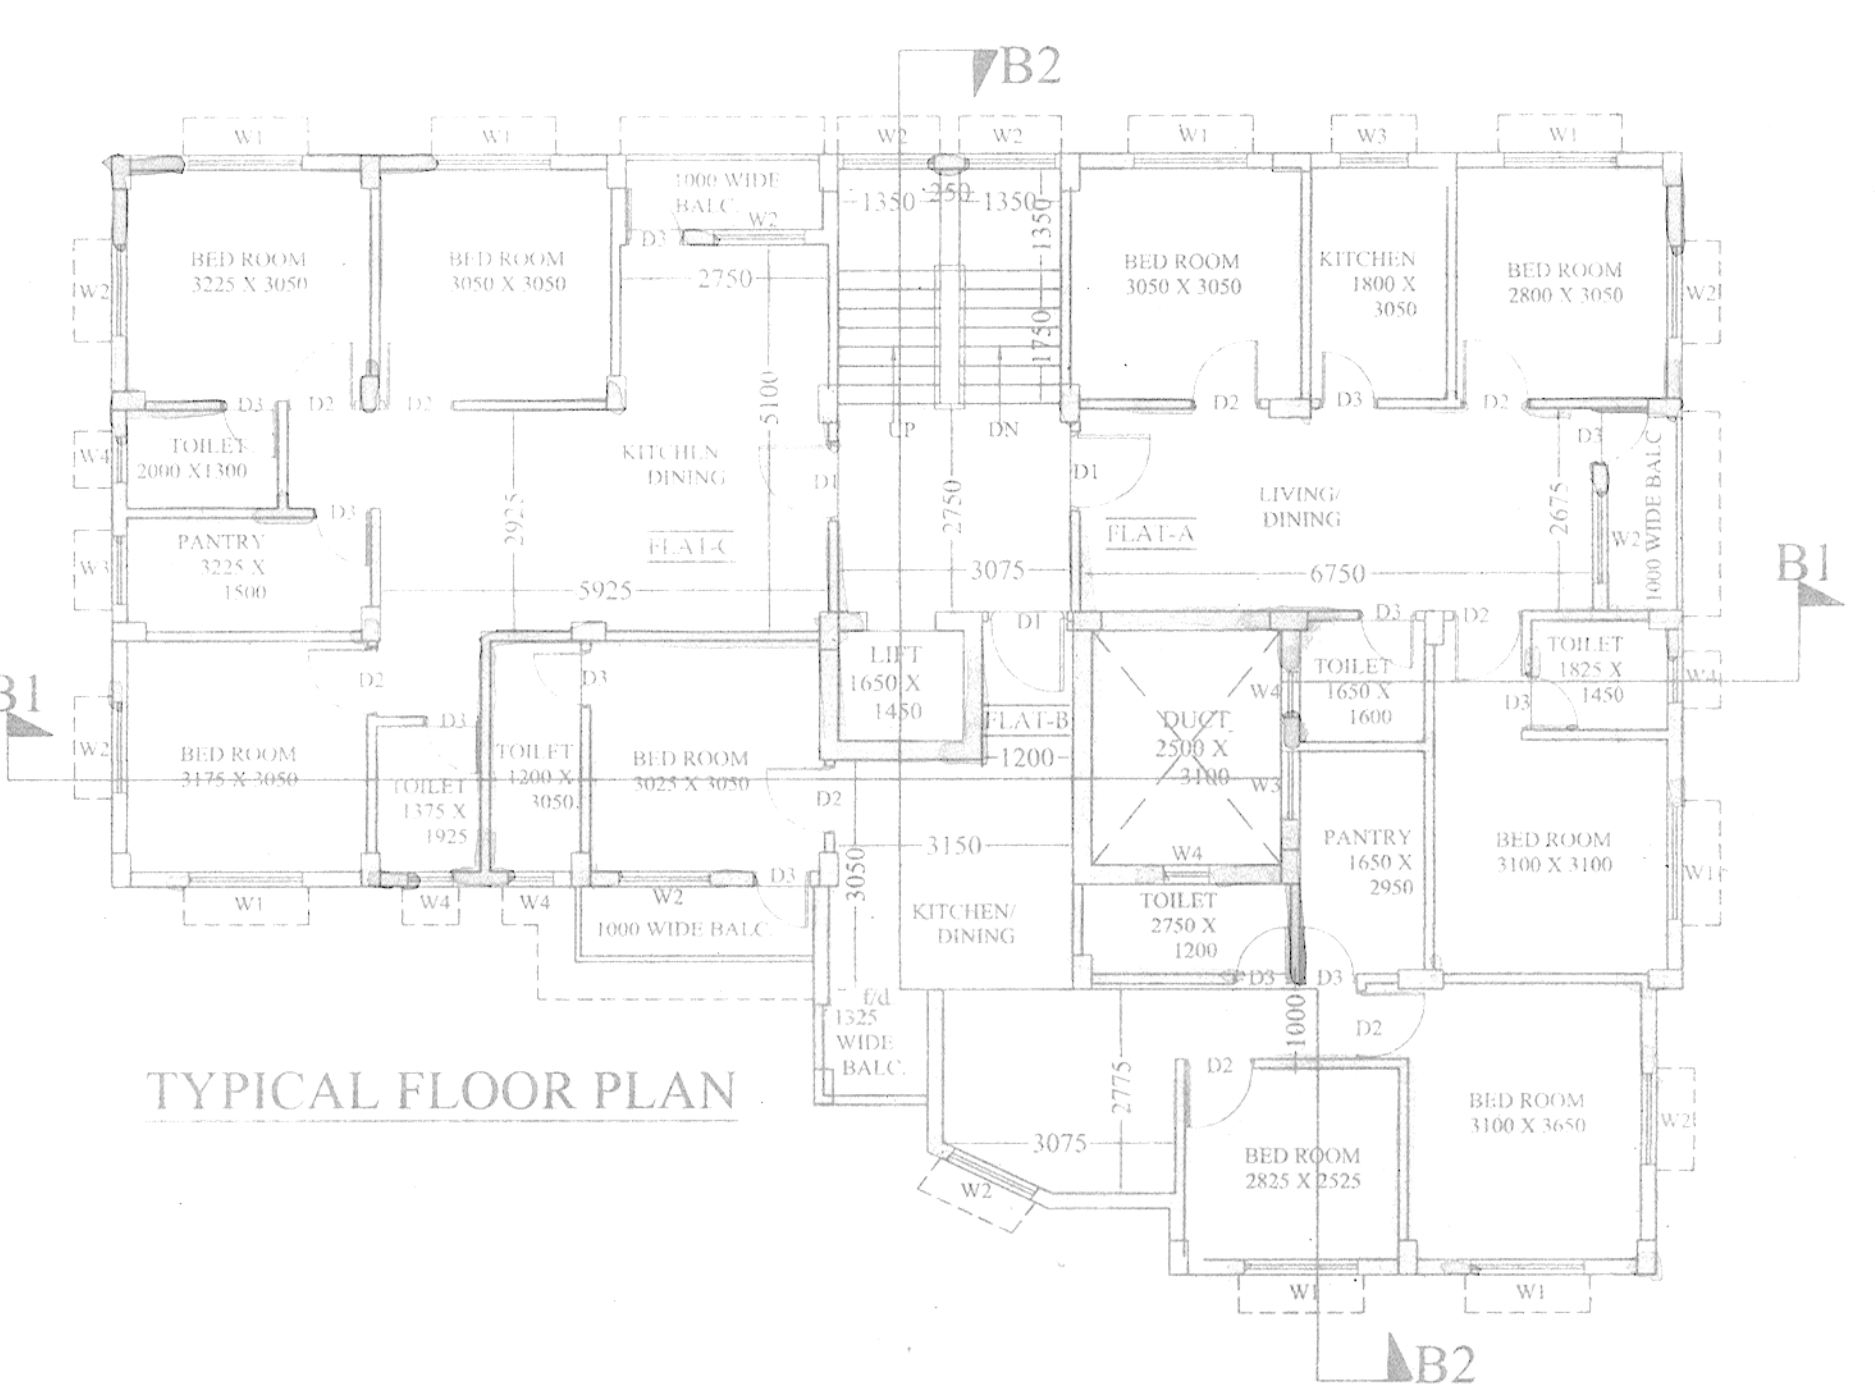

TYPICAL FLOOR PLAN

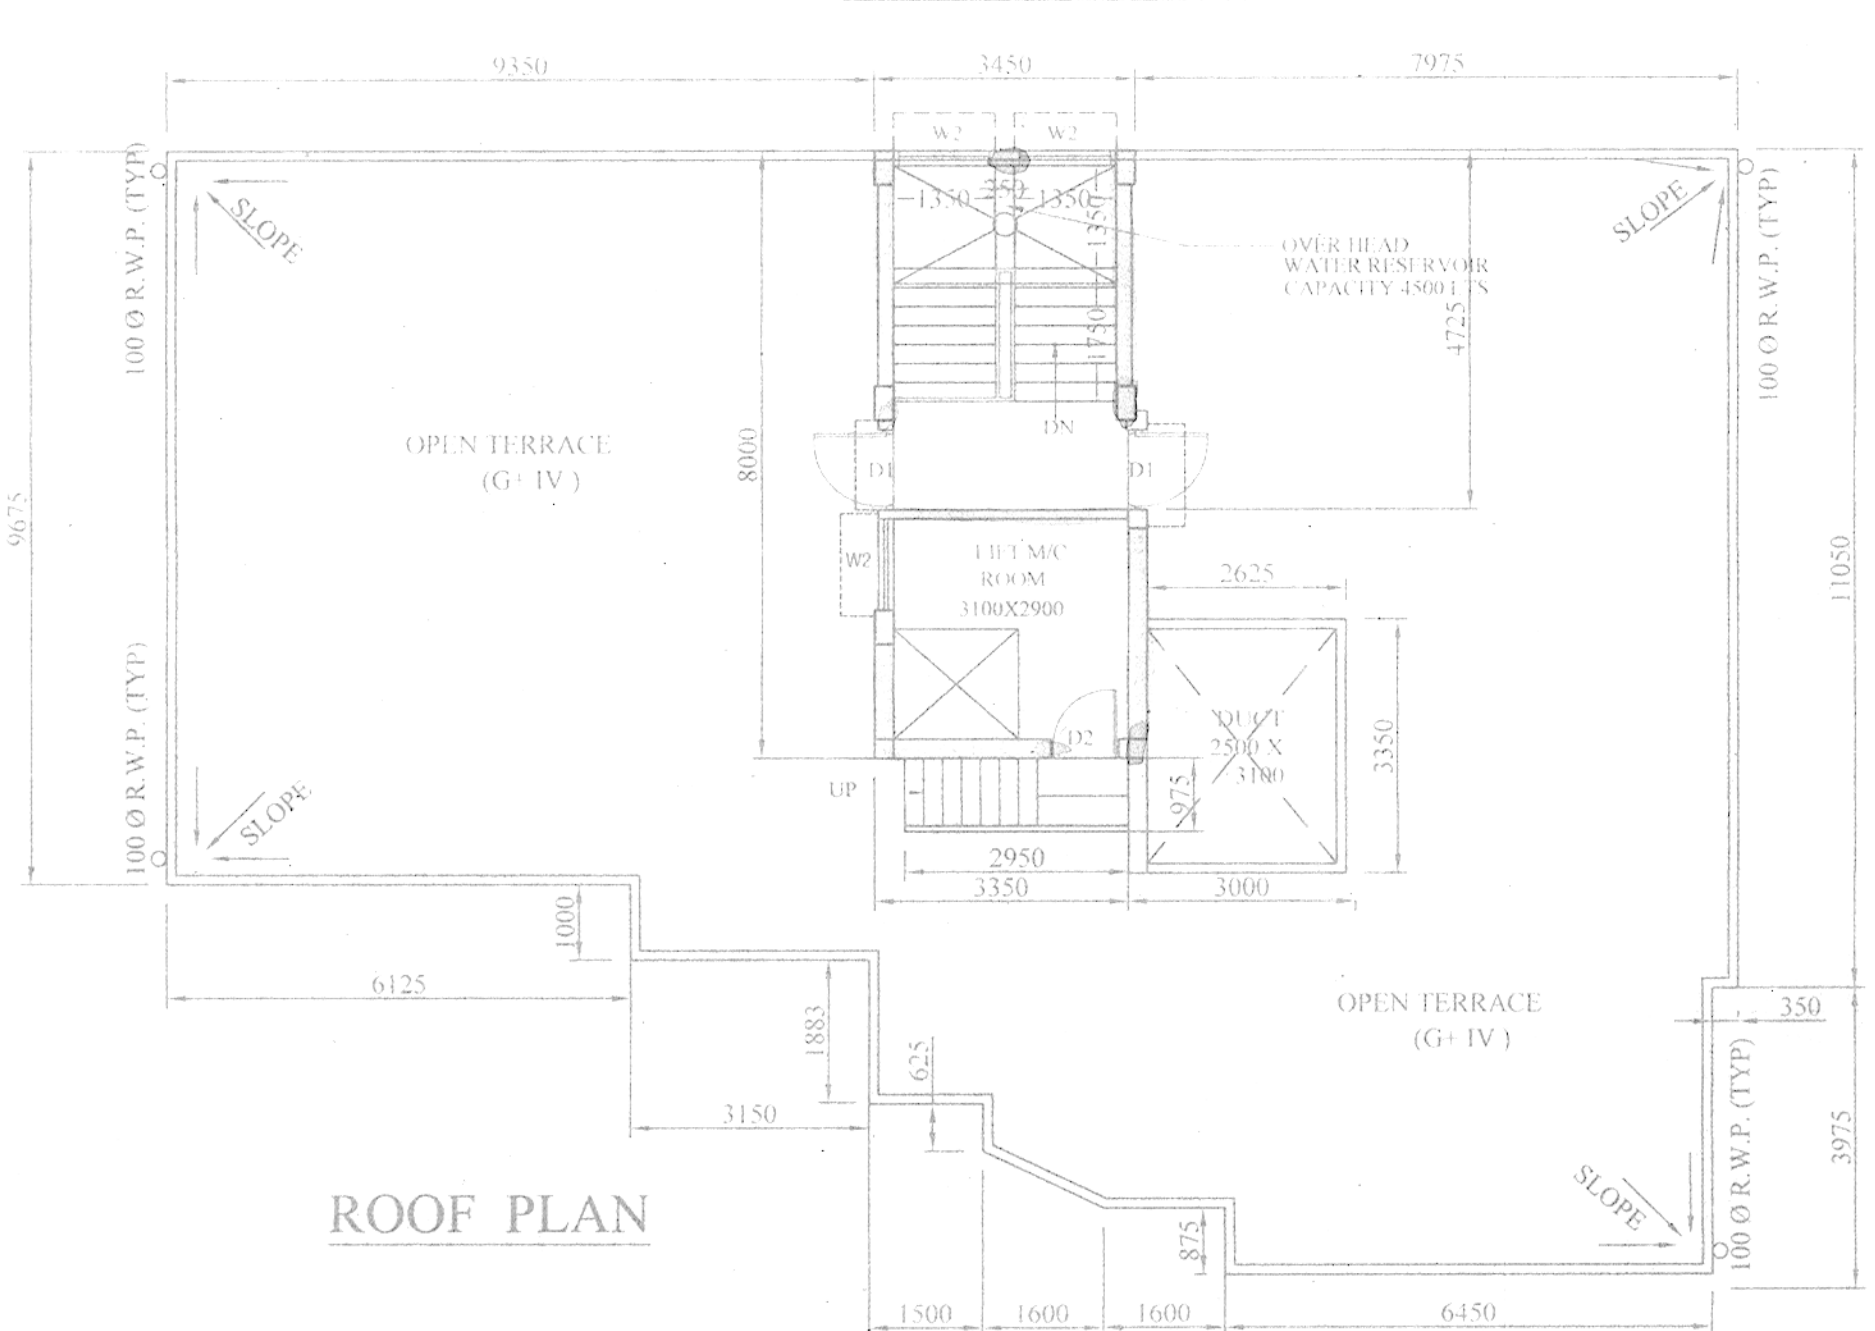

ROOF PLAN

Checked by
Sanyalson Associates
Local Office Engineer-in-charge
RAJPUR-SONARPUR MUNICIPALITY.

APPROVAL OF S.A.E.

OFFICE USE ONLY

APPROVED
Plan No. 96/Rev/03/29/43 dated 06/07/2017
Valid Up to 06/07/2022
Dr. Pallab Das
Chairman
RAJPUR-SONARPUR MUNICIPALITY