


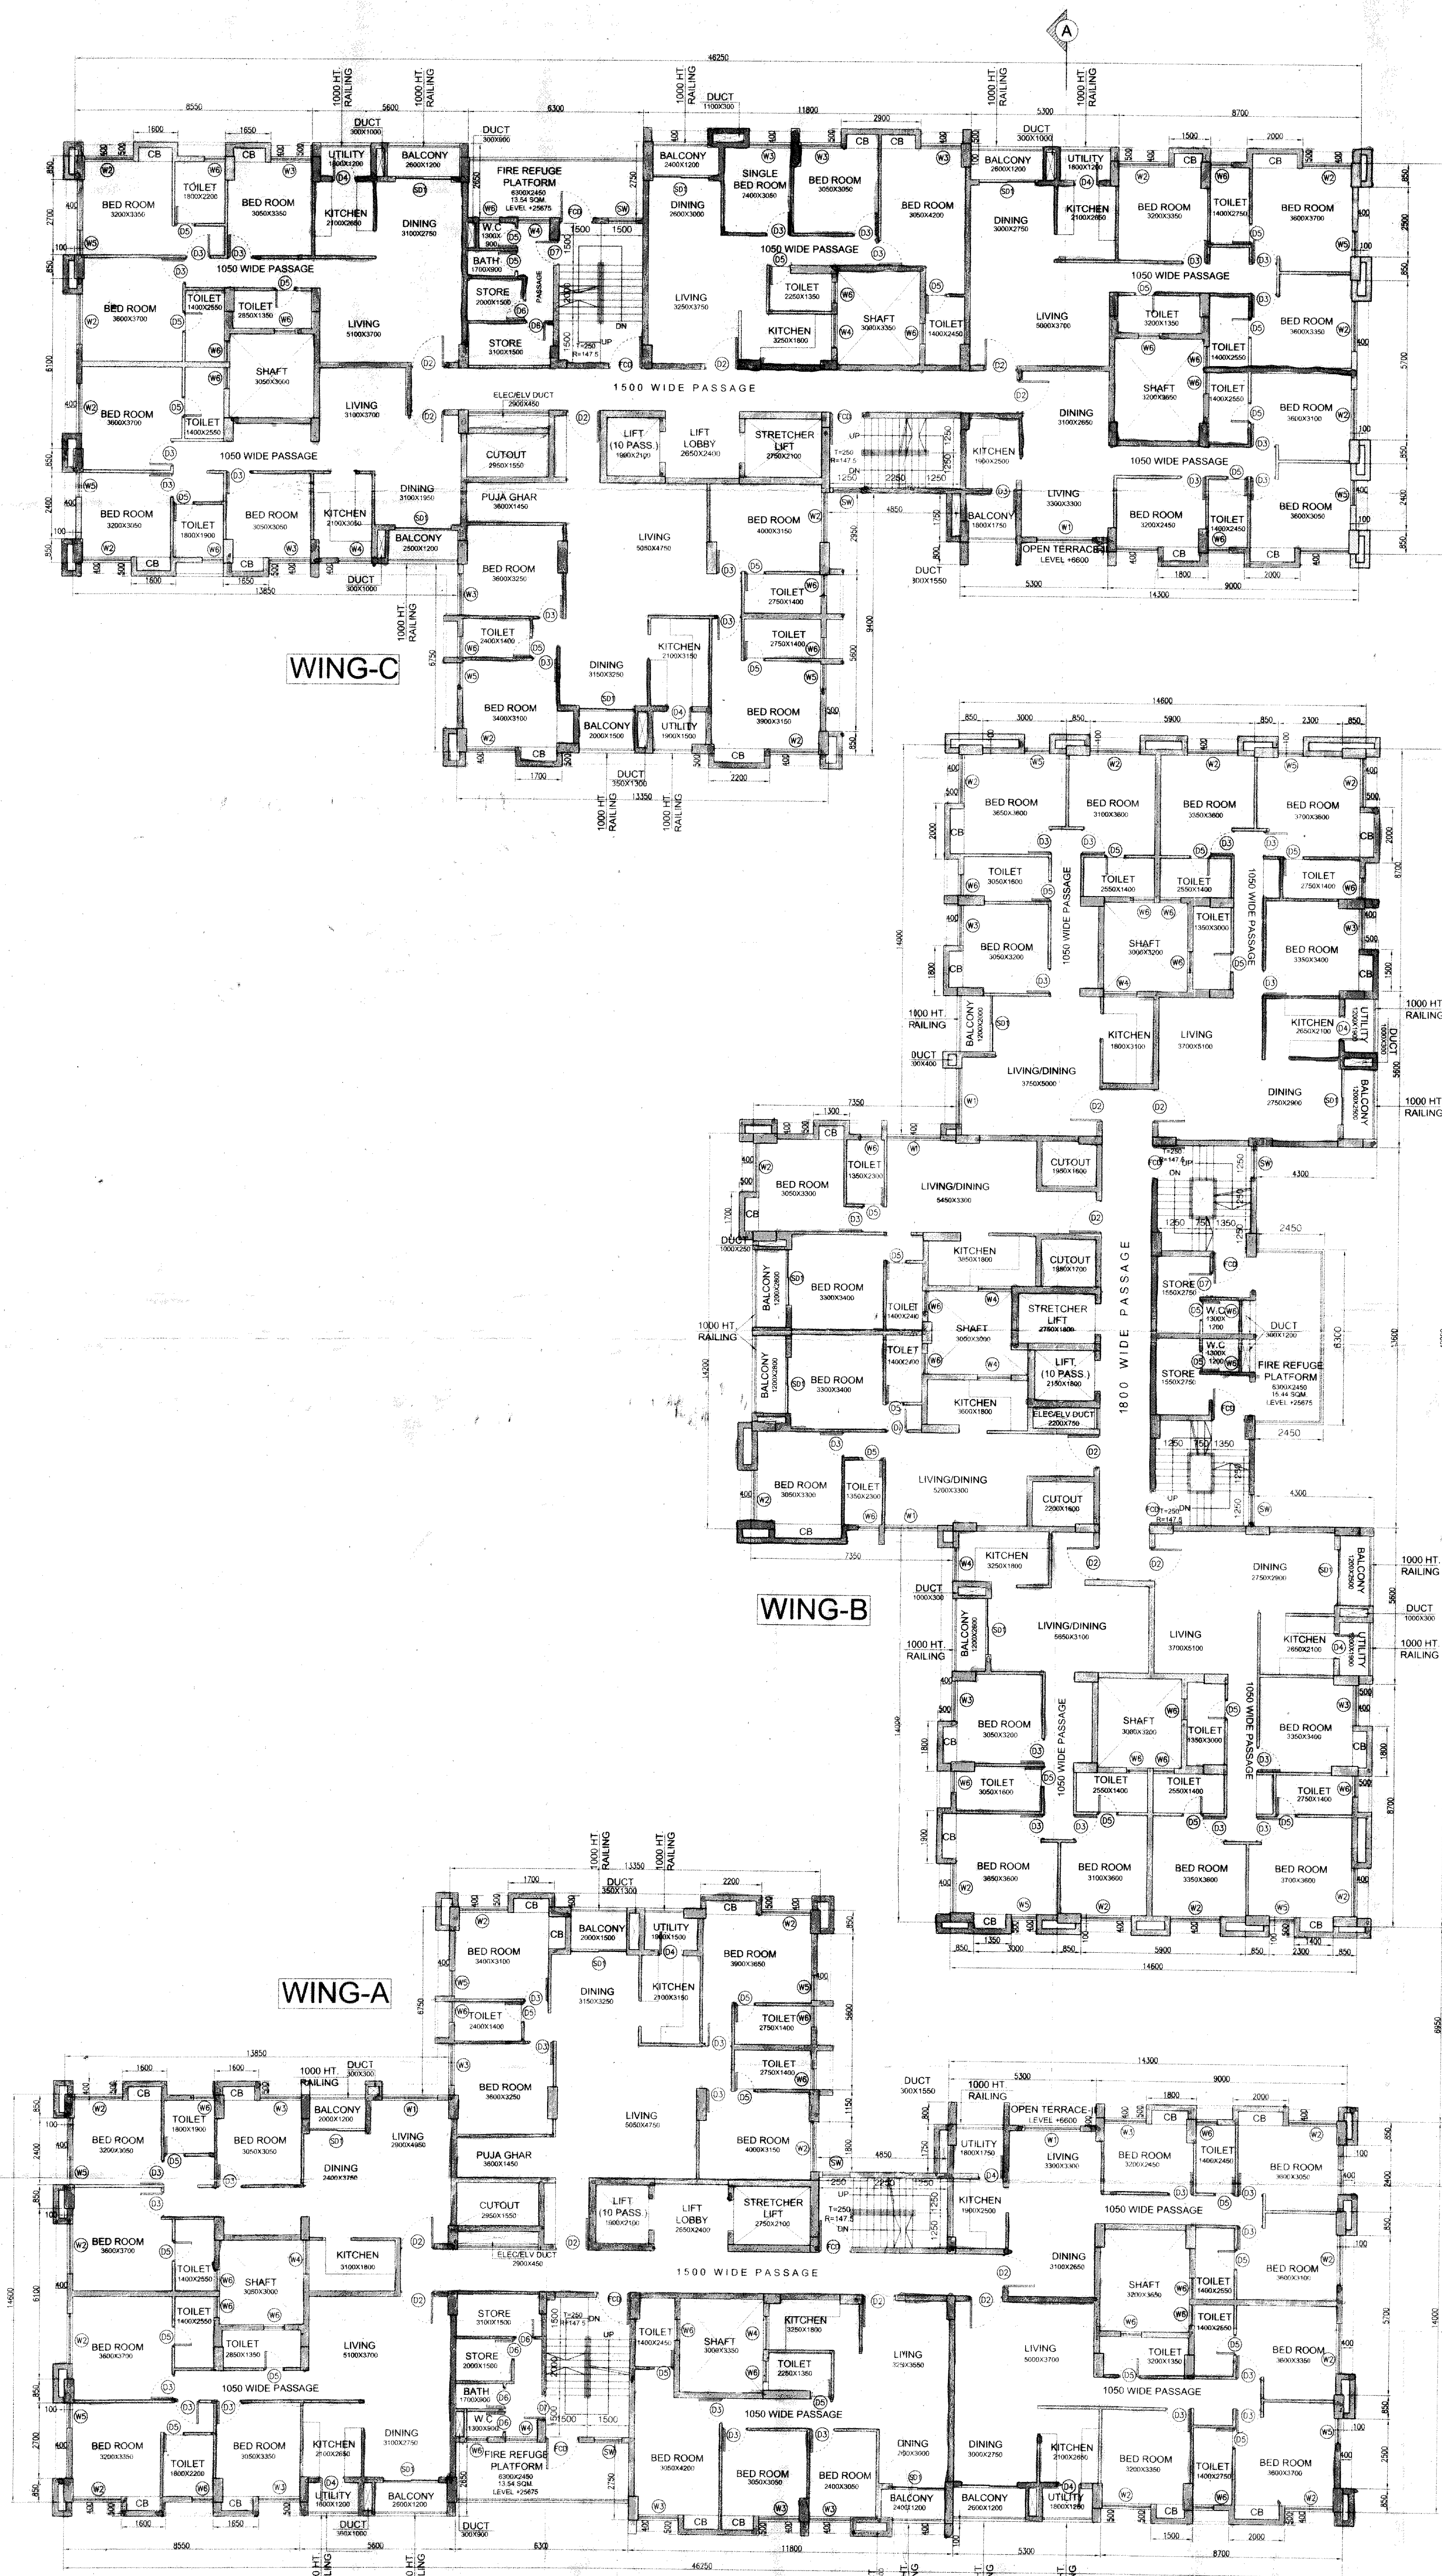

**8TH FLOOR PLAN
(FIRE REFUGE FLOOR)**

SCHEDULE OF DOOR'S AND WINDOW'S

WINDOW SCHEDULE

NO.	MARK	SIZE	SILL HEIGHT	UNTEL HEIGHT
01	W1	2000 X 1800	600	2400
02	W2	1800 X 1800	600	2400
03	W3	1500 X 1800	600	2400
04	W4	1200 X 1200	1200	2400
05	W5	900 X 1800	600	2400
06	W6	750 X 1200	1200	2400
07	SW	1000X2400		STAIR WINDOW
08	WT	WALL TO WALL WINDOW	300	2400

DOOR SCHEDULE

NO.	MARK	SIZE	UNTEL HEIGHT
01	D	2000 X 2400	2400
02	D1	1500 X 2400	2400
03	D2	1200 X 2400	2400
04	D3	900 X 2400	2400
05	D4	900 X 2400	2400
06	D5	750 X 2400	2400
07	D6	750 X 2400	2400
08	D7	900 X 2400	2400
09	D8	600 X 2400	2400
07	FD	1200 X 2400	2400
08	SD1	2000 X 2400	2400
09	SD2	4000 X 2400	2400

NOTES

1. ALL DIMENSIONS ARE IN MM. UNLESS OTHERWISE MENTIONED.
2. ALL EXTERNAL WALLS ARE 200/250 THK & INTERNAL WALL ARE 125THK. IF NOT STATED IN 1:4 CEMENT SAND MORTAR.
3. ALL CHAJJAS ARE 100 THK & 300 X 400 MM PROJECTED OTHERWISE ELEVATIONAL PROJECTION 300, 400 & 500 MM.
4. DEPTH OF UNDERGROUND WATER THE RESERVOIR SHOULD NOT EXCEED DEPTH OF FOUNDATION.
5. GRADE OF CONCRETE & GRADE OF STEEL USED ARE M20 & Fe415 RESPECTIVELY.
6. R.C.C. FRAMED STRUCTURE.
7. ANY DISCREPANCY IN SCALE, THE WRITTEN DIMENSION SHALL GOVERN.
8. FOR SPECIFICATION OF MATERIALS & WORKMANSHIP N.B.C. 1984 TO BE FOLLOWED.
9. OPEN TERRACE WITH LIME TERRACING OF RATIO 2:2:1.
10. DAMP PROOF COURSE TO BE PROVIDED WITH P.C.C. (1:2:4).

CERTIFICATE OF ENGINEER

CERTIFIED THAT THE FOUNDATION AND THE SUPERSTRUCTURE OF THE BUILDING HAVE BEEN SO DESIGNED BY US TO BE SAFE IN ALL RESPECT INCLUDING THE CONSIDERATION OF BEARING CAPACITY AND SETTLEMENT OF SOIL ETC. AS PER IS 1 STANDARD N.B.C. CODE.

CERTIFIED THAT THE PLAN HAS BEEN DESIGNED AND DRAWN STRICTLY ACCORDING TO THE BUILDING RULES FOR SOUTH DUM DUM MUNICIPALITY.

I AS A STRUCTURAL DESIGNER HERE BY CERTIFY THAT IN DEMINIFY SOUTH DUM DUM MUNICIPALITY FROM ANY STRUCTURAL DEFECT AND OR A FAILURE OF THE PROPOSED BUILDING AFTER OR DURING THE CONSTRUCTION.

HOWEVER STRUCTURAL DESIGN CALCULATION SHEET ARE SUBMITTED FOR REFERENCE AND RECORD.

SANJIV J. PAREKH
Engineered Structural Engineer
S.D.M.
LIC. No. 800046/13-14

SIGNATURE OF ENGINEER

SUCHETA ROY
Licensed Professional Engineer
S.D.M.
LIC. No. 800046/13-14

SIGNATURE OF L.B.S

ALOK ROY
Enlisted Geotechnical Engineer
Rajapur - Sonapur Municipality
No. 1005-C T. Exp.

SIGNATURE OF ARCHITECT

SIGNATURE OF GEO-TECHNICAL ENGINEER

CERTIFICATE OF OWNER

CERTIFIED THAT I SHALL NOT ON A LATER DATE ANY ADDITION AND ALTERATION TO THIS PLAN SO AS TO CONVERT IT FOR MY USE OR ALLOW IT TO BE USED FOR SEPARATE FLATS PER FLOOR/PER STOREY.

CERTIFIED THAT I HAVE GONE THROUGH THE BUILDING RULES FOR SOUTH DUM DUM MUNICIPALITY IN VOGUE AND ALSO UNDERTAKE TO ABIDE BY THESE RULES DURING AND AFTER CONSTRUCTION OF THE BUILDING.

CERTIFIED THAT I ALSO UNDERTAKE TO REPORT OF COMMENCEMENT BEFORE 7 DAYS AND COMPLETION WOULD BE REPORTED WITHIN 30 DAYS.

I/WE DO HEREBY DECLARE THAT THERE IS NO COURT CASE OR ANY COMPLAINT DISPUTE FROM ANY CORNER IN RESPECT OF MY/OUR LAND PROPERTY AS PER PLAN/SITE PLAN. I/WE HAVE NOT SOLD/TRANSFERRED ANY PART OF MY PROPERTY LAND TO ANYBODY UNTIL NOW. IF ANY DISPUTE ARISES IN FUTURE SOUTH DUM DUM MUNICIPALITY WILL NOT BE LIABLE.

PROJECT:
PROPOSED (G+1) STORED RESIDENTIAL BUILDING PLAN FOR BKS INFRAPROJECTS LLP AND 15 OTHERS UNDER SOUTH DUMDUM MUNICIPALITY HOLDING NO. 184, RISHI BANKIM CHANDRA ROAD, (PREMISES NO. 130, RISHI BANKIM CHANDRA ROAD, WARD NO. 7, MOUZA - DUM DUM HOUSE, J.L. NO. - 19, C.S. KHATIAN NO. - 178, C.S. DAG NO. - 10.11, R.S. DAG NO. - 10.11, L.R. KHATIAN NO. - 1616, 755, 1366, 1355, L.R. DAG NO. - 65.66, P.S. DUMDUM, KOLKATA - 700 028 IN THE DISTRICT OF NORTH 24-PARGANAS.

ARCHITECT: MAHESHWARI & ASSOCIATES
374 BAKER ROAD, 2ND FLOOR, ALIPOKE, KOLKATA - 700027.
Tel: 65334966, 65228584.

TITLE:
EIGHTH FLOOR PLAN
(FIRE REFUGE FLOOR)

SUBMISSION: NORTH, DPG NO., MA/SUB/RBC/06

REV. DATE: SCALE: 1:100 (GENERAL NOTE)
DATE: 06.05.2013
REV. NO. 0
DEALT: SOMSUBHRA
CHECKED: K.P.

