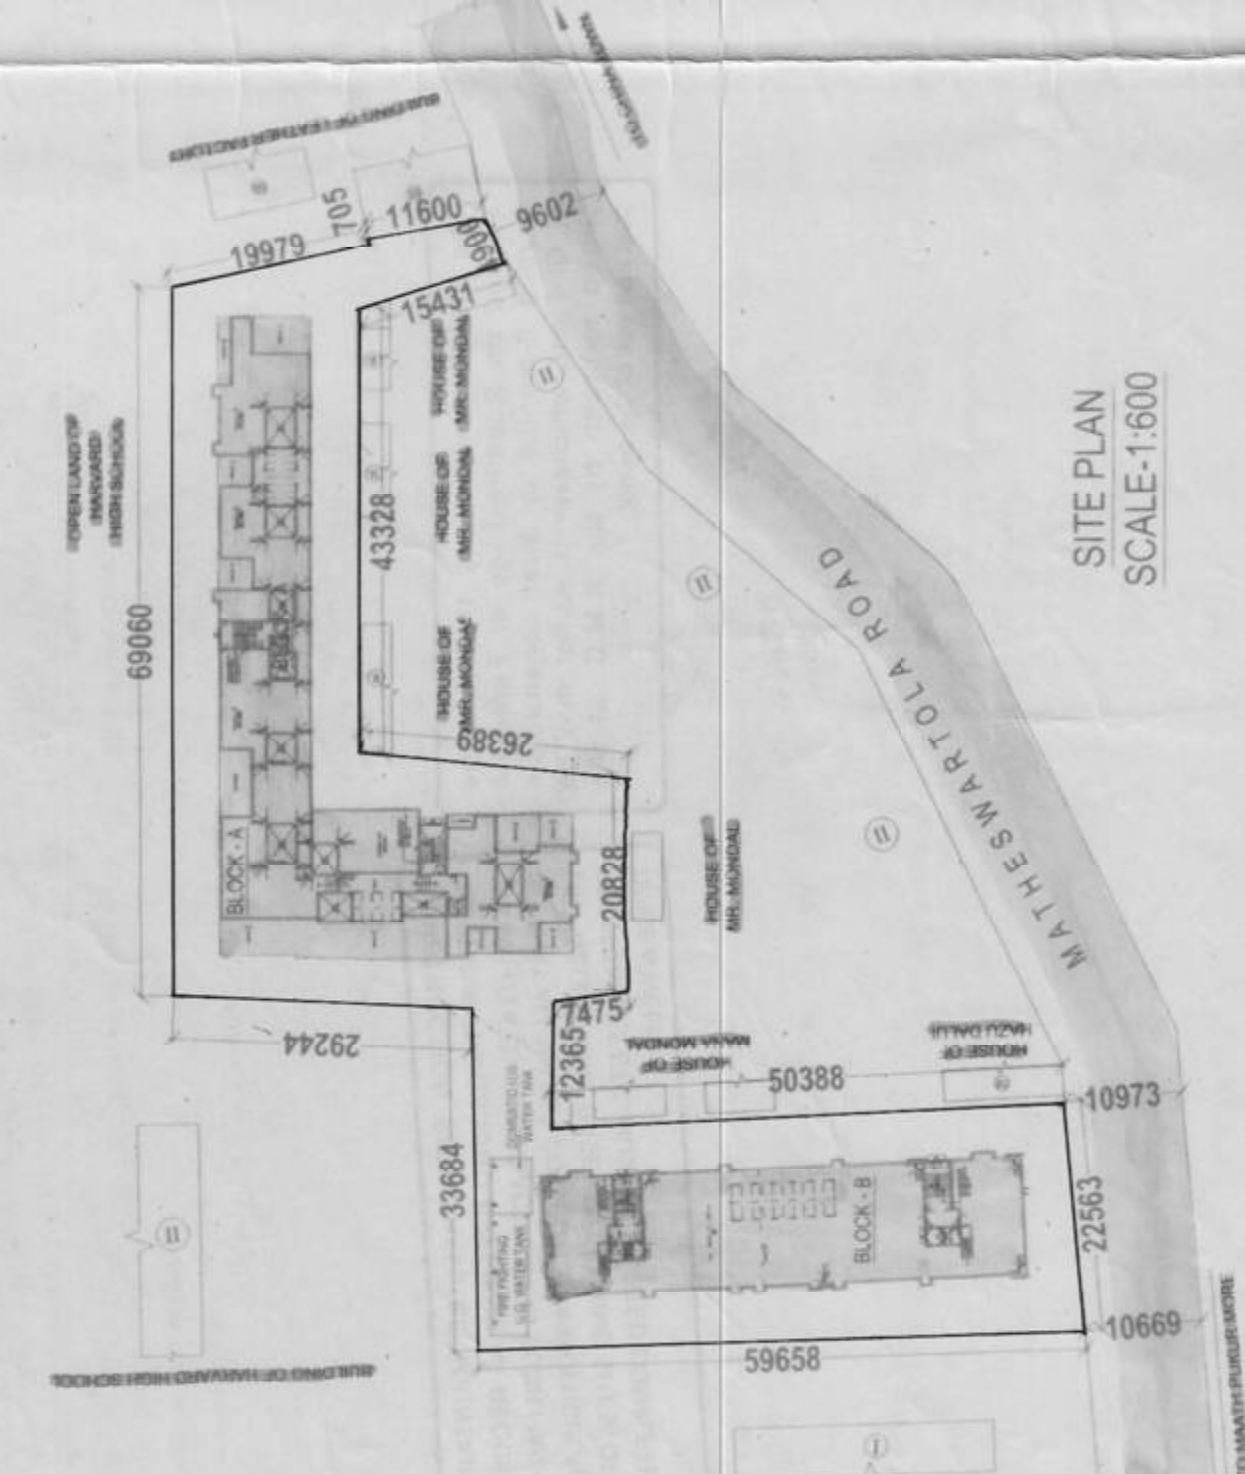


WINDOWS			DOORS		
INCH	WIDTH	HEIGHT	INCH	WIDTH	HEIGHT
1	1500	1500	1	1200	2100
2	1500	1500	2	1200	2100
3	1500	1500	3	1200	2100
100	1500	1500	100	1200	2100

1. ALL DIMENSIONS ARE IN MM, UNLESS OTHERWISE MENTIONED.
2. ALL EXTERNAL WALLS ARE 200 THK & INTERNAL WALLS ARE 125 THK, UNLESS OTHERWISE STATED.
3. ALL CHALKS ARE 75 THK & 500 MM PROJECTED.
4. DEPTH OF UNDERGROUND WATER RESERVOIR SHOULD NOT EXCEED THE DEPTH OF FOUNDATION.
5. GRADE OF CONCRETE & GRADE OF STEEL USED ARE M20 & F415 RESPECTIVELY.
6. RCC FRAMED STRUCTURE.
7. ANY DISCREPANCY IN SCALE, THE WRITTEN DIMENSION SHALL GOVERN.
8. FOR SPECIFICATION OF MATERIALS & WORKMANSHIP N.B.C 1984 TO BE FOLLOWED.
9. OPEN TERRACE WITH LIME TERRACING OF RATIO 2:2:7.
10. DAMP PROOF COURSE TO BE PROVIDED WITH P.C.C (1:2:4).

L. Sengupta
KOUSHIK SENGUPTA
E. (CIVIL), M.E. (STRUCTURE)
E. S. E. - 1/76 (K. M. C.)
SIGNATURE OF ENGINEER

SIGNATURE OF ENGINEER

Udwin
KUMAR KUMAR PERIVAL
CA-55-18679






PROJECT: PROPOSED PLAN OF G+V (BLOCK-A) & G+VIII(BLOCK-B) STORED
SIGNATURE OF ARCHITECT KAMAL KUMAR FERNANDEZ CA-55-18573

MAHESHWARI & ASSOCIATES
37A BAKER ROAD, 2ND FLOOR, ALIPORE,
KOLKATA - 700027.
Tel : 65334966-65228584.

TITLE: GROUND FLOOR PLAN WITH SITE, SITE PLAN, KEY PLAN, EXISTING PLAN, SEPTIC TANK DETAIL & ILC DETAIL

SUBMISSION DRAWING	
NORTH	DRG NO
MAKASOUTH TANGSASUB 01	
REV. DATE	REV. NO.
SCALE	DEALT
DATE	CHECKED
	K.P.

10

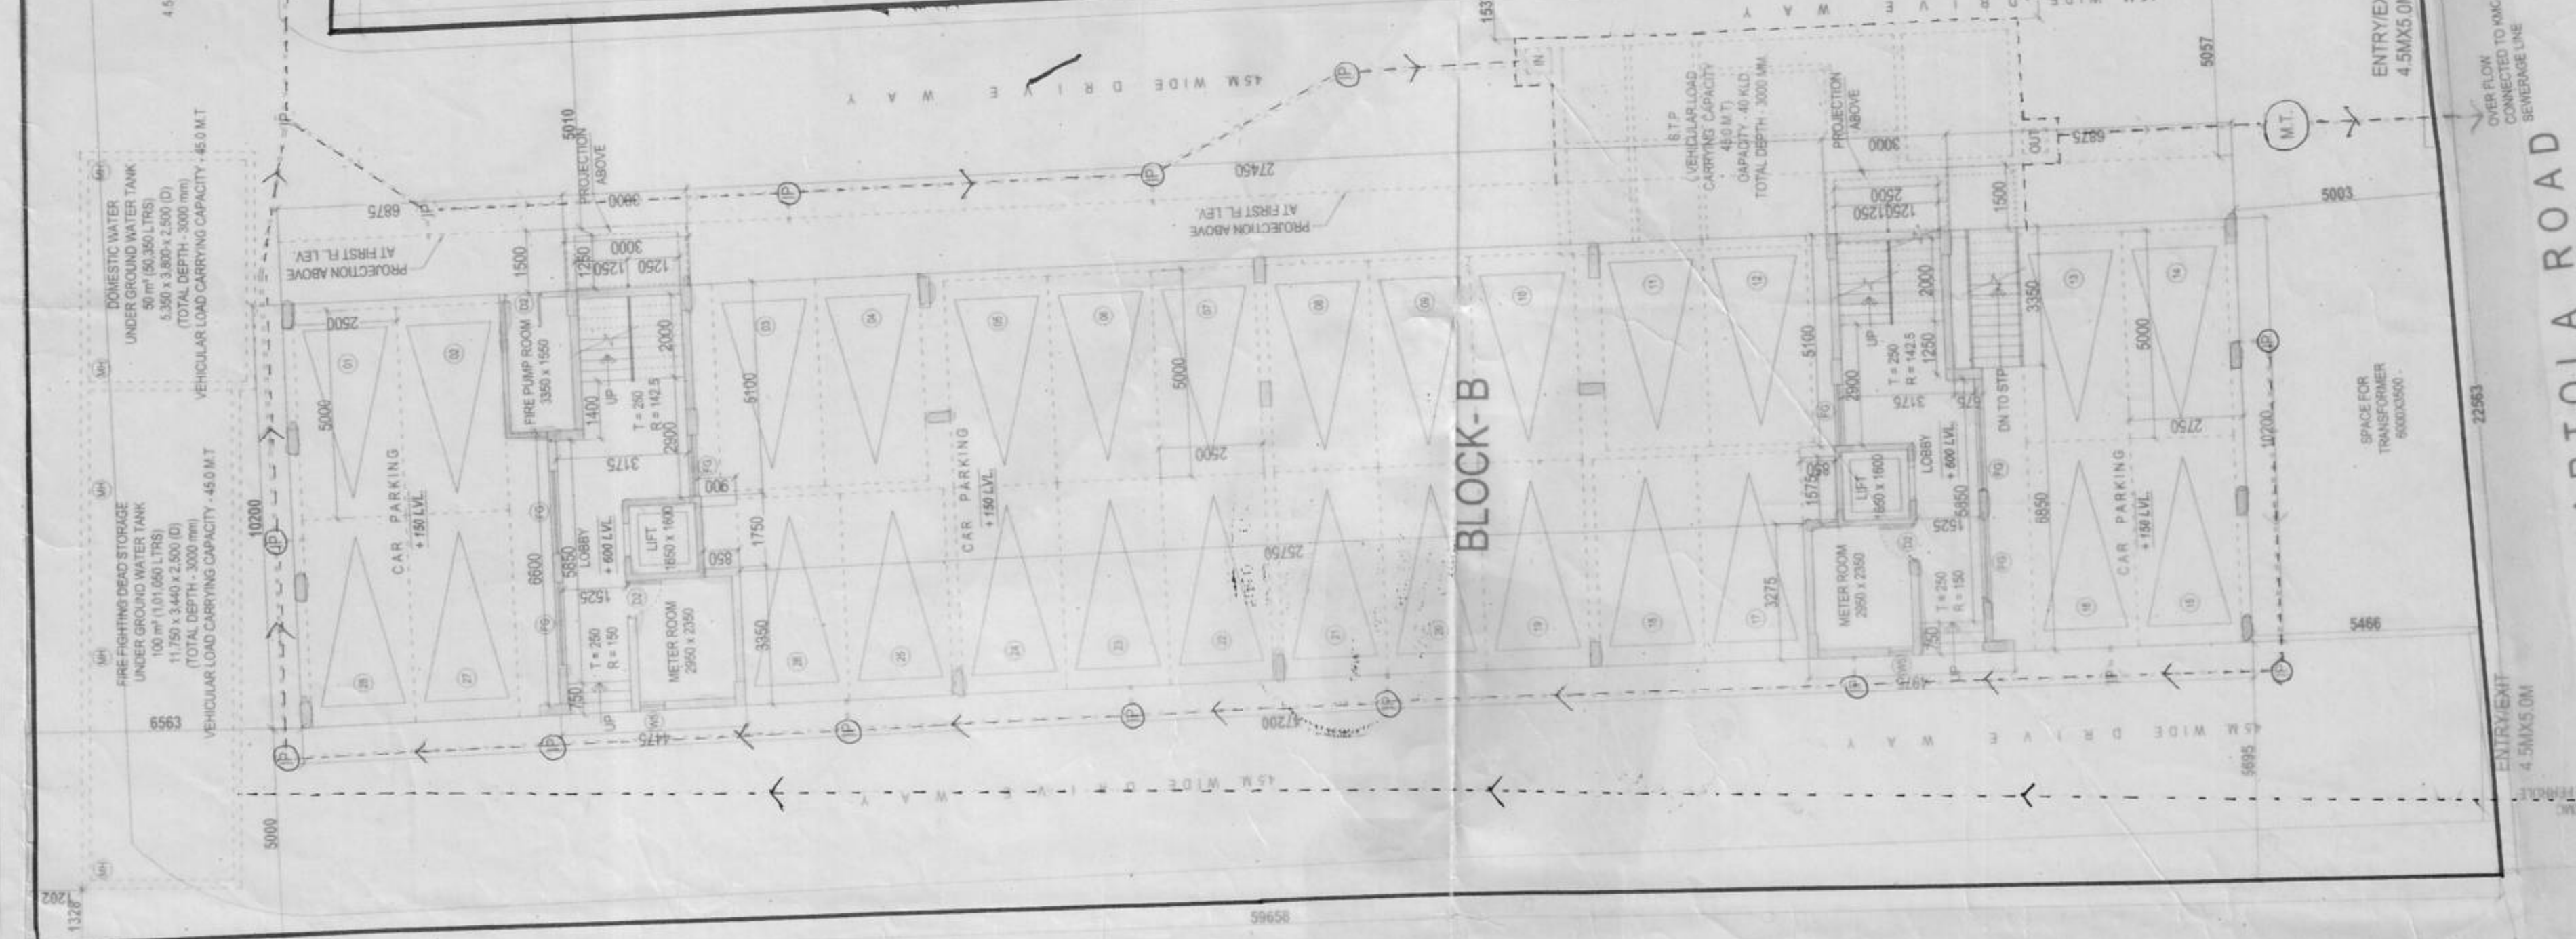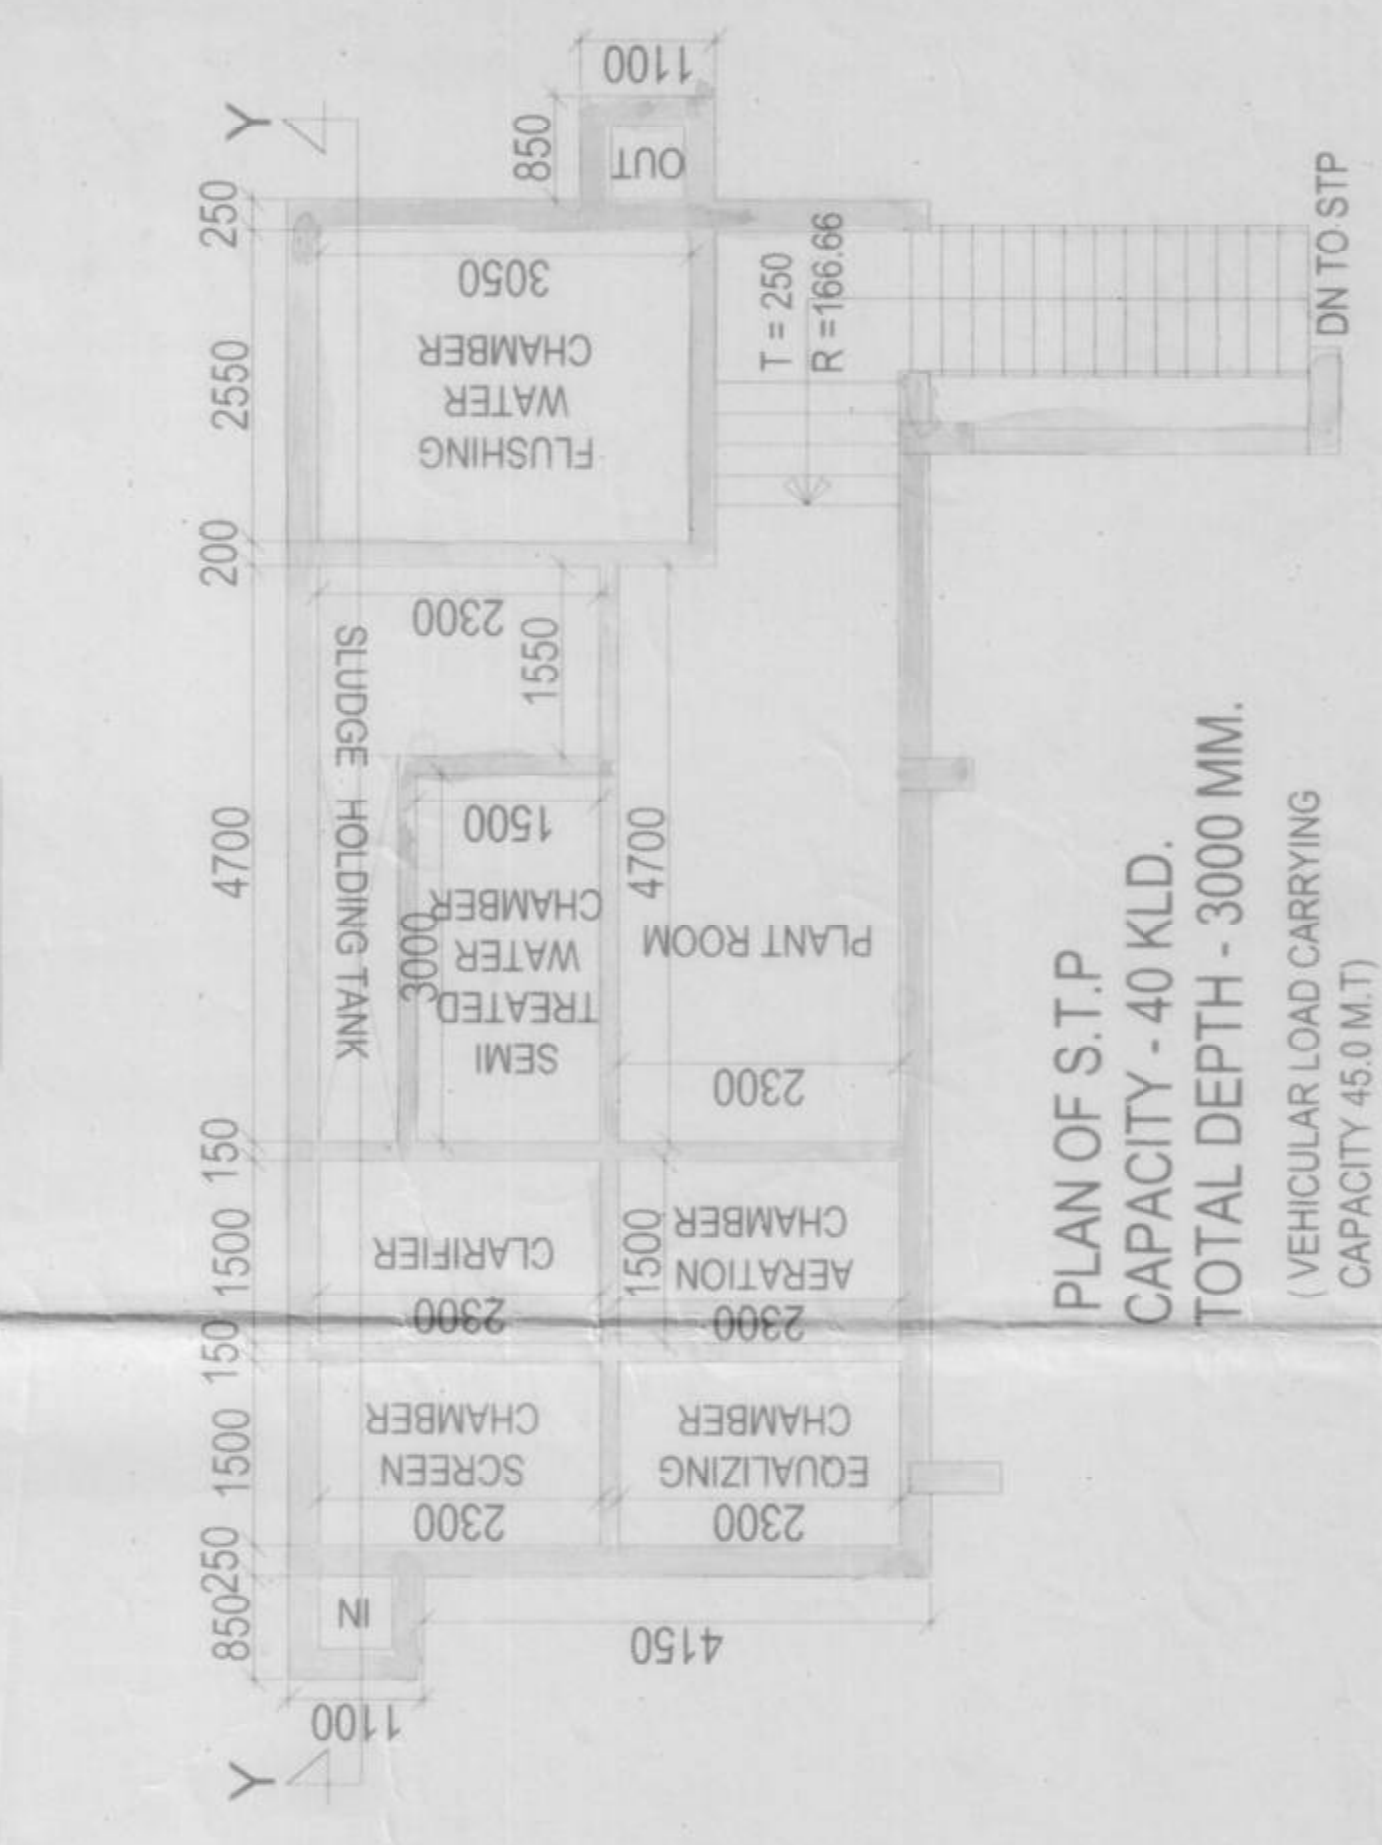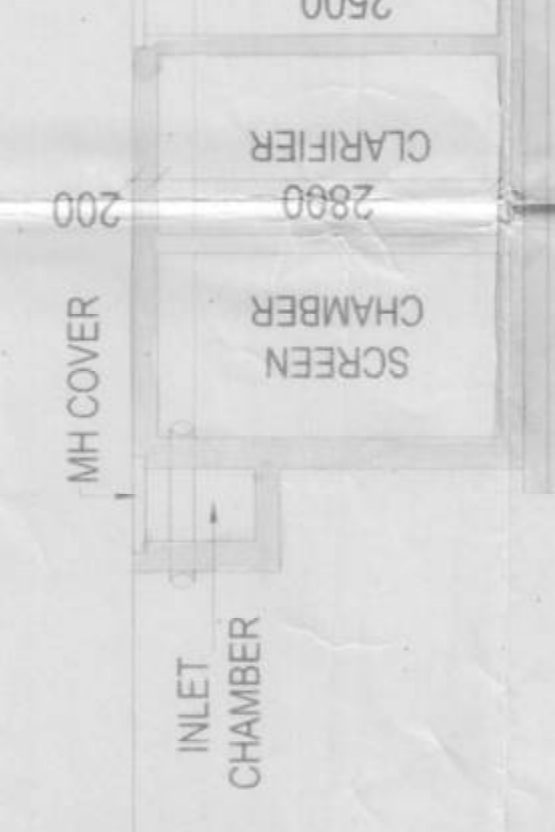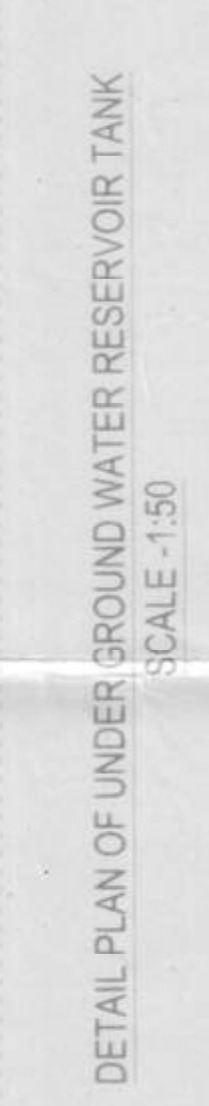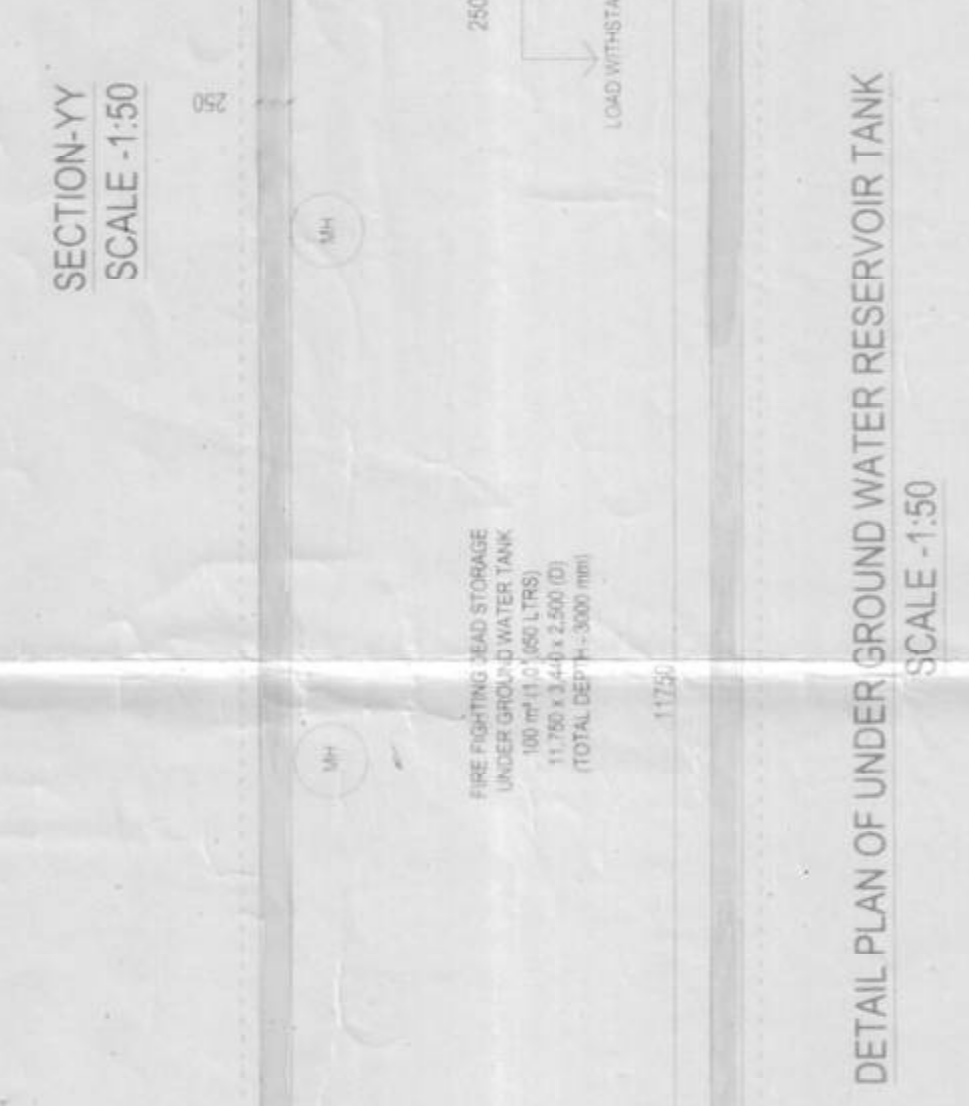

ENR/ENR
4 5A/3.0M
MATHESWARTOLA ROAD