


The validity of the written permission to execute the work is subject to the above conditions.


THE UNIVERSITY OF CHICAGO

CONSTRUCTION SITE SHALL BE MAINTAINED TO PREVENT MOSQUITO BREEDING AS PER U/S 496 (1) & (2) OF CMC ACT 1960. IN SUCH A CASE, THE CONTRACTOR SHALL BE RESPONSIBLE FOR THE COST OF THE MEASURES TAKEN TO PREVENT MOSQUITO BREEDING.


SO THAT ALL WATER COLLECTION & PARTIAL
LIFT WELLS, VATS, BASEMENT CURING SITES
RECEPTACLES ETC. MUST BE EMPTIED COMP
TWICE A WEEK.

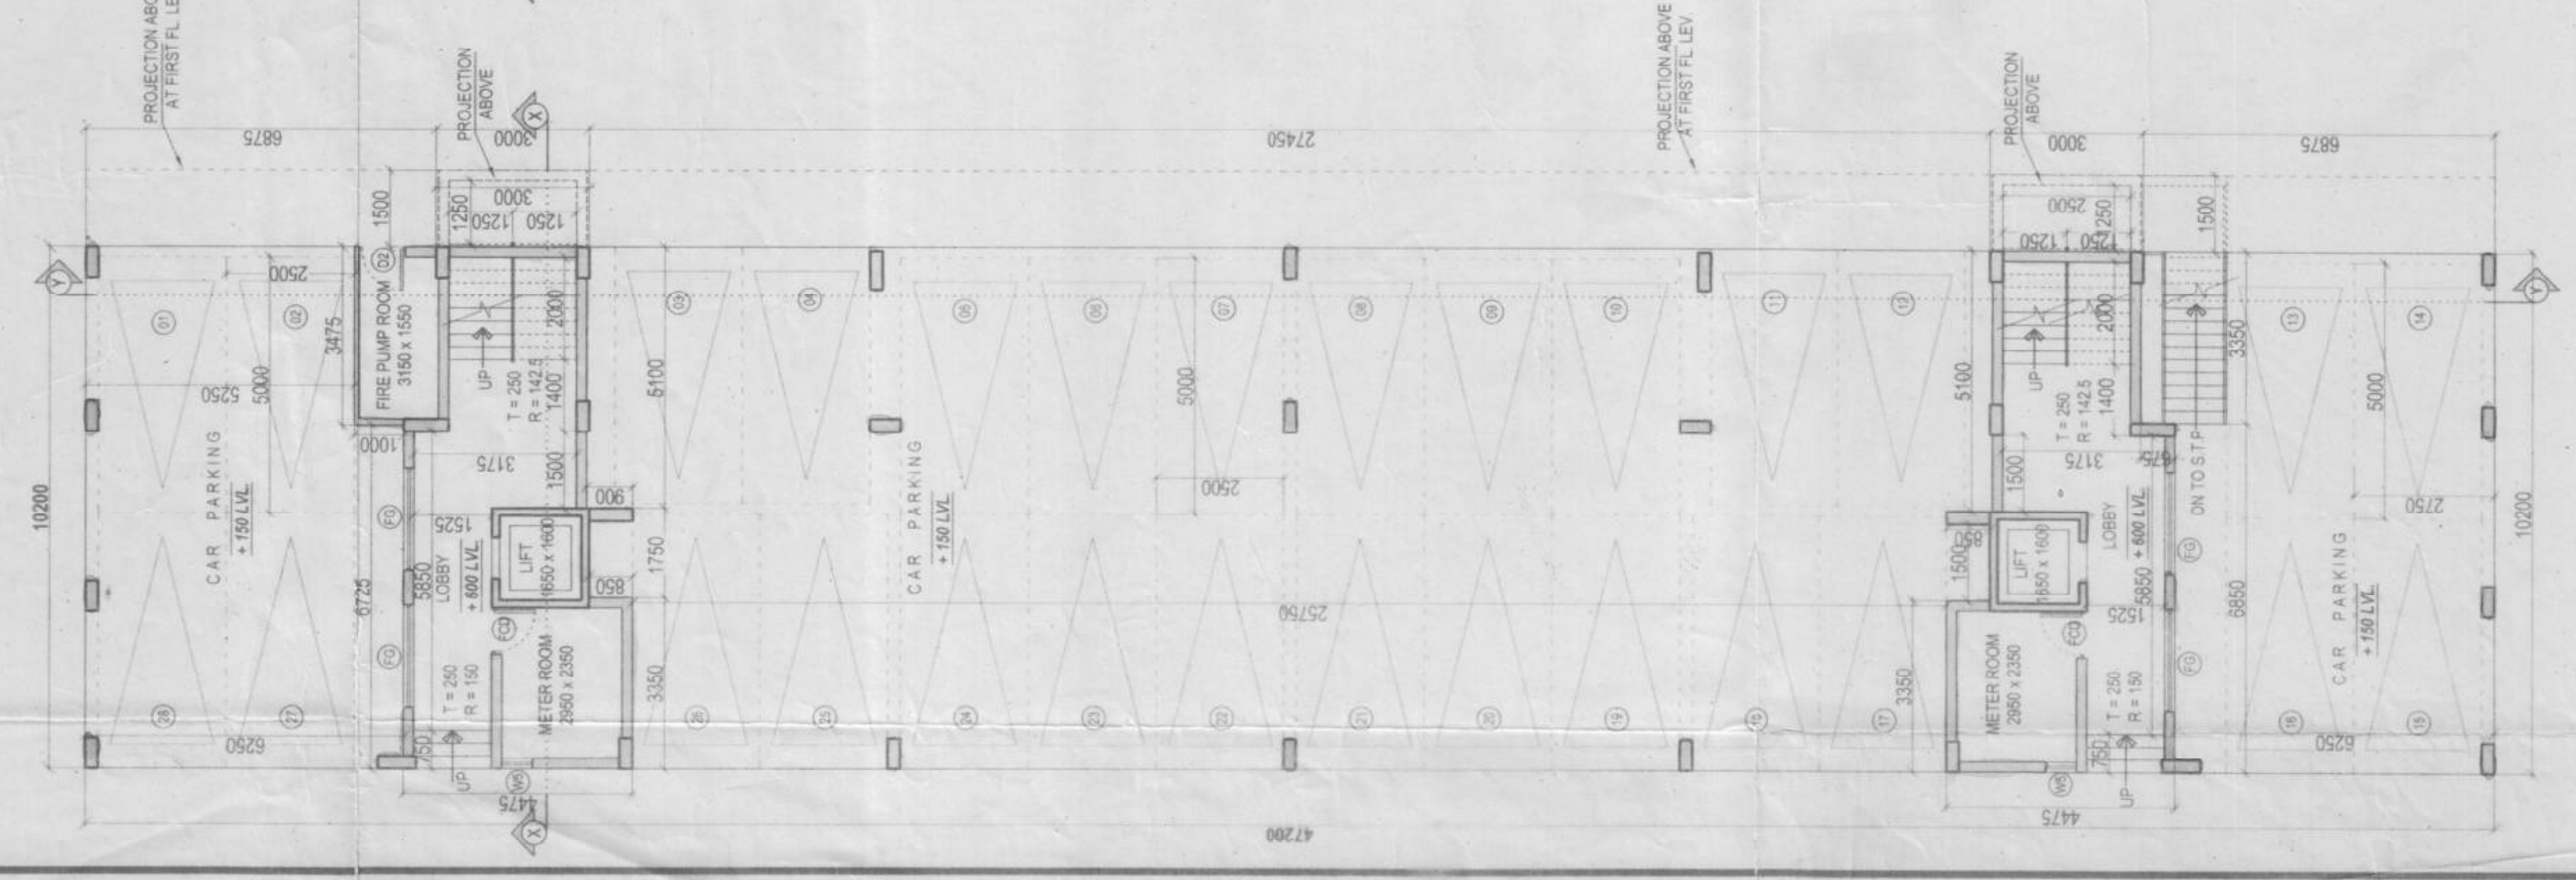


GROUND FLOOR PLAN OF BLOCK - B
SCALE - 1:100

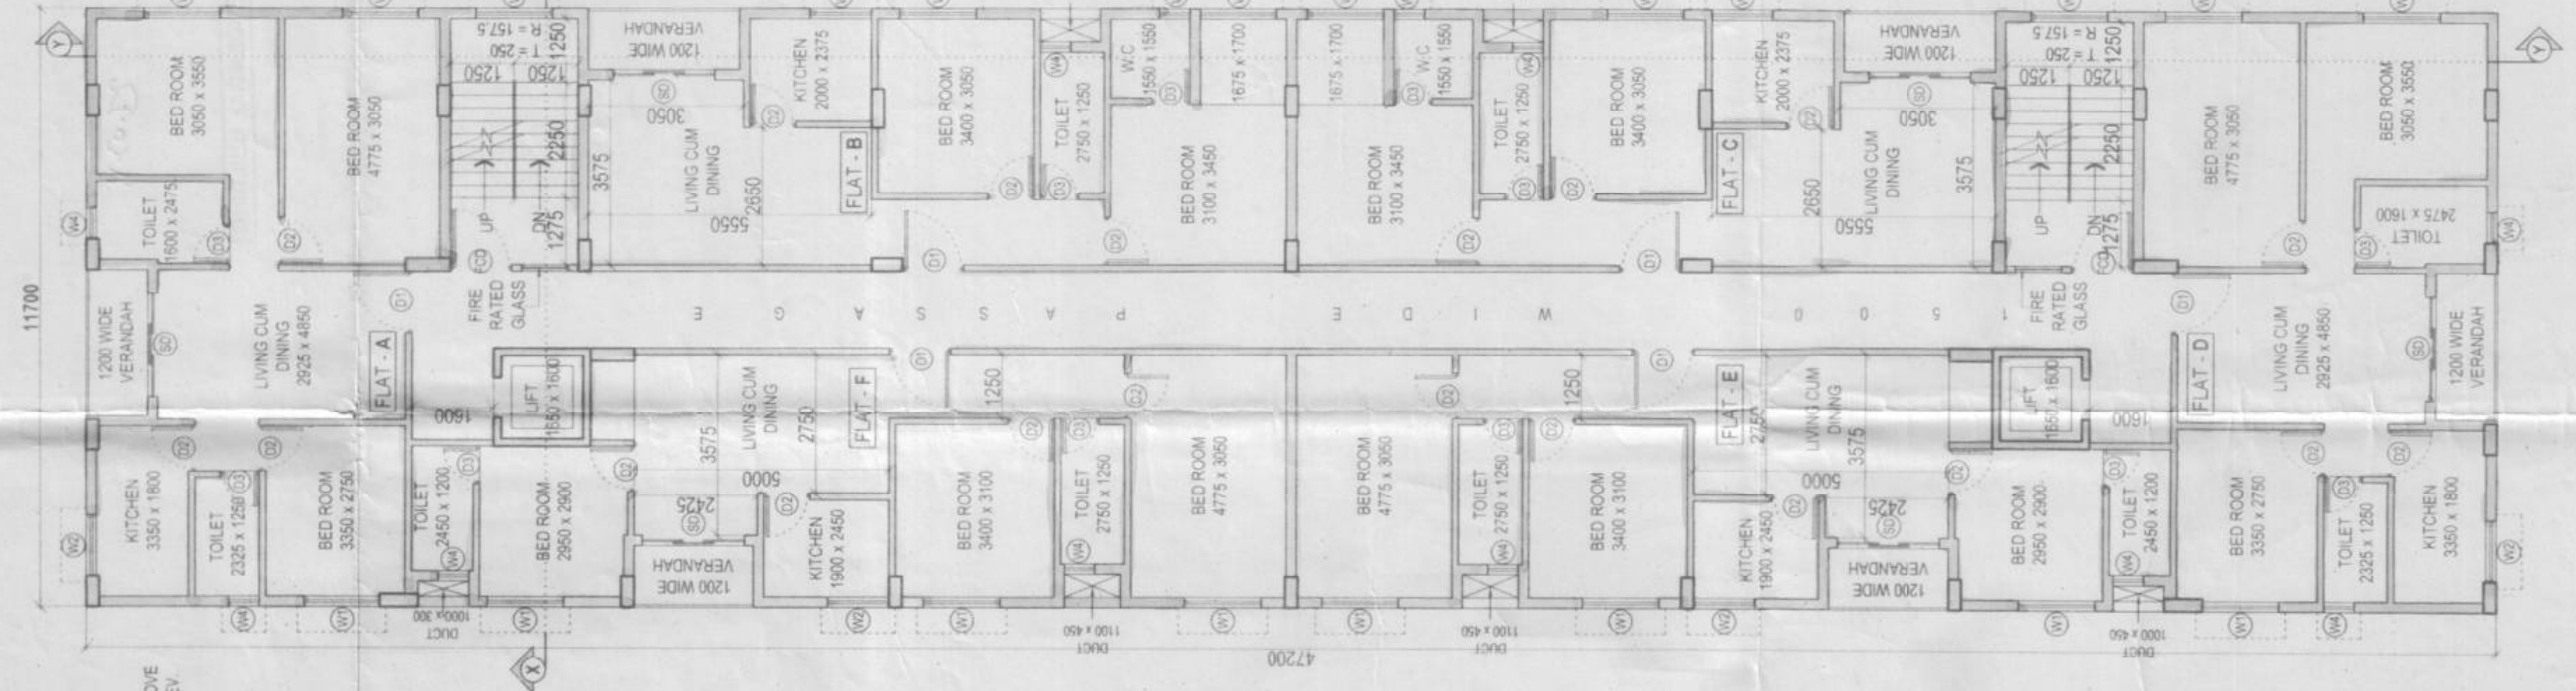


FIRST FLOOR PLAN OF BLOCK - B
SCALE - 1:100

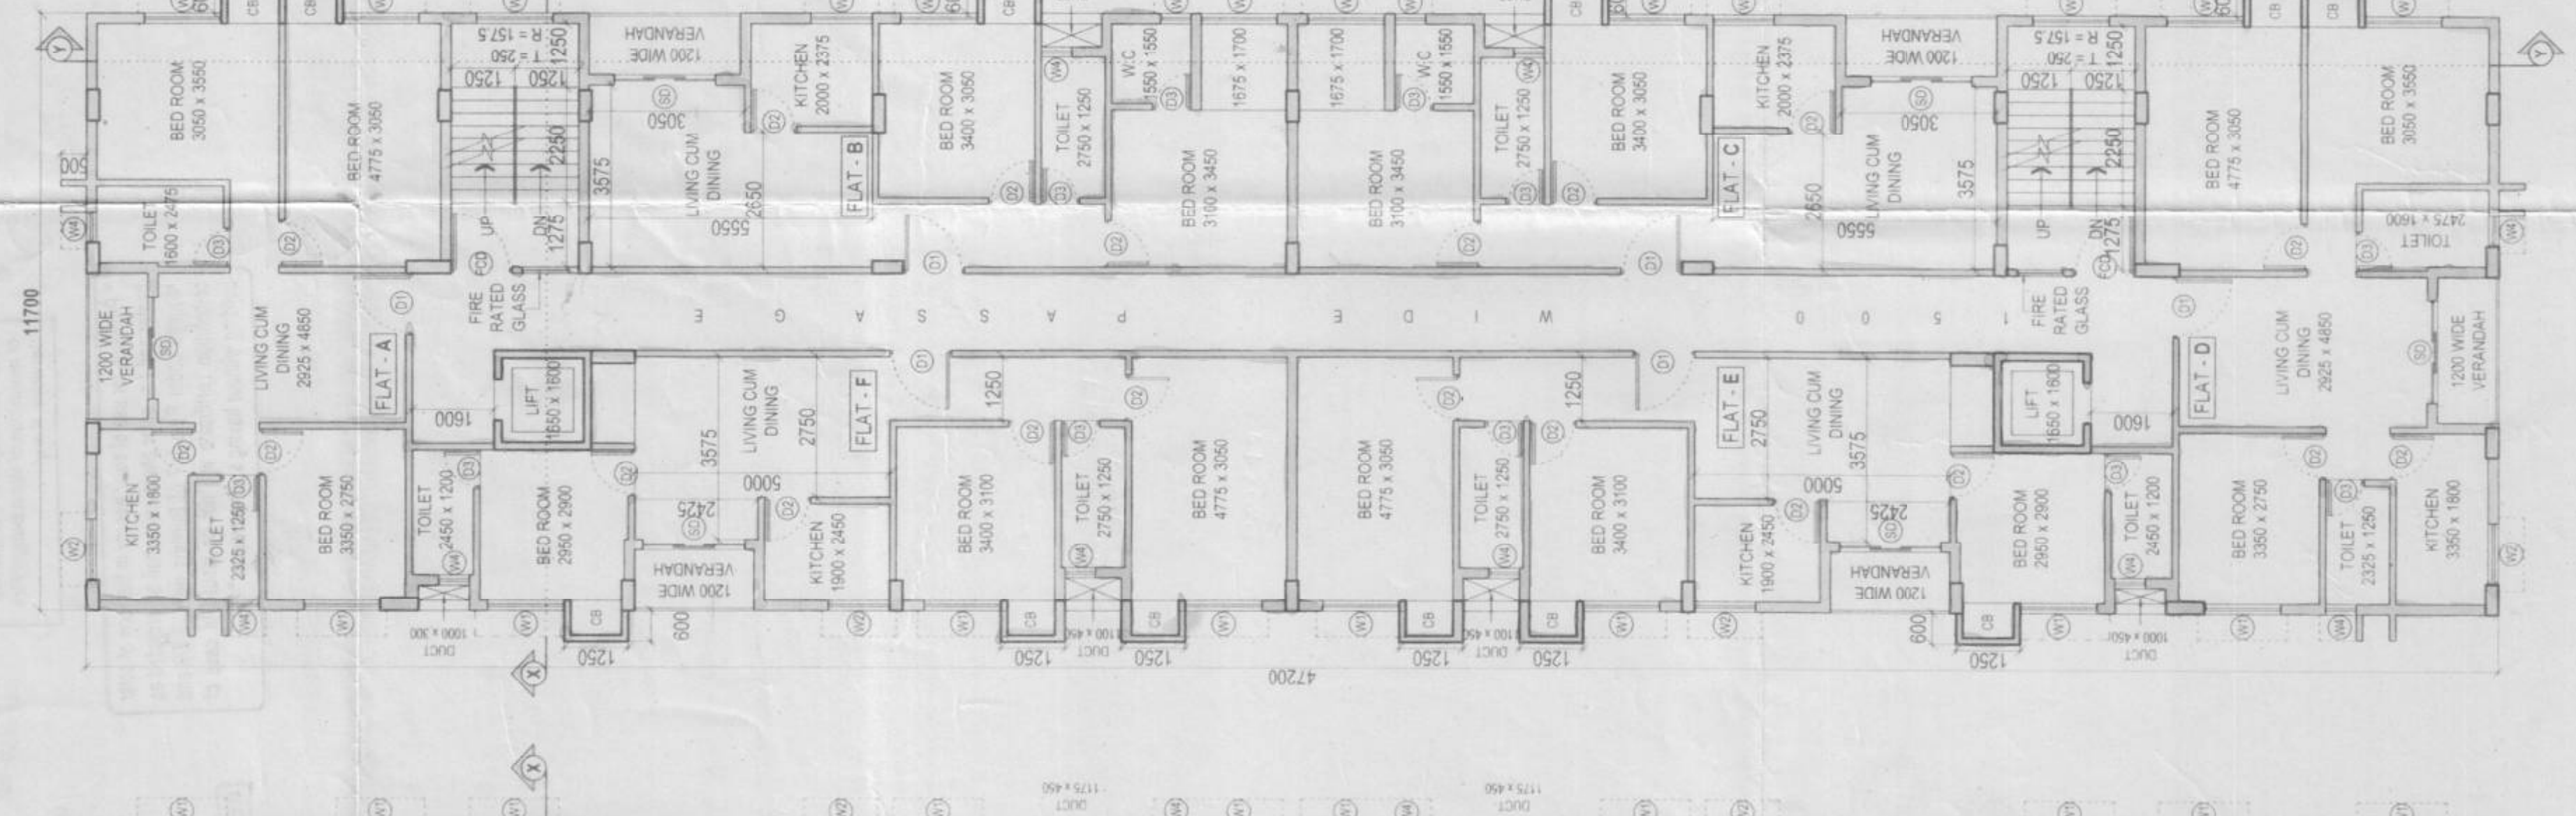

TYPICAL FLOOR PLAN (2ND. TO 7TH)
OF BLOCK - B
SCALE - 1:100

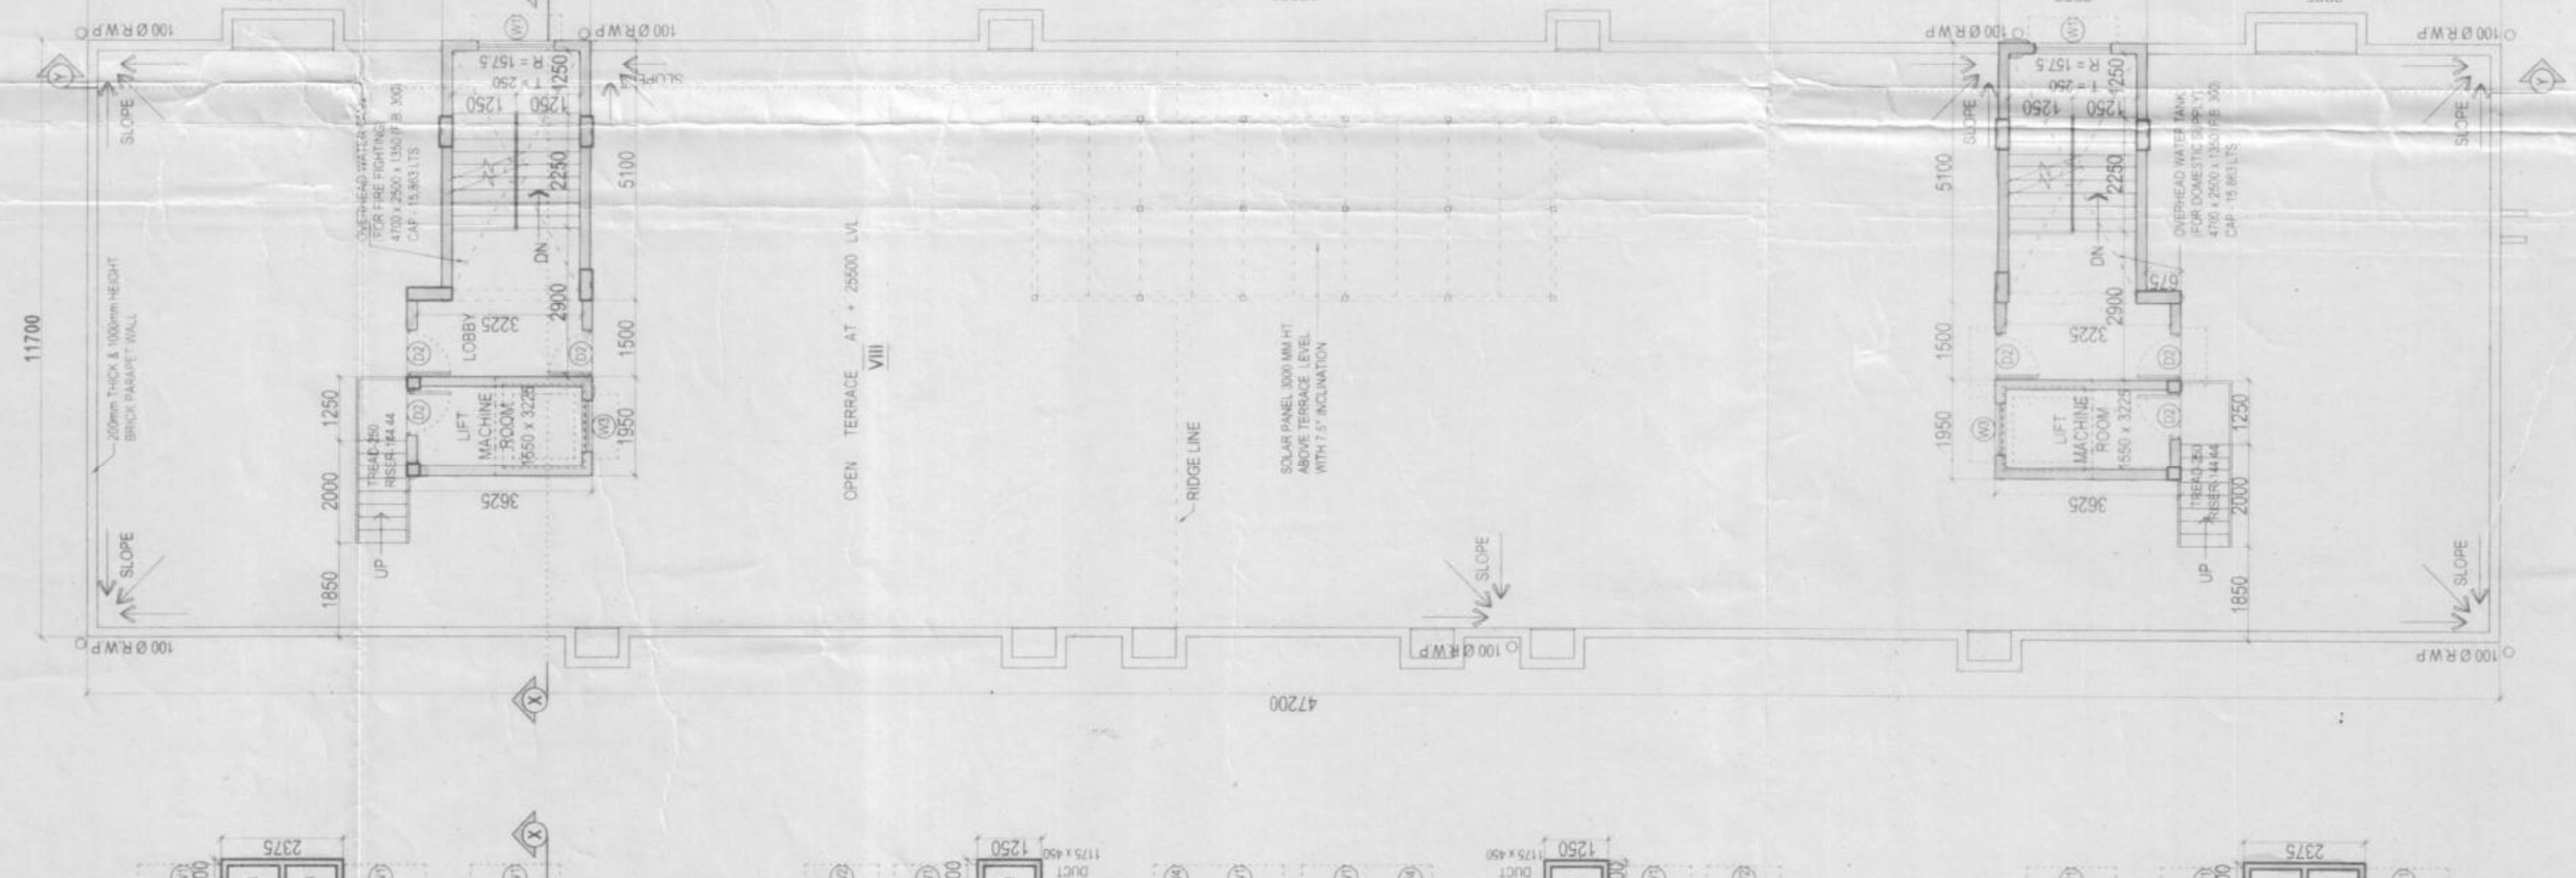


ROOF PLAN OF BLOCK - B
SCALE - 1:100

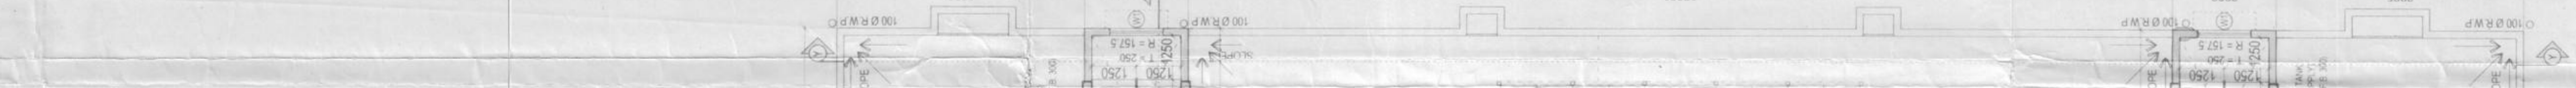


FRONT ELEVATION OF BLOCK - B
SCALE - 1:100



SECTION - YY OF BLOCK - B
SCALE - 1:100

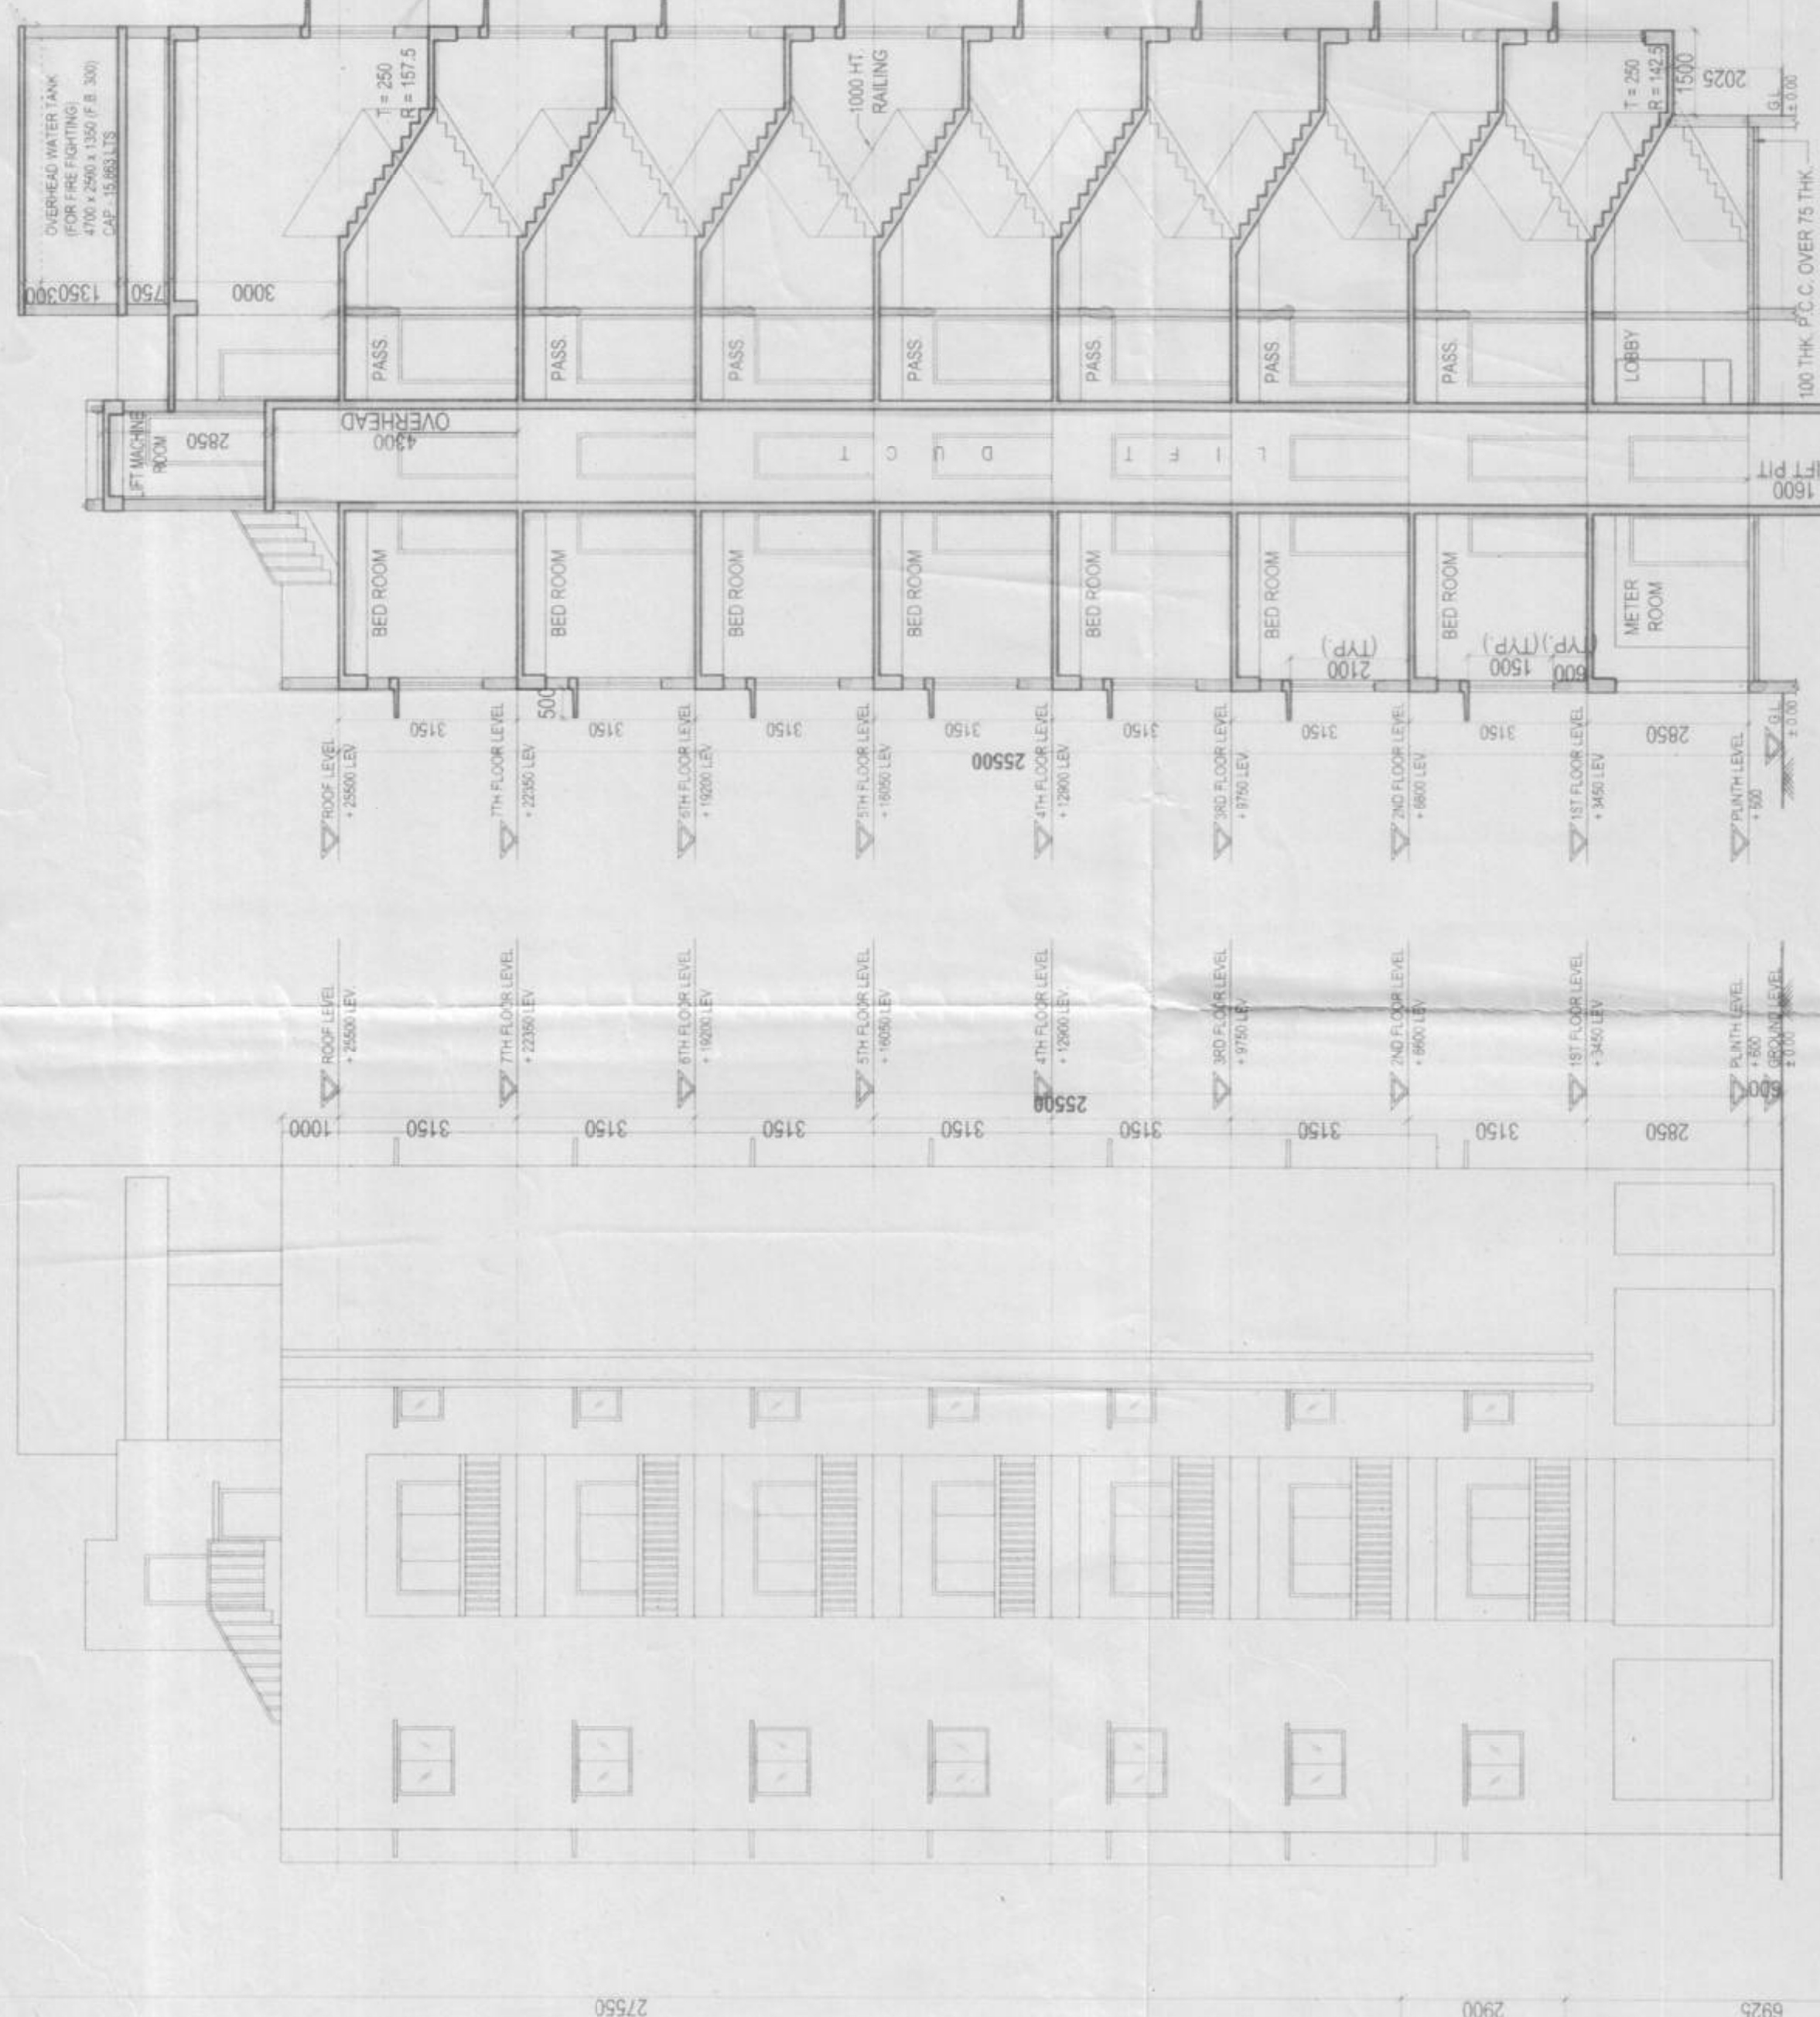

SECTION - XX OF BLOCK - B
SCALE - 1:100

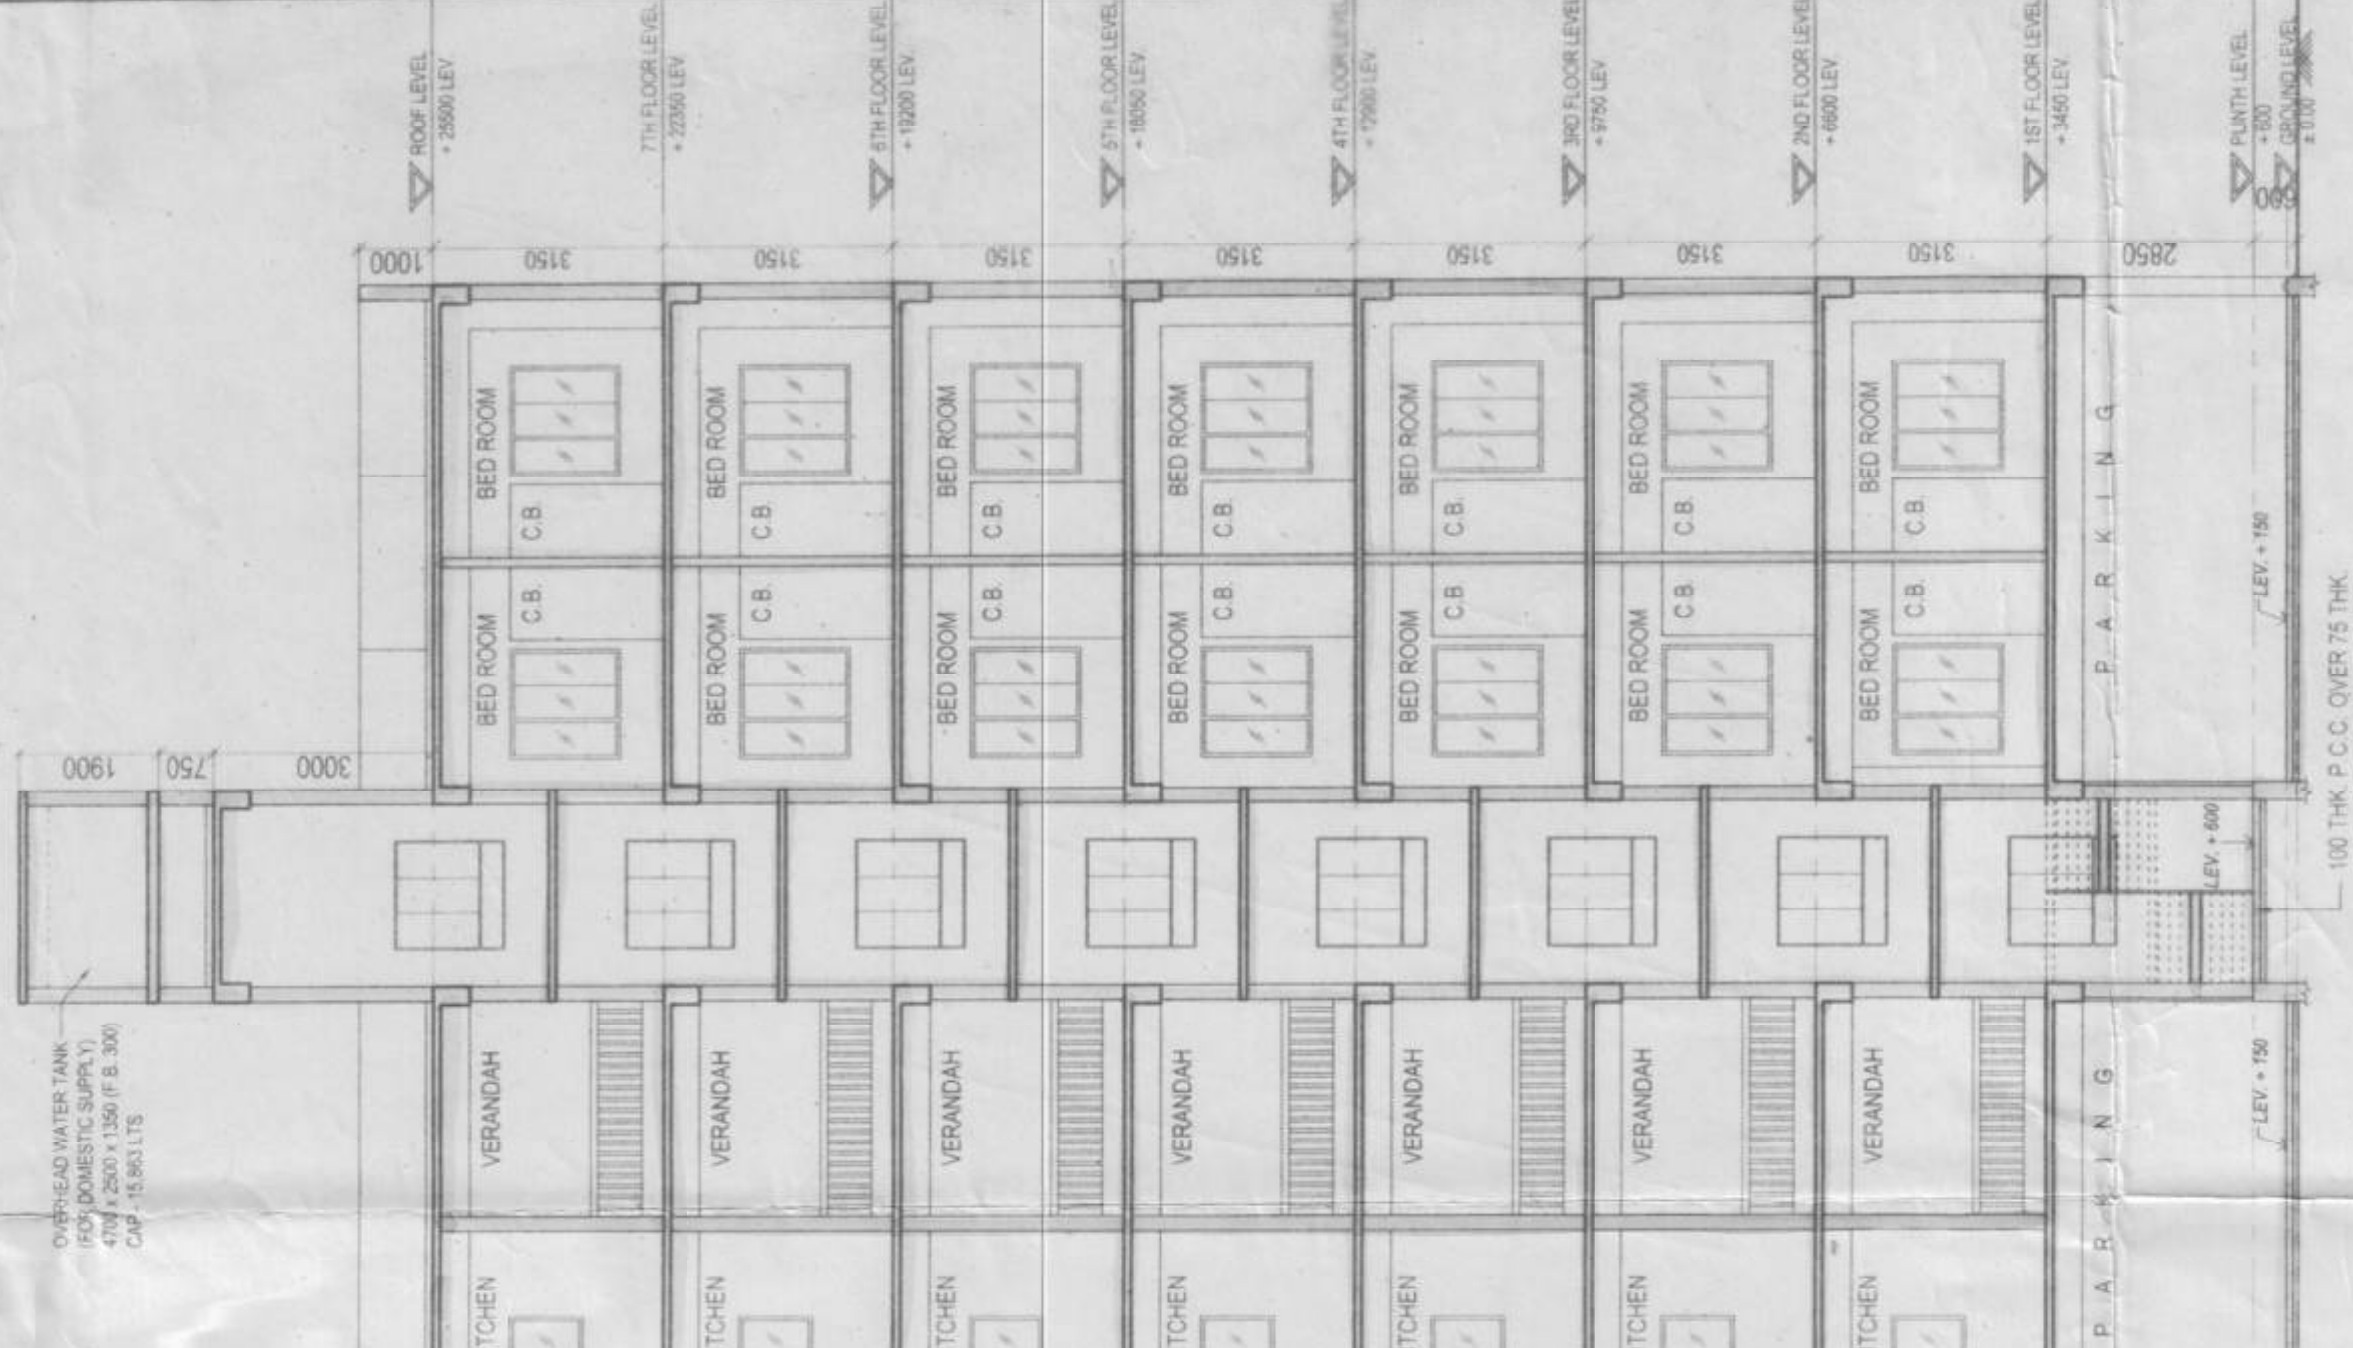

NOTES:-

1. ALL DIMENSIONS ARE IN MM. UNLESS OTHERWISE MENTIONED.
2. ALL EXTERNAL WALLS ARE 200 THK & INTERNAL WALLS ARE 125 THK. UNLESS OTHERWISE STATED.
3. ALL CHAJJAS ARE 75 THK & 500 MM PROJECTED.
4. DEPTH OF UNDERGROUND WATER RESERVOIR SHOULD NOT EXCEED THE DEPTH OF FOUNDATION.
5. GRADE OF CONCRETE & GRADE OF STEEL USED ARE M20 & Fe 415 RESPECTIVELY.
6. RCC FRAMED STRUCTURE.
7. ANY DISCREPANCY IN SCALE, THE WRITTEN DIMENSION SHALL GOVERN.
8. FOR SPECIFICATION OF MATERIALS & WORKMANSHIP N.C. 1984 TO BE FOLLOWED.
9. OPEN TERRACE WITH LIME TERRACING OF RATIO 2:2:7.
10. DAMP PROOF COURSE TO BE PROVIDED WITH P.C.C (1:2:4).

SAVERA ASSOCIATES PVT. LTD.
Saver
SIGNATURE OF OWNER

"THIS IS TO CERTIFY THAT THE STRUCTURAL DESIGN & DRAWINGS OF BOTH FOUNDATION AND SUPERSTRUCTURE OF THE BUILDING HAS BEEN MADE BY ME CONSIDERING ALL POSSIBLE LOADS INCLUDING THE SEISMIC LOAD AS PER NATIONAL BUILDING CODE ALL RESPECTS OF NDA AND CERTIFIED THAT IT IS SAFE AND STABLE WITH ALL RESPECTS."

V. Sengupta
KOUSHIK SENGUPTA
B.E. CIVIL M.E. STRUCTURAL
E.S.E. 1/76 (K.M.C.)
SIGNATURE OF ENGINEER

"I DO HEREBY CERTIFY WITH FULL RESPONSIBILITY THAT THE BUILDING PLAN HAS BEEN DRAWN UP AS PER PROVISION OF K.M.C. BUILDING RULES 2009 AS AMENDED TIME TO TIME THAT THE WIDTH OF THE ABUTTING ROADS CONFORM WITH THE BUILDING PLAN AND IT IS A BUILDABLE SITE NOT A TANK OR A FILLED UP TANK THE SITE IS DEMARCATED BY BOUNDARY WALLS AND MEASUREMENT AGREED WITH THE DEED PLAN IT IS FULLY OCCUPIED BY THE OWNER."

KAMAL KUMAR PARNAL
D-105, 1ST FLOOR
KALKAJI ROAD, KALKAJI
MUMBAI - 400 095
SIGNATURE OF ARCHITECT

PROJECT
PROPOSED PLAN OF GV BLOCK-A & GV BLOCK-B) STORED
RESIDENTIAL BUILDING AT PREMISES NO.63, MATHESWARTOLA ROAD,
WARD NO - 58, BOROUGH-VII, P.S.-TILAKA,
KOLKATA-700046 UNDER KMC

MAHESHWARI & ASSOCIATES
37A BAKER ROAD, 2ND FLOOR, ALFPORE
KOLKATA-700046
Tel: 6334985, 6322854

TITLE		GROUND, FIRST & TYPICAL FLOOR PLAN ELEVATION, ROOF PLAN & SECTION - XX & YY OF BLOCK	
SUBMISSION DRAWING			
DRG. NO.	NORTH	MAHESHWARI & ASSOCIATES	MAHESHWARI & ASSOCIATES
REV. NO.	0	SCALE	1:100
REV. DATE		DESIGN	DESIGN
SCALE	1:100	DATE	20.09.2014
DESIGN		CHECKED	K.P.