


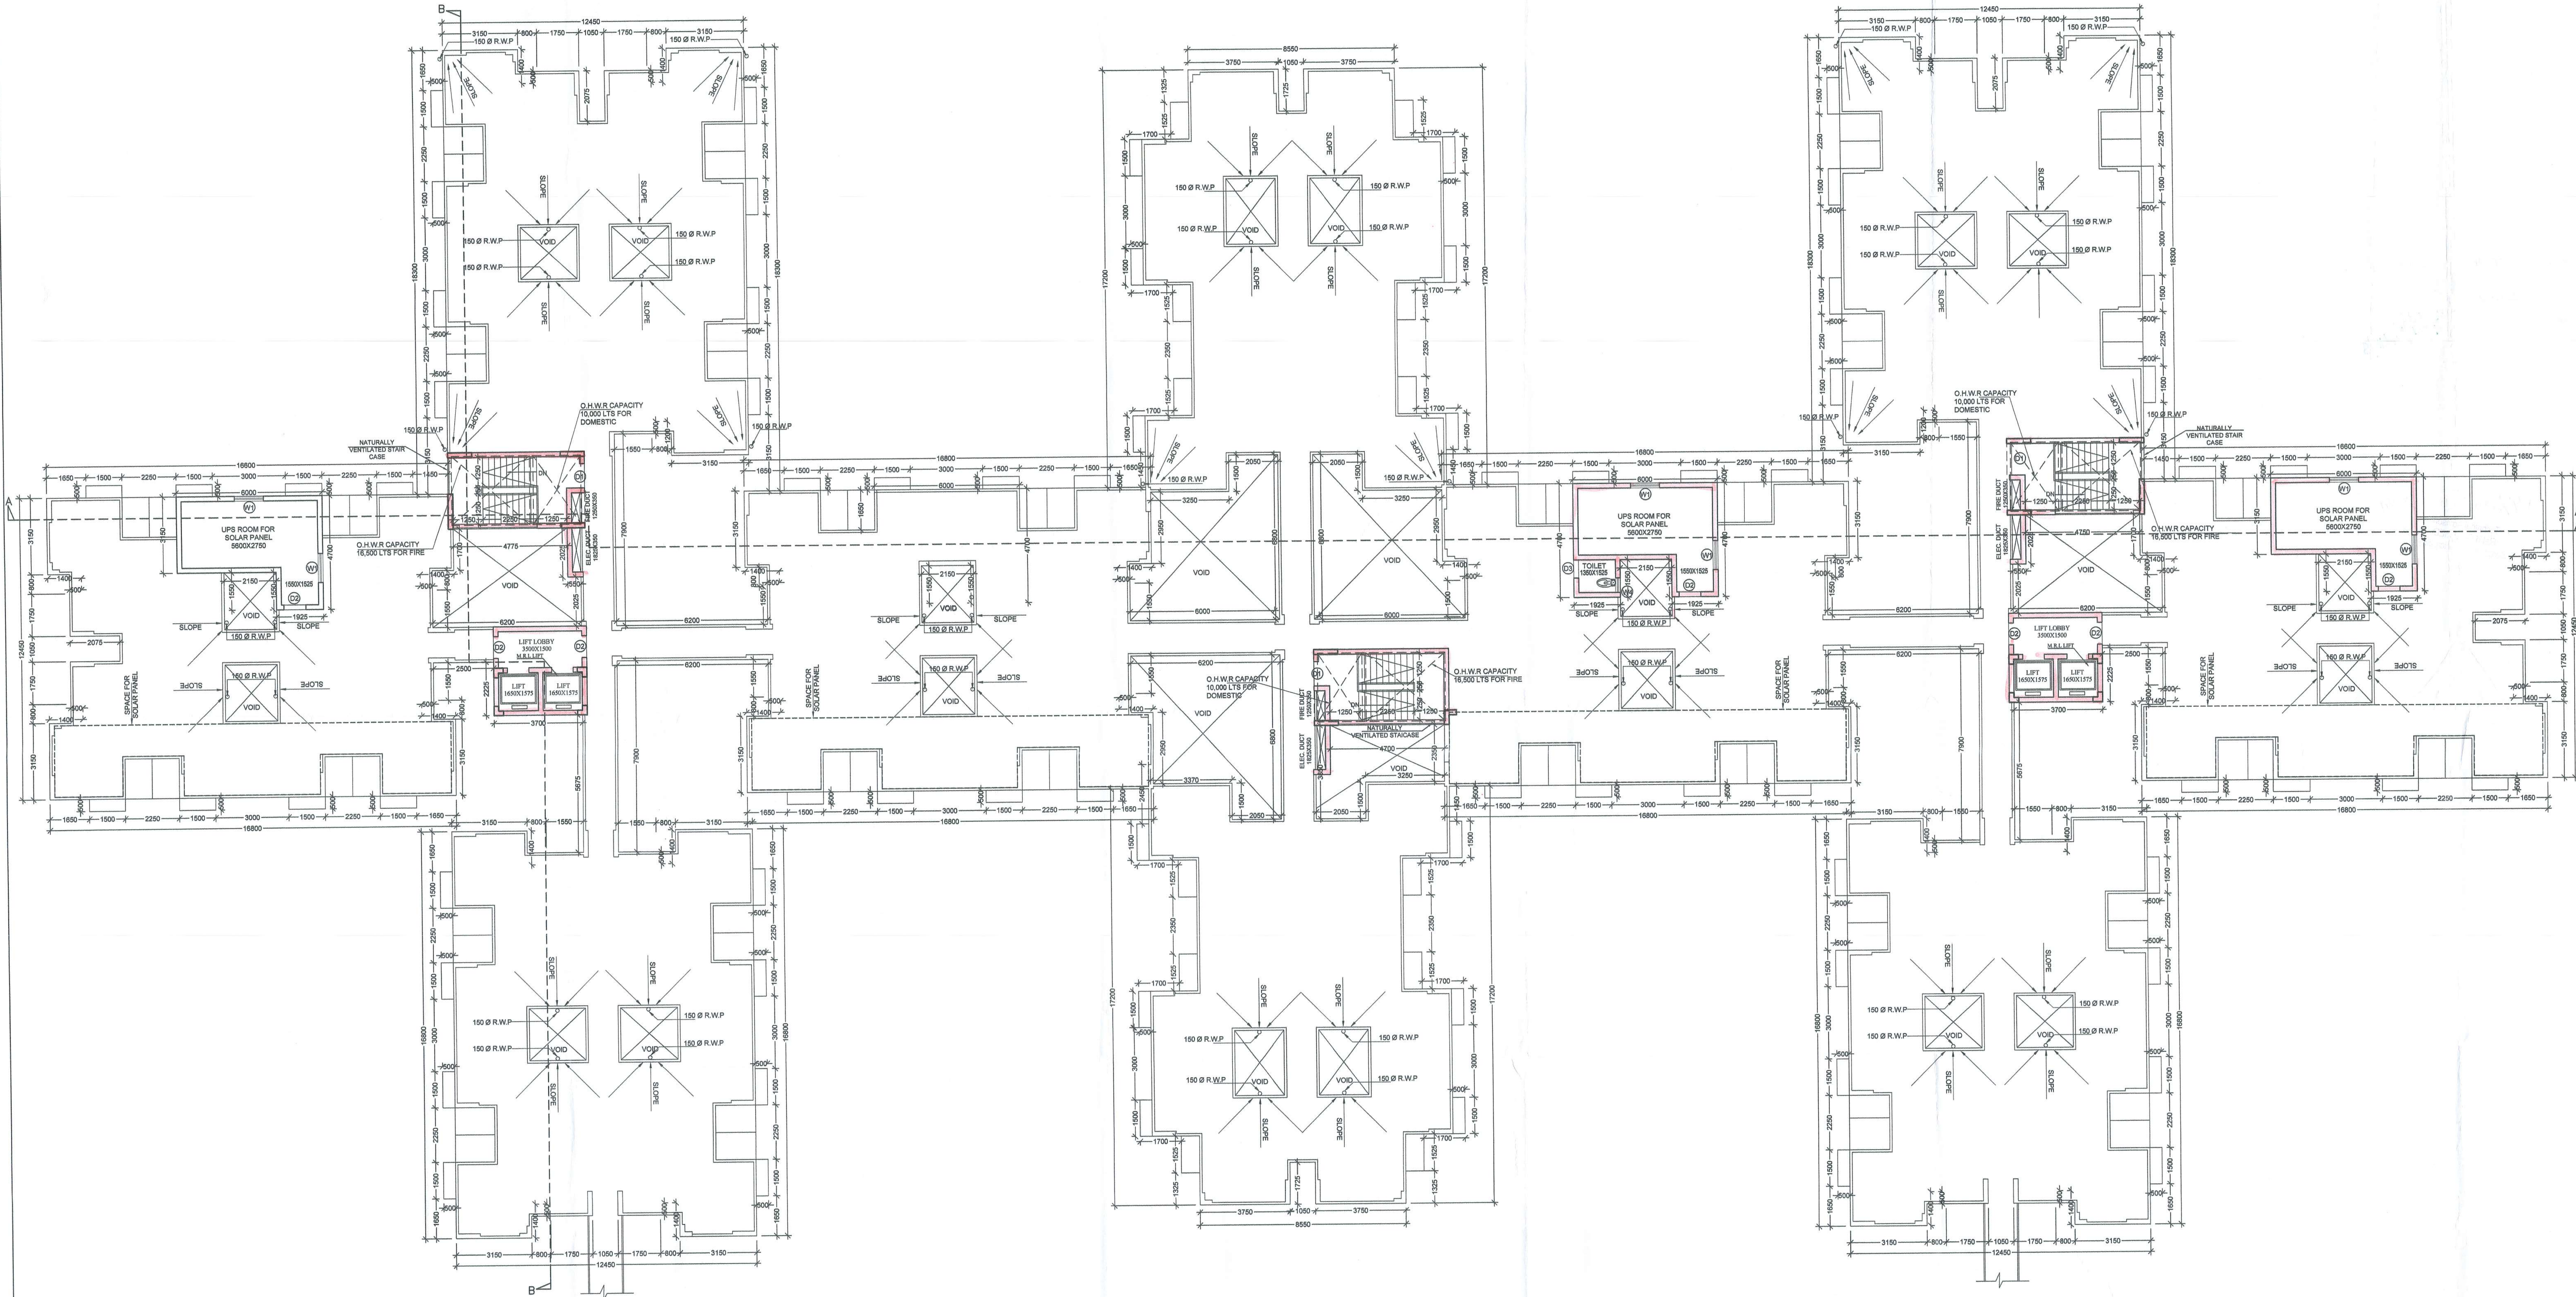

ROOF PLAN

PROPOSED G+12 STOREY AFFORDABLE HOUSING UNDER PRADHAN MANTRI AWAS YOJANA AT MUNICIPAL HOLDING NO. 31, KANAILA GOSWAMI SARANI, UNDER CIRCLE NO. 'F', OF THE SERAMPORE MUNICIPALITY COMPRISED IN L.R. DAG NOS. 2588, 2589, 2597, 2598, 2603, 2604, 2605, 2607, 2608, 2609, 2610, 2611, 2612, 2614, 2615, 2616, 2617, 2618, 2619, 2620, 2621, 2622, 2623, 2624, 2625, 2626, 2627, 2628, 2629, 2631, 2642, MOUZA: MAHESH, P.S. SERAMPORE, J.L. 15, L.R. KHATAN NO. 11337, P.O. SERAMPORE, PIN: 712201, DISTRICT HOOGHLY, WEST BENGAL.

OWNER : EDEN REALITY PVT. LTD

TITLE : ROOF PLAN (TYPE-7)

SCHEDULE OF DOORS & WINDOWS

DOORS			WINDOWS		
TYPE	WIDTH	HEIGHT	TYPE	WIDTH	HEIGHT
D1	1000	2100	W1	1200	1300
D2	800	2100	W2	1000	1300
D3	750	2100	W3	700	900
D2.3	1000	2100	W4	800	900

SPECIFICATION

1. ALL DIMENSIONS ARE IN MM UNLESS IT IS MENTIONED
2. ALL EXTERNAL BRICK WALLS ARE 20 MM THICK AND INTERNAL 100 MM THICK
3. ALL BRICKWORK PLASTERING INSIDE OR OUTSIDE ARE IN THE RATIO 0.7:1:4 B-I-M RESPECTIVELY AND OUTSIDE PLASTERING CONTAINING WATER PROOFING
4. ALL CIVIL WORKS ARE AS PER IS 456 AND ALL REINFORCEMENT AS PER IS 1118
5. ALL E.L.C. WORKS ARE IN THE RATIO M-5
6. ALL PRECAUTIONARY MEASURES SHALL BE TAKEN AT THE TIME OF CONSTRUCTION
7. DEPTH OF WATER RESERVOIR SHALL NOT BE MORE THAN THE DEPTH OF MAIN COLUMN FOUNDATION

EDEN INFRACON PRIVATE LIMITED
Kumar Sengupta
Director

CONSTITUTED ATTORNEY OF PYRAMID ENCLAVE (P) LTD.

SIGNATURE OF OWNER

WE DO HEREBY CERTIFY THAT THE FOUNDATION AND SUPERSTRUCTURE OF THE BUILDING PROPOSED FOR CONSTRUCTION ON PREMISES NO. 31 KANAILA GOSWAMI SARANI (PREVIOUSLY KNOWN AS RAILROAD ROAD) UNDER CIRCLE NO. 'F', OF THE SERAMPORE MUNICIPALITY COMPRISED IN L.R. DAG NOS. 2588, 2589, 2597, 2598, 2603, 2604, 2605, 2607, 2608, 2609, 2610, 2611, 2612, 2614, 2615, 2616, 2617, 2618, 2619, 2620, 2621, 2622, 2623, 2624, 2625, 2626, 2627, 2628, 2629, 2631, 2642, MOUZA: MAHESH, P.S. SERAMPORE, J.L. 15, L.R. KHATAN NO. 11337, P.O. SERAMPORE, PIN: 712201, DISTRICT HOOGHLY, WEST BENGAL HAVE BEEN SO DESIGNED BY ME/US WILL MAKE SUCH FOUNDATION AND SUPERSTRUCTURE SAFE IN ALL RESPECT INCLUDING THE CONSIDERATION OF BEARING CAPACITY AND SETTLEMENT OF SOIL ETC.

ALOK ROY
Employed as Executive Engineer
Kolkata Municipal Corporation
Circle No. 42/7011
6A, Milan Park
Kolkata-700 029

SIGNATURE OF SUPERSTRUCTURE ENGINEER

ALOK ROY
CIR. 1/71
6A, MILAN PARK, GARIA, KOLKATA-700084

BIBER BHASHI MOHLY
B.S.E. - 1/76
KOLKATA MUNICIPAL CORPORATION
SIGNATURE OF STRUCTURAL ENGINEER
BIBER BHASHI MOHLY

K. Sengupta
KOUSHIK SENGUPTA
B.S.E.(CIVIL) M.B.E. (STRUCTURAL)
KOLKATA MUNICIPAL CORPORATION
SIGNATURE OF Struc. Reviewer.

MALAY KUMAR GHOSH
Regd. No. CA/92/14854
35A, Dr. Sarat Banerjee Road
Kolkata - 700 029

SIGNATURE OF ARCHITECT

MALAY KUMAR GHOSH
REGD. NO. CA/92/14854
35A, Dr. Sarat Banerjee Road,
KOLKATA-700 029

SCALE	1:100	REF. NO.
DATE	30.07.18	DWG. NO. ESP/2018/EDEN SERAMPUR/SARANI/TYPE-7-D4
DEALT	K.P.	DESIGNED M.G.

ARCHITECTS

ESPACE
35A, DR. SARAT BANERJEE ROAD,
KOLKATA-700-029
PHONE- 2465-4130, 4159

THIS DRAWING IS A PROPERTY OF ESPACE. S.A. SARAT BANERJEE ROAD, KOLKATA-700 029. ANY REPRODUCTION, CHANGES, DEVIATIONS & NOT FORWARDED WITHOUT PRIOR INTIMATION TO ESPACE IN THE CONTRACT, THIS WILL BE TREATED AS ILLEGAL ACT.

Type - 7
Roof

Petition No. 754 of 2018-19
Permission for the construction as
proposed and shown in the plan is granted
Vide SI No. 8.6.e.R and corresponding
B.O.C. Meeting Dt. 28.9.2018
Dated: 28.9.2018

Serampore Municipality
1. This plan is valid for three years and may
be revalidated for the further two years on
payment of necessary charges with production
of original plan showing with prescribed form.
2. Within one month after the completion of new
construction or a suitable portion thereof, the
owner must be informed to the Municipal
Authority for location statement in a prescribed
form.

Nirbanjan Ray
Technical Advisor
H&D Chief M&D
Serampore Municipality

The plan has been shown as per
W&M Rules 2007 & may be
Sanctioned

Chandrayit Chakrabarty
Urban Infrastructure Capital
Serampore Municipality