


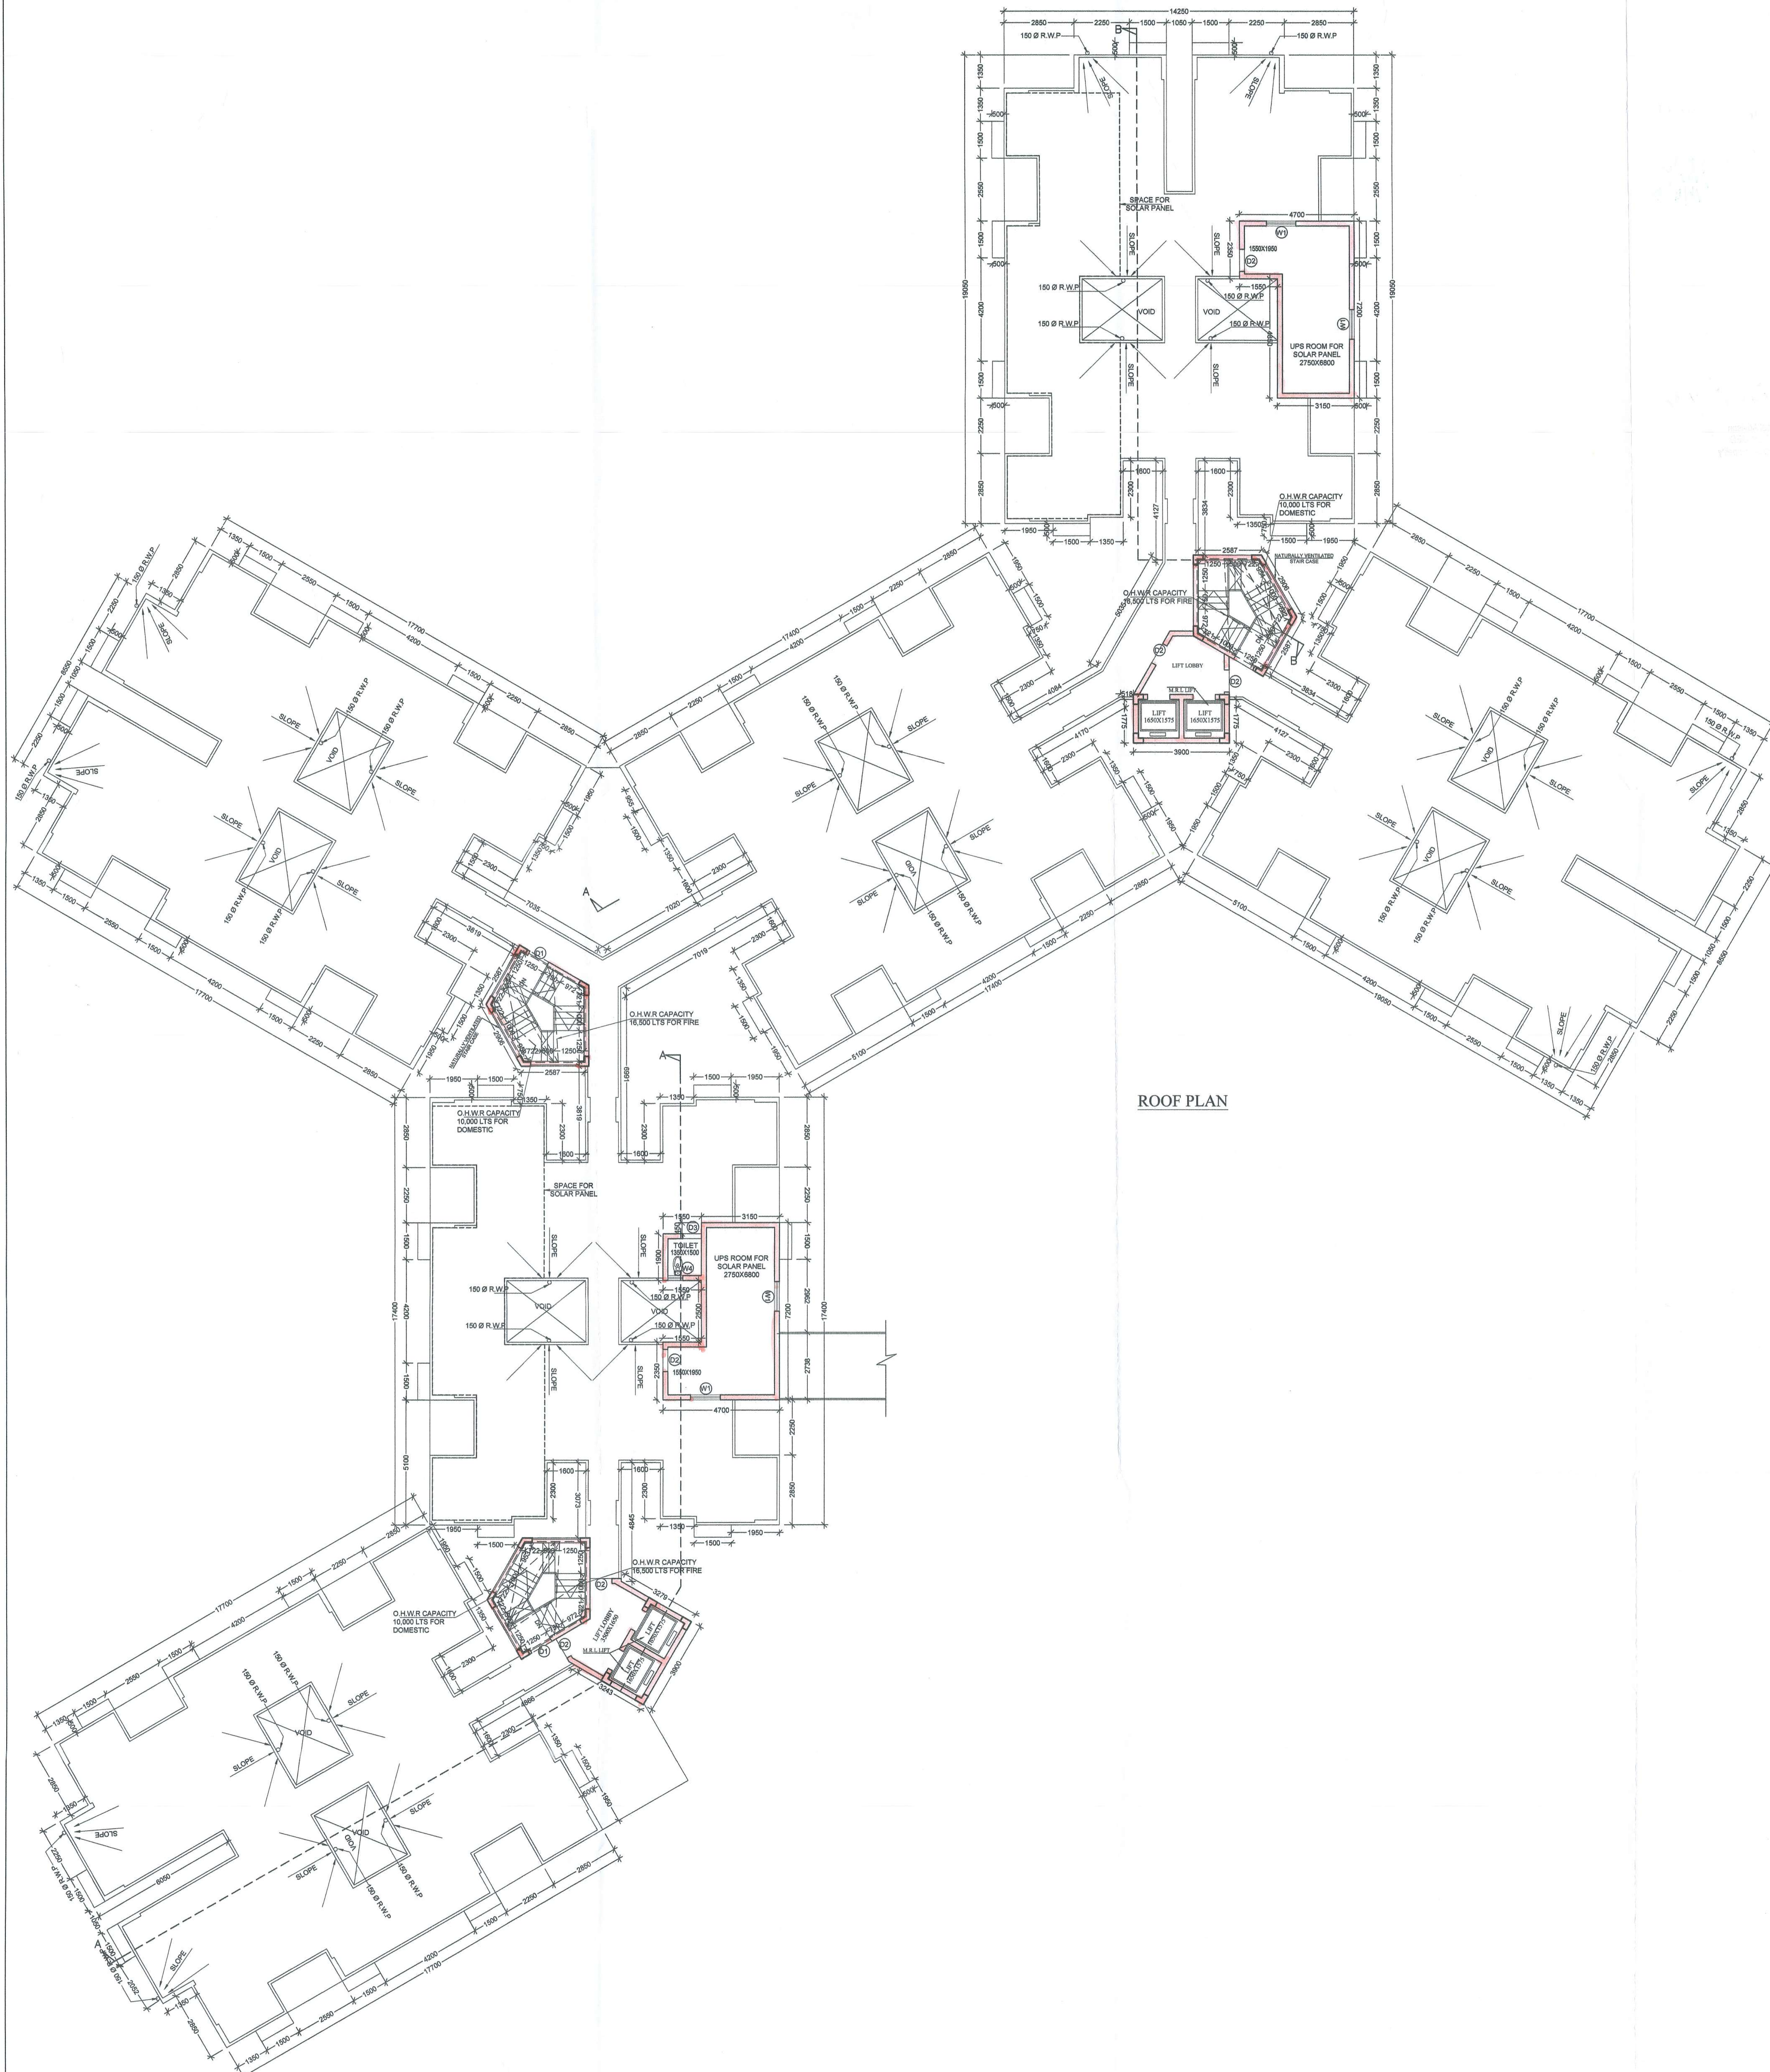

ROOF PLAN

PROJECT
PROPOSED G+12 STOREYED AFFORDABLE HOUSING UNDER PRADHAN MANTRI AWAS YOJANA AT MUNICIPAL HOLDING NO. 31, KANAILAL GOSWAMI SARANI, UNDER CIRCLE NO. 'F', OF THE SERAMPORE MUNICIPALITY COMPRISED IN L.R. DAG NOS. 2588, 2589, 2597, 2598, 2603, 2604, 2605, 2607, 2608, 2609, 2610, 2611, 2612, 2614, 2615, 2616, 2617, 2618, 2619, 2620, 2621, 2622, 2623, 2624, 2625, 2626, 2627, 2628, 2629, 2631, 2642, MOUZA: MAHESH, P.S.SERAMPORE, J.L.: 15, L.R. KHATIAN NO. 11337, P.O. SERAMPORE, PIN: 712201, DISTRICT HOOGHLY, WEST BENGAL.

OWNER :
EDEN REALITY PVT. LTD
TITLE :

ROOF PLAN & ELEVATION (TYPE-9)



SCHEDULE OF DOORS & WINDOWS						
DOORS			WINDOWS			
TYPE	WIDTH	HEIGHT	TYPE	WIDTH	HEIGHT	
D1	1000	2100	W1	1200	1200	
D2	900	2100	W2	1000	1200	
D3	750	2100	W3	700	900	
F.C.D	1000	2100	W4	600	900	

- SPECIFICATION**
1. ALL DIMENSIONS ARE IN MM UNLESS IT IS MENTIONED .
 2. ALL EXTERNAL BRICK WALLS ARE 200 MM THICK AND INTERNAL 100 MM THICK.
 3. ALL BRICKWORK PLASTERING INSIDE OR OUTSIDE ARE IN THE RATIO OF 1:6 & 1:4 RESPECTIVELY AND OUTSIDE PLASTERING CONTAINS WATER PROOFING.
 4. ALL CIVIL WORKS ARE AS PER IS 456 AND ALL REINFORCEMENT AS PER IS 1176 .
 5. ALL R.C.C. WORKS ARE IN THE RATIO M-25
 6. ALL PRECAUTIONARY MEASURES SHALL BE TAKEN AT THE TIME OF CONSTRUCTION.
 7. DEPTH OF WATER RESERVOIR SHALL NOT BE MORE THAN THE DEPTH OF MAIN COLUMN FOUNDATION.

EDEN INFRACON PRIVATE LIMITED
Kumar Sanyal
Director
CONSTITUTED ATTORNEY
OF
PYRAMID ENCLAVE (P) LTD.

SIGNATURE OF OWNER
WE DO HEREBY CERTIFY THAT THE FOUNDATION AND SUPERSTRUCTURE OF THE BUILDING PROPOSED FOR CONSTRUCTION ON PREMISES NO. 31 KANAILAL GOSWAMI SARANI (PREVIOUSLY KNOWN AS RAILROAD ROAD) UNDER CIRCLE NO. 'F', OF THE SERAMPORE MUNICIPALITY COMPRISED IN L.R. DAG NOS. 2588, 2589, 2597, 2598, 2603, 2604, 2605, 2607, 2608, 2609, 2610, 2611, 2612, 2614, 2615, 2616, 2617, 2618, 2619, 2620, 2621, 2622, 2623, 2624, 2625, 2626, 2627, 2628, 2629, 2631, 2642, MOUZA: MAHESH, P.S. SERAMPORE, J.L.: 15, L.R. KHATIAN NO. 11337, P.O. SERAMPORE, PIN: 712201, DISTRICT HOOGHLY, WEST BENGAL HAVE BEEN SO DESIGNED BY ME/US WILL MAKE SUCH FOUNDATION AND SUPERSTRUCTURE SAFE IN ALL RESPECT INCLUDING THE CONSIDERATION OF BEARING CAPACITY AND SETTLEMENT OF SOIL ETC.

ALOK ROY
Empanelled Geotechnical Engineer
Kolkata Municipal Corporation
Class-I, No-G-77/11
8A, Milan Park
Kolkata-700 084
SIGNATURE OF GEOTECHNICAL ENGINEER
GEOTECH ENGINEERS PVT.LTD.
ALOK ROY
CTE-1/11
6A, MILAN PARK, GARIA, KOLKATA-700084.

BREK BHASH MULLICK
E.S.E. - 1/76
KOLKATA MUNICIPAL CORPORATION
SIGNATURE OF STRUCTURAL ENGINEERS
BREK BHASH MULLICK
K. Sengupta
KOUSHIK SENGUPTA
E.S.E. - 1/76 (STRUCTURE)
ESE - 1/76 (K.M.C.)
SIGNATURE OF STRUCTURAL REVIEWER
KOUSHIK SENGUPTA

Malay Kumar Ghosh
Regn. No. CA/92/14554
35A, Dr. Sarat Banerjee Road
Kolkata - 700 029
SIGNATURE OF ARCHITECT
MALAY KUMAR GHOSH
REGN. NO. CA/92/14554
35A, DR. SARAT BANERJEE ROAD,
KOLKATA-700 029

SCALE	1:100	REF NO.	
DATE	30.07.18	DRG. NO.	ESP/2018/EDEN SERAMPUR/SANC/ARCH-9-04
DEALT	P.D.K.P.	DESIGNED	M.G

ARCHITECTS
ESPACE
35A, DR. SARAT BANERJEE ROAD,
KOLKATA 700-029
PHONE- 2465-4130,4159
THIS DRAWING IS A PROPERTY OF ESPACE . 35 A , SARAT BANERJEE ROAD, KOLKATA-700 029.
ANY MODIFICATION, CHANGES, DEVIATIONS IS NOT PERMISSIBLE WITHOUT PRIOR INTIMATION
TO ESPACE IN THE CONTRARY, THIS WILL BE TREATED AS ILLEGAL ACT.

Type- 9
Roof

PROPOSED CITY STORED APPROVAL
LAWYER UNDER PROVISIONAL
LAWYER AT MUNICIPAL HOUSING NO. 11
KAMAL MOHAMMAD SARAN, UNDER
NO. 11 OF THE SERAMPUR MUNICIPALITY
SERAMPUR, DISTRICT OF HOOGLY, WEST BENGAL
1. This plan is valid for three years and may
be revalidated for the further two years on
payment of necessary charges with production
of original plan and certificate from
2. Within one month after completion of new
construction or a suitable portion thereof, the
owner must be informed this to the Municipal
Corporation for interim assessment on a prescribed
form.

Petition No. 754 of 2018-19
Permission for the new construction as
proposed and shown in the plan is granted
Vide S.O. No. 8.0.0.8 and corresponding
N.O.C. Meeting Dt. 22.9.2018
Dated 22.9.2018 Chairman
Serampore Municipality

The plan has been shown on the
WBMB Rules 2002 & may be

Sanctioned
Chandragit Chakrabarty
Urban Infrastructure Expert
Serampore Municipality

Niranjana Bandyopadhyay
Technical Advisor
Chief MED
Serampore Municipality

GENERAL INSTRUCTIONS FOR THE USER
1. The user should read the instructions carefully before using the software.
2. The user should ensure that the software is installed on a hard drive.
3. The user should ensure that the software is installed on a hard drive.

