

**SPECIFICATIONS**

1. ALL WORK SHALL BE IN ACCORDANCE WITH THE NATIONAL BUILDCODES AND STANDARDS.
2. ALL MATERIALS SHALL BE OF THE BEST QUALITY AND SHALL BE SUPPLIED BY THE CONTRACTOR.
3. ALL WORK SHALL BE COMPLETED WITHIN THE SPECIFIED TIME FRAME.
**WINDOW SCHEDULE**

NO.	MARK	SIZE	SILL	LEVEL
1.	W	3000/1200	500	2100
2.	W	3000/1200	500	2100
**DOOR SCHEDULE**

NO.	MARK	SIZE	SILL	LEVEL
1.	D	1000/2100	500	2100
2.	D	1000/2100	500	2100
**GENERAL NOTES**

1. ALL WORK SHALL BE IN ACCORDANCE WITH THE NATIONAL BUILDCODES AND STANDARDS.
2. ALL MATERIALS SHALL BE OF THE BEST QUALITY AND SHALL BE SUPPLIED BY THE CONTRACTOR.
3. ALL WORK SHALL BE COMPLETED WITHIN THE SPECIFIED TIME FRAME.
**SIGNATURE OF ARCHITECT**  
**SIGNATURE OF STRUCTURAL ENGINEER**  
**SIGNATURE OF MECHANICAL ENGINEER**

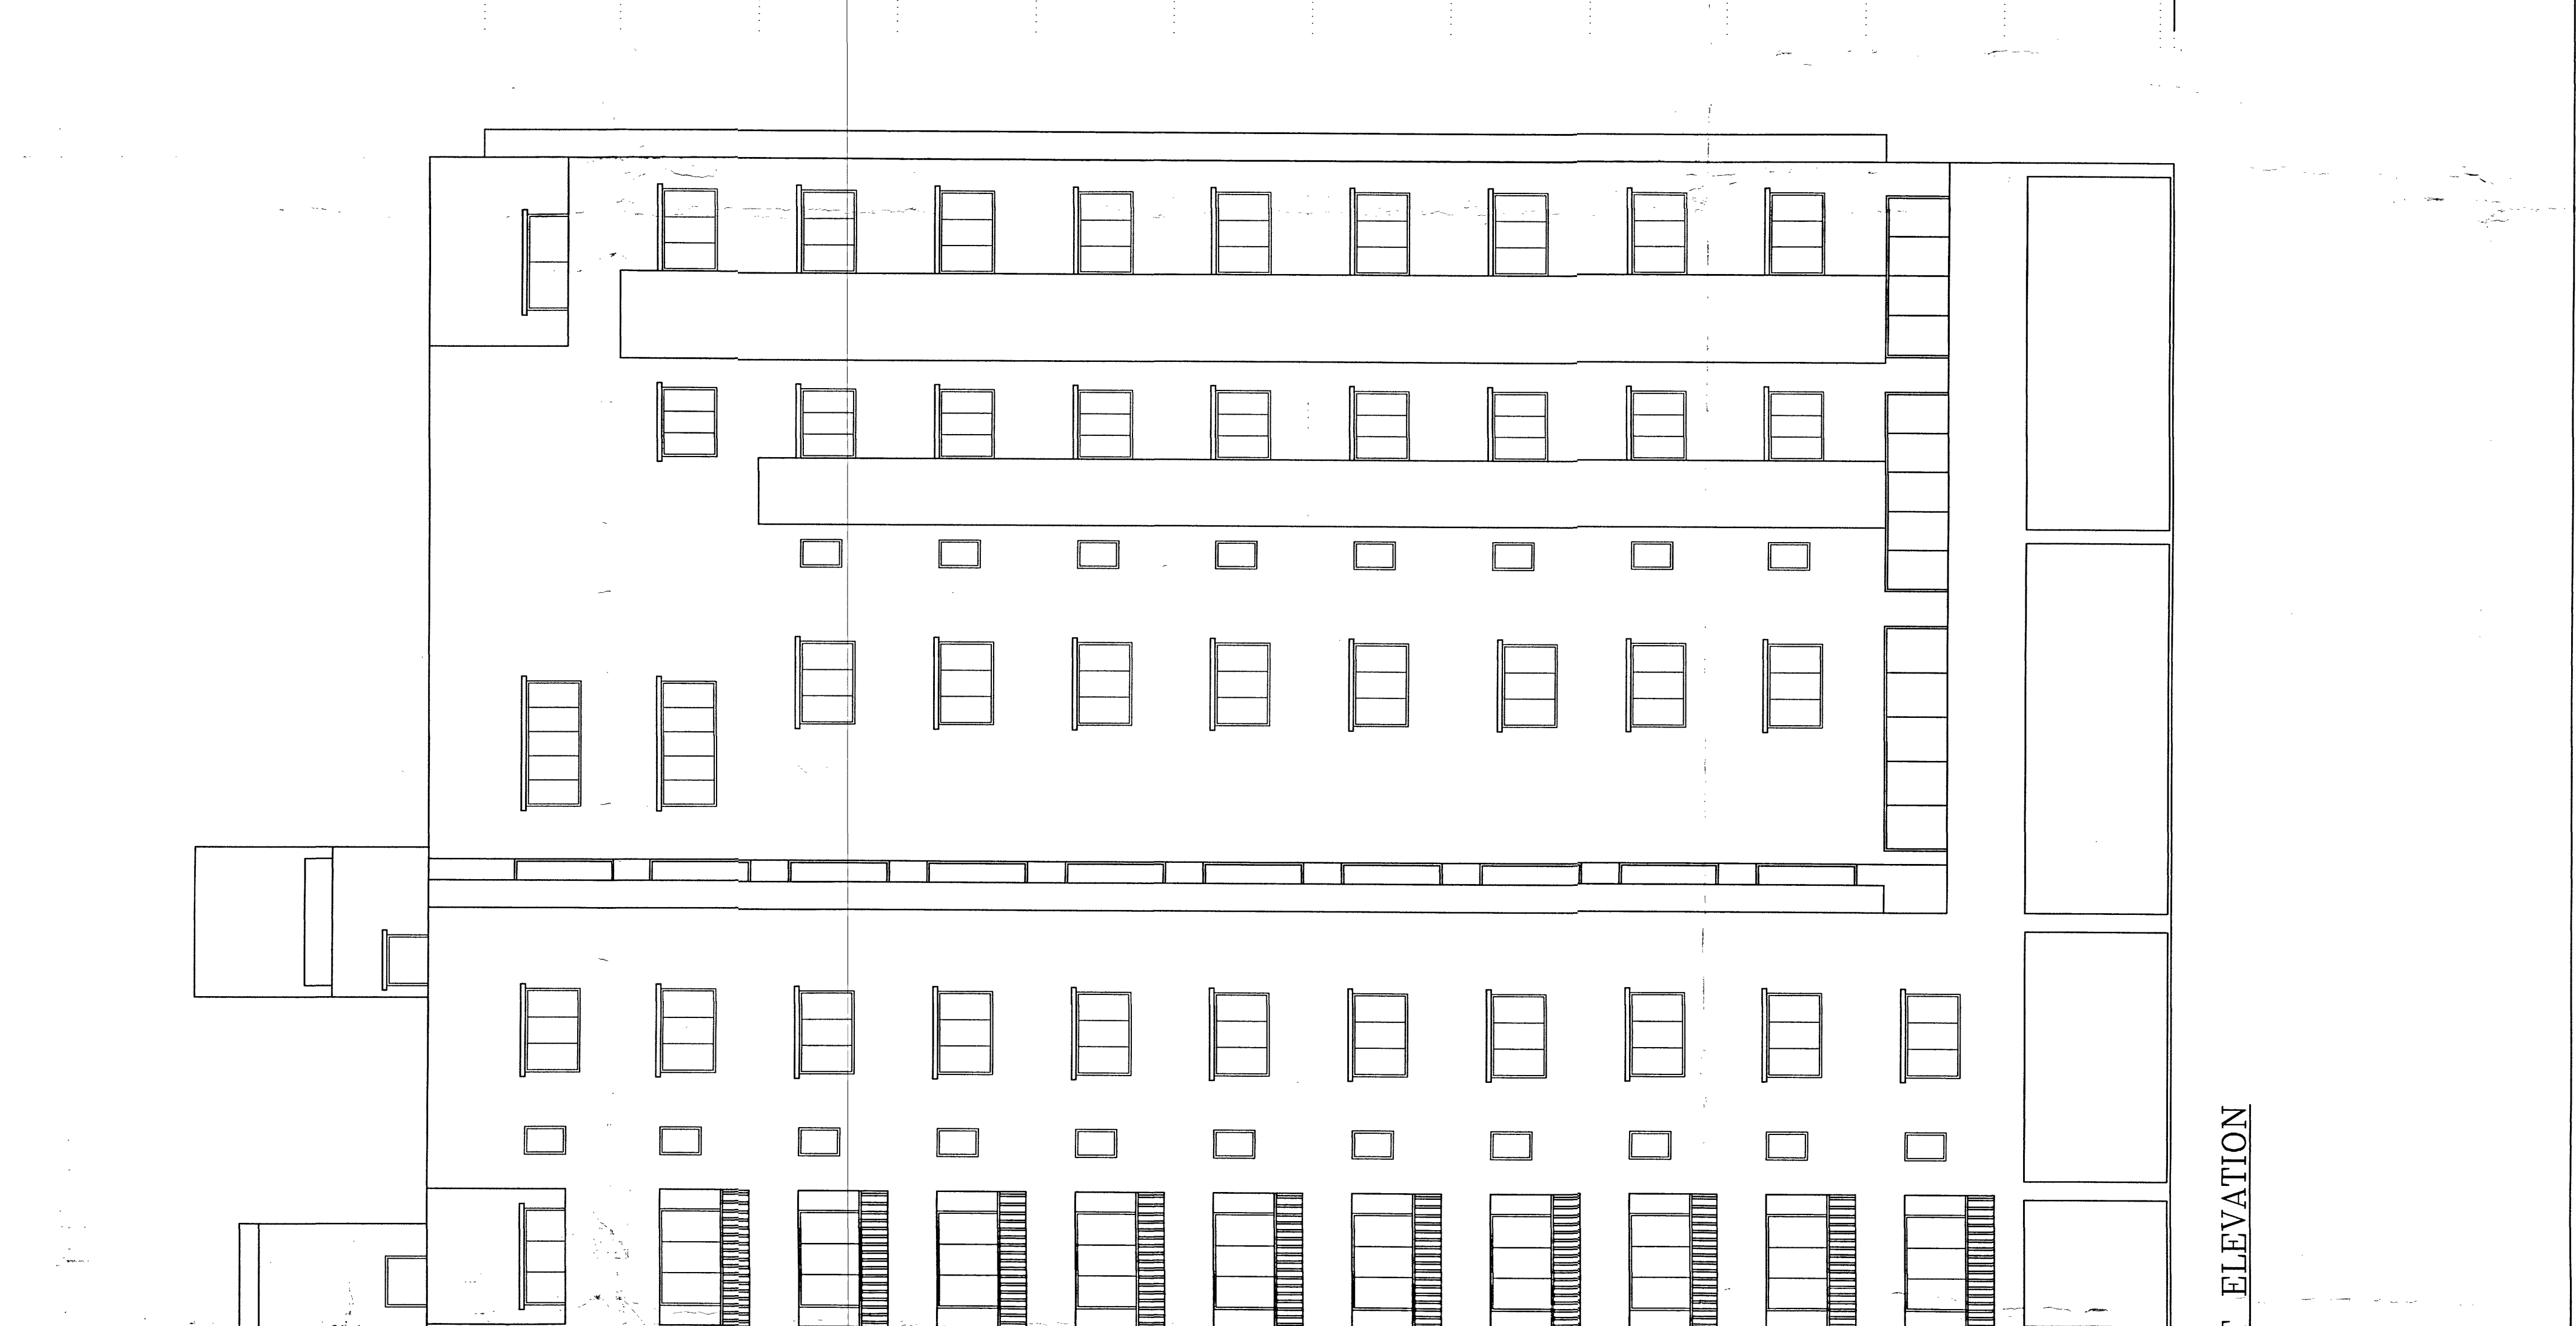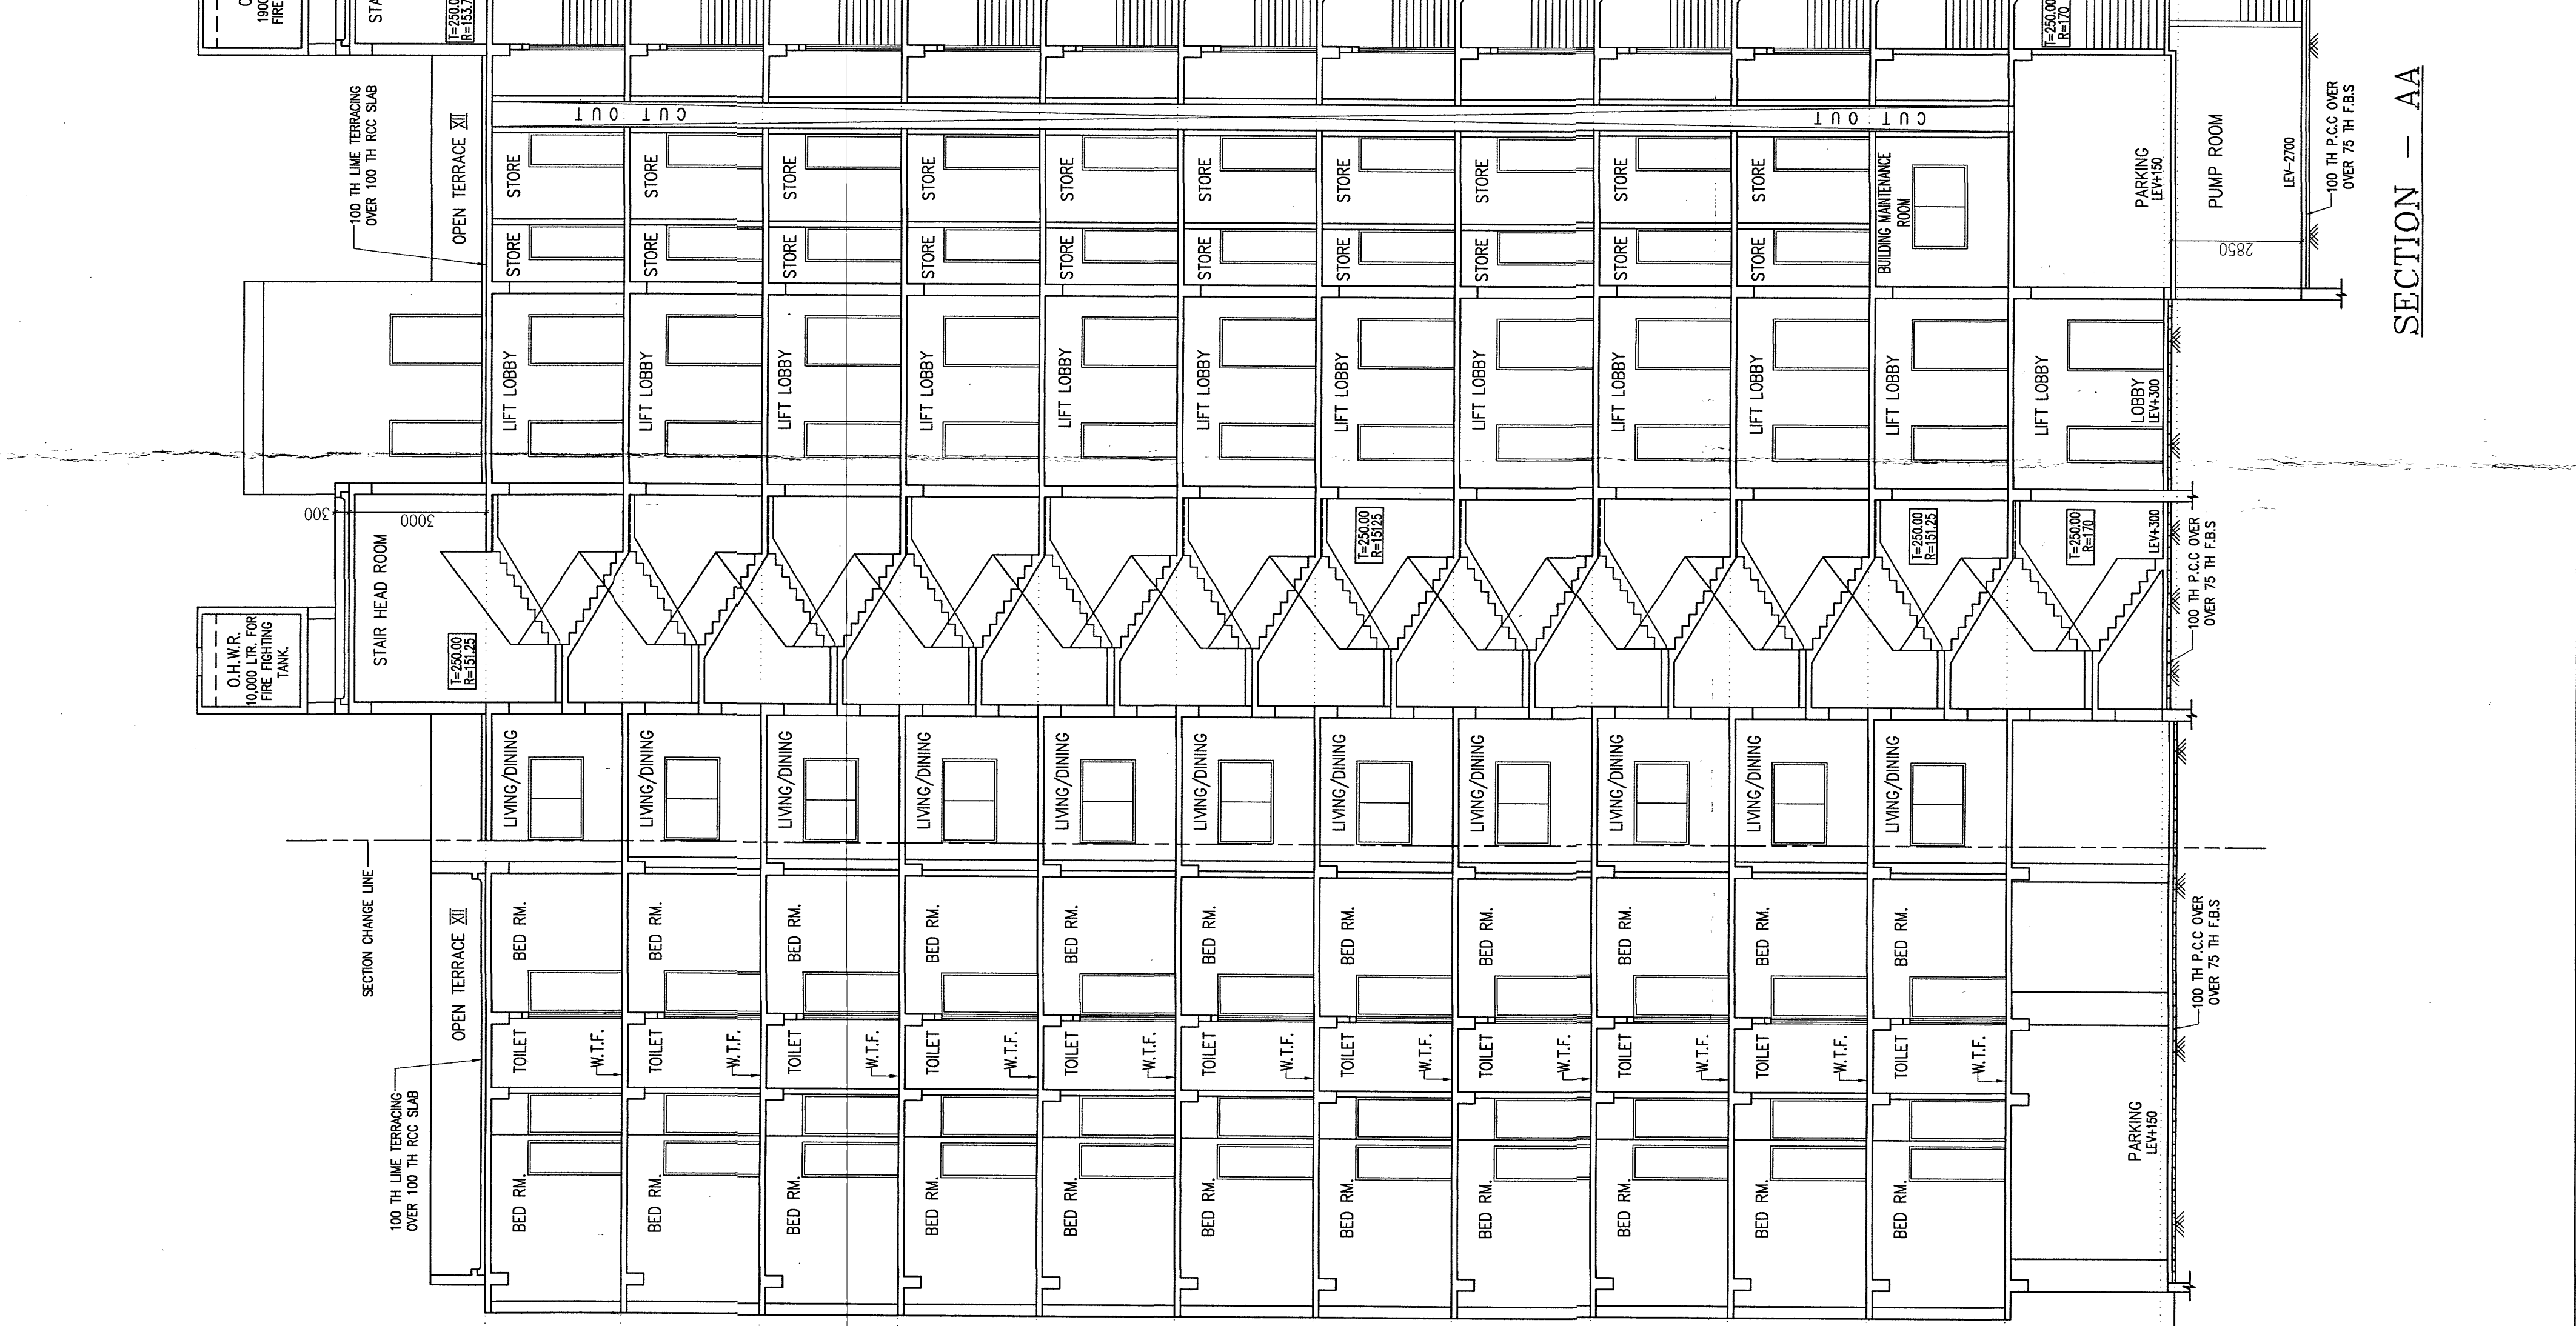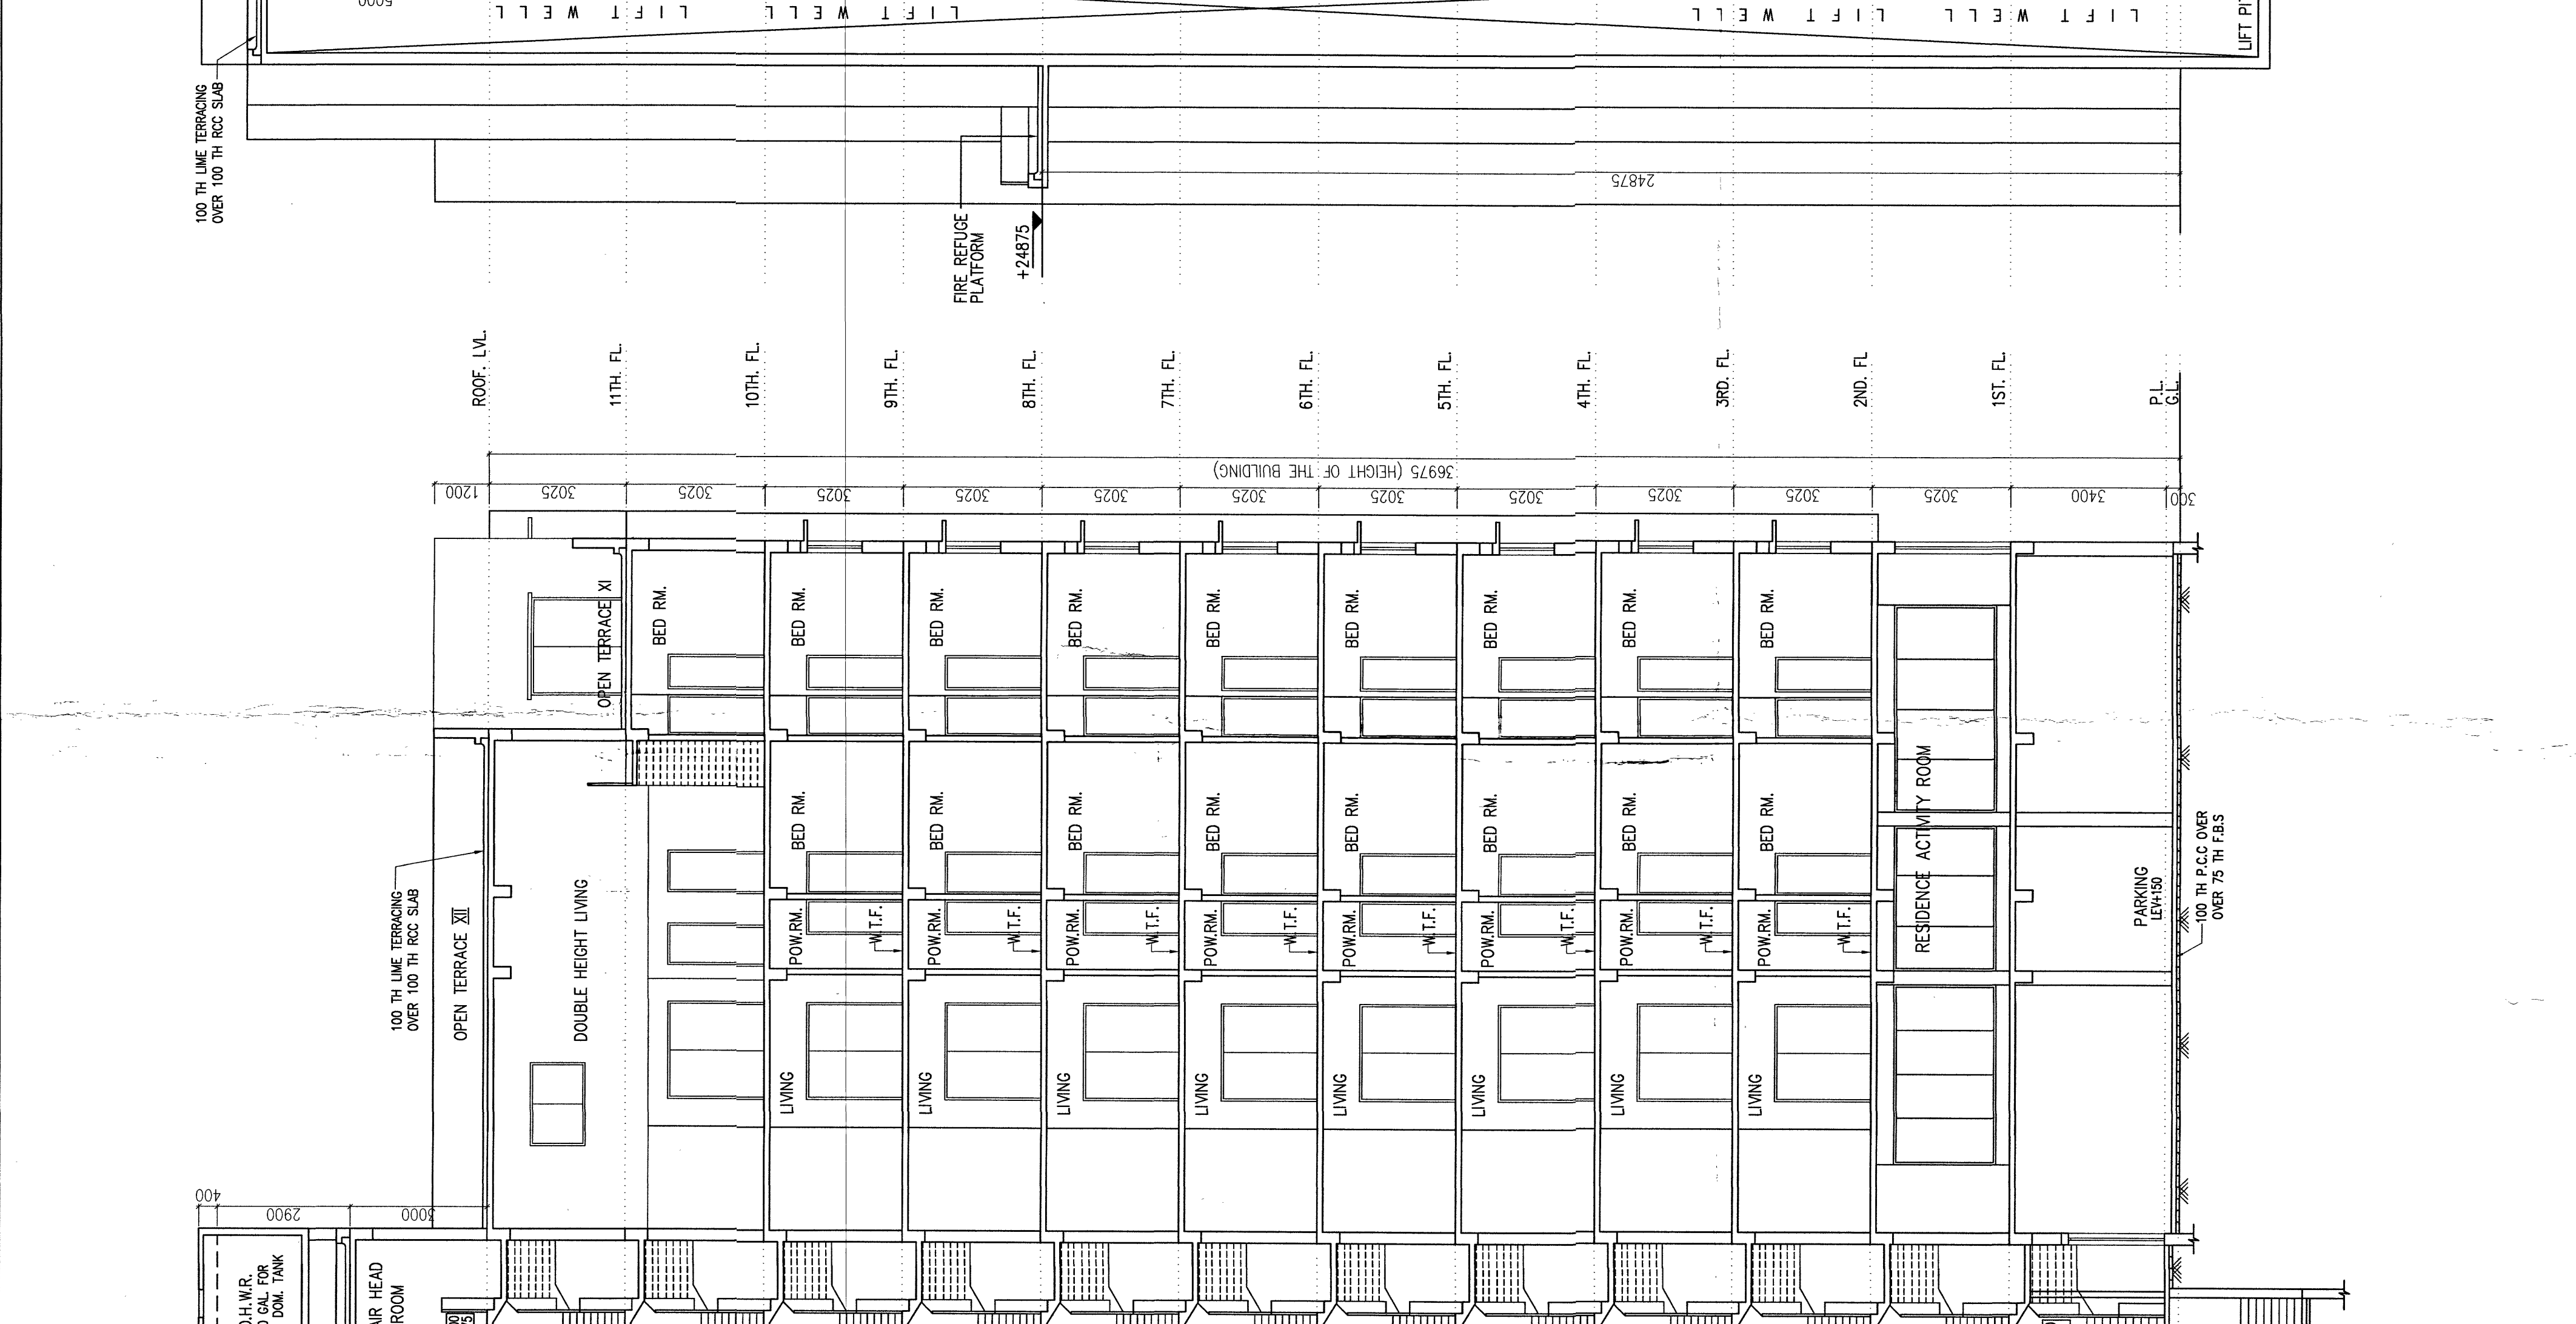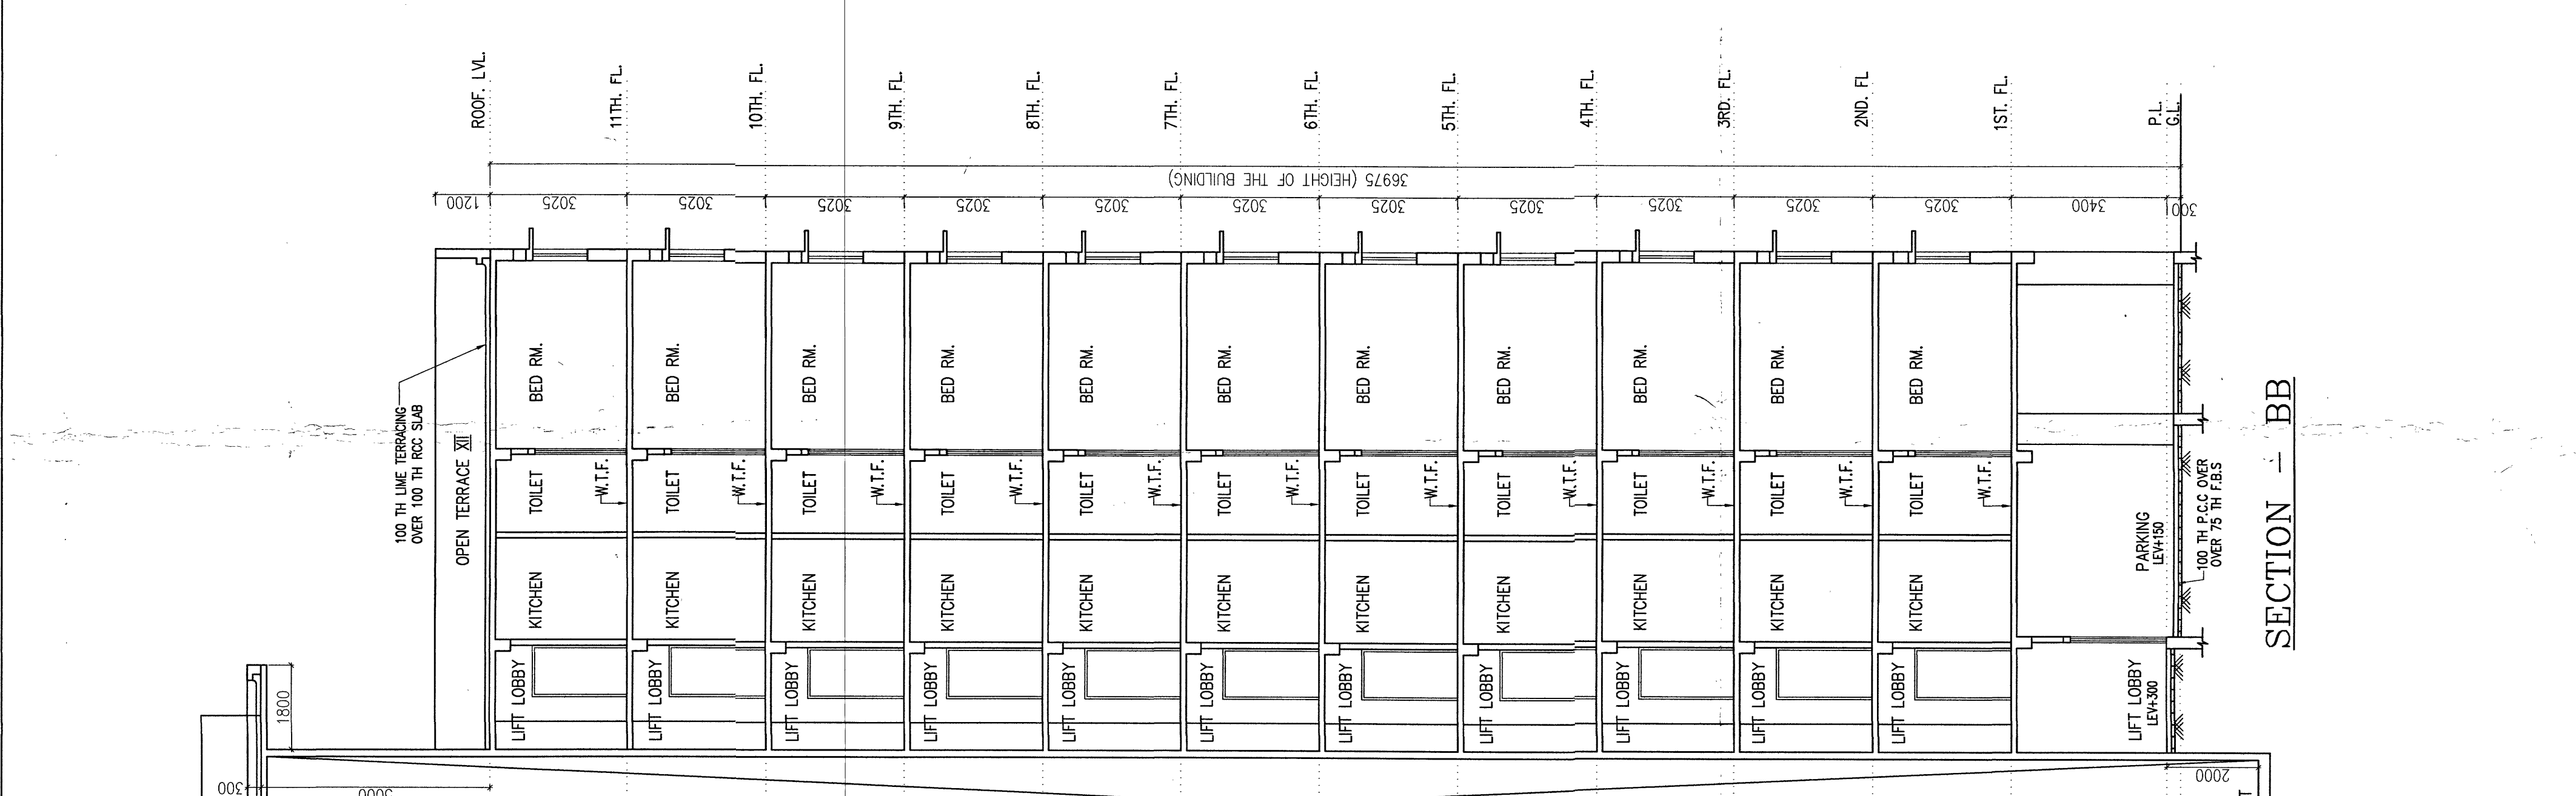

FRONT ELEVATION

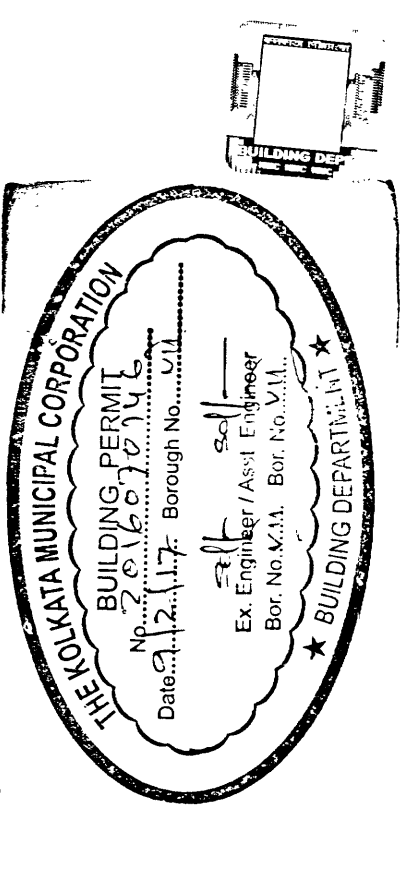

RAJ AGARWAL & ASSOCIATES  
 ARCHITECTS

PROJECT: ...  
 DRAWING NO.: ...  
 DATE: ...