


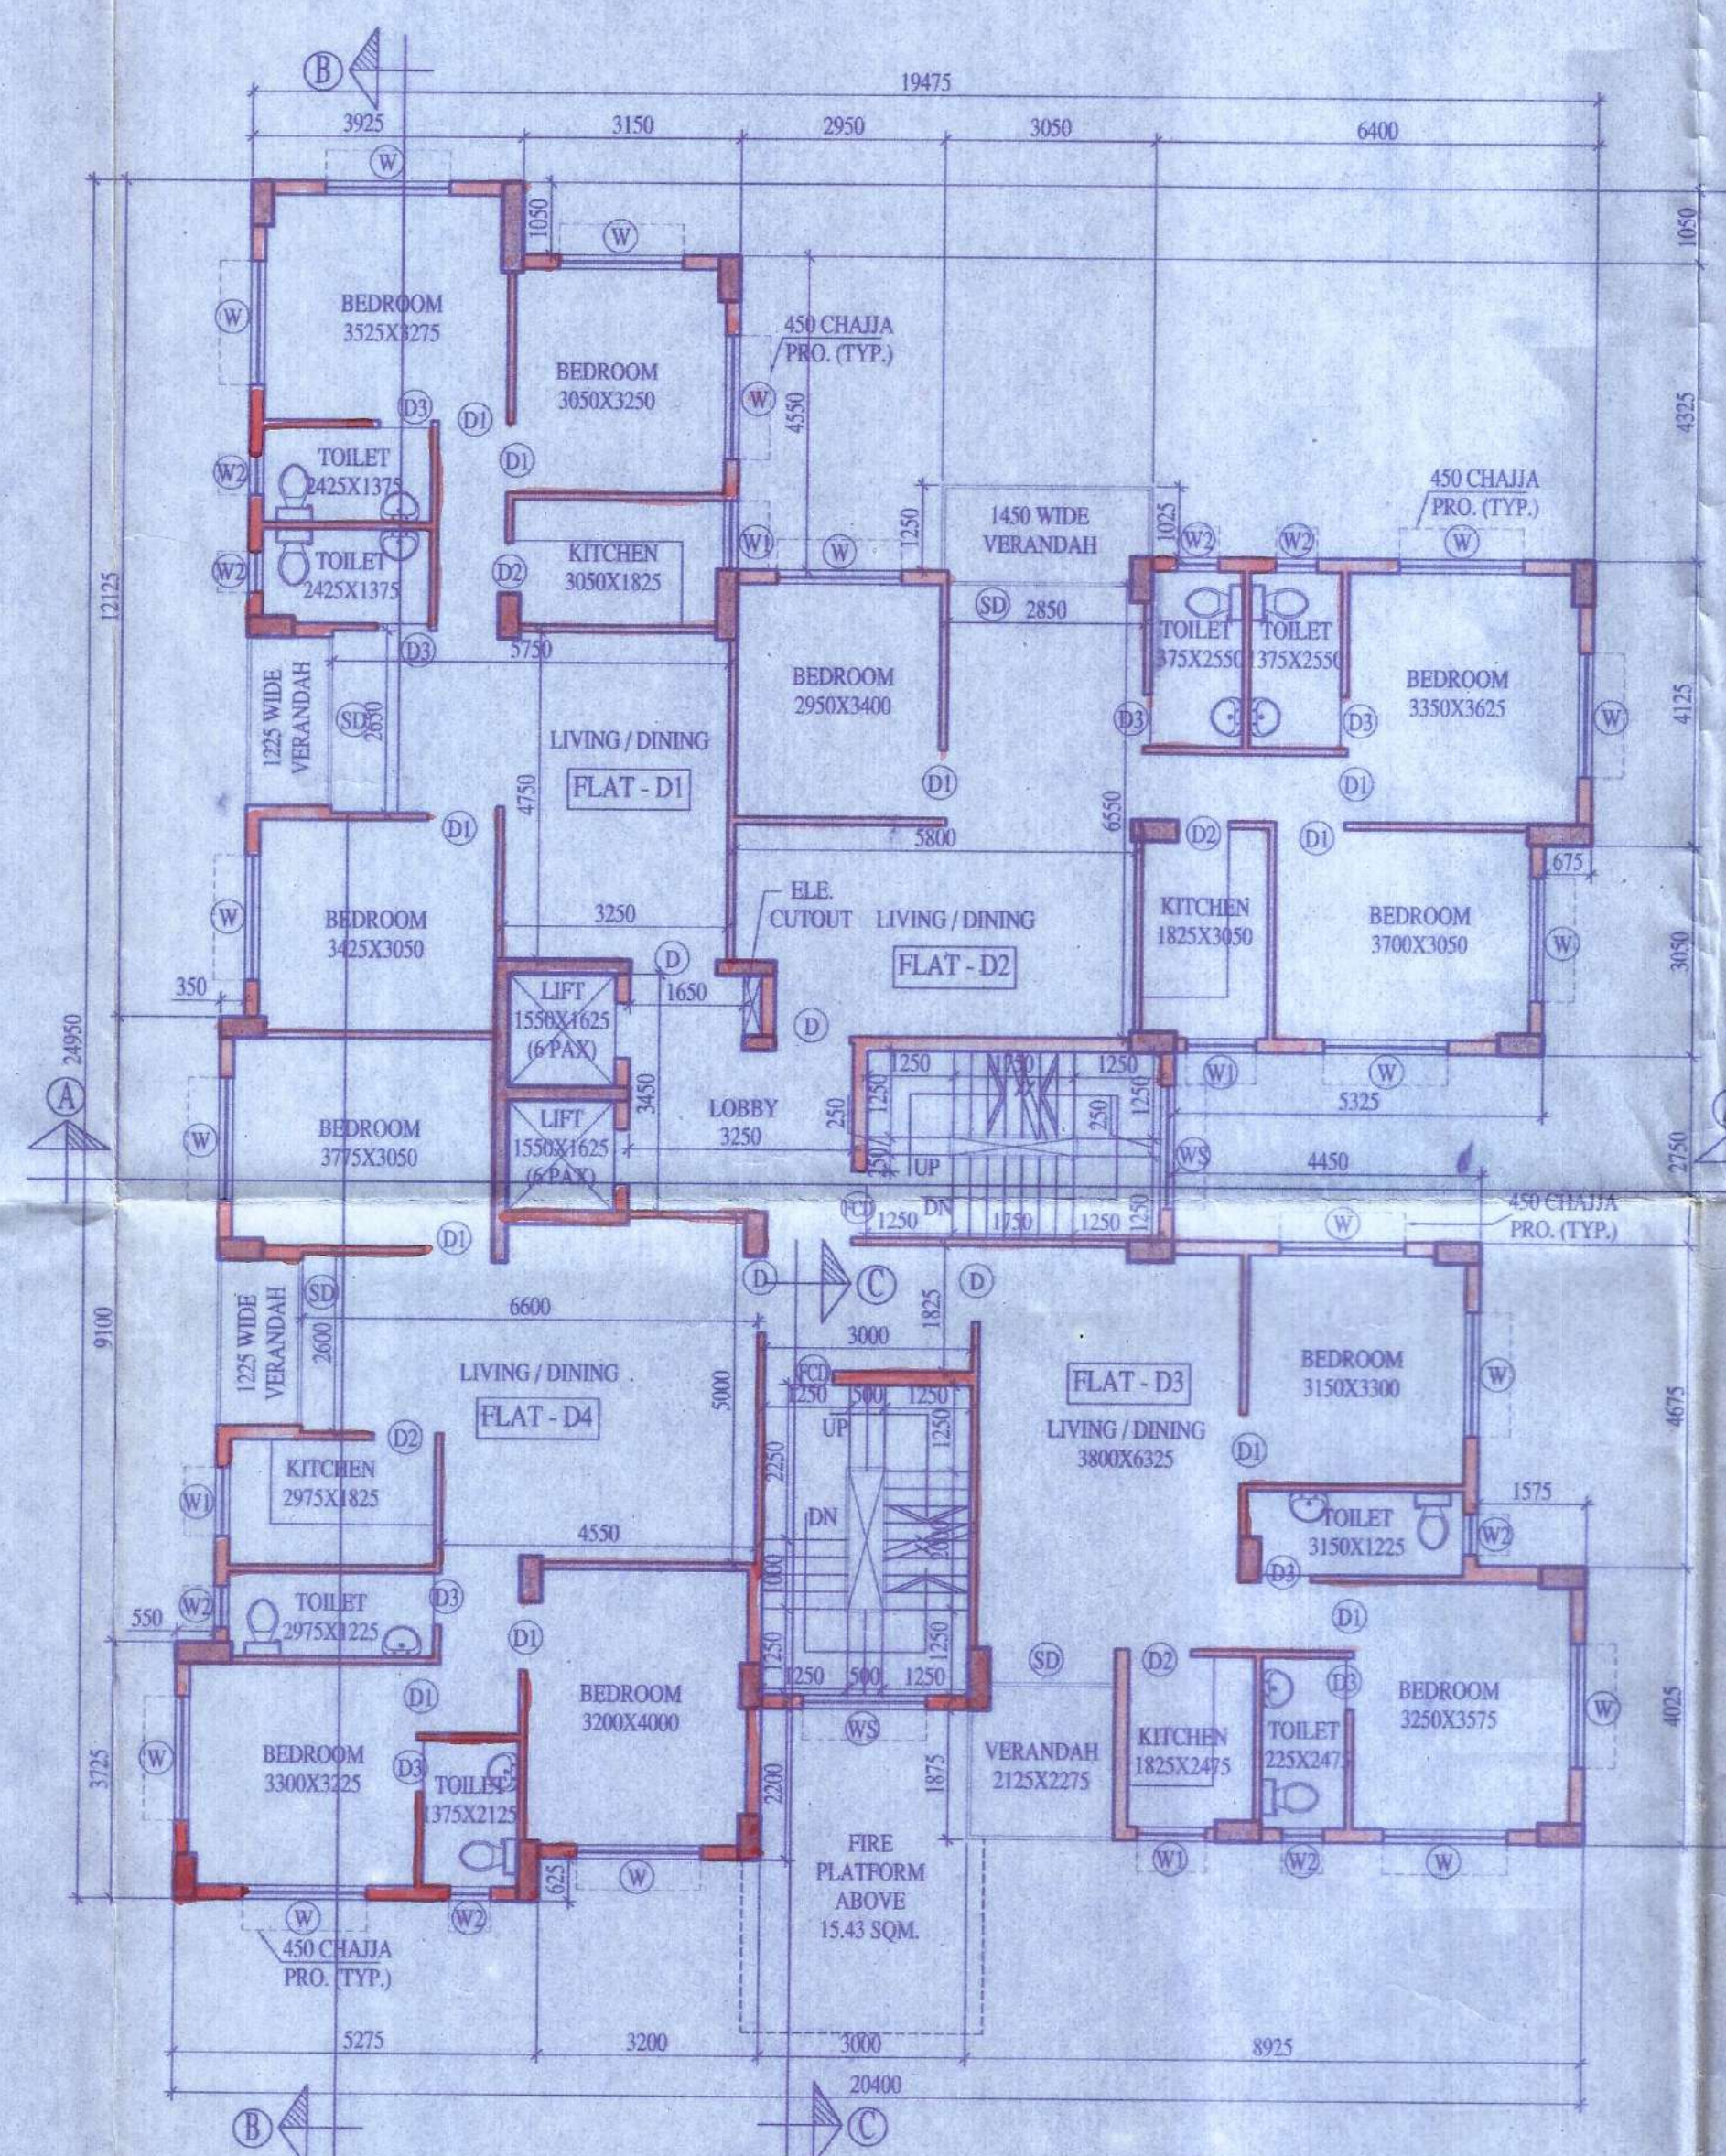

SCHEDULE OF WINDOW					SCHEDULE OF DOORS		
TYPE	MASONRY OPENING				TYPE	MASONRY OPENING	
	WIDTH	HEIGHT	SILL HT.	LINTEL HT.		WIDTH	HEIGHT
W1	1800	1350	750	2100	BD	1100	2100
W2	1000	1000	1100	2100	KI	1000	2100
W3	600	1000	1100	2100	TO	900	2100
W4	450	1000	1100	2100	TO	750	2100
W5	1800	1350	750	2100	ST	1800	2100
W6	1800	400	2100	2700	SD	VARIES	2100

- SPECIFICATION**
- ALL DIMENSIONS ARE IN M.M. UNLESS OTHERWISE SPECIFIED
 - ALL OUTER WALLS ARE 200 M.M.
 - ALL PARTITION WALLS ARE 100 M.M. UNLESS OTHERWISE SPECIFIED
 - BRICK WORK OF ALL 200 WALLS SHALL BE IN C.M.(1:4) WITH H-B NETTING
 - 15 M.M. TH. C. PLASTER WITH C.M.(1:6) FOR OUTER WALLS
 - 20 M.M. TH. C. PLASTER WITH C.M.(1:6) FOR INSIDE WALLS
 - 10 M.M. TH. C. PLASTER WITH C.M.(1:6) FOR CEILING
 - 25 M.M. TH. D.P.C. (1:2:4) SHALL BE PROVIDED
 - 10 M.M. TH. VITRIOUS TILES FLOORING
 - 150 M.M. WIDE VITRIOUS SKIRTING
 - THE DEPTH OF SEWAGE TREATMENT PLANT & WATER RESERVOIR WOULD NOT EXCEED THE DEPTH OF MAIN BUILDING FOUNDATION
 - GRADE OF CONCRETE (R.C.C.) M-30
 - GRADE OF STEEL - Fe-500

Constituted Attorney For
Ramesh Chakraborty
Rajendra Das
Sudip Kumar Mondal
Anish Kumar Bhattacharya
Sourav Majumdar
Sudip Kumar Sen

STARLITE INFRACON PVT. LTD.

SIGNATURE OF OWNERS

DECLARATION OF E.R.A.
I HAVE CERTIFIED ON THE PLAN ITSELF WITH FULL RESPONSIBILITY THAT BUILDING RULES 2007 AS AMENDED FROM TIME TO TIME AND THAT THE SITE CONDITIONS INCLUDING THE ADJOINING ROAD CONFORM WITH THE PLAN AND THAT IT IS A BUILDABLE SITE AND NOT A TANK OR A FILLED UP LAND.

MUKUL MITTRA
B. ARCH (HONS.) FIA. AIV
REGISTERED ARCHITECT
REG. NO. - CA/75/003

656/RJPSON/EBA/2008-09

SIGNATURE OF ARCHITECT
MUKUL MITTRA
B. ARCH (HONS.) FIA. AIV
EMPANELMENT NO. 656/RJPSON/EBA/2008-09

CERTIFICATE OF STRUCTURAL STABILITY
I HEREBY DECLARE THAT THE FOUNDATION AND SUPER-STRUCTURES OF THE BUILDING PROPOSED FOR CONSTRUCTION ON R.S. DAG NO-3102,3103,3139, LR 3140,3141,3220,3143,3142, RS 3106,3168 & 3105 KHATTAN NO- RS 666,684/2,468,712,573,83,60,643,674, 1367,1642,411,3115/1 & 1648 J.L. NO- 71, MOUZA - JAGADDAL, WARD NO- 25, HOLDING NO- 11 UNDER RAJPUR SONARPUR MUNICIPALITY, HARINAVI, KOLKATA - 700 148 HAVE BEEN SO DESIGNED BY ME THAT IT WILL MAKE SUCH FOUNDATION AND SUPER-STRUCTURE SAFE IN ALL RESPECT INCLUDING THE CONSIDERATION OF BEARING CAPACITY OF SOIL, ETC.

BIBEK BIKASH MULLICK
Rajpur Sonarpur Municipality
E.S.E. 021

SIGNATURE OF STRUCTURAL ENGINEER
BIBEK BIKASH MULLICK
B.E. (CIVIL)
EMPANELMENT NO. - ESE-021

K. Sengupta
KAUSHIK SENGUPTA
B.E. (CIVIL), M.E. (STRUCTURE)
EMPANELMENT NO. - ESE-039

SIGNATURE OF STRUCTURAL REVIEWER
KAUSHIK SENGUPTA
B.E. (CIVIL), M.E. (STRUCTURE)
EMPANELMENT NO. - ESE-039

ALOK ROY
Enlisted Geotechnical Engineer
Rajpur Sonarpur Municipality
No. 008/G.T. Eng.

SIGNATURE OF GEO-TECHNICAL ENGINEER
ALOK ROY
B.E. (CIVIL), M.C.E. (FOUNDATION ENGG.)
EMPANELMENT NO. - GT/008

PROJECT TITLE :
PROPOSED G+XII, G+V(2 NOS), G+IV STORIED RESIDENTIAL BUILDING AT R.S. DAG NO. - 3102,3103,3139, LR3140,3141,3220,3143,3142,RS 3106,3168 & 3105 KHATTAN NO- RS 666,684/2,468,712,573,83,60, 643,674,1367,1642,411,3115/1 & 1648 J.L. NO- 71, MOUZA - JAGADDAL, WARD NO- 25, HOLDING NO- 11, DR. B.C. ROY ROAD UNDER RAJPUR SONARPUR MUNICIPALITY, HARINAVI, KOLKATA - 700 148
PREV. SANC. NO. : 1297/CB/25/21 DATED - 13/01/2014

NAME OF OWNER - MS STARLITE INFRACON PVT LTD & OTHERS

TITLE :
BLOCK - D (G+XII)
GROUND FLOOR PLAN, TYPICAL (1st. TO 7th. & 9th. TO 11th.) FLOOR PLAN

PROJECT ARCHITECT :
CONSULTANTS FOR HUMAN SETTLEMENT
FLAT-38, 7TH FLOOR, 105 Park Street, Kolkata-700016
Tel. +91-33-22651261/64, E-mail : saugata.shelley@gmail.com
164/B Becharam Chatterjee Street, Kolkata-700061 566 Anna Salui, Teyampet, Chennai- 600018

DEALT BY: INDRANI
SCALE : 1:100
DATE : 06.09.2018
DRG. NO. : DNP/ARCH/SUB/BLOCK - D/01

OFFICE USE ONLY APPROVED
Plan No. 156/Rev/01/25/144 Dated: 19/11/2018
Valid upto: 19/11/2023

MAJUMDAR
18/11/18
Malay Kumar Pal
Assistant Engineer incharge P.W.D.
RAJPUR-SONARPUR MUNICIPALITY

Dr. Pallab Das
19/11/18
Chairman
RAJPUR-SONARPUR MUNICIPALITY