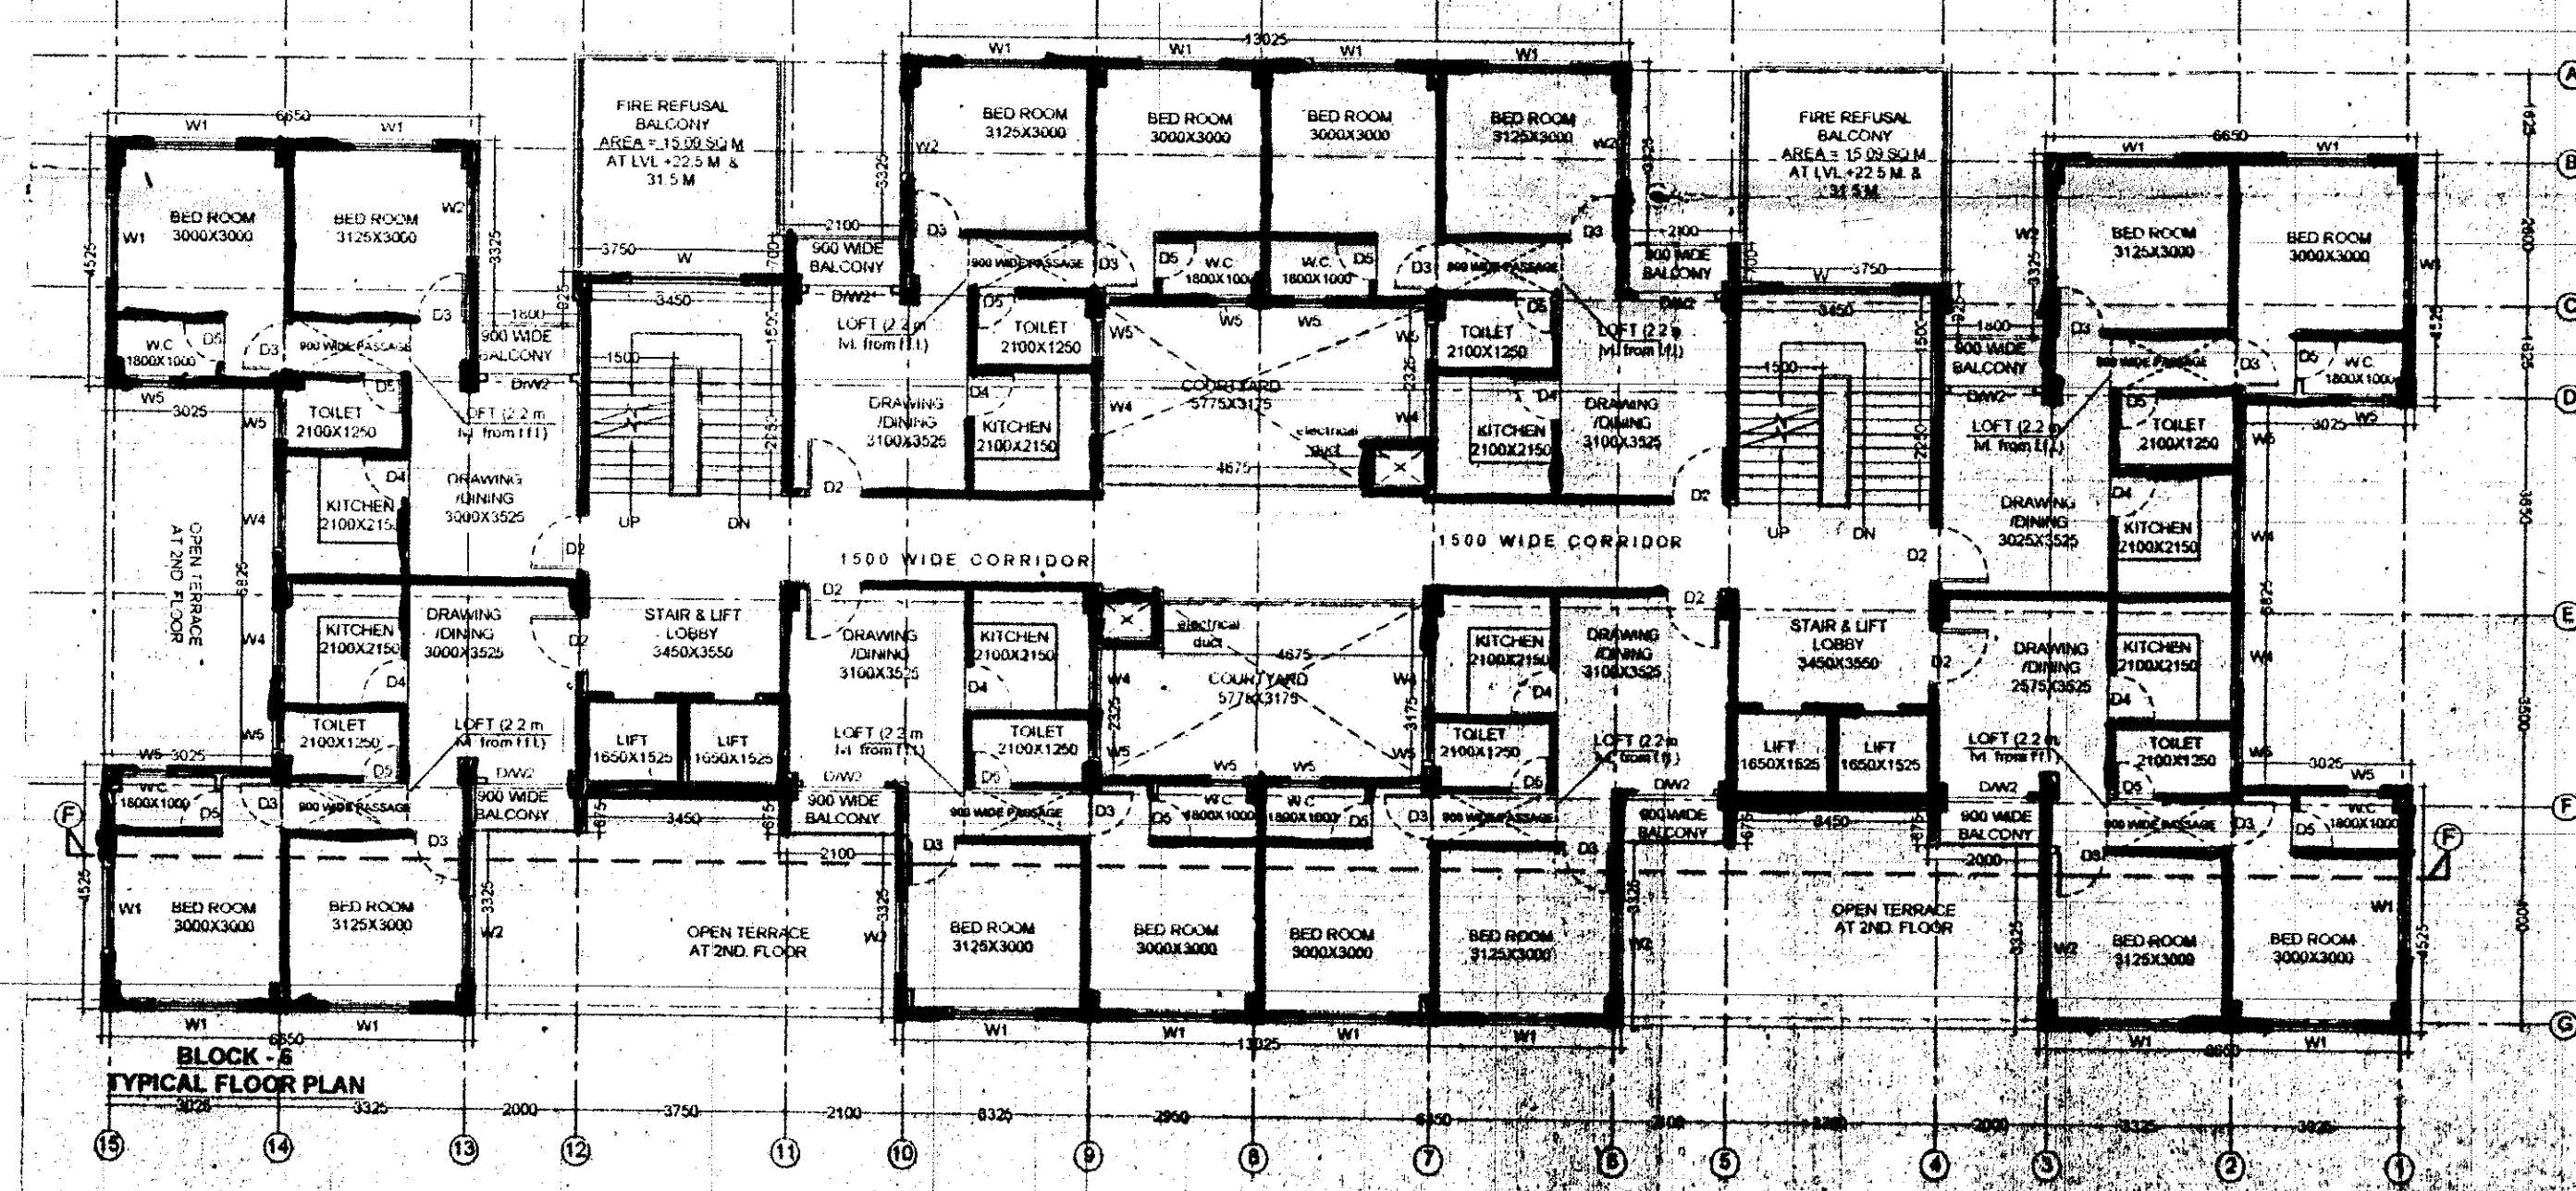
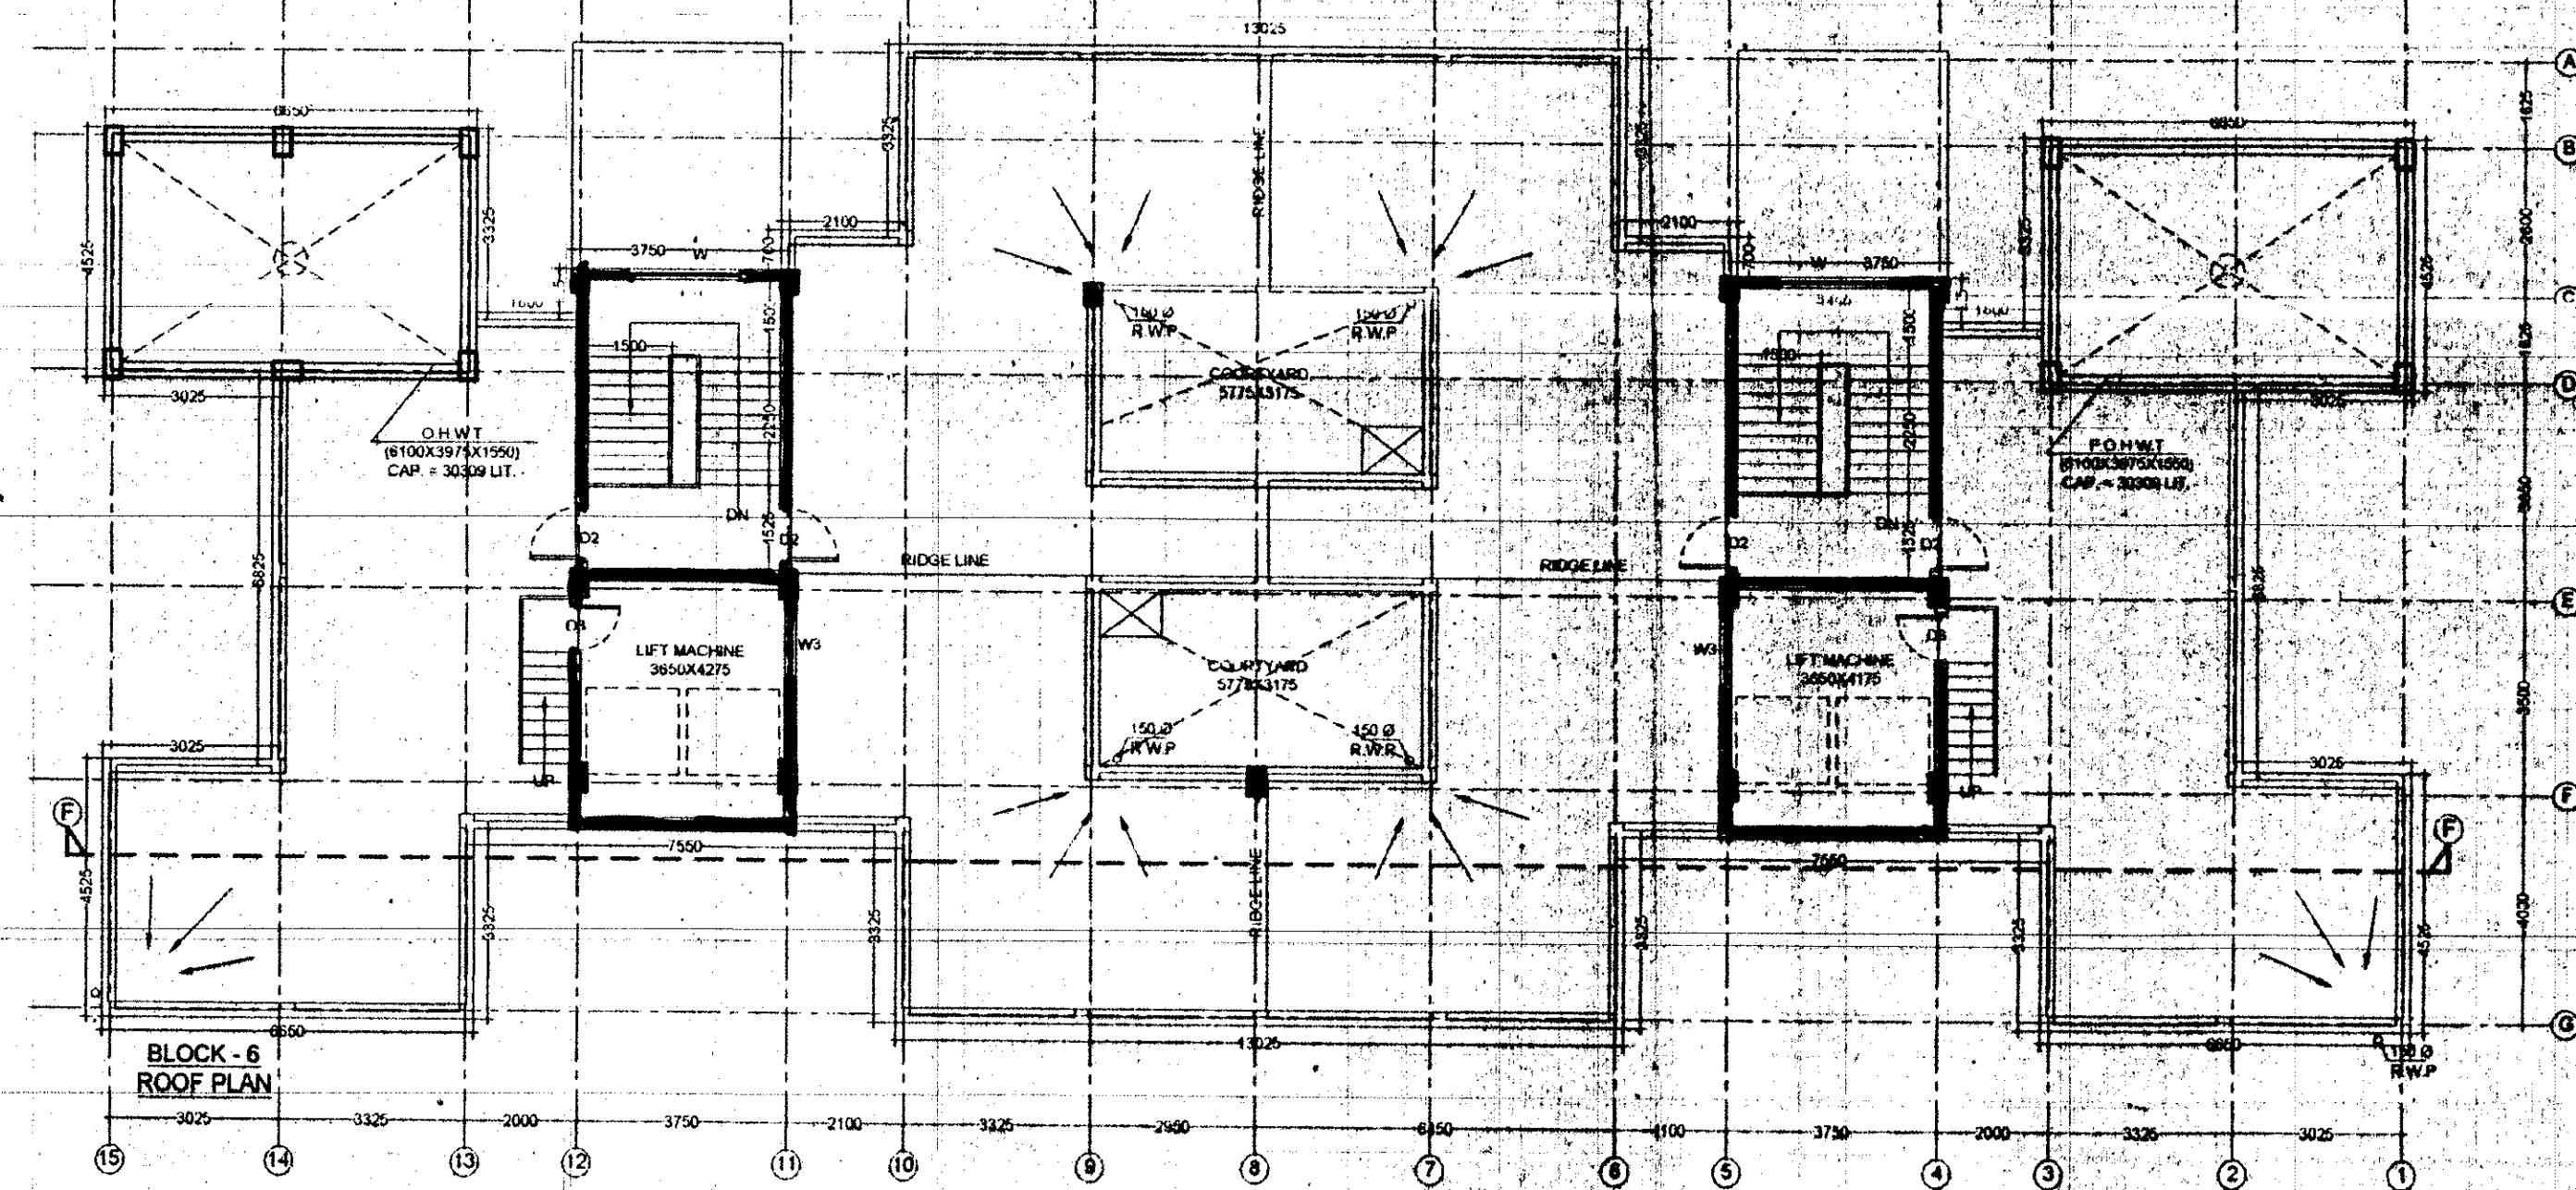


[illegible]

CERTIFICATE OF P.E.
 I HEREBY CERTIFY THAT THE FOUNDATION AND SUPERSTRUCTURE OF THE BUILDING PROVIDED FOR CONSTRUCTION ON BURDAMU, MOZATA CGA, A 14ING NO. 110, CIVILIAN ROAD, UNDER THE JURISDICTION OF BURDAMU MUNICIPALITY HAVE BEEN PERSONALLY INSPECTED AND SO DESIGNED THAT THE BUILDING WILL BE SAFE AND SOUND AND WILL BE PROTECTED AGAINST COLLAPSE UNDER ALL REASONABLE CONDITIONS OF SERVICE AND USE. I HAVE ALSO MADE SUCH FOUNDATION AND SUPERSTRUCTURE LATERAL ANALYSIS IN ALL RESPECT INCLUDING THE CONSIDERATION OF BEARING CAPACITY AND SETTLEMENT OF SOIL AND OTHER CONDITIONS AS MAY CONFER TO THE SATISFACTION OF ALL BELONGING TO GOOD PRACTICE AND NATIONAL BUILDING CODE.


ALOK ROY
 Empowered Geotechnical Engineer
 Kolkata Municipal Corporation
 Class-4, No.- G-7/111
 6A, Milan Park,
 Kolkata-700 084


 Subhradev Chakraborty
 B.C.E (J.U.) A.I.E. MIGS
 Enrolled Structural Engineer of INDIA
 No. - STEF/NKD/P/10/00072


 Signature of Geo-technical Engineer
 (Name, address and empirement No.)

 

 Signature of Structural Engineer
 (Name, address and empirement No.)

[illegible]

CONSULTANT:
Archistix consultant
 17/32, DAKSHIN DARI ROAD, Kolkata-700 048 (NEAR ULTADANGA V.I.P BRIDGE).
 Tel : 3267 6506, 2534 0561; E-mail : archistix@yahoo.co.in/ archistixconsultant@gmail.com

PROJECT :

PROPOSED (B+G+V) STORIED COMMERCIAL CUM (B+G+X) STORIED RESIDENTIAL BUILDING AT BURDWAN, MOUZA-GODA. JL-41.DAG NO-2194.2195.KHATIAN NO-45.



				
	NAME	DATE	TITLE: <u>ARCHITECTURAL DRAWING</u> <u>BLOCK - 8</u> GROUND, FIRST, TYPICAL & ROOF PLAN.	
DSGN	GOPAL CH. PAUL			
DRWN	S. SANTRA			
CHKD	GOPAL CH. PAUL			
APPD	GOPAL CH. PAUL	27.11.2017		
			SCALE	1:125
			SHEET / AR	40.

DRG. No.	AC-202-AR/S-27-11-17-10	SIZE A1	REV. R0
RELEASED FOR	☐ PRELIMINARY ☐ TENDER ☒ SANCTION ☐ APPROVAL ☐ CONSTRUCTION		
DRAWING STATUS	☒ ARCHITECTURAL ☐ STRUCTURAL ☐ ELECTRICAL ☐ PLUMBING		

Burdwan Municipality
Eng. No. 1355
Regd. No. 417
Film No. 281217
Date.....