
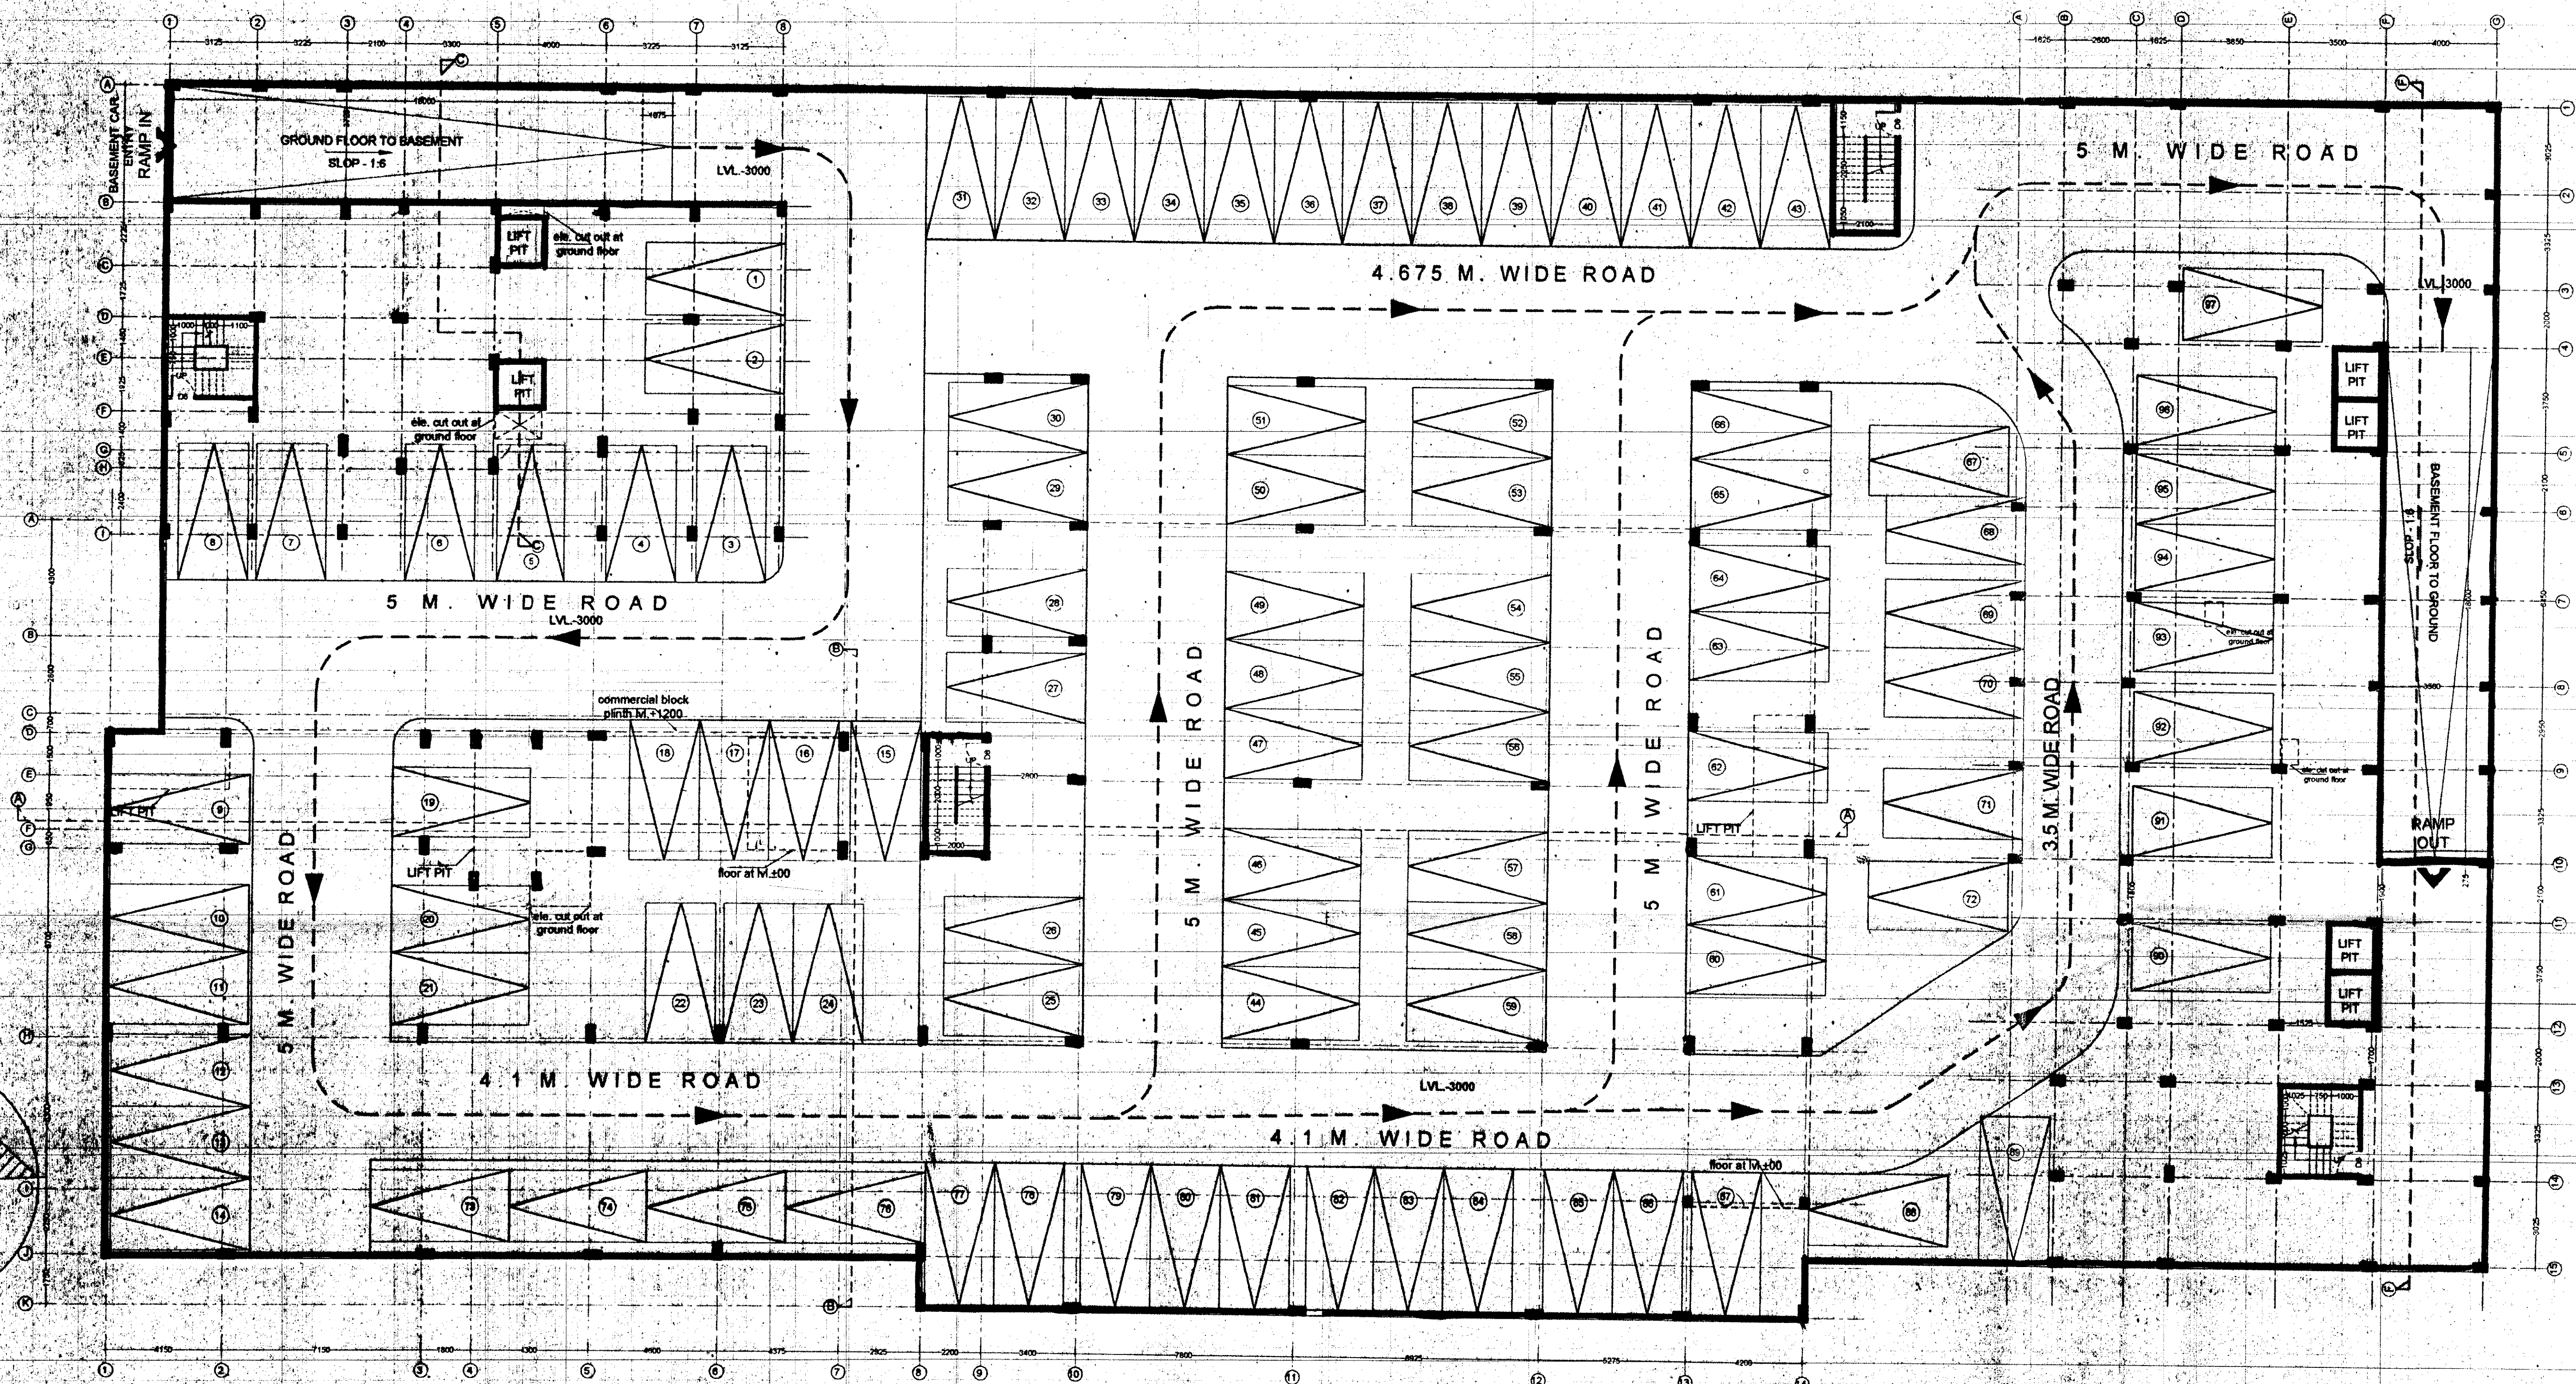


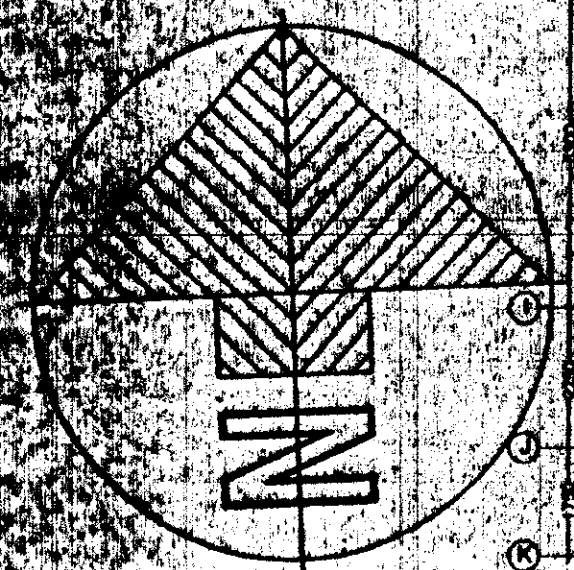


DOOR SCHEDULE			
DOOR MARK	DOOR SIZE	SILL	TYPE
D	1500 X 2100	-	-
D1	1200 X 2100	-	-
D2	1050 X 2100	-	-
D3	900 X 2100	-	-
D4	850 X 2100	-	-
D5	750 X 2100	-	-
DD1	1050 X 2100	-	-
DW1	1800 X 2100	-	-
DW2	1500 X 2100	-	-
DW3	1250 X 2100	-	-

WINDOW SCHEDULE			
WINDOW MARK	WINDOW SIZE	SILL	
W	2000 X 1350	750	
W1	1500 X 1350	750	
W2	1350 X 1350	750	
W3	1200 X 1350	750	
W4	1050 X 1100	1000	
W5	900 X 600	1500	
W6	900 X 1350	750	
W7	750 X 1350	750	
W8	1800 X 1350	750	
W9	450 X 600	1500	

CERTIFICATE OF P.E.E.

NOTING THAT THE FOUNDATION AND SUPERSTRUCTURE OF THE BUILDING PROPOSED FOR CONSTRUCTION AT BURDWAN, MUZZA-GODA, JL-41 DAG NO-2194, 2195, KHATAN NO-45, UNDER THE JURISDICTION OF BURDWAN MUNICIPALITY HAVE BEEN PERSONALLY INSPECTED AND SO DESIGNED BY ME/US WILL MAKE SUCH FOUNDATION AND SUPERSTRUCTURE SAFE IN ALL RESPECT INCLUDING THE CONSIDERATION OF BEARING CAPACITY AND SETTLEMENT OF SOIL AND OTHER CONDITIONS, IF ANY, CONFORMING TO ALL STIPULATIONS OF ALL RELEVANT IS CODE OF PRACTICE AND NATIONAL BUILDING CODE.

ALOK ROY
Empanelled Geotechnical Engineer
Kolkata Municipal Corporation
Class-I, No.- 5/11/11
54, Milan Park,
Kolkata-700 084
Signature of Geo-technical Engineer
(Name, address and empanelment No.)

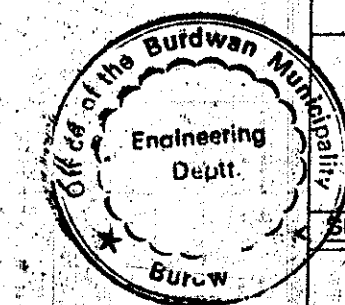

Subhradeep Chakraborty
a C.E. (U.O.) A.I.E. M.I.E.
Empanelled Structural Engineer of MDA
No.- STER/INKDA/10,000/2
Signature of Structural Engineer
(Name, address and empanelment No.)

SIG. OF CHAIRMAN
SIG. OF HEALTH OFFICER
SIG. OF ASST. ENGINEER

For RDB REALTY & INFRASTRUCTURE LTD
(As Constituted Attorney of
Burdwan Municipality)
Subhradeep Chakraborty
Director
RDB REALTY & INFRASTRUCTURE LTD
Signature of Director
SIGN. OF OWNER

CERTIFICATE OF ARCHITECT
I HAVE PERSONALLY CERTIFIED THAT THE PLANS, ELEVATIONS AND SECTIONS AND OTHER STRUCTURAL DETAILS OF THE PROPOSED BUILDING ON BURDWAN, MUZZA-GODA, JL-41 DAG NO-2194, 2195, KHATAN NO-45, UNDER THE JURISDICTION OF BURDWAN MUNICIPALITY HAVE BEEN PREPARED IN CONFORMANCE WITH ALL RELEVANT PROVISIONS UNDER THE WEST BENGAL MUNICIPAL BUILDING RULES, 2007. THIS ALSO TO CERTIFY THAT ALL RELEVANT NO OBJECTION CERTIFICATES FROM THE RESPECTIVE AUTHORITIES SUCH AS FIRE AND EMERGENCY SERVICES DEPARTMENT, AIRPORT AUTHORITY, POLLUTION CONTROL BOARD, TELECOMMUNICATION DEPARTMENT ETC. AS APPLICABLE IN THIS REGARD ARE ALSO ENCLOSED WITH THE APPLICATION FOR GRANTING APPROVAL OF THE PLAN TO CONSTRUCT/RECONSTRUCT ADDITION TO AN EXISTING OF THE BUILDING ON THE SAID PLOT.

GOPAL CHANDRA PAUL
Architect
Reg. No.-CA/2002/28984
Signature of Architect
(Name, address and Empanelment No.)

DEVELOPER : RDB REALTY & INFRASTRUCTURE LIMITED
Off: Bhanu Building, 1st floor Room No 10, 8/1, Lalazar Street, Kolkata-700 031, Phone: +91 33 2242 0888, Fax: +91 33 2242 0588, E-mail: marketing@rdbre.com, Website: www.rdbre.com
NOTE:
1. ALL DIMENSION IN MM UNLESS OTHERWISE MENTIONED.
2. ALL EXTERNAL WALLS ARE 200 MM THK AND INTERNAL WALLS ARE 125 MM THK UNLESS NOTED.
3. DEPTH OF U.G.R. SHOULD NOT EXCEED THE DEPTH OF NEIGHBOURING U.G. FOUNDATION.
4. PROPORTION OF MORTAR IS (1:3) FOR 200 THK & (1:4) FOR 125 THK OTHERS WALL.
5. GRADE OF CONCRETE - M20 & M25.
6. GRADE OF STEEL FOR CONCRETE Fe 415.
7. ALL WORKS SHALL CONFORM TO IS BUILDING CODE 456-2000.
8. NO REINFORCEMENT IS TO BE EXPOSED BEYOND CONC. FOR TIME DURING CASTING OR LAYER.

CONSULTANT:

Archistix consultant
17/32, DAKSHINDARI ROAD, Kolkata-700 048 (NEAR ULTADANGA V.I.P BRIDGE)
Tel: 3257 8806; 2534 0561, E-mail: archistix@yahoo.co.in; archistixconsultant@gmail.com


PROJECT:

PROPOSED (B+G+V) STORED COMMERCIAL CUM (B+G+V) STORED RESIDENTIAL BUILDING AT BURDWAN, MUZZA-GODA, JL-41 DAG NO-2194, 2195, KHATAN NO-45

NAME	DATE	TITLE
DSGN	GOPAL CH. PAUL	ARCHITECTURAL DRAWING
DRWN	S. SANTRA	BLOCK-2
CHKD	GOPAL CH. PAUL	BASEMENT FLOOR PLAN OF
APPD	GOPAL CH. PAUL	BLOCK-2, 3 & 6

DWG. No. **A/C-2024/AR/18-27-11-17-02**

RELEASED FOR: ☐ PRELIMINARY ☐ TENDER ☒ SANCTION ☐ APPROVAL ☐ CONSTRUCTION
DRAWING STATUS: ☒ ARCHITECTURAL ☐ STRUCTURAL ☐ ELECTRICAL ☐ PLUMBING

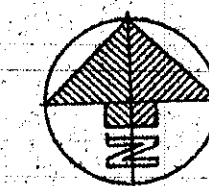

SCALE
1:125
SHEET / AR
2
REV
R0

Burdwan Municipal
Engineering (Plan)
Regd. No. 1358
File No. 417
Date 28/12/14