


BLOCK-1



2ND & 4TH FLOOR PLAN




FIRST FLOOR PLAN

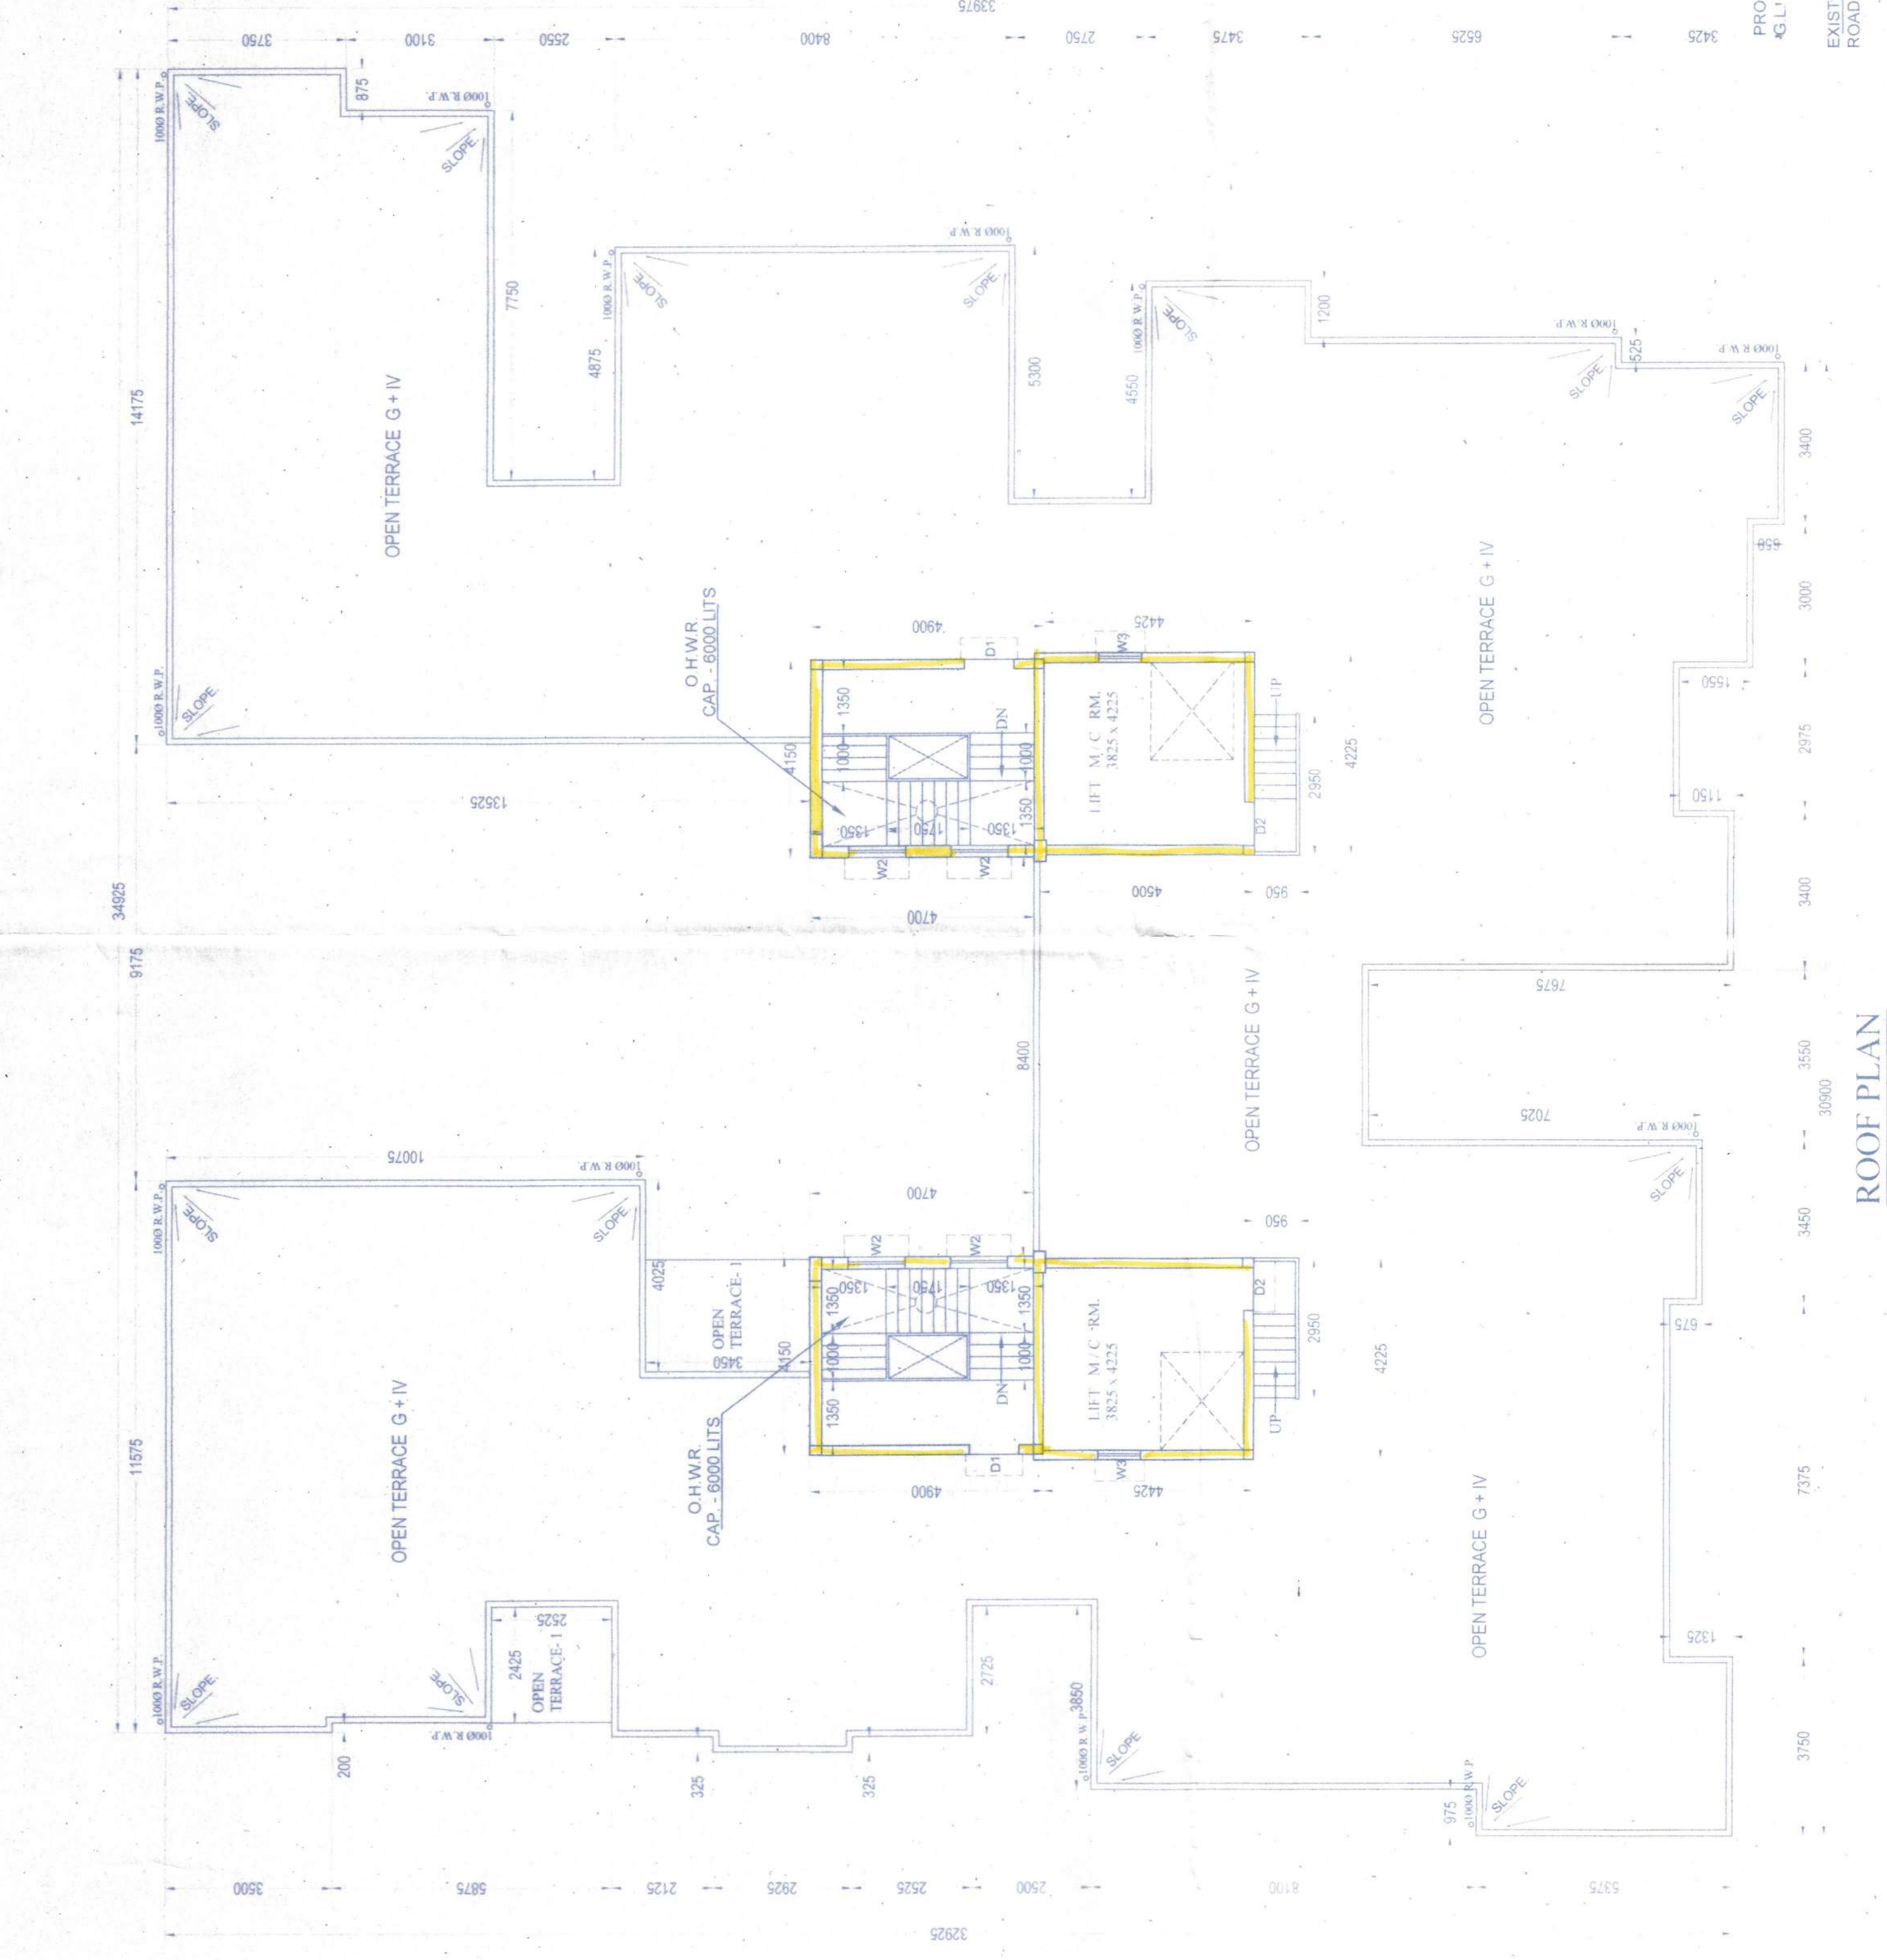

ROOF PLAN




3RD FLOOR PLAN

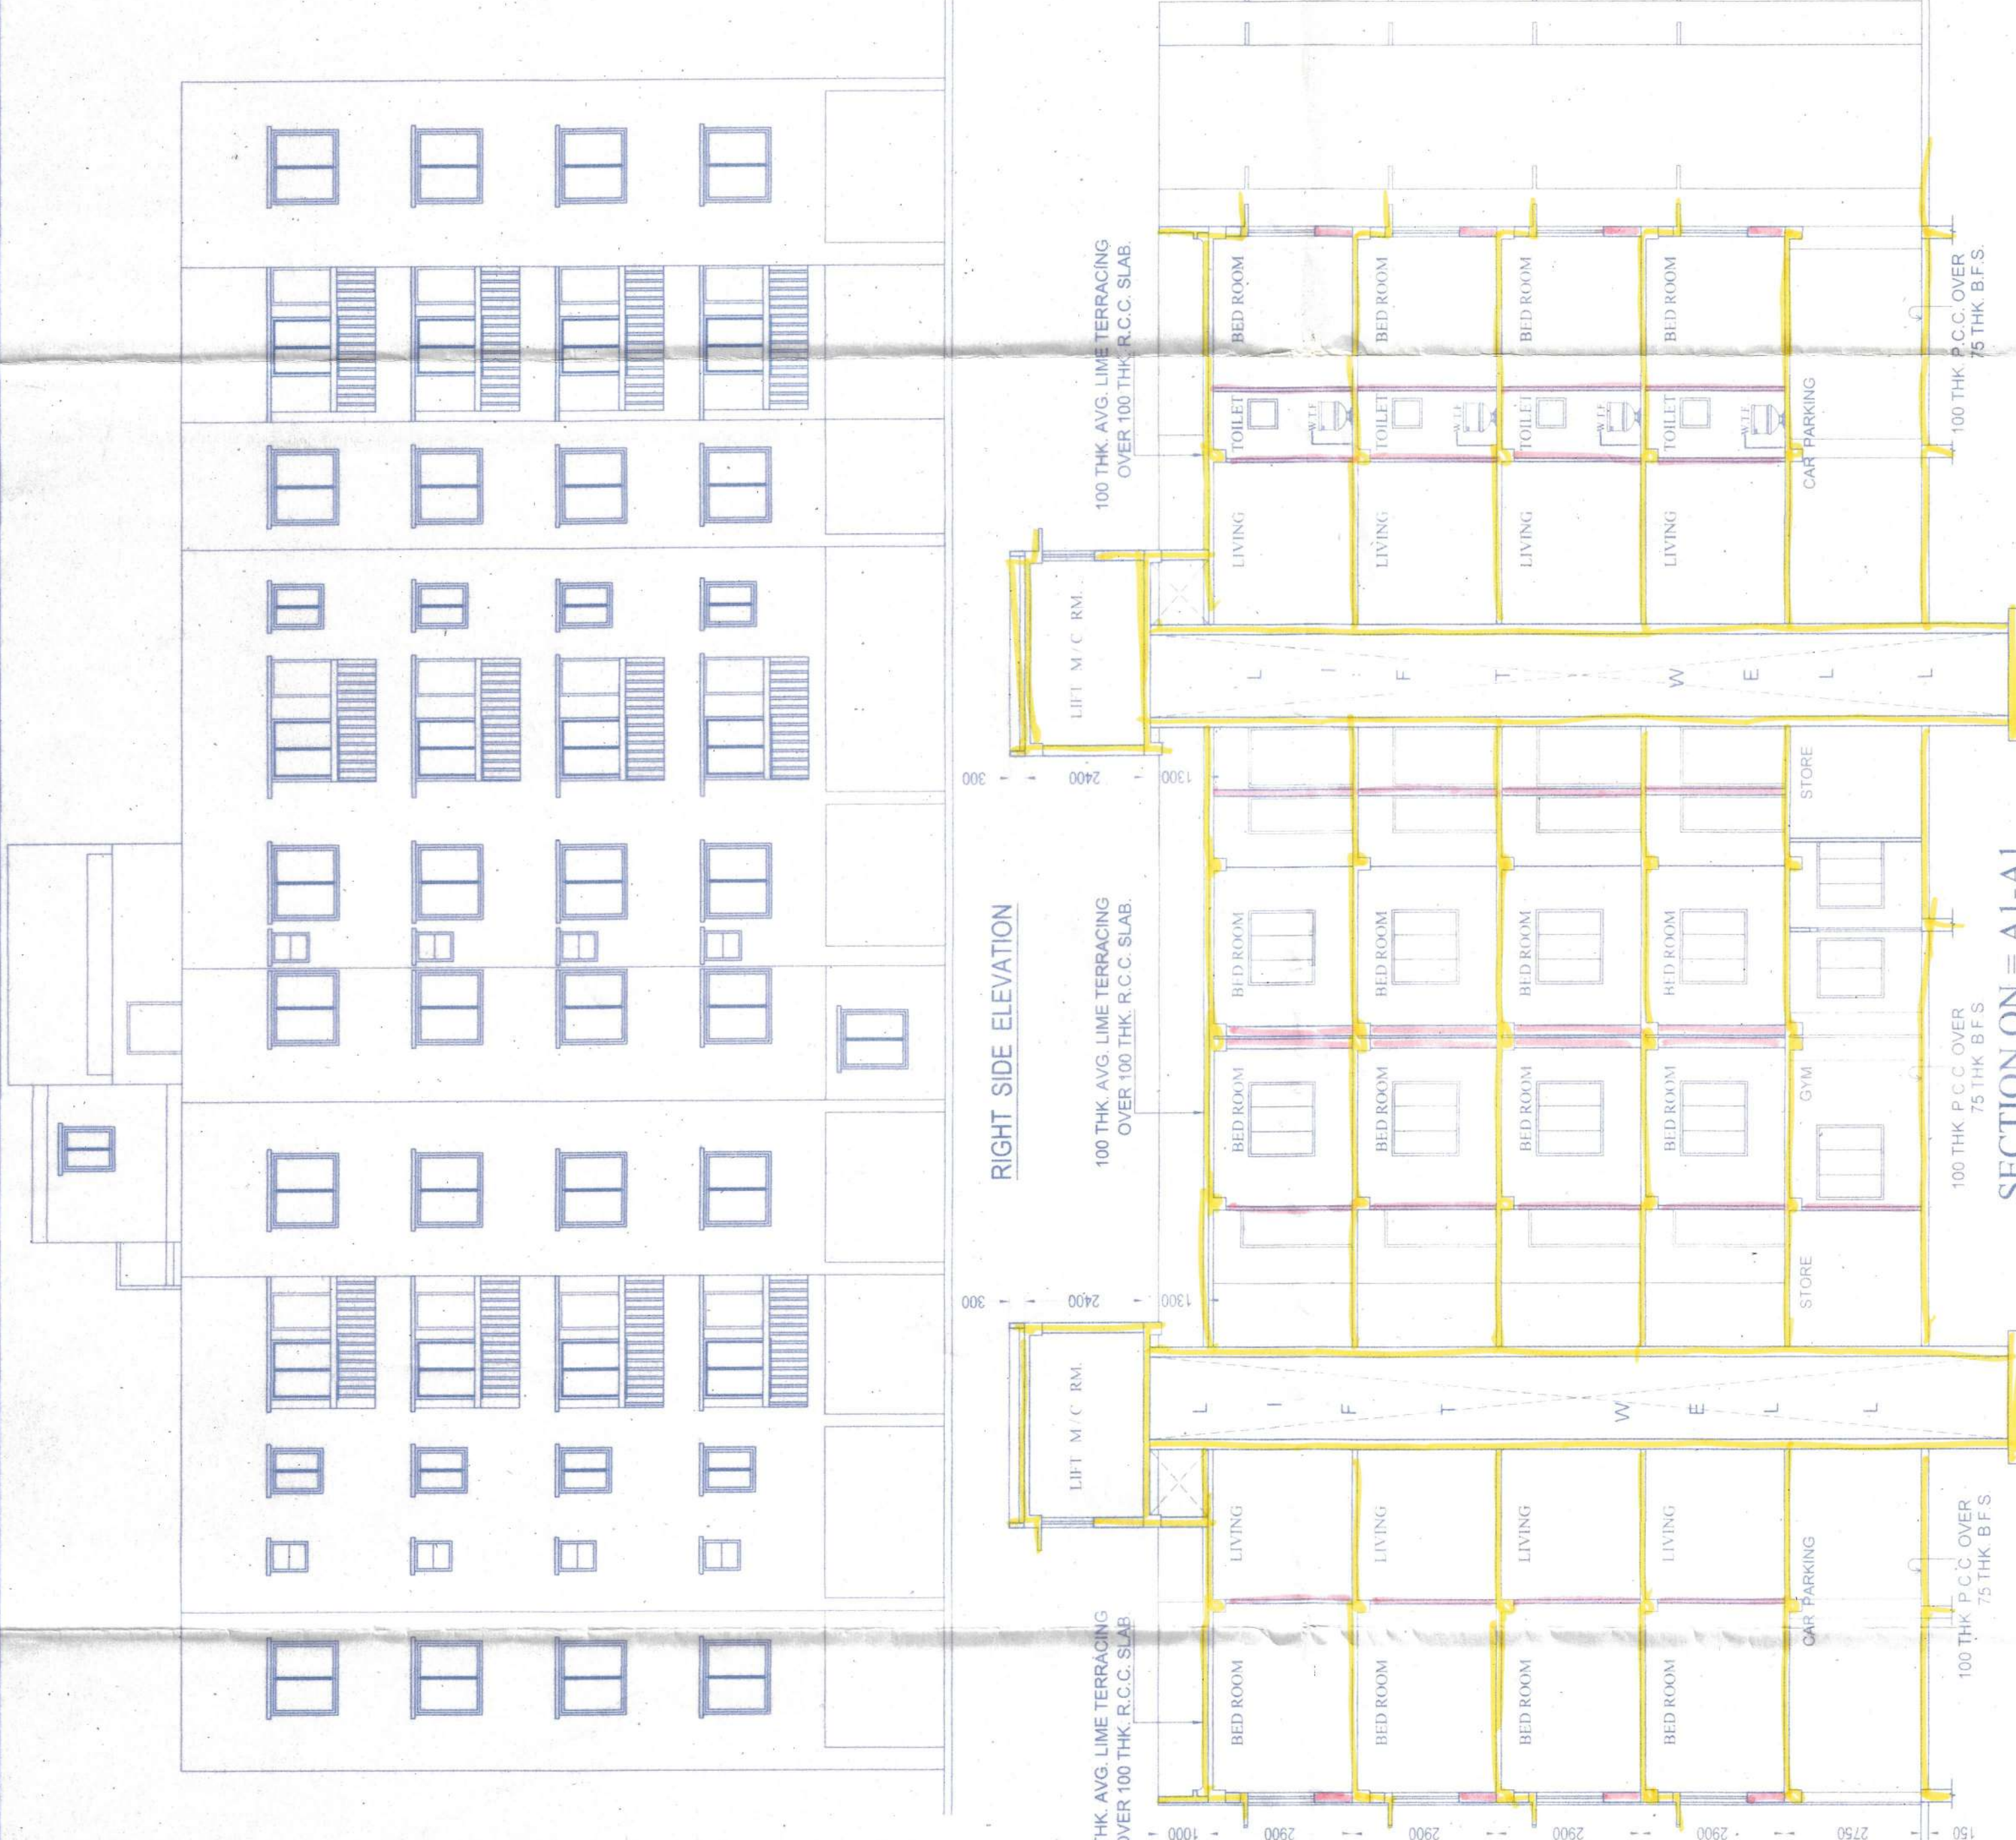

SECTION ON = Al-Al



SECTION ON = BI-B

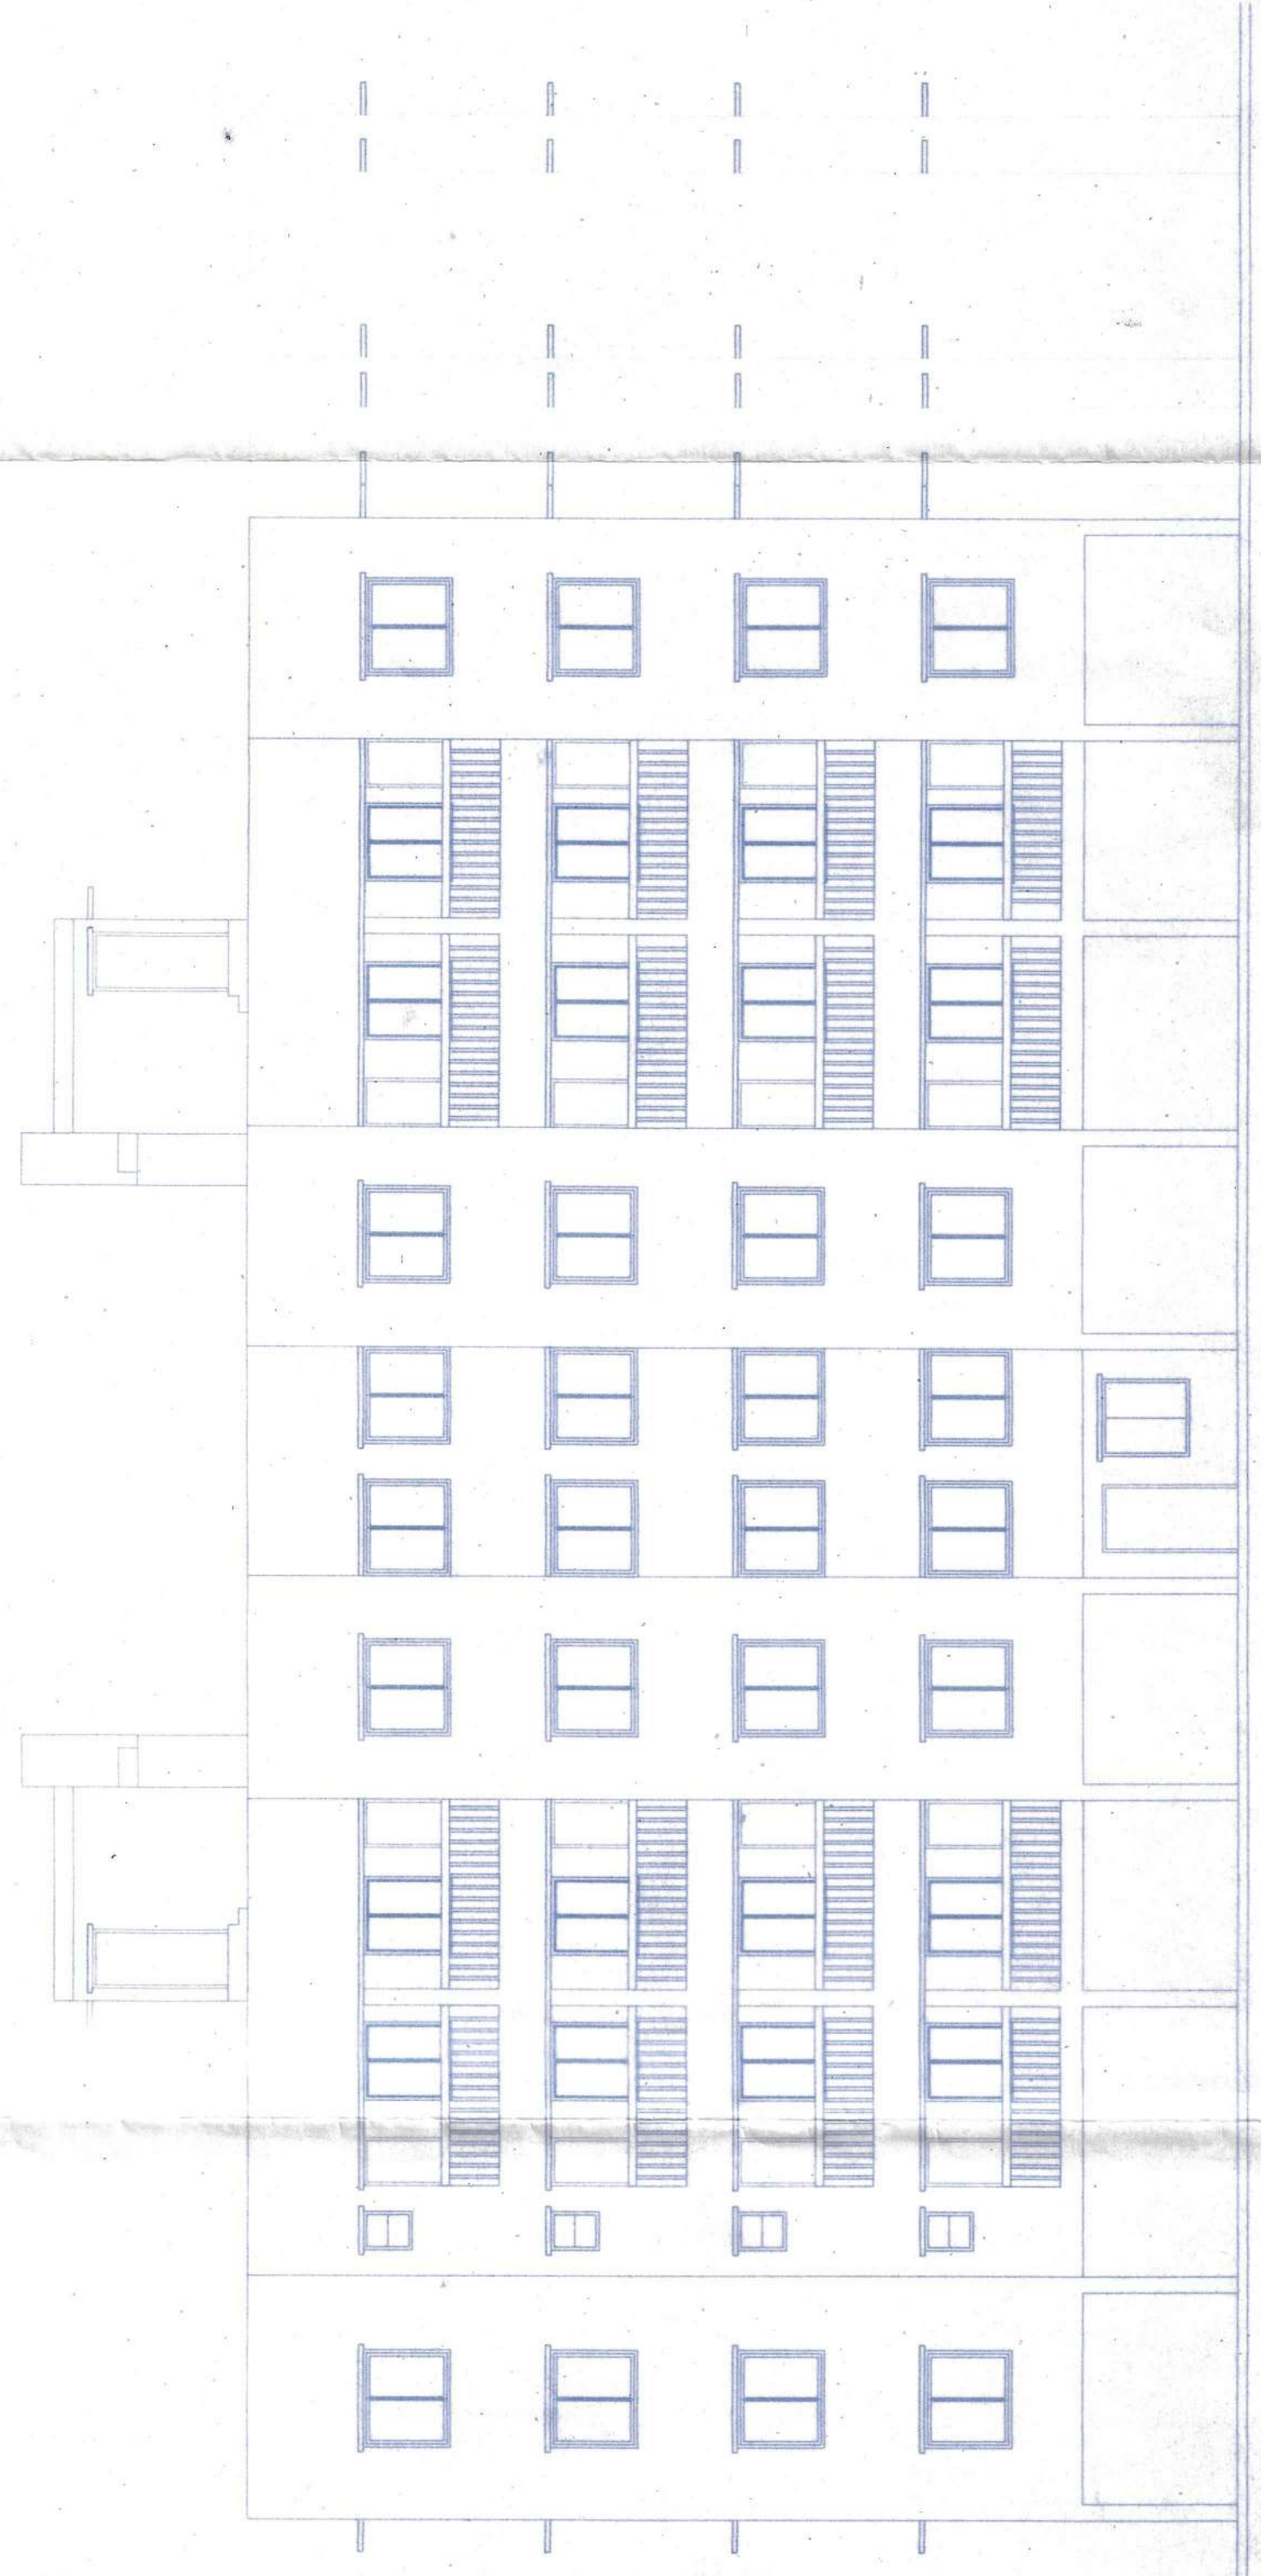

FRONT ELEVATION

NOTES

1. ALL DIMENSIONS ARE IN MM
2. ALL EXTERNAL WALLS ARE 200 TH. AND INTERNAL WALLS ARE 75 TH IF NOT STATED OTHERWISE
3. SCALE: 1:100
4. SAFE BEARING CAPACITY OF SOIL : 7 MT/SQ.M ASSUMED
5. DEPTH OF SEPTIC TANK AND SEMI U.S. WATER RESERVOIR WILL NOT EXCEED THE DEPTH OF BUILDING FOUNDATION
6. ALL SORTS OF PRECAUTIONARY MEASURE WILL BE TAKEN AT THE TIME OF CONSTRUCTION

SPECIFICATIONS

1. 75 TH. 1ST CLASS CEMENT SQUEL IN FOUNDATION & FLOOR
2. 190 TH. 1.38(2) CEMENT SAND & KNOX CEMENT CONCRETE IN FOUNDATION & FLOOR WORK WILL BE 1ST CLASS BRICK WITH 1/6 CEMENT MORTAR
4. 128 TH. 1/4 & 75 TH. PARTITION BRICK WORK WILL BE 1/3 CEMENT
5. 200 TH. EXTERNAL WALLS WILL BE 1/6 CEMENT MORTAR
6. 25 TH. 2" DPTH EXTERIOR WALLS WILL BE 1/24 WITH PROPER WATER PROOFING
7. R.C.C. CON. MIX WILL BE 1:2:4 CEMENT SAND & STONE
8. CHIPS MATERIALS AND MIXING
9. ROOF AND WALL TERRACING WILL BE 12mm TH. WITH THEIR
9. CEILING AND ALL R.C. PLASTER WILL BE 12mm TH. 1:4 CEMENT MORTAR
10. 12. ALL BUILDING MATERIALS WILL BE AS PER ISI CODE & B.S. CODE
11. GRADE OF CONCRETE M. 20
12. ALL BUILDING MATERIALS WILL BE AS PER ISI CODE & B.S. CODE

STRUCTURAL CERTIFICATE
THE STRUCTURAL DESIGN AND DRAWING OF BOTH FOUNDATION AND
CONSIDERING ALL POSSIBLE LOADS INCLUDING THE SEISMIC LOAD AS SUPER
STRUCTURE OF THE BUILDING HAS BEEN MADE BY ME PER NATIONAL
BUILDING CODE OF INDIA AND CERTIFIED THAT IT IS SAFE AND STABLE IN ALL
RESPECT.

SHR. CHANDRA SANVAL
B. C. E. A. M. I. STRUCT. & M.
E. B. S. NO. 140 CLASS-I
E. S. NO. 807 CLASS-I
RAIPUR-CHANDRAPUR MUNICIPALITY
SALTY STRUCTURAL ENGINEER'S NO. 007

DECLARATION OF E.B.A.
I HAVE CERTIFIED ON THE DIAN ITSELF WITH EBIT RECORDS THAT

I HAVE CERTIFIED ON THE PLAN ITSELF WITH FULL RESPONSIBILITY THAT BUILDING RULES 1990 AS AMENDED FROM TIME TO TIME AND THAT THE SITE CONDITIONS INCLUDING THE ABUTTING ROAD CONFORM WITH THE PLAN AND THAT IT IS A BUILDABLE SITE AND NOT A TANK OR A FILLED UP LAND.

SUBIR CHANDRA SANJAL
B/ C, A. M. 1, STRUCT. E. (I)
E. C. NO. 840, CLASS-1
E. C. E. NO. 007, CLASS-1
RAJOUR-DONABRIS MUNICIPALITY

Asit Das, Sudesana Das, Chandras Das, Ajit Das,
Sudip Das, Subrata Das, Subrata Das, Subham,
Imran Alam, Muzara Khatoon, Mahfuz Nisha,
Imrat Nisha, Sumaira Khatoon, Zafreen Nisha,
Neer Zaidas Khatoon, Parvati Khatoon,
Sahana Khatoon, Shikha Khatoon,
Bijon Commercial (P) Ltd., Swarni Vinodale (P) Ltd.,
Gayatri Dhamani (P) Ltd.

Continued literacy

SUBIR CHANDRA SANYAL
B.C.E., A.M.L., STRUCT. E. (I)
F. S. No. 840, CLASS-I
F. S. E. No. 007, CLASS-1
RATIPUL-SODAPUR MUNICIPALITY

PROJECT: REVISED G-IV, STORED RESIDENTIAL BUILDING AT
REVISED G-IV, STORED RESIDENTIAL BUILDING AT
1058, 1066, 1070, 1072, 1074,2418

OWNER'S NAME : AJIT DAS & OTHERS	
DRAWN- SANCHITA	SCALE- 1: 100
DATE- 09.06.2016	

	UNCHECKED - APPROVED -	JOB NO.
	Sanyalson Associates Consultant Pvt. Ltd. CONSULTANT-PLANNER & STRUCTURAL ENGINEERS • B-157 • KAMUNDO PARK • KOLAKATA-84	

DWG NO. - 03/06	BLOCK - 1
-----------------	-----------

Checked by Saint Joseph
(Saint Joseph)
Local Office: 1-10-2017
RAPOR SONAIPUR MUNICIPALITE.

APPROVAL OF SALE _____
OFFICE USE ONLY _____



APPROVED
Plan No. 87 RAJUPUR/24/36 Dated: 25/10/2017
Valid Up to: 25/10/2022

(Signature)
Perin, Gupta
Municipal Engineer
Chairman
RAJUPUR SONARPUR MUNICIPALITY