


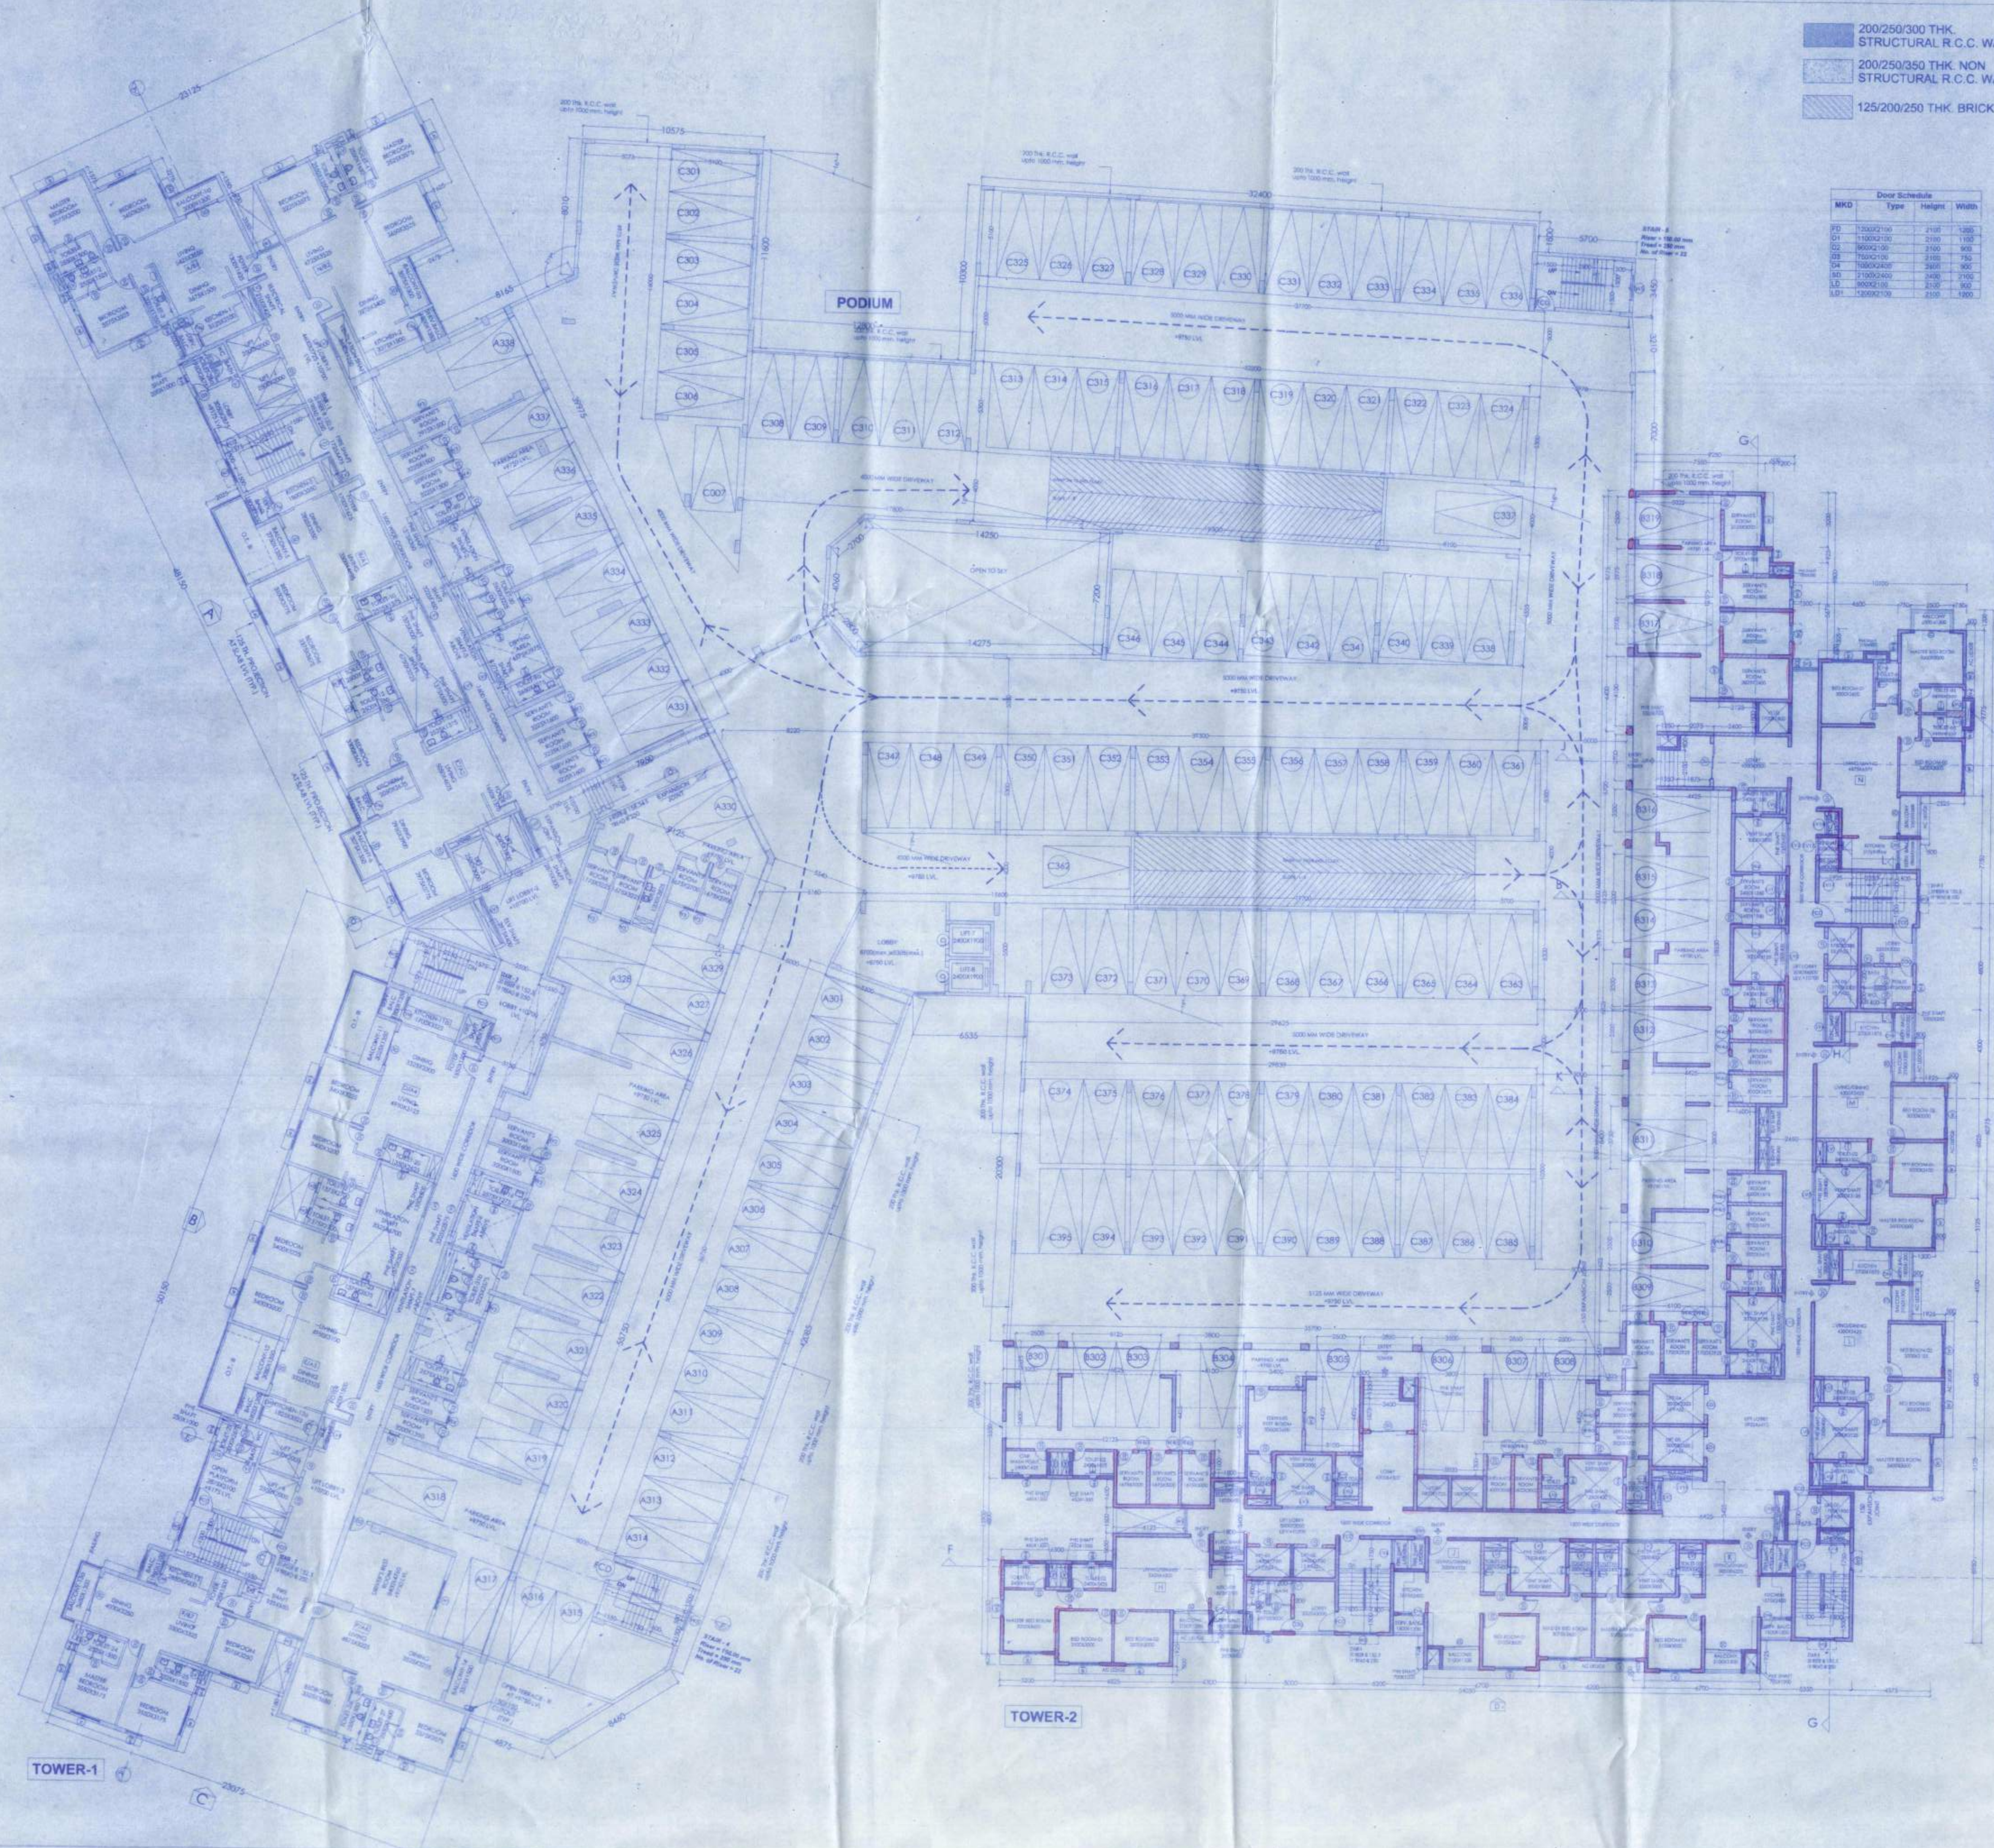

200/250/300 THK.
STRUCTURAL R.C.C. WALL

200/250/350 THK. NON
STRUCTURAL R.C.C. WALL

125/200/250 THK. BRICK WALL

MRD	Type	Height	Width
PD	1000x1000	2100	1000
PD	1000x1000	2100	1000
MRD	Type	Height	Width	Height	Width	Height	Width
MRD	1000x1000	2100	1000	1000	1000	1000	1000
MRD	1000x1000	2100	1000	1000	1000	1000	1000
MRD	Type	Height	Width	Height	Width	Height	Width
MRD	1000x1000	2100	1000	1000	1000	1000	1000
MRD	1000x1000	2100	1000	1000	1000	1000	1000
PROJECT
PROPOSED TOWNSHIP
"CALCUTTA RIVERSIDE" PROJECT
AT BATANAGAR, MOUZA - MIRPUR,
BANGLA, JAGTALA AND NANGI
WARD NO. 27 & 28
MAHESHTALA MUNICIPALITY,
SOUTH 24 PARGANAS
FOR RIVERBANK DEVELOPERS PVT. LTD.

Parcel Name :
HILAND RIVER
(FORMERLY KNOWN AS RIVERFRONT HOUSING)

MOUZA - MIRPUR, J.L. NO. - 42, KHATIAN NO. - 03
R.S. DAG NO. - 2(P), 3(P), 7(P), 8(P), 3/54(P) & 8/98(P)

Title :
TOWER - 1 & 2 (G+28, HT. - 90.0 MT.)
THIRD FLOOR PLAN WITH PODIUM

Date : 09.07.18 Drawing No.
Scale : 1:150 CRS/HR/TH/LGL-05

DRAWING STATUS - For MUNICIPAL SANCTION

Note :
ALL EXTERNAL STRUCTURAL & NON STRUCTURAL R.C.C. WALLS ARE 300 THK.
250THK. & 300 THK. AND INTERNAL WALLS ARE 125THK. 200 THK. & 350THK.
BRICK WALL UNLESS STATED OTHERWISE.
ALL DIMENSIONS ARE IN MM.

DECLARATION OF OWNER

THE CERTIFIED THAT I HAVE GONE THROUGH THE WEST BENGAL MUNICIPALITY
(BUILDING) RULES, 2007, AND ALSO UNDERTAKE TO ABIDE BY THOSE RULES DURING
AND AFTER CONSTRUCTION OF THE BUILDING.

Riverbank Developers Pvt. Ltd.
Authorized Signatory

SIGNATURE OF OWNER
RIVERBANK DEVELOPERS PVT. LTD.

CERTIFICATE OF STRUCTURAL STABILITY

WE HEREBY CERTIFY THAT THE FOUNDATION AND SUPER STRUCTURE OF THE
BUILDING PROPOSED FOR CONSTRUCTION ON THE HOLDING NO. 1, NEW BATA
ROAD, MOUZA - MIRPUR, JAGTALA, BANGLA & NANGI, WARD NO. - 27 & 28,
MAHESHTALA MUNICIPALITY HAVE BEEN SO DESIGNED BY ME/US WILL MAKE SUCH
FOUNDATION AND SUPER STRUCTURE SAFE IN ALL RESPECT INCLUDING THE
CONSIDERATION OF BEARING CAPACITY AND SETTLEMENT OF SOIL ETC.

Pallabi Gupta Roy
Registered Architect
Reg. No. GA/05/18558

SIGNATURE OF ARCHITECT
NAME, ADDRESS &
EMPANELMENT NO.

Utpal Sarkar
UPPAL SARKAR
B.C.E. (M.C.E. STRUCTURE)
P.L.D. 1970/71
MADRAS ENGINEERING COLLEGE, CHENNAI
REGISTERED CIVIL ENGINEER

SIGNATURE OF STRUCTURAL ENGINEER
NAME, ADDRESS &
EMPANELMENT NO.

Signature of Geo-Technical Engineer
NAME, ADDRESS &
EMPANELMENT NO.

Signature of Geo-Technical Engineer
NAME, ADDRESS &
EMPANELMENT NO.

ORIGINAL COPY / DUPLICATE COPY

DEMOLITION / PROPOSED CONSTRUCTION

RESIDENTIAL BUILDING PLAN

573 / 2504

Plan No. (184/2018/007) 573 / 2504

Date: 05.10.2018

Author: I. N. K. K. K.

Scale: 1:100

Sheet: 1 of 1

Project: 573 / 2504

Client: I. N. K. K. K.

Address: 573 / 2504

Before starting any construction site must conform with the plan and the conditions of the written permission to execute the work is subject to the above condition.

BUILDING PLAN SANCTIONED DATE: 05.10.2018

Valid until: 05.10.2018

Renewal Within: 05.10.2018

Construction should be made strictly according to sanctioned plan

APARTMENT BUILDING

146-05