


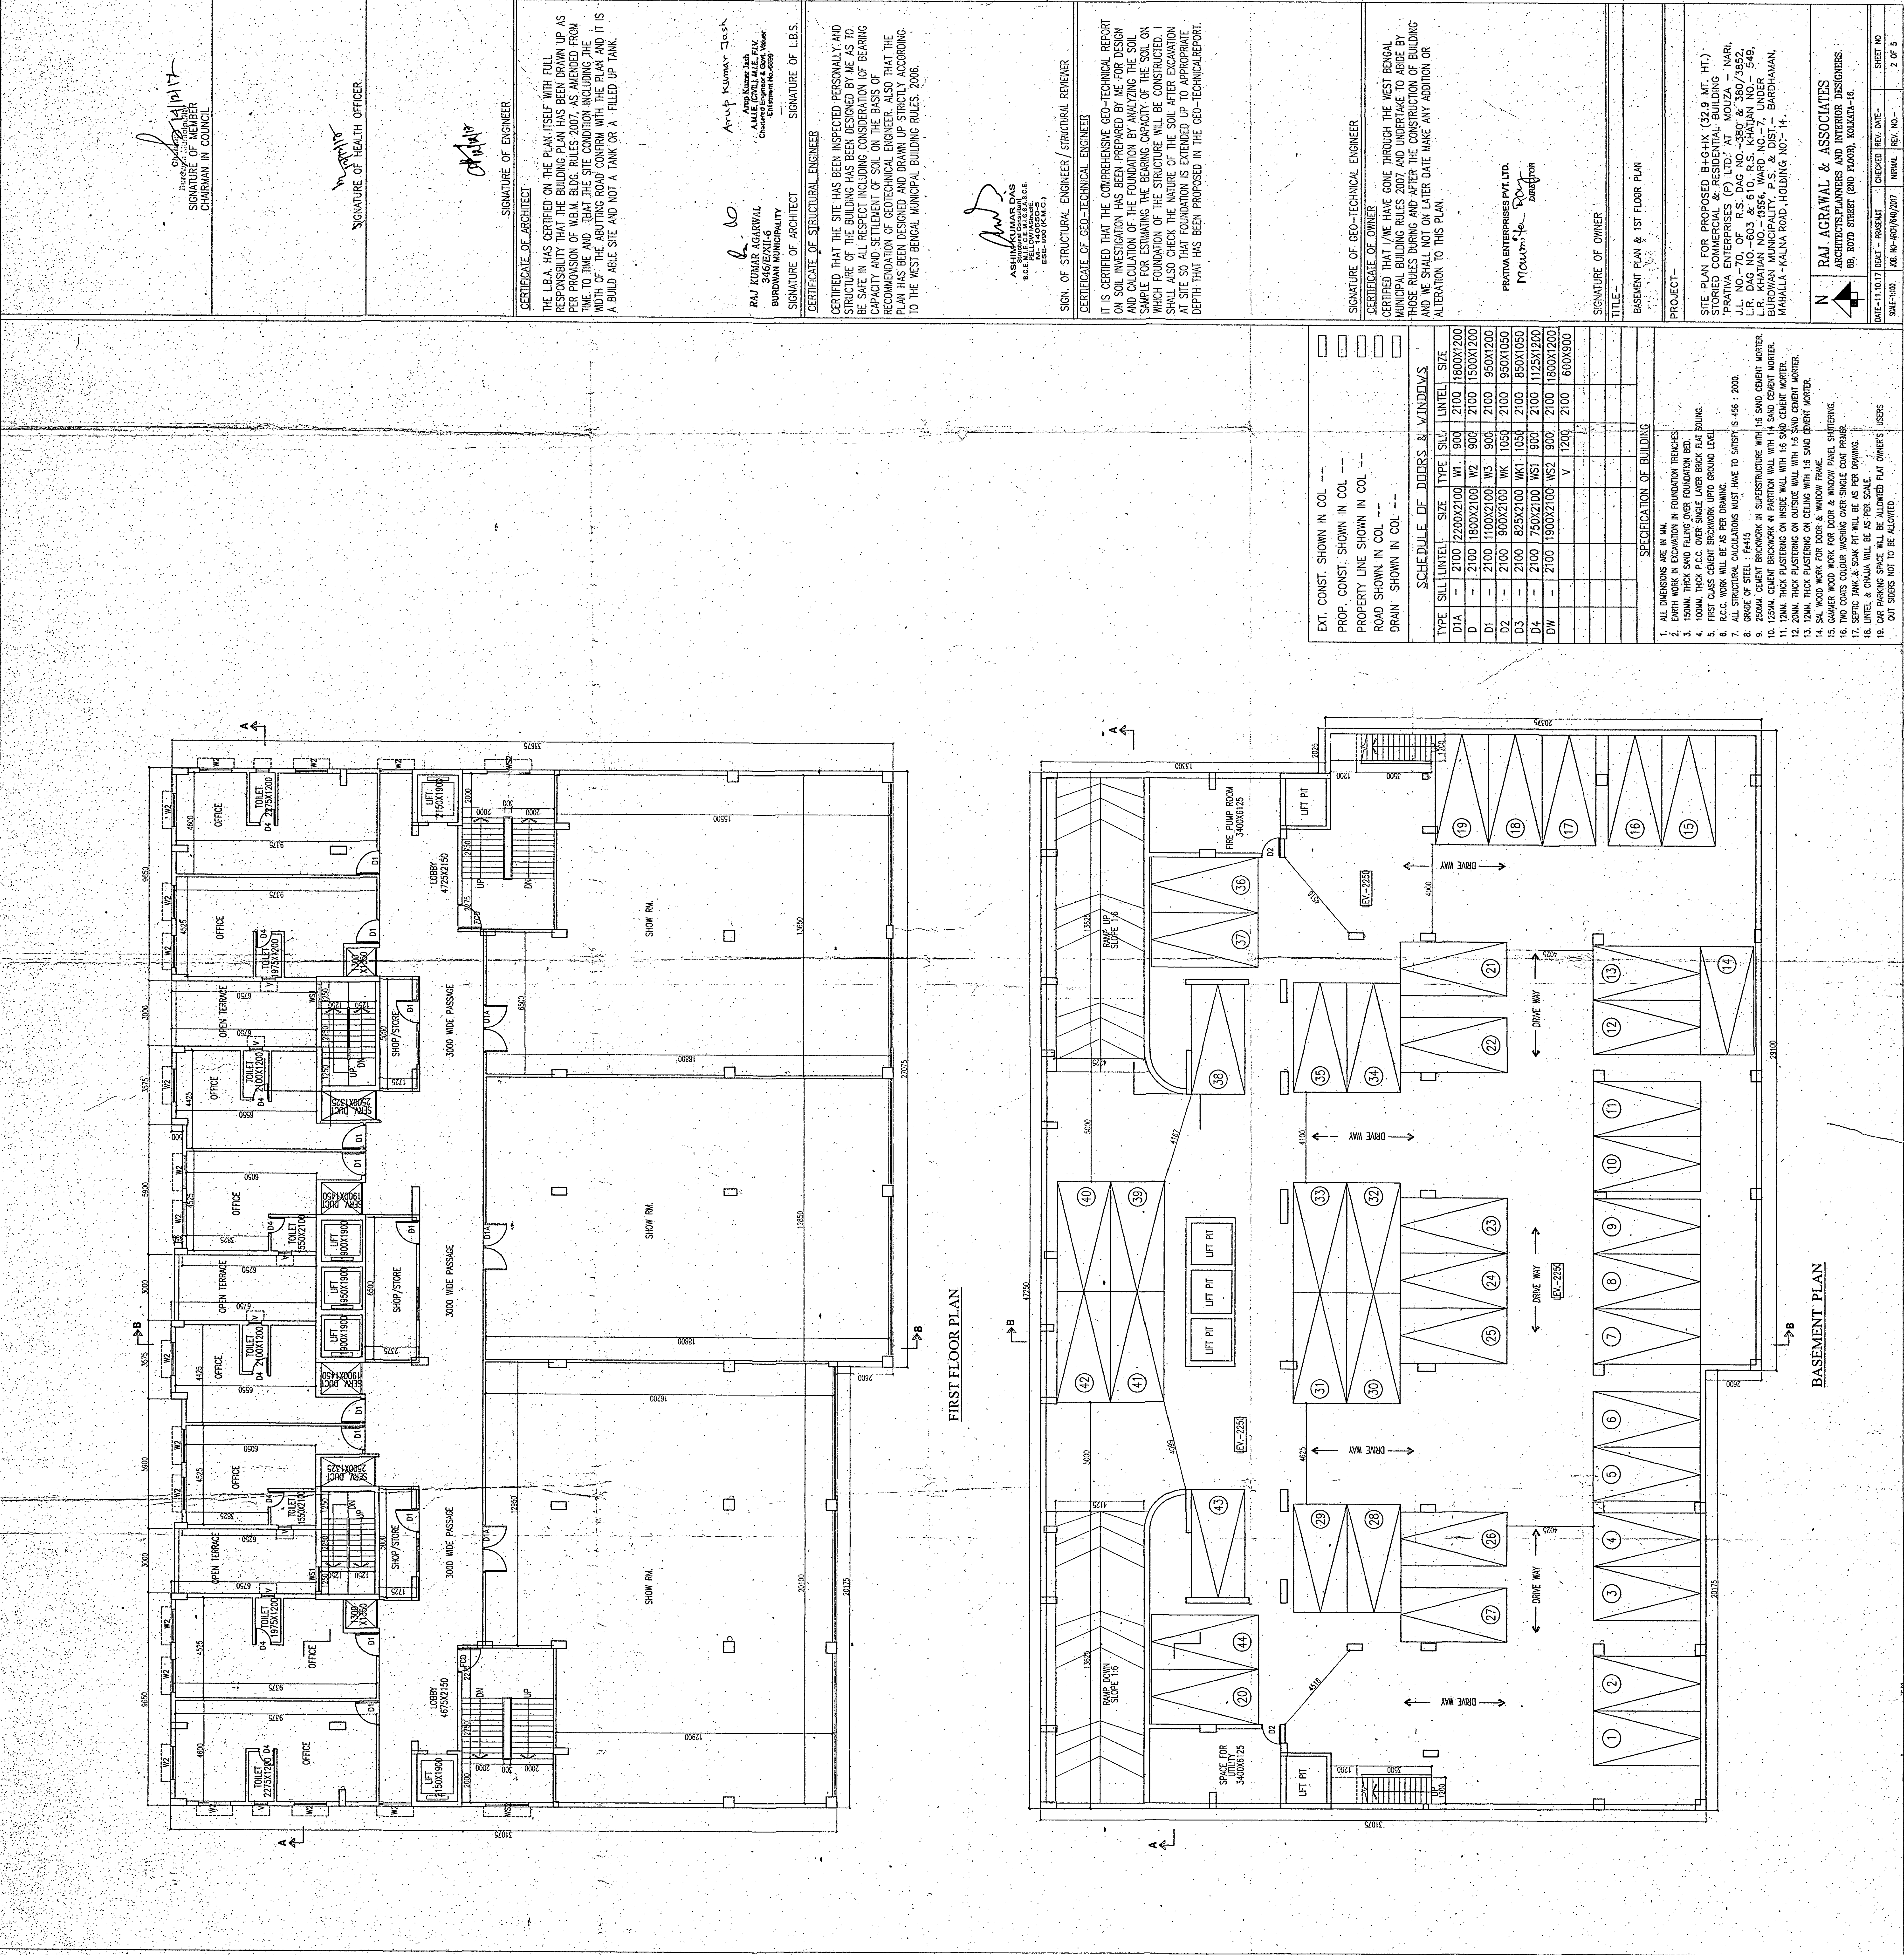

Signature of Member

CHAIRMAN IN COUNCIL

Signature of Health Officer

SIGNATURE OF HEALTH OFFICER

Signature of Architect

SIGNATURE OF ARCHITECT

Signature of Engineer

SIGNATURE OF ENGINEER

Signature of L.B.S.

SIGNATURE OF L.B.S.

Signature of Structural Engineer

SIGNATURE OF STRUCTURAL ENGINEER

Signature of Geo-Technical Engineer

SIGNATURE OF GEO-TECHNICAL ENGINEER

Signature of Owner

SIGNATURE OF OWNER

CERTIFICATE OF ARCHITECT

THE L.B.A. HAS CERTIFIED ON THE PLAN ITSELF WITH FULL RESPONSIBILITY THAT THE BUILDING PLAN HAS BEEN DRAWN UP AS PER PROVISION OF W.B.M. BLDG. RULES 2007, AS AMENDED FROM TIME TO TIME AND THAT THE SITE CONDITION INCLUDING THE WIDTH OF THE ABUTTING ROAD CONFORM WITH THE PLAN AND IT IS A BUILDABLE SITE AND NOT A TANK OR A FILLED UP TANK.

CERTIFICATE OF STRUCTURAL ENGINEER

CERTIFIED THAT THE SITE HAS BEEN INSPECTED PERSONALLY AND STRUCTURE OF THE BUILDING HAS BEEN DESIGNED BY ME AS TO BE SAFE IN ALL RESPECT INCLUDING CONSIDERATION OF BEARING CAPACITY AND SETTLEMENT OF SOIL ON THE BASIS OF RECOMMENDATION OF GEO-TECHNICAL ENGINEER. ALSO THAT THE PLAN HAS BEEN DESIGNED AND DRAWN UP STRICTLY ACCORDING TO THE WEST BENGAL MUNICIPAL BUILDING RULES, 2006.

CERTIFICATE OF GEO-TECHNICAL ENGINEER

IT IS CERTIFIED THAT THE COMPREHENSIVE GEO-TECHNICAL REPORT ON SOIL INVESTIGATION HAS BEEN PREPARED BY ME FOR DESIGN AND CALCULATION OF THE FOUNDATION BY ANALYZING THE SOIL SAMPLE FOR ESTIMATING THE BEARING CAPACITY OF THE SOIL ON WHICH FOUNDATION OF THE STRUCTURE WILL BE CONSTRUCTED. I SHALL ALSO CHECK THE NATURE OF THE SOIL AFTER EXCAVATION AT SITE SO THAT FOUNDATION IS EXTENDED UP TO APPROPRIATE DEPTH THAT HAS BEEN PROPOSED IN THE GEO-TECHNICAL REPORT.

CERTIFICATE OF OWNER

CERTIFIED THAT I/WE HAVE GONE THROUGH THE WEST BENGAL MUNICIPAL BUILDING RULES 2007 AND UNDERTAKE TO ABIDE BY THOSE RULES DURING AND AFTER THE CONSTRUCTION OF BUILDING AND WE SHALL NOT ON LATER DATE MAKE ANY ADDITION OR ALTERATION TO THIS PLAN.

RAJ KUMAR AGRAWAL

340/6/125

BURDWAN MUNICIPALITY

SIGNATURE OF ARCHITECT

Arup Kumar Dash

340/6/125

BURDWAN MUNICIPALITY

SIGNATURE OF L.B.S.

ASHIM KUMAR DAS

340/6/125

BURDWAN MUNICIPALITY

SIGNATURE OF STRUCTURAL ENGINEER

PRATYA ENTERPRISES PVT. LTD.

340/6/125

BURDWAN MUNICIPALITY

SIGNATURE OF OWNER

PROJECT-

SITE PLAN FOR PROPOSED B+G+H (32.9 MT. HT.) STORED COMMERCIAL & RESIDENTIAL BUILDING 'PRATYA ENTERPRISES (P) LTD.' AT MOUZA - NARI, J.L. NO.-70 OF R.S. DAG NO.-380 & 380/3852, U.P. DAG NO.-603 & 610 R.S. KHARAI NARAI, BURDWAN MUNICIPALITY, P.S. & DIST - BARDHAMAN, MAHALA-KALNA ROAD, HOLDING NO.- 14.

RAJ AGRAWAL & ASSOCIATES

ARCHITECTS PLANNERS AND INTERIOR DESIGNERS

88, BOTO STREET (2ND FLOOR), KOLKATA-16.

DATE-11.10.17

SCALE-1:100

CHECKED

REV. DATE-

REVISION

REVISION

SHEET NO

2 OF 5