



Approval
Azeem Siddiqui
 (REGISTERED ARCHITECT)
 The Council for Architecture
 Registration No. 12586

Stamp of the project client, Bengal Eco Housing Pvt. Ltd., located at 97A, Southern Avenue, Kolkata - 700029.

NOTES
 1. ALL DIMENSIONS ARE IN METERS
 2. ONLY WALTERED DIMENSIONS ARE TO BE FOLLOWED
 3. REFER TO SPECIFICATIONS FOR MATERIALS, FINISHES, ELEVATIONS, WALLS & FLOORS
 4. REFER TO THE ARCHITECTURAL DRAWINGS FOR ALL DIMENSIONS

SIGNATURE OF OWNER
 For Bengal Eco Housing Pvt. Ltd.
 Authorized Signatory

CERTIFICATE OF STRUCTURAL ENGINEER
 THIS IS TO CERTIFY THAT THE STRUCTURAL DESIGN AND DRAWINGS OF THIS FOUNDATION AND WALLS, SHOWING THE BEARING CAPACITY OF THE FOUNDATION, THE DESIGN OF THE FLOOR SLABS, WALLS AND CEILING AS PER THE NATIONAL BUILDING CODE OF INDIA AND OTHERS THAT IS SAFE AND SOUND SHALL BE RESPECTED.

SIGNATURE OF ARCHITECT
Azeem Siddiqui
 ARCHITECT
 JUVAKLIK
 CDA/REGN. NO. CA6962549

CERTIFICATE OF ARCHITECT
 I DO HEREBY CERTIFY THAT THE ARCHITECTURAL DESIGN AND DRAWINGS OF THE PROPOSED BUILDING AS PREPARED BY ME OR UNDER MY SUPERVISION AND CONTROL AND TO THE BEST OF MY KNOWLEDGE AND BELIEF THE SAID ARCHITECTURAL DESIGN AND DRAWINGS CONFORM TO THE NATIONAL BUILDING CODE OF INDIA AND OTHERS THAT IS SAFE AND SOUND SHALL BE RESPECTED.

SIGNATURE OF ARCHITECT


TITLE
 FLOOR PLAN, SECTION & ELEVATION
BLOCK - 4
 (PHASE-I)

CLIENT
 BENGAL ECO HOUSING PVT. LTD.
 97A, SOUTHERN AVENUE,
 KOLKATA - 700029.


PROJECT:
 PROPOSED RESIDENTIAL COMPLEX
 AT MOUZA-RASAPUNJA, J.L. NO-15
 R.S. NO-92, KHATAI NO. - 4416, 4475, 4476, 4477, 4478, 4479, 4480, 4481, 4482, 4483, 4484, 4485, 4486, 4487, 4488, 4489, 4490, 4491, 4492, 4493, 4494, 4495 & 4496
 R.S. DAG NOS: 1842 (P), 1843 (P) & 1844
 L.R. DAG NOS- 1251 (P), 1253 (P) & 1254 (P)
 P.S. BISHNUPUR, DIST-24 PGS(SOUTH).
 UNDER-RASAPUNJA G.P.

ARCHITECT:
AZEEM DESIGN STUDIO
 AN INDIA DESIGN COMPANY
 THE GENERAL BOARD, BOARD OF ARCHITECTS, INDIA, 100, CHITRA RANGI, NEW DELHI, INDIA.


DATE: 11.05.2018 **REV. DATE:** **SCALE:** 1:100
DRAWN BY: A.F. **CHK. BY:** J.A. **DRG. NO.:** SD-RSP-A03

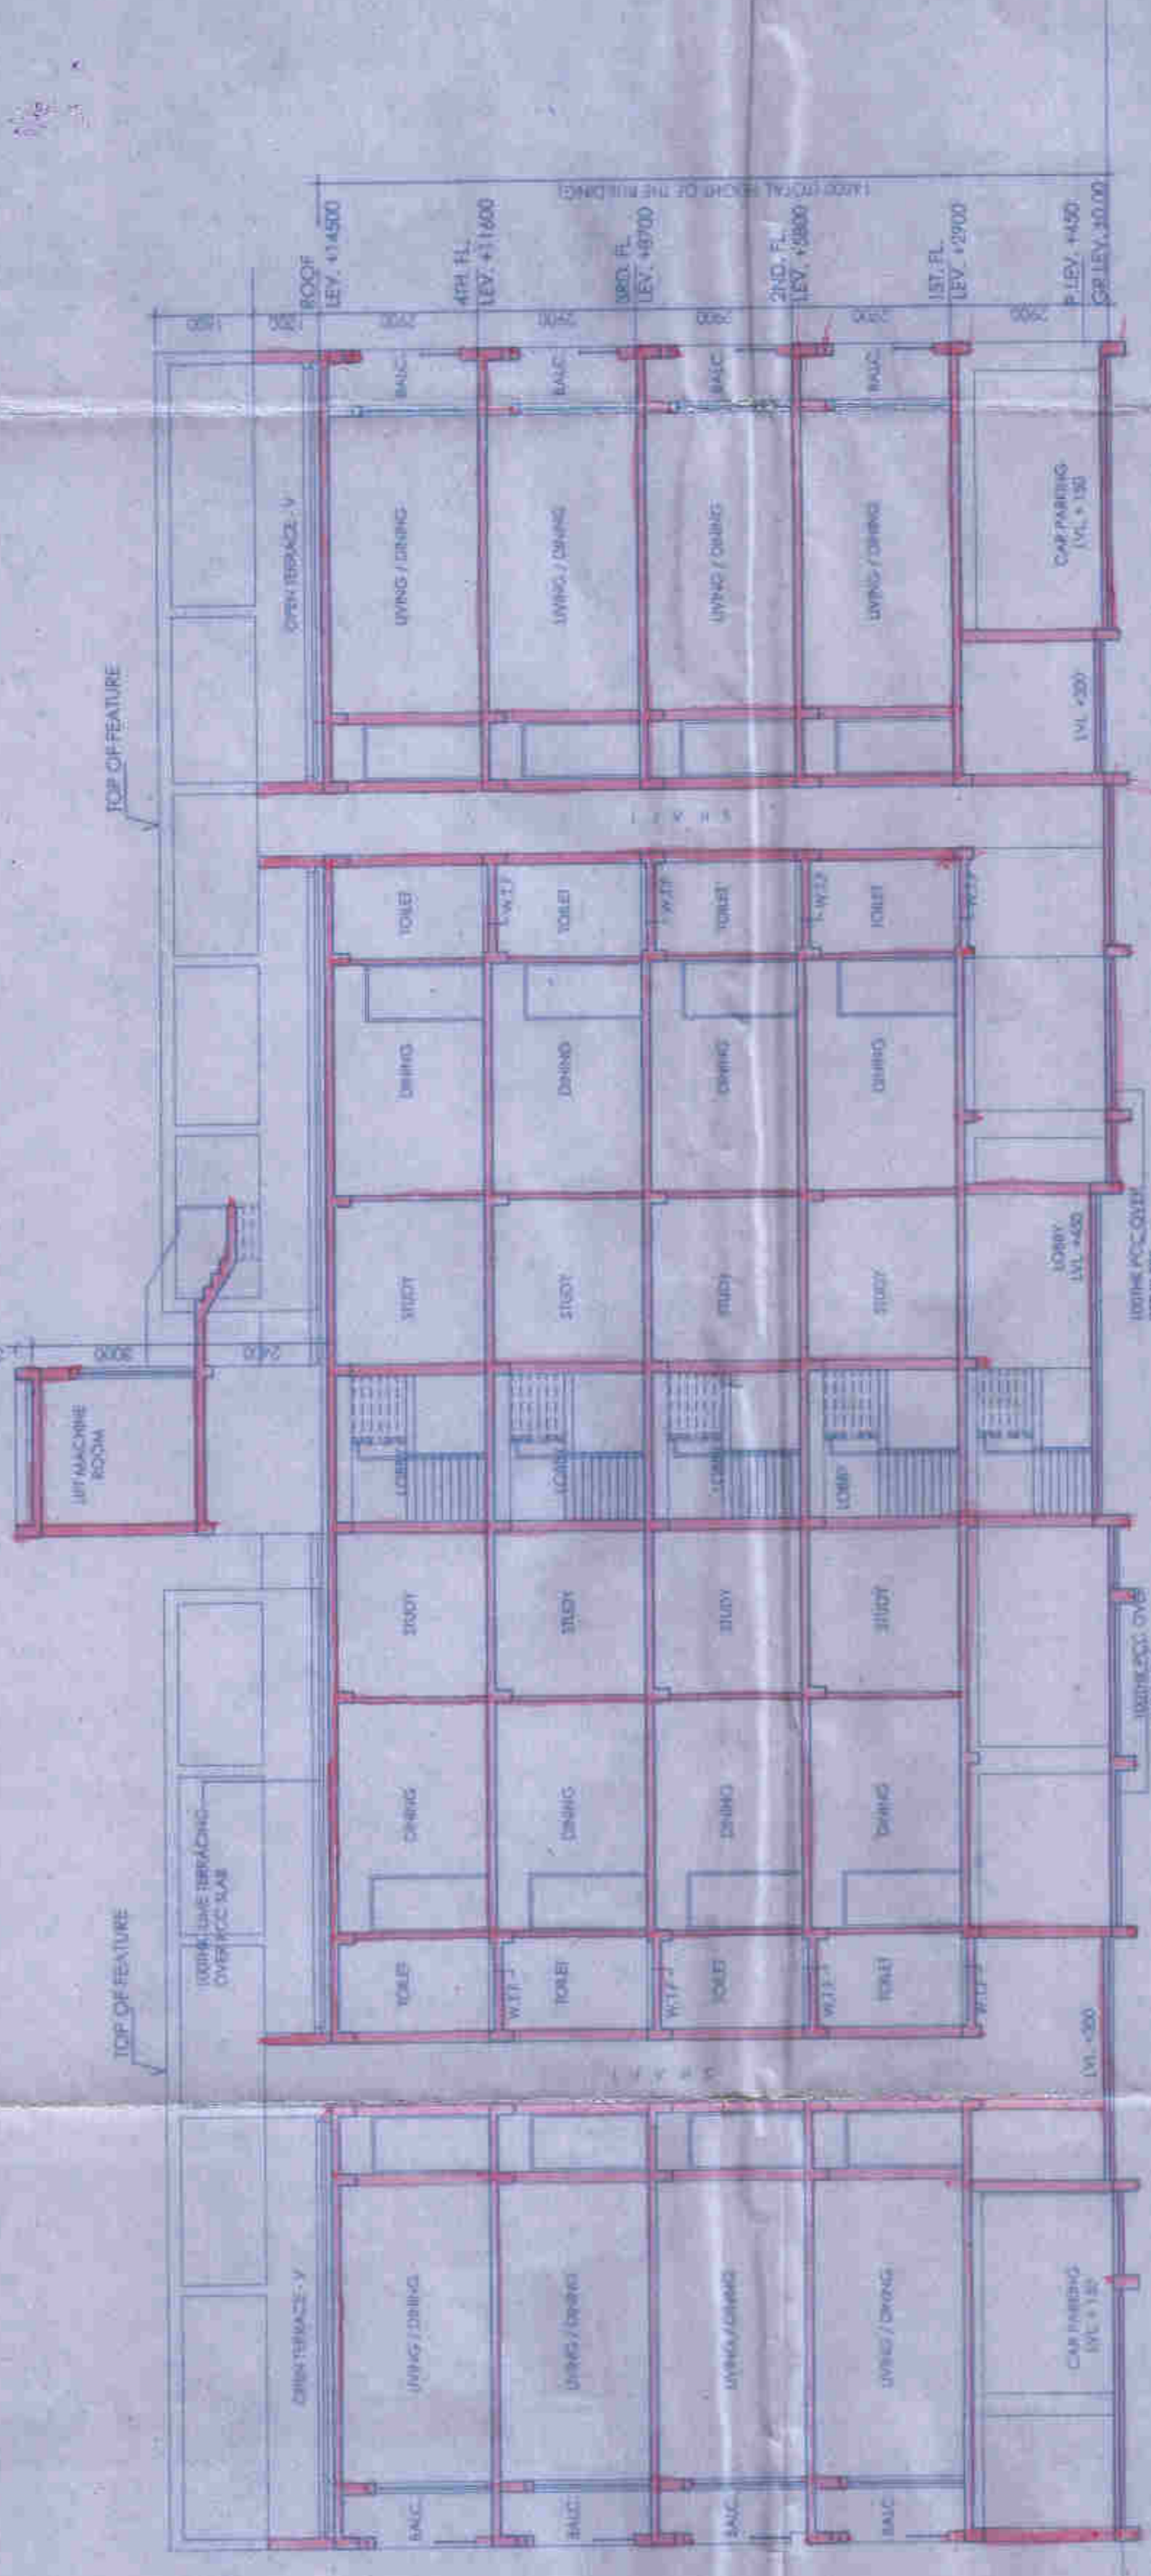

SECTION BB

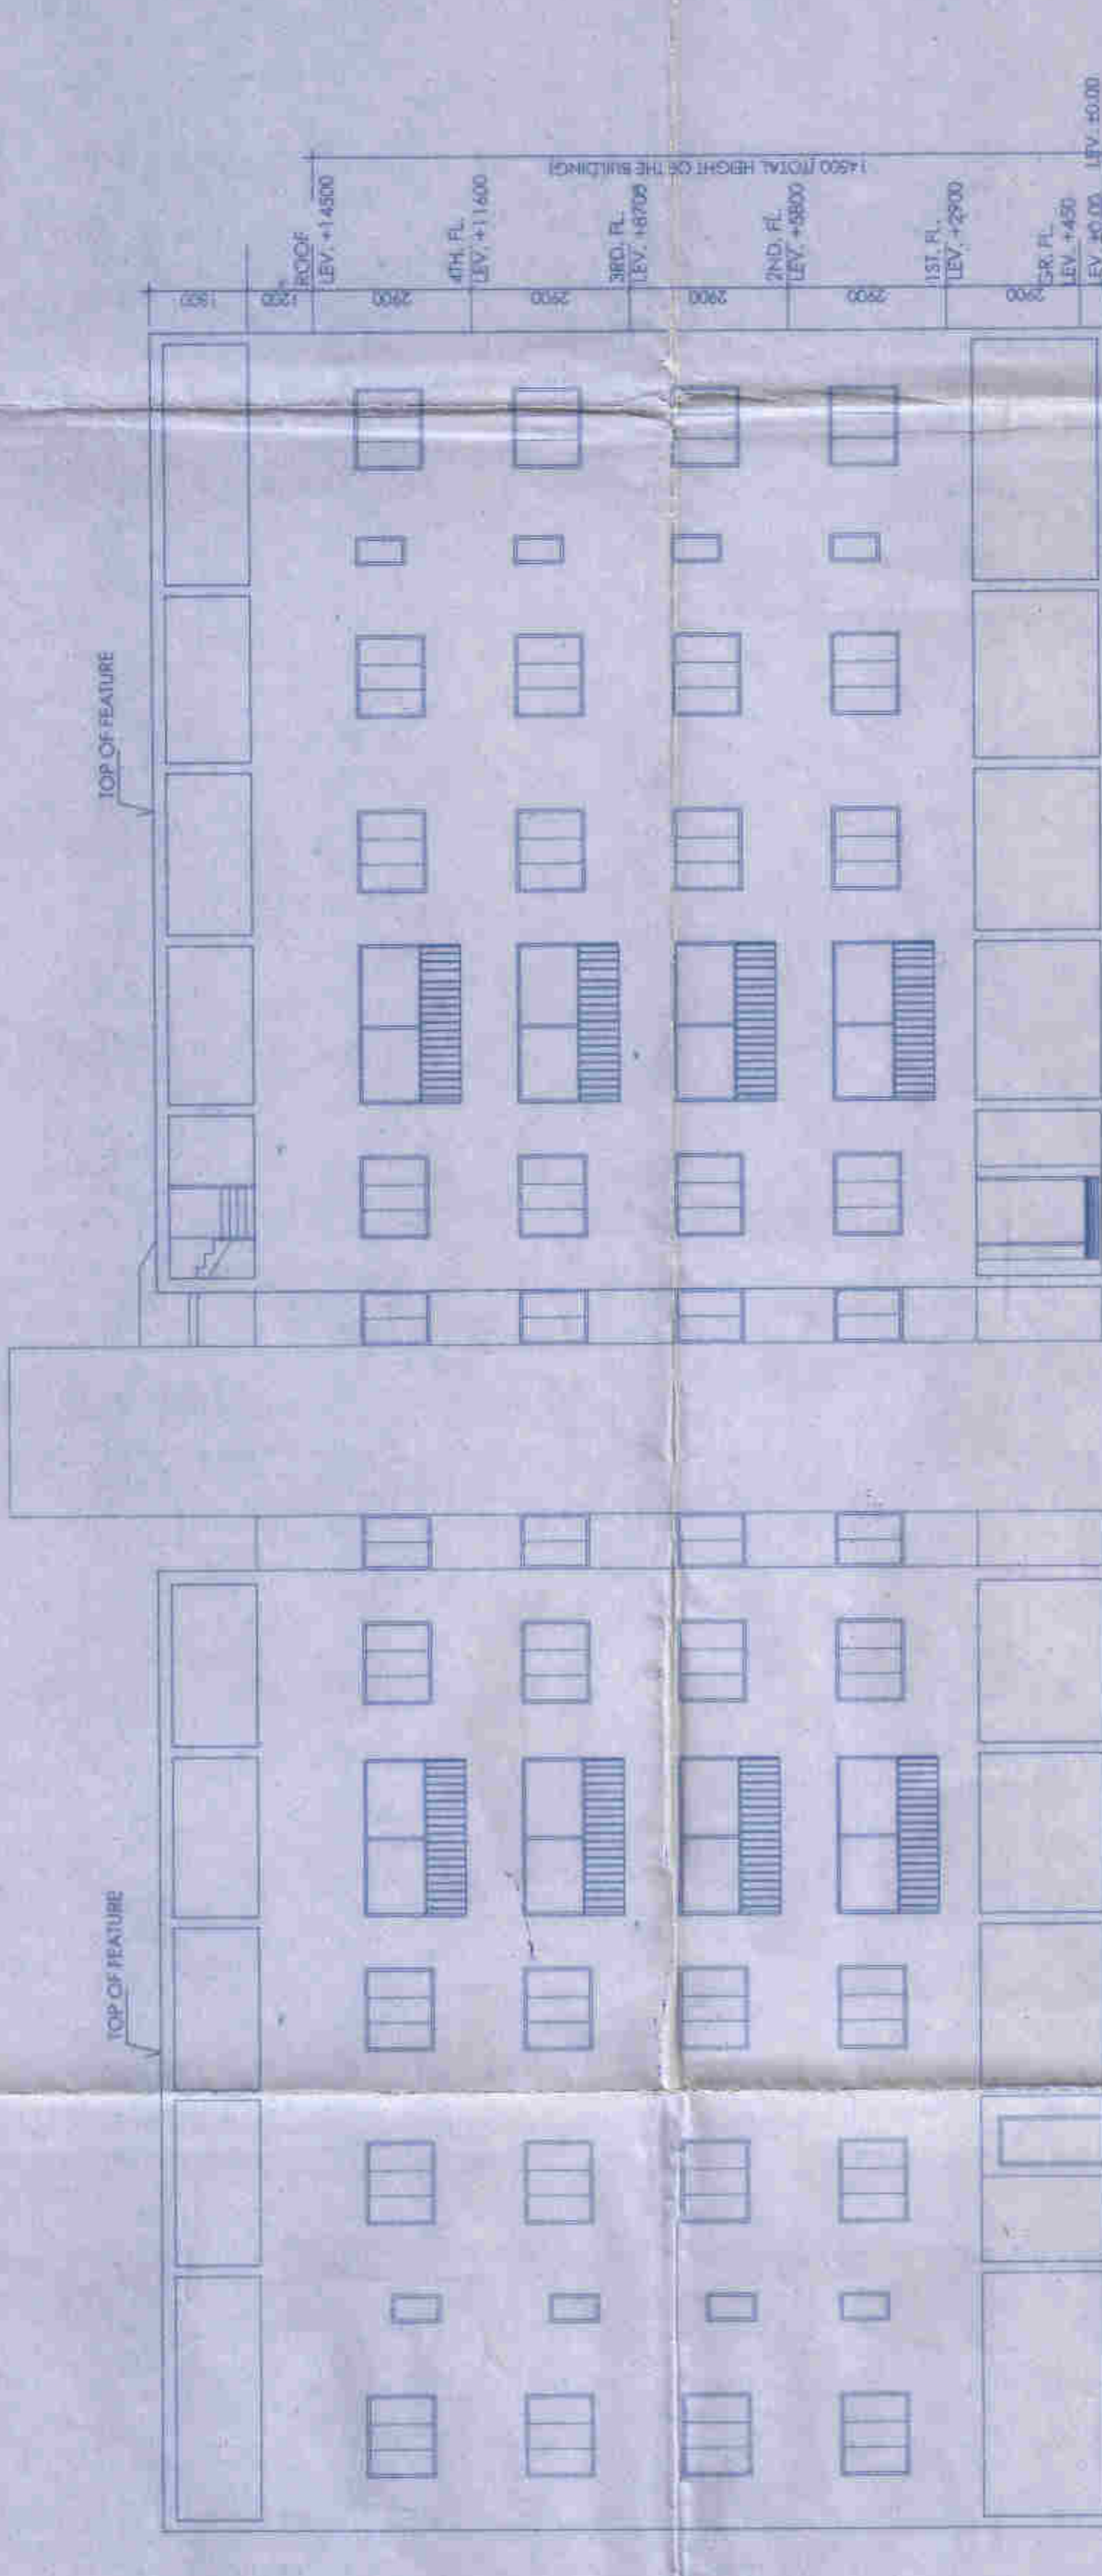


FRONT ELEVATION

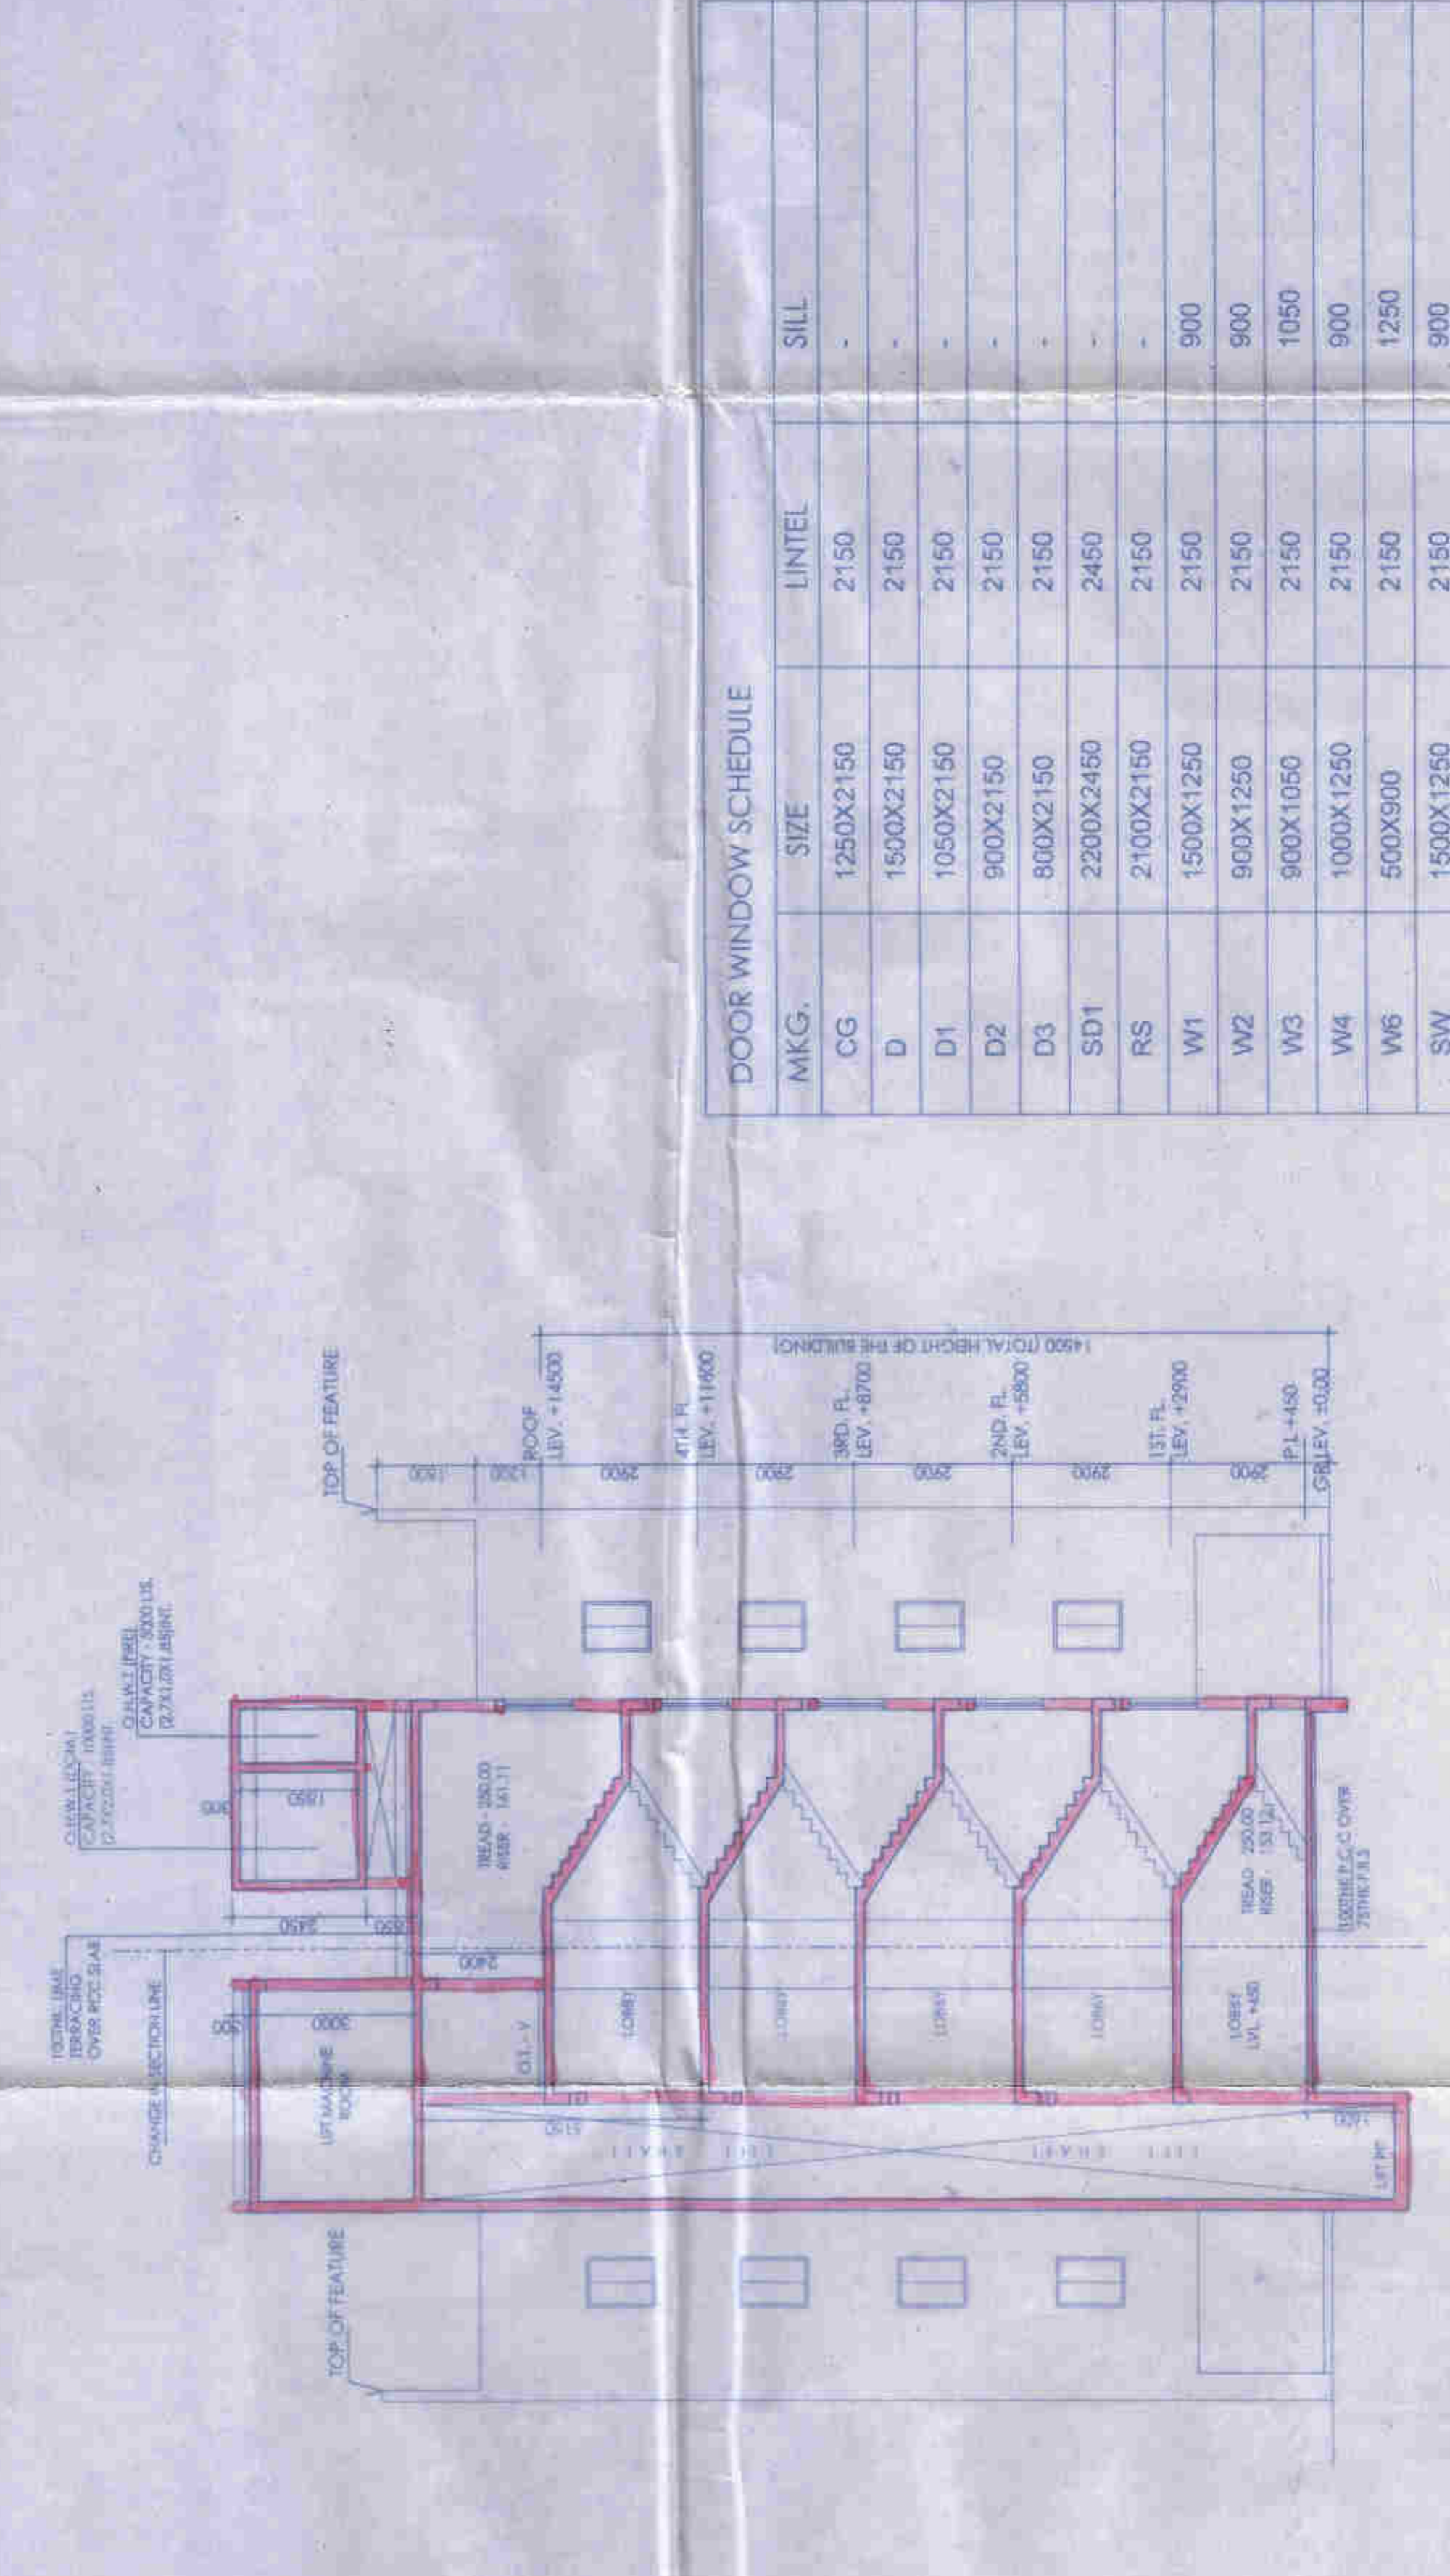


SECTION AA

DOOR WINDOW SCHEDULE


| MRG. | SIZE | INTEL | SILL |
|------|-----------|-------|------|
| CG | 1250X2150 | 2150 | - |
| D | 1500X2150 | 2150 | - |
| D1 | 1050X2150 | 2150 | - |
| D2 | 900X2150 | 2150 | - |
| D3 | 800X2150 | 2150 | - |
| SD1 | 2200X2450 | 2450 | - |
| RS | 2100X2150 | 2150 | - |
| W1 | 1500X1250 | 2150 | 900 |
| W2 | 900X1250 | 2150 | 900 |
| W3 | 900X1050 | 2150 | 1050 |
| W4 | 1000X1250 | 2150 | 900 |
| W6 | 500X900 | 2150 | 1250 |
| SW | 1500X1250 | 2150 | 900 |

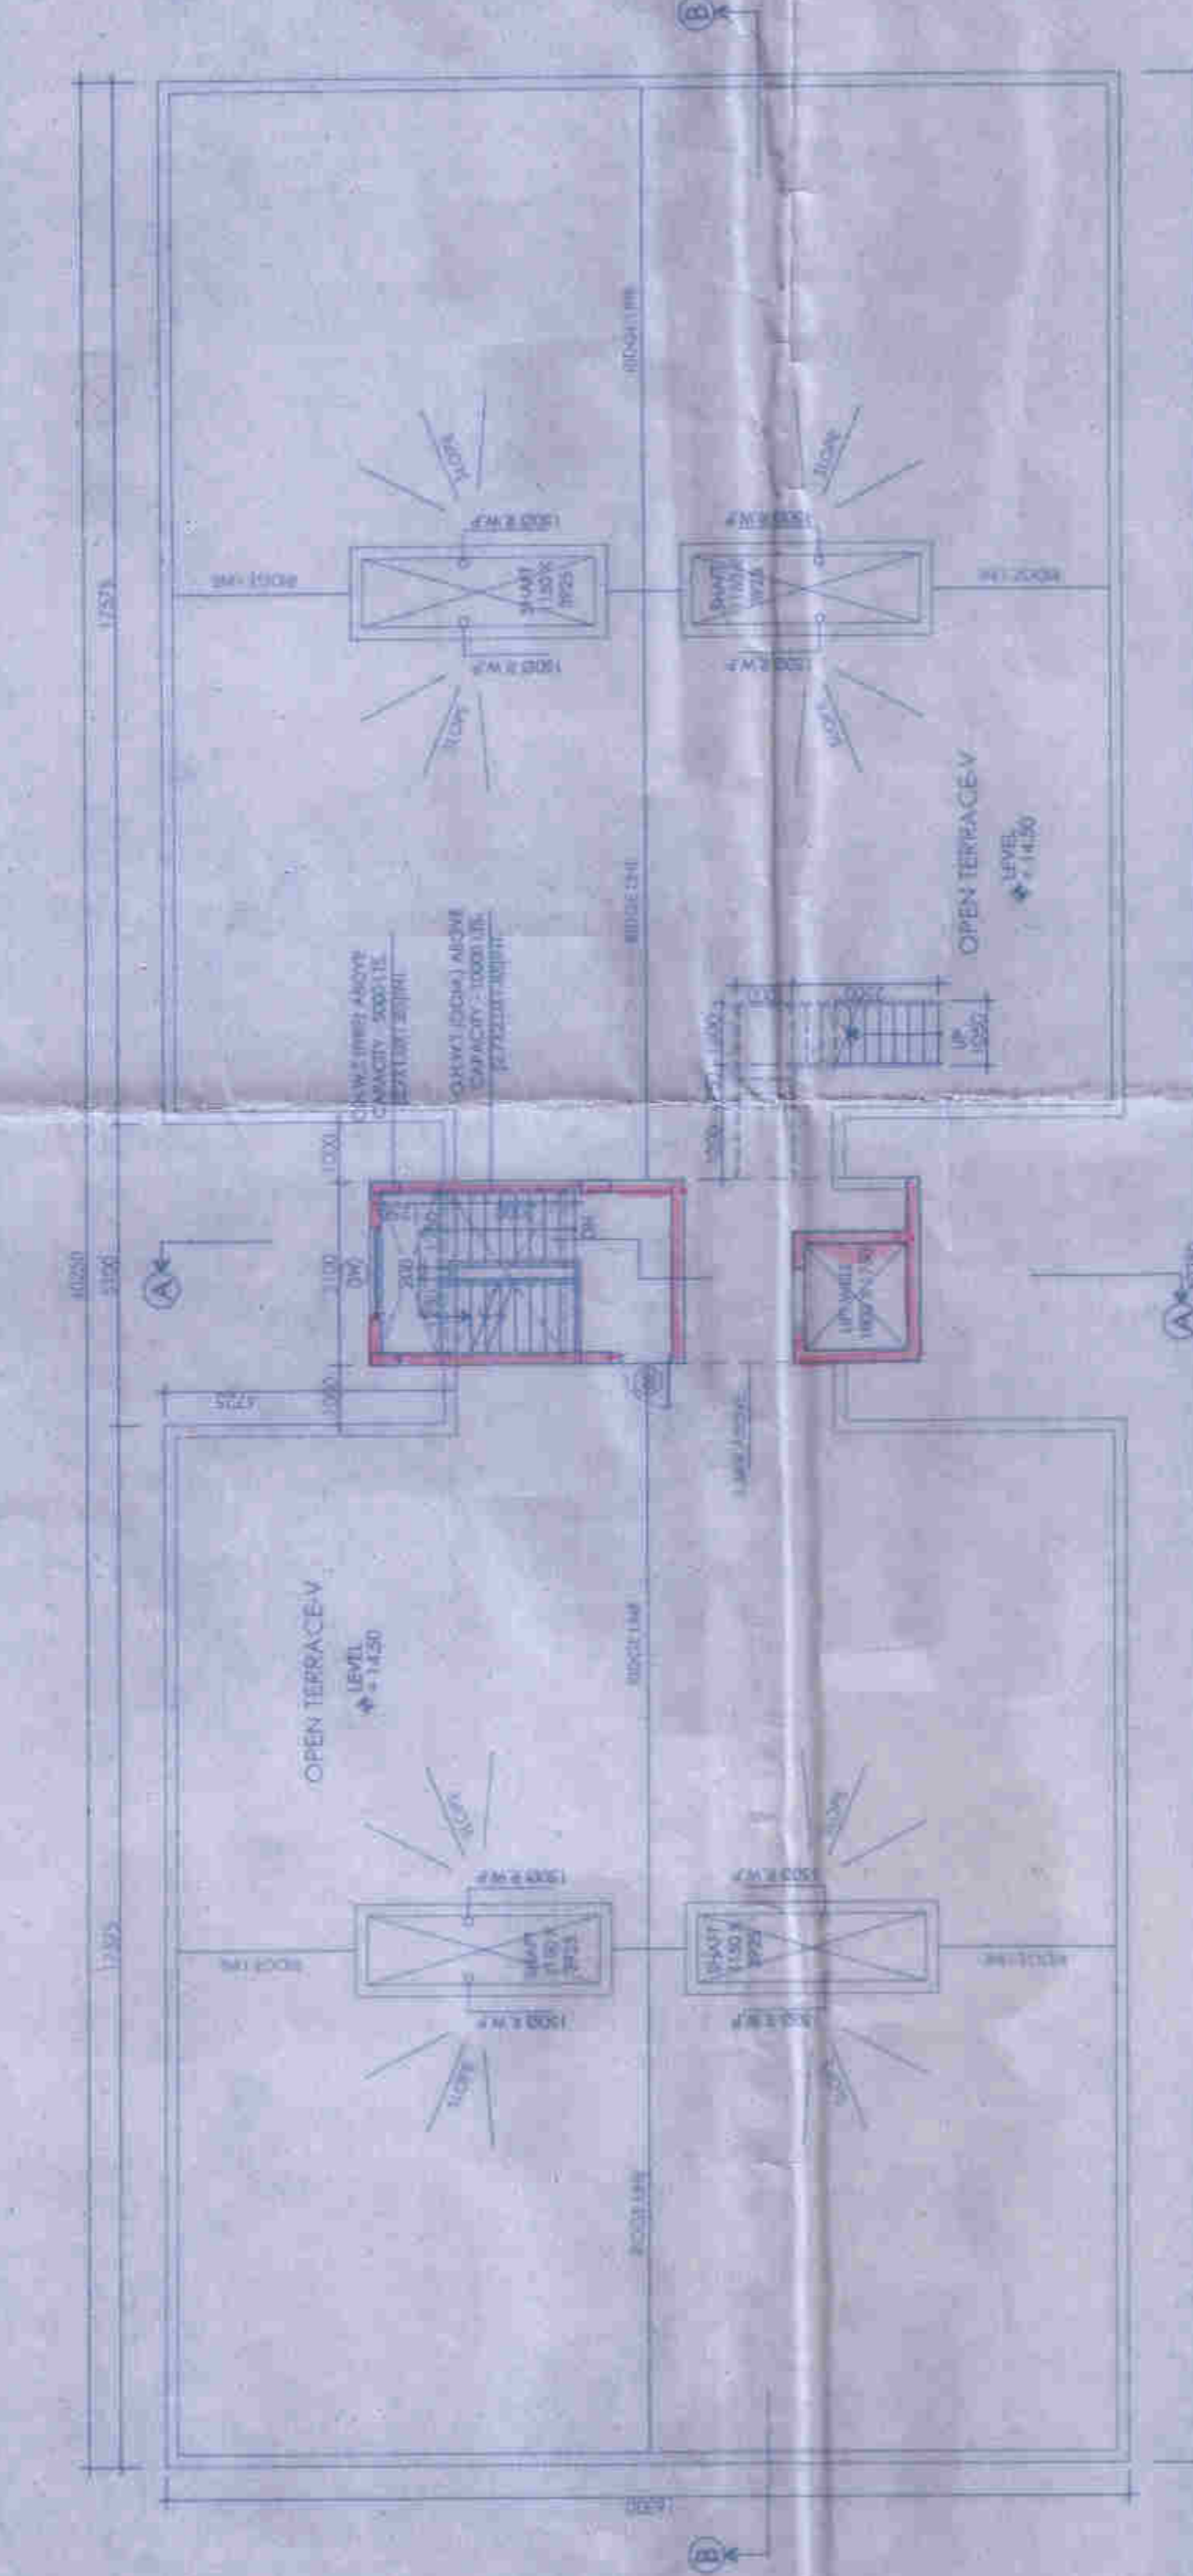

BLOCK - 4 : ROOF PLAN

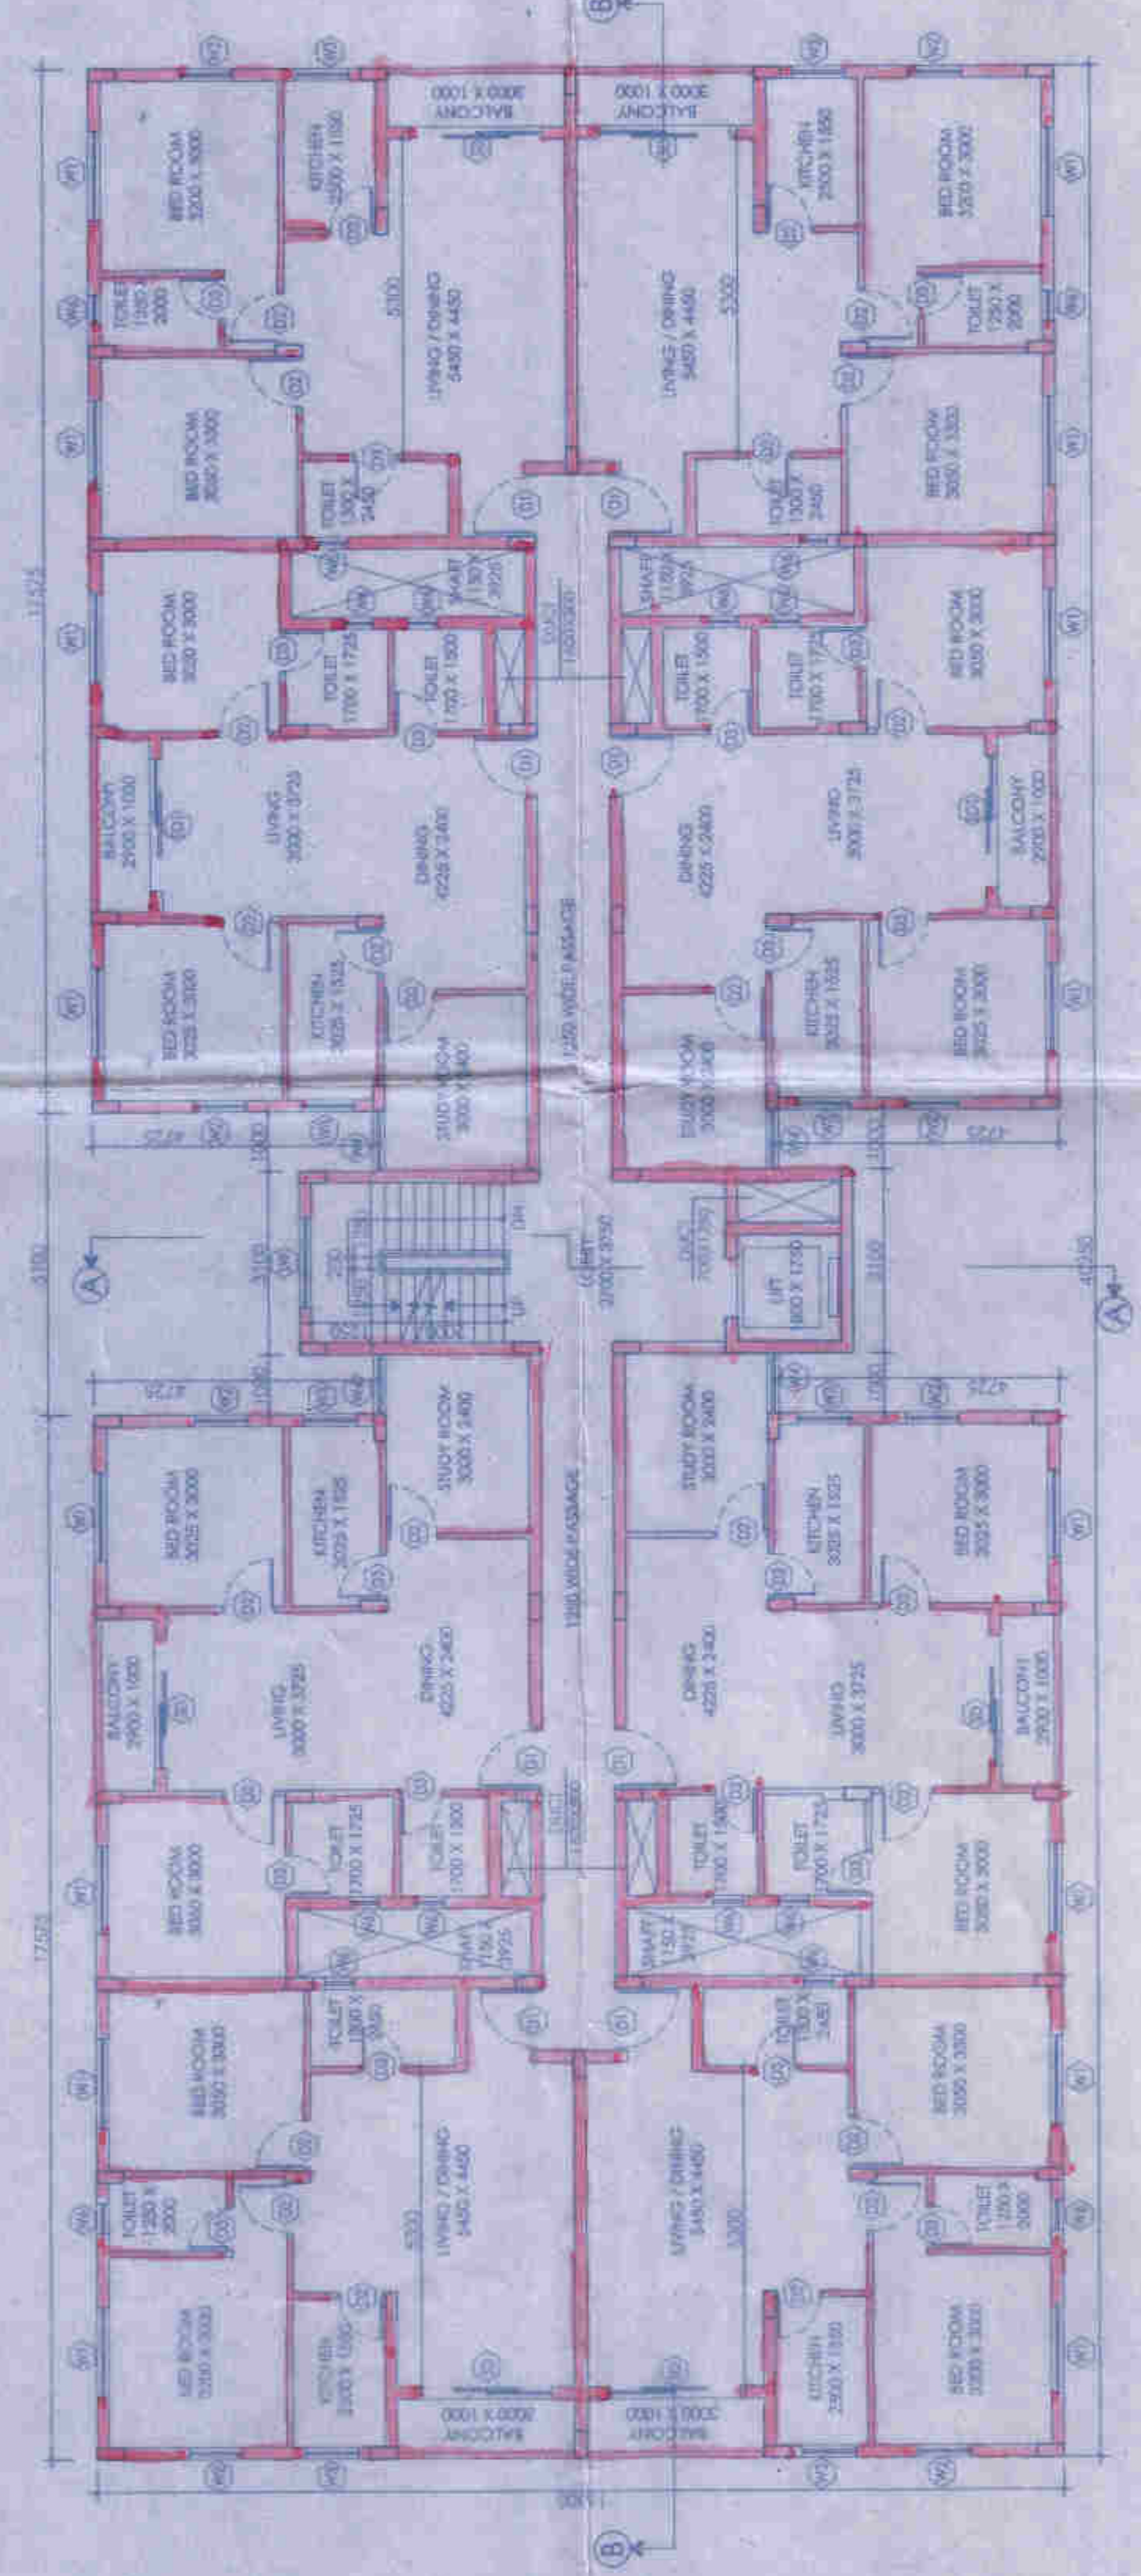

BLOCK - 4 : TYPICAL FLOOR PLAN (1ST TO 4TH)

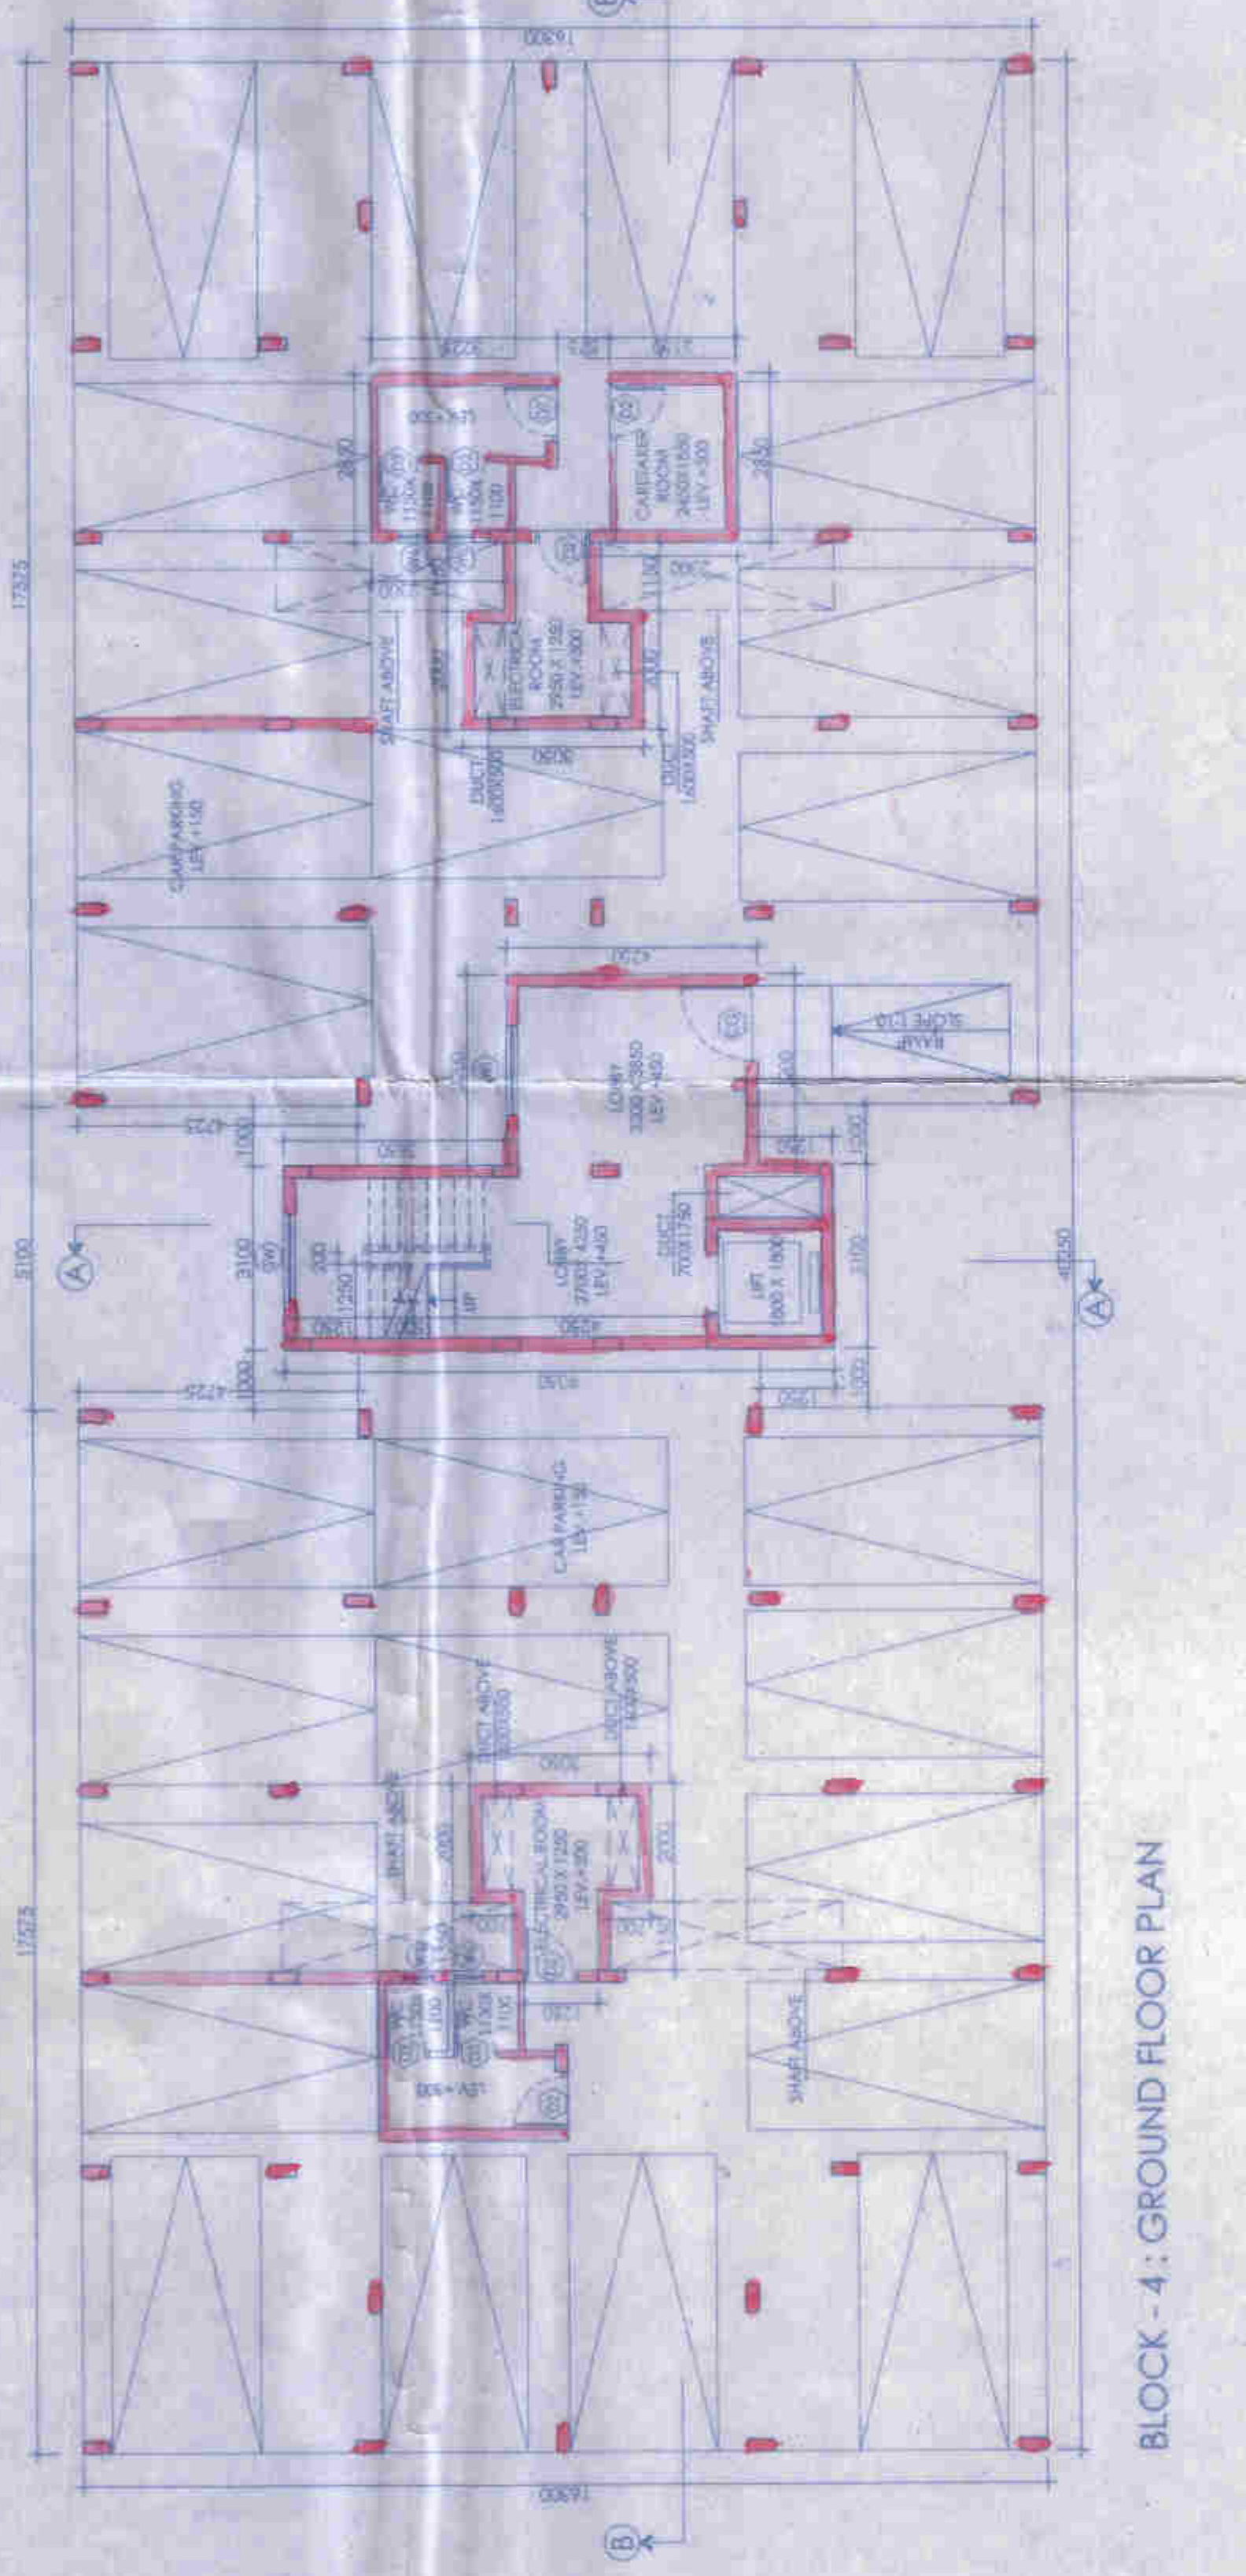

BLOCK - 4 : GROUND FLOOR PLAN