



GROUND FLOOR PLAN(PHASE-I)
SCALE: 1:200



SITE PLAN
SCALE: 1:400

LOCATION PLAN
SCALE: 1:3000



Approved
[Signature]
[Signature]
[Signature]

1. The project is approved by the competent authority.
2. The project is approved by the competent authority.
GENERAL INFORMATION		BUILDING INFORMATION		LAND INFORMATION	
Project Name	PROPOSED RESIDENTIAL COMPLEX AT-MOUZARASAPUNJA, J.L.NO-15, R.S.NO-92,KHATAIAN NO. - 4416,4475,4476,4477, 4478,4479,4480,4481,4482,4483,4484,4485, 4486,4487,4488,4489,4490,4491,4492,4493, 4494,4495 & 4496	Plot No.	15	Area (sq. ft.)	1111.00
Client	BENGAL ECO HOUSING PVT. LTD. 97A, SOUTHERN AVENUE, KOLKATA - 700029.	Plot Area (sq. ft.)	1111.00	Area (sq. ft.)	1111.00
Architect	ADAN DESIGN STUDIO	Plot Area (sq. ft.)	1111.00	Area (sq. ft.)	1111.00
Structural Engineer	ADAN DESIGN STUDIO	Plot Area (sq. ft.)	1111.00	Area (sq. ft.)	1111.00
Electrical Engineer	ADAN DESIGN STUDIO	Plot Area (sq. ft.)	1111.00	Area (sq. ft.)	1111.00
Water Supply Engineer	ADAN DESIGN STUDIO	Plot Area (sq. ft.)	1111.00	Area (sq. ft.)	1111.00
Sanitary Engineer	ADAN DESIGN STUDIO	Plot Area (sq. ft.)	1111.00	Area (sq. ft.)	1111.00
Fire Engineer	ADAN DESIGN STUDIO	Plot Area (sq. ft.)	1111.00	Area (sq. ft.)	1111.00
Other		Plot Area (sq. ft.)	1111.00	Area (sq. ft.)	1111.00

CLIENT
BENGAL ECO HOUSING PVT. LTD.
97A, SOUTHERN AVENUE,
KOLKATA - 700029.

PROJECT
PROPOSED RESIDENTIAL COMPLEX
AT-MOUZARASAPUNJA, J.L.NO-15,
R.S.NO-92,KHATAIAN NO. - 4416,4475,4476,4477,
4478,4479,4480,4481,4482,4483,4484,4485,
4486,4487,4488,4489,4490,4491,4492,4493,
4494,4495 & 4496

ARCHITECT
ADAN DESIGN STUDIO
15, SOUTHERN AVENUE, KOLKATA - 700029.

NOTES

1. ALL DIMENSIONS ARE IN METERS UNLESS OTHERWISE SPECIFIED.

2. THE PROJECT IS APPROVED BY THE COMPETENT AUTHORITY.

3. THE PROJECT IS APPROVED BY THE COMPETENT AUTHORITY.

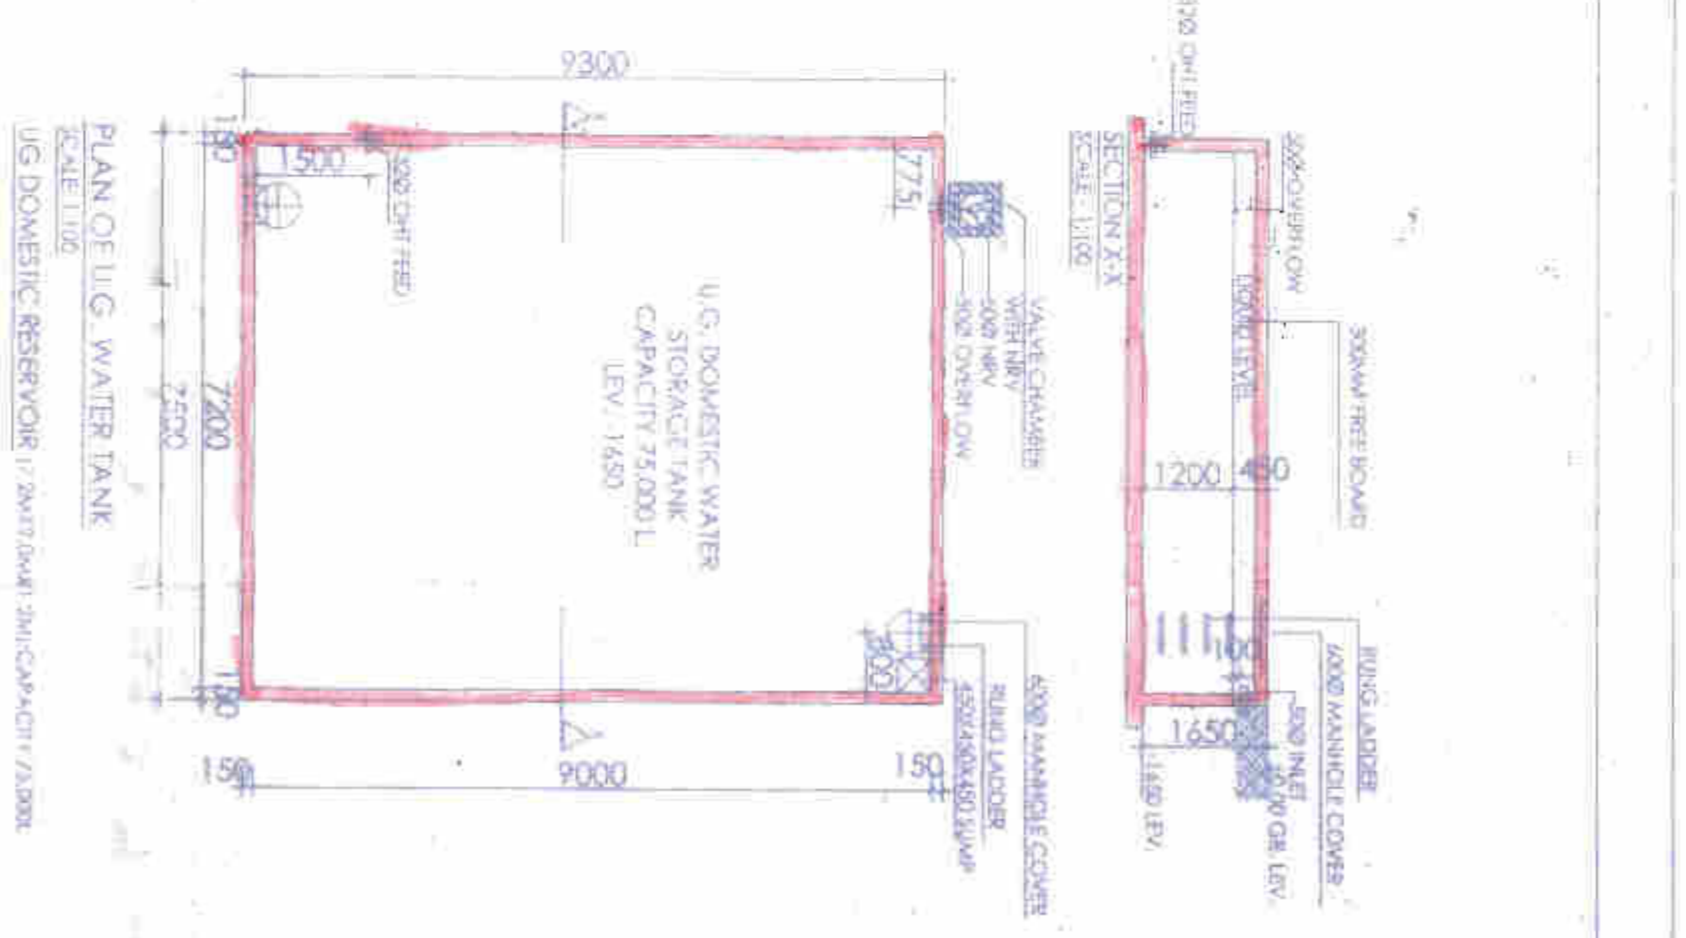

PLAN OF THE PROJECT
SCALE: 1:400