



RECEIVED

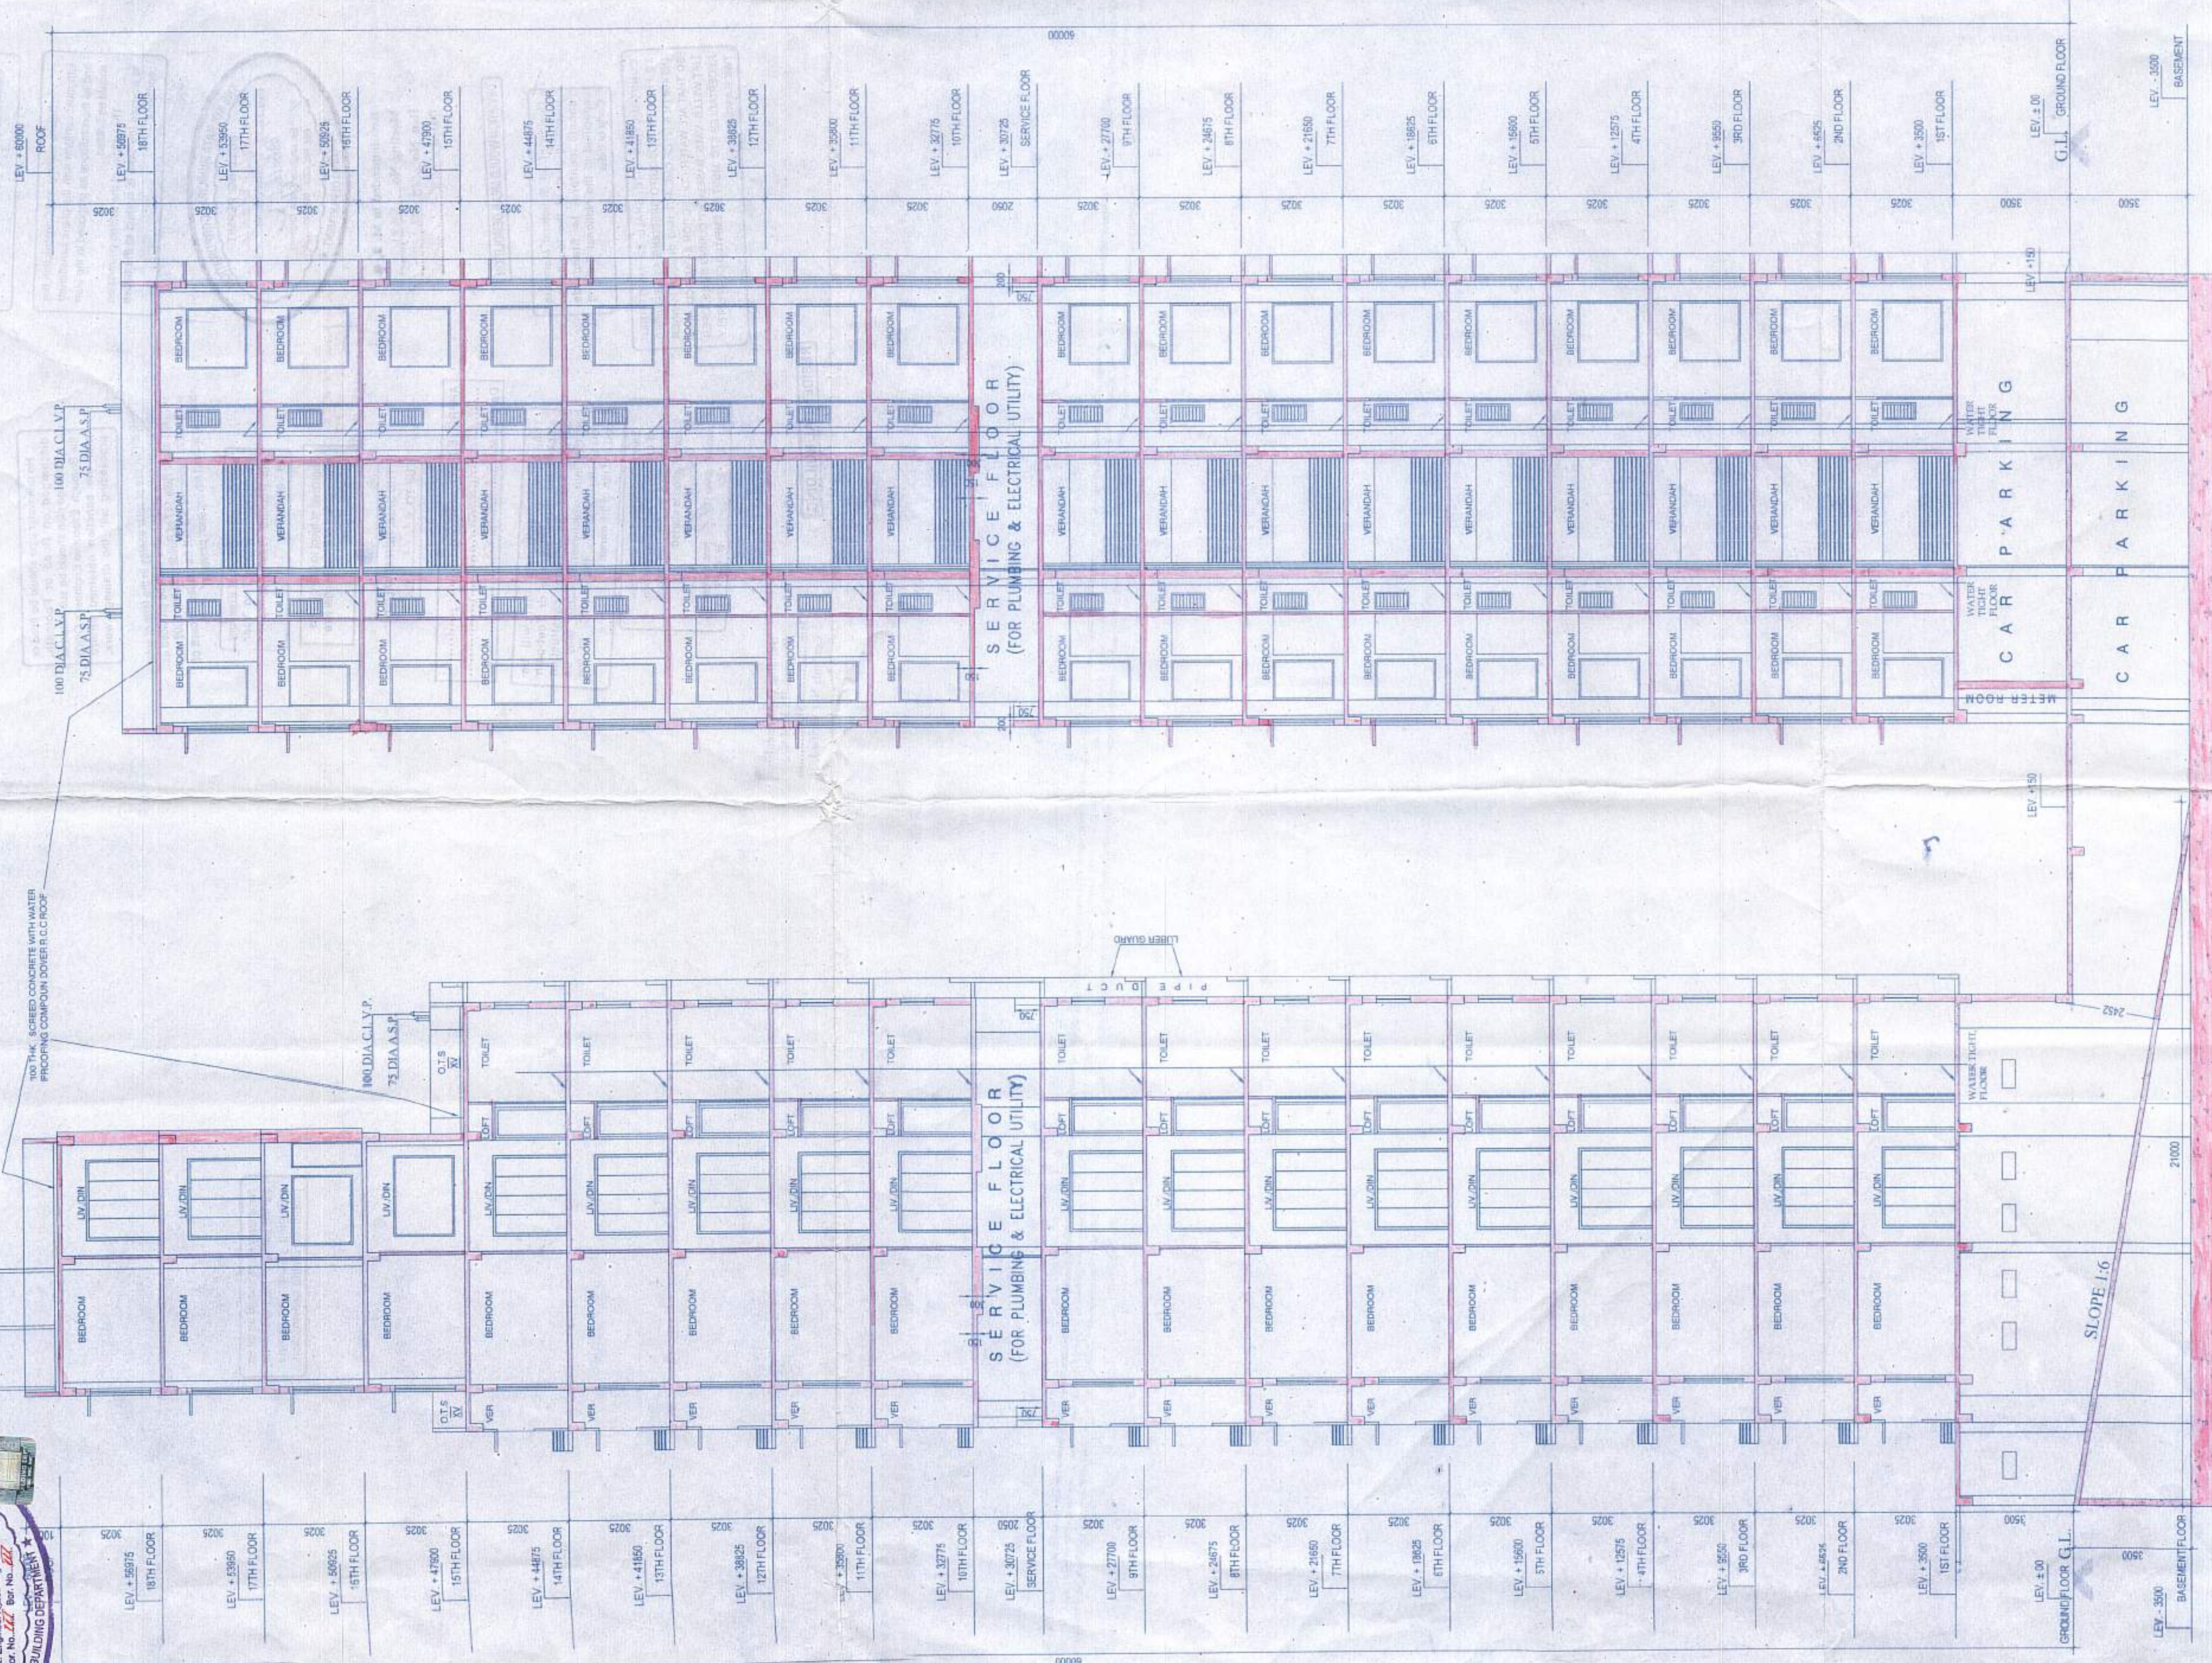


SECTION AT W-W
BLOCK - A

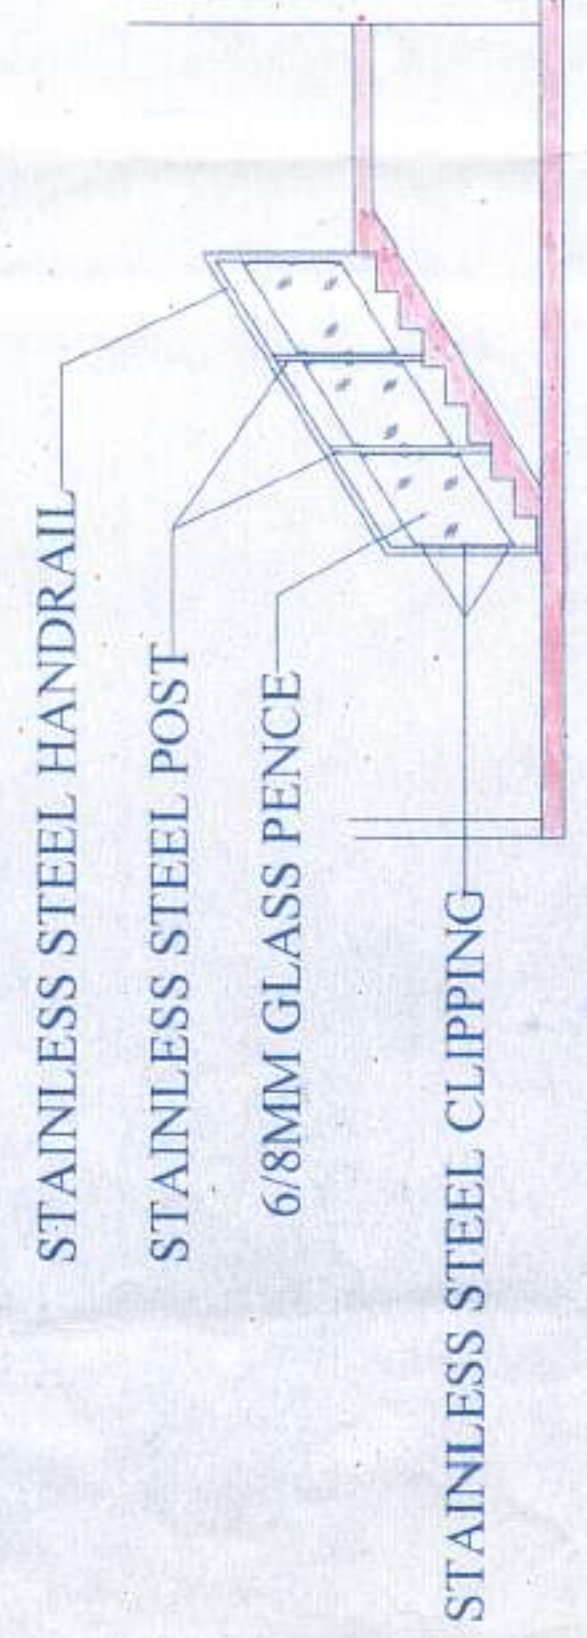


TYPICAL SECTIONAL DETAIL OF STAIR RAILING
SCALE=1:50


SECTION AT Y-Y
BLOCK - A

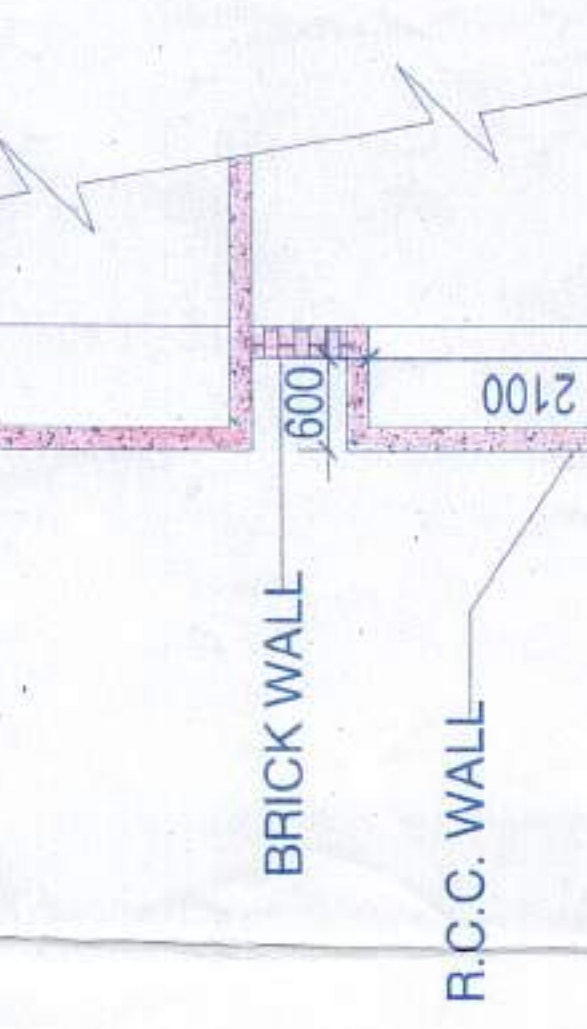

TYPICAL SECTIONAL DETAIL OF C.B.
SCALE=1:50

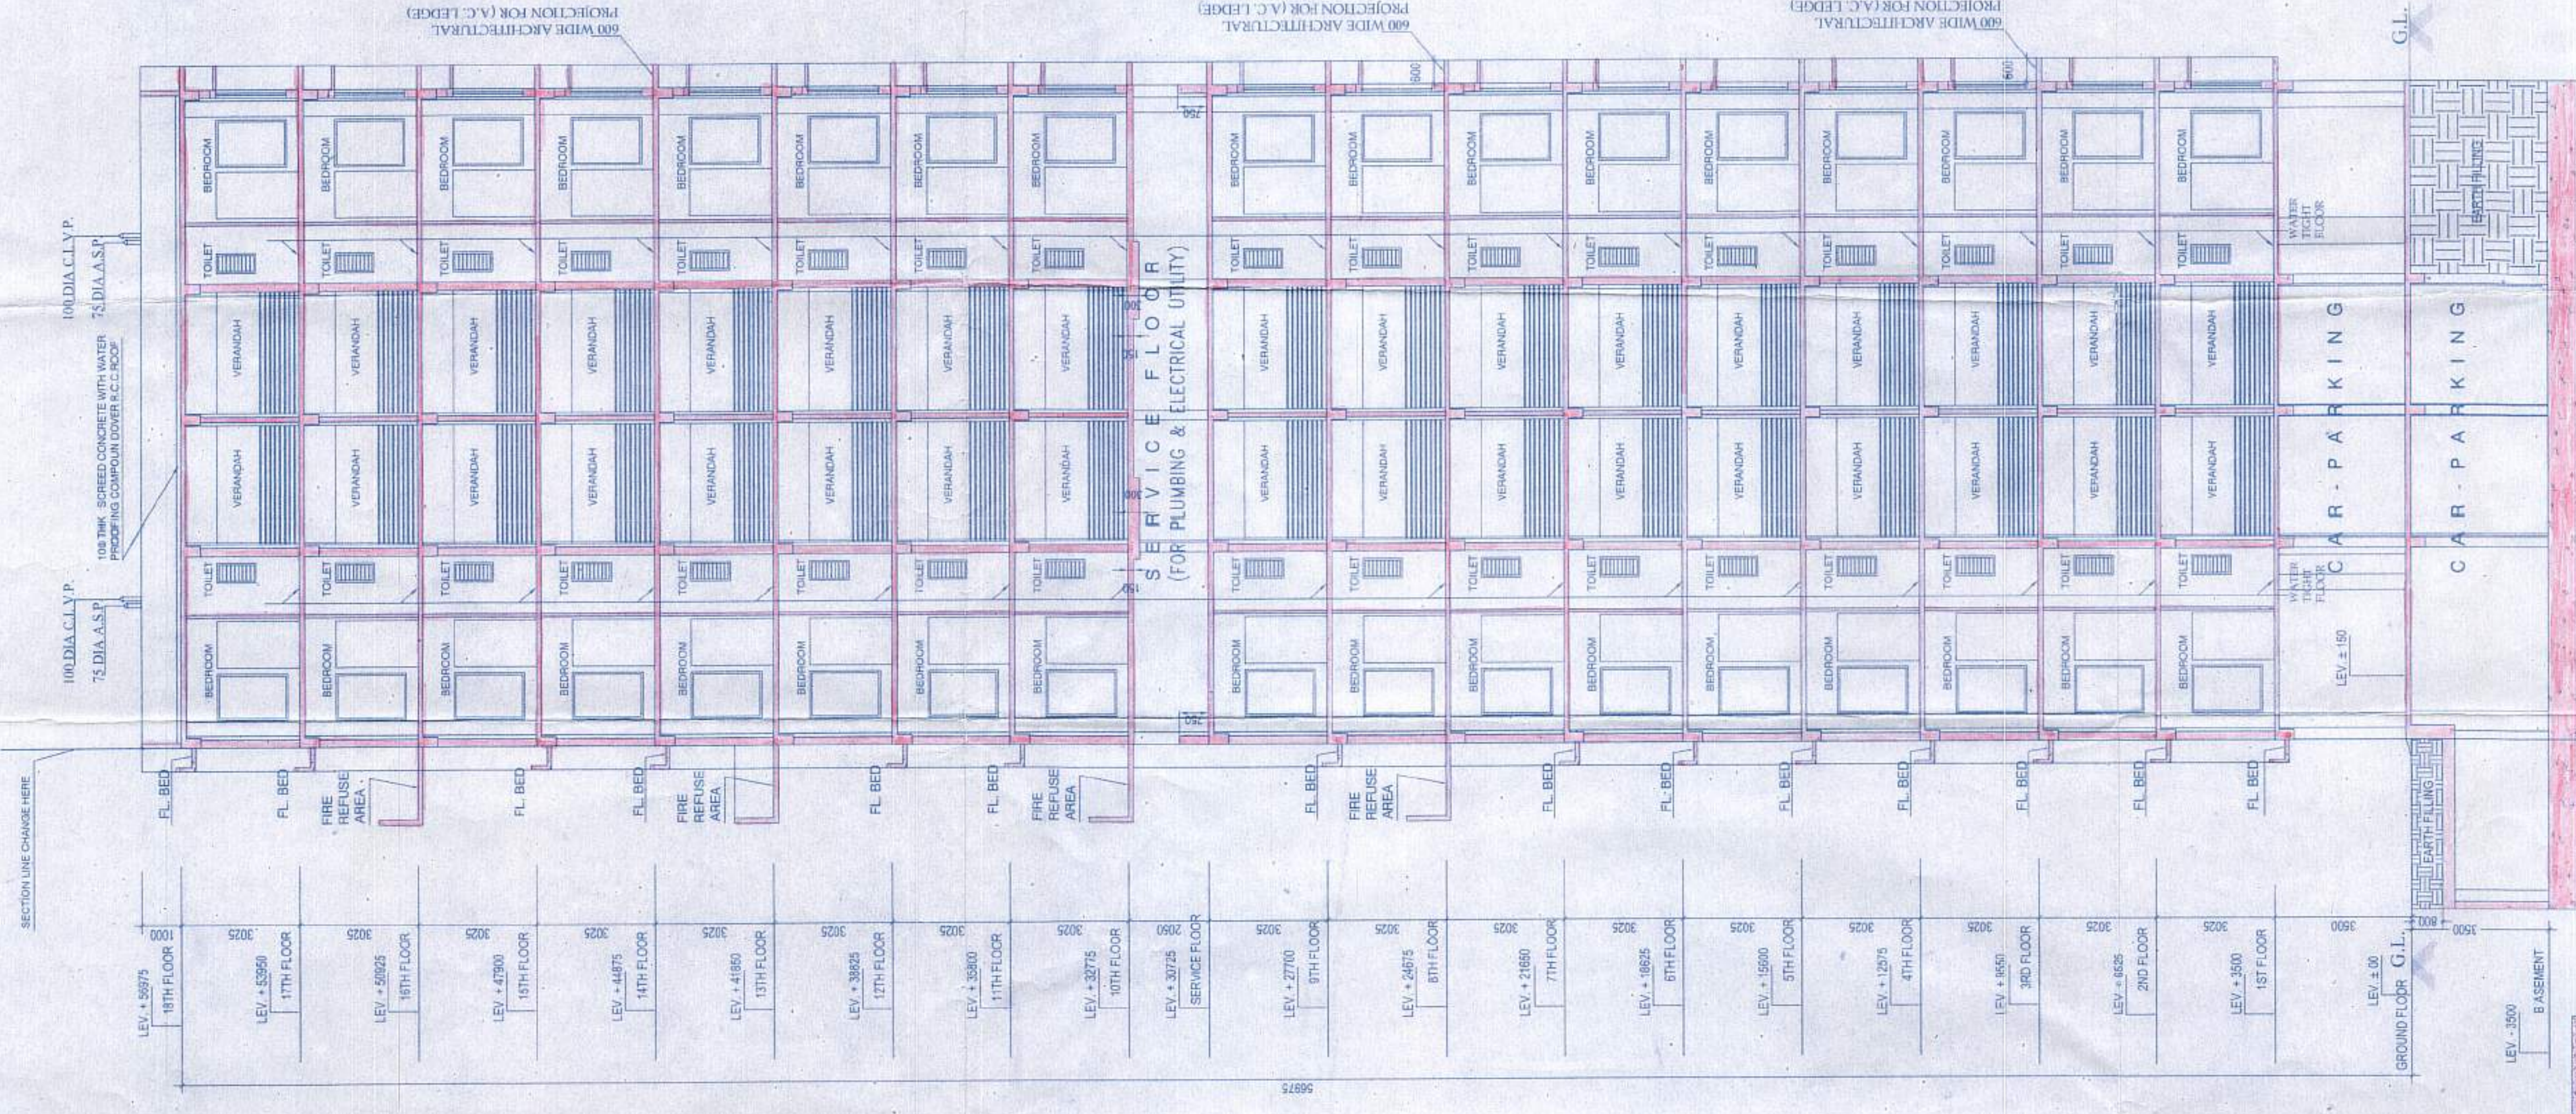


SECTION AT Y-Y
BLOCK - A

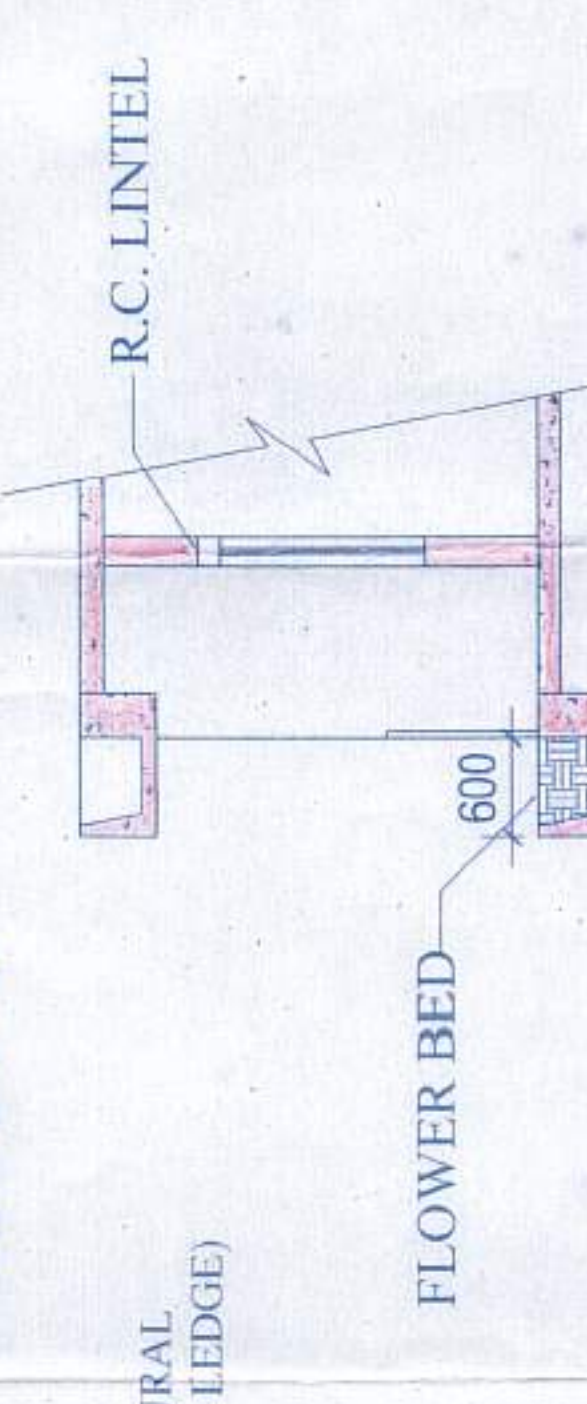

TYPICAL SECTIONAL DETAIL OF ARCHITECTURAL PROJECTION
SCALE=1:50

TYPICAL SECTIONAL DETAIL OF FLOWER BED
SCALE=1:50

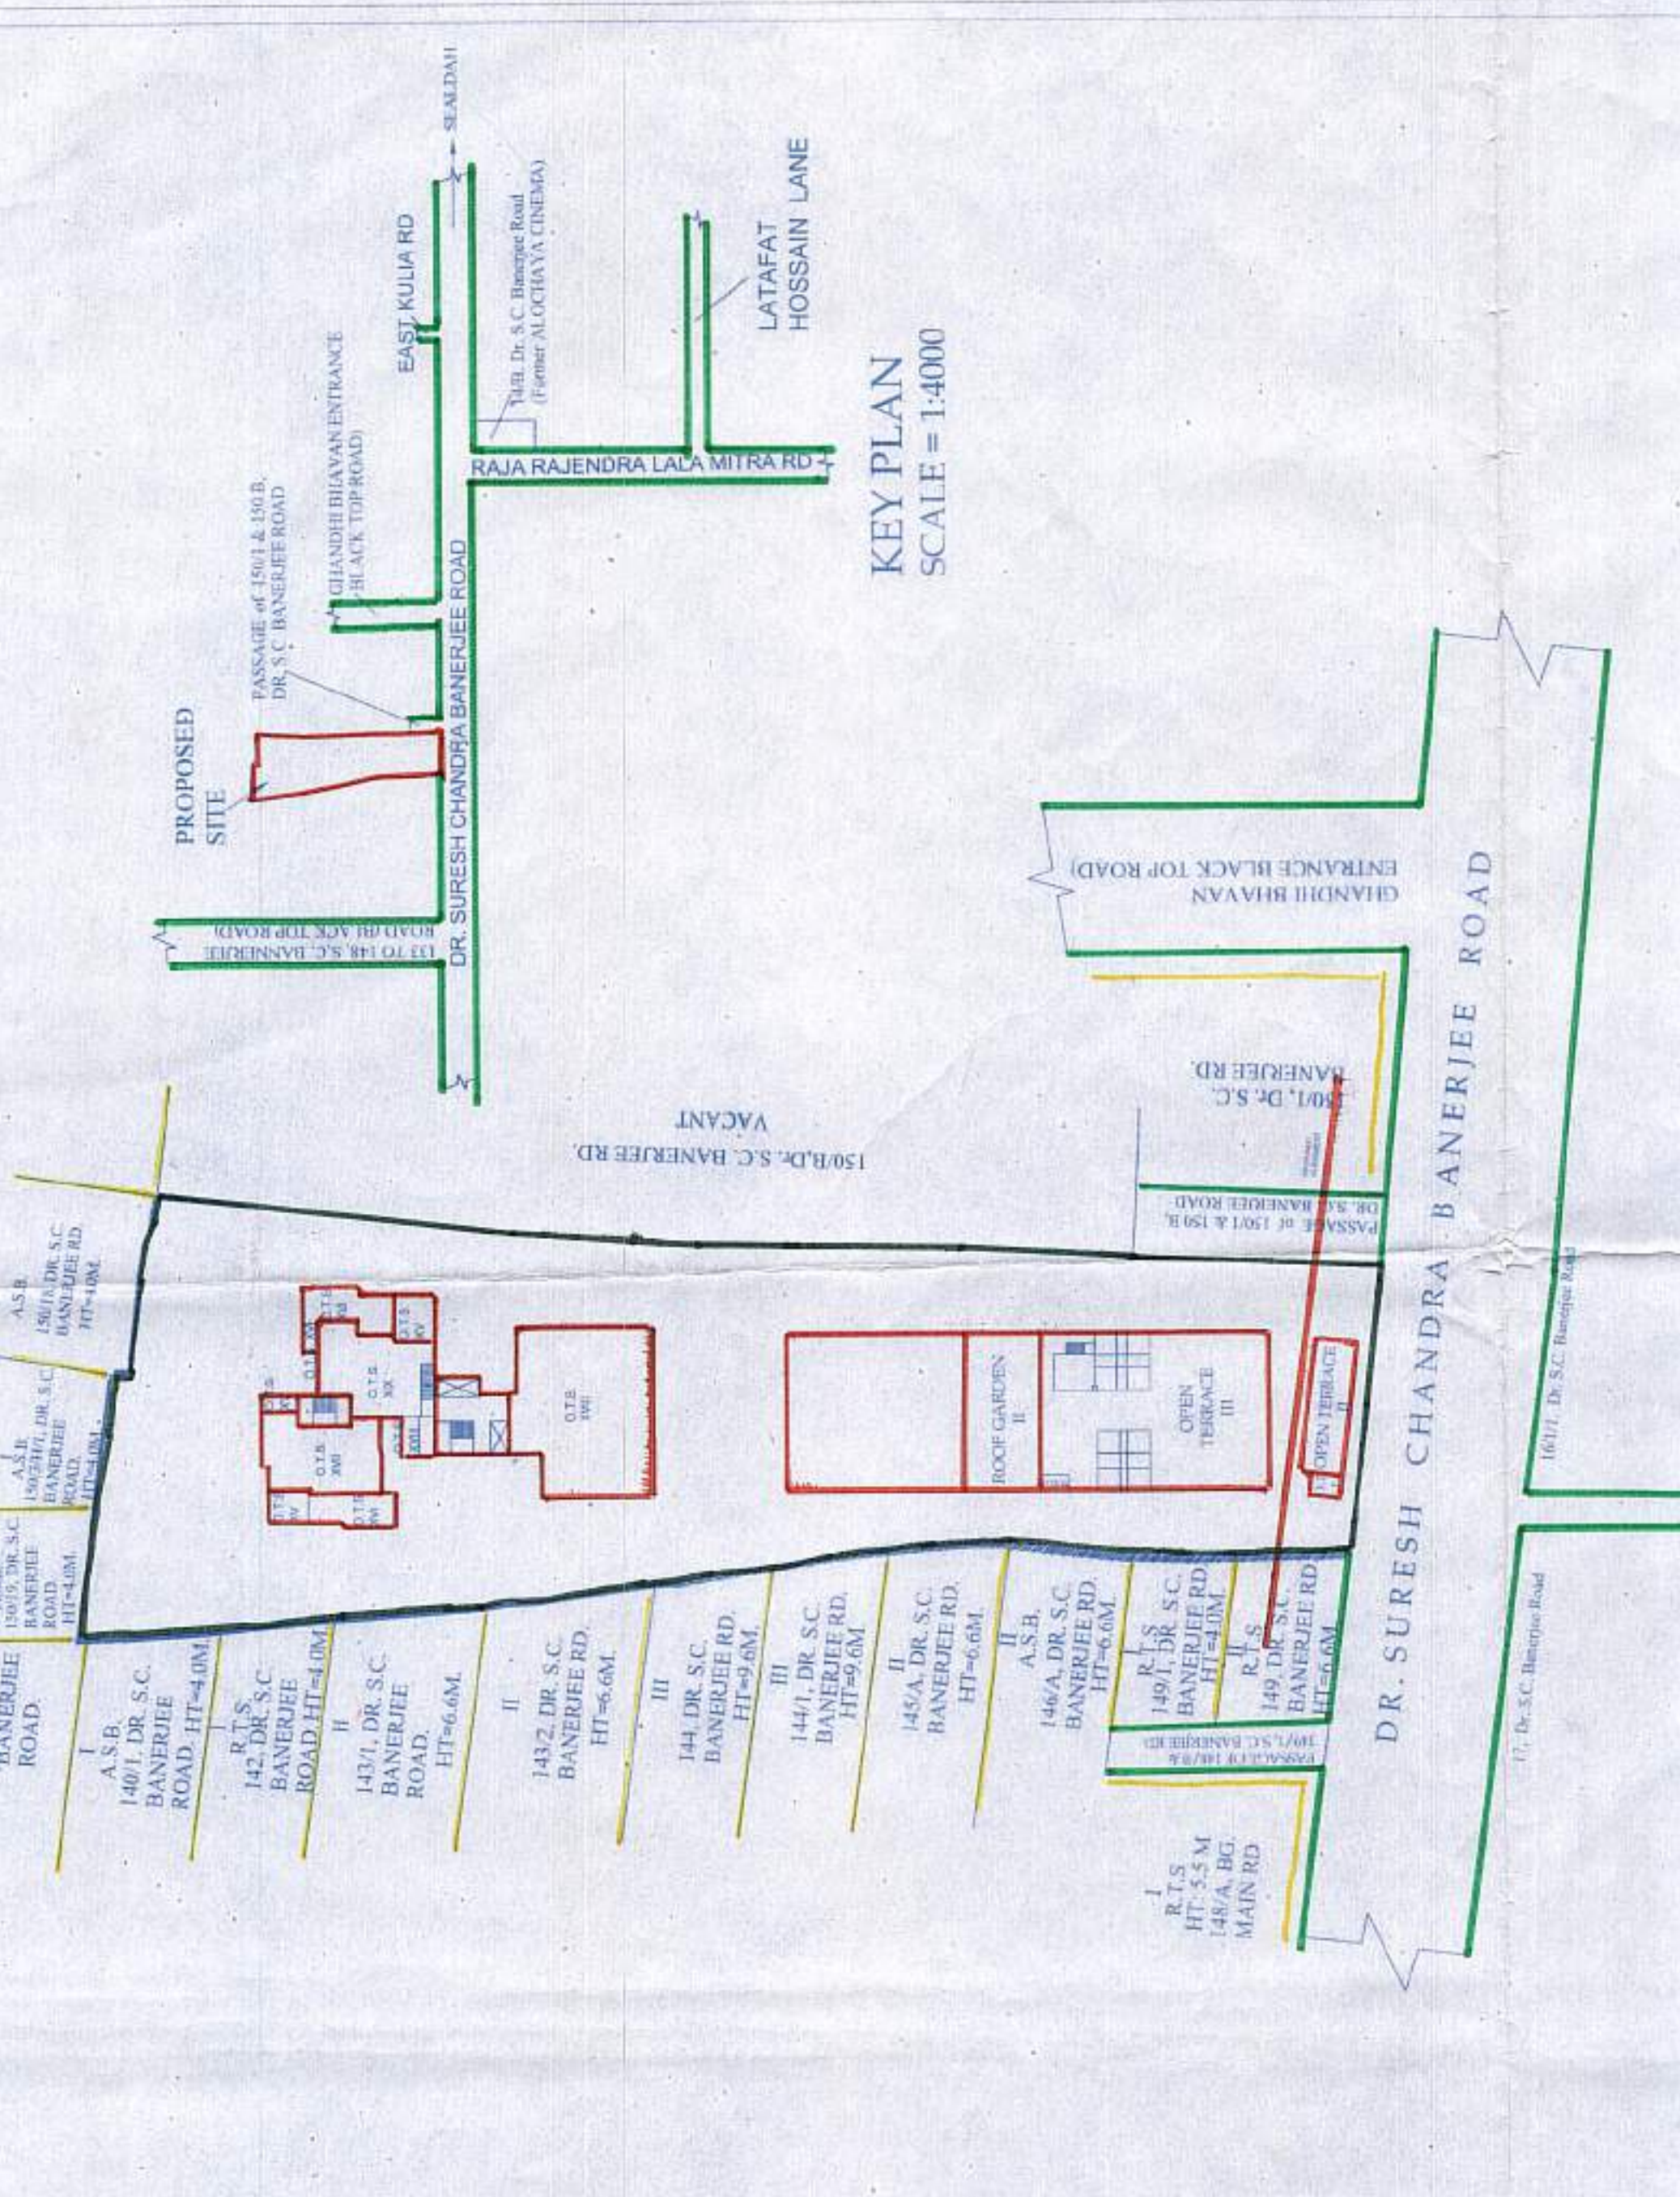

SITE PLAN
SCALE = 1:4000

SHEET No.
7 of 9



SCALE = 1:100
OTHER WISE
MENTIONED

CONSULTANT
G. M. Chakrabarti Group
SALTAN CHAKRABARTI
80, MAJID ALI STREET
KOLKATA - 700 016
PIN - 700016

SIGNATURE OF ARCHITECT/L.B.S.

CERTIFICATE OF STRUCT. ENGINEER

FOUNDATION & THE STRUCTURAL DESIGN & DRAWING OF BOTH HAS BEEN MADE BY ME SUPERSTRUCTURE OF THE BUILDING LOADS INCLUDING THE SEISMIC LOAD. CONSIDERING ALL POSSIBLE ASPECTS THE NATIONAL BUILDING CODE OF INDIA & CERTIFIED THAT IT IS SAFE IN ALL RESPECTS.

SIGNATURE OF STRUCTURAL REVIEWER

SIGNATURE OF OWNERS

KAY PEE REALCON PVT. LTD.
DIRECTOR

SIGNATURE OF STRUCTURAL ENGINEER

PROPOSED BLOCKS OF BUILDINGS (BLOCK-A BASEMENT + GROUND + SERVICE FLOOR + PARTLY XV + XVI + XVII + XVIII STORED RESIDENTIAL BUILDING OF HT:- 60.0 M), (BLOCK-B BASEMENT + GROUND + SERVICE FLOOR + PARTLY II + III STORED ASSEMBLY BUILDING OF HT:- 19.117 M) & (BLOCK-C TWO STORED BUILDING IS FOR ASSEMBLY USE OF HT:- 6.65 M) AT PREMISES NO- 150A, DR. SURESH CHANDRA BANERJEE ROAD, KOLKATA - 700 010, P.S. BELAGHATA, WARD NO. 34, BOROUGH NO. III, U/S 393 OF K.M.C. ACT 1980 UNDER BUILDING RULE 2009 WITH AMENDMENT NOTIFICATION