




PROPOSED GROUND FLOOR PLAN
OF (BLOCK B)
SCALE = 1:100

DR. SURESH CHANDRA BANERJEE ROAD

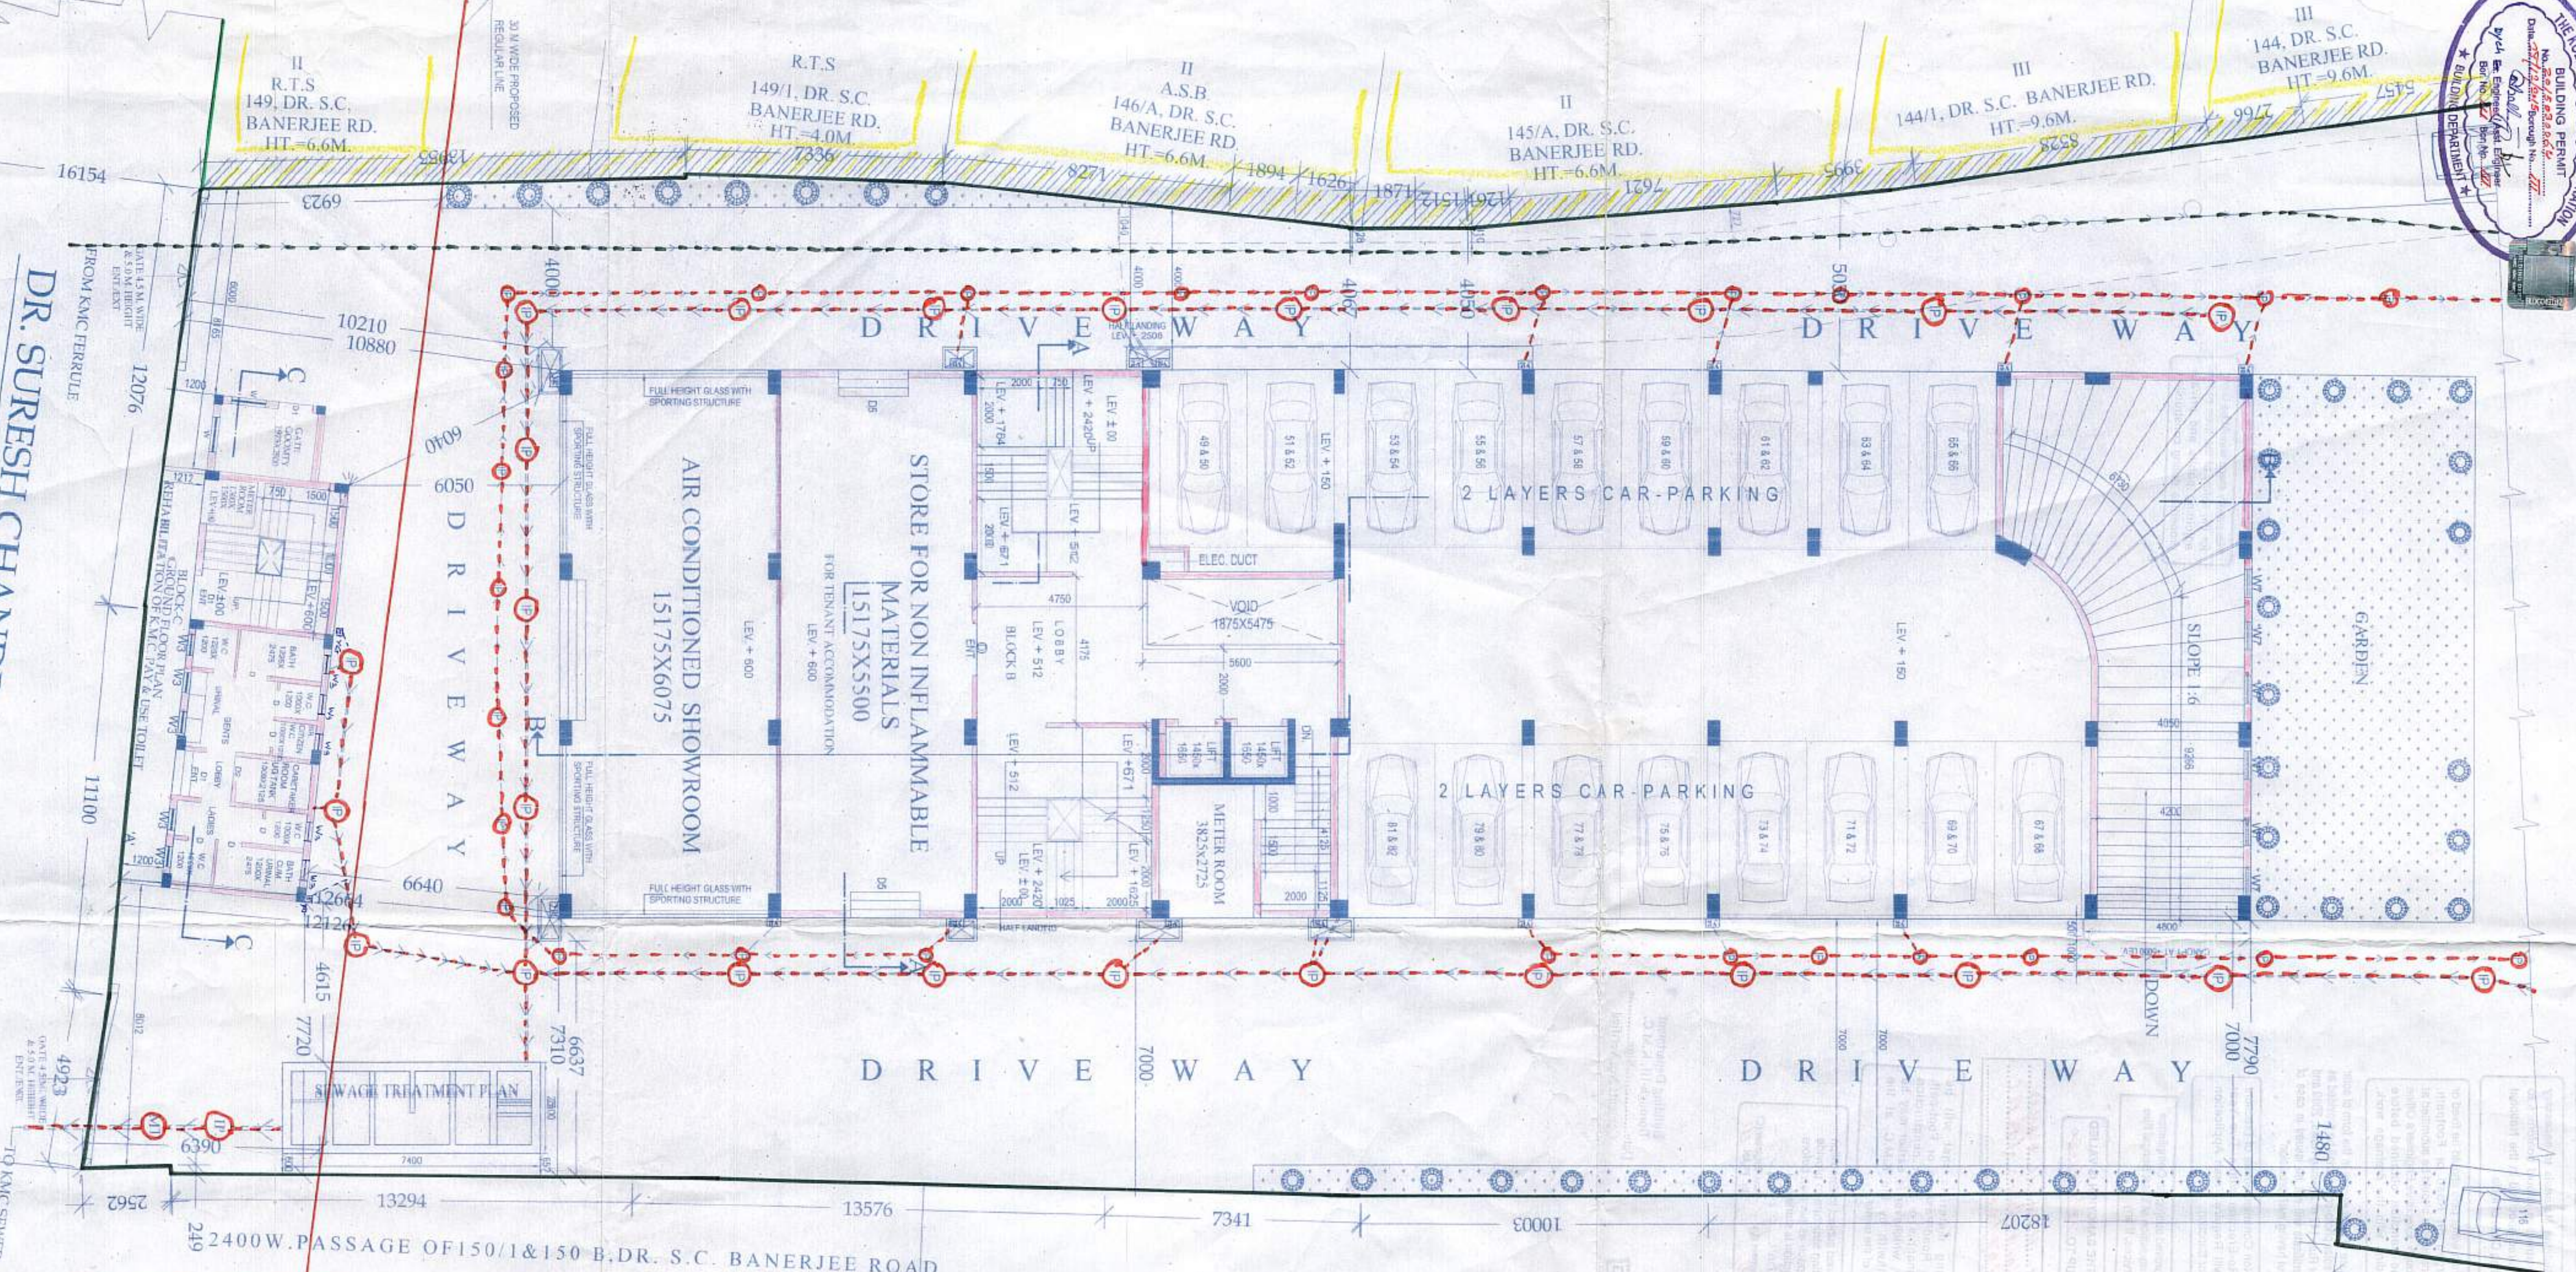

SHEET NO.
2 of 9




CONSULTANT
G. M. Chakrabarti Group
KAYEER BUILDING PVT. LTD.
DIRECTOR

SIGNATURE OF OWNERS

SIGNATURE OF STRUCTURAL ENGINEER

SIGNATURE OF ARCHITECT/B.S.

PROPOSED GROUND FLOOR PLAN
OF (BLOCK-A)
SCALE = 1:100

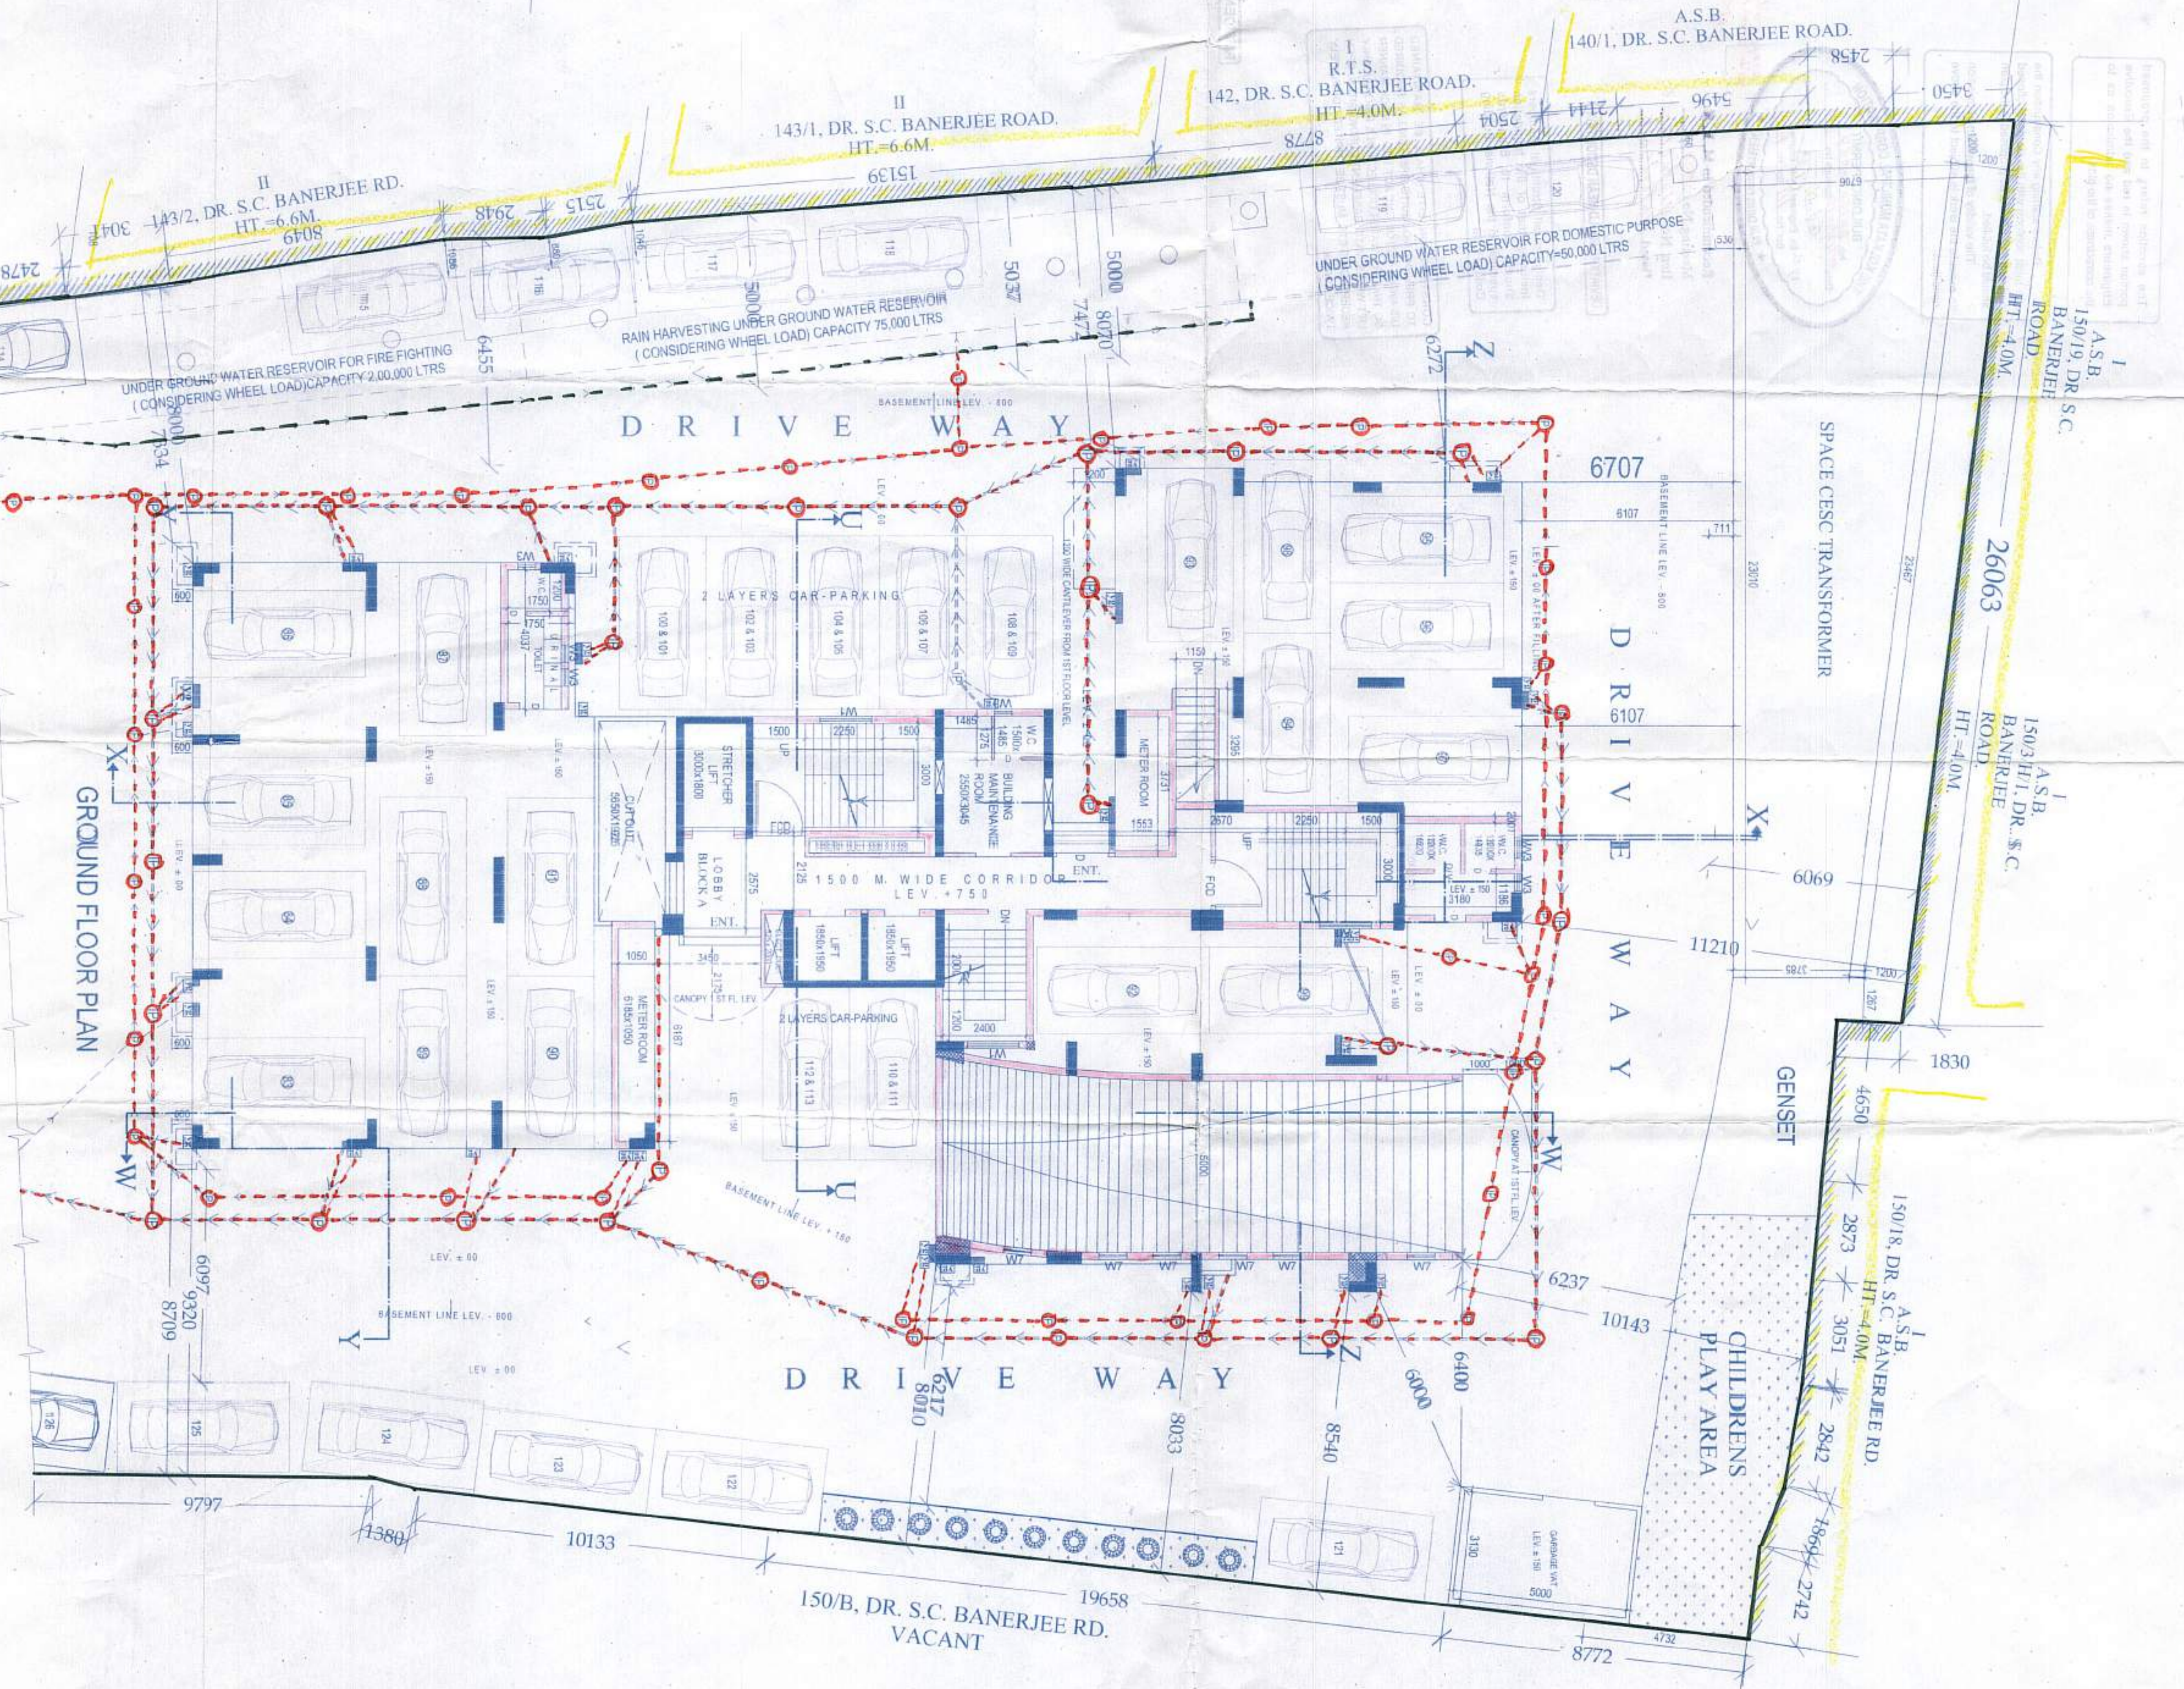

PROPOSED BLOCKS OF BUILDINGS (BLOCK-A BASEMENT
+ GROUND + SERVICE FLOOR + PARTY XV + XVI + XVII + XVIII STORED
RESIDENTIAL BUILDING OF HT:- 60.0 M), (BLOCK-B BASEMENT + GROUND
+ SERVICE FLOOR + PARTY II + III STORED ASSEMBLY BUILDING OF HT:-
19.117 M) & (BLOCK-C TWO STORED BUILDING IS FOR ASSEMBLY USE OF
HT:- 6.65 M) AT PREMISES NO- 150A, DR. SURESH CHANDRA BANERJEE
ROAD, KOLKATA - 700 010, P.S. BELAGHATA, WARD NO. 34, BOROUGH NO.
III. U/S 393 OF K.M.C. ACT 1980 UNDER BUILDING RULE 2009 WITH
AMENDMENT NOTIFICATION

PROPOSED GROUND FLOOR PLAN
OF (BLOCK A, B & C)
SCALE = 1:200

