



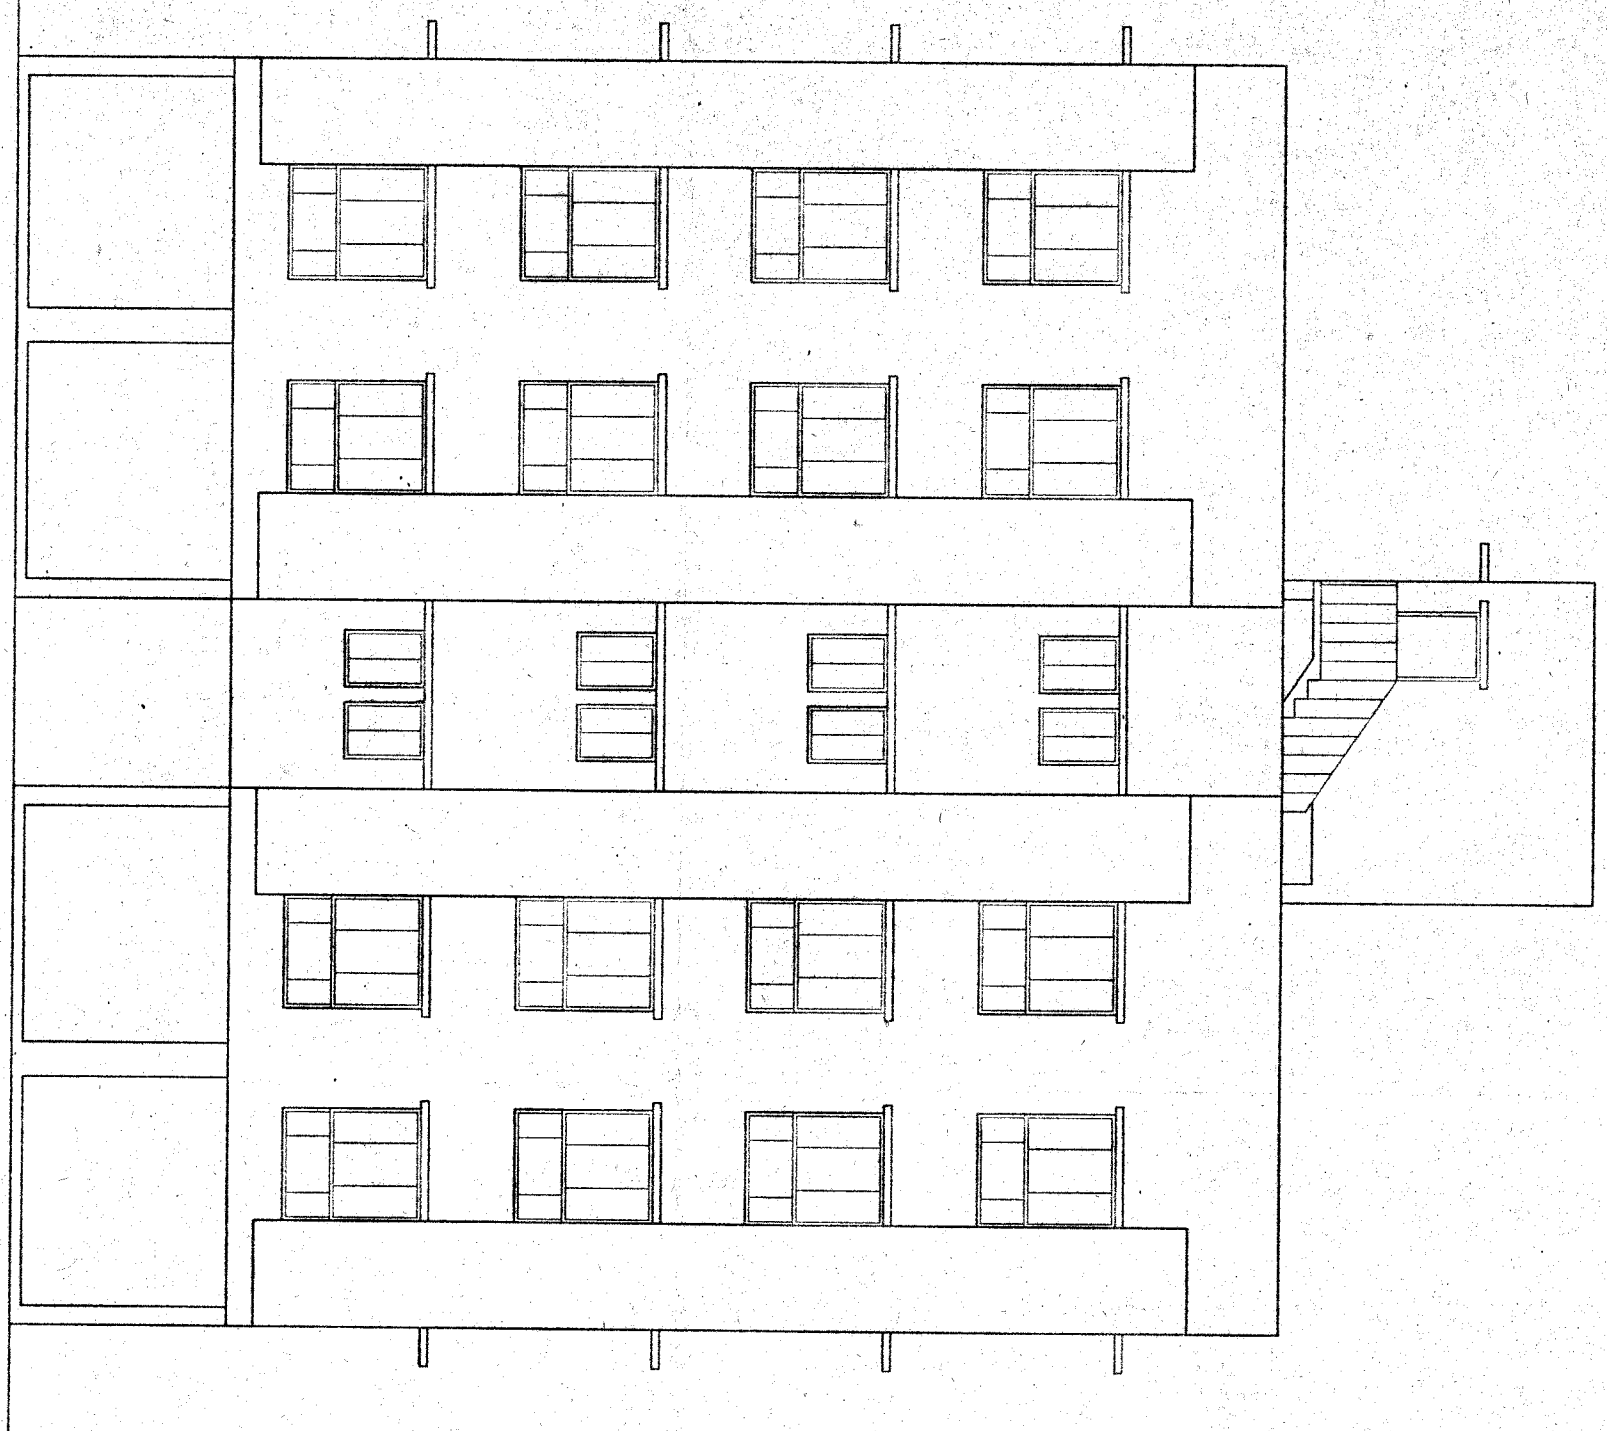

EAST SIDE ELEVATION

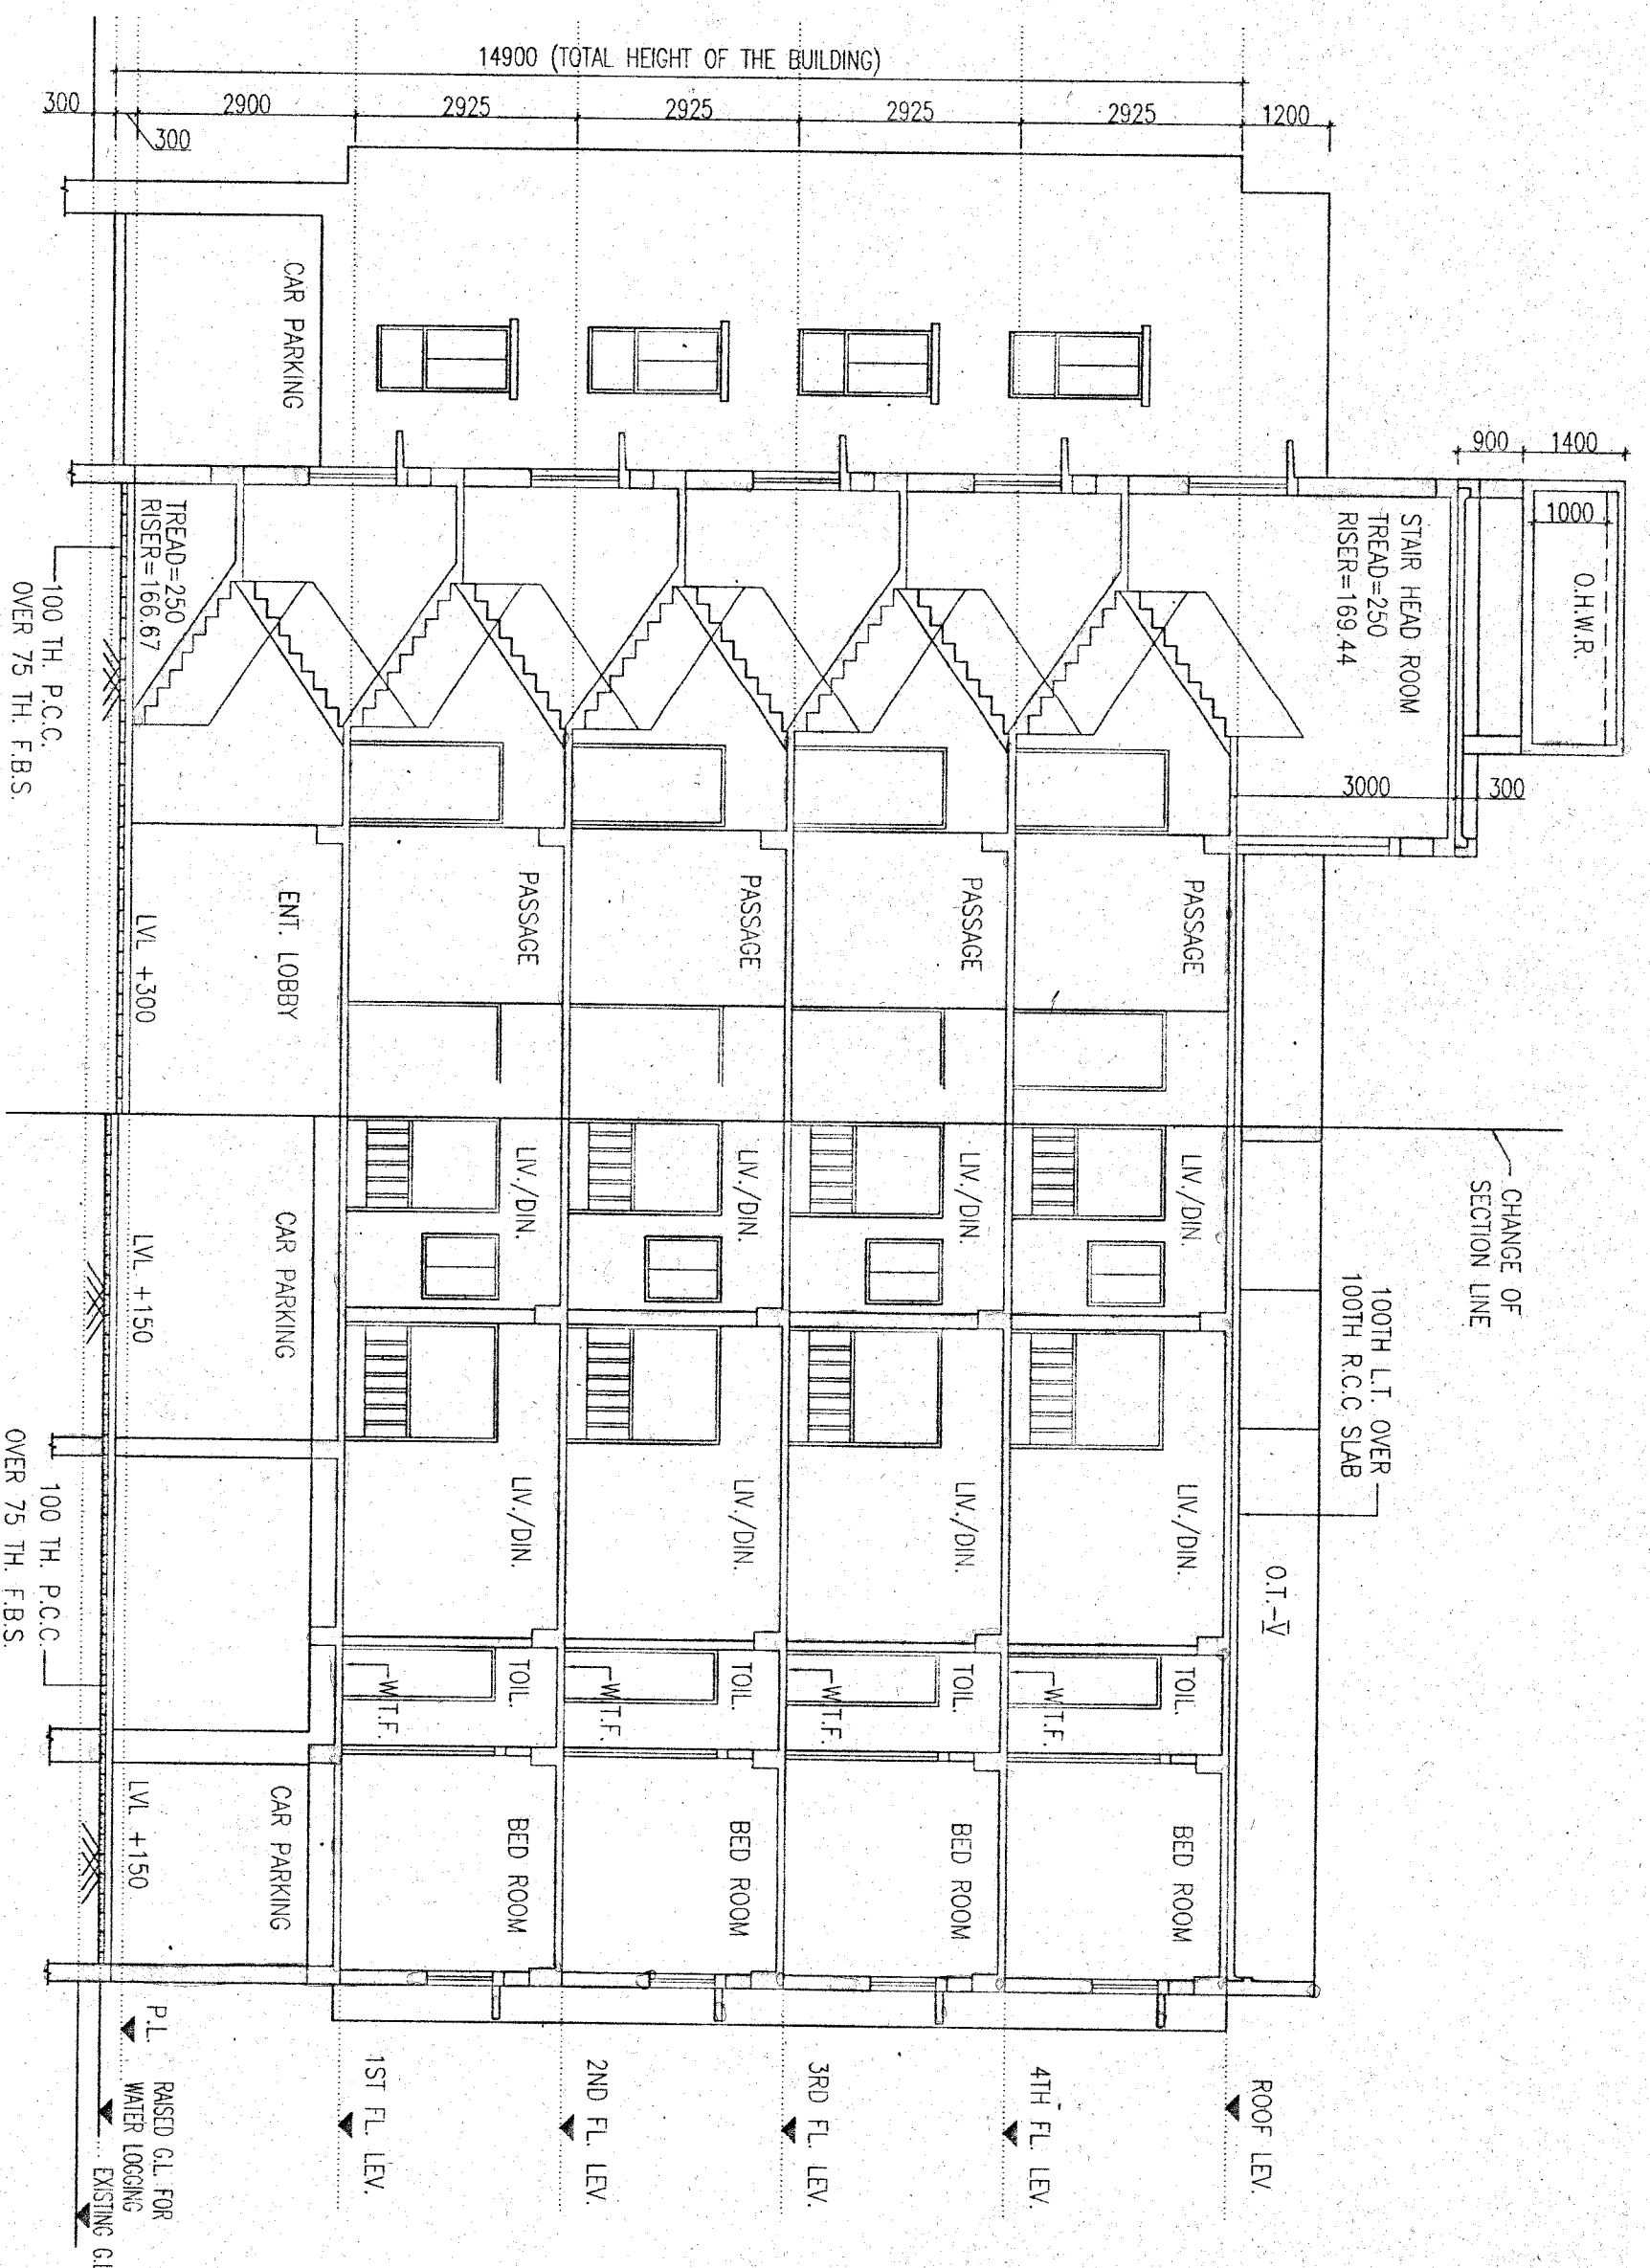

SECTION AT-CC

SCHEDULE OF DOORS & WINDOWS					
TYPE	SILL	UNIT	TYPE	SILL	UNIT
D1	1500X2100	W	205	2100	1500X2100
D2	2100	1500X2100	W	2100	1500X2100
D3	2100	1500X2100	W	2100	1500X2100
SIGNATURE OF OWNER

SIGNATURE OF ARCHITECT

CERTIFICATE OF ARCHITECT

THE ARCHITECT HAS CERTIFIED ON THE PLAN ITSELF WITH FULL RESPONSIBILITY THAT THE BUILDING PLAN HAS BEEN DRAWN UP AS PER WEST BENGAL GRAM PANCHAYAT (GRAM PANCHAYAT ADMINISTRATION) RULES 2004 AND SUBSEQUENT AMENDMENTS OF 2006 & 2015 AND ALSO IN COMPLIANCE WITH NATIONAL BUILDING CODE OF 2016 AND ALSO IN COMPLIANCE WITH NATIONAL BUILDING CODE OF 2016 AND ALSO IN COMPLIANCE WITH NATIONAL BUILDING CODE.

SIGNATURE OF ARCHITECT

CERTIFICATE OF STRUCTURAL ENGINEER

CERTIFIED THAT THE STRUCTURAL DESIGN & DRAWINGS OF THE BUILDING PLAN HAS BEEN DRAWN UP AS PER WEST BENGAL GRAM PANCHAYAT (GRAM PANCHAYAT ADMINISTRATION) RULES 2004 AND SUBSEQUENT AMENDMENTS OF 2006 & 2015 AND ALSO IN COMPLIANCE WITH NATIONAL BUILDING CODE OF 2016 AND ALSO IN COMPLIANCE WITH NATIONAL BUILDING CODE OF 2016 AND ALSO IN COMPLIANCE WITH NATIONAL BUILDING CODE.

SIGNATURE OF STRUCTURAL ENGINEER

IT IS HEREBY CERTIFIED THAT THE STRUCTURAL DRAWINGS ARE PREPARED FOR EARTHQUAKE RESISTANCE ACCORDANCE WITH THE WEST BENGAL GRAM PANCHAYAT (GRAM PANCHAYAT ADMINISTRATION) RULES 2004 AND SUBSEQUENT AMENDMENTS OF 2006 & 2015 AND ALSO IN COMPLIANCE WITH NATIONAL BUILDING CODE.

SIGNATURE OF ARCHITECT

TITLE

TYPICAL FLOOR PLAN (1ST TO 4TH FLOOR) & ROOF PLAN

The structural analysis reports & soil reports are kept for reference in this office. The clearance is accorded subject to certificate of architect.
SIR. Engineer, Geo-Tech
PROPOSED G+1V STORED (14.9 MT. HT.) RESIDENTIAL BUILDING AT J.L. NO. - 5, D/NO. NOS. - 600, 592, 594, 595, 596, 597, D/NO. NOS. - 975, 976, 977, BARASATI - 1, DIST. - NORTH 24 PARGANAS.

APPROVED

DR. SANTOSH KUMAR CHAKRABORTY
B.E. (Structural Engineering)
Member of Council of Architects
GATE OF KALC, 161, B.S. & C. (C.A.)
S. CHAKRABORTY & SONS
Consulting Structural Engineer


DATE	JOB NO.	DEALT	CHECKED	SHEET NO.
09.04.18	ARCH/66/2017	VRNA	04 OF 06	
SCALE - 1:100	ARCHITECT			
	RAJ AGARWAL & ASSOCIATES			
	BARABDI STREET, KOLKATA-16			

APPROVED BY:
PLAN PERMITTED
S/C NO: 15/PACAP NO: 307/1/18

Pancham Kumar Choudhary
General Block, North 24 Pgs.




FOR OFFICE USE ONLY

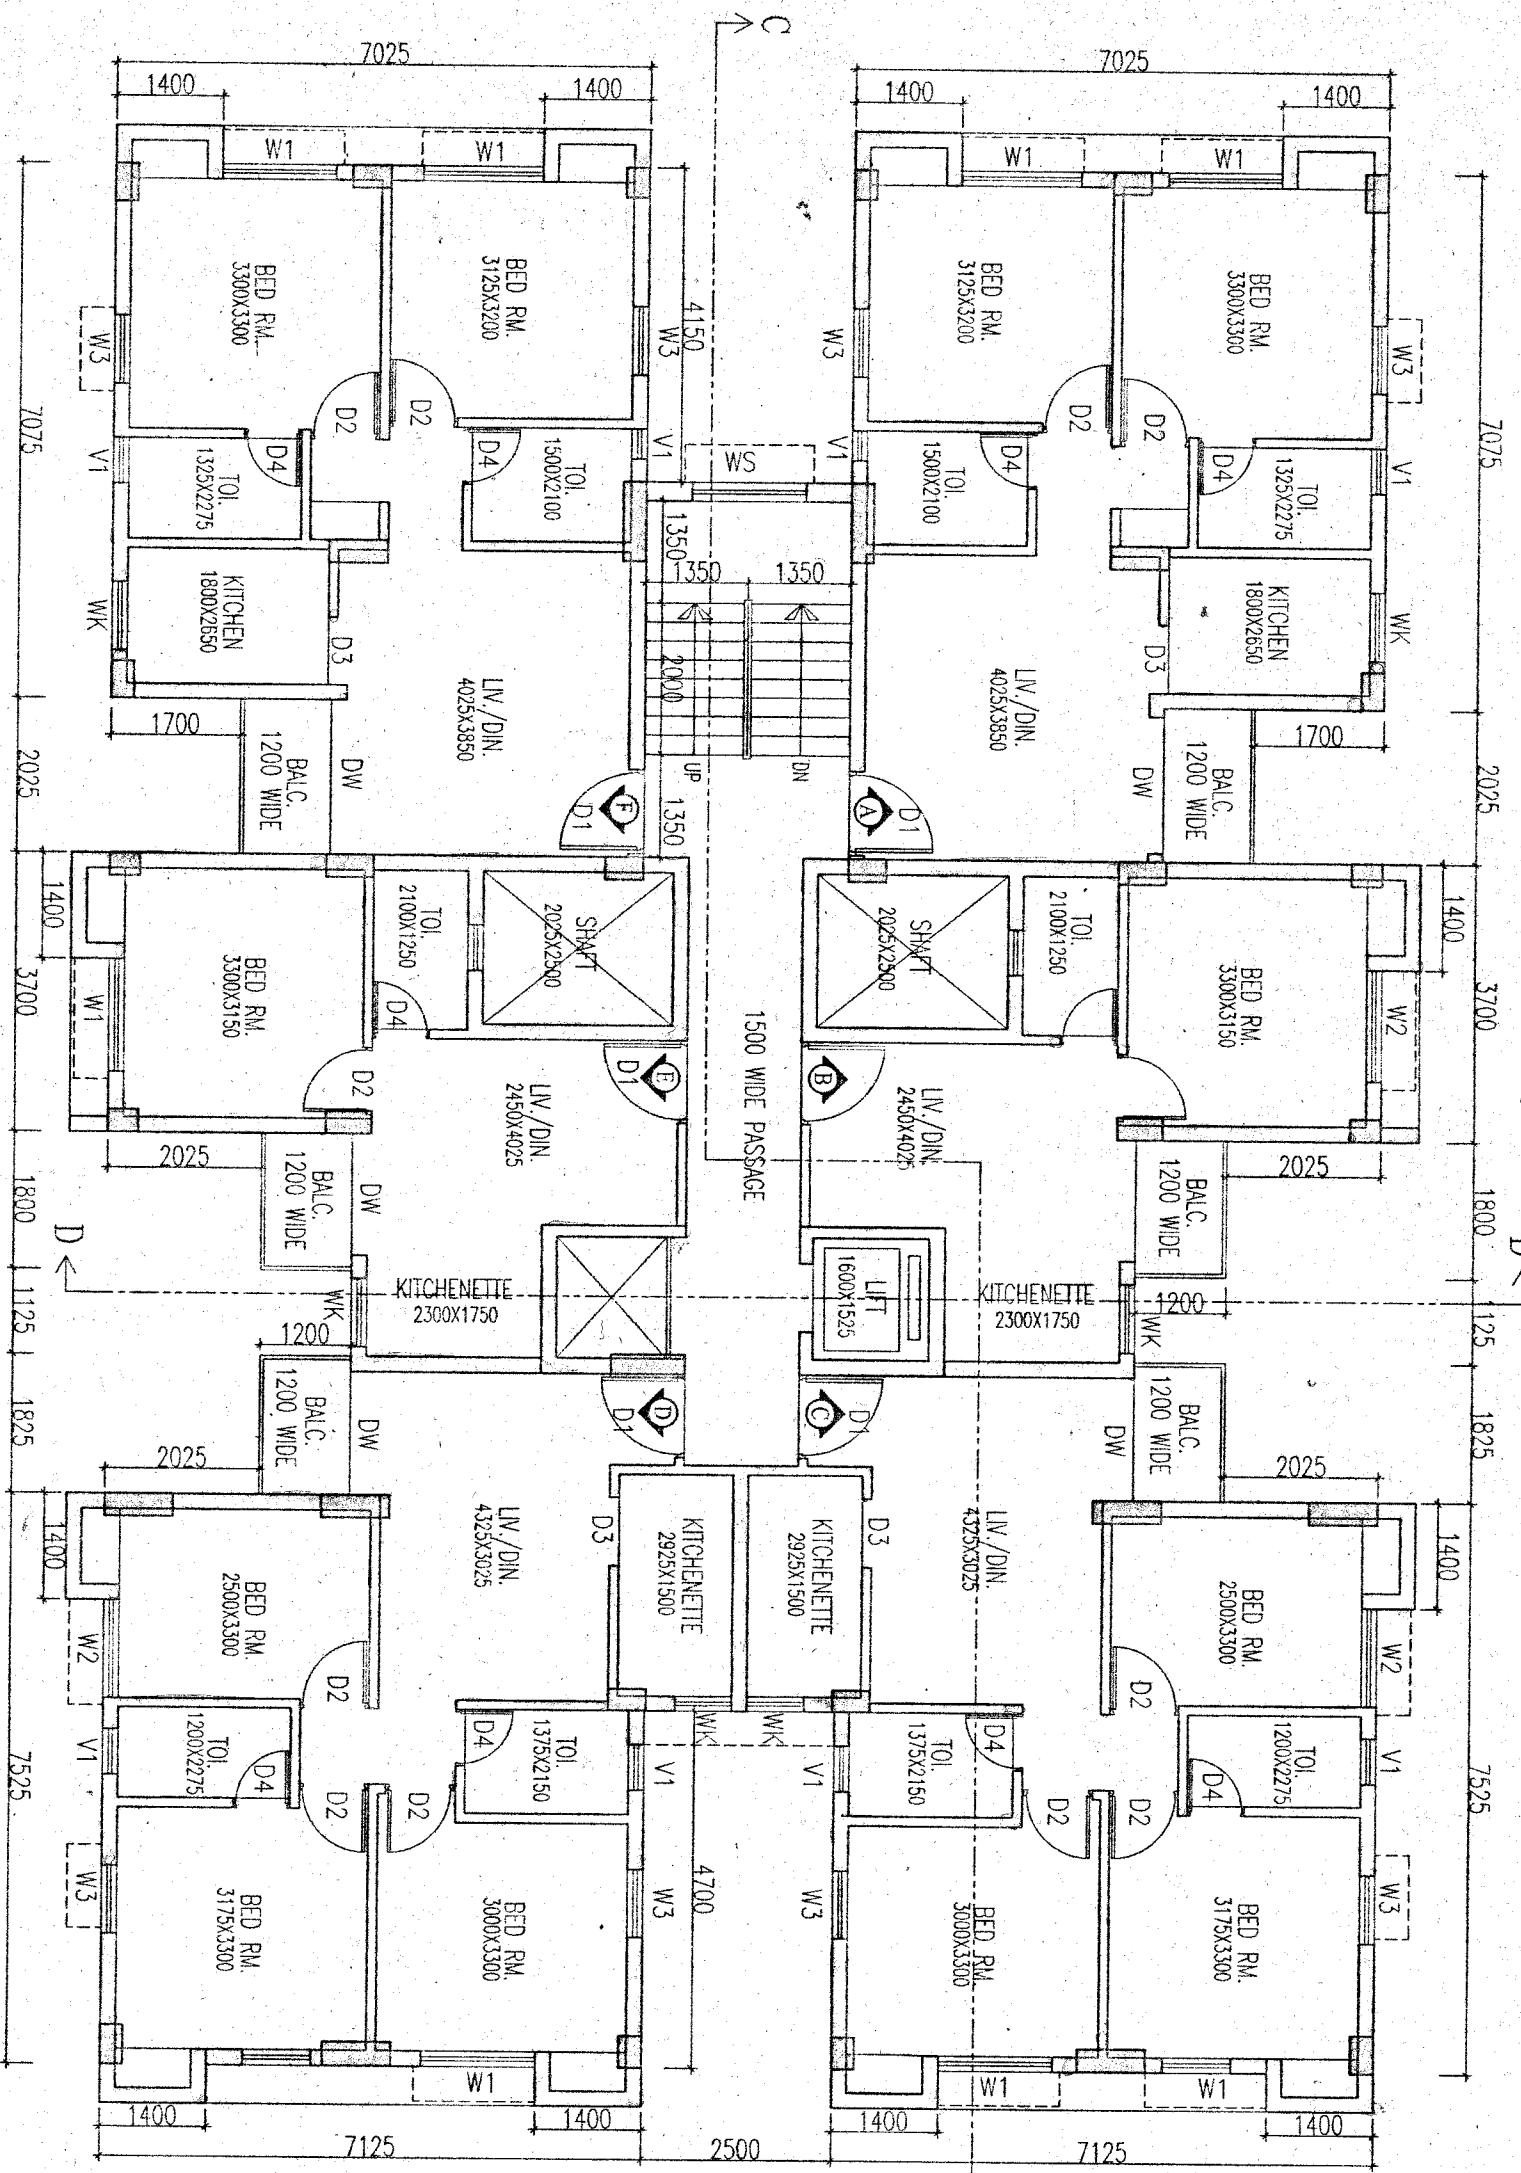


TYPICAL FLOOR PLAN (1ST TO 4TH FLOOR) & ROOF PLAN

GROUND FLOOR PLAN

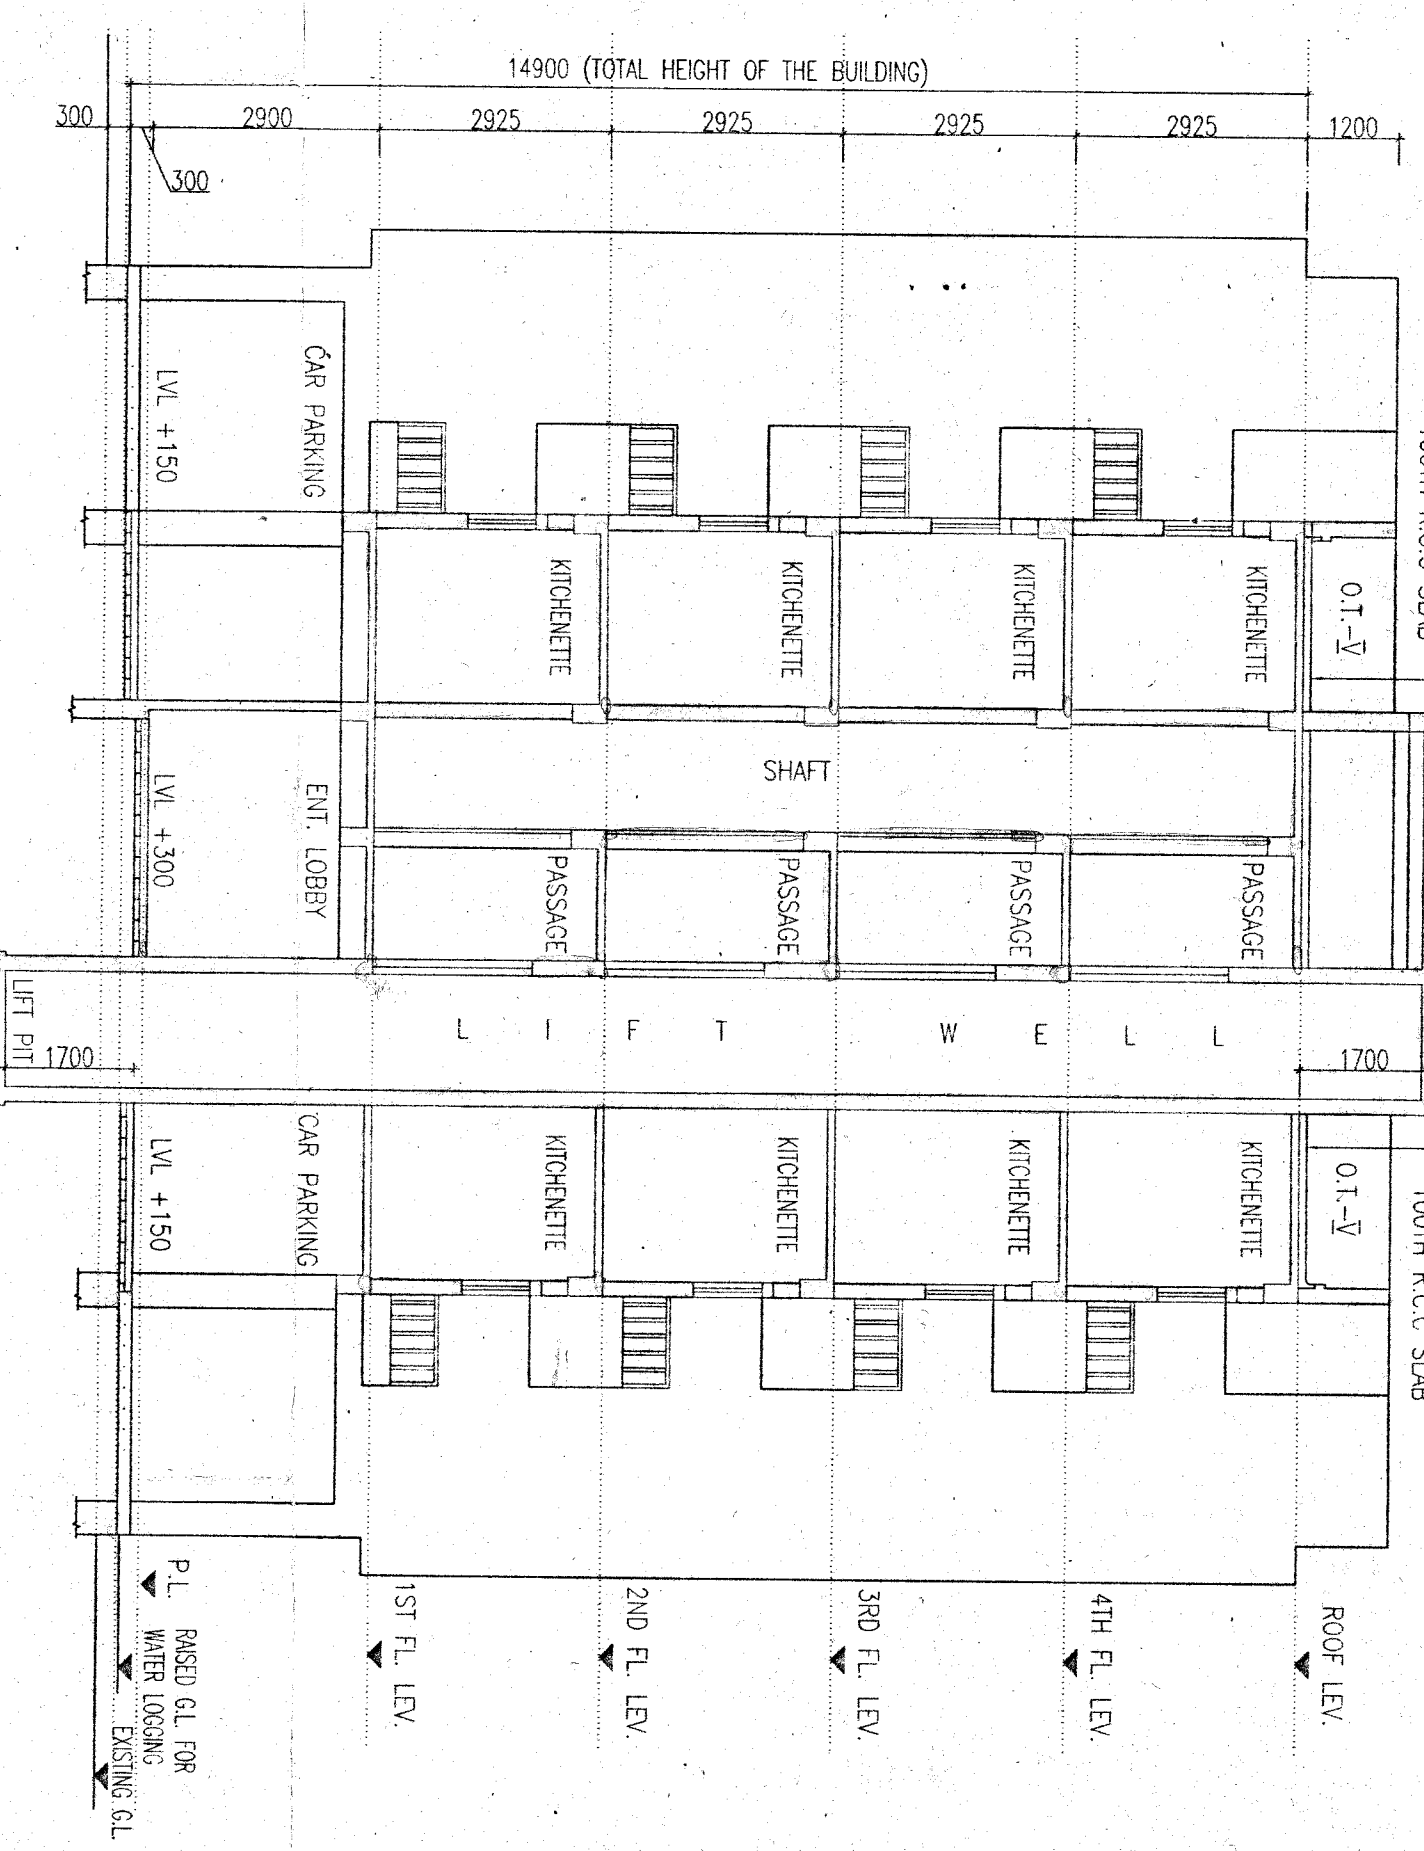

SECTION AT-DD

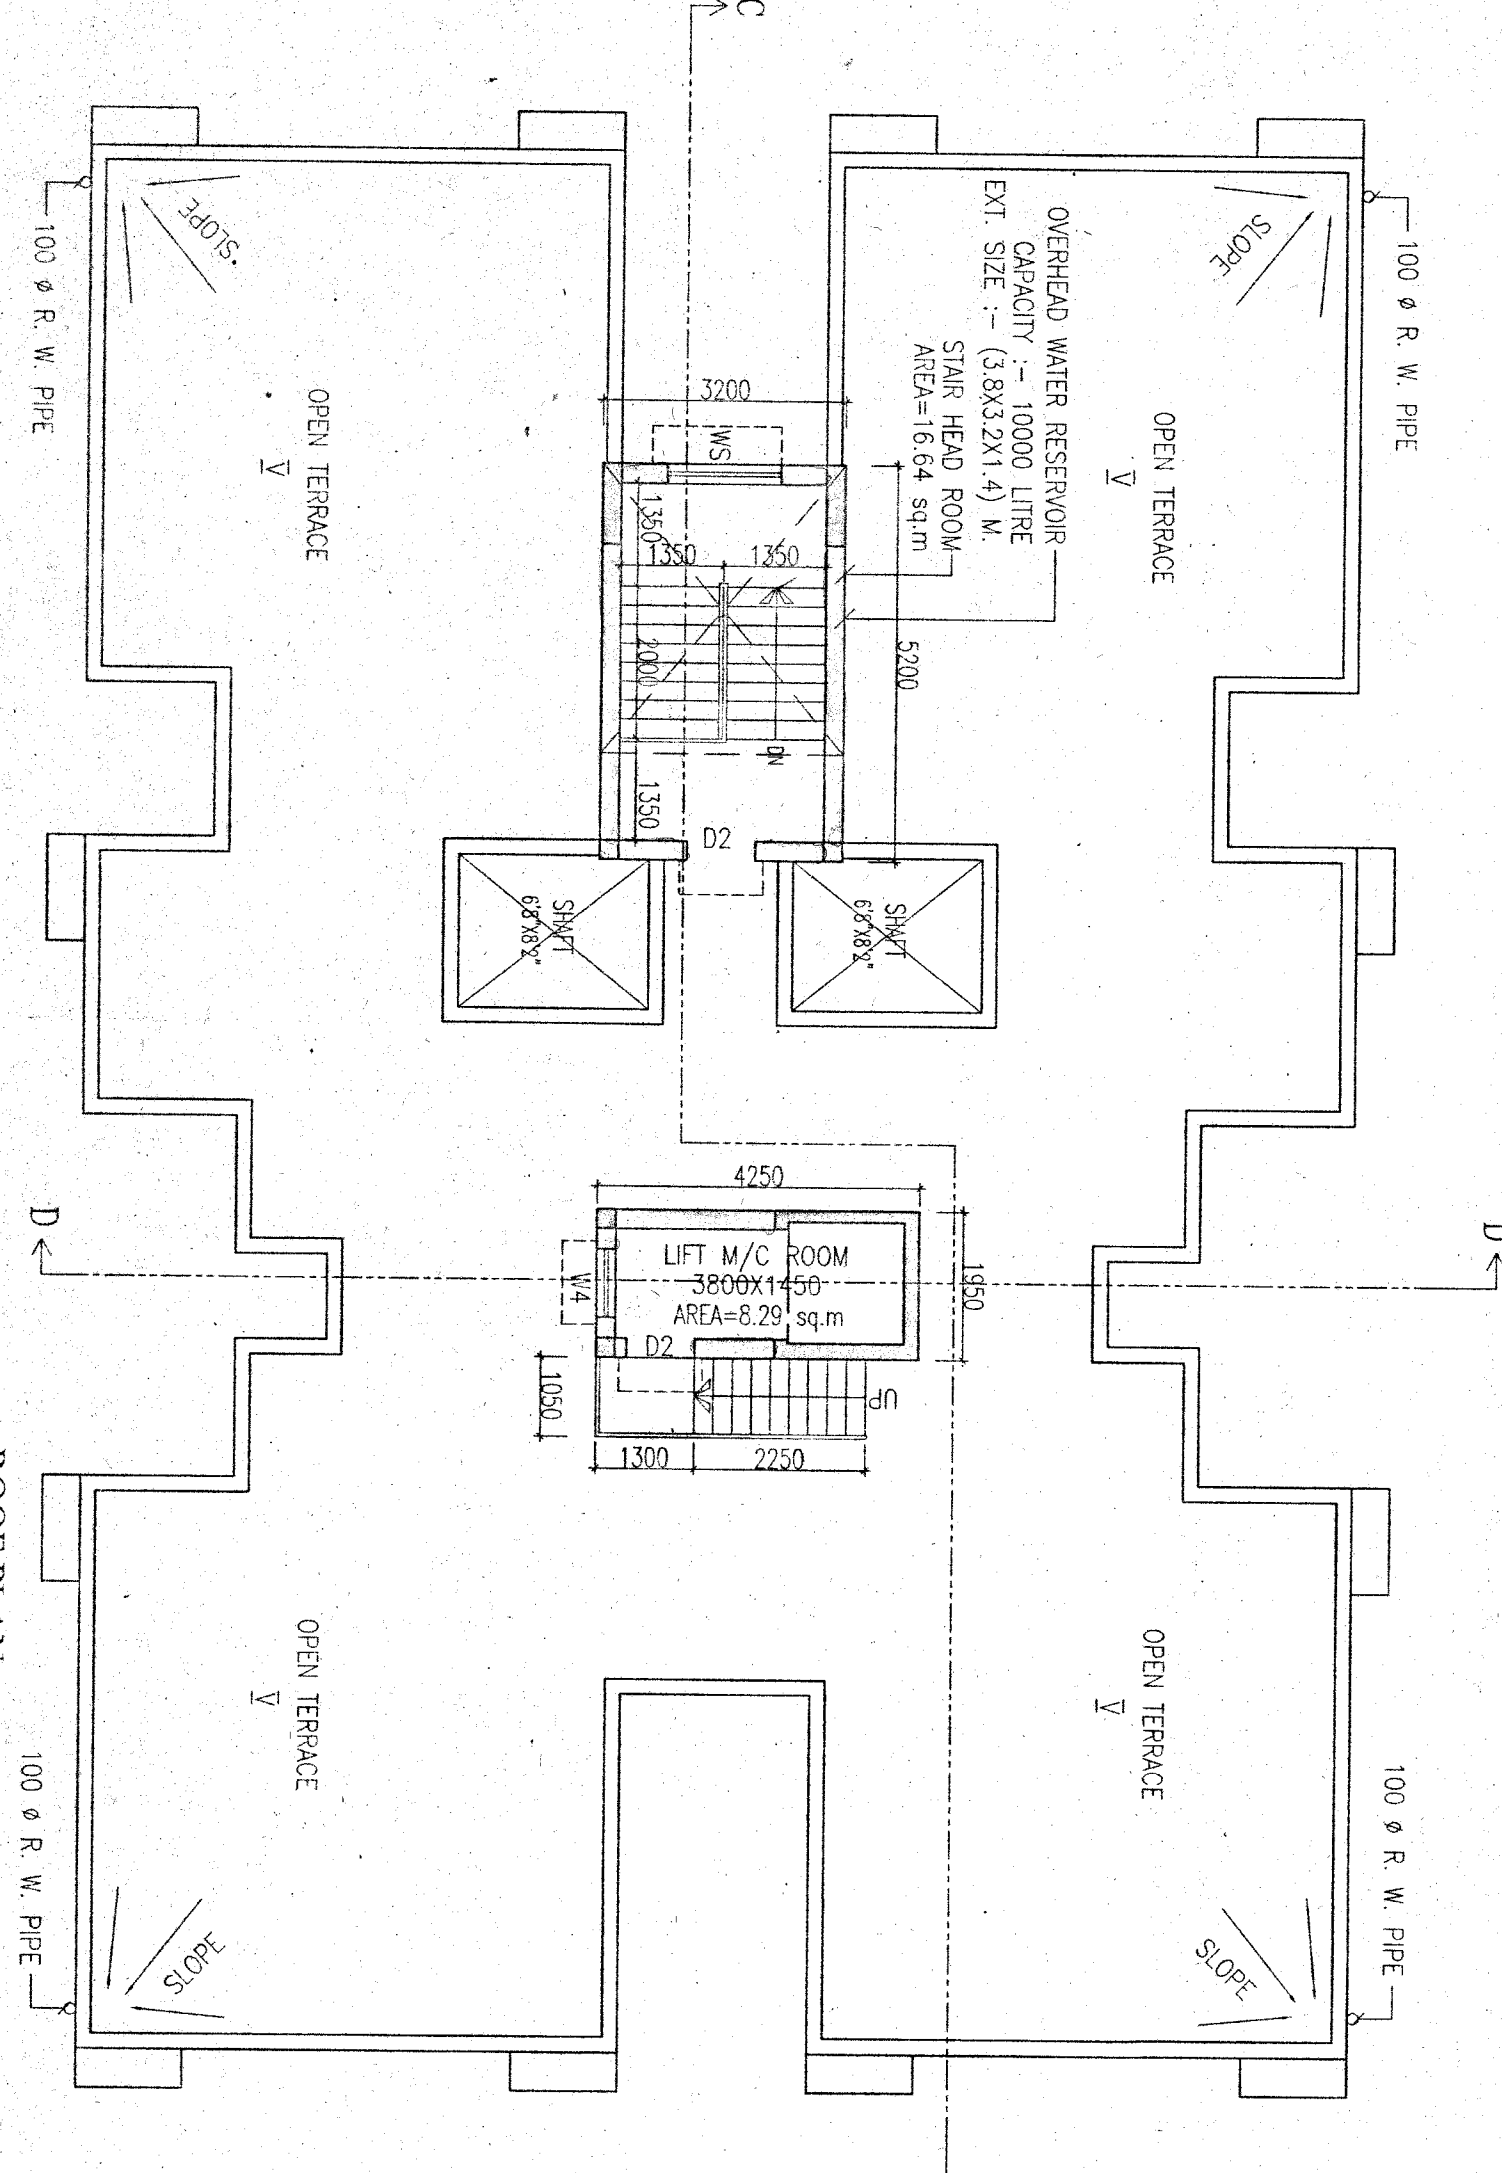

ROOF PLAN