




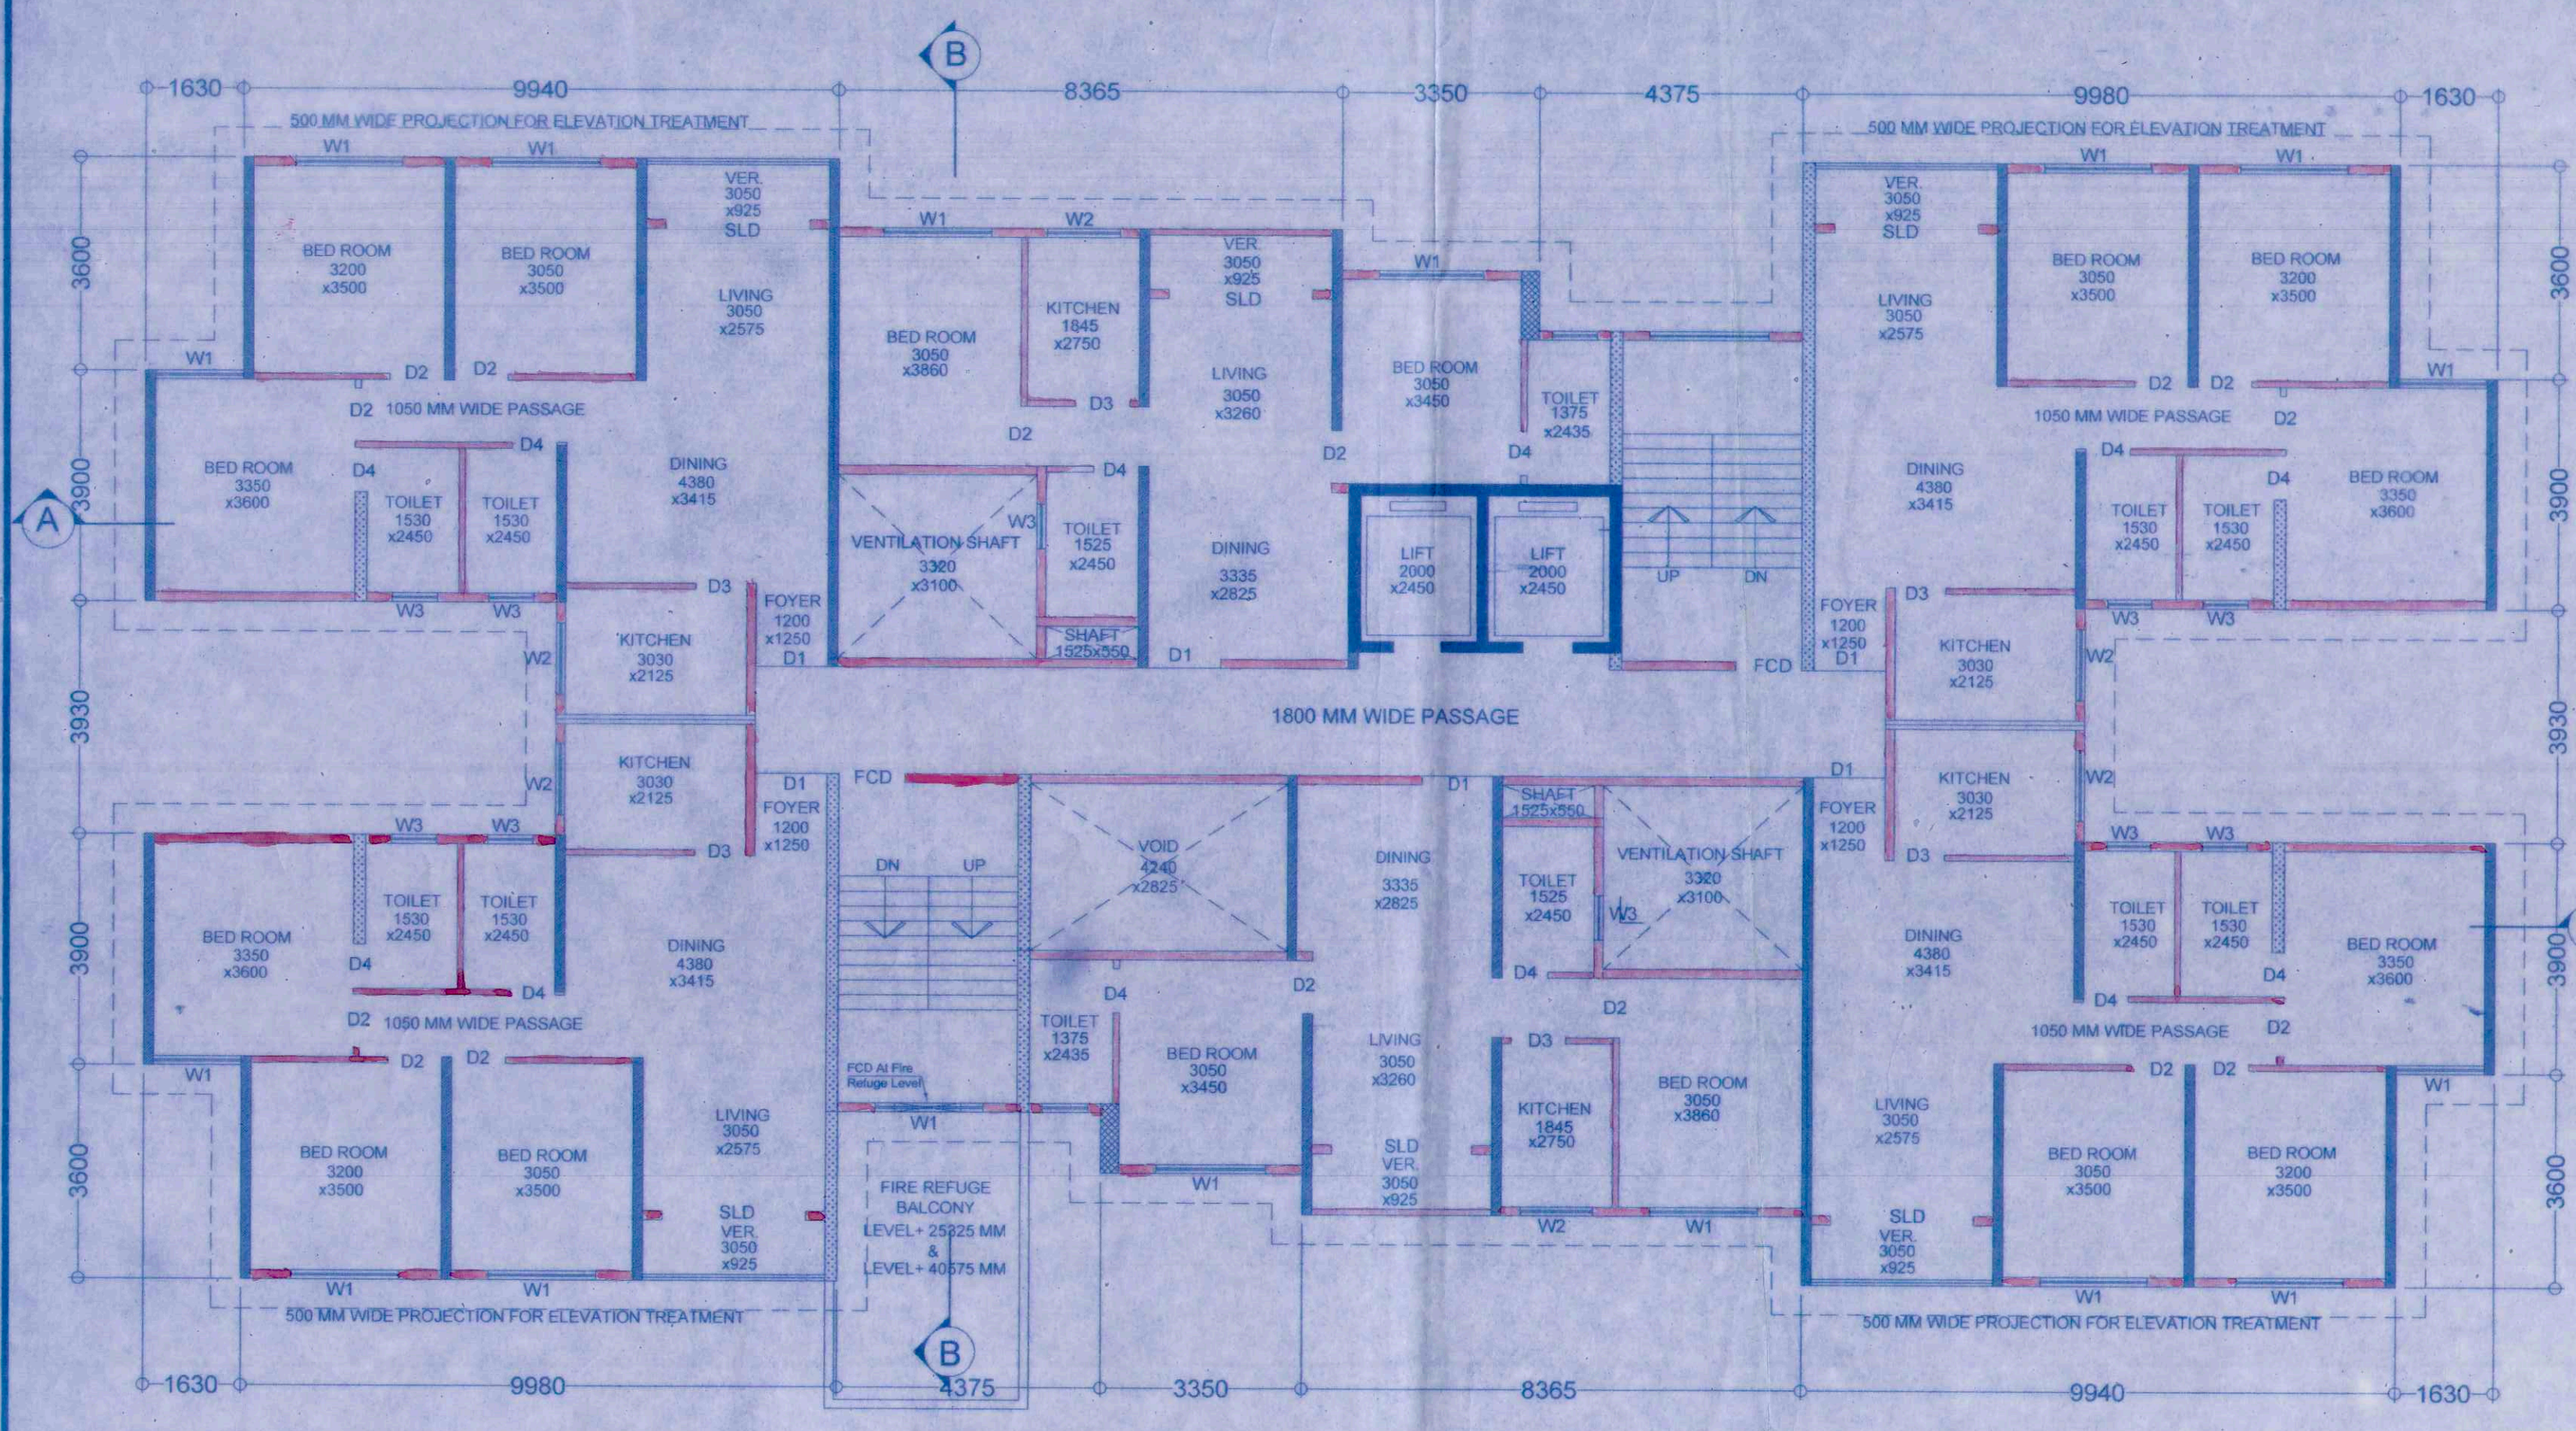


TYPICAL FLOOR PLAN (1ST TO 14TH)
SCALE-1:100

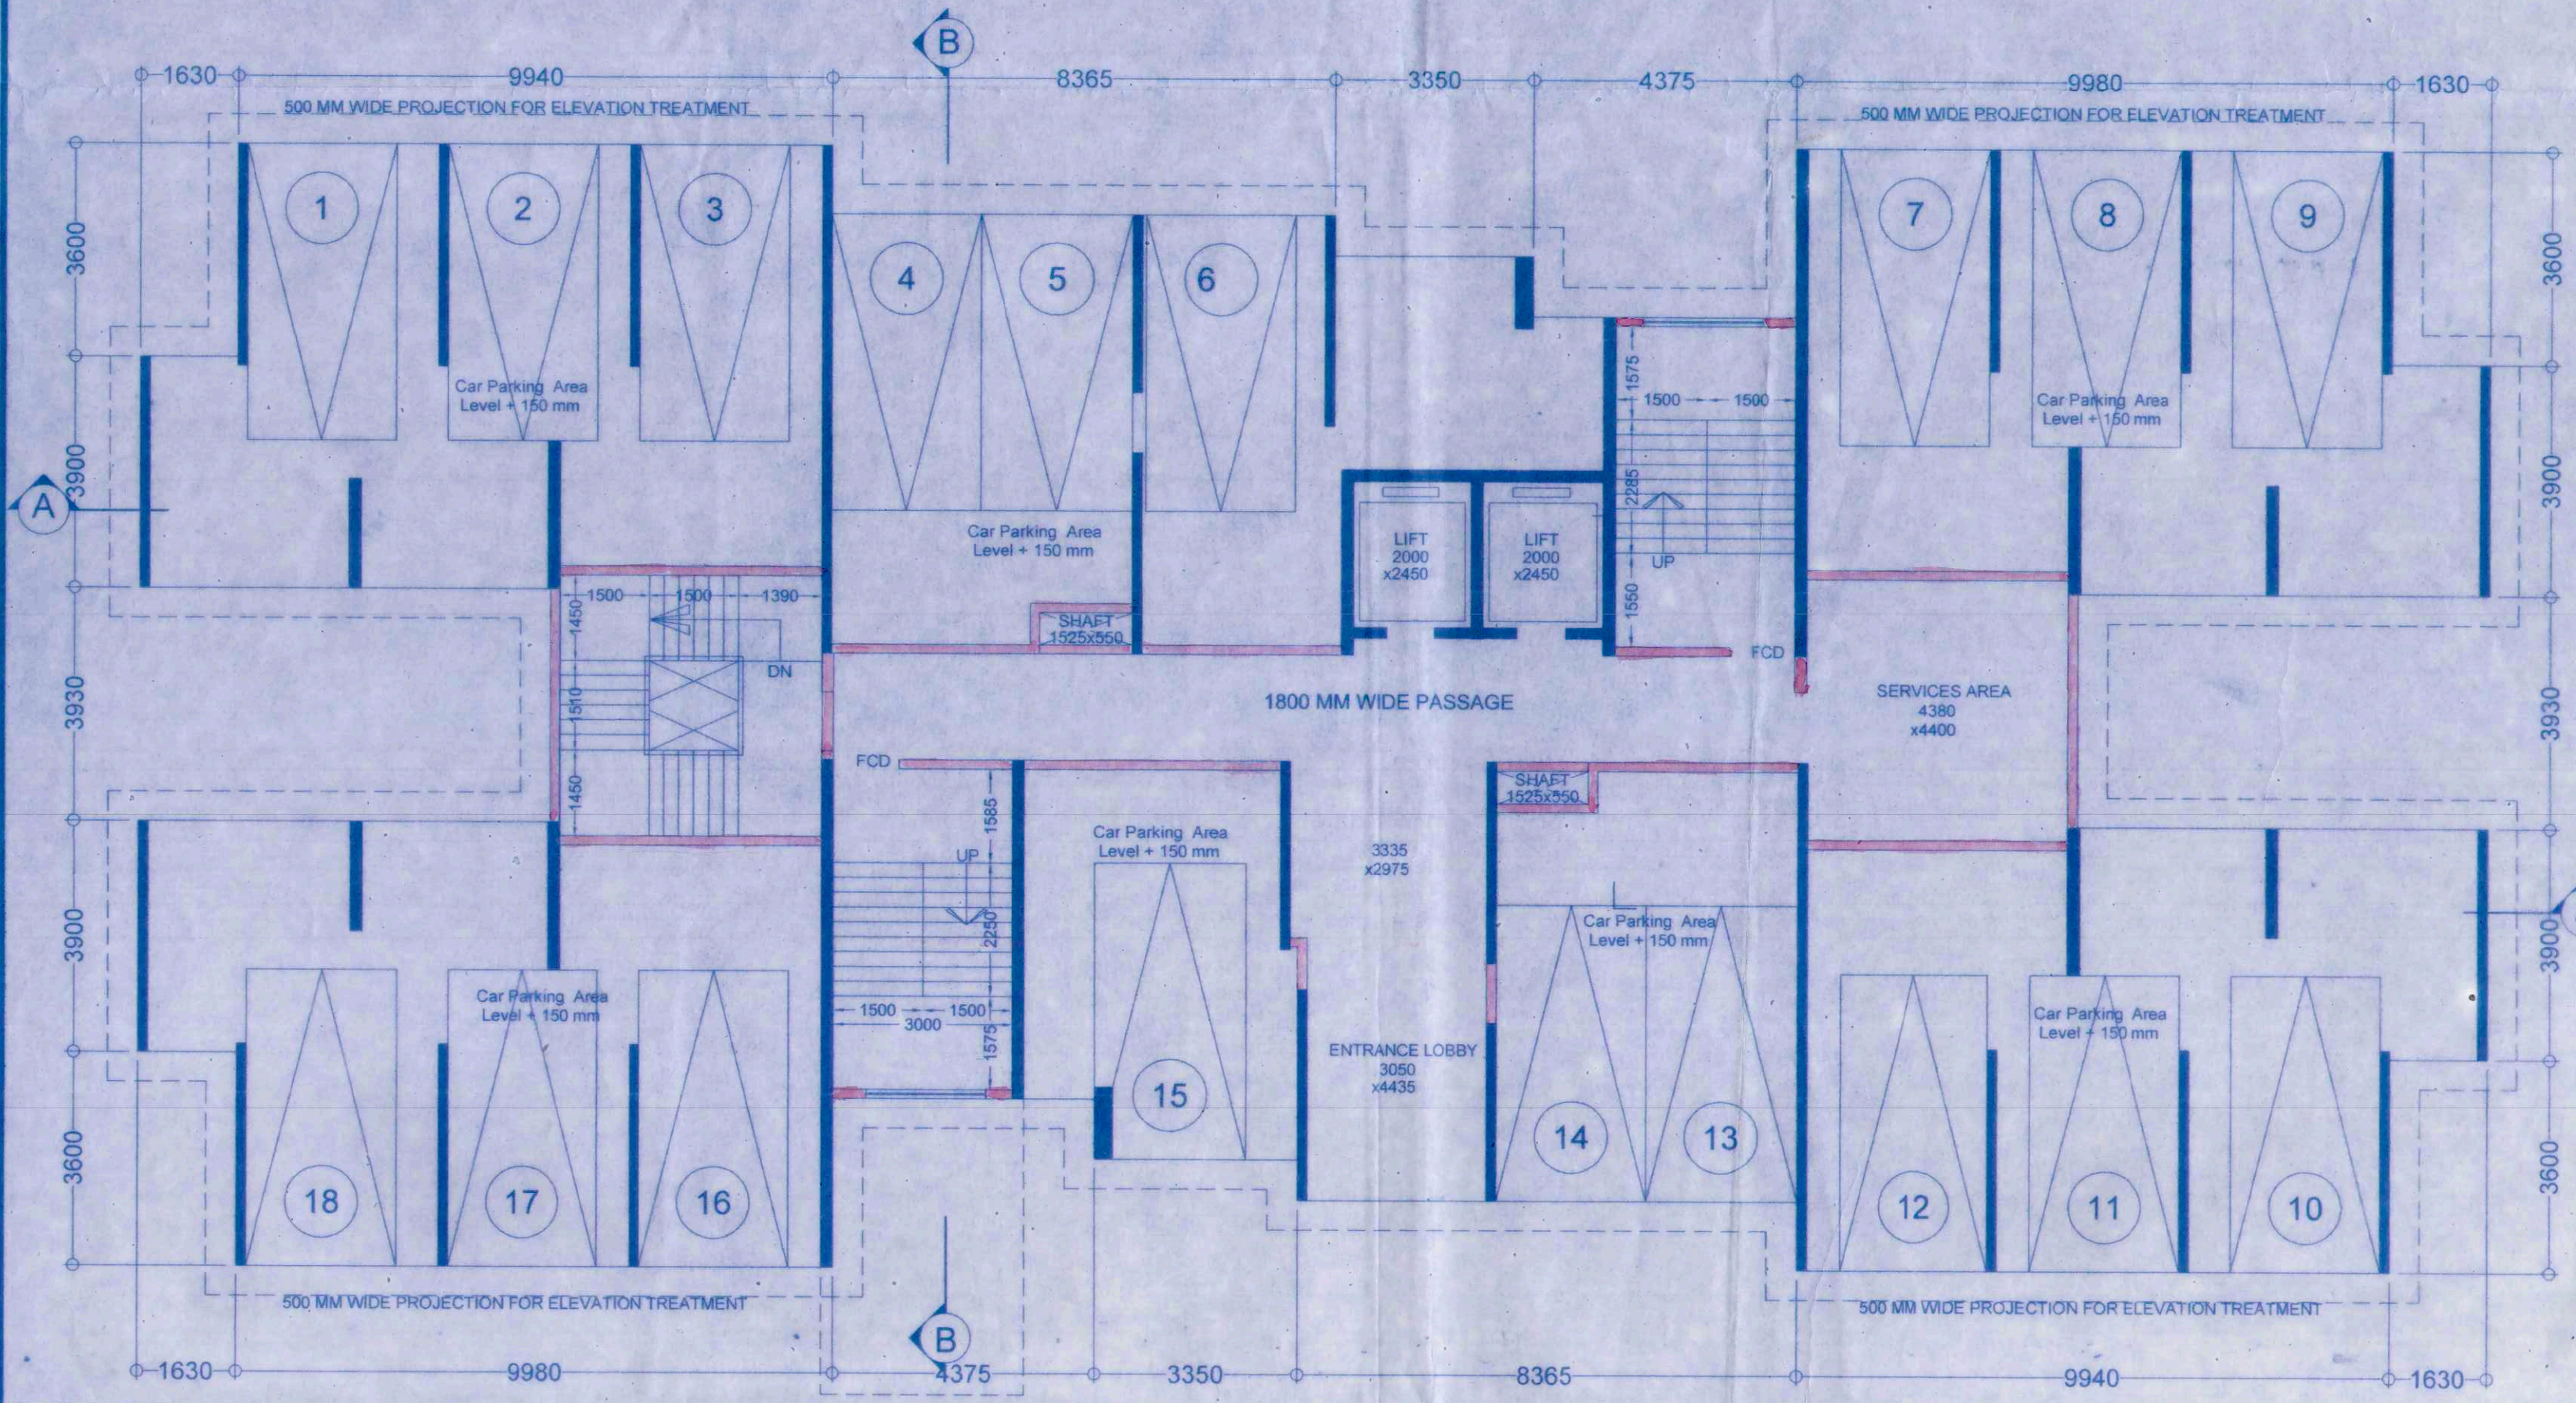

GROUND FLOOR PLAN
SCALE-1:100

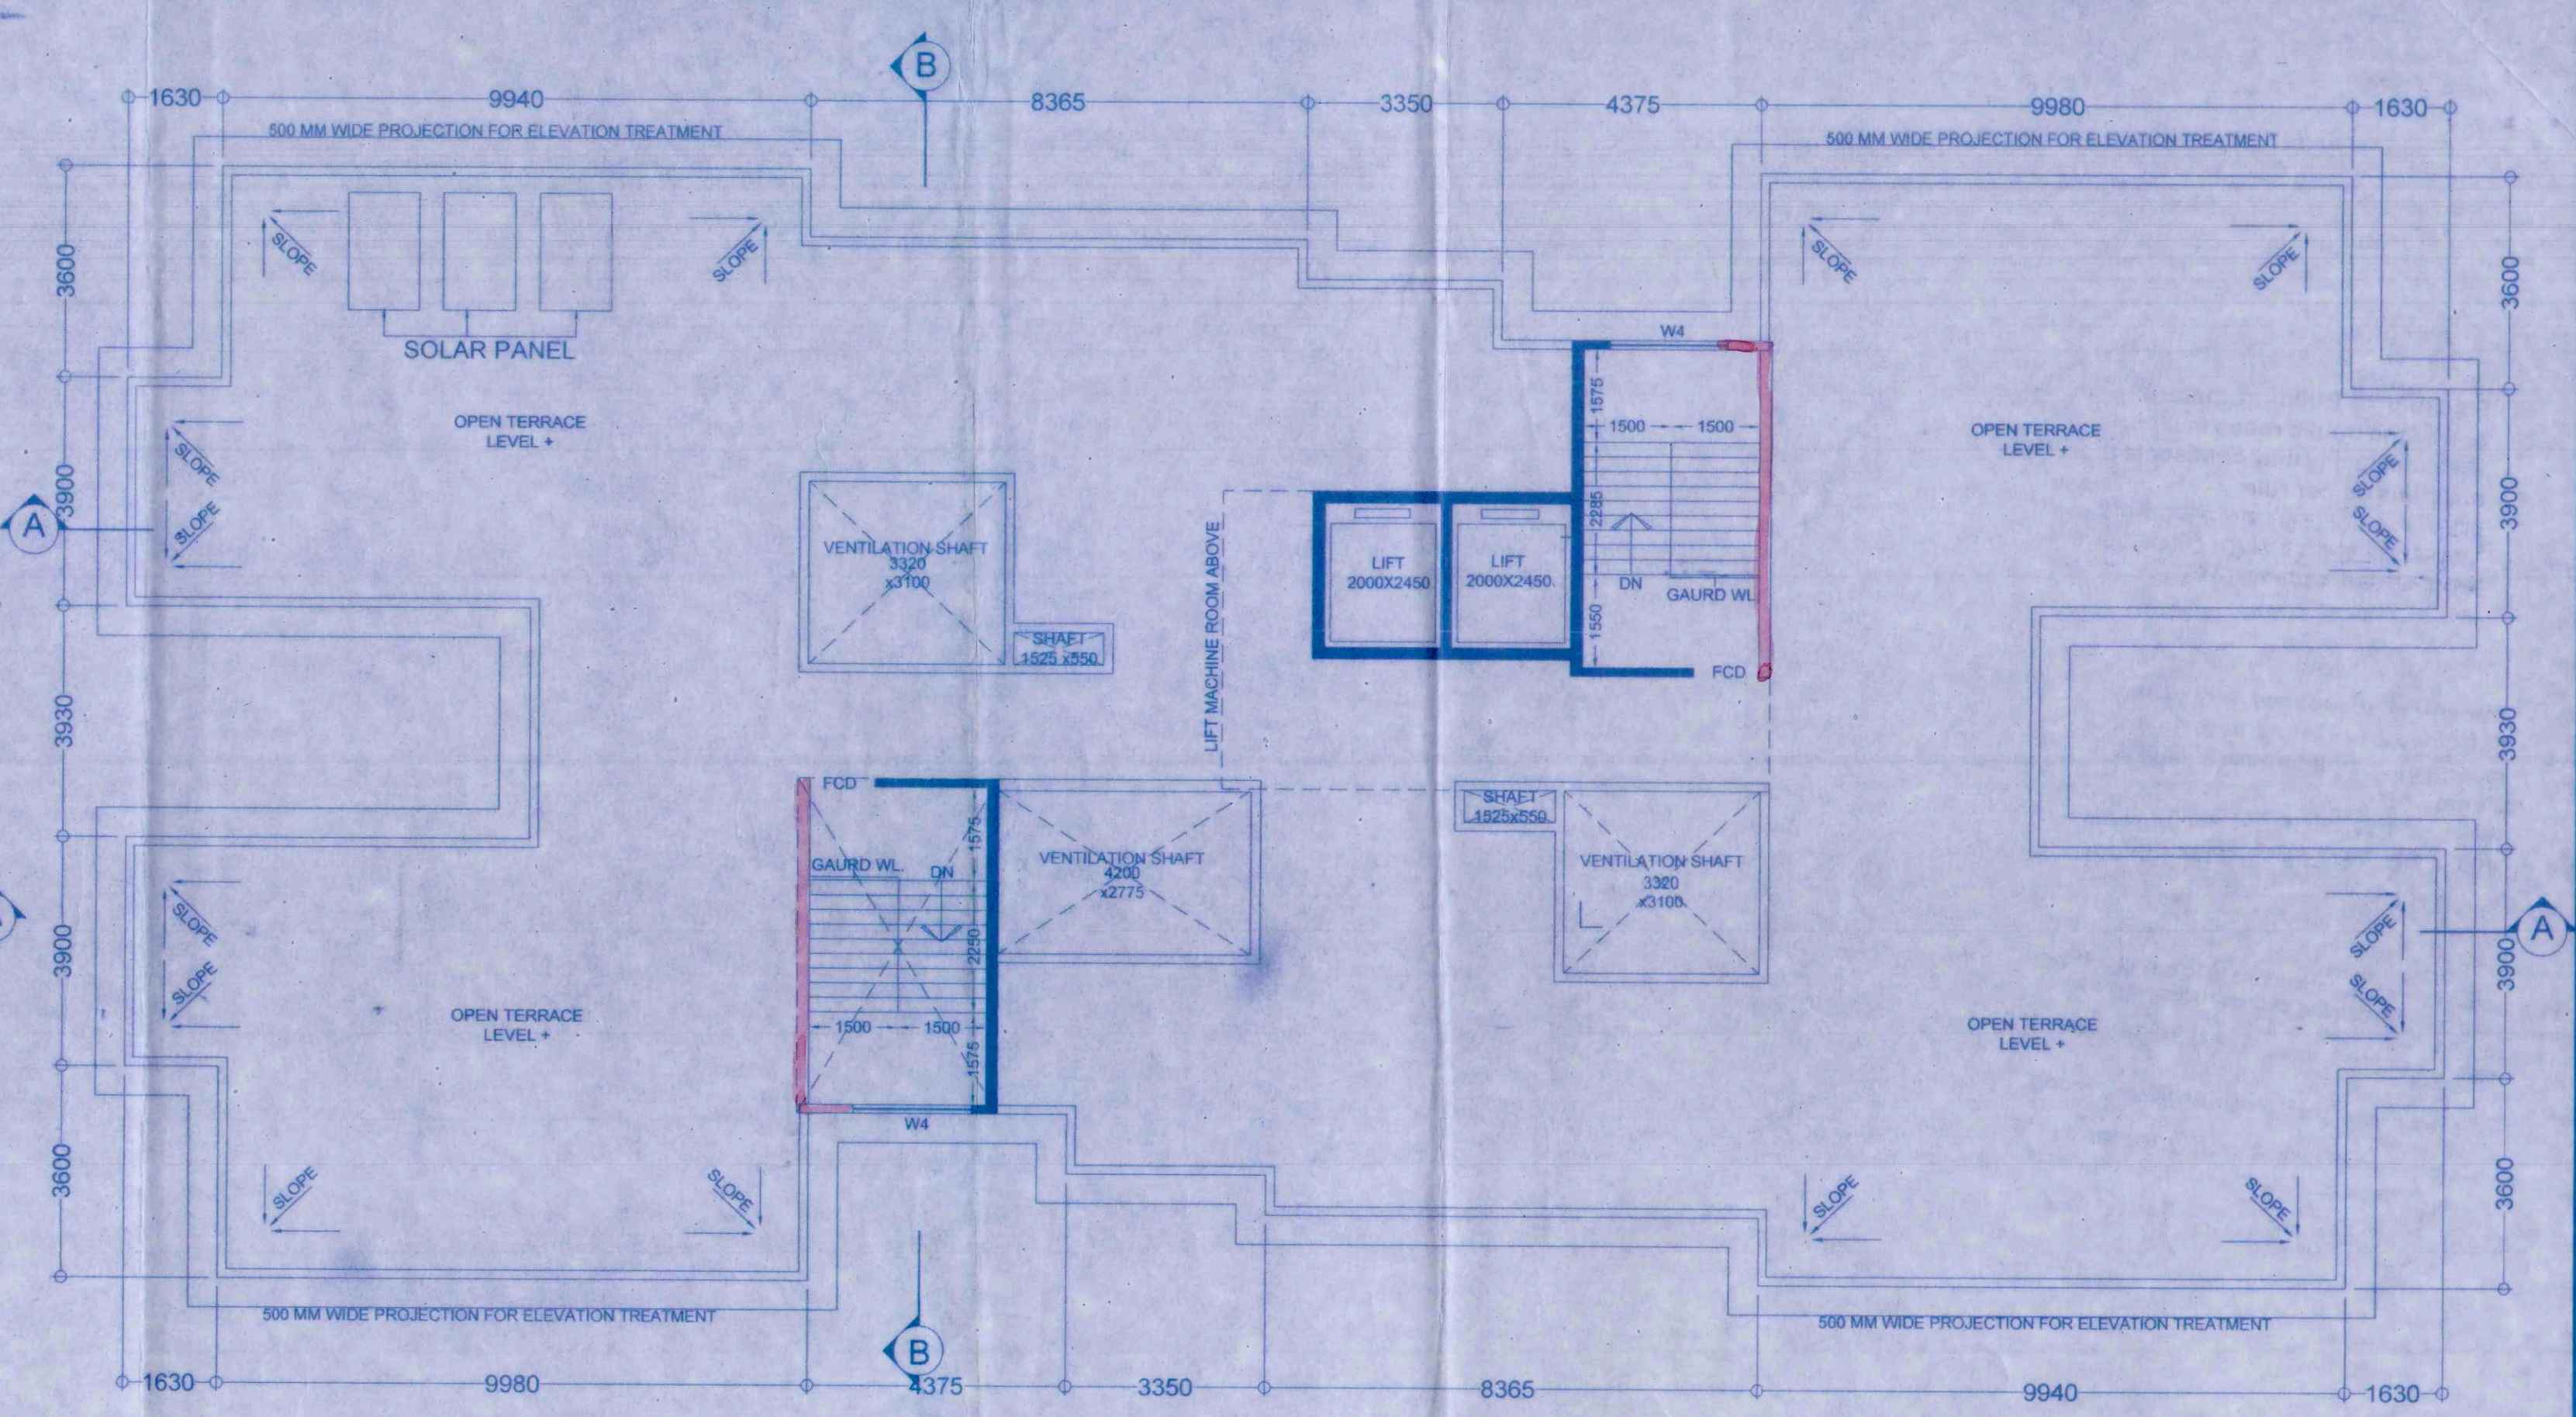

ROOF PLAN
SCALE-1:100

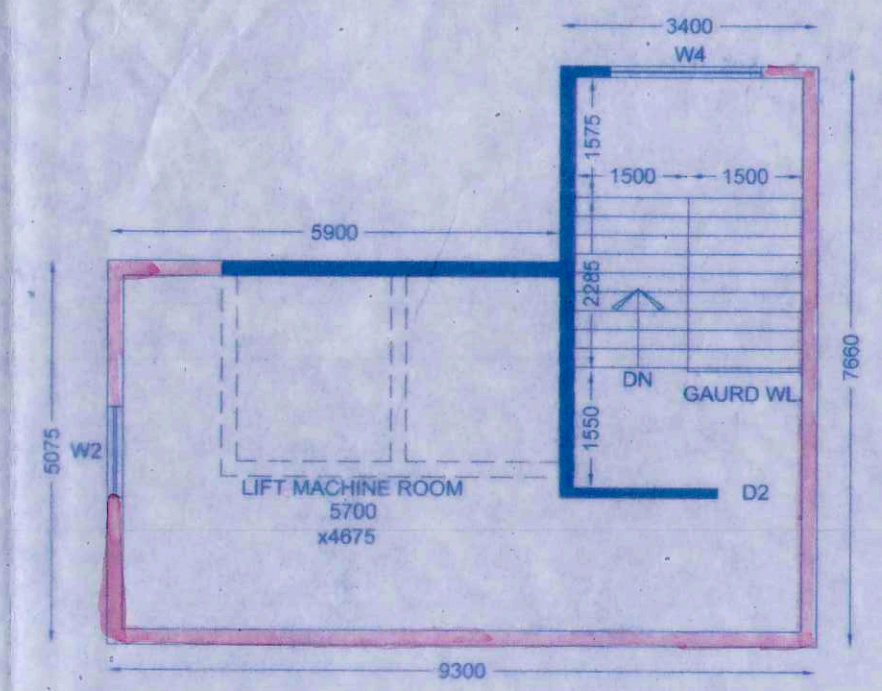

LIFT MACHINE ROOM PLAN
SCALE-1:100

APPROVED
Plan No. 87/08/27/17 Dated 02/07/2016
Valid Upto 02/07/2019
Partha Gupta
Municipal Engineer
RAJPUR SONARPUR MUNICIPALITY
Dr. Palab Das
Chairman
02/07/16

CHECKED & O. K.
S.K. Himanshu
28/06/2016

For EXULT REALTY PVT. LTD.
S.K. Himanshu
DIRECTOR
SIGNATURE OF OWNER

CERTIFICATE OF STRUCTURAL STABILITY WE HEREBY CERTIFY THAT THE FOUNDATION AND SUPERSTRUCTURE OF THE BUILDING PROPOSED FOR CONSTRUCTION AT L.R. DAG NO.2205, 2206, 2210, 2211, 2212, 2218, 2219, 2220, 2227, 2254, 2255, 2256, 2260, 2261, 2262, 2263, 2266, 2267, 2268, 2271, 2273, 2276, 2277, 2318 & 2334 UNDER L.R. KHATIAN NO.2129 IN MOUZA KUMRAKHALI, J.L.- 48, P.S.- SONARPUR, SOUTH 24 PGS, UNDER RAJPUR SONARPUR MUNICIPALITY, HAVE BEEN SO DESIGNED BY ME/US WILL MAKE SUCH FOUNDATION AND SUPER STRUCTURE SAFE IN ALL RESPECT INCLUDING THE CONSIDERATION OF BEARING CAPACITY AND SETTLEMENT OF SOIL ETC. <i>C. P. Chatterjee</i>				
HARSH SANON COUNCIL OF ARCHITECTURE REGD. NO: CA/90/13556		SIGNATURE OF STRUCTURAL ENGINEER (NAME, ADDRESS AND EMPANELMENT NO.) CHANDI PRASAD KHANNA BB (Civil), ME (Struct.), MIE (India) ESE -12		
Prasanta Kumar Ghosh Geo-Technical Engineer Enlistment No. 003-G. T. Eng. Rajpur - Sonarpur Municipality		SIGNATURE OF GEO-TECHNICAL ENGINEER (NAME, ADDRESS AND EMPANELMENT NO.)		
PROJECT : PLAN PROPOSAL OF WING 1 OF (G+14), WING 2, 3 & 4 OF (B+G+14), & WING 5 OF (B+G+11) RESIDENTIAL BUILDING ALONG WITH 1NO OF THREE STORIED ASSEMBLY BUILDING AT L.R. DAG NO.2205, 2206, 2210, 2211, 2212, 2218, 2219, 2220, 2227, 2254, 2255, 2256, 2260, 2261, 2262, 2263, 2266, 2267, 2268, 2271, 2273, 2276, 2277, 2318 & 2334 UNDER L.R. KHATIAN NO.2129 IN MOUZA KUMRAKHALI, J.L.- 48, P.S.- SONARPUR, SOUTH 24 PGS, UNDER RAJPUR SONARPUR MUNICIPALITY.				
JOB NO.:	TITLE : WING- 2, 3 & 4 (B+G+14)			
DRG. NO.: WB- 06	GROUND FLOOR PLAN, TYPICAL FLOOR PLAN ROOF PLAN & LIFT MACHINE ROOM PLAN			
REVISION NO.:	SCALE: As mentioned	DEALT BY: Moumita	CHECKED: Suvadip	DATE: 25.07.2015
SANON SEN & ASSOCIATES (P) LTD. 5, RUSSEL STREET, KOLKATA-700 071 PHONE:91-33-22264579, 22278068, 22172505; FAX:2226 6917 www.sanonsen.com				