




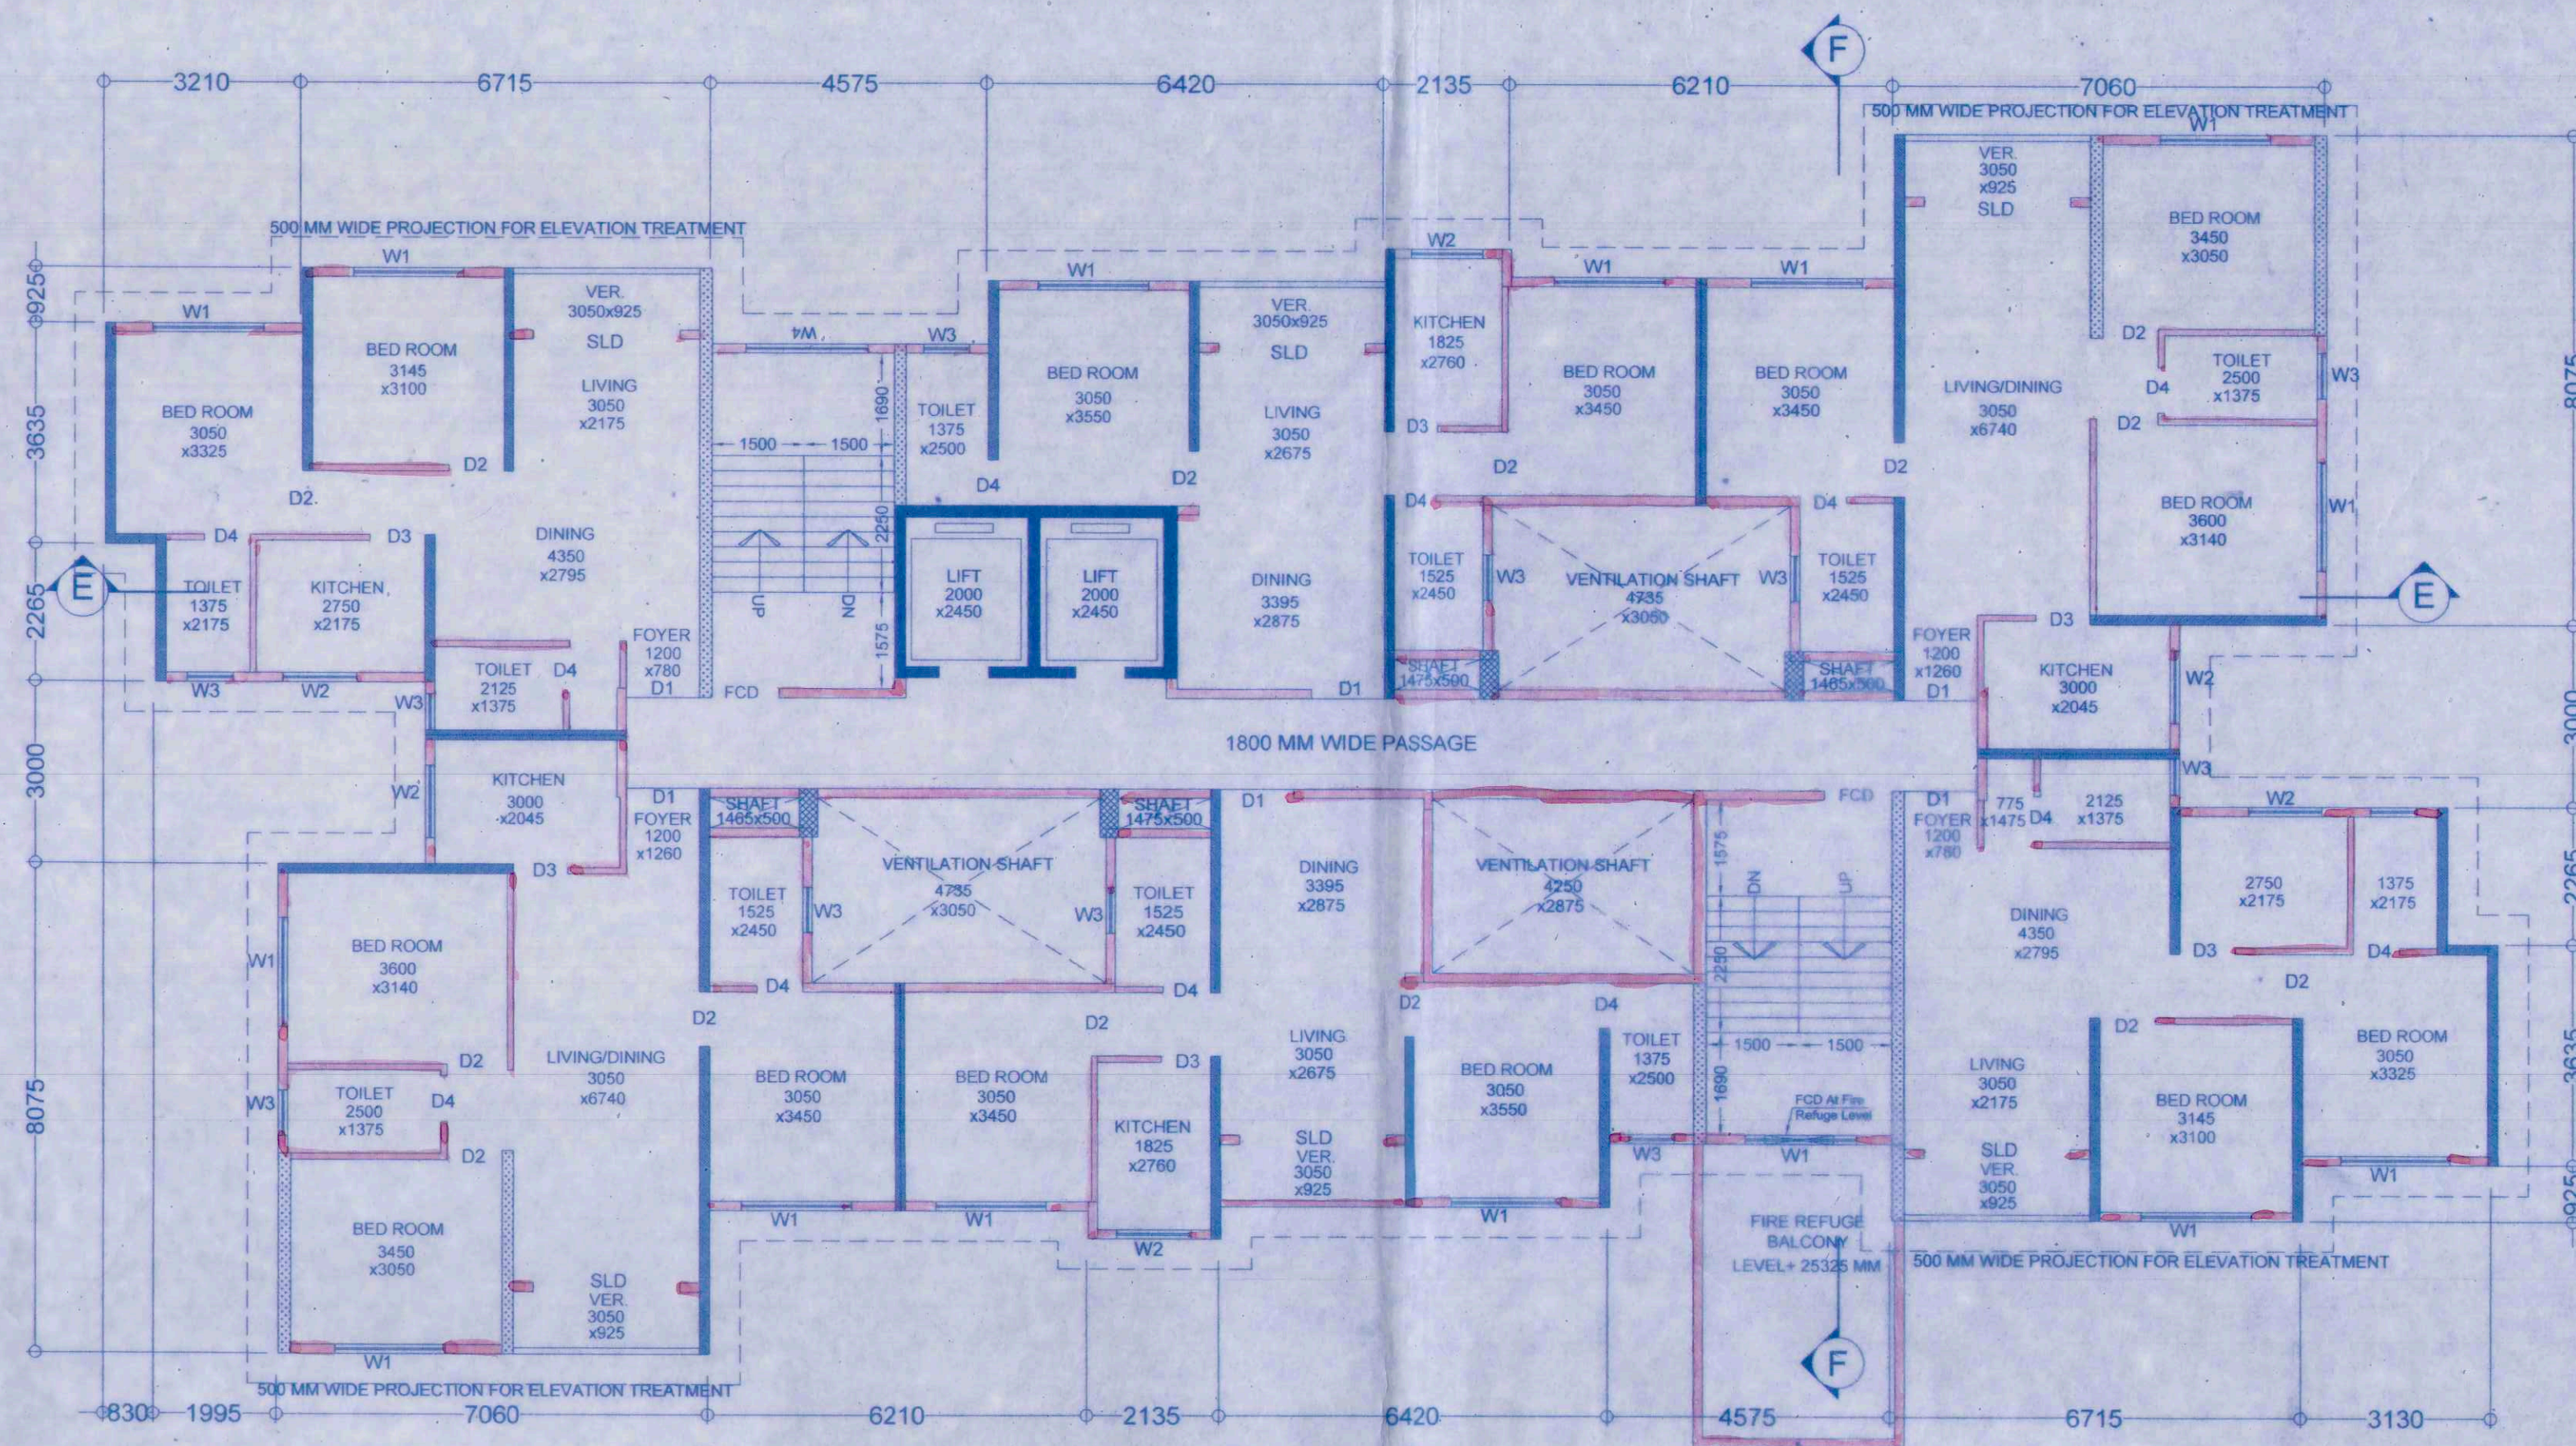


TYPICAL FLOOR PLAN (1ST TO 11TH)
SCALE-1:100

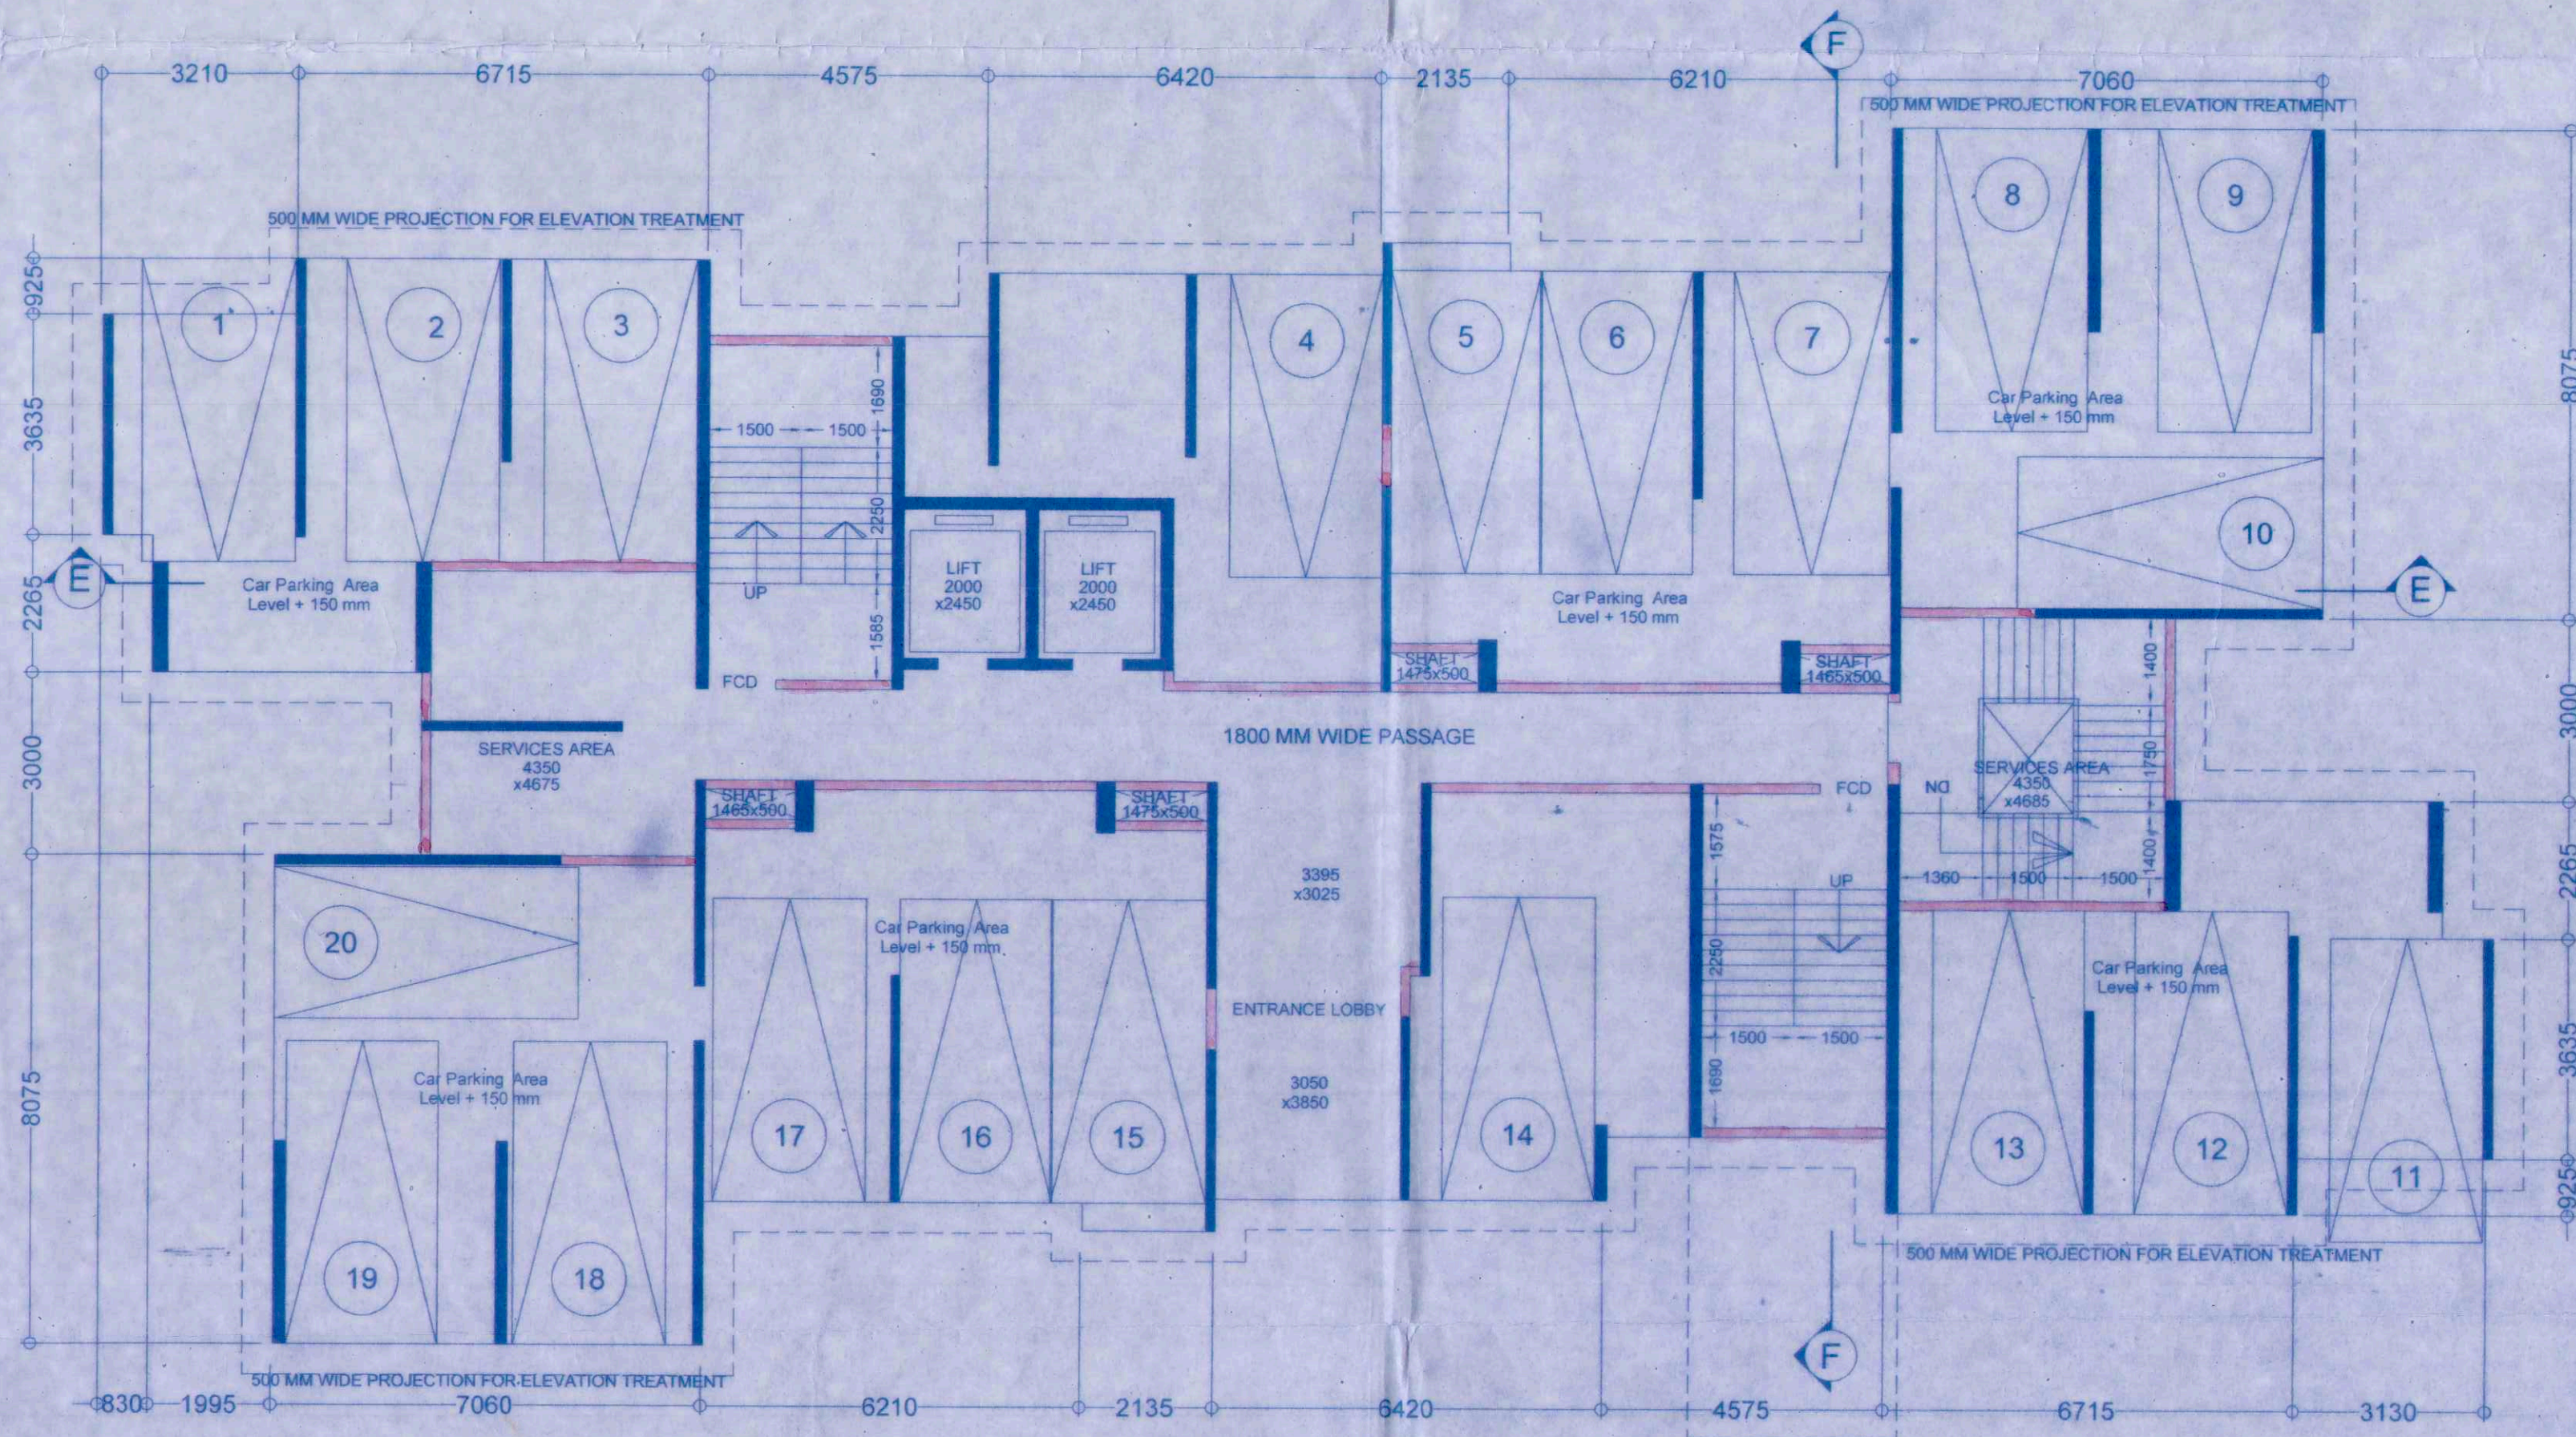


GROUND FLOOR PLAN
SCALE-1:100

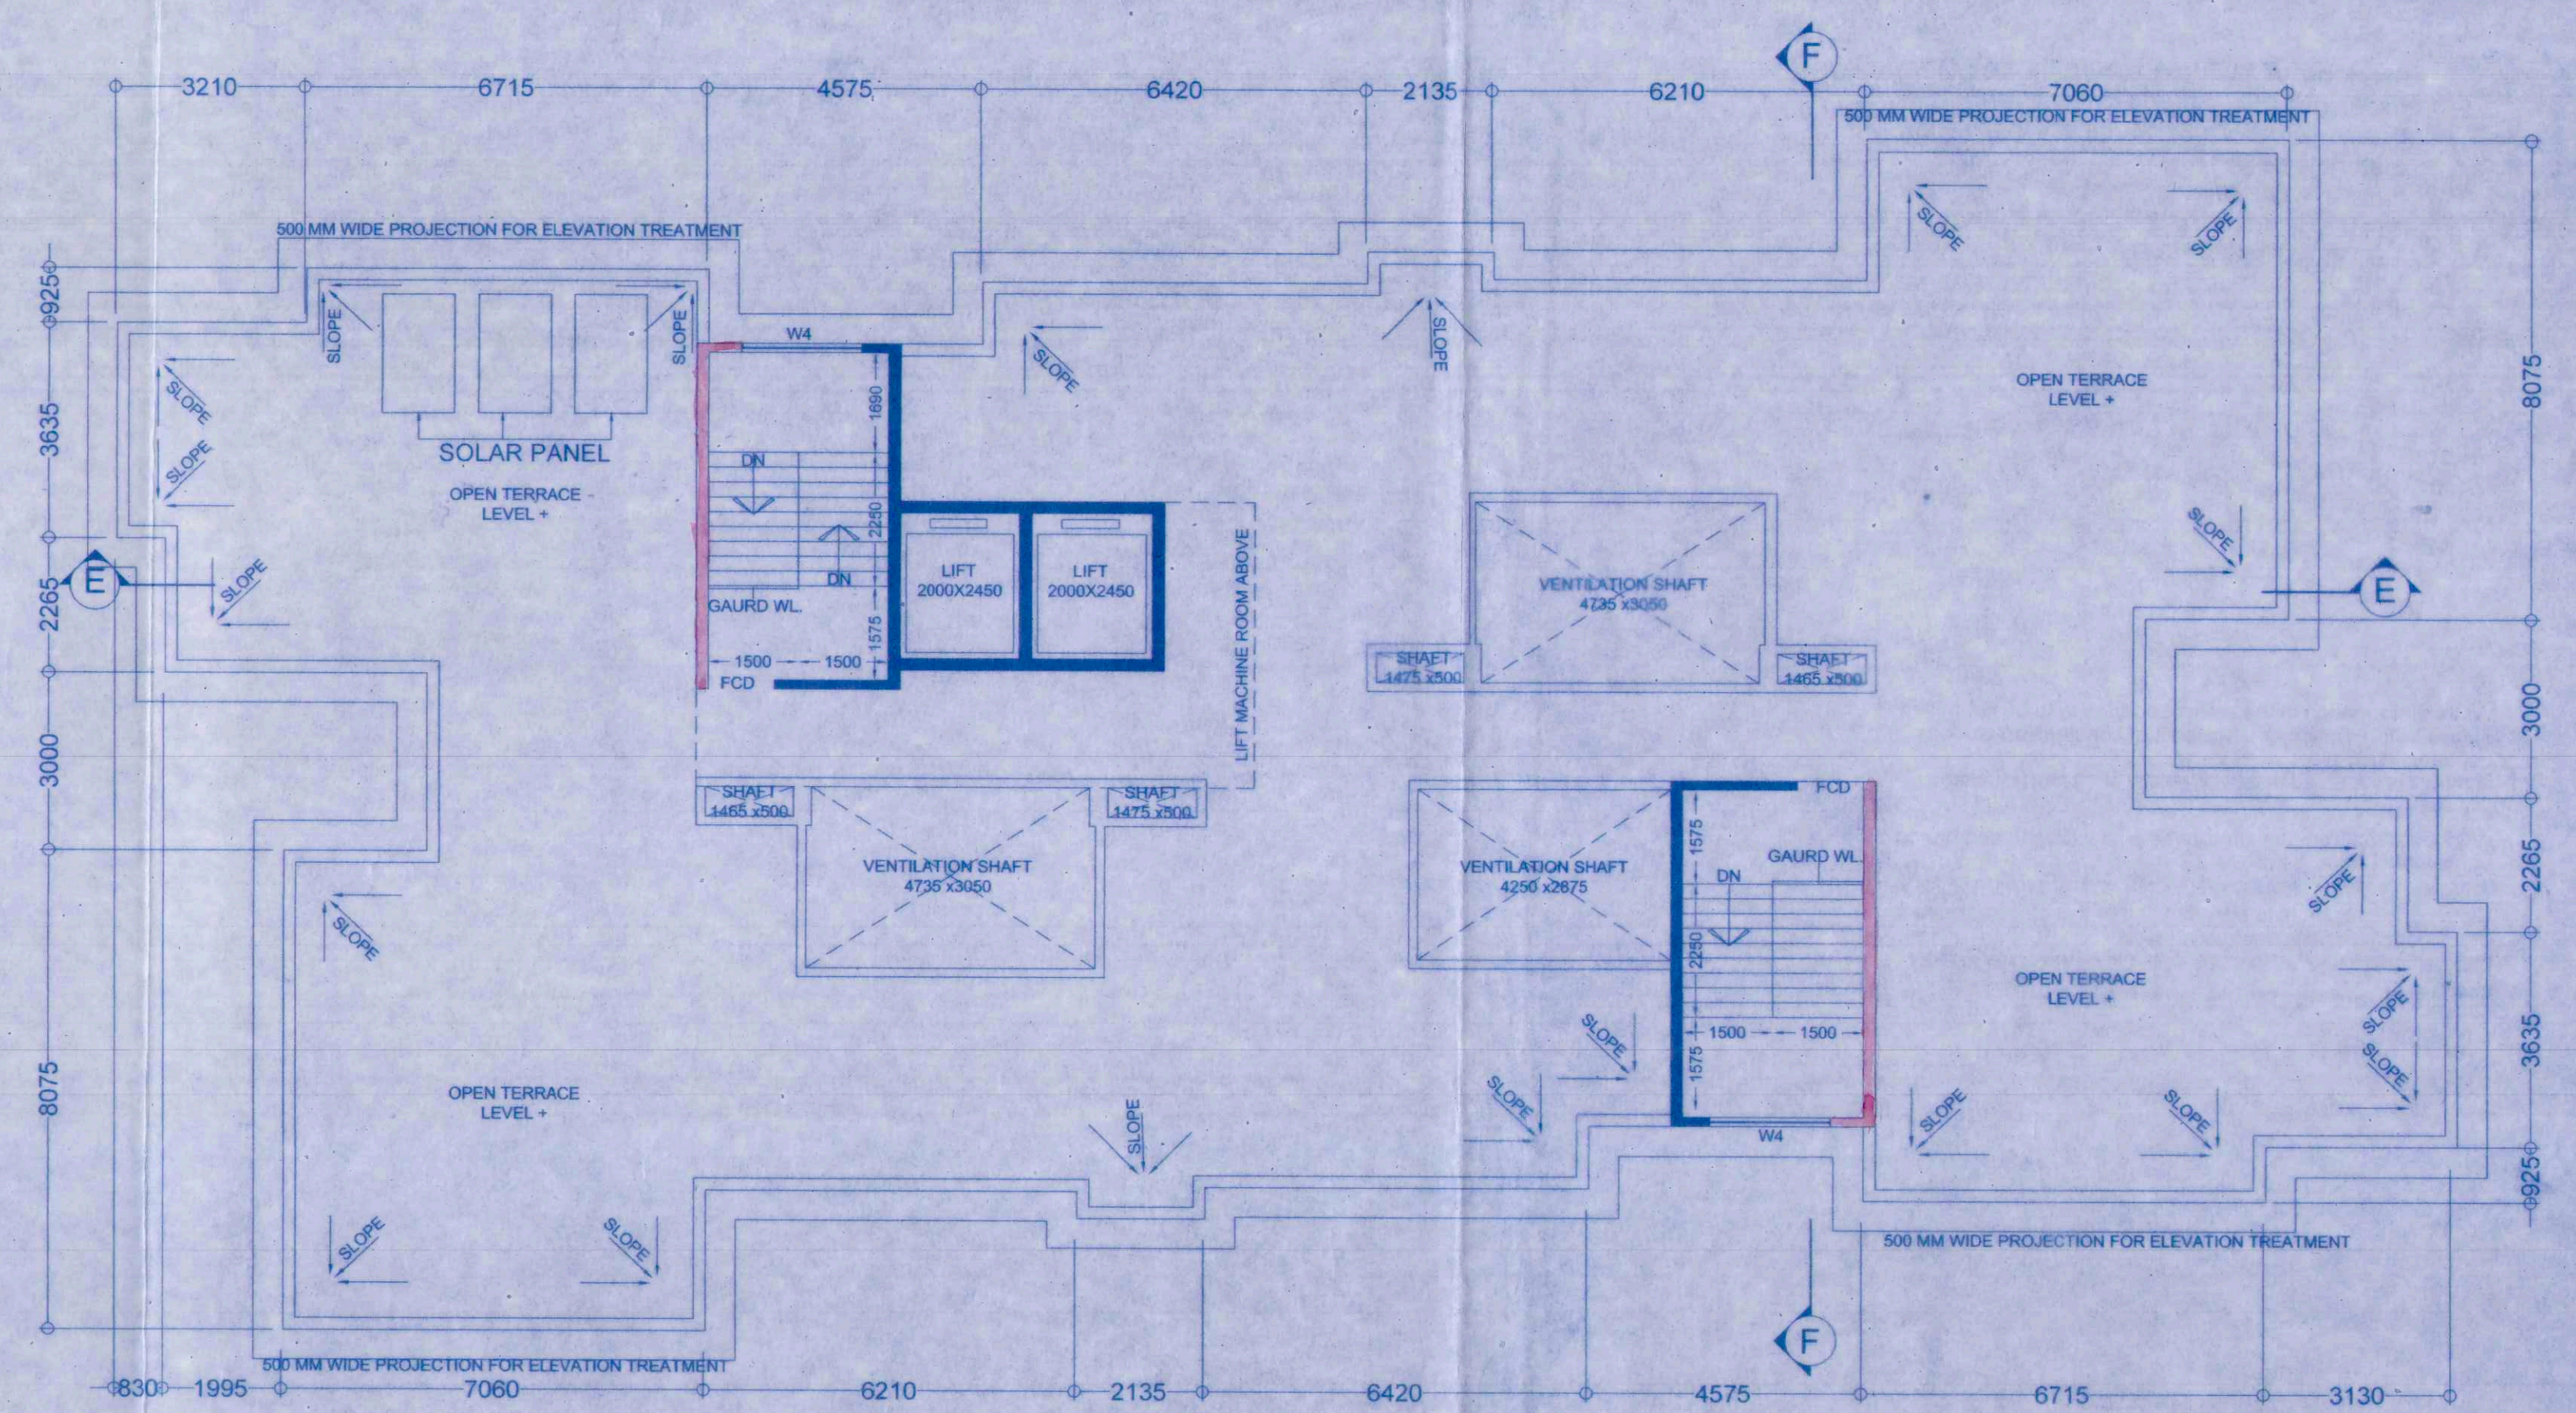

ROOF PLAN
SCALE-1:100

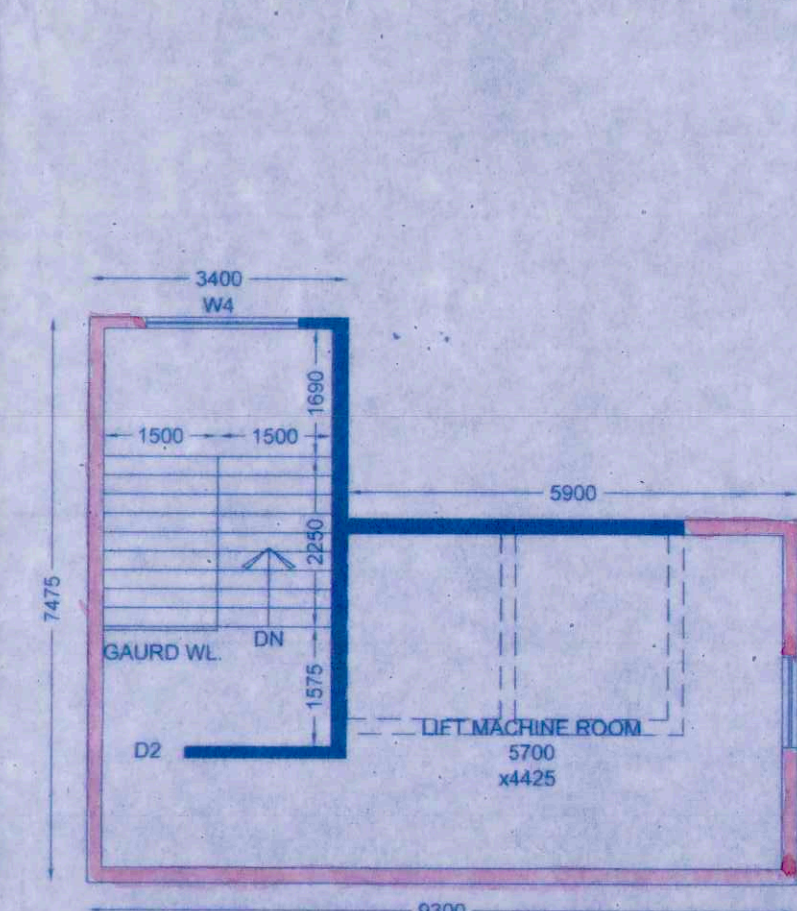

LIFT MACHINE ROOM PLAN
SCALE-1:100

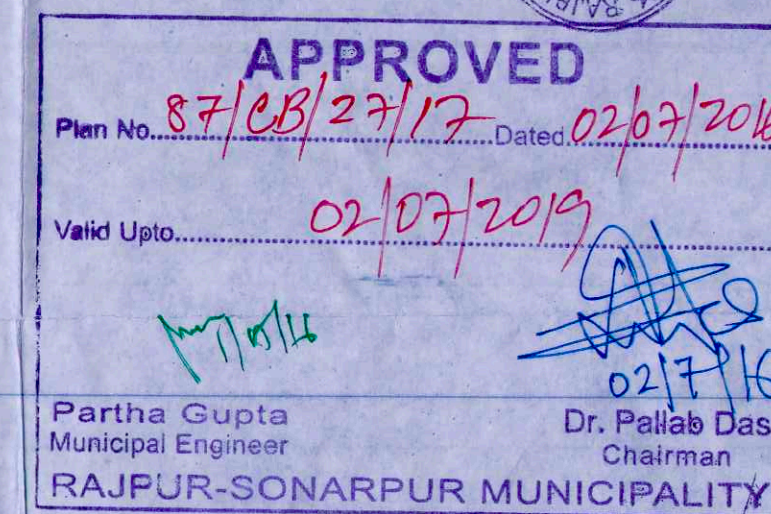

CHECKED & O. K.

Signature
S.A.E.
29/06/2016

For EXULT REALTY PVT. LTD.

Signature
DIRECTOR

SIGNATURE OF OWNER

CERTIFICATE OF STRUCTURAL STABILITY

WE HEREBY CERTIFY THAT THE FOUNDATION AND SUPERSTRUCTURE OF THE BUILDING PROPOSED FOR CONSTRUCTION AT L.R. DAG NO.2205, 2206, 2210, 2211, 2212, 2218, 2219, 2220, 2227, 2254, 2255, 2256, 2260, 2261, 2262, 2263, 2266, 2267, 2268, 2271, 2273, 2276, 2277, 2318 & 2334 UNDER L.R. KHATIAN NO.2129 IN MOUZA KUMRAKHALI, J.L.- 48, P.S.- SONARPUR, SOUTH 24 PGS, UNDER RAJPUR SONARPUR MUNICIPALITY, HAVE BEEN SO DESIGNED BY ME/US WILL MAKE SUCH FOUNDATION AND SUPER STRUCTURE SAFE IN ALL RESPECT INCLUDING THE CONSIDERATION OF BEARING CAPACITY AND SETTLEMENT OF SOIL ETC.

Signature

Signature

HARSH SANON
COUNCIL OF ARCHITECTURE
REGD. NO. CA/90/13556

Prasanta Kumar Ghosh
Geo-Technical Engineer
Enrollment No. 003-G.T. Eng.
Rajpur - Sonarpur Municipality

SIGNATURE OF STRUCTURAL ENGINEER
(NAME, ADDRESS AND EMPANELMENT NO.)
CHANDI PRASAD KHANRA
BE (Civil), ME (Struct), MBE (India)
ESE -1/2

SIGNATURE OF GEO-TECHNICAL ENGINEER
(NAME, ADDRESS AND EMPANELMENT NO.)

PROJECT :

PLAN PROPOSAL OF WING 1 OF (G+14), WING 2, 3 & 4 OF (B+G+14), & WING 5 OF (B+G+11) RESIDENTIAL BUILDING ALONG WITH 1NO OF THREE STORIED ASSEMBLY BUILDING AT L.R. DAG NO.2205, 2206, 2210, 2211, 2212, 2218, 2219, 2220, 2227, 2254, 2255, 2256, 2260, 2261, 2262, 2263, 2266, 2267, 2268, 2271, 2273, 2276, 2277, 2318 & 2334 UNDER L.R. KHATIAN NO.2129 IN MOUZA KUMRAKHALI, J.L.- 48, P.S.- SONARPUR, SOUTH 24 PGS, UNDER RAJPUR SONARPUR MUNICIPALITY.

JOB NO.:

TITLE : WING- 5 (B+G+11)

DRG. NO.:

WB- 10

GROUND FLOOR PLAN, TYPICAL FLOOR PLAN
ROOF PLAN & LIFT MACHINE ROOM PLAN

REVISION NO.:

SCALE:

As mentioned

DEALT BY:

Moumita

CHECKED:

Suvadip

DATE:

25.07.2015

S&S

SANON SEN & ASSOCIATES (P) LTD.

5, RUSSEL STREET, KOLKATA-700 071
PHONE:91-33-22264579, 22278068, 22172505;
FAX:2226 6917 www.sanonsen.com

KMC