





APPROVED
Plan No. 27/08/2017, Dated 02/07/2016
Valid Upto: 02/07/2019
Partha Gupta
Municipal Engineer
Chairman
RAJPUK R-SONARPUR MUNICIPALITY

STAIR ROOF LEVEL
LMR FLOOR LEVEL
ROOF LEVEL
2ND FLOOR LVL
SERVICE FLOOR LVL
1ST FLOOR LVL
GR FLOOR LVL
GR. LVL
BASEMENT LEVEL

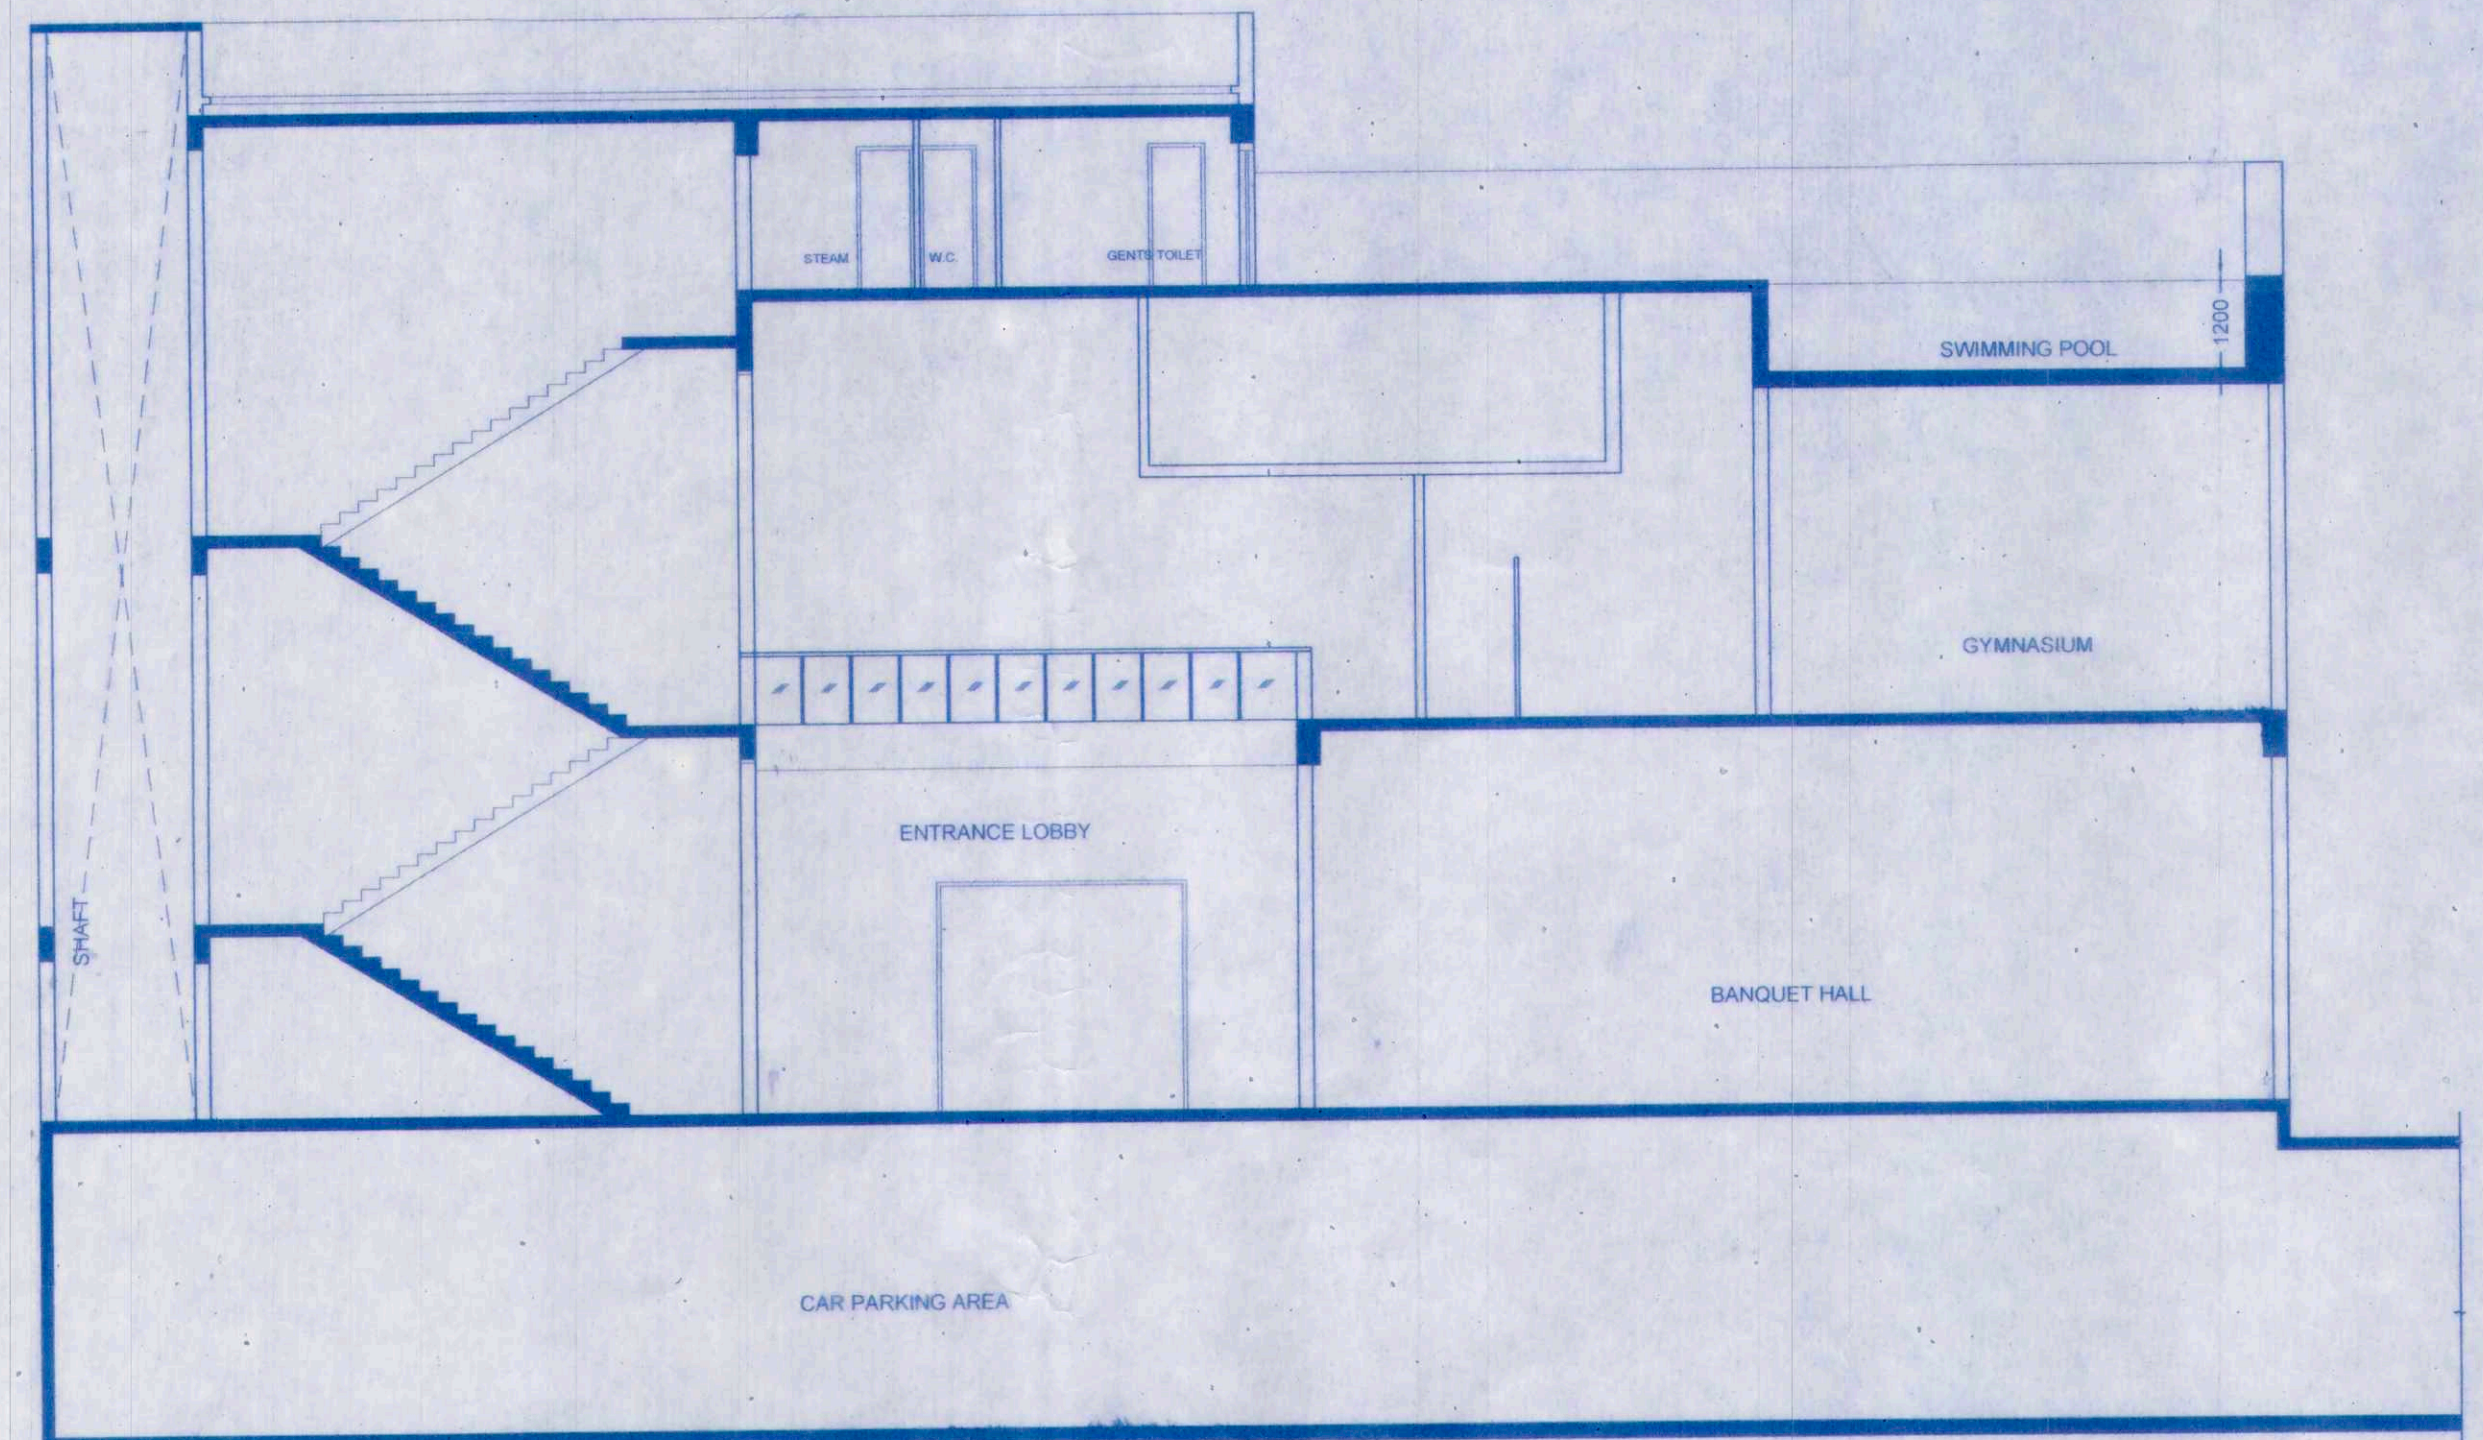


SECTION-HH
SCALE-1:100


LMR ROOF LEVEL
STAIR ROOF LEVEL
LMR FLOOR LEVEL
ROOF LEVEL
2ND FLOOR LVL
SERVICE FLOOR LVL
1ST FLOOR LVL
GR FLOOR LVL
GR. LVL
BASEMENT LEVEL

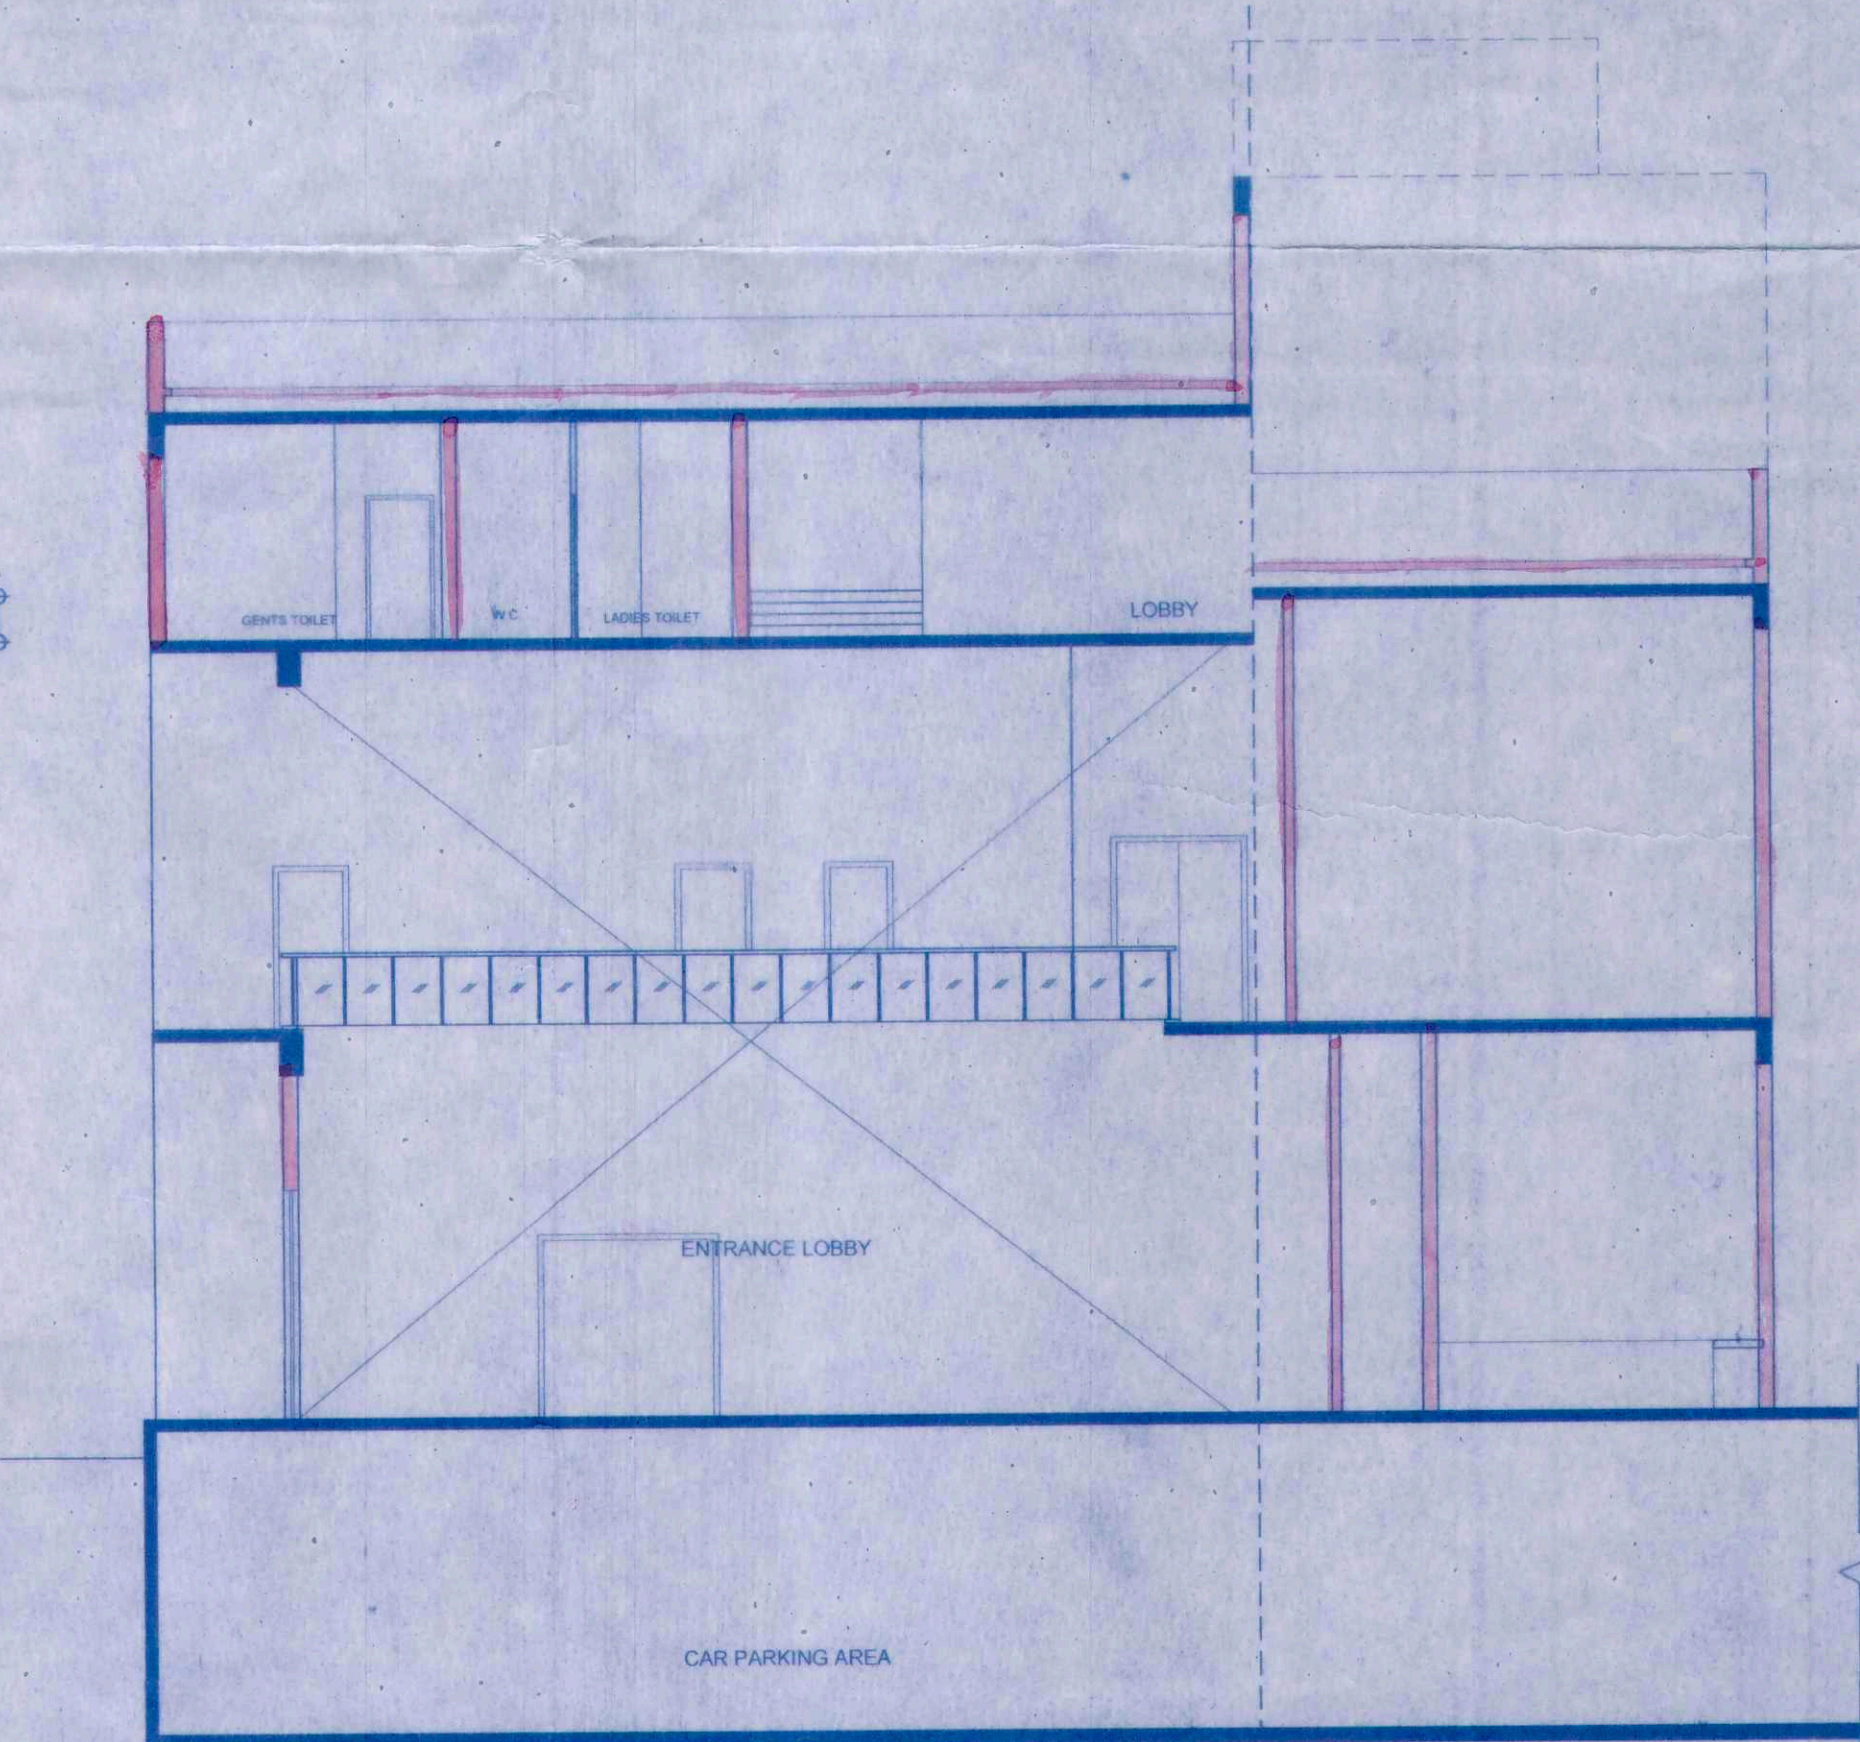


SECTION-GG
SCALE-1:100

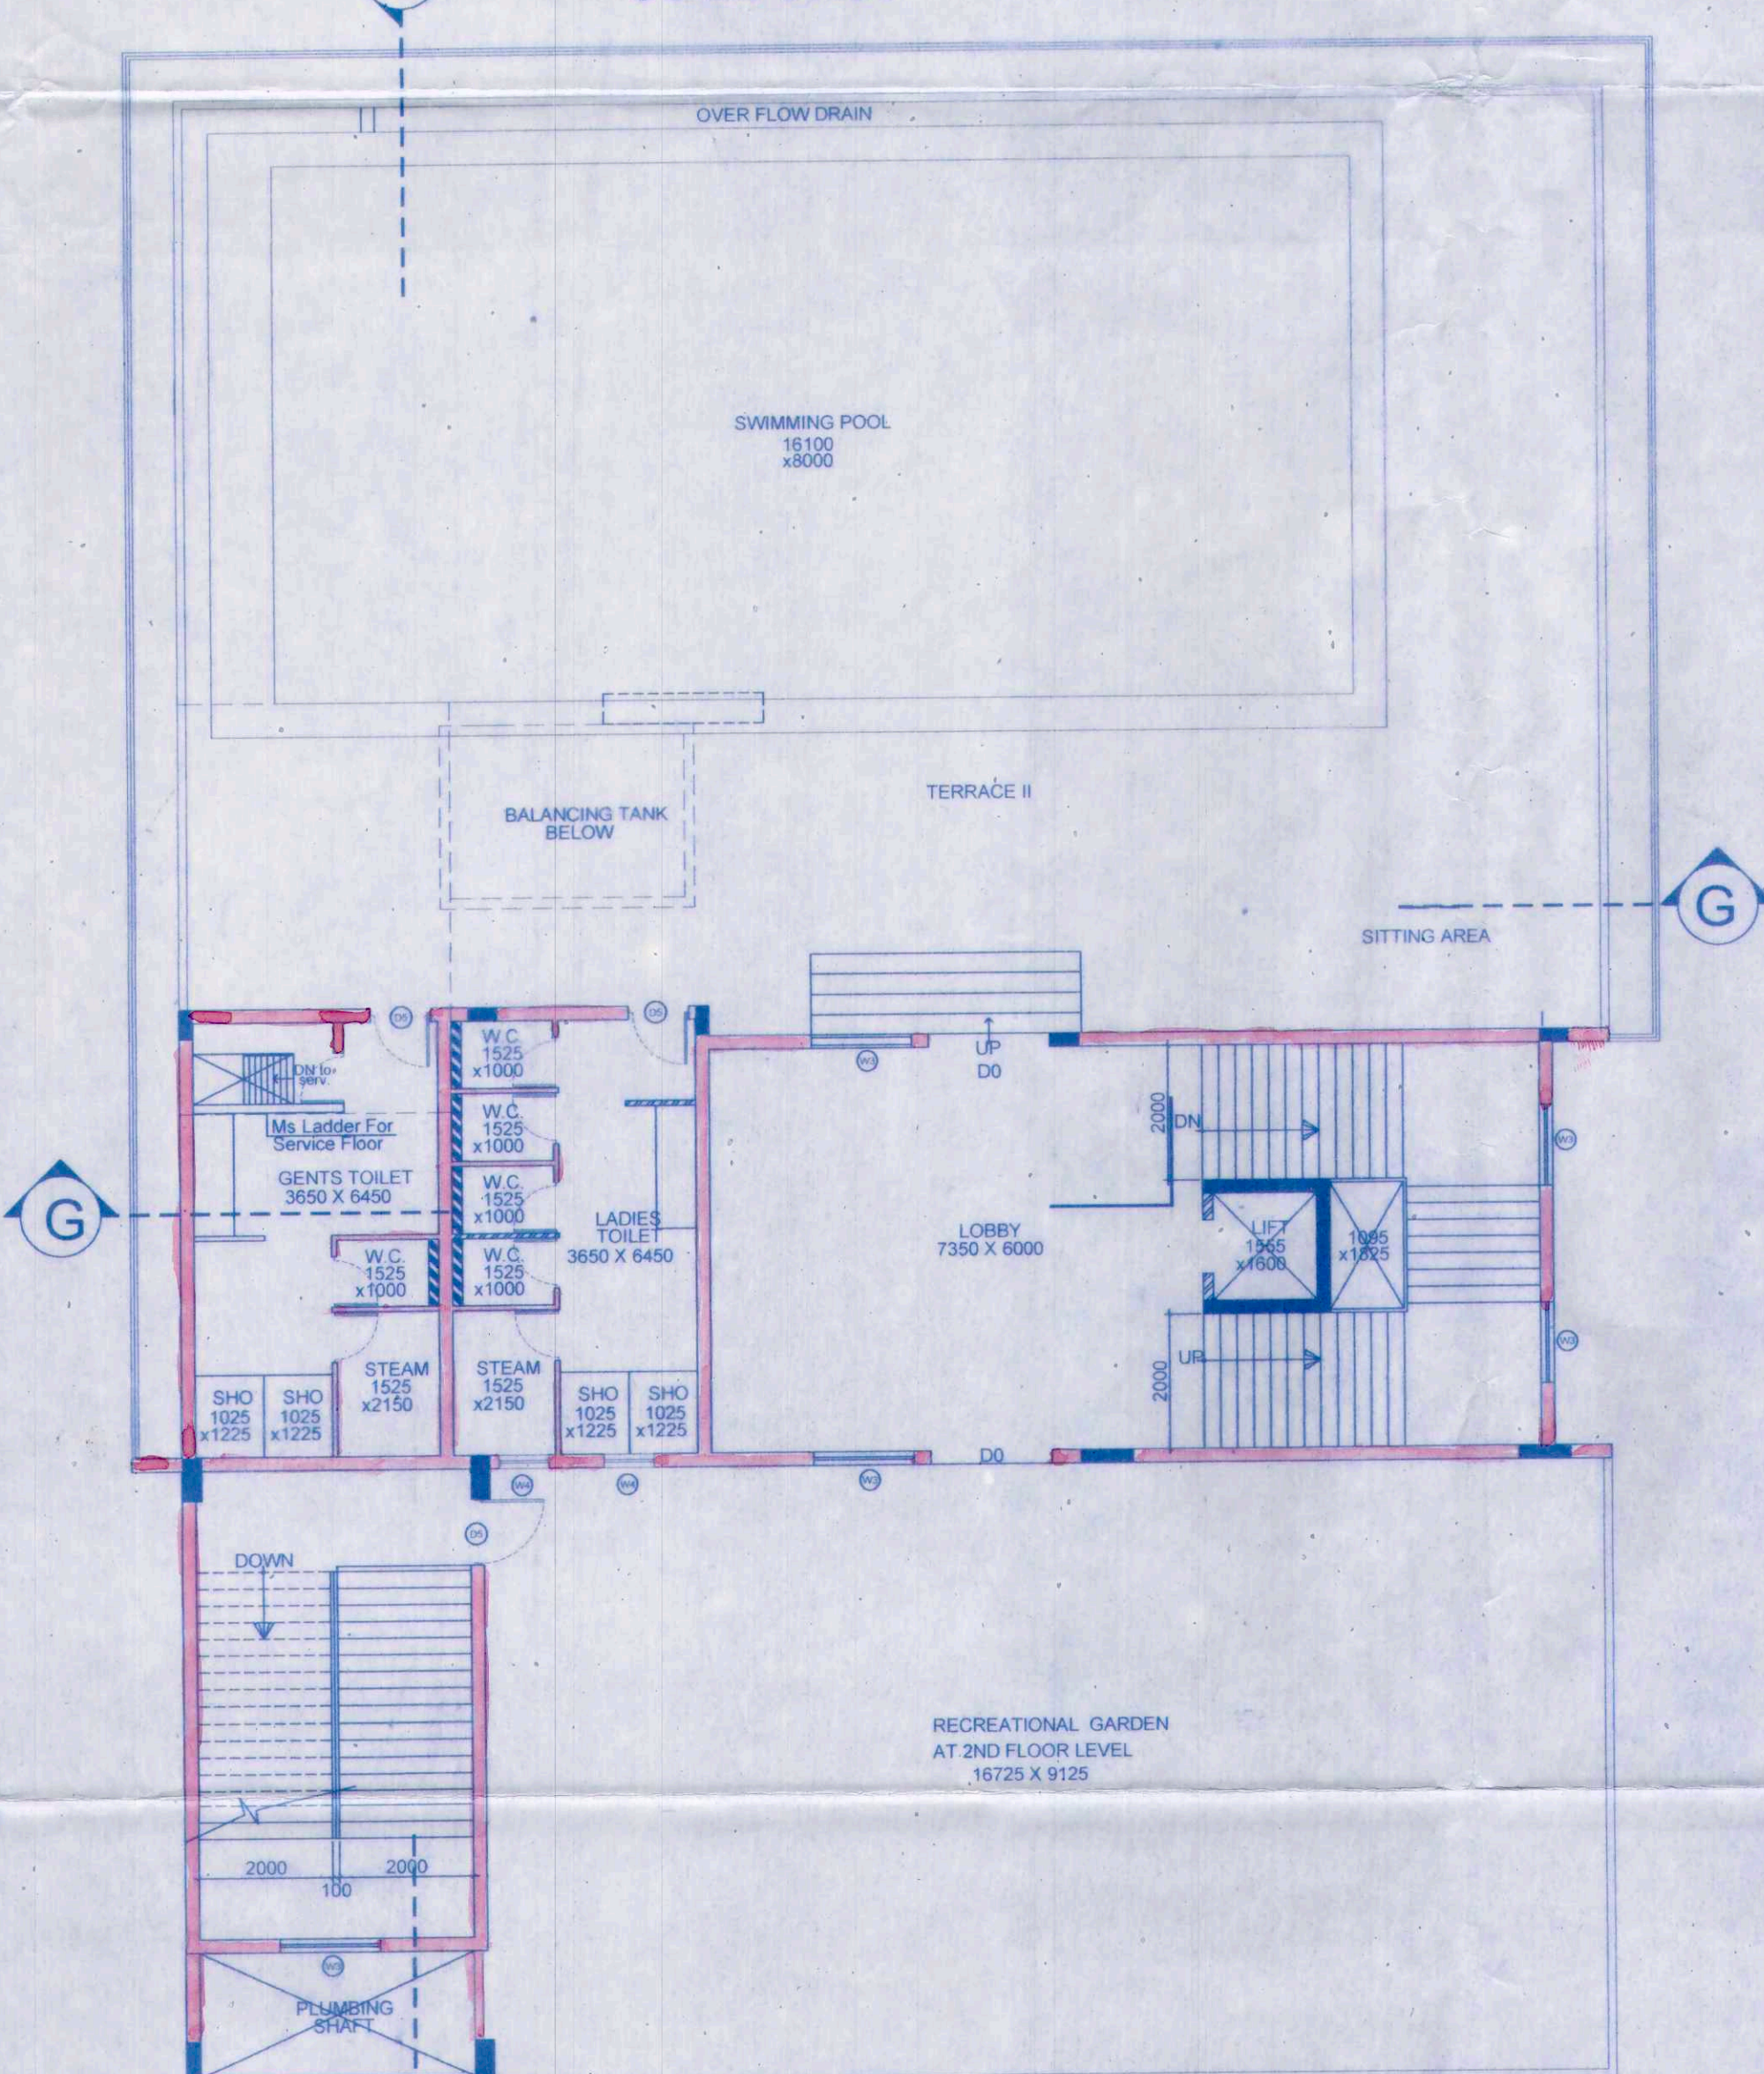

SECOND FLOOR PLAN
SCALE-1:100

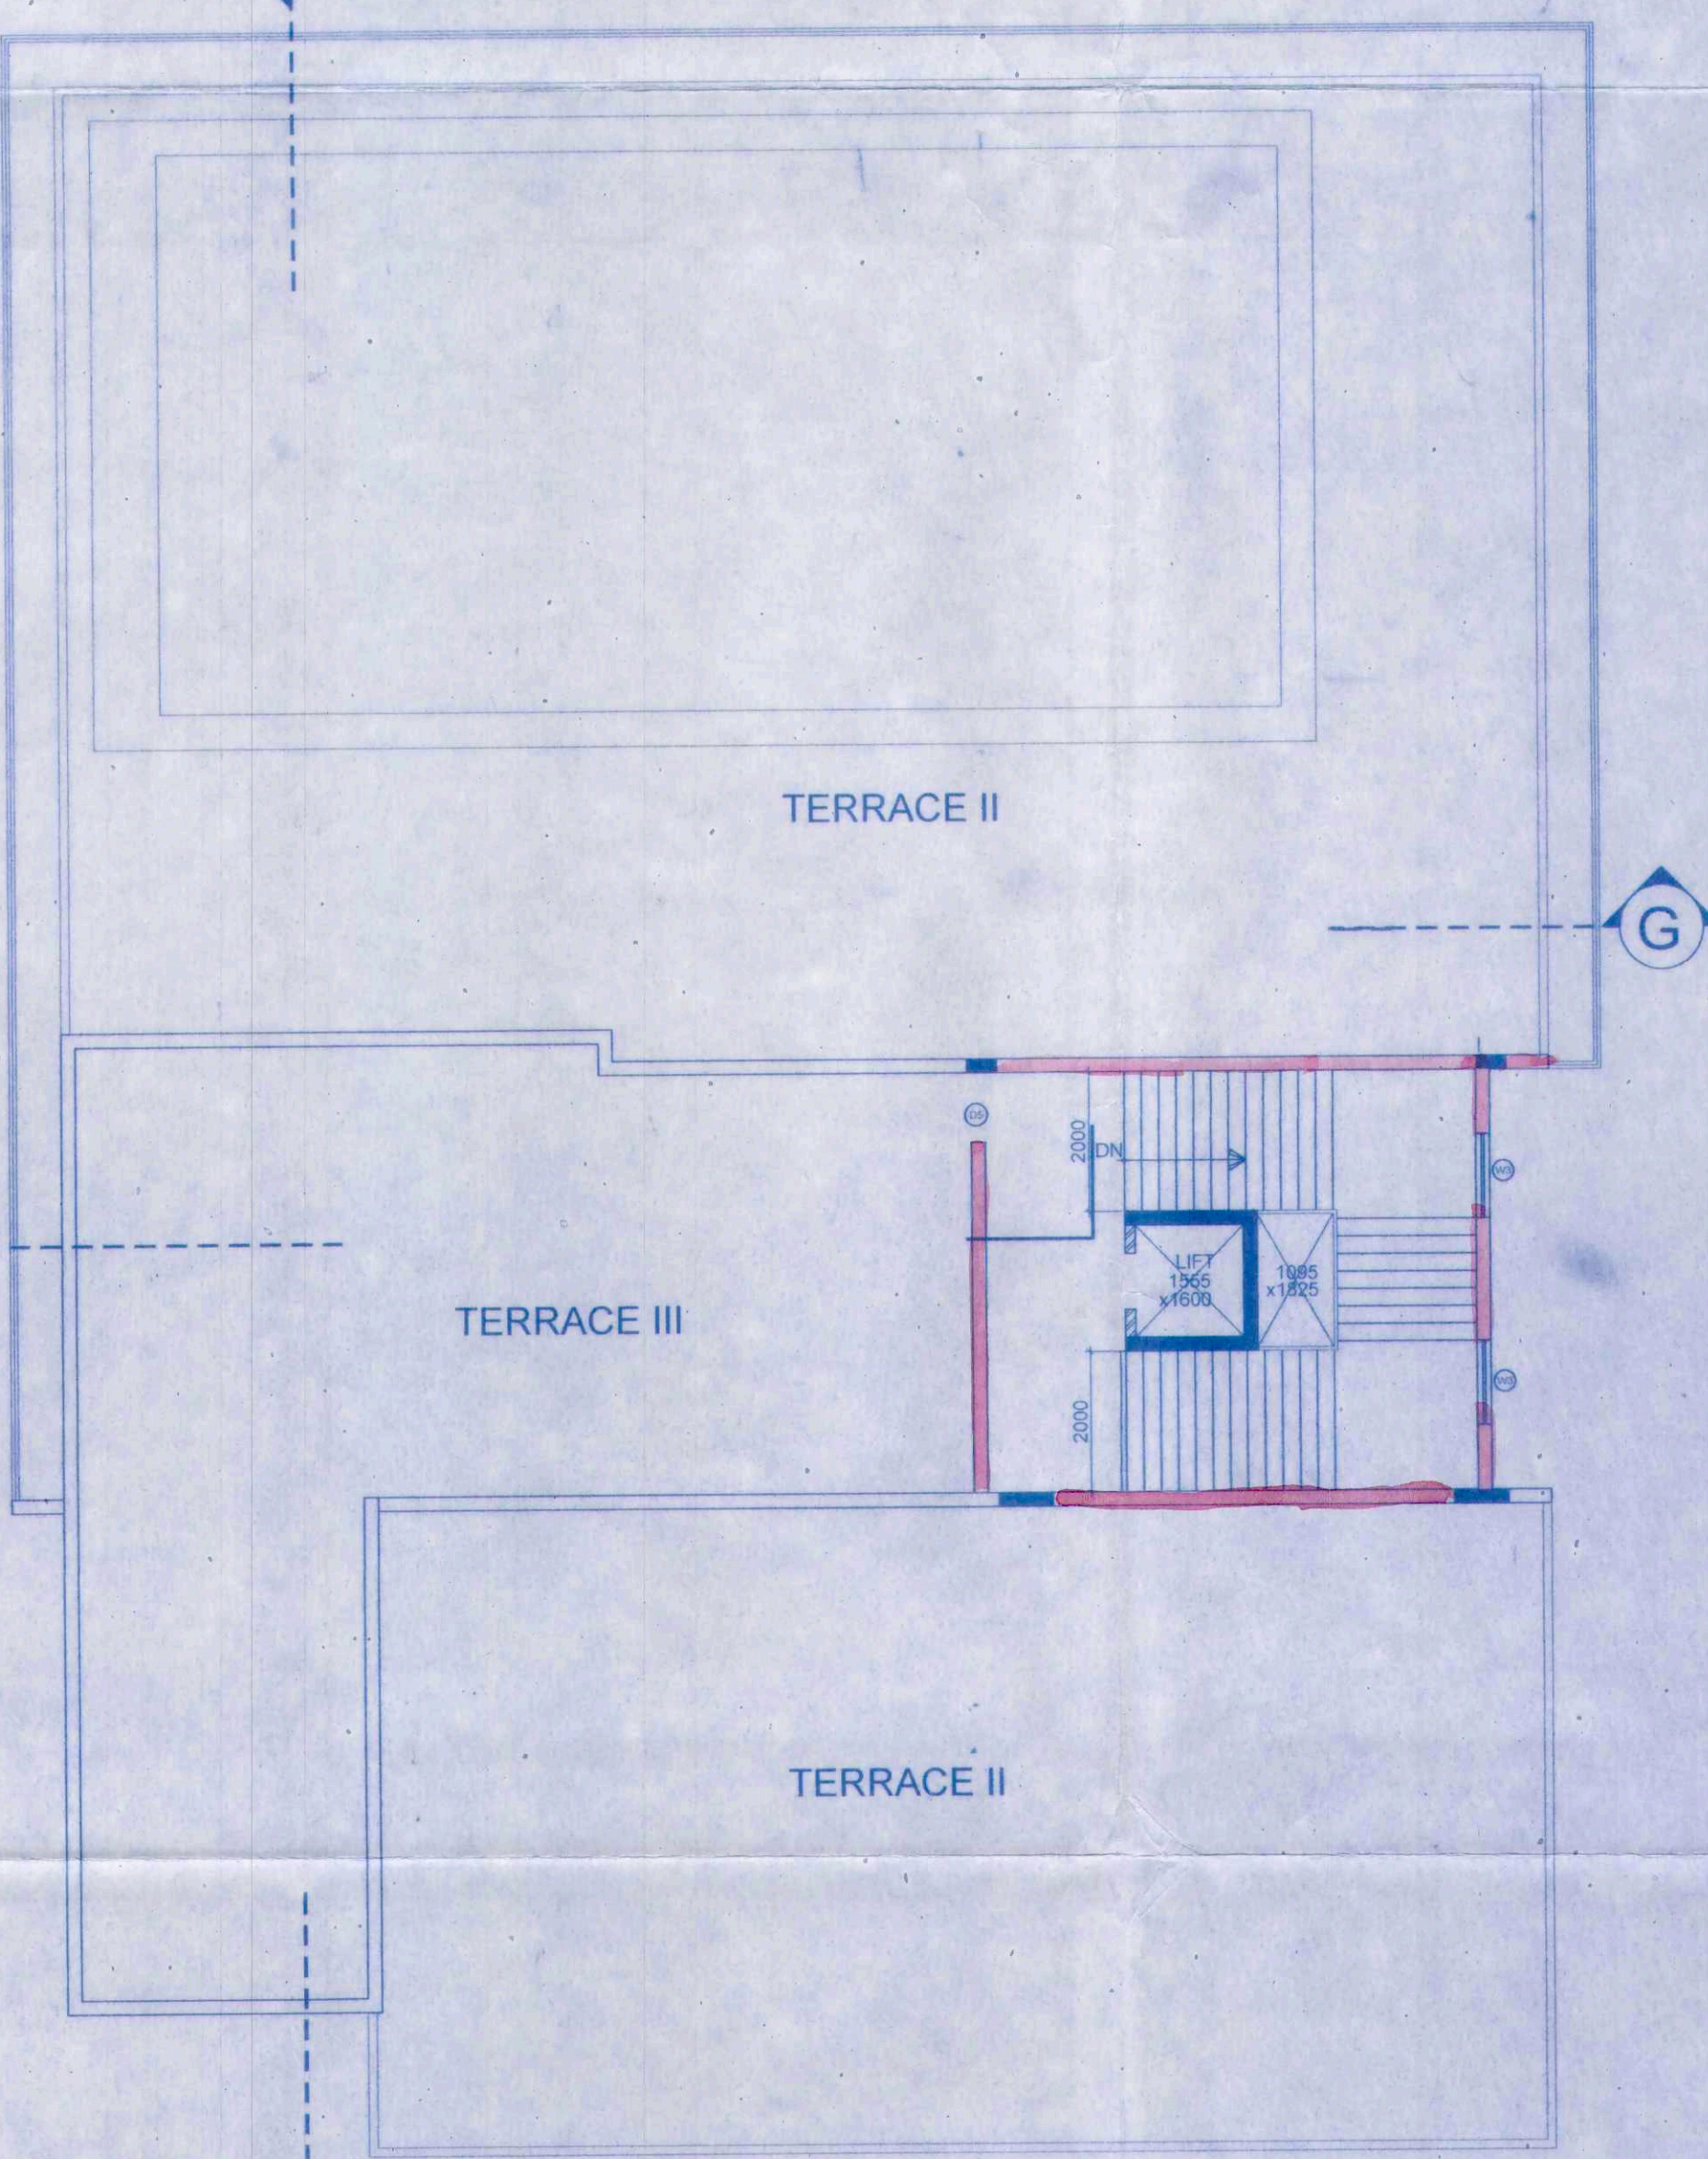


ROOF PLAN
SCALE-1:100

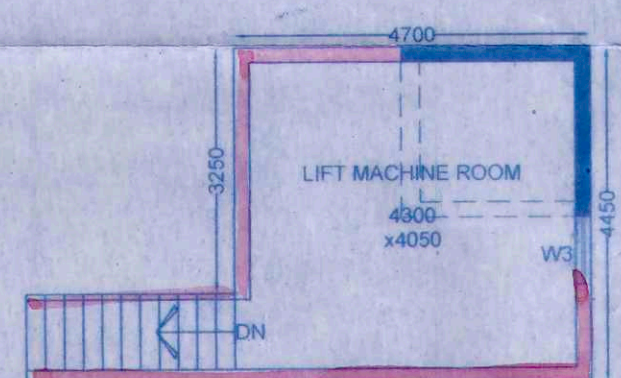


LIFT MACHINE ROOM PLAN
SCALE-1:100



SERVICE FLOOR PLAN
SCALE-1:100

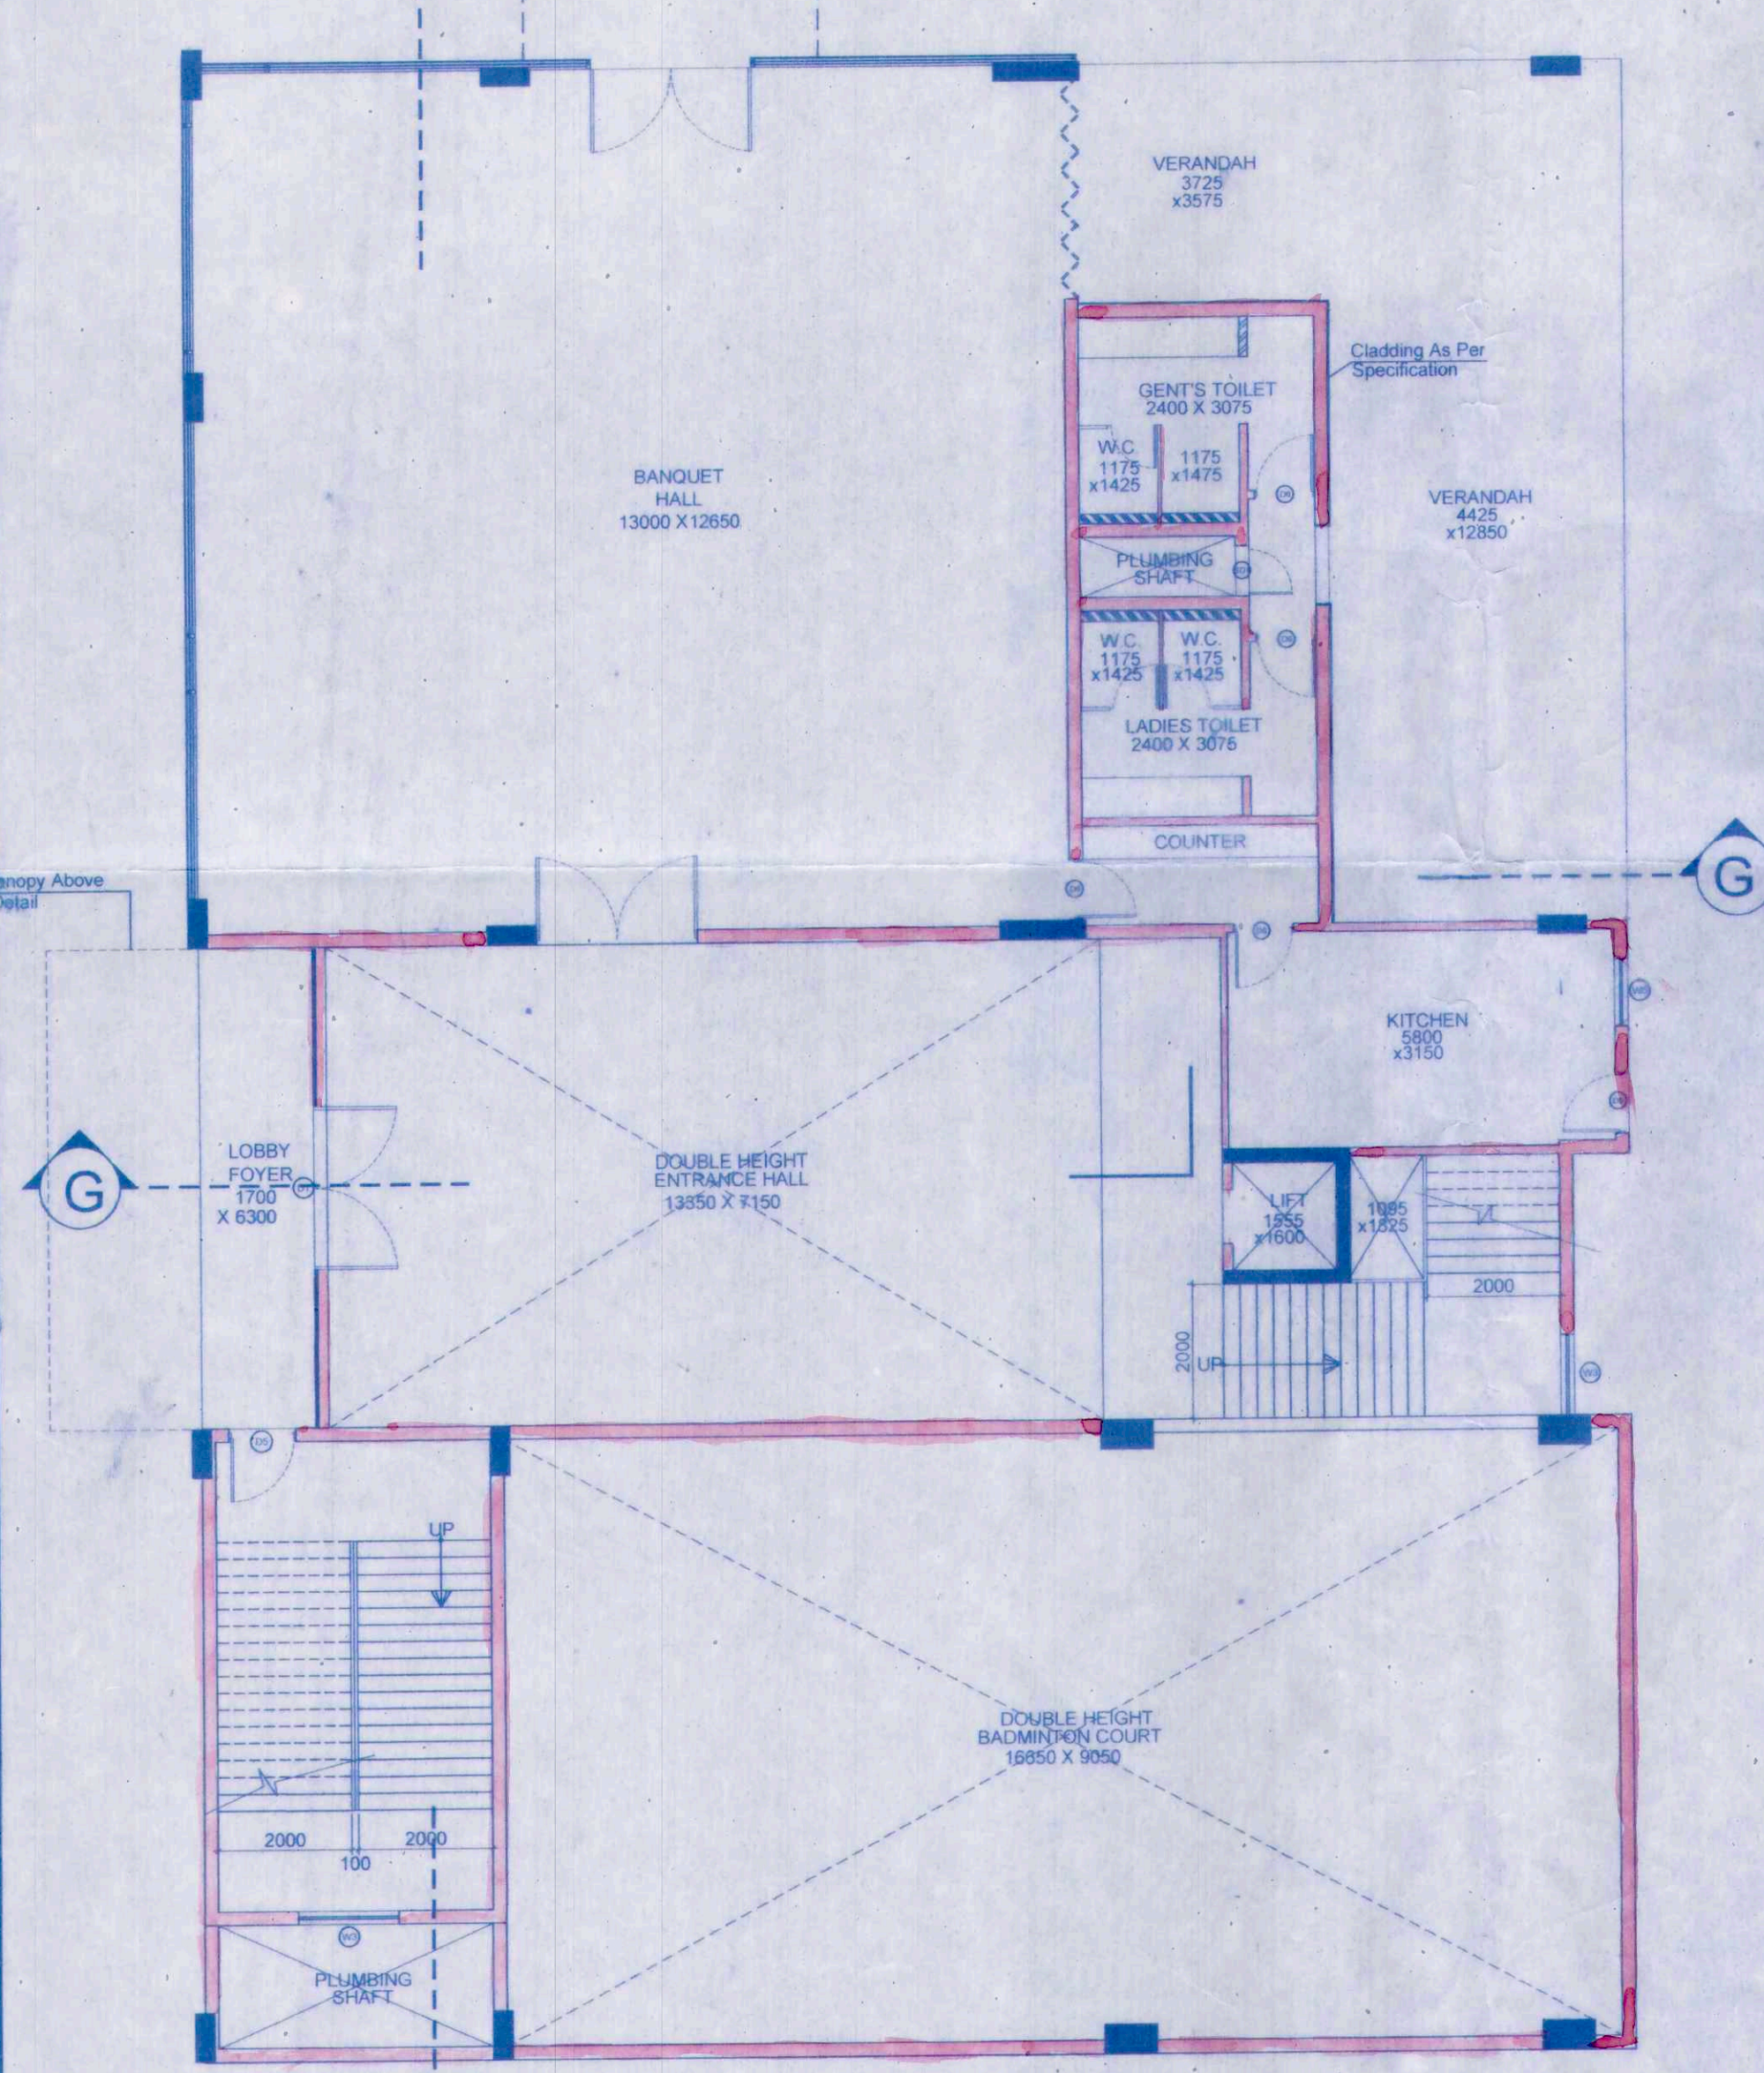


GROUND FLOOR PLAN
SCALE-1:100

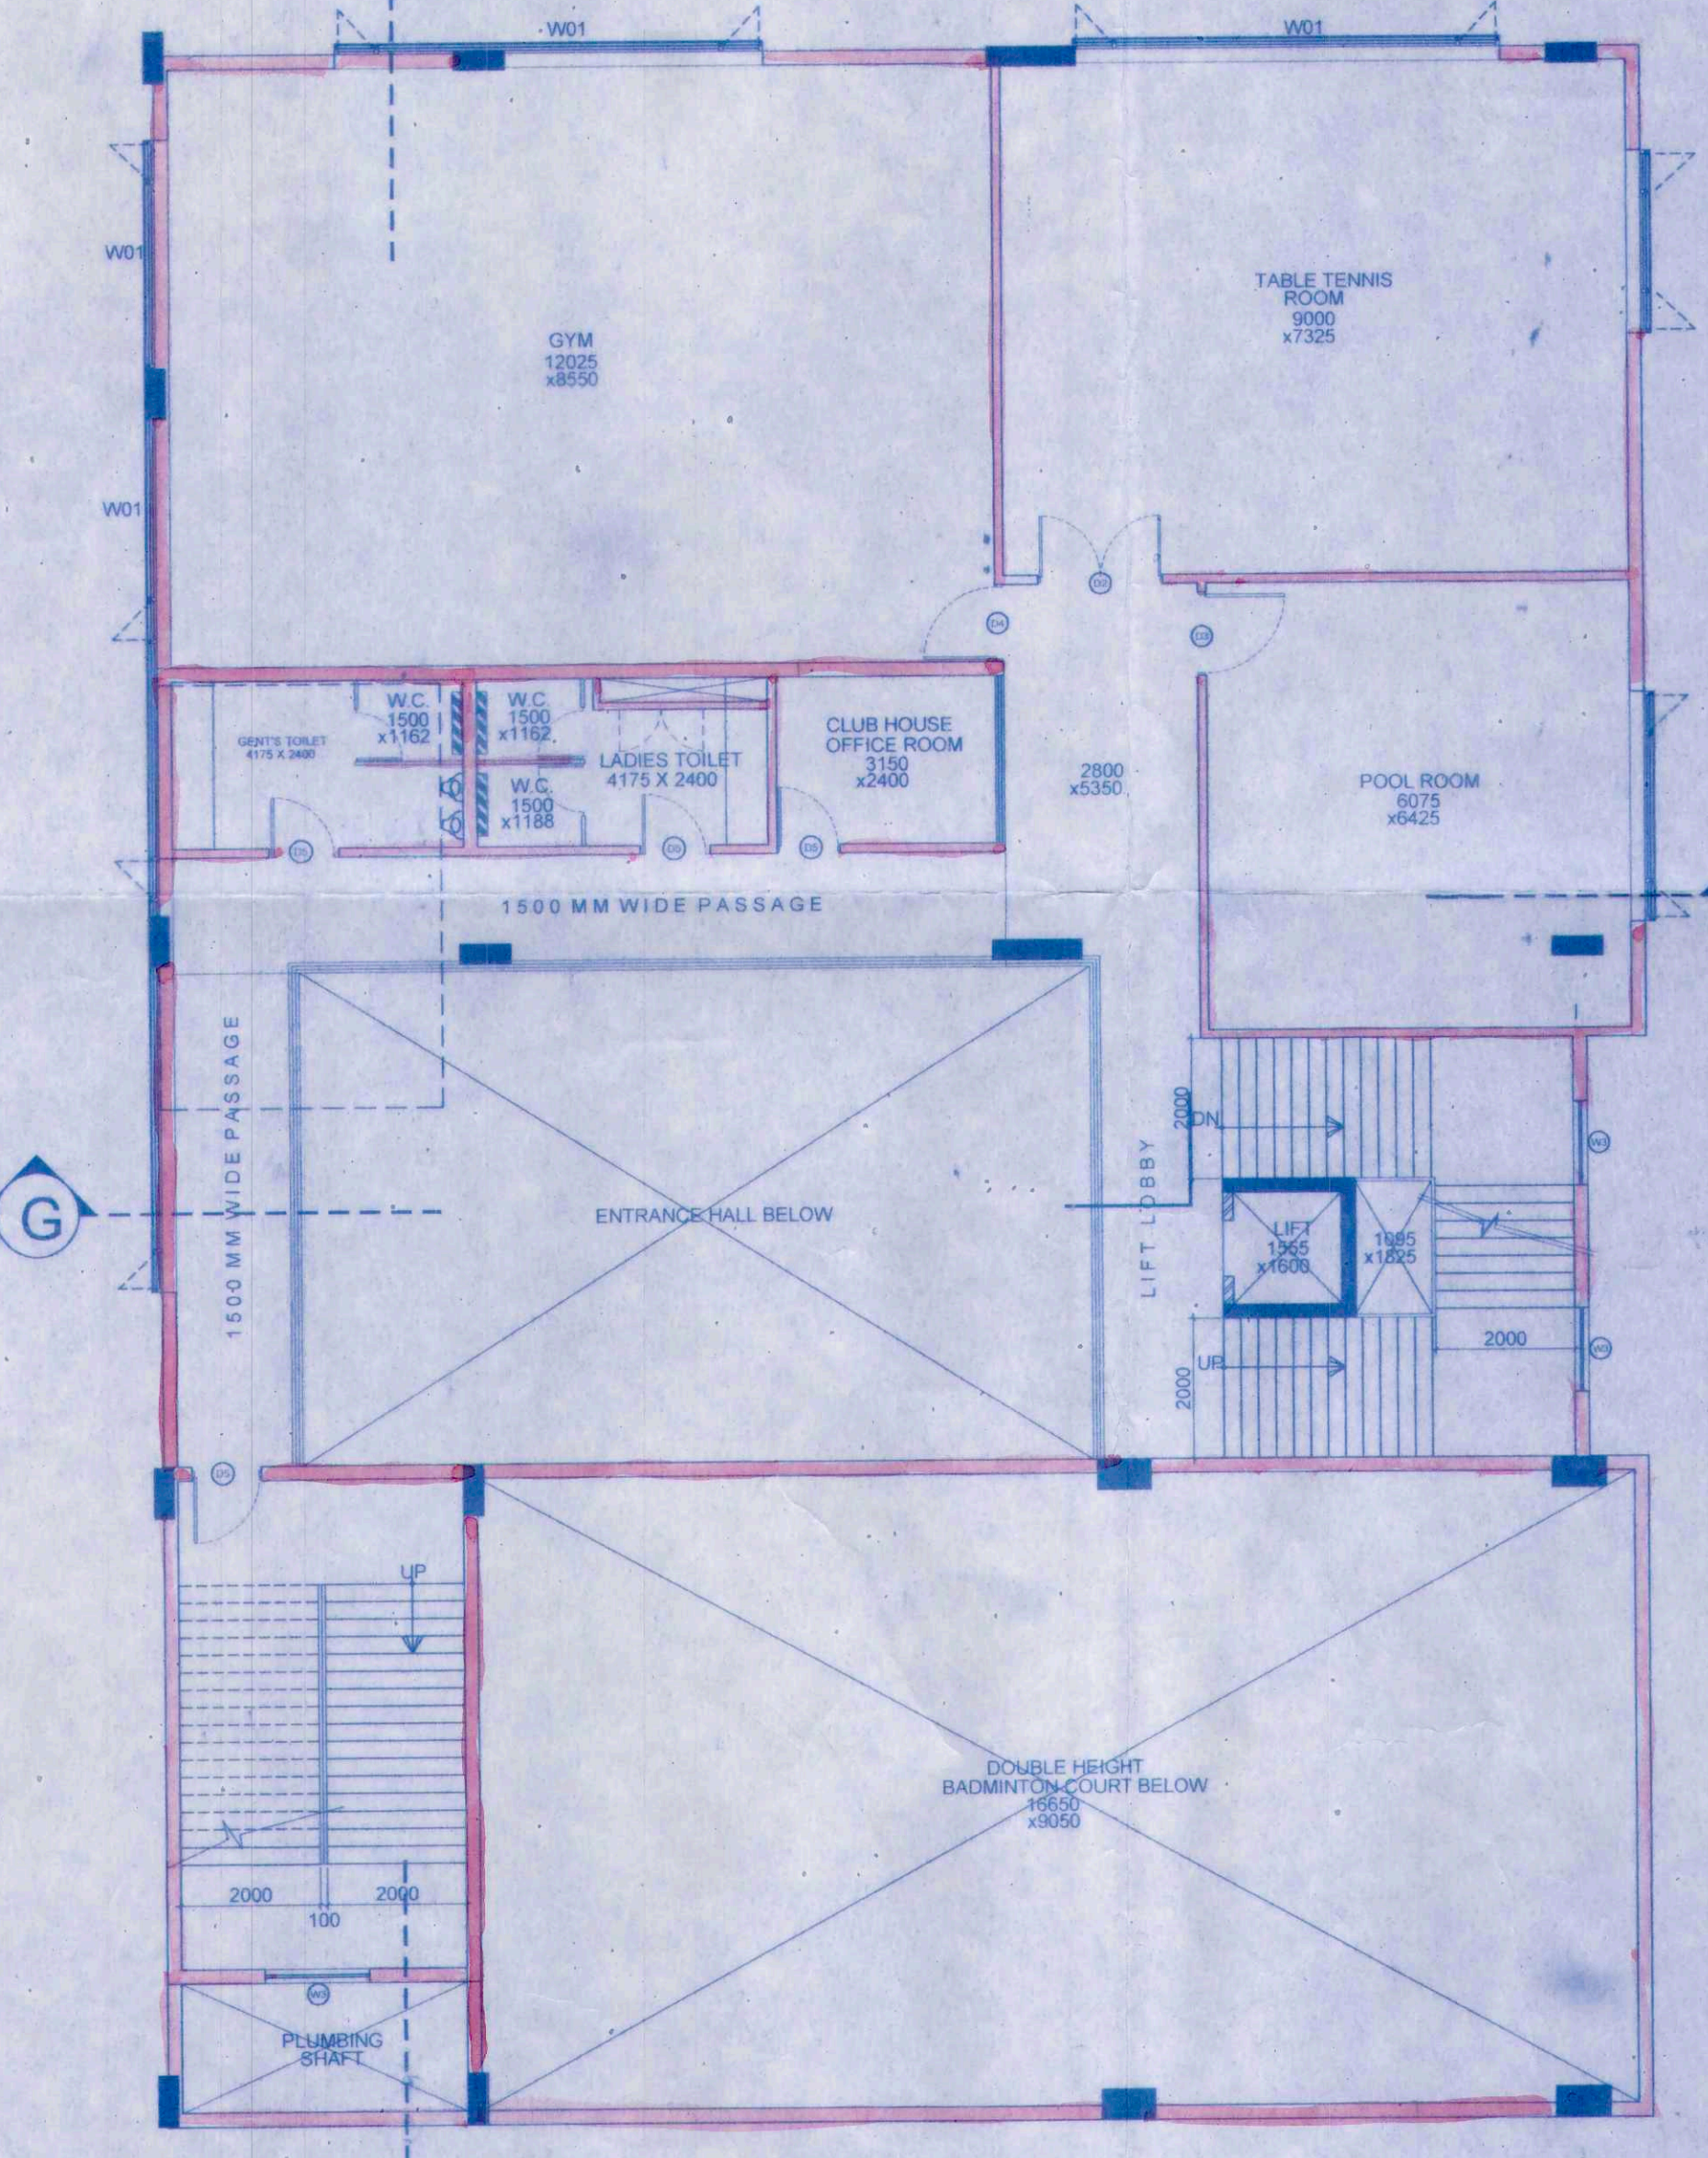

FIRST FLOOR PLAN
SCALE-1:100

CHECKED & O.K.
28/06/2016

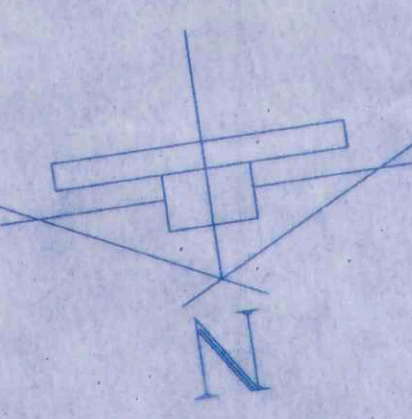

For EXULT REALTY PVT. LTD. <i>Sudip</i> DIRECTOR SIGNATURE OF OWNER			
CERTIFICATE OF STRUCTURAL STABILITY			
WE HEREBY CERTIFY THAT THE FOUNDATION AND SUPERSTRUCTURE OF THE BUILDING PROPOSED FOR CONSTRUCTION AT L.R. DAG NO.2205, 2206, 2210, 2211, 2212, 2218, 2219, 2220, 2227, 2254, 2255, 2256, 2260, 2261, 2262, 2263, 2266, 2267, 2268, 2271, 2273, 2276, 2277, 2318 & 2334 UNDER L.R. KHATIAN NO.2129 IN MOUZA KUMRAKHALI, J.L.- 48, P.S.- SONARPUR, SOUTH 24 PGS, UNDER RAJPUK SONARPUR MUNICIPALITY, HAVE BEEN SO DESIGNED BY ME/US WILL MAKE SUCH FOUNDATION AND SUPER STRUCTURE SAFE IN ALL RESPECT INCLUDING THE CONSIDERATION OF BEARING CAPACITY AND SETTLEMENT OF SOIL ETC.			
HARSH SANON COUNCIL OF ARCHITECTURE REGD. NO. CA/90/13556		SIGNATURE OF STRUCTURAL ENGINEER (NAME, ADDRESS AND EMPANELMENT NO.) <i>Harsh Sanon</i> 135, RUSSEL STREET, KOLKATA-700 071 PHONE: 91-33-22264579, 22278069, 22172505; FAX: 2226 6917 www.sanonsen.com	
SIGNATURE OF GEO-TECHNICAL ENGINEER (NAME, ADDRESS AND EMPANELMENT NO.)		SIGNATURE OF OWNER <i>Sudip</i>	
PROJECT: PLAN PROPOSAL OF WING 1 OF (G+14), WING 2, 3 & 4 OF (B+G+14), & WING 5 OF (B+G+11) RESIDENTIAL BUILDING ALONG WITH 1NO OF THREE STORIED ASSEMBLY BUILDING AT L.R. DAG NO.2205, 2206, 2210, 2211, 2212, 2218, 2219, 2220, 2227, 2254, 2255, 2256, 2260, 2261, 2262, 2263, 2266, 2267, 2271, 2273, 2276, 2277, 2318 & 2334 UNDER L.R. KHATIAN NO.2129 IN MOUZA KUMRAKHALI, J.L.- 48, P.S.- SONARPUR, SOUTH 24 PGS, UNDER RAJPUK SONARPUR MUNICIPALITY.			
JOB NO:	TITLE : CLUB HOUSE		
DRG. NO:	GROUND FLOOR PLAN, 1ST FLOOR PLAN, 2ND FLOOR PLAN, ROOF PLAN SECTION-GG, SECTION-HH.		
REVISION NO:	SCALE	DEALT BY	CHECKED
	As mentioned	Moumita	Sudip
DATE: 25.07.2015			
SANON SEN & ASSOCIATES (P) LTD.			
5, RUSSEL STREET, KOLKATA-700 071			
PHONE: 91-33-22264579, 22278069, 22172505;			
FAX: 2226 6917 www.sanonsen.com			
KMC			