

GREEN ARCHITECTURE CONSULTING ENGINEERS PVT. LTD.
 1ST FLOOR
 BILGURU - 73400
 HILL GARD ROAD,
 BILGAOYA COMPLEX

SCALE: 1:100 & 1:50

SHEET NO. - 05/03

CD. BY: K. K. ROY

DATE: 15/03/2011

PROJECT: REVISED PARKING + 4 STORED RESIDENTIAL BUILDING.
 1. M & T PROJECTS PRIVATE LIMITED
 2. SRI NARAYAN AGARWAL

LOCATION: ENAYAMA





CONTENTS: 1ST FLOOR PLAN, GROUND FLOOR PLAN, NORTH SIDE SECTION, SOUTH SIDE SECTION, WEST SIDE SECTION, EAST SIDE SECTION, COLUMN LAYOUT, ROOF PLAN, DETAIL OF WALL FOUNDATION FOR 230 MM THK WALL, DETAIL OF WALL FOUNDATION FOR 250 MM THK WALL.

DECLARATION OF ARCHITECT / I.E.
 I, the undersigned, being a duly qualified and registered Architect, do hereby certify that the design and construction of the above mentioned building is in accordance with the provisions of the Building Regulation, 1973 and the Building Bye-Laws, 1973 of the Government of Karnataka, and that the design and construction of the building is in accordance with the provisions of the Building Regulation, 1973 and the Building Bye-Laws, 1973 of the Government of Karnataka, and that the design and construction of the building is in accordance with the provisions of the Building Regulation, 1973 and the Building Bye-Laws, 1973 of the Government of Karnataka.

DECLARATION OF STRUCTURAL ENGR.
 I, the undersigned, being a duly qualified and registered Structural Engineer, do hereby certify that the design and construction of the above mentioned building is in accordance with the provisions of the Building Regulation, 1973 and the Building Bye-Laws, 1973 of the Government of Karnataka, and that the design and construction of the building is in accordance with the provisions of the Building Regulation, 1973 and the Building Bye-Laws, 1973 of the Government of Karnataka.

DECLARATION OF ARCHITECT / I.E.
 I, the undersigned, being a duly qualified and registered Architect, do hereby certify that the design and construction of the above mentioned building is in accordance with the provisions of the Building Regulation, 1973 and the Building Bye-Laws, 1973 of the Government of Karnataka, and that the design and construction of the building is in accordance with the provisions of the Building Regulation, 1973 and the Building Bye-Laws, 1973 of the Government of Karnataka.

DECLARATION OF STRUCTURAL ENGR.
 I, the undersigned, being a duly qualified and registered Structural Engineer, do hereby certify that the design and construction of the above mentioned building is in accordance with the provisions of the Building Regulation, 1973 and the Building Bye-Laws, 1973 of the Government of Karnataka, and that the design and construction of the building is in accordance with the provisions of the Building Regulation, 1973 and the Building Bye-Laws, 1973 of the Government of Karnataka.

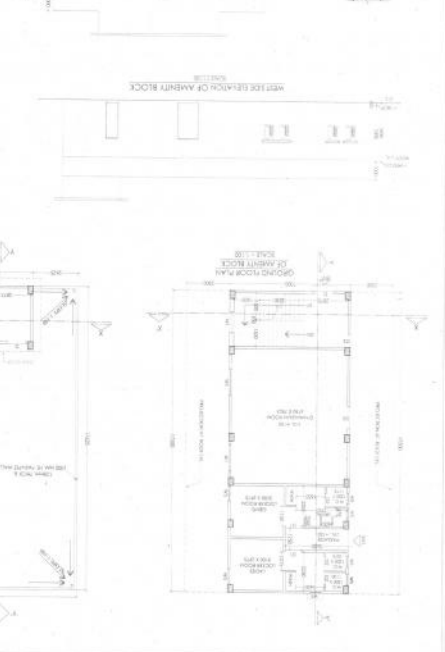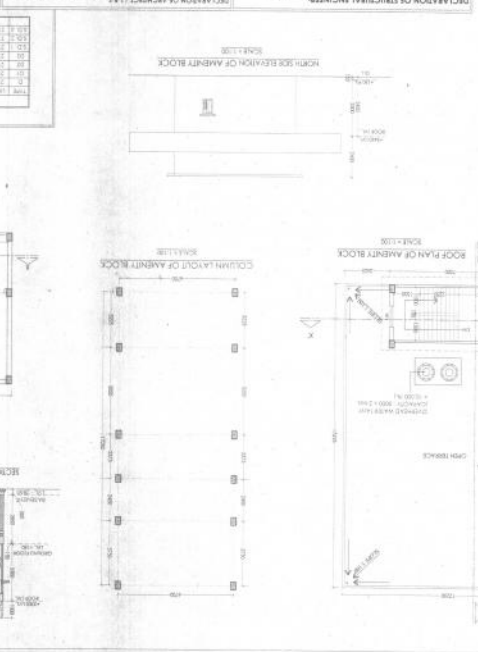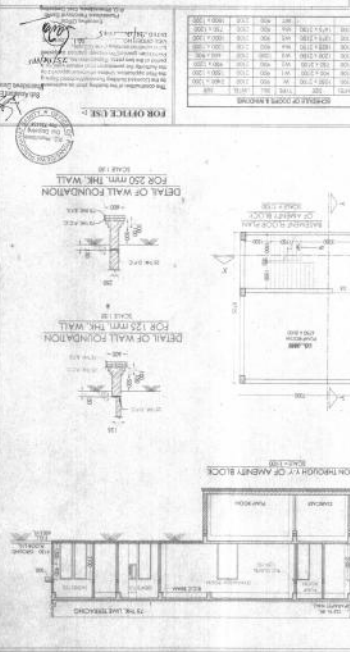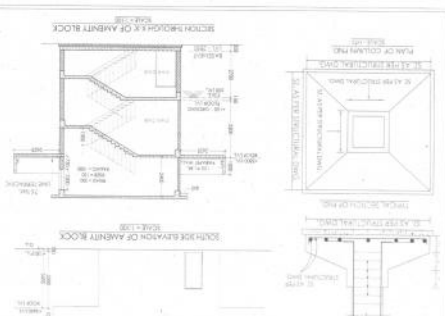

NO.	DESCRIPTION	QTY	UNIT	REMARKS
1	CEMENT CONCRETE	1000	M ³	
2	BRICKS	10000	NOS	
3	ROOFING SHEET	1000	M ²	
4	WALL FINISH	1000	M ²	
5	FLOOR FINISH	1000	M ²	
6	PAINT	1000	LITERS	
7	IRON RODS	1000	KGS	
8	STEEL JOISTS	1000	M ²	
9	GLASS	1000	M ²	
10	ALUMINIUM WINDOW	1000	NOS	
11	ALUMINIUM DOOR	1000	NOS	
12	CEILING	1000	M ²	
13	WALL	1000	M ²	
14	FLOOR	1000	M ²	
15	ROOF	1000	M ²	
16	STAIR	1000	M ²	
17	PLUMBING	1000	M ²	
18	ELECTRICAL	1000	M ²	
19	MECHANICAL	1000	M ²	
20	LANDSCAPE	1000	M ²	