




DOOR - WINDOW SCHEDULE				
MARKED	WIDTH	HEIGHT	SILL	DOORS
				MARKED
SG	AS PER ARCHITECTURAL DRAWING			SD
SW	2050	1350	750	SD1
SW2	1200	1350	750	FD
SW3	2050	1350	750	D1
SW4	2050	1350	750	D2
SW5	1500	1350	750	D3
SW6	1200	1350	750	D4
SW7	975	1350	750	D5
SW8	900	1200	900	D6
SW9	875	1200	900	
SW10	750	1200	900	
SW11	600	1200	900	
SW12	725	1200	900	

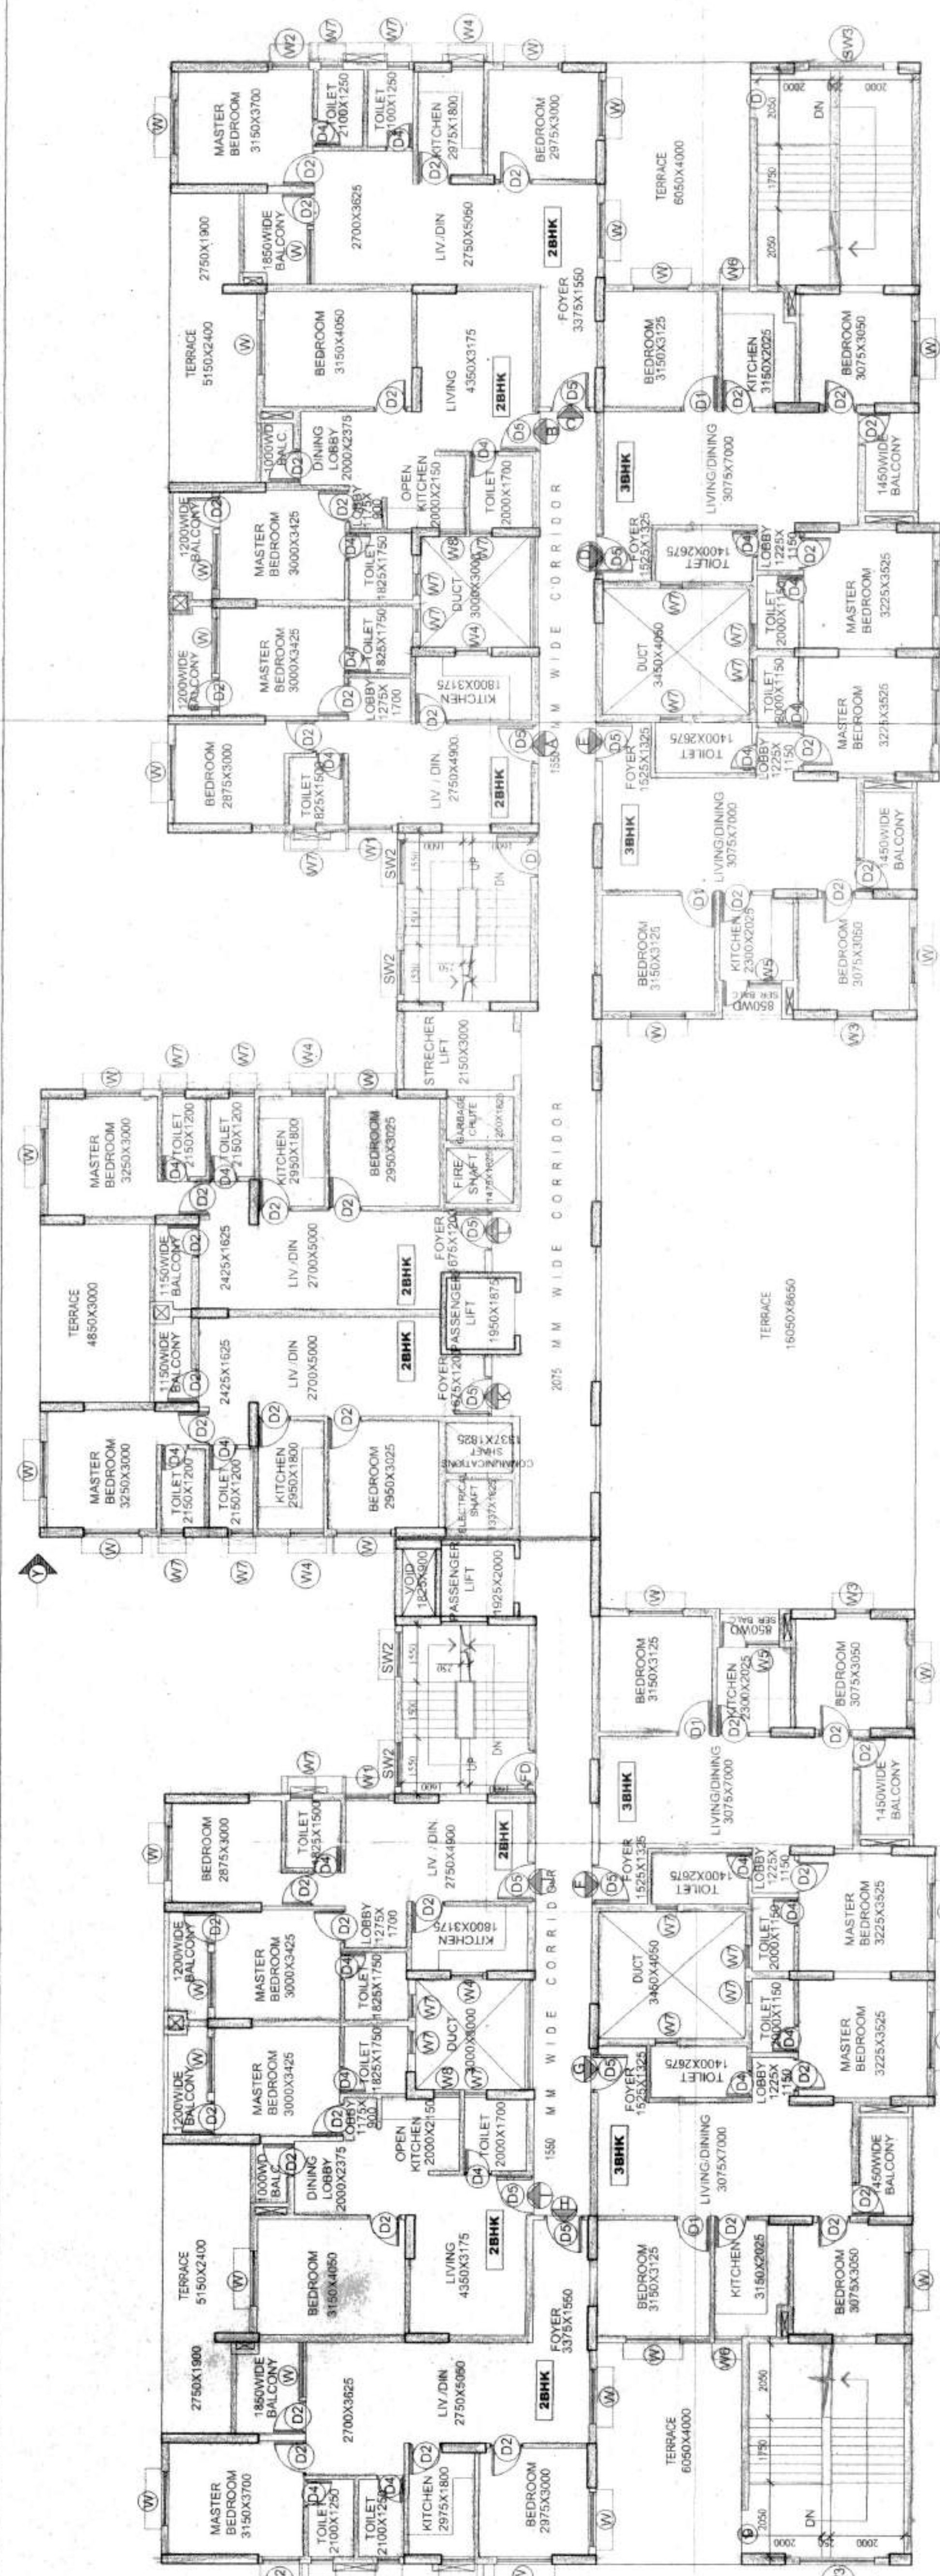

3RD FLOOR PLAN

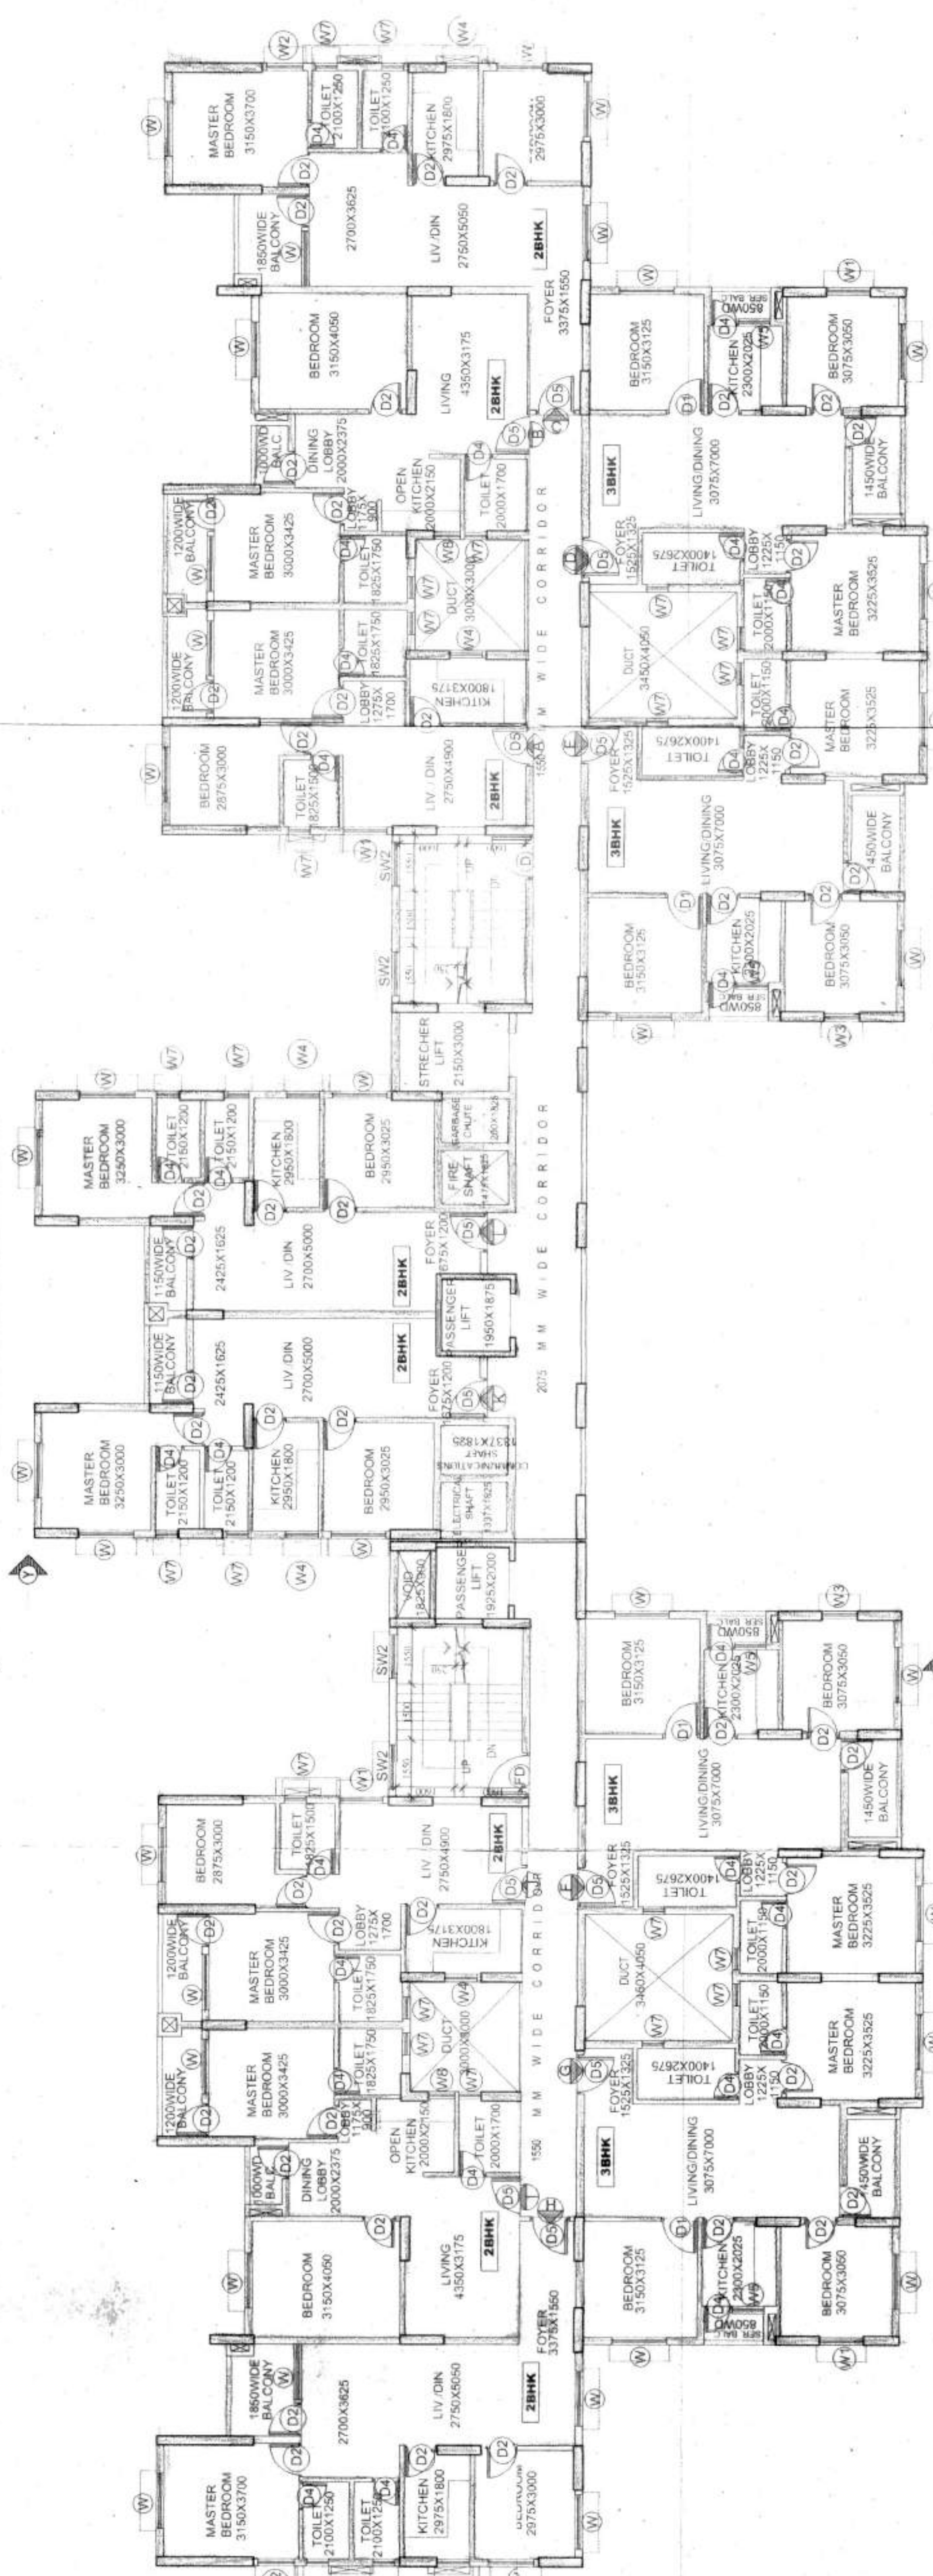

TYPICAL FLOOR PLAN (4TH TO 6TH, 8TH TO 14TH, 16TH TO 18TH)

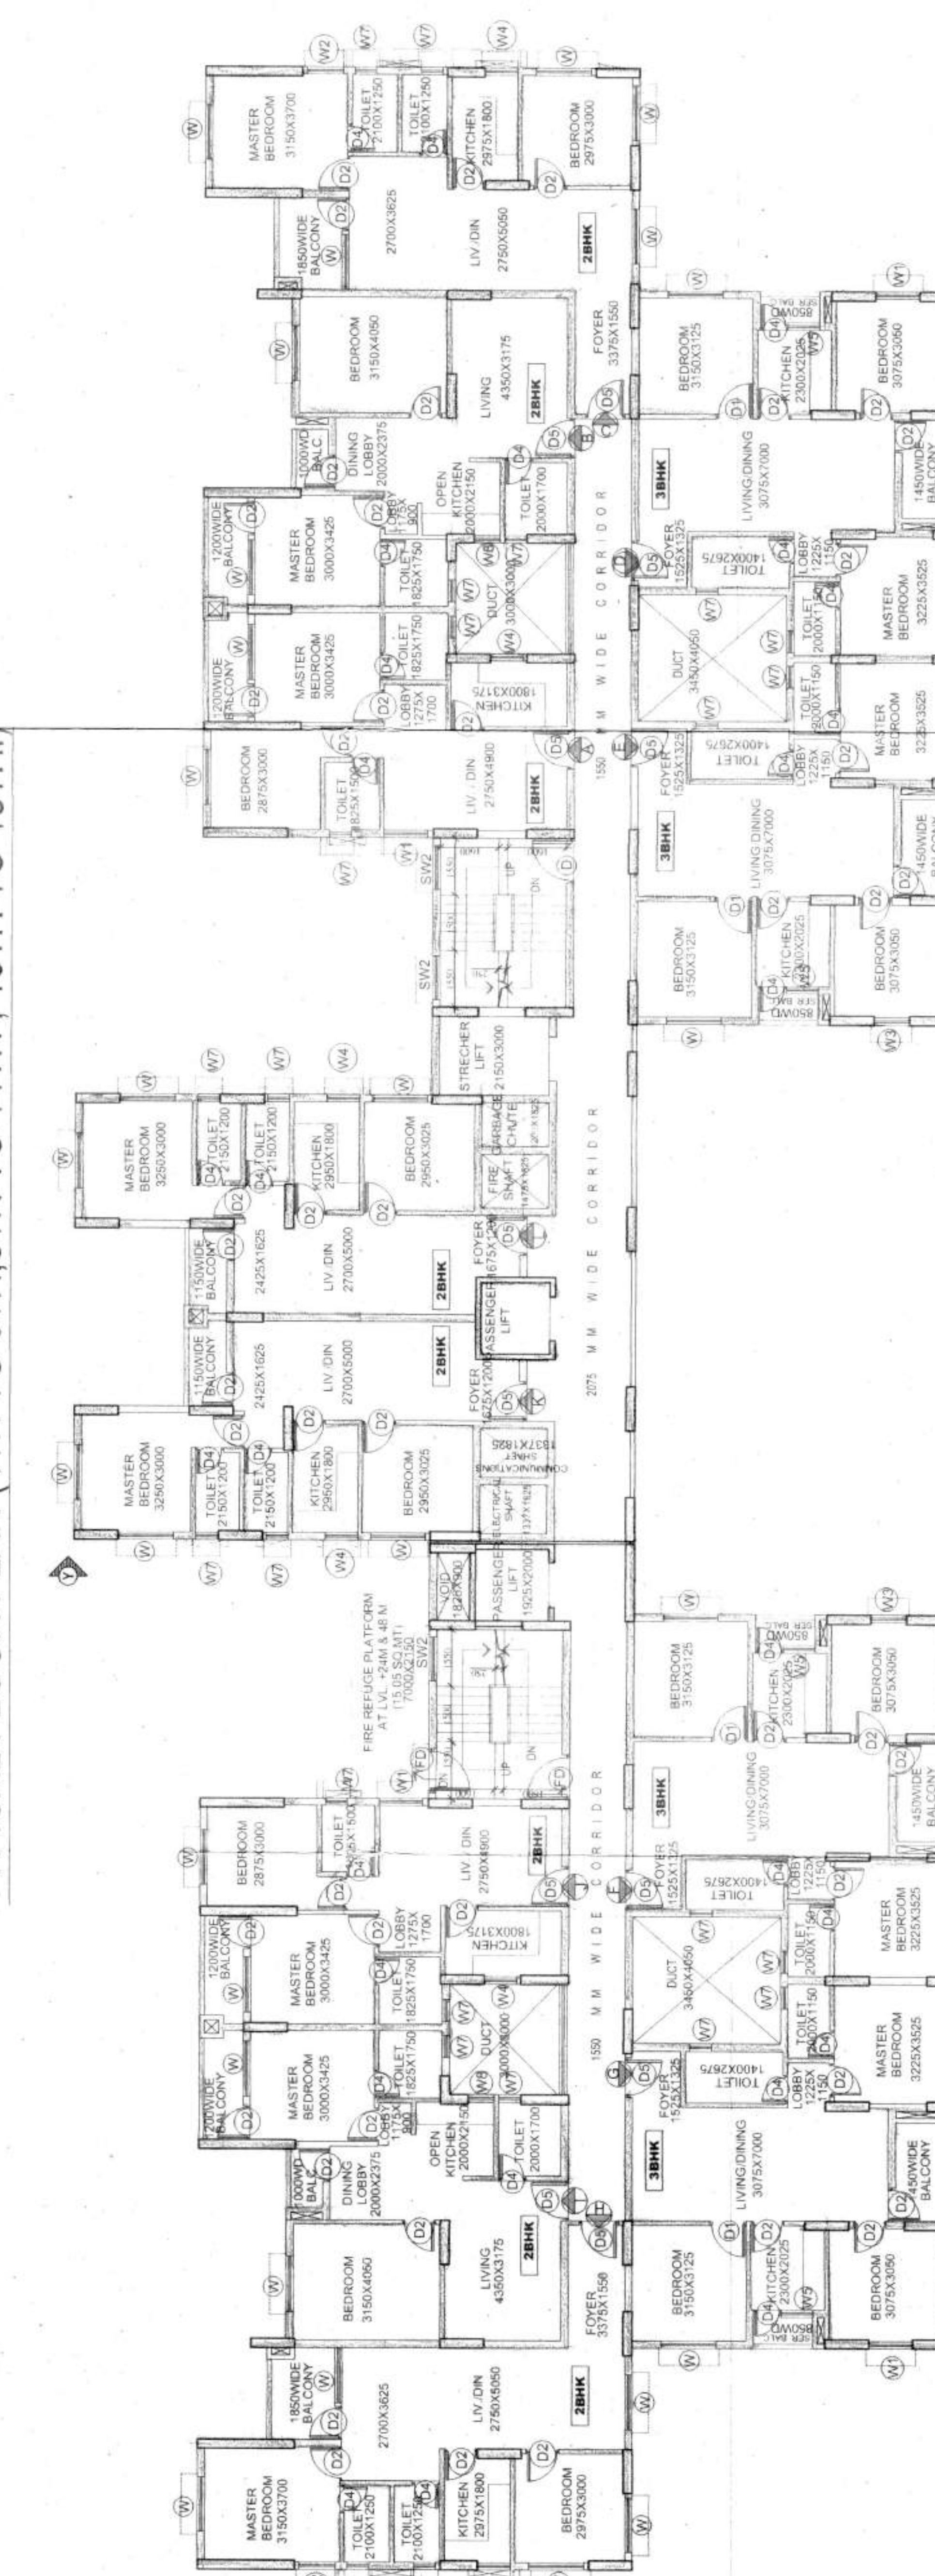

7TH & 15TH FLOOR PLAN

PROJECT
GODREJ PRAKRITI'
GODREJ HOUSING COMPLEX
AT FORMERLY 150 B.T. ROAD NEW NO.
187/1 B.T. ROAD, KOLKATA - 700115
IN MOUZA - SUKCHHAR, J.L. NO - 9 & MOUZA - RAMBHADRABATI,
J.L. NO. 7, UNDER WARD NO - 14, OF PANIHATI MUNICIPALITY,
P.S. - KHARDAHA, DIST - NORTH 24 PARGANAS

Certificate of Structural Stability

WE HEREBY CERTIFY THAT THE FOUNDATION & SUPER STRUCTURE OF THE BUILDINGS PROPOSED FOR CONSTRUCTION PLOT NO. 187/1 B.T. ROAD, KOLKATA - 700115, WARD NO. 14, HAVE BEEN SO DESIGNED BY US WILL MAKE SUCH FOUNDATION & SUPERSTRUCTURE SAFE IN ALL RESPECT INCLUDING THE CONSIDERATION OF BEARING CAPACITY AND SETTLEMENT OF SOIL ETC.,...

SIGNATURE OF
L.S.A.
HAPPY HIGHRISES LIMITED
GODREJ BHAVAN,
4A HOME STREET, 4TH FLOOR, FORT
MUMBAI - 400 001
DECLARATION OF OWNER & ARCHITECT
I CERTIFY THAT ALL THE ARCHITECTURAL DRAWING OF THE PROJECT HAVE BEEN PREPARED BY ME COMPLYING WITH THE WEST BENGAL MUNICIPAL BUILDING REGULATIONS, 1961 AND THE BUILDING RULES, 2007. I HAVE ALSO OBTAINED THE NECESSARY INFORMATION FROM THE RECORDS OF THE MUNICIPALITY AND THE INFORMATION IS FURNISHED BY ME OR ANY VIOLATION OF PROVISIONS OF THESE RULES (THE WEST BENGAL MUNICIPAL BUILDING RULES, 2007) IS FOUND IN ANY OF THE DRAWING AND DOCUMENTS, SIGNED BY ME AND SUBMITTED TO THE SANCTIONING AUTHORITY FOR OBTAINING SANCTION.

SIGNATURE OF
STRUCTURAL ENGINEER
GEO TECH ENGINEER
S.A.
HAPPY HIGHRISES LIMITED
GODREJ BHAVAN,
4A HOME STREET, 4TH FLOOR, FORT
MUMBAI - 400 001

SIGNATURE OF
OWNER
GODREJ BHAVAN,
4A HOME STREET, 4TH FLOOR, FORT
MUMBAI - 400 001

PRODUCED BY AN AUTODESK EDUCATIONAL PRODUCT

SIGNATURE OF OWNER

SIGNATURE OF ARCHITECT

CHECKED BY		DATE		REVISIONS	
ARCHITECTURE		DATE		NO.	DATE
CIVIL STRUCTURAL					
MECHANICAL					
ELECTRICAL					
PLUMBING					
PAINTING					
LANDSCAPE					
INTERIOR DESIGN					
ENVIRONMENTAL					
OTHER					

CLIENT
HAPPY HIGHRISES LTD.
CONSULTANT
HAPPY HIGHRISES LTD., KOLKATA

PROJECT
GODREJ PRAKRITI' HOUSING COMPLEX
AT FORMERLY 150 B.T. ROAD NEW NO. 187/1 B.T. ROAD, KOLKATA - 700115
IN MOUZA - SUKCHHAR, J.L. NO - 9 & MOUZA - RAMBHADRABATI,
J.L. NO. 7, UNDER WARD NO - 14, OF PANIHATI MUNICIPALITY,
P.S. - KHARDAHA, DIST - NORTH 24 PARGANAS

DATE
11/02/2024
SCALE
1:100
DRAWING NO.
GOD / PRAKRITI / SANCAR - 14

RELEASED FOR
PRELIMINARY
TENDER
INFORMATION
APPROVAL
CONSTRUCTION

13/12/2016
Superintending Engineer, East Circle
Municipal Corporation, Kolkata
Govt. of West Bengal

13/12/2016
Joint Secretary, East Circle
Municipal Corporation, Kolkata
Govt. of West Bengal

281
30 DEC 2016
The plan has been sanctioned in accordance with the rules & the condition that the commencement of work and certificate of completion / occupancy should be submitted to the Municipality within one month of commencement and completion. As per Rule 26 of the M.C.M. Act, 1906 as amended, this sanction shall remain valid for three years from the date of sanction.

Rakshita
Sub Assistant Engineer
Panhati Municipality

S. S. S.
Asst. Engineer
Panhati Municipality

APR 2017
Municipal Corporation, Kolkata
Govt. of West Bengal

SANCTIONED
CHAIRMAN
30 DEC 2016
PANHATI MUNICIPALITY

13/12/2016
Joint Secretary, East Circle
Municipal Corporation, Kolkata
Govt. of West Bengal