






WING-4

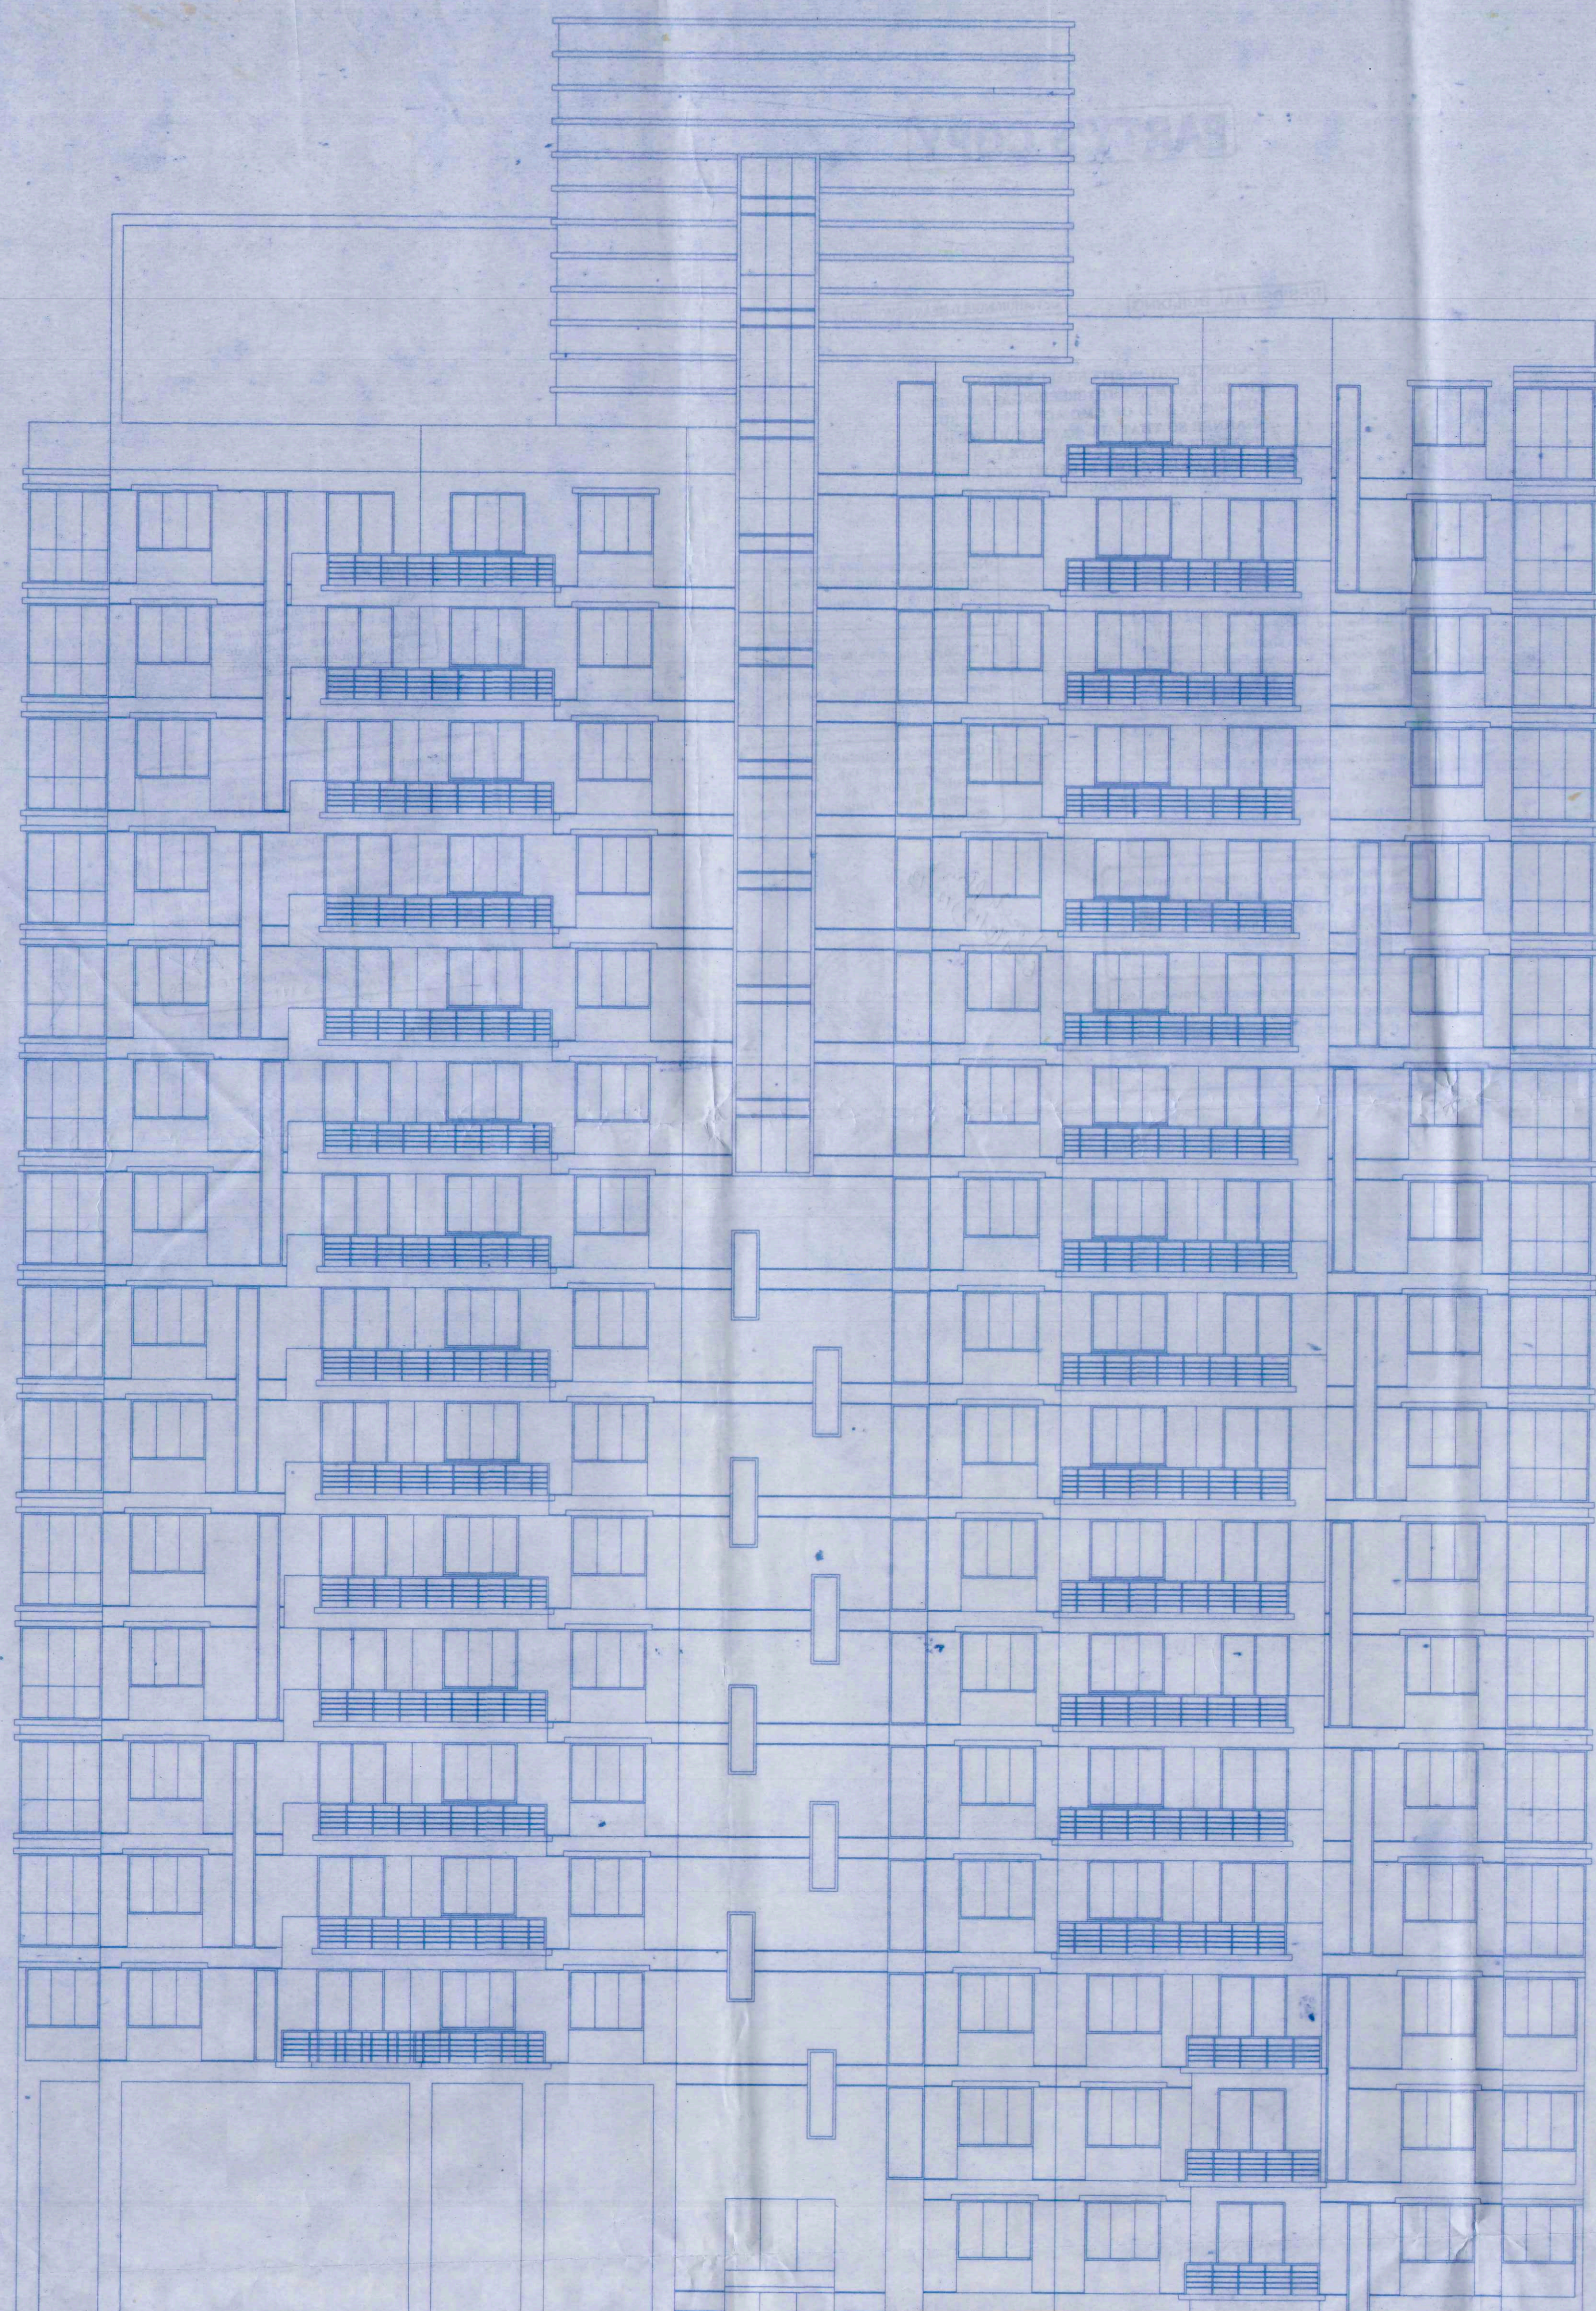

WING-5

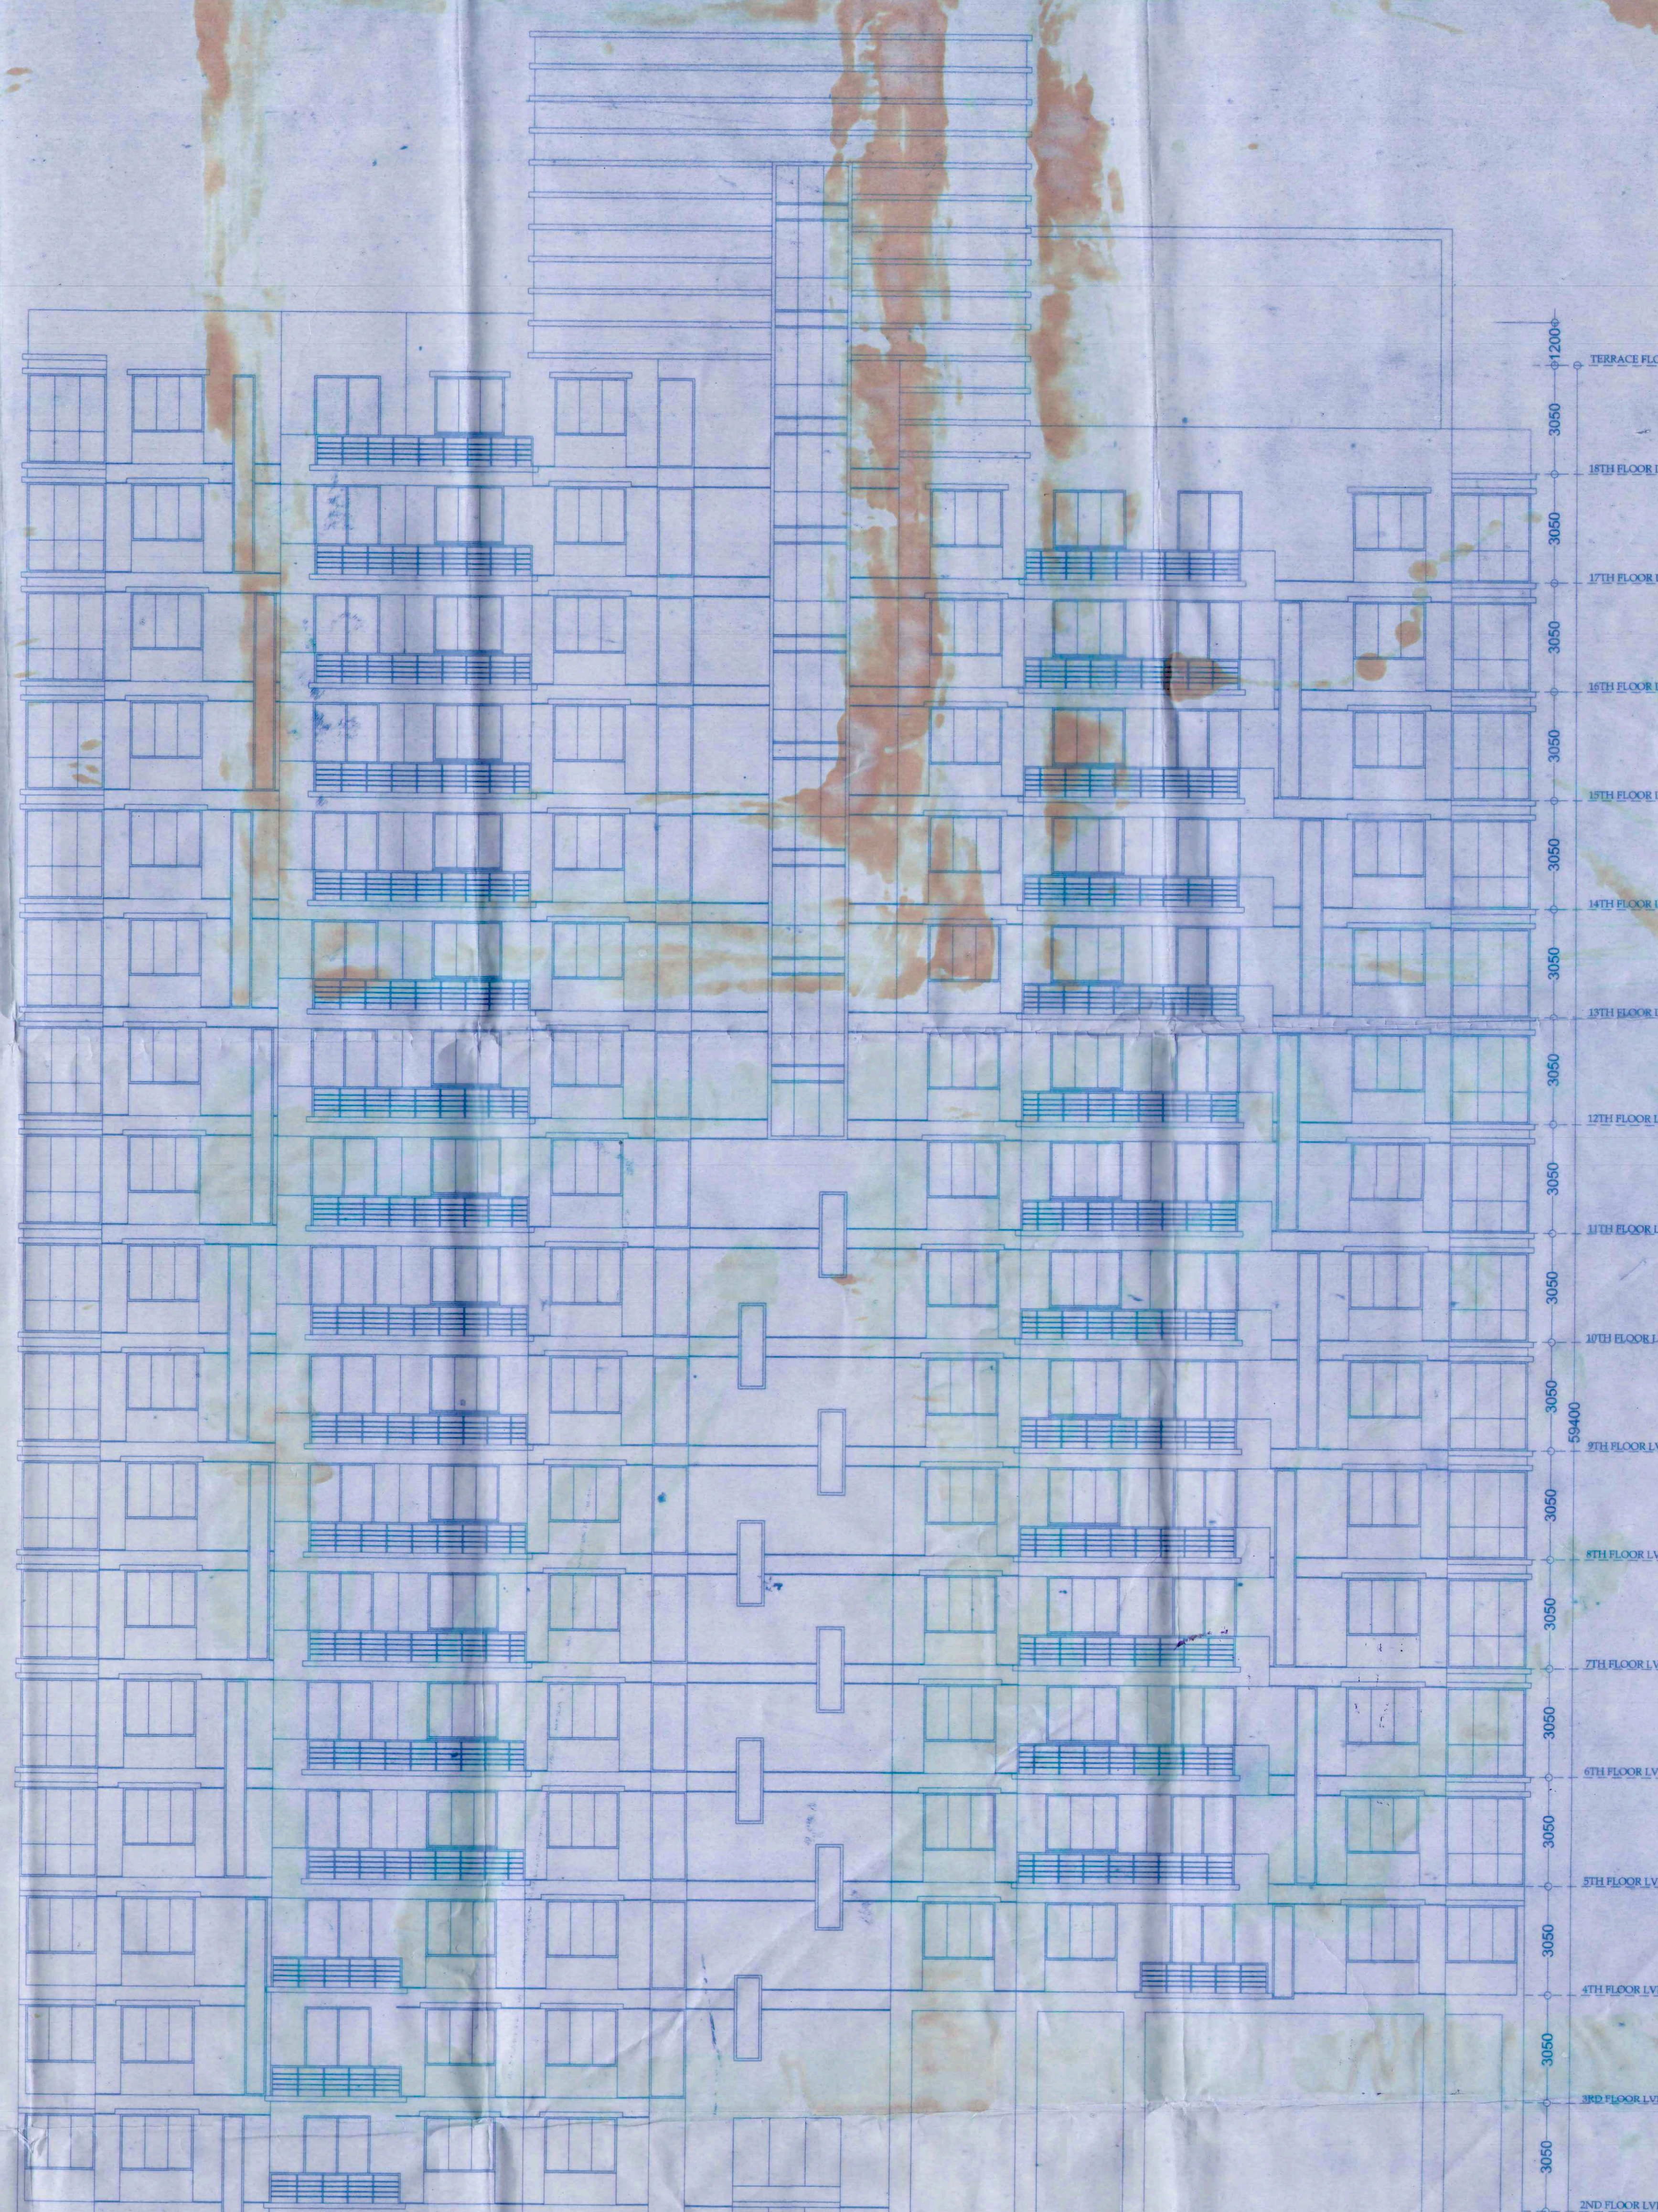

THE SANCTION IS VALID
UP TO 22.11.2014

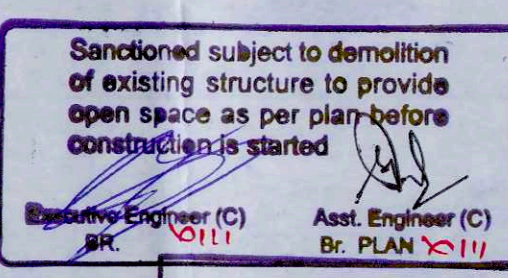

ASSISTANT ENGINEER (C)
Borough No. 2011

Approved by M. B. C.
dt. 22.11.2014

Approved by M. B. C.
dt. 22.11.2014

DECLARATION OF REVIEWER:

I HAVE CHECKED THE STRUCTURAL CALCULATIONS MADE BY SRI CHANDI PROSAD KHANRA, E.S.E. 12. THE CALCULATION IS FOUND CORRECT AND STRUCTURE IS SAFE AND STABLE IN ALL RESPECT.

M.S. MITA SAHA
M.E., M.E. (Struct), C.E.
ESE-92(1)
AG-89, Sec-11, Salt Lake
Mob: 9831888112

DECLARATION OF OWNER:

1. I SHALL ENGAGE ARCHITECT & ESE DURING CONSTRUCTION
2. I SHALL APPLY ALL GUIDE LINES DIRECTED BY W.B.F.S. AND W.B. POLLUTION CENTRAL BOARD AND OBSERVATION OF DG (PMU) OF KMC
3. NO CONSTRUCTION WILL BE MADE IN THE WATER BODY
4. THE DOCUMENTS SUBMITTED ARE TRUE TO THE BEST OF MY KNOWLEDGE IF A BUILDING AUTHORITY INFOTEC DOCUMENT IS FOUND FAKE, KMC AUTHORITY WILL REVOKE THE SANCTION PLAN.

S. K. HINDURJHA
Consulted Attorney

DECLARATION OF STRUCTURAL ENGINEER:

THE STRUCTURAL DESIGN DRAWINGS OF BOTH FOUNDATION AND SUPERSTRUCTURE HAS BEEN MADE BY ME CONSIDERING ALL POSSIBLE LOADS INCLUDING THE SEISMIC LOAD AS PER THE NATIONAL BUILDING CODE OF INDIA AND CERTIFIED THAT IT IS SAFE AND STABLE IN ALL RESPECTS THE ABOVE CALCULATION HAVE BEEN MADE BASED ON SOIL TEST REPORT DONE BY DR. MADHUSUDAN NAYAK, C.E. TESTING COMPANY PVT. LTD. 124A N.S.C. BOSE ROAD, KOLKATA-700 082.

CHANDI PROSAD KHANRA
B.E. (Civil), M.E. (Struct), M.E. (India)
ESE-12

DECLARATION OF ARCHITECT:

CERTIFYING WITH FULL RESPONSIBILITY THAT THE BUILDING PLAN HAS BEEN DRAWN UP AS PER PROVISION OF KMC BUILDING RULE-2009 AS AMENDED FROM TIME TO TIME AND THAT THE SITE CONDITION INCLUDING THE WIDTH OF ABUTTING BITUMINOUS ROAD OF WIDTH 12.5 M HAS BEEN MEASURED AND VERIFIED BY ME. IT IS A SOLID LAND OVER WHICH THE PROPOSAL HAS BEEN MADE. THE POND/WATER BODY OF AREA 5823.75 SQUARE METRE SEPARATELY DEMARCATED. THE ENTIRE PREMISES IS BOUNDED BY BOUNDARY WALL.

HARSH SANON
COUNCIL OF ARCHITECTURE
REGISTRATION No. CA/90/13556

HARSH SANON
COUNCIL OF ARCHITECTURE
REGISTRATION No. CA/90/13556

PROJECT:

PROPOSED PLAN OF 2 NOS OF B+G+14 (WING-1 & 8), 2 NOS OF B+G+16 (WING-2 & 7), 1 NO OF B+G+15 (WING-10) & 5 NOS OF B+G+18 (WING-3, 4, 5, 6 & 9) STORIED RESIDENTIAL BUILDINGS WITH B+G+1 STORIED CLUB BUILDING AT PREMISES NO.- 591A MOTILAL GUPTA ROAD, KOLKATA-700 008, W- 122, B-XIII, UNDER KOLKATA MUNICIPAL CORPORATION.

JOB NO:

TITLE : WING- 4 & 5

DRG. NO:

FRONT ELEVATION

REVISION NO:

SCALE: As mentioned

DEALT BY: Moumita

CHECKED: Suvadip

DATE: 15.11.12



SANON SEN & ASSOCIATES (P) LTD.

5, RUSSEL STREET, KOLKATA-700 071
PHONE: 91-33-22264579, 22278068, 22172505;
FAX: 2226 6917 www.sanonsen.com