

[illegible]

TOGETHER WITH ALL THE ADMINISTRATIVE TRAINING OF REVISED GRADUATE STUDENT NATIONAL COUNCIL OF RESEARCH (NACR), 400/1, MOTIZA-WADARAO N° 14, UNDER P.E. RESHAPUNU 2° 0, RASAPUNU, DIST. SOUTH 24 PARAGANS, UNDER RESHAPUNU GRAM PANCHAYAT, ZILLA POKHARI, DIST. SOUTH 24 PARAGANS, APPROVAL FROM ZILLA POKHARI HAS BEEN RECEIVED BY NO. 4037.

COMPILING THE RECORDS OF THE NATIONAL BUILDING CODE, PART-III, 2003 AND THE WEST BENGAL MUNICIPAL BUILDING RULES, 1974, INCLUDING AREA CALCULATION CHART IN THIS DRAWING AND NOTING THE DRAWINGS AND DOCUMENTS, SUBMITTED TO THE SANCTIONING AUTHORITY FOR OBTAINING SANCTIONS.

ATANU CHAKRABORTY
Chartered Architect
CA/90/24694
Signature of Architect

PRAKALPA
145, MAHAGUPTA ROY CHOWDHURY MARG,
Mukundpur, 2nd Floor, KOLKATA - 700 014
TEL: (033) 6820780
FAX: (033) 6820781
E-MAIL: prakalpa@praktika.com

CERTIFY THAT THE STRUCTURAL DRAWING AND DESIGN OF BOTH THE FOUNDATION AND SUPERSTRUCTURE OF THE BUILDING, BUILDINGS OR BEING MADE, CONSIDERING THE SOIL, TEST REPORT AS PER THESE RULES AND REGULATIONS MADE UNDER THE ACT AND ALSO CONSIDERING ALL POSSIBLE LOADS, BASIC LOAD AND THE MOMENTS GENERATED BY THE PROPOSED STRUCTURE AS PER CURRENT CODES, THE BUREAU OF INDIAN STANDARDS AND NATIONAL BUILDING CODE OF INDIA AND CERTIFY THAT IT IS SAFE AND STABLE IN ALL RESPECT UP TO (G+D) STOREYS AND THESE PROVISIONS SHALL BE ADHERED TO DURING THE CONSTRUCTION.

PRODUCED BY AN AUTODESK EDUCATIONAL PRODUCT

SIGNATURE OF THE STRUCTURAL ENGINEER

IT IS CERTIFIED THAT THE COMPREHENSIVE GEO-TECHNICAL REPORT ON SOIL INVESTIGATION HAS BEEN PREPARED BY ME FOR DESIGN AND CALCULATION OF THE FOUNDATION BY ANALYZING THE SOIL SAMPLES FOR ESTIMATING THE BEARING CAPACITY OF THE SOIL ON WHICH FOUNDATION OF THE STRUCTURE WILL BE CONSTRUCTED.

Director
AUTHORIZED SIGNATORY


TITLE:
OVERALL SITE PLAN SHOWING GROUND
FLOOR PLAN, LOCATION PLAN & SITE PLAN
SHOWING DAG NOS.

PROJECT ARCHITECT
PRAKALPA
13, 3RD FLOOR, 80/1 CHANDANBA AGAR
NEW DELHI

E-mail: prabhu@rediffmail.com
 DRAWN BY : MALLA G. / SRINAYANA
 CHECKED BY : ATANU C
 APPROVED BY :
 SCALE : 1 : 100
 DATE : 18-03-18
 SUBMISSION : DRAWING
 DRAWING NO :
 REVISION NO :

OVER ALL SITE PLAN SHOWING GROUND FLOOR PLAN

82825

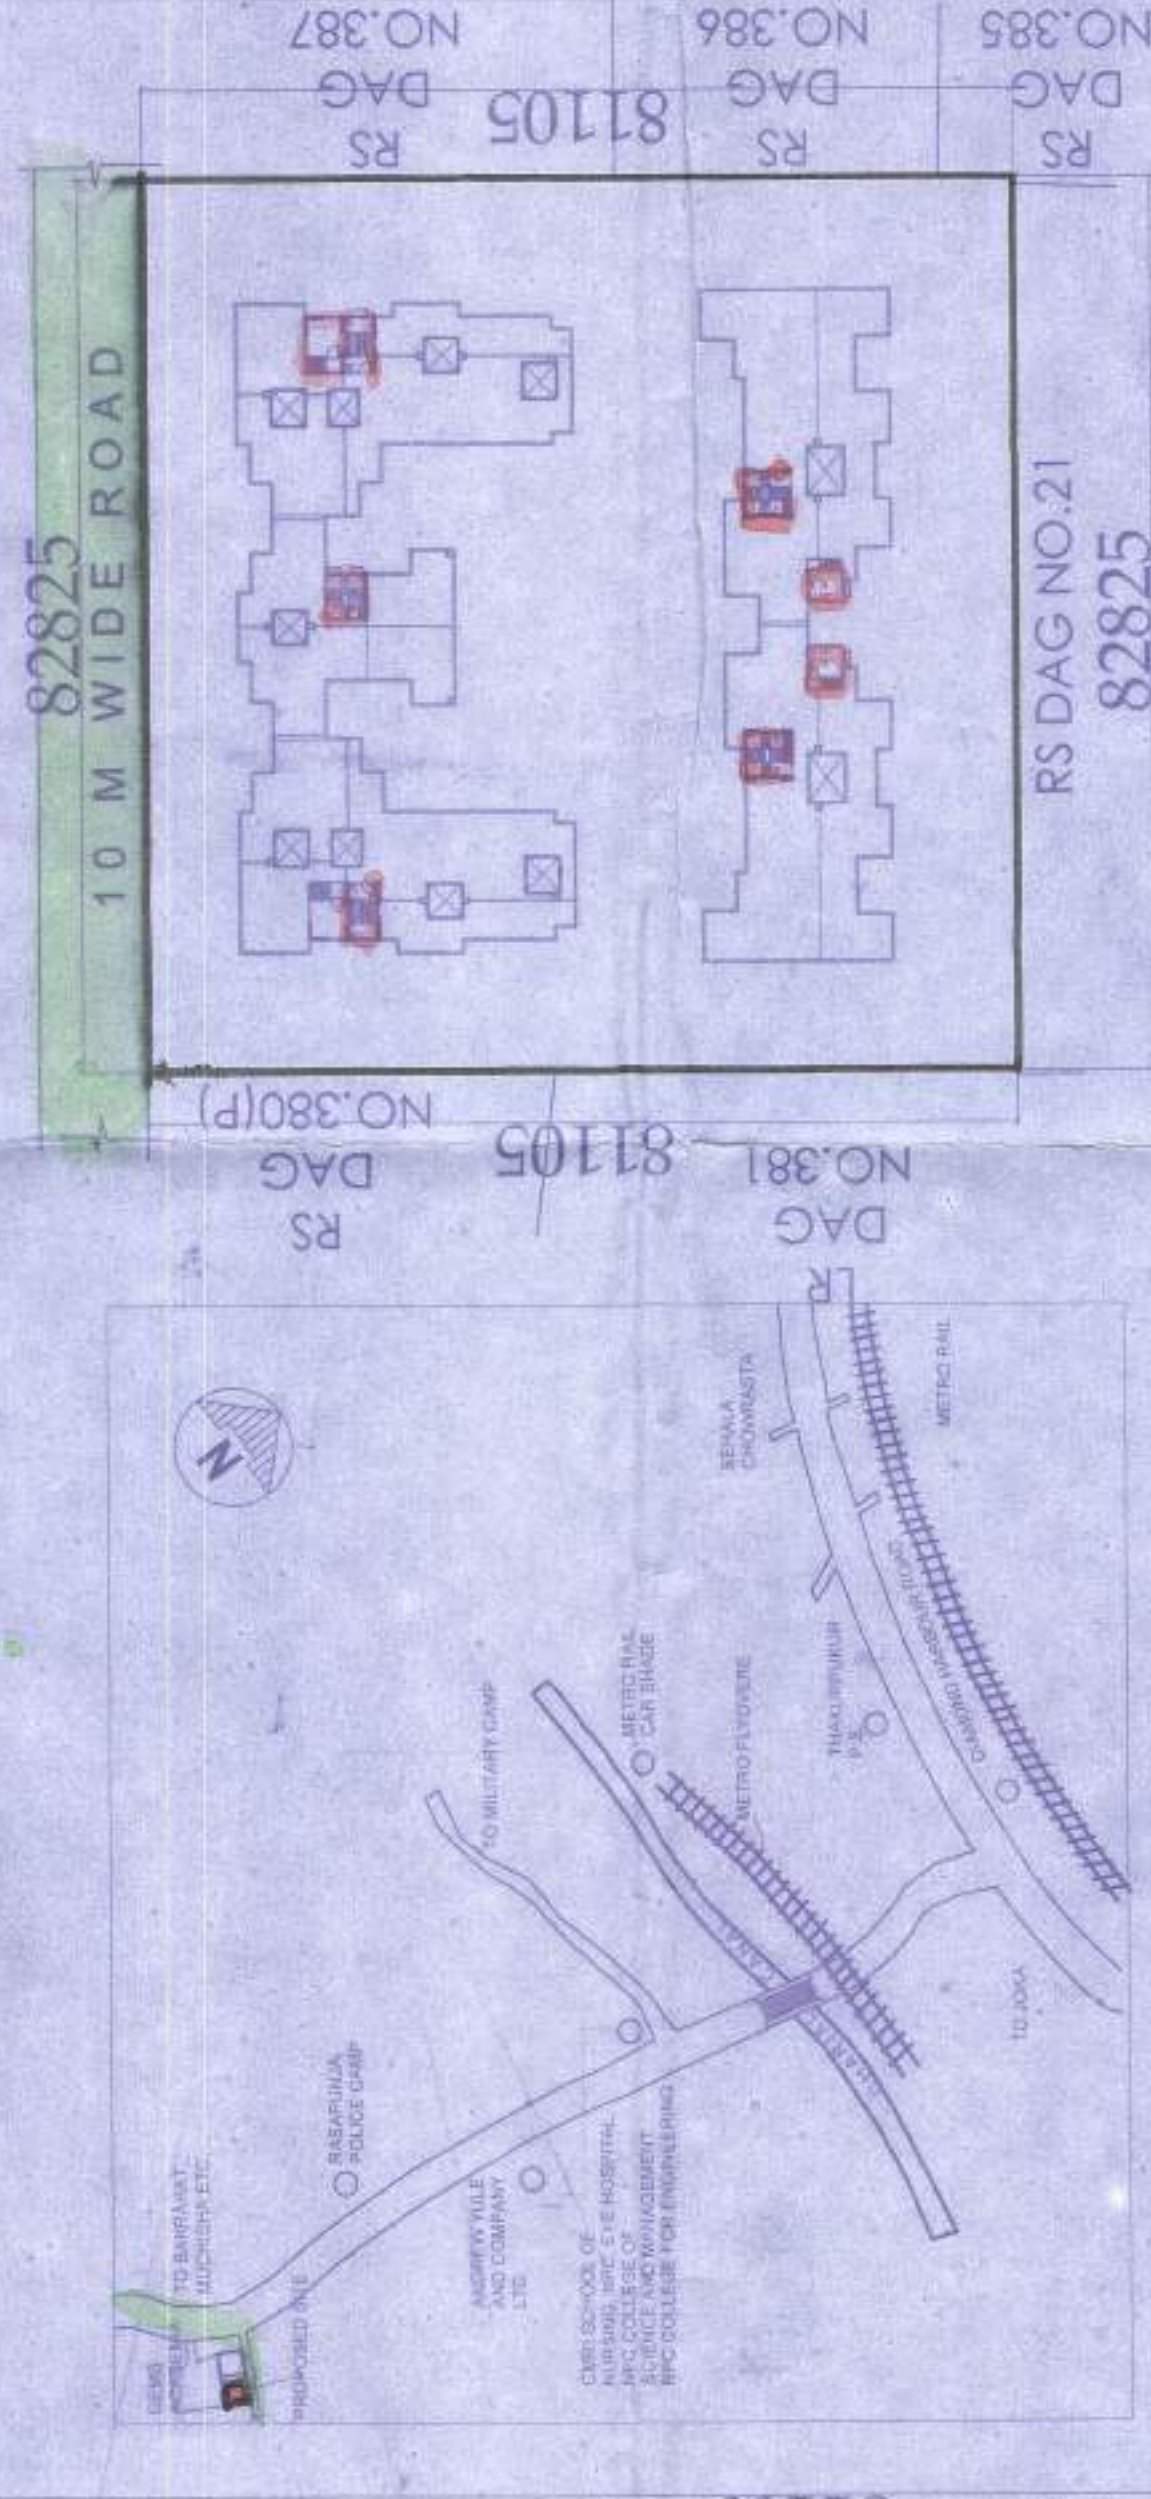

DOORS			WINDOWS				REMARKS
MARKED	WIDTH	HEIGHT	REMARK	MARKED	WIDTH	HEIGHT	
D	1200	2100		W1	1500	1350	750
D1	1100	2100		W2	900	1000	1100
D2	900	2100		W1A	1500	1350	750
D3	800	2100		W3	500	900	1200
D4	750	2100		W4	1100	1350	750
SD1	1800	2100		W5	1800	1350	750
SD2	1600	2100					
SD3	1500	2100					

FOR APPROVAL

- [illegible]

8/10/2018
District Engineer
South 24 Pgs. Z.P.

