






FRONT ELEVATION

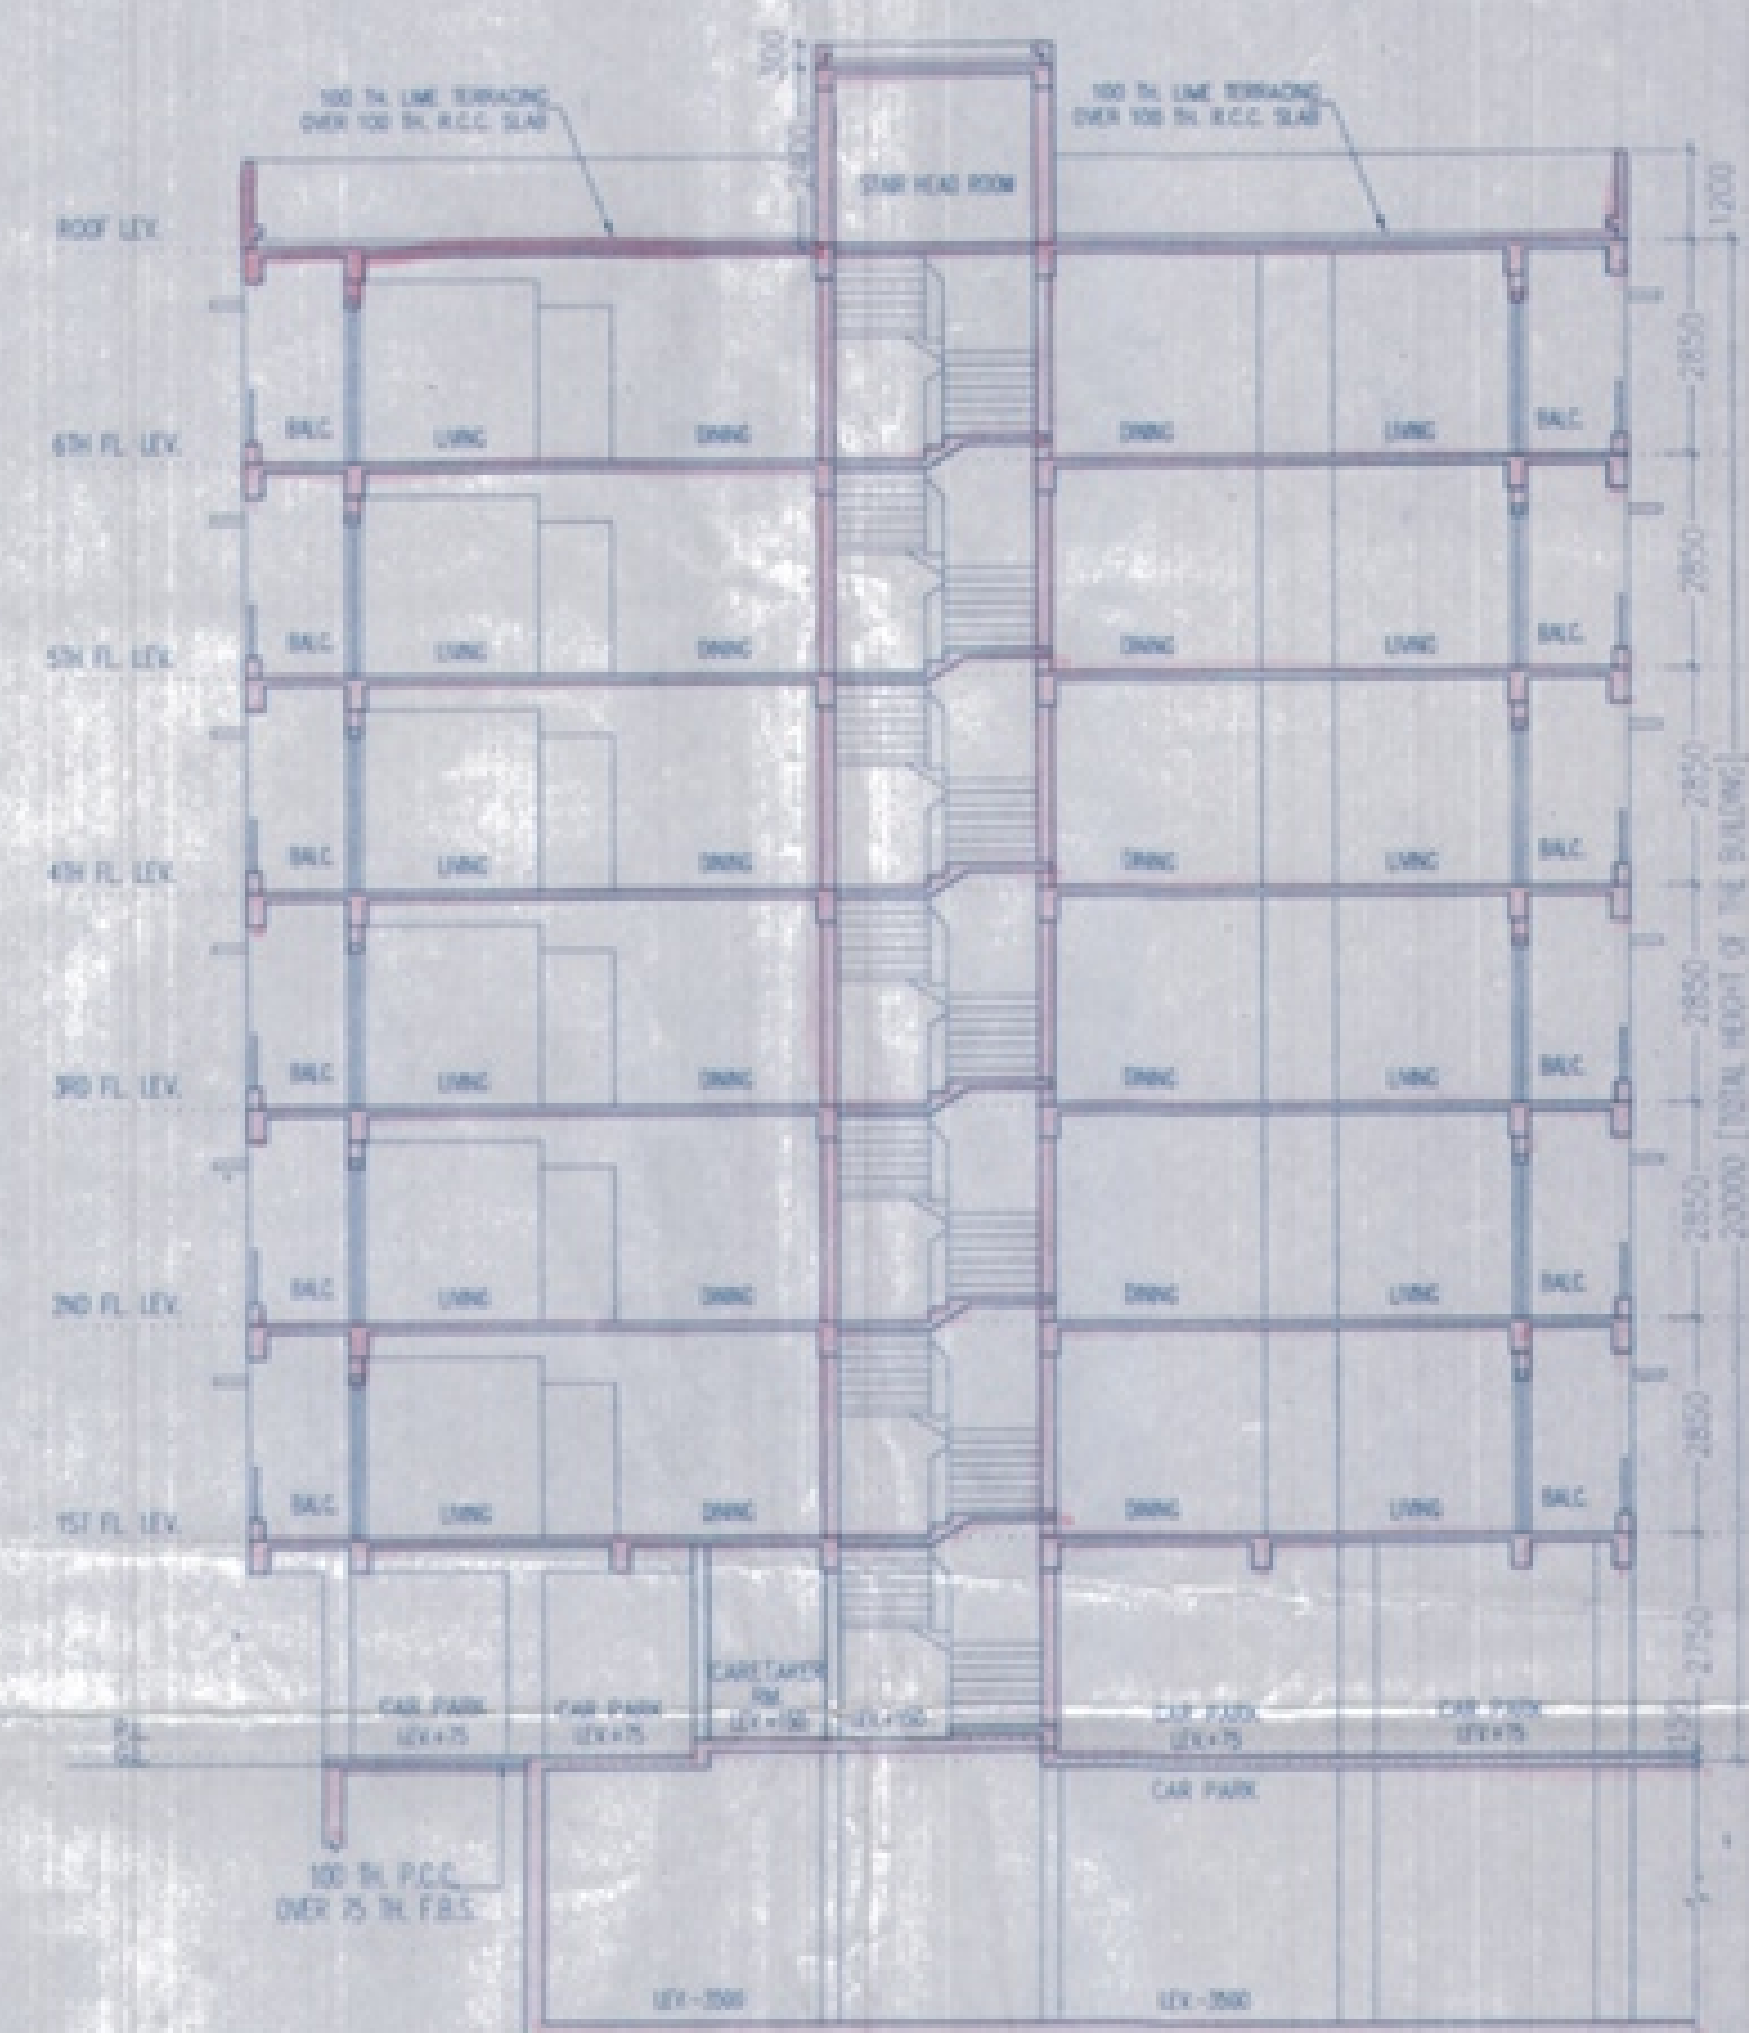


SECTION AT - II

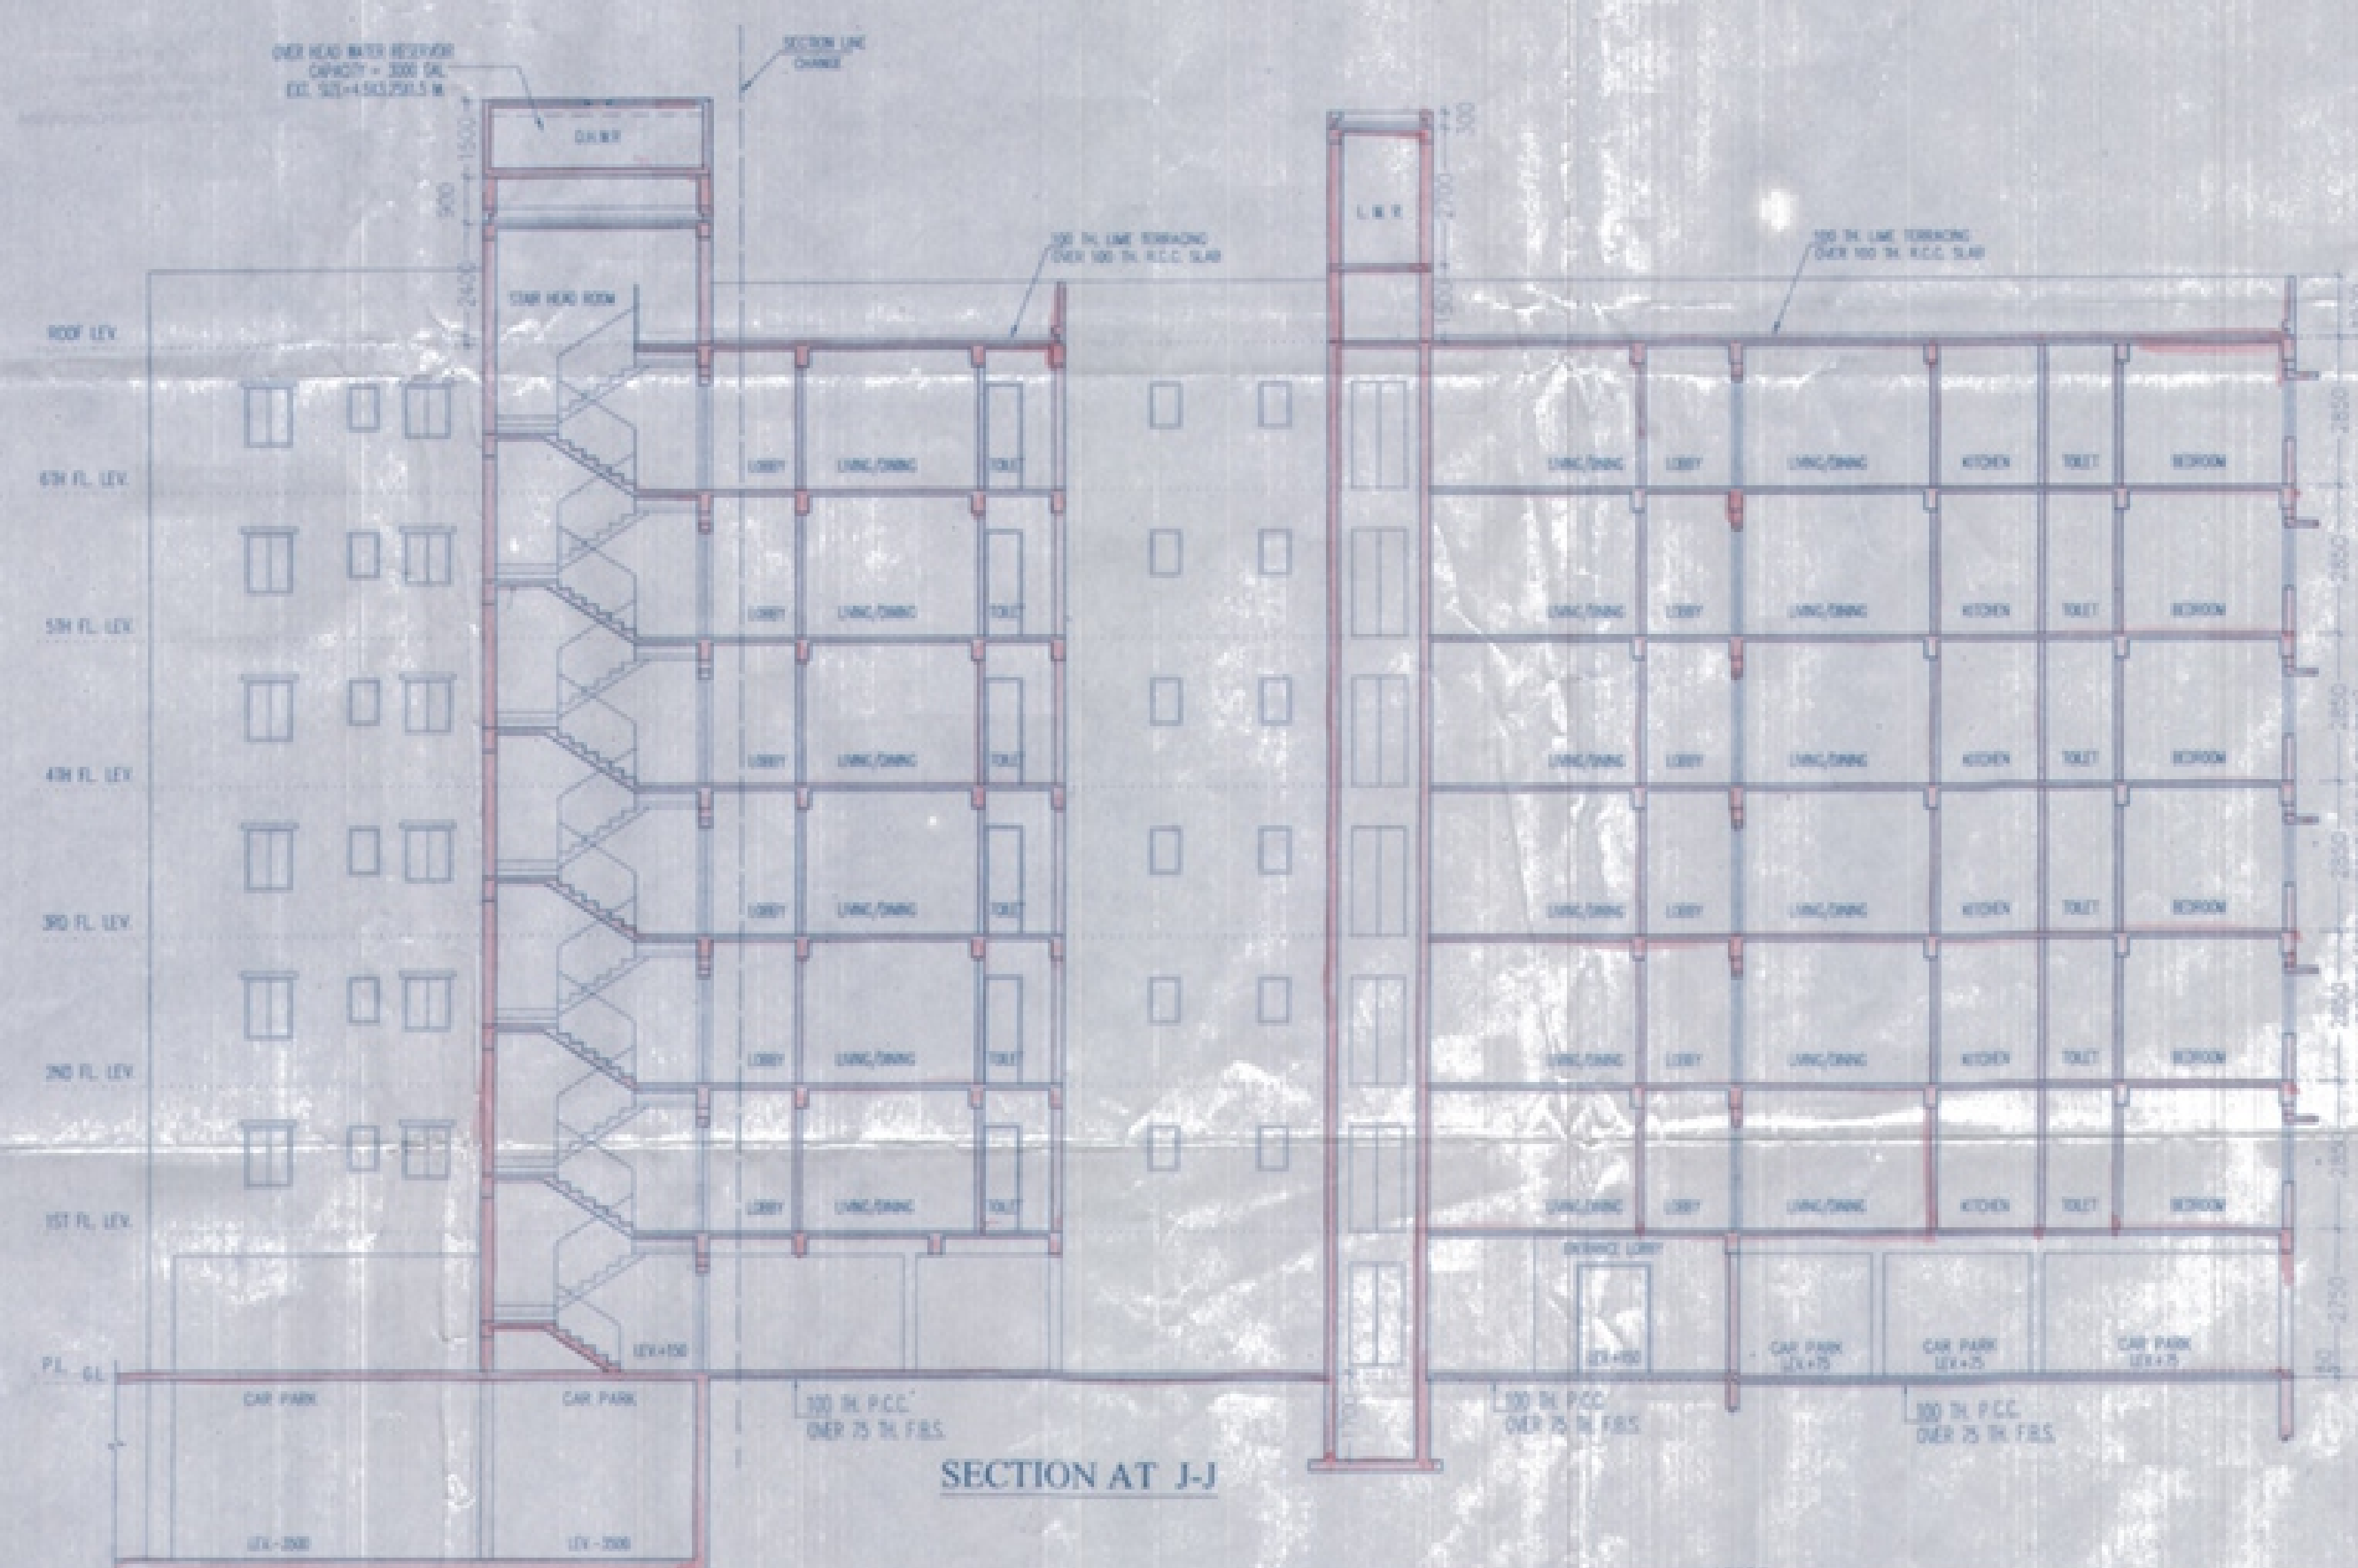

SECTION AT - JJ

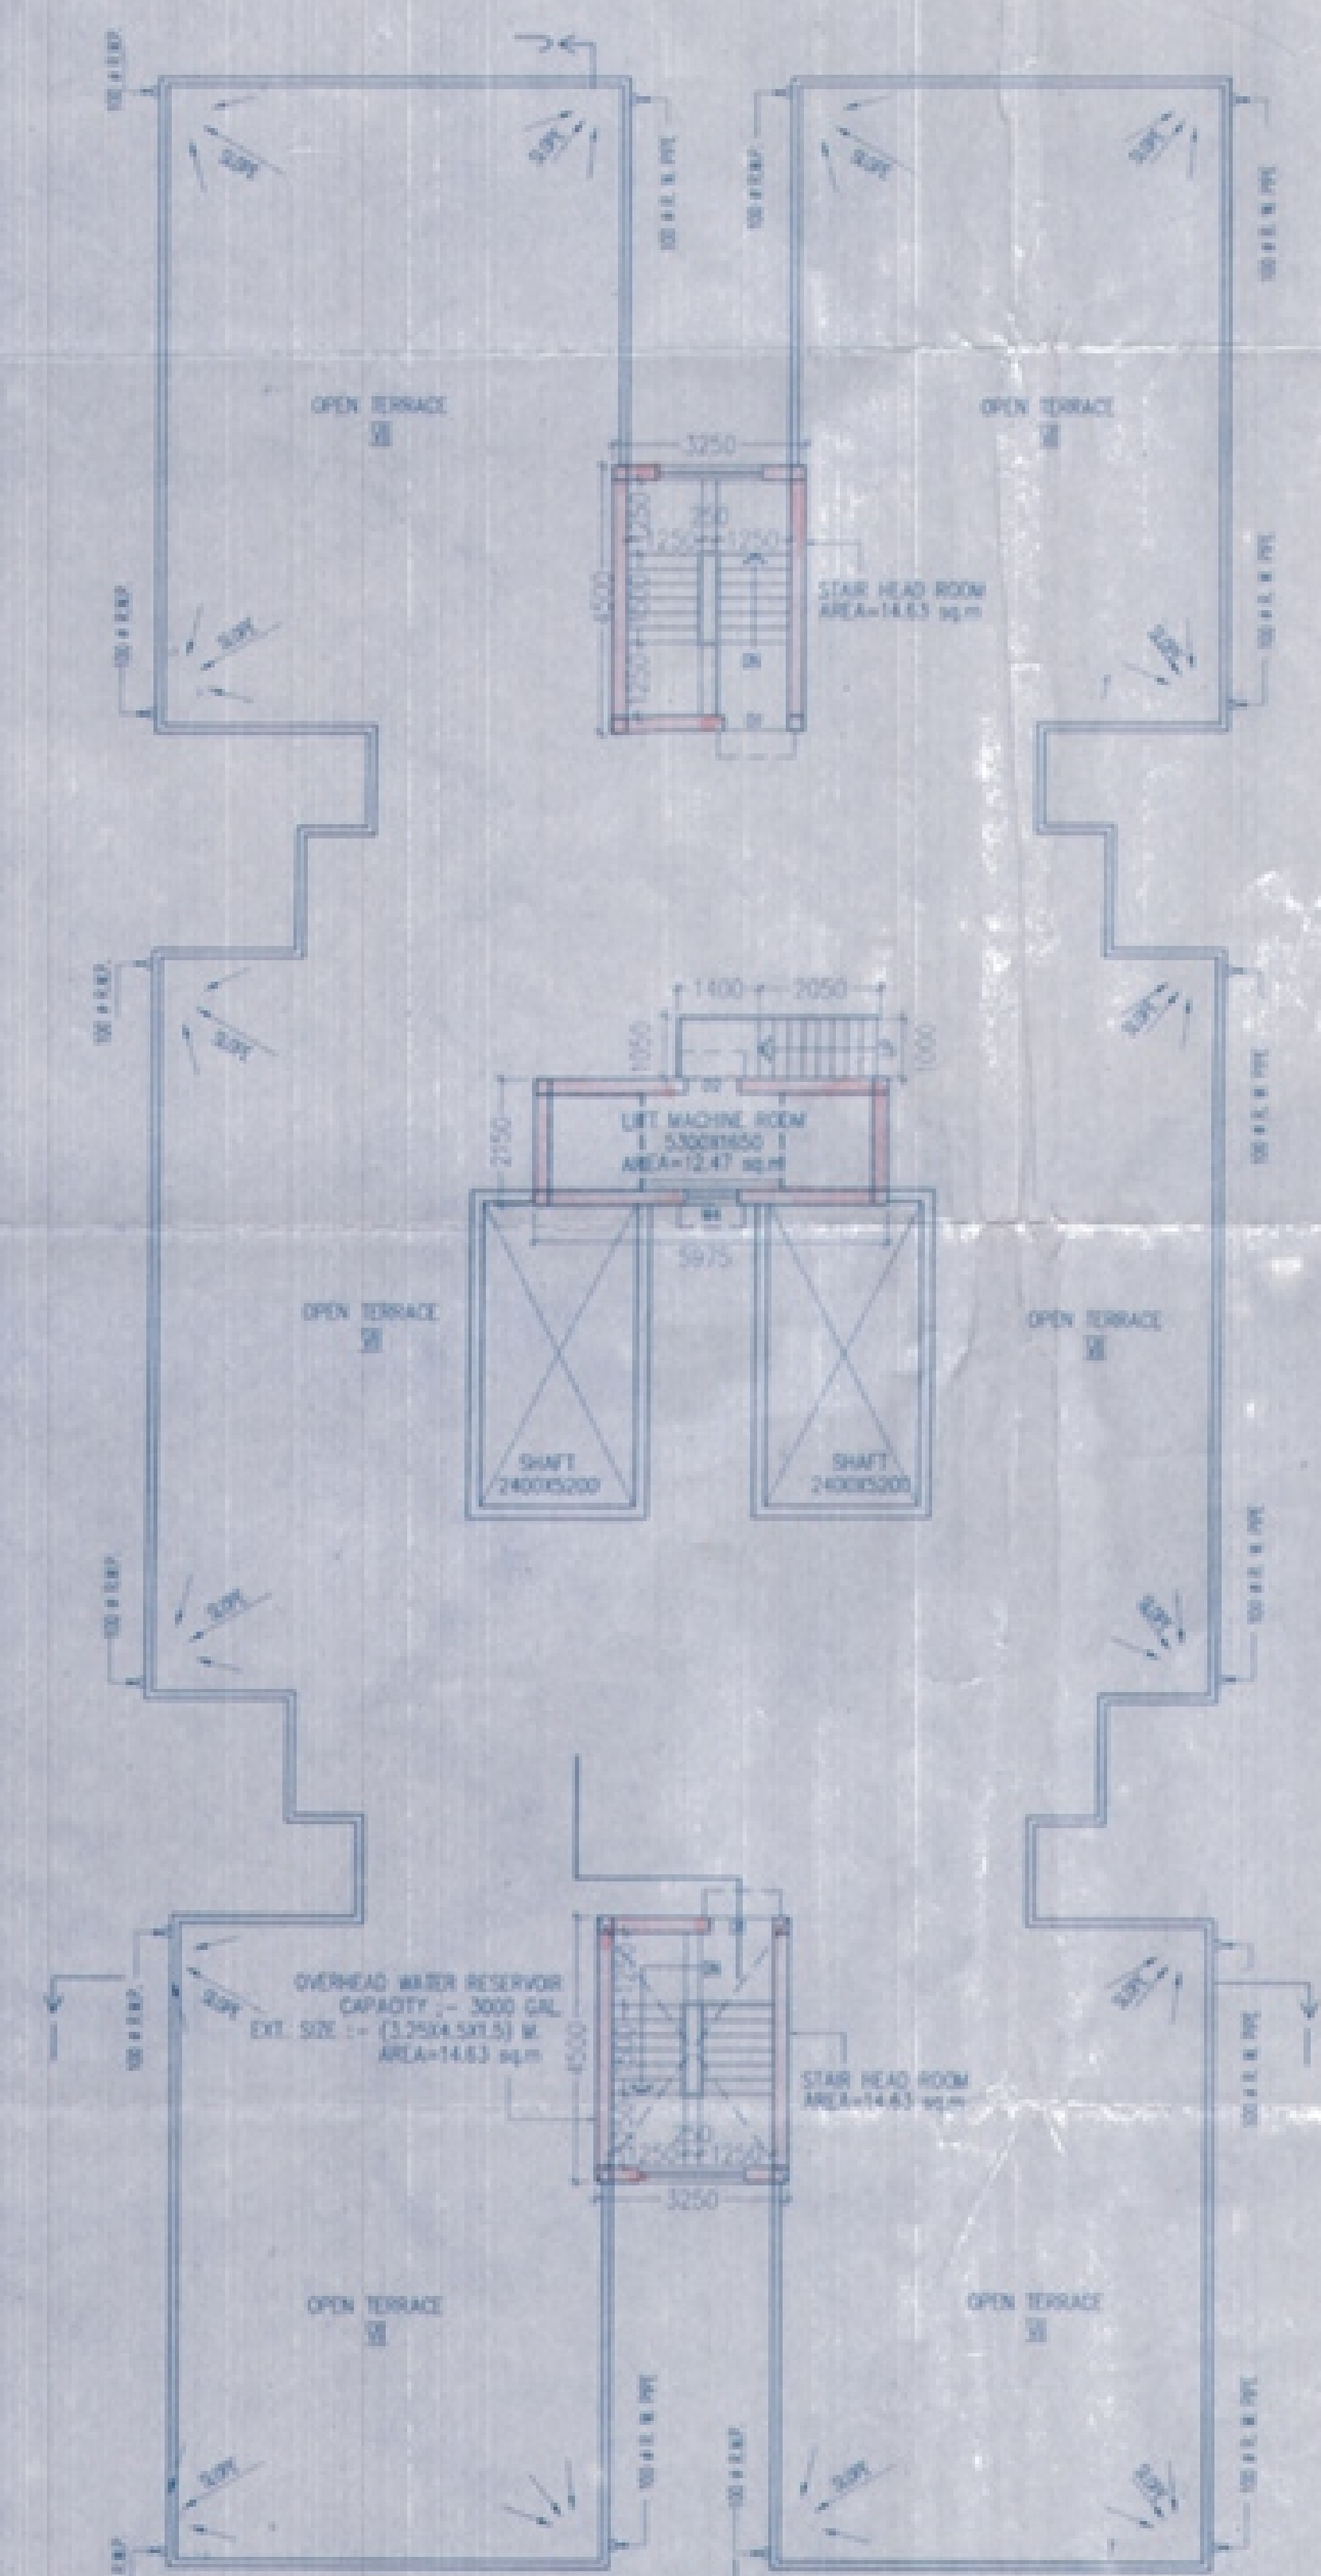

ROOF PLAN
BLOCK - 2

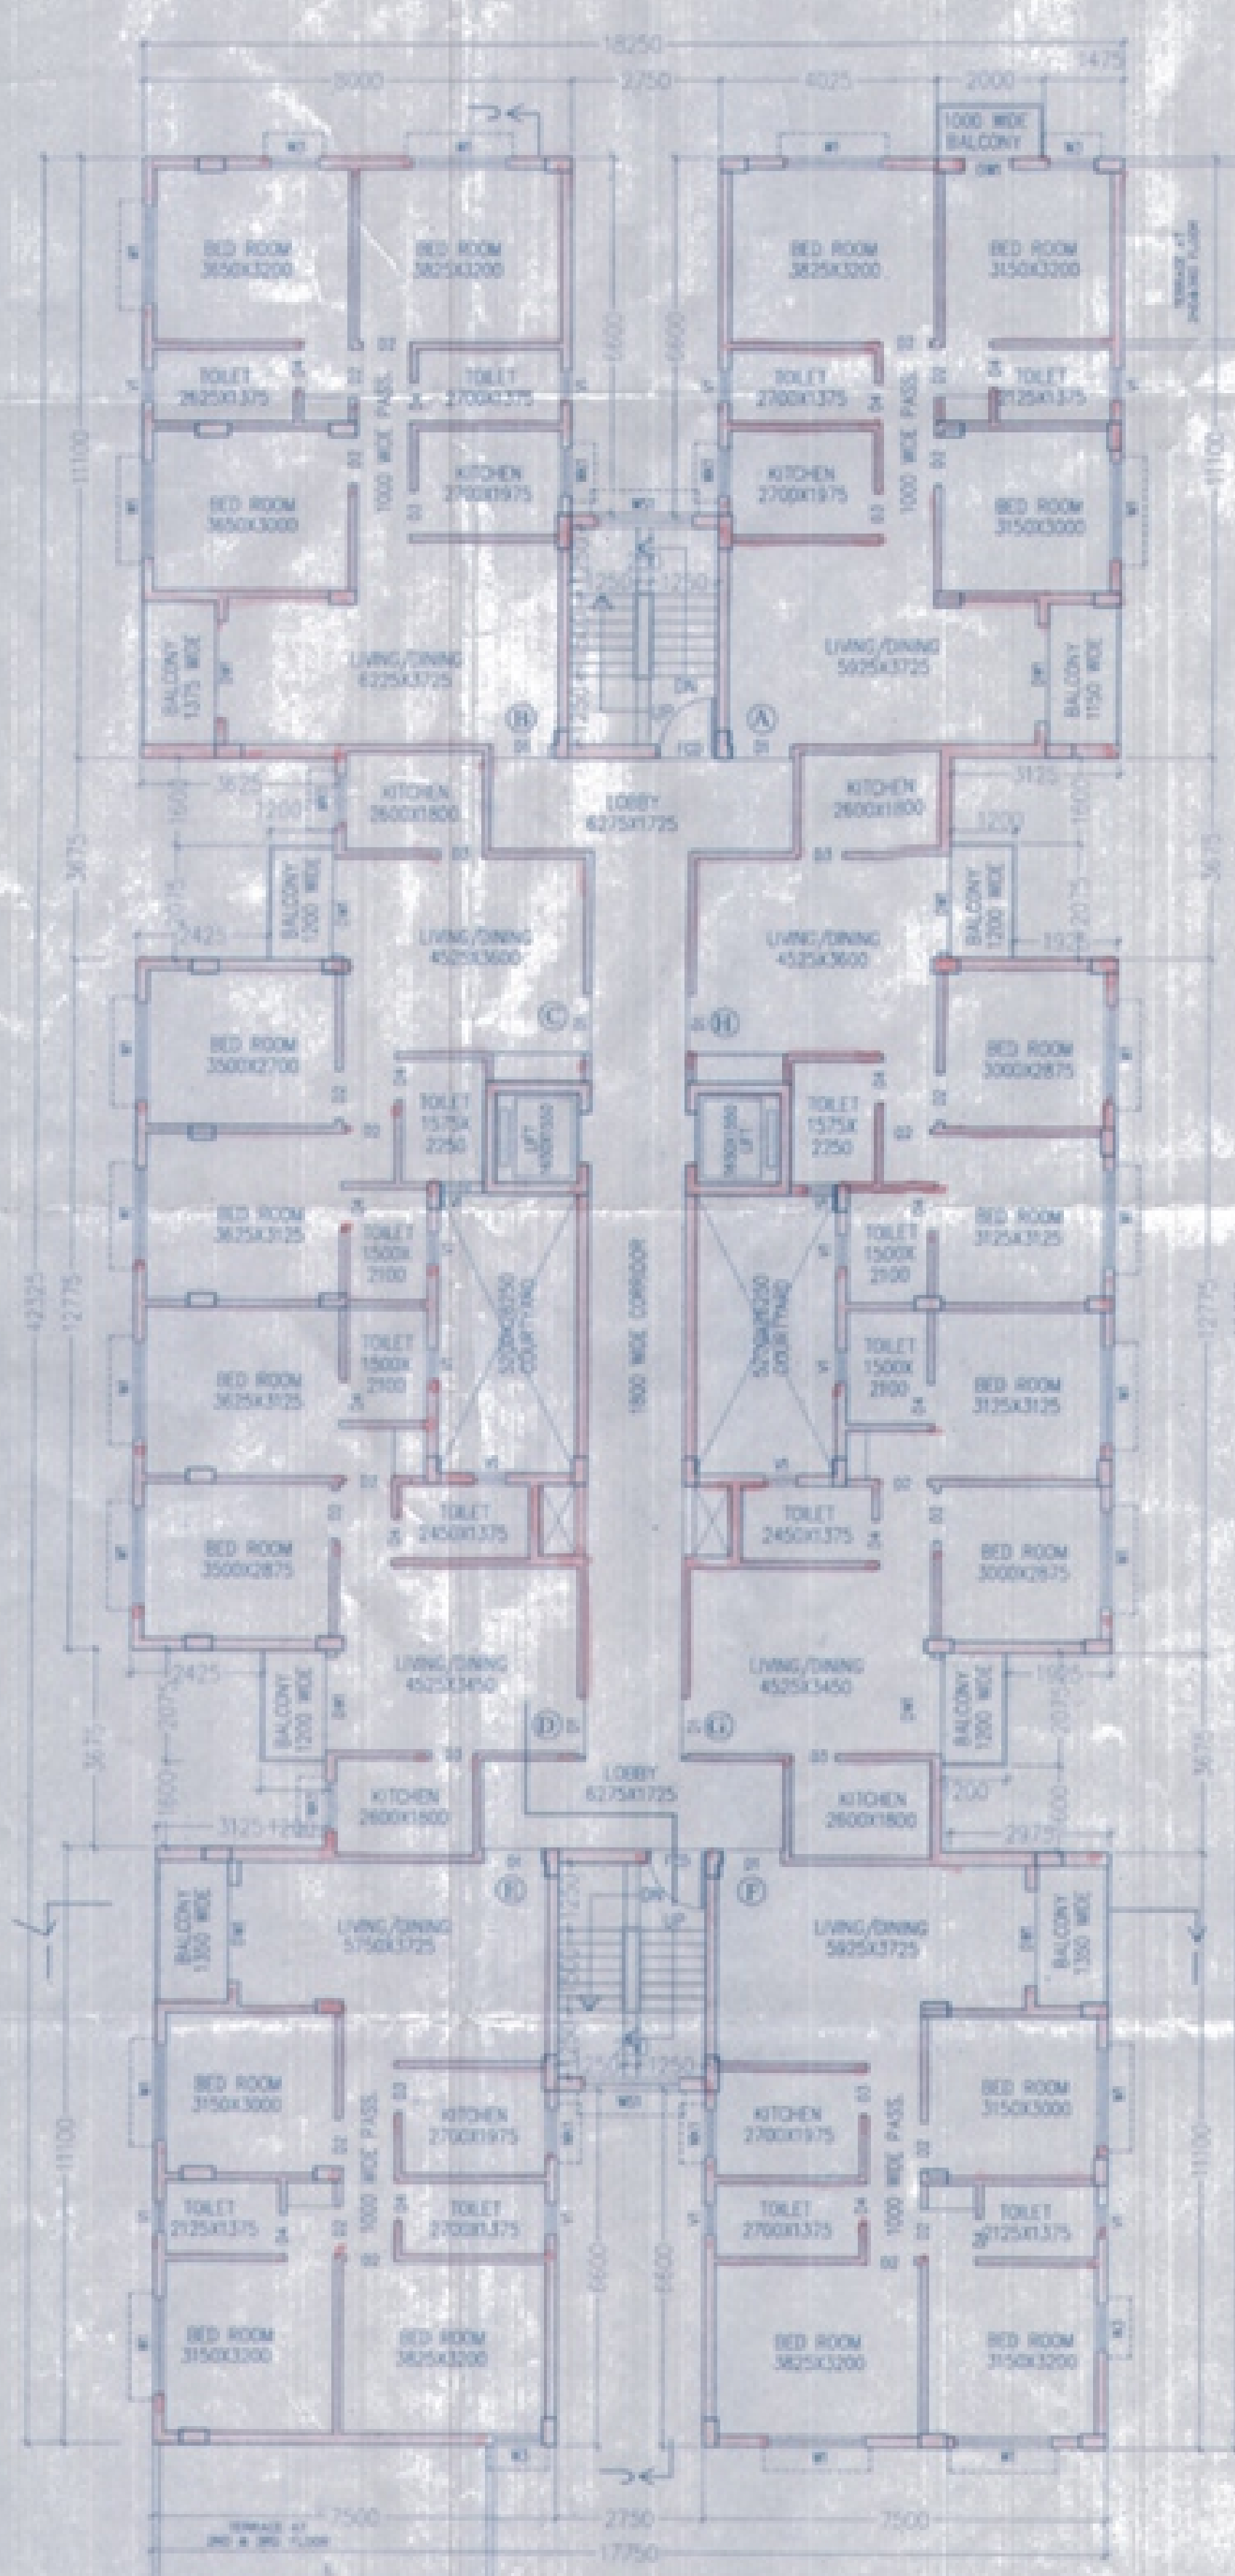

TYPICAL FLOOR PLAN
(1ST TO 6TH FLOOR)
BLOCK - 2

GENERAL NOTES

1. ALL DIMENSIONS ARE IN MM UNLESS OTHERWISE STAMP
2. FOR SPECIFICATION OF MATERIALS AND WORKMANSHIP FOLLOW N.B.C. - 1984
3. FIGURED DIMENSION SHOULD BE FOLLOWED
4. ALL EXTERNAL WALLS ARE 200MM THICK & ALL INTERNAL WALLS ARE 100MM THICK. THE J.S. MENTIONED
5. WAY OF CONCRETE OF ALL P.C.C. MEMBERS ARE M-10 GRADE
6. ALL REINFORCEMENT SHALL BE Fe-415 CONFORMING TO I.S. CODE
7. CLEAR COVER FOR MAIN REINFORCEMENT FOUNDATION SHALL BE 150MM. BEAR 25MM. COLUMN 40MM
8. THE DEPTH OF SOIL-UNDER GROUND WATER RESERVOIR SHOULD NOT EXCEED THE DEPTH OF NEIGHBOURING COLUMN FOUNDATION

SCHEDULE OF DOORS & WINDOWS

TYPE	NO.	UNIT	SIZE	TYPE	NO.	UNIT	SIZE
D1	2100	1000X2100	W	D2	2100	1000X2100	W
D2	2100	1000X2100	W	D3	2100	1000X2100	W
D3	2100	1000X2100	W	D4	2100	1000X2100	W
D99	2100	1000X2100	W	D100	2100	1000X2100	W

CERTIFICATE OF OWNER

CERTIFIED THAT I HAVE GIVEN THROUGH THE BLDG. RULES FOR RAJAPURHAT GOPALPUR MUNICIPALITY IN YOUR & ALSO UNDERTAKE TO ABIDE BY THOSE RULES DURING AND AFTER CONSTRUCTION OF BLDG.

For RAJAPURHAT DEPT. TRUST
Signature of Owner

CERTIFICATE OF STRUCTURAL ENGINEER

CERTIFIED THAT THE FOUNDATION AND SUPERSTRUCTURE OF THE BUILDING HAVE BEEN SO DESIGNED BY ME/US TO BE SAFE IN ALL RESPECTS INCLUDING THE CONSIDERATION OF BEARING CAPACITY & SETTLEMENT OF SOIL ETC. AS PER I.S.J. STANDARD & N.B. CODE.

CERTIFIED THAT THE PLAN HAS BEEN DESIGN & DRAWN UP STRICTLY ACCORDING TO THE BUILDING RULES FOR RAJAPURHAT GOPALPUR MUNICIPALITY.

ASHIM KUMAR DAS
Structural Engineer
B.E., M.E., E.L., N.B. S.A.S.E.E.
FELLOW IN STRUCTURE
(I.S.E. - 1990 (I.M.E.C.))
M/10050-3
SIGN. OF STRUCTURAL ENGINEER

CERTIFICATE OF L.B.S.

CERTIFIED THAT WE HAVE PERSONALLY VERIFIED THE SITE & FOUND IT IS BUILDABLE & NOT A TANK OR FILLED UP TANK.

R.O.
Rajkumar Agarwal
Architect
Member of Council of
Architects CA/54/17990
SIGNATURE OF L.B.S.

APPROVED SITE PLAN NO.-

TITLE BLOCK - 2
TYPICAL FLOOR PLAN(1ST TO 6TH),
ROOF PLAN, FRONT ELEVATION,
SECTIONS AT I-J & J-J

PROJECT
PROPOSED B-G-VI (20 MT. HT.) STORED
RESIDENTIAL BUILDING AT R.S. AND L.R.
DAG NOS 3676, 3678 (P), 3679 (P), 3680 (P) L.R.
KHATHAN NO - 1900 IN MOUZA - GOPALPUR,
J.L. NO - 2, UNDER POLICE STATION - AIRPORT
FORMERLY RAJAPURHAT IN THE DISTRICT OF
NORTH 24 PARGANAS.

DATE	JOB NO.	DEALT	CHECKED	SHEET NO.
ARCH/09/14/50	VIBHA	SHREYA	3 OF 5	
SCALE	1:100	ARCHITECT		
		RAJ AGARWAL & ASSOCIATES		
		NO. 80/9 STREET KAKATA - 16		

3/5
022

Arch - 3/5.
Block - 2.

BL-2

SL No. 983/14/15



No rain water pipe system should be allowed to be fixed to discharge on Road or footpath or drain water, unless drainage plan for secured area should be submitted and sanctioned as per rule before presenting with drainage work.

Before starting any construction, the site must conform with the plans sanctioned and all the proposed representations in the plan shall be fulfilled by the owner. The validity of the sanction is three years from date of sanction and can be renewed for further 3 years only.

In case any deviation from the sanctioned plan the security deposit shall be forfeited and action shall be taken as per Rules Act.

Placing of trees of 2 1/2" x 4" saplings for 2 1/2" x 4" saplings respectively should be done.

AFTER COMPLETION OF ERECTION TAKING OF OCCUPANCY CERTIFIED COMPLETION DRAWERS IS COMPULSORY

PROVISIONALLY SANCTIONED

[Signature]
For the Corporation Municipal
Date 20/7/14

CHECKED BY
Sub-Asstt Engineer
Bhuvanagiri Municipal Corporation

RENEWED
UP TO 15/07/19 CAG. Subject to height of the building
upto 18'0" M.S.L. (B+G+X) as per
10-B.M.B.A. - 1967.
[Signature]
Engineer Engineer
(Building Plan)
Bhuvanagiri Municipal Corporation

