

SCHEDULE OF DOORS & WINDOWS				
NO.	BLK.	APERT.	SIZE	QTY.
1	19th	W1	1000X2100	100
2	19th	W2	1000X2100	100
3	19th	W3	1000X2100	100
100	19th	W100	1000X2100	100

STRUCTURAL ENGINEER'S CERTIFICATE

THE STRUCTURAL DESIGN AND DRAWINGS OF BOTH FOUNDATION & SUPERSTRUCTURE OF THE BUILDING HAS BEEN DRAWN BY ME CONSIDERING ALL POSSIBLE LOADS INCLUDING THE SEISMIC LOAD AS PER THE NATIONAL BUILDING CODE OF INDIA AND CERTIFIED THAT IT IS SAFE AND STABLE IN ALL ASPECTS.

Rakesh Anand
RAKESH ANAND
SALES REPRESENTATIVE
3A, Consulting Engineer

SIGNATURE OF STRUCTURAL ENGINEER

STRUCTURAL REVIEWER'S CERTIFICATE

THE STRUCTURAL DESIGN AND DRAWINGS PREPARED BY THE STRUCTURAL ENGINEER HAS BEEN REVIEWED BY ME AND CONFIRM THAT THEY ARE AS PER THE RULES AND ARE IN ORDER.

K. Sengupta
KOUSHTIK SENGUPTA
STRUCTURAL ENGINEER (M.A.E.I.)
E.S. 34776

SIGNATURE OF STRUCTURAL REVIEWER

ARCHITECT'S CERTIFICATE

THE PLOT HAS BEEN INSPECTED BY ME AND ON THAT BASIS I DO CERTIFY WITH FULL RESPONSIBILITY THAT THE PROPOSED BUILDING PLAN HAS BEEN DRAWN AS PER PROVISION OF K.M.C. BUILDING RULE 1990 AS AMENDED FROM TIME TO TIME. THE PLOT IS DEBARCATED BY BOUNDARY WALL FOUR SIDES. THE SITE PLAN AND LOCATION PLAN CONFORMS THE SITE.

CHANDRAN KUMAR CHANDRASEKHAR
CHANDRAN KUMAR CHANDRASEKHAR
Reg. No. - CA/193/1992

SIGNATURE OF ARCHITECT


RED MAPLE ARCHITECTS PRIVATE LIMITED
DIRECTOR

SIGNATURE OF OWNER

19th & 20th FLOOR PLAN

PROJECT: PROPOSED ADDITION OF TWO FLOORS & THE OTHER CHANGES TO THE UNDER CONSTRUCTION 3B&4B STORED RESIDENTIAL & G+5 STORED MARGINAL BUILDING U/R 26(2) AND (2b) OF THE BR 2009 SANCTIONED WIDE B.P. NO. 2030/M/10, DATED-26.05.14 & PROPOSED DEVIATION THERE APPROVED BY M.C. DT-15.01.2015 AT PREMISES NO. 316, DEBARCATED BY BOUNDARY WALL FOUR SIDES. PROJECT NO. - 000002
DATE: 22.06.2016
DESIGNED - 000002
SCALE - 1:100
DRAWN

ARCHITECTS: AMBER CREATIONS
19B, SCHOOL ROW KOLKATA-700025
THIS DRAWING IS A PROPERTY OF AMBER CREATIONS AND BY NO MEANS SHALL THIS BE COPIED, LENT OUT IN WHOLE OR PART, WITHOUT PRIOR PERMISSION FROM THE CONSULTANTS

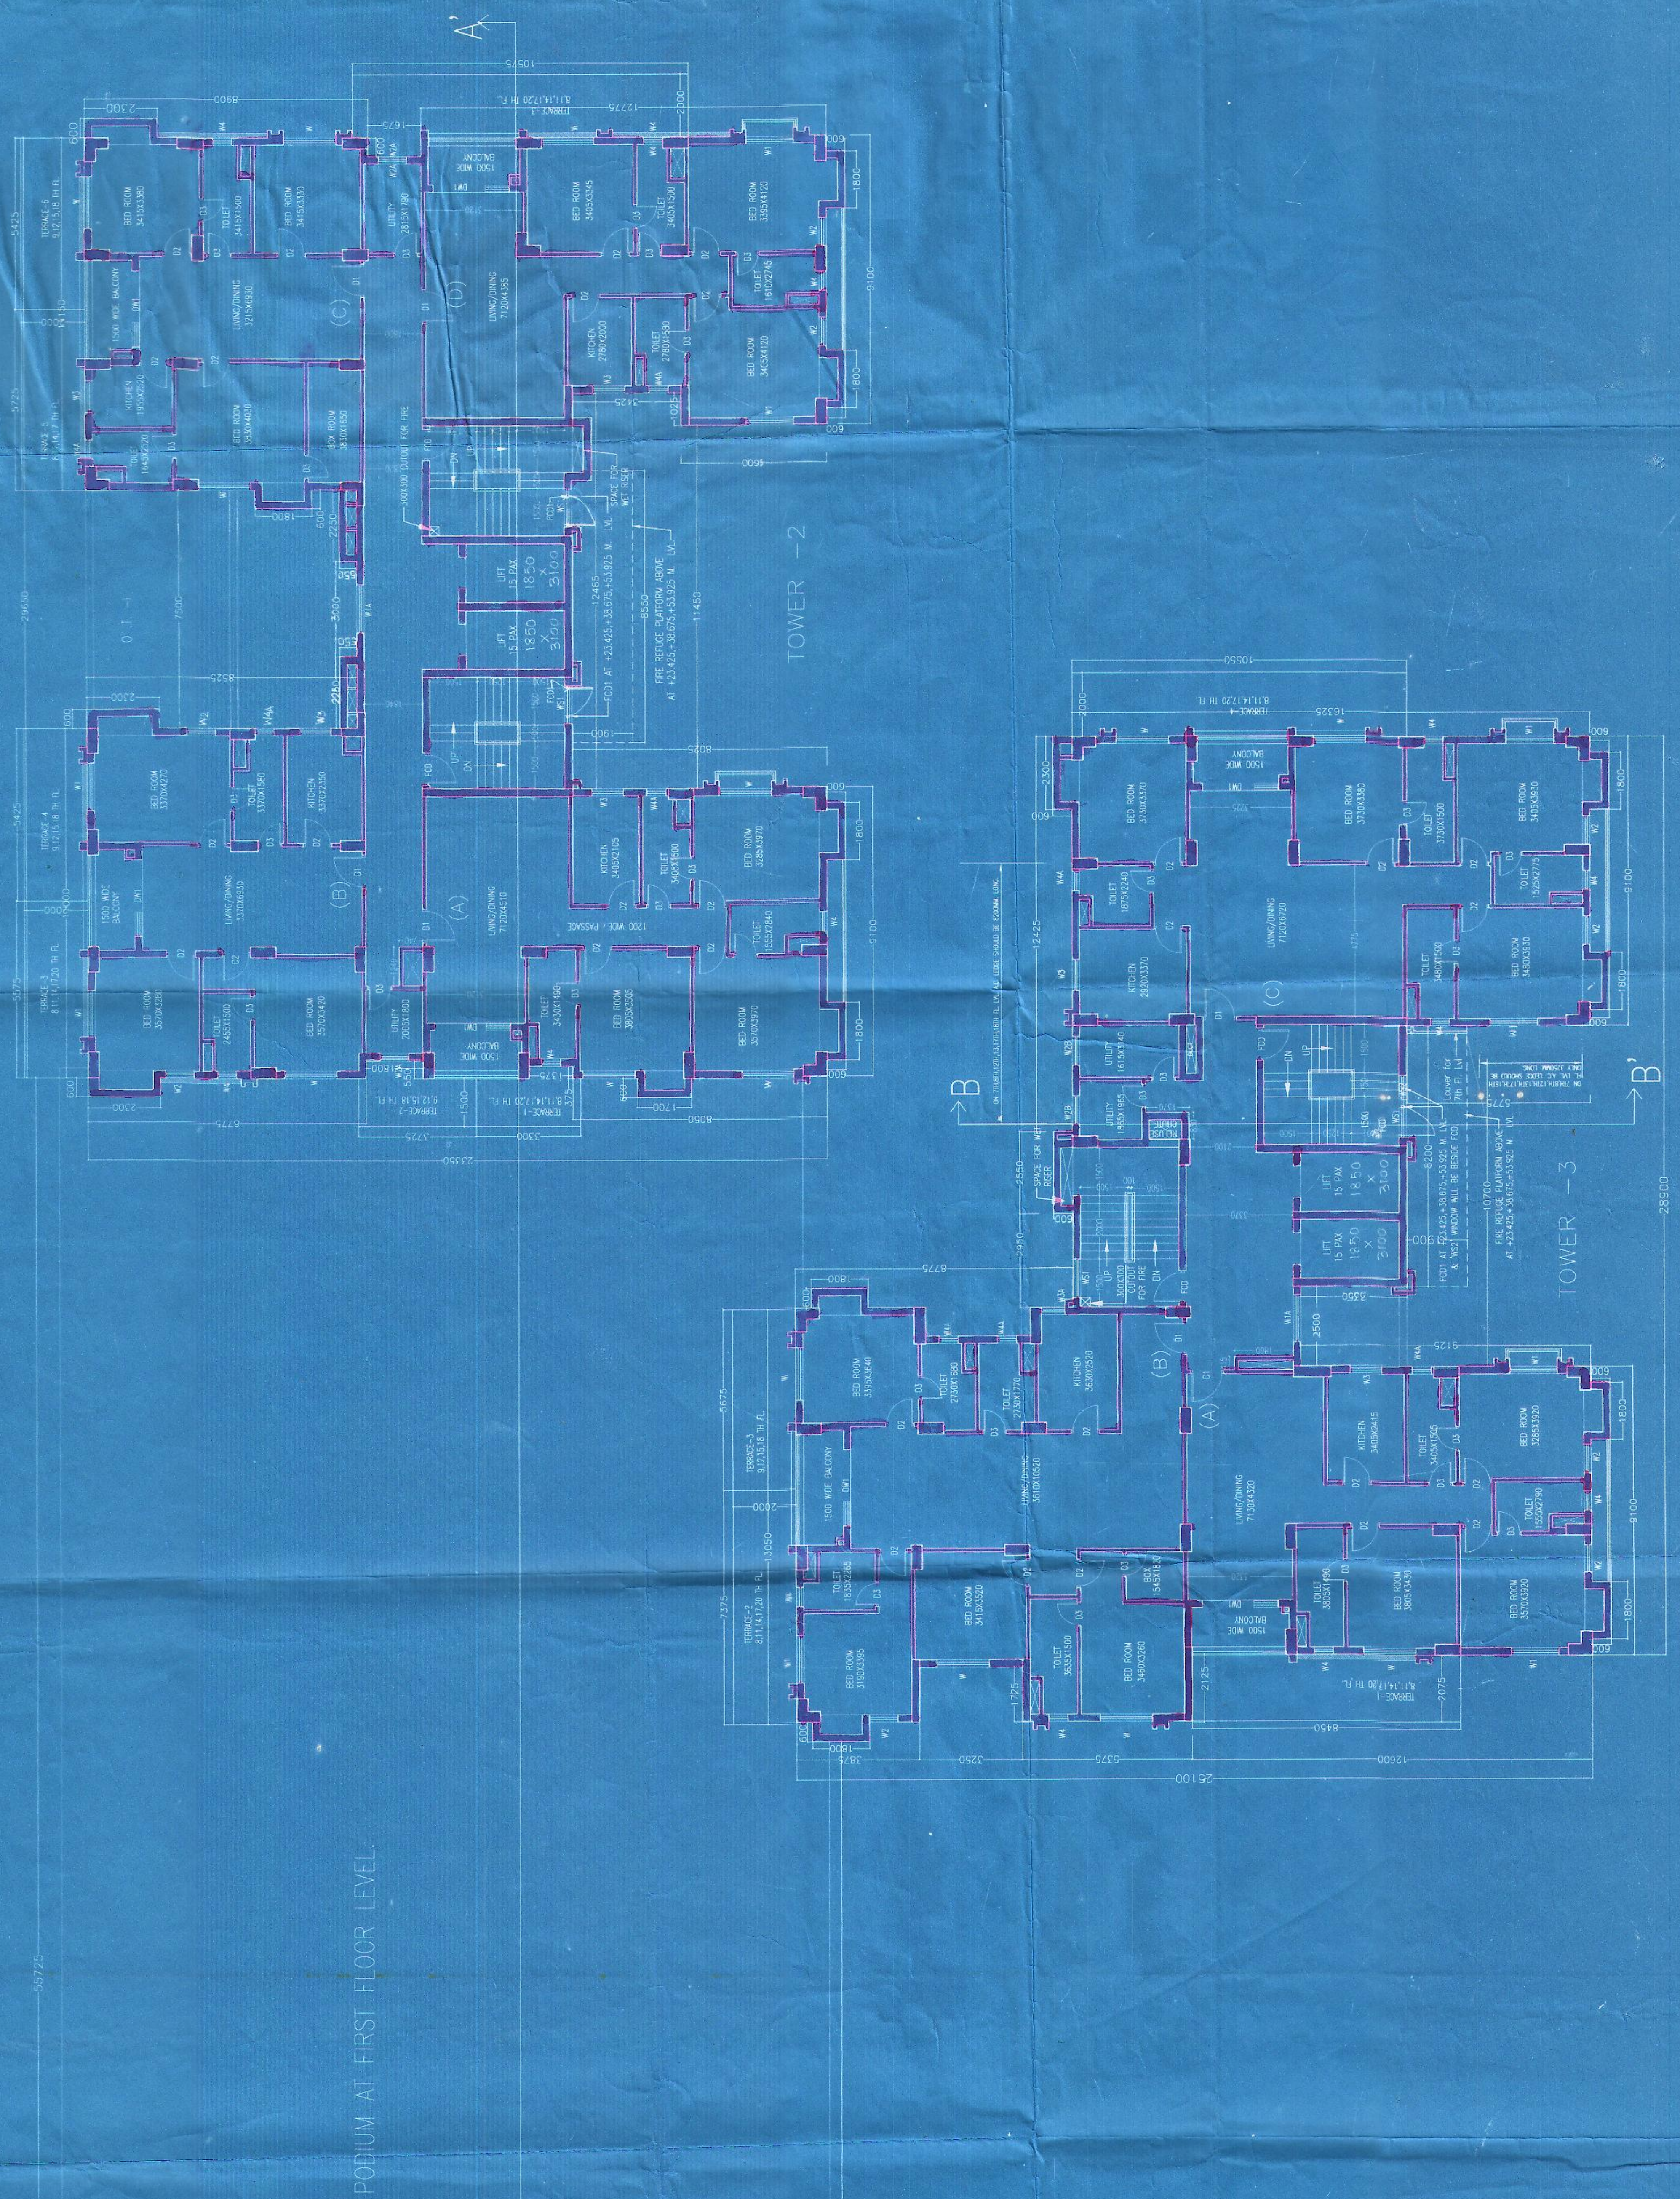

19th & 20th FLOOR PLAN