




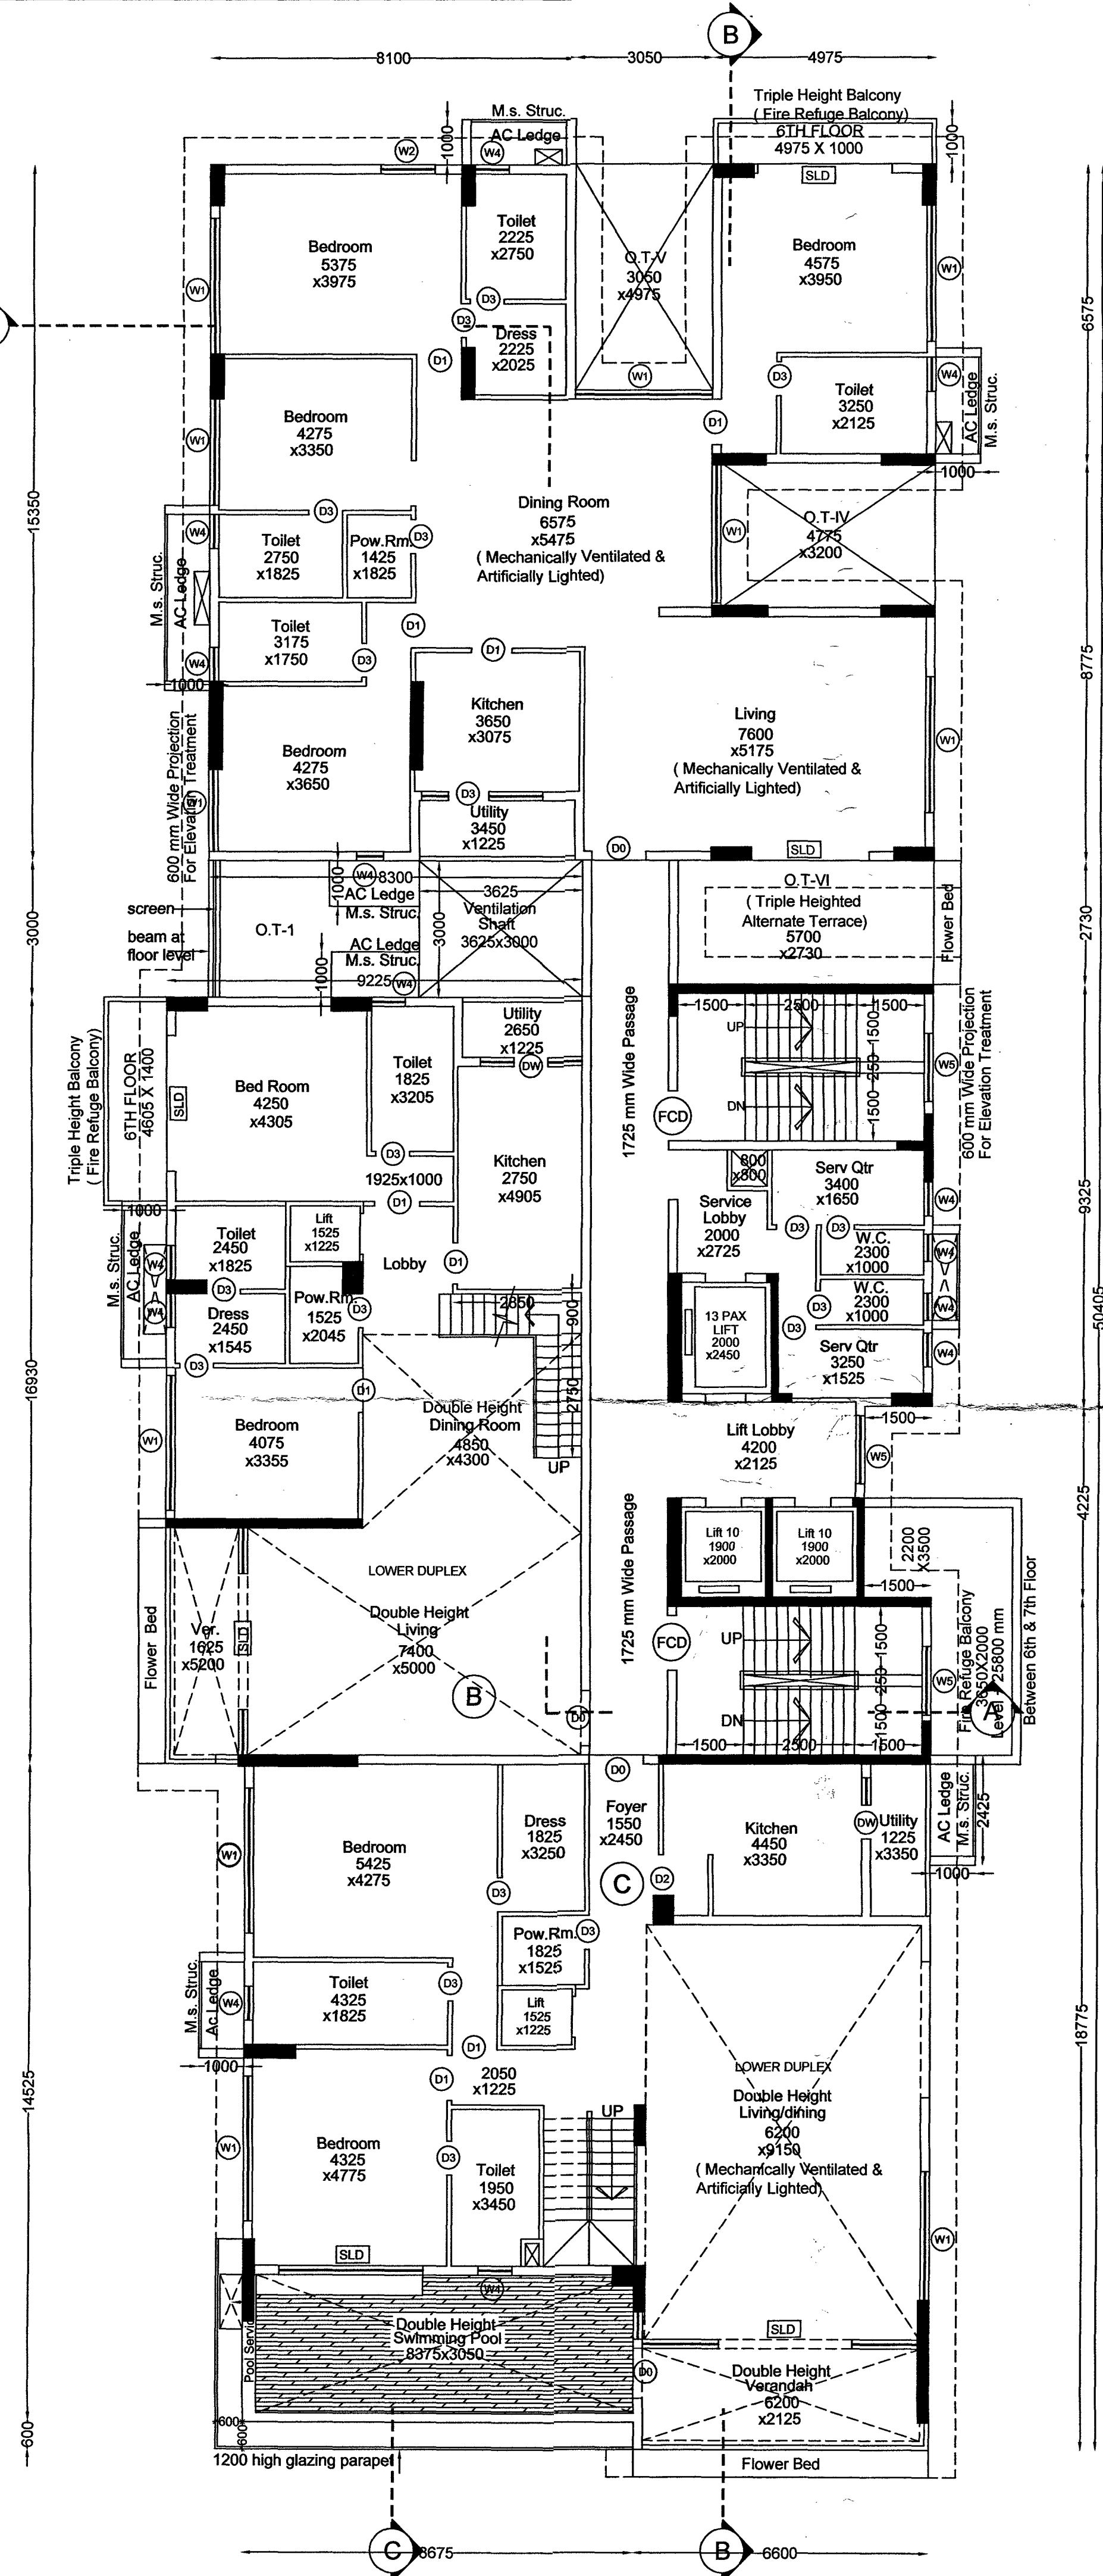


6TH FLOOR PLAN
SCALE: 1:100

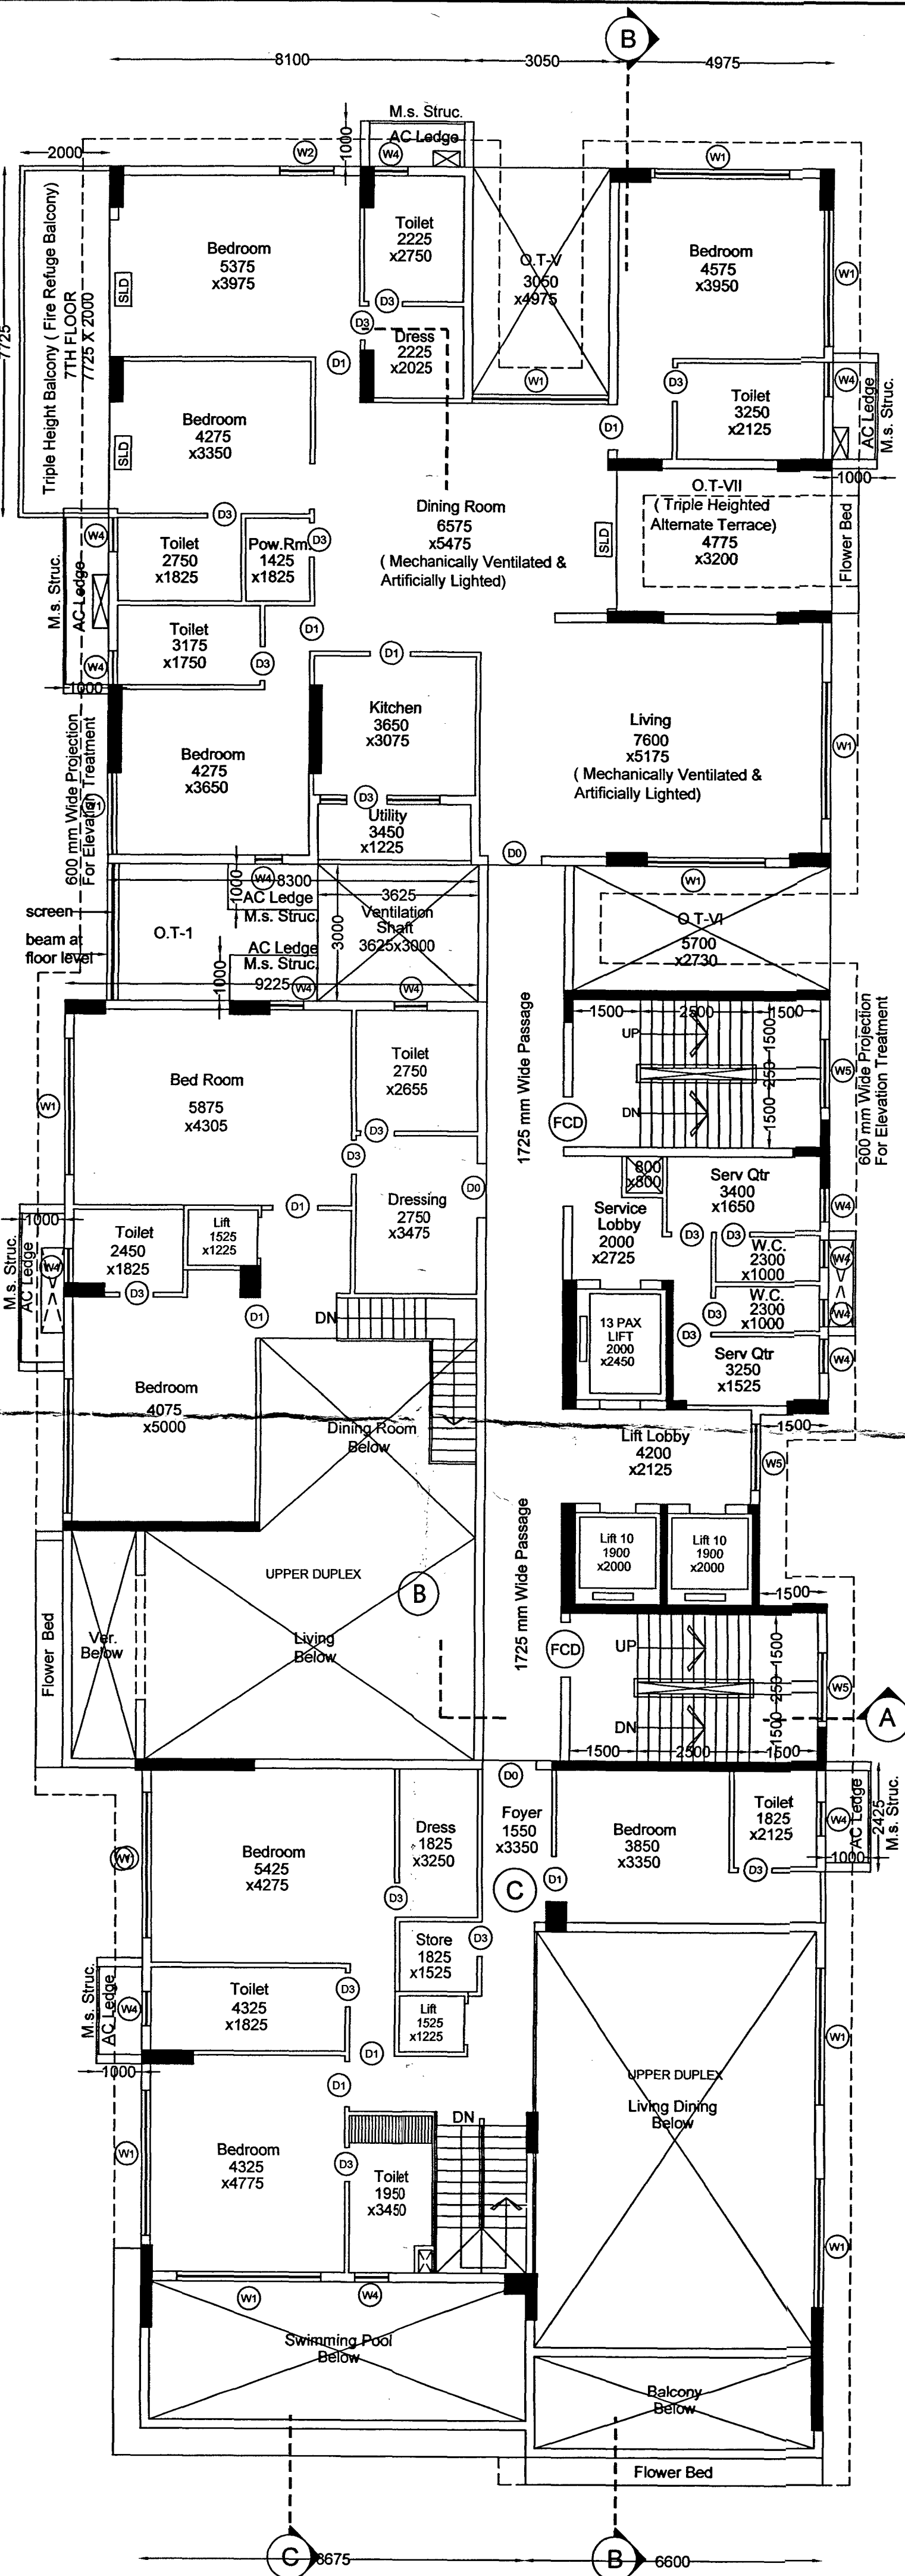


7TH FLOOR PLAN
SCALE: 1:100

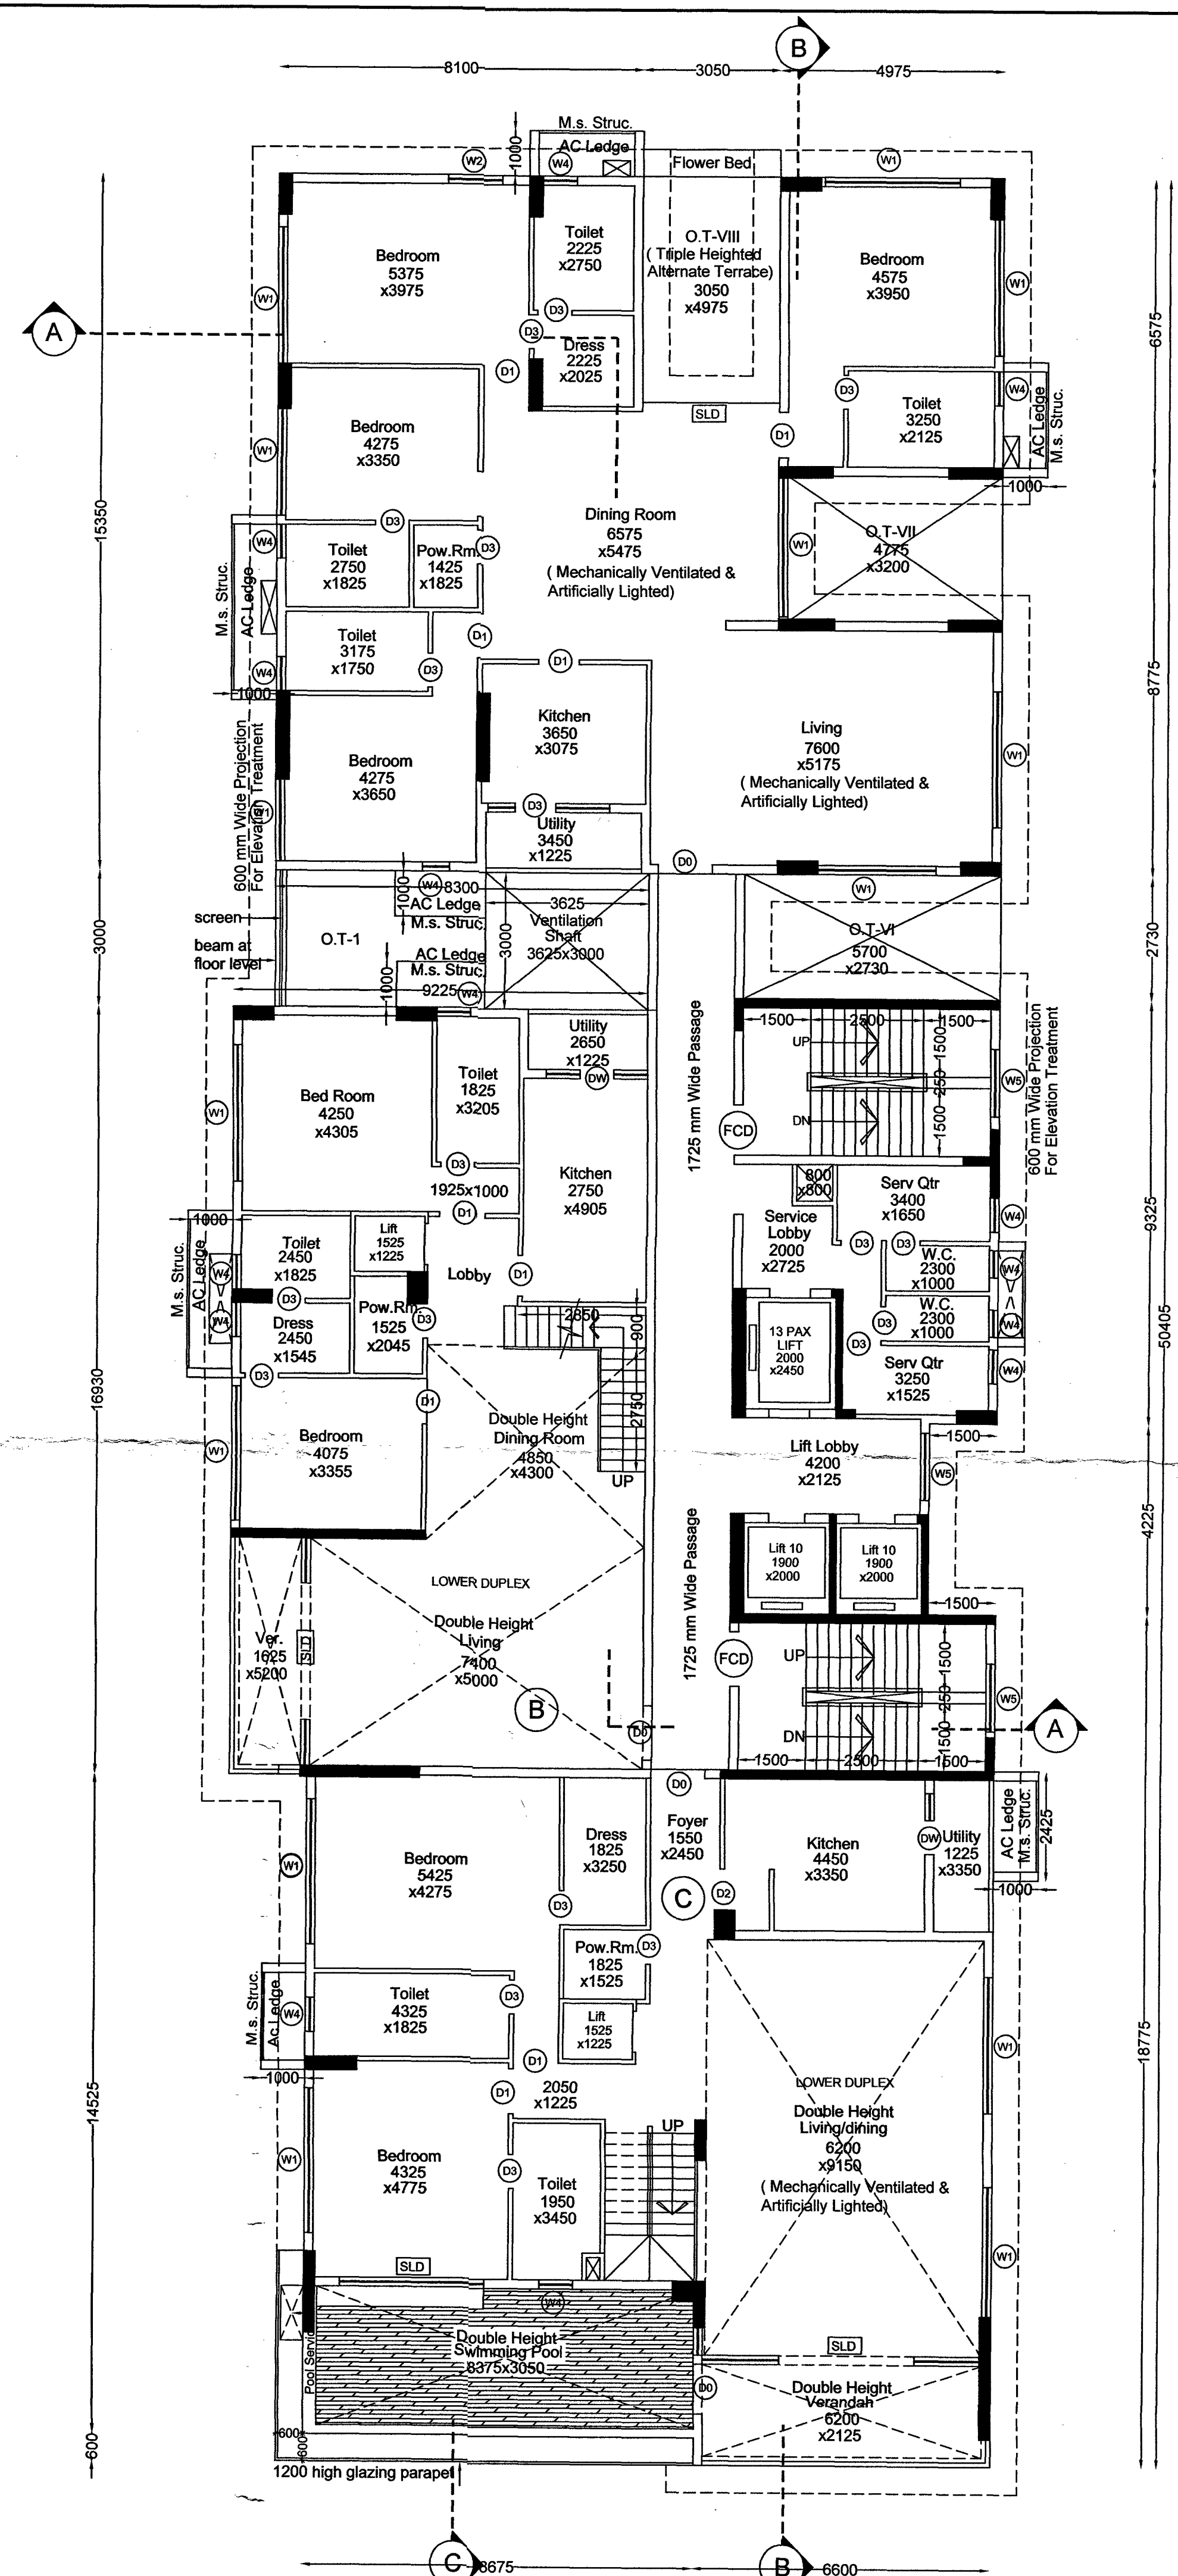


8TH FLOOR PLAN
SCALE: 1:100

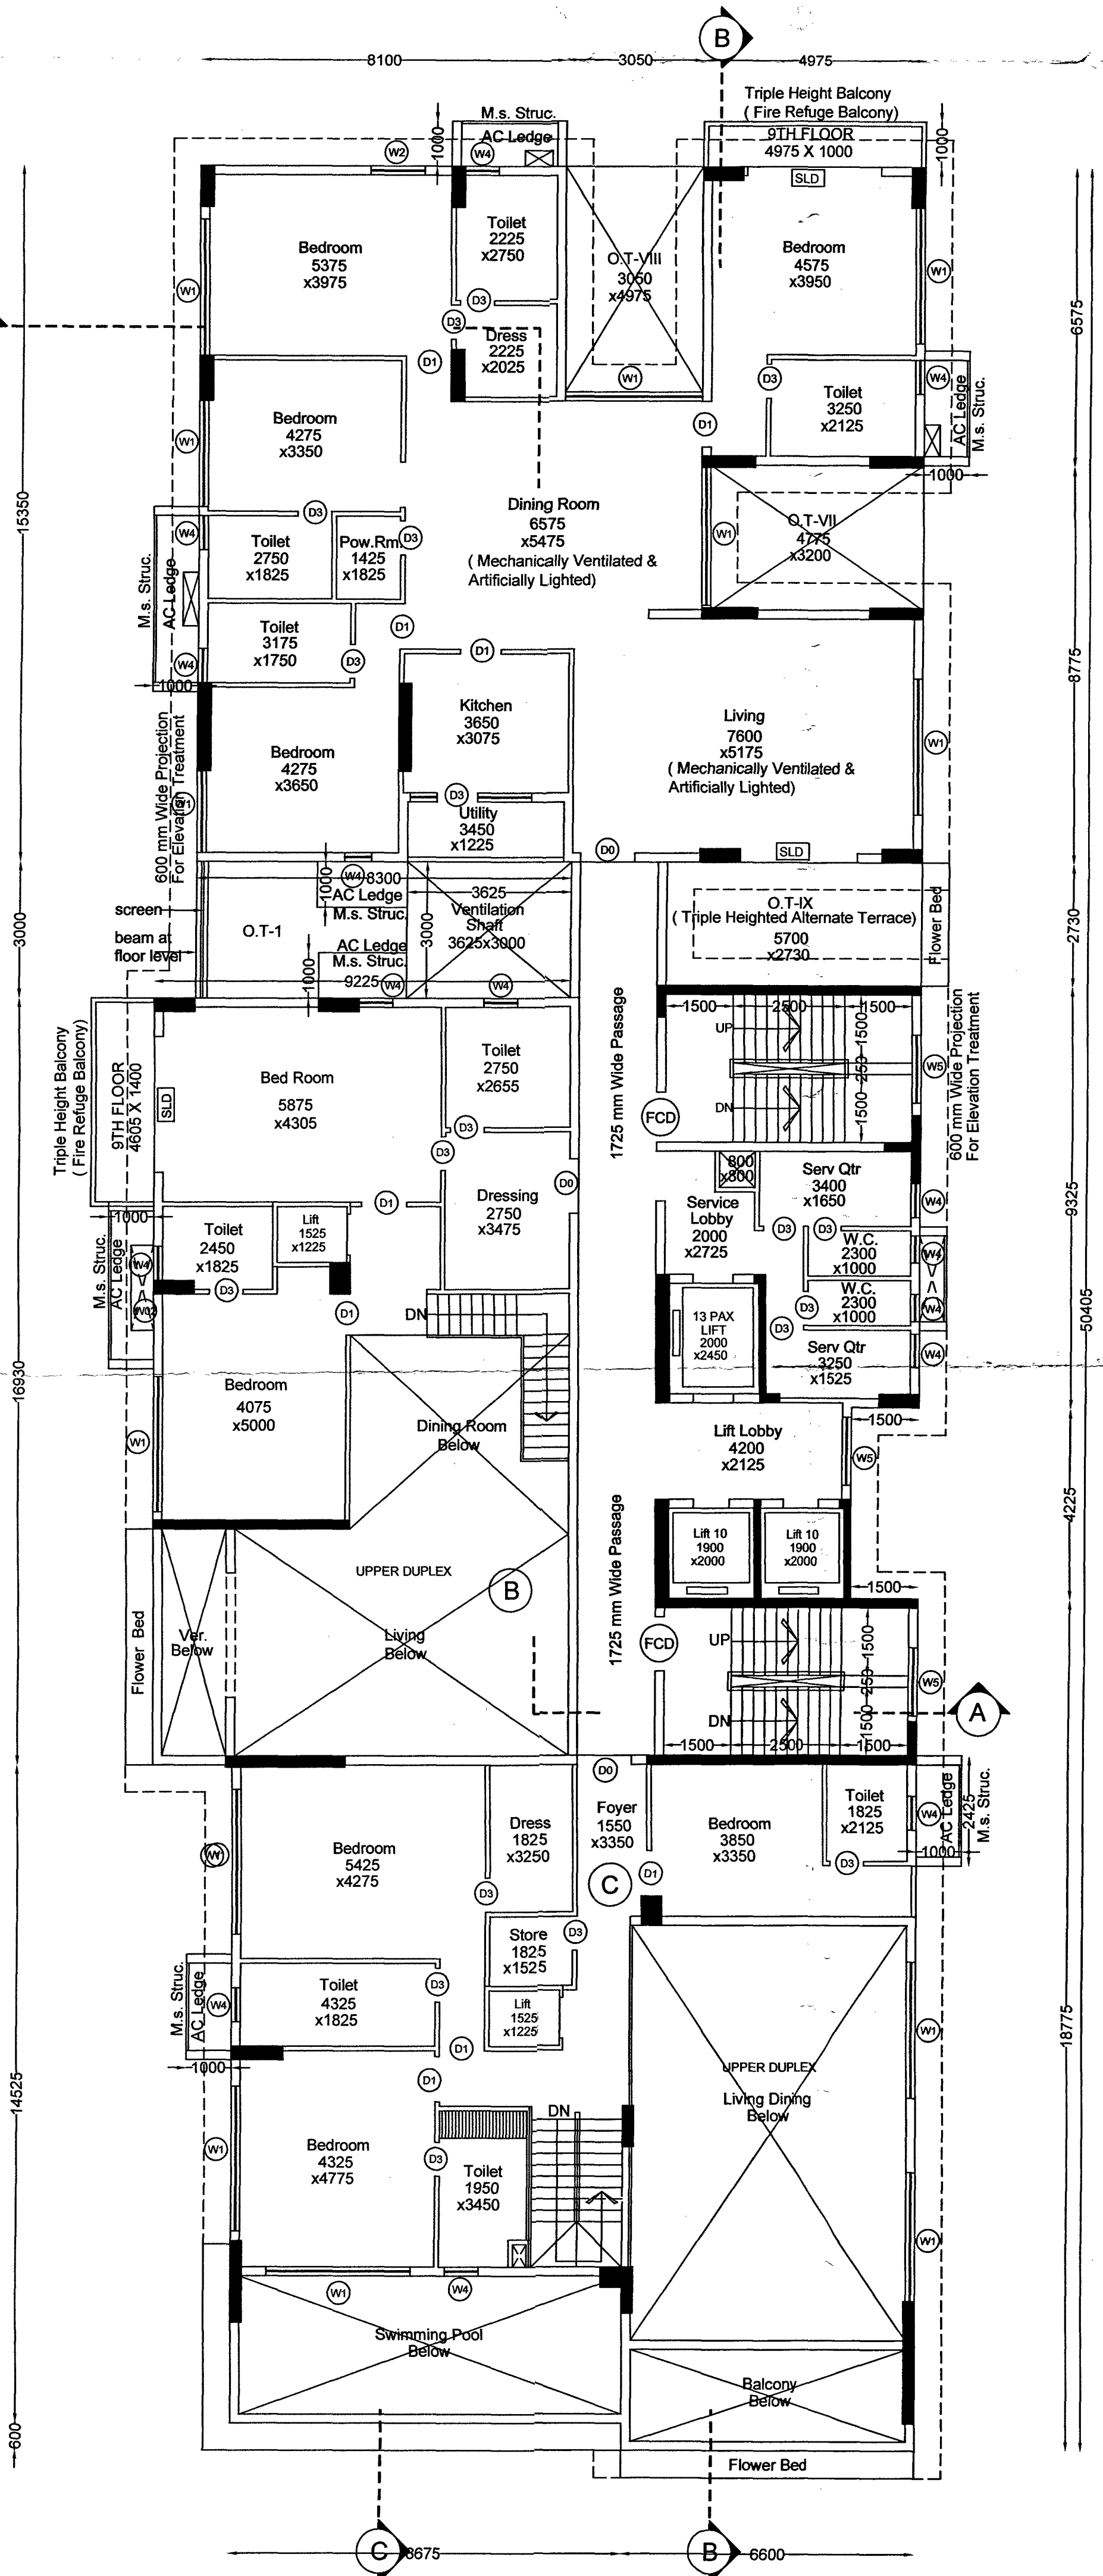

9TH FLOOR PLAN
SCALE: 1:100

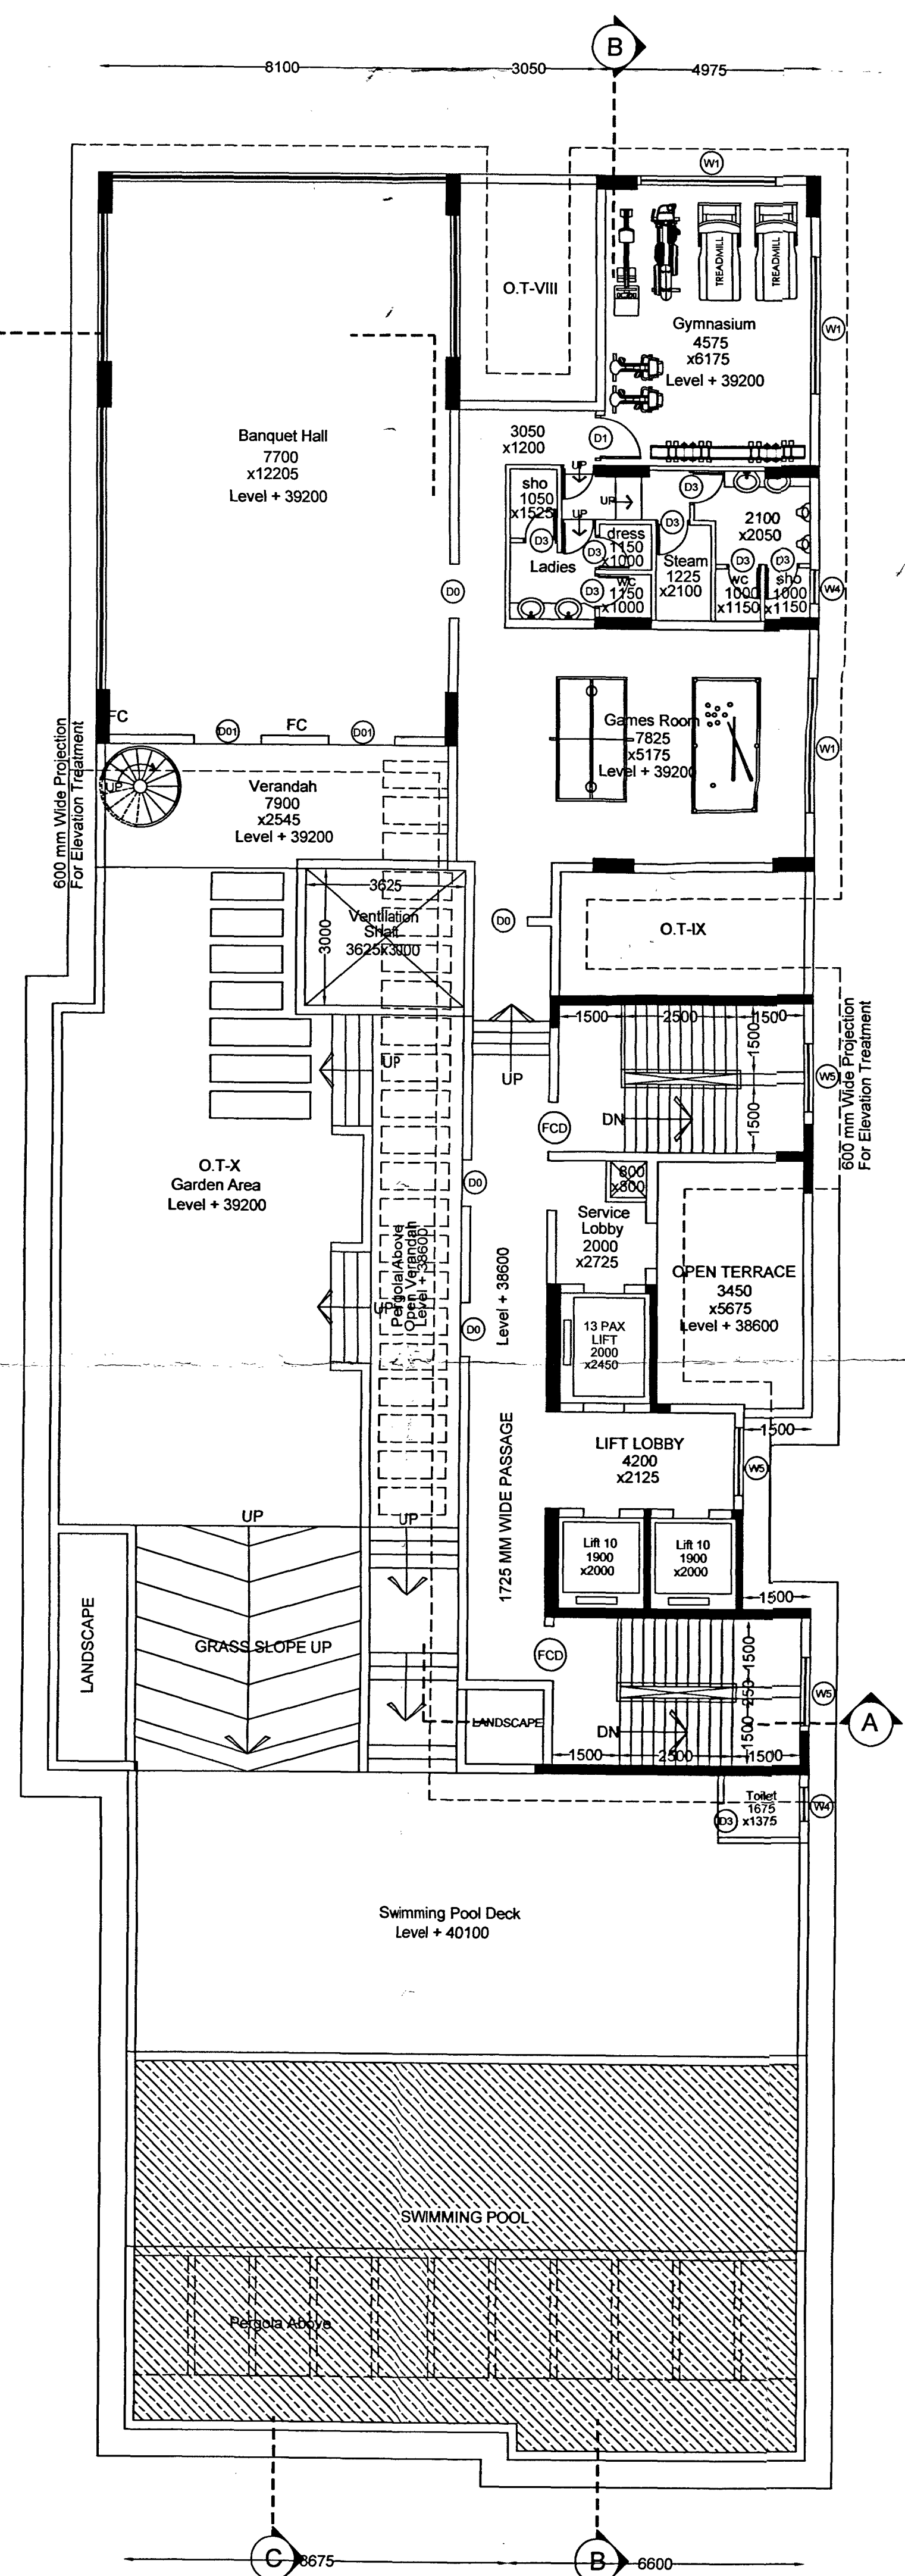

10TH FLOOR PLAN
SCALE: 1:100

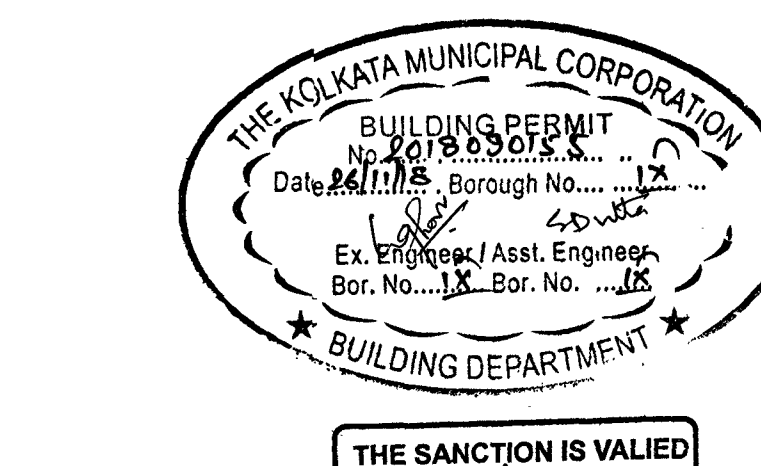

- I SHALL ENGAGE ARCHITECT & ESE DURING CONSTRUCTION
- I SHALL APPLY ALL GUIDE LINES DIRECTED BY W.B.E.F.S. AND W.B. POLLUTION CENTRAL BOARD AND OBSERVATION OF DG (PMU) OF KMC
- NO CONSTRUCTION WILL BE MADE IN THE WATER BODY
- THE DOCUMENTS, SUBMITTED ARE TRUE TO THE BEST OF MY KNOWLEDGE IF ANY DOCUMENT IS FOUND FAKE, KMC AUTHORITY WILL REVOKE THE SANCTION PLAN.

Kaoma Chatterjee
SMT. KAVYA CHATTERJEE
SIGNATURE OF OWNER :

THE STRUCTURAL DESIGNS DRAWINGS OF BOTH FOUNDATION AND SUPERSTRUCTURE OF THE BUILDING HAS BEEN MADE BY ME CONSIDERING ALL POSSIBLE LOADS INCLUDING THE SEISMIC LOAD AS PER THE NATIONAL BUILDING CODE OF INDIA AND CERTIFIED THAT IT IS SAFE AND STABLE IN ALL RESPECTS.

M.S. MITA SAHA
M.S. MITA SAHA
M.E. (Struct), C.E.
REG-92/11
A-89, Sec-11, Salt Lake
Mob: 9831888112
MITA SAHA
E.S.E. NO. -192

CHANDI PROSAD KHANNA
B.E. (Civil), M.E. (Struct), M.E. (Genl)
ESE -1/2

PRASANTA KUMAR GHOSH
KMC EMPANELLED NO. 61

SIG OF STRUCTURAL REVIEWER :
SIS OF STRUCTURAL REVIEWER :
SIGNATURE OF ARCHITECT :
HARSH SANON
COUNCIL OF ARCHITECTURE
REGISTRATION NO. CA/90/13556

PROJECT : PLAN PROPOSAL OF B+G+10 (HEIGHT - 43.700 M) STORED RESIDENTIAL BUILDING UNDER SECTION 393 A OF KMC ACT 1980, COMPLYING KMC BUILDING RULES 2009 (AMENDED) AT PREMISES NO 8/1 ALIPORE PARK ROAD, WARD NO-74, BOROUGH-IX, KOLKATA-700027. UNDER KOLKATA MUNICIPAL CORPORATION.

TITLE :
FLOOR PLANS

DRG. NO :
CA/04

REVISION NO :
SCALE : As mentioned

DEALT BY :
moymita

CHECKED :
suwadij

DATE :
17.01.2018

S&S
SANON SEN & ASSOCIATES (P) LTD.
S, RAJIB STREET, KOLKATA-700 071
PHONE: 91-33-22264579, 22278068, 22172505;
FAX: 2226 9917 www.sanonson.com

PARTY'S COPY

A suitable pump has to be provided i.e pumping unfiltered water for the distribution to the flushing cisterns and urinals in the building incase unfiltered water from street main is not available

Plan for Water Supply arrangement including SEMILI G. & O. H. reservoirs should be submitted at the Office of the Ex-Engineer Water Supply and the sanction obtained before proceeding with the work of Water Supply any deviation may lead to disconnection/demolition.

Design of all Structural Members including that of the foundation should conform to Standards specified in the National Building Code of India

THE KOLKATA MUNICIPAL CORPORATION

BUILDING PERMIT

No. 2018090155

Date: 26/11/18 Borough No. 18

Ex. Engineer / Asst. Engineer

Bor. No. 18 Bor. No. 18

BUILDING DEPARTMENT

DEVIATION WOULD MEAN DEMOLITION

All Building Materials to necessary & construction should conform's to standered specified in the National Building Code of India.

Before starting any Construction the site must conform with the plans sanctioned and all the conditions as proposed in the plan should be fulfilled.

The validity of the written permission to execute the work is subject to the above conditions.

No rain water pipe should be fixed or discharged on Road or Footpath. Drainage plan should be submitted at the Borough Executive Engineer's Office and the sanction obtained before proceeding with the drainage work.

**Non Commencement of Erection/
Re-Erection within Two Year
will Require Fresh Application
for Sanction.**

CONSTRUCTION SITE SHALL BE MAINTAINED TO PREVENT MOSQUITO BREEDING AS REQUIRED UIS 496 (1) & (2) OF CMC ACT 1980. IN SUCH MANNER SO THAT ALL WATER COLLECTION & PARTICULARLY LIFT WELLS, VATS, BASEMENT CURING SITES, OPEN RECEPTACLES ETC. MUST BE EMPITED COMPLETELY TWICE A WEEK.

The building materials that will be stacked on Road/Passage or Foot-path beyond 3-months or after construction of G. Floor, whichever is earlier may be seized forthwith by the K.M.C. at the cost and risk of the owner.

Sanctioned subject to demolition
of existing structure to provide
open space as per plan before
construction is started

Executive Engineer (C)
BR. 1C

Asst. Engineer (C)
Br. PLAN 10

GREEN BUILDING
Green Building Rating: *Pass - High Grade*
Certifying Authority: *P.G.B.C.*
Reference No.: *N/A*
Date: *December 2017*
K.M.C. Bldg. Dept.

Splayed portion:— Sanctioned conditional byundertaking of the owner that the splayed portion will be free gifted to the K. M. C. and no wall can be constructed over it.

Approved By: 15/03/2018

THE SANCTION IS VALUED
UP TO 850/2023.



RESIDENTIAL BUILDING

[illegible][illegible]