



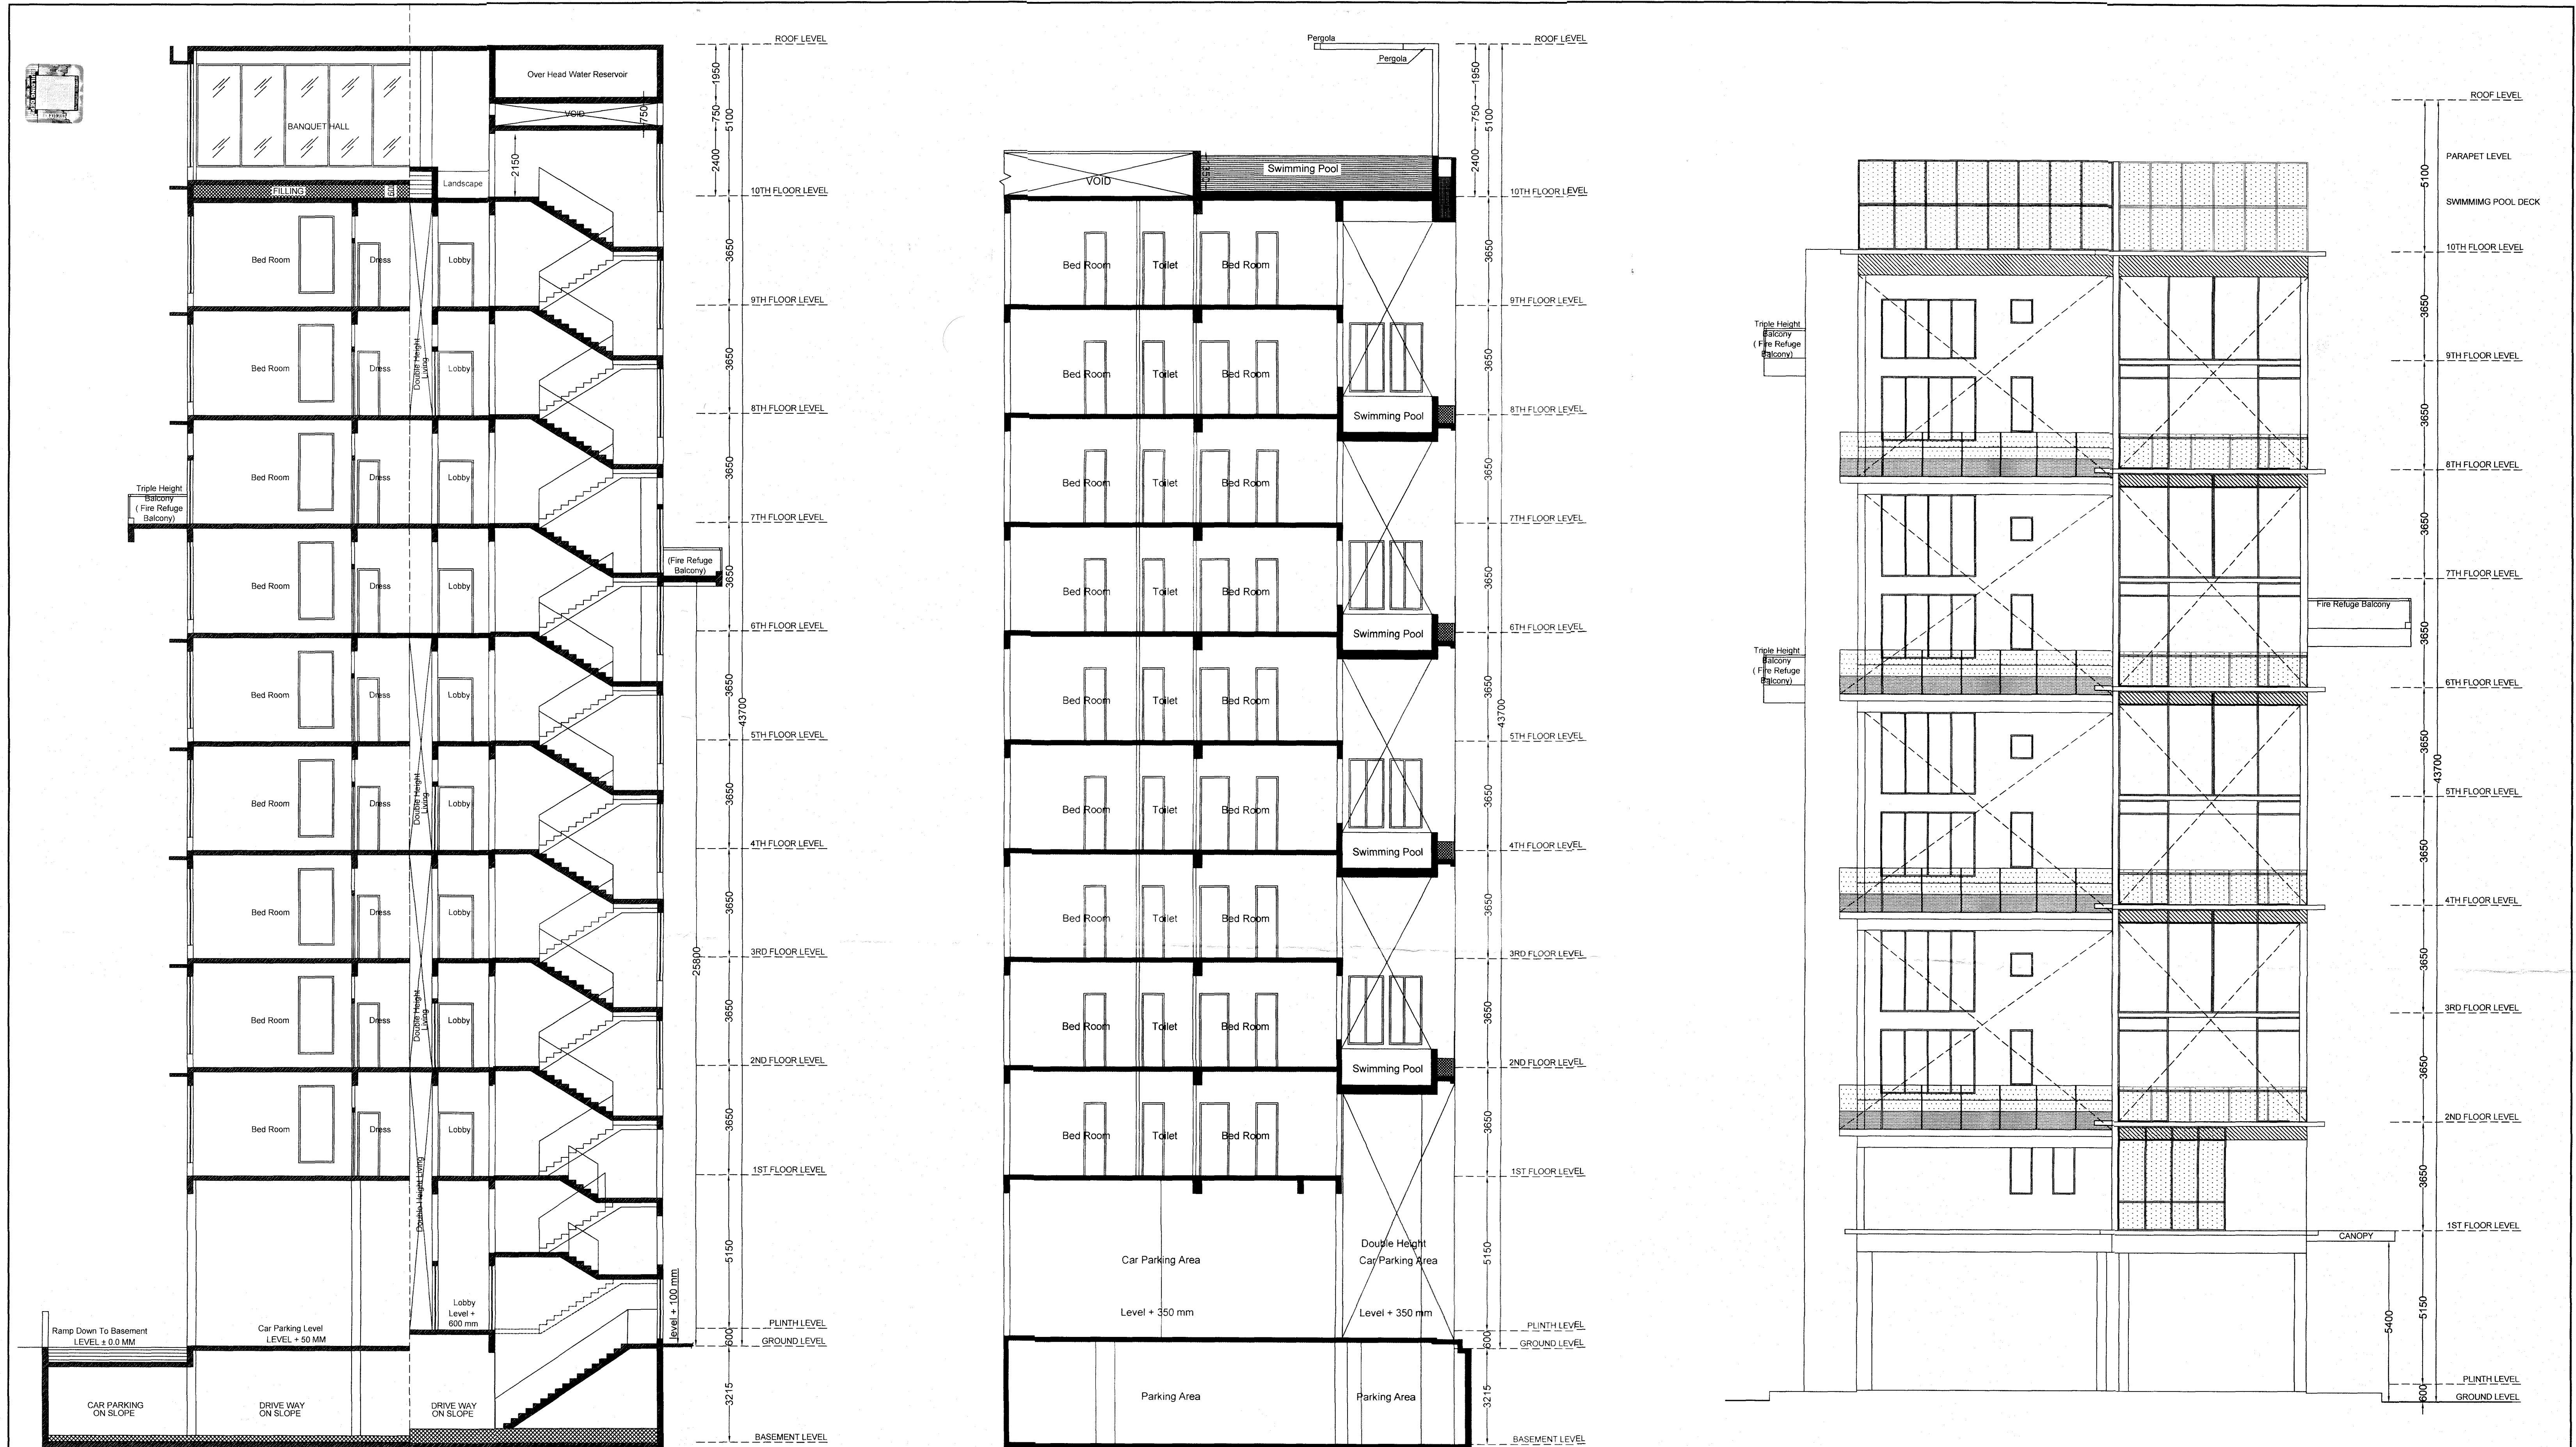

SECTION-AA
SCALE- 1:100

SECTION-CC
SCALE- 1:100


FRONT ELEVATION
SCALE- 1:100

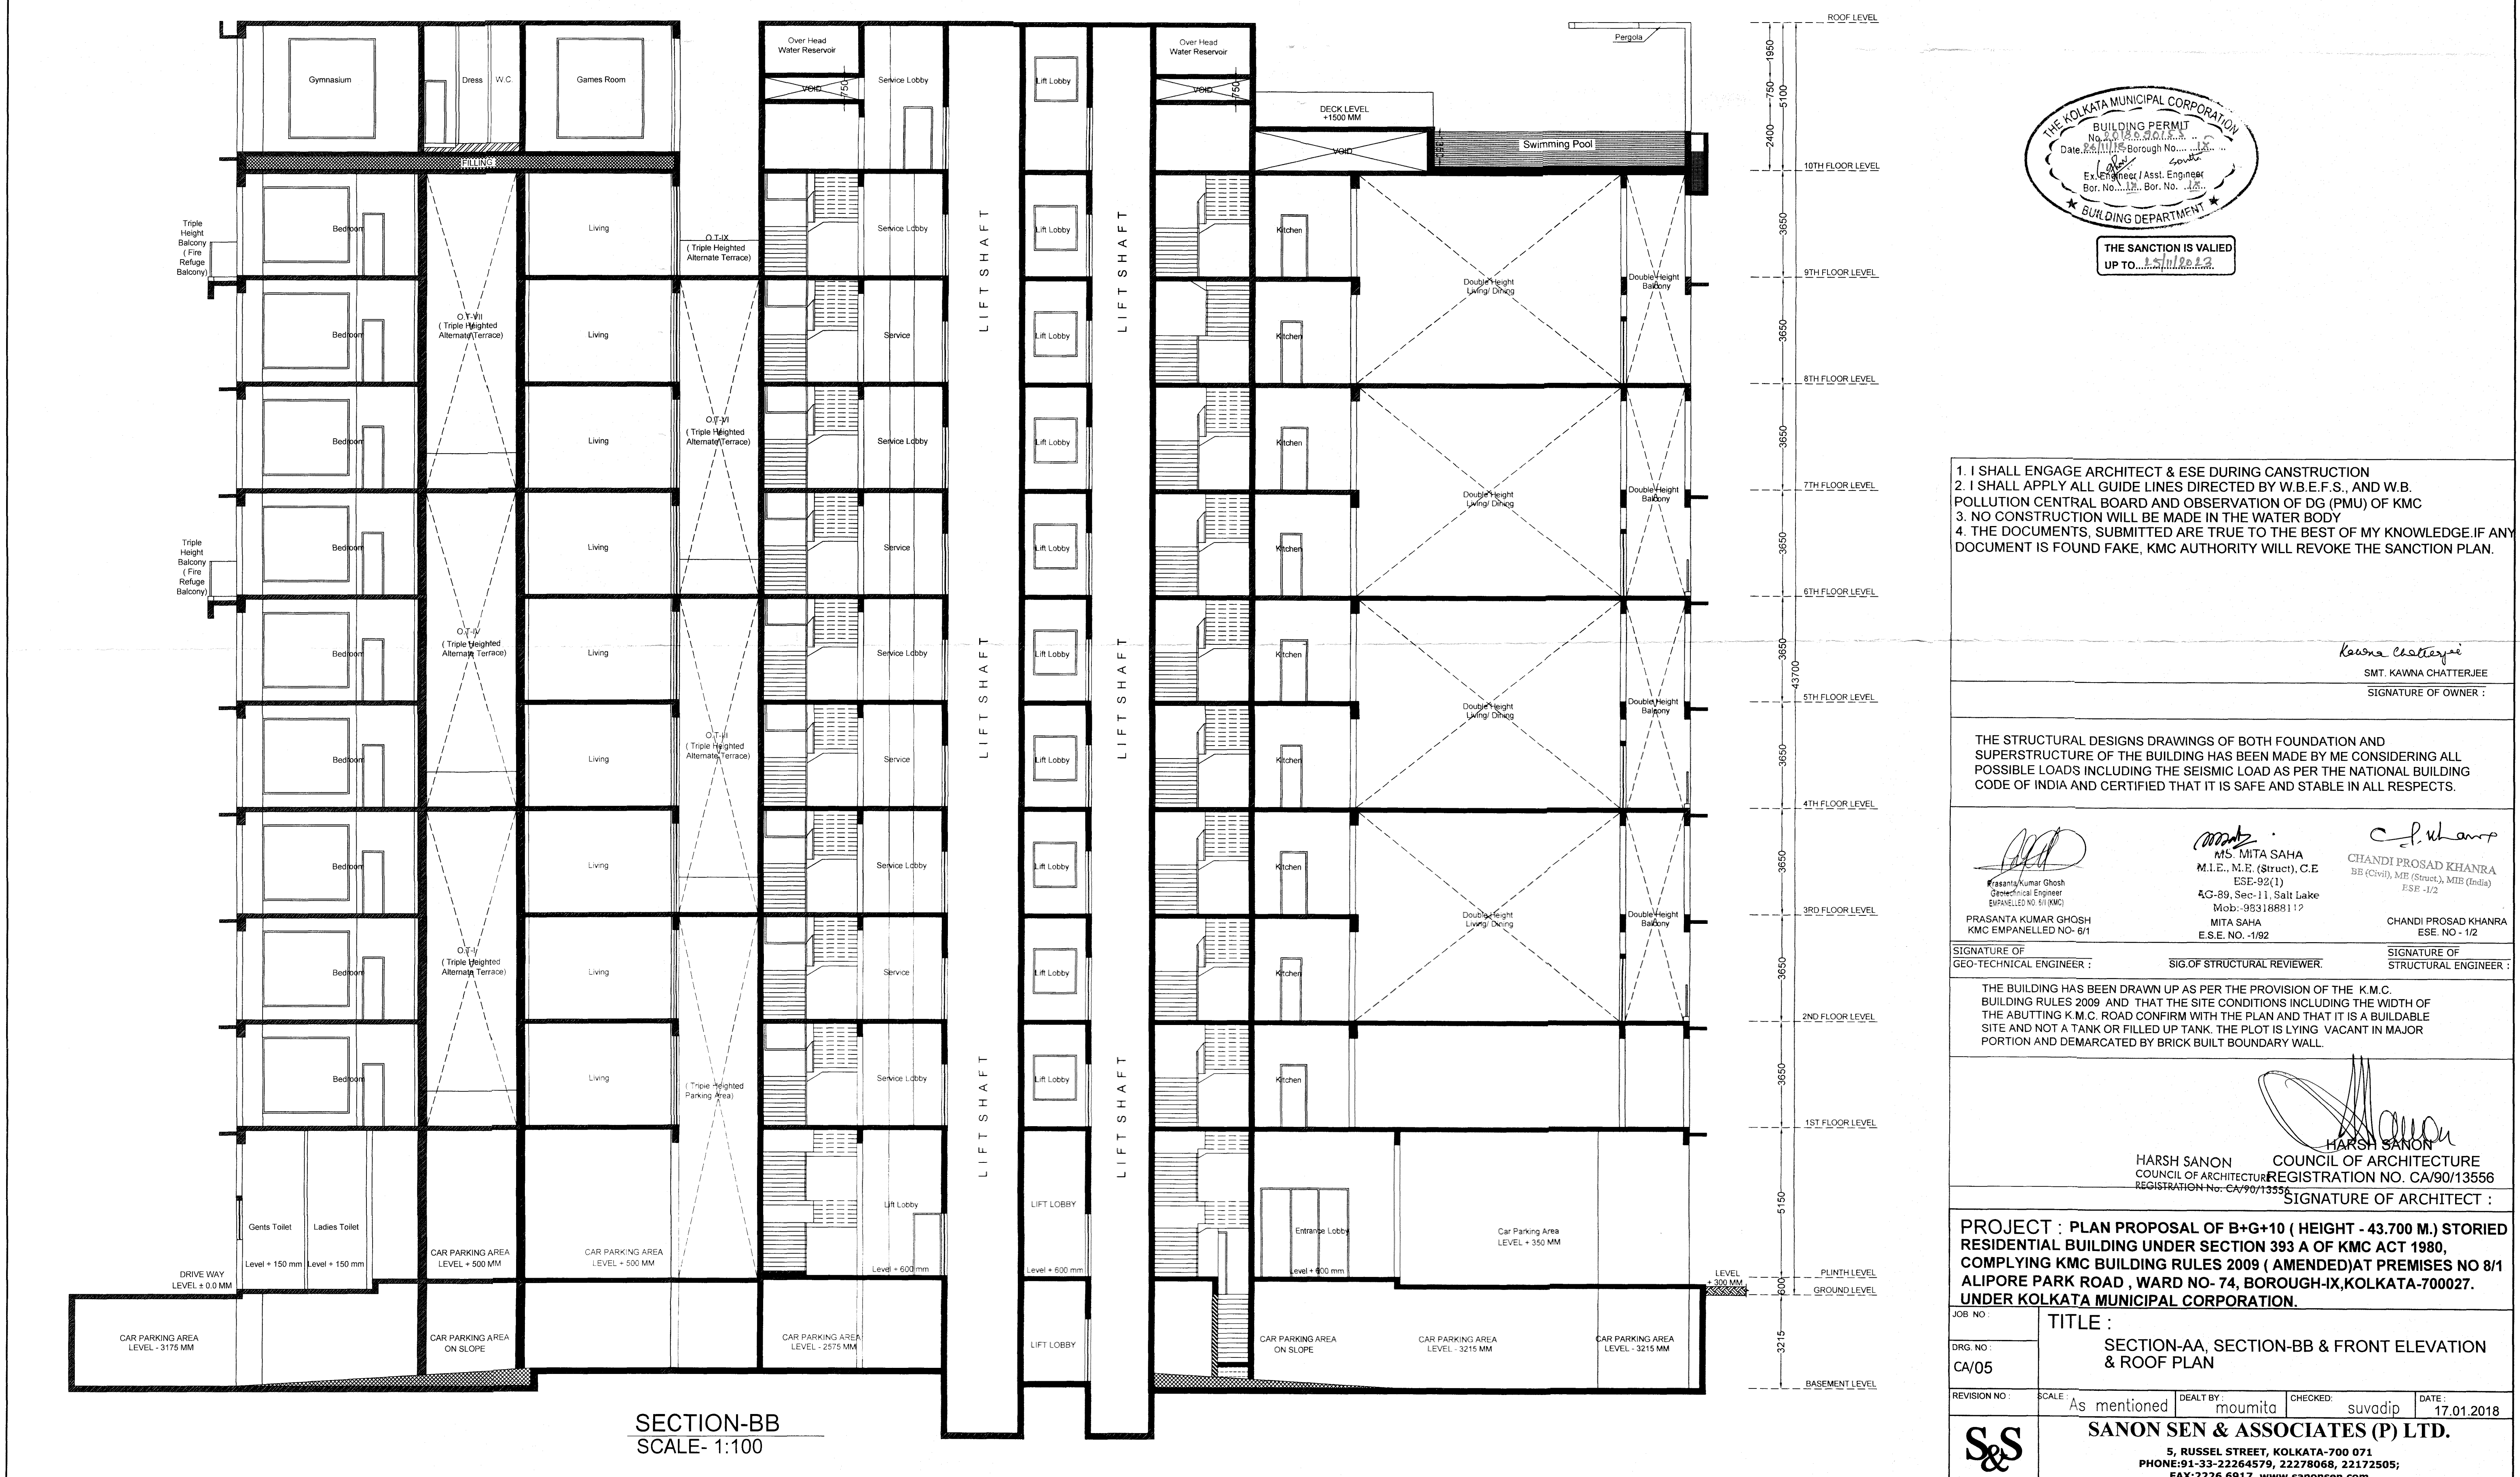

SECTION-BB
SCALE- 1:100

SECTION-CC
SCALE- 1:100

FRONT ELEVATION
SCALE- 1:100

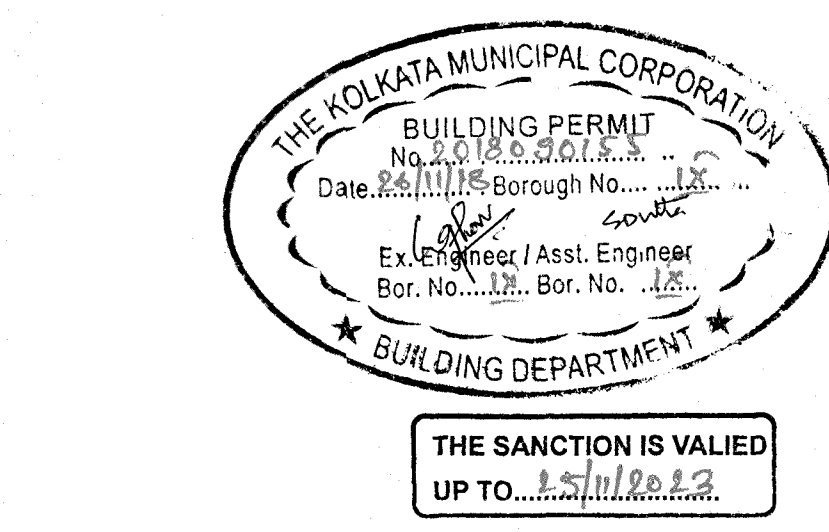

1. I SHALL ENGAGE ARCHITECT & ESE DURING CONSTRUCTION
2. I SHALL APPLY ALL GUIDE LINES DIRECTED BY W.B.E.S., AND W.B. POLLUTION CENTRAL BOARD AND OBSERVATION OF DG (PMU) OF KMC
3. NO CONSTRUCTION WILL BE MADE IN THE WATER BODY
4. THE DOCUMENTS, SUBMITTED ARE TRUE TO THE BEST OF MY KNOWLEDGE IF ANY DOCUMENT IS FOUND FAKE, KMC AUTHORITY WILL REVOKE THE SANCTION PLAN.

Kavna Chatterjee
SMT. KAVNA CHATTERJEE
SIGNATURE OF OWNER :

THE STRUCTURAL DESIGNS DRAWINGS OF BOTH FOUNDATION AND SUPERSTRUCTURE OF THE BUILDING HAS BEEN MADE BY ME CONSIDERING ALL POSSIBLE LOADS INCLUDING THE SEISMIC LOAD AS PER THE NATIONAL BUILDING CODE OF INDIA AND CERTIFIED THAT IT IS SAFE AND STABLE IN ALL RESPECTS.

Prasanta Kumar Ghosh
PRASANTA KUMAR GHOSH
KMC EMPANELLED NO- 811
SIGNATURE OF
GEO-TECHNICAL ENGINEER :

Mita Saha
MS. MITA SAHA
M.I.E. M.E. (Struct), C.E.
ESE-992(1)
AG-89, Sec-11, Salt Lake
Mob: 9831888112
MITA SAHA
E.S.E. NO. -192
SIGNATURE OF
STRUCTURAL REVIEWER :

Chandi Prosad Khanra
CHANDI PROSAD KHANRA
BB (Civil), MB (Struct), MBE (Bridg)
ESE-112
CHANDI PROSAD KHANRA
ESE. NO.-102
SIGNATURE OF
STRUCTURAL ENGINEER :

THE BUILDING HAS BEEN DRAWN UP AS PER THE PROVISION OF THE K.M.C. BUILDING RULES 2009 AND THAT THE SITE CONDITIONS INCLUDING THE WIDTH OF THE ABUTTING K.M.C. ROAD CONFORM WITH THE PLAN AND THAT IT IS A BUILDABLE SITE AND NOT A TANK OR FILLED UP TANK. THE PLOT IS LYING VACANT IN MAJOR PORTION AND DEMARCATED BY BRICK BUILT BOUNDARY WALL.

Harsh Sanon
HARSH SANON
COUNCIL OF ARCHITECTURE
REGISTRATION NO. CA/90/13556
SIGNATURE OF ARCHITECT :

PROJECT : PLAN PROPOSAL OF B+G+10 (HEIGHT - 43.700 M.) STORIED RESIDENTIAL BUILDING UNDER SECTION 393 A OF KMC ACT 1980, COMPLYING KMC BUILDING RULES 2009 (AMENDED) AT PREMISES NO 8/1 ALIPORE PARK ROAD, WARD NO- 74, BOROUGH-IX, KOLKATA-700027, UNDER KOLKATA MUNICIPAL CORPORATION.

TITLE :
SECTION-AA, SECTION-BB & FRONT ELEVATION & ROOF PLAN

JOB NO :
DRG. NO :
CA/05

REVISION NO :
SCALE : As mentioned
DEALT BY : mounita
CHECKED : suvadi
DATE : 17.01.2018

S&S
SANON SEN & ASSOCIATES (P) LTD.
5, RUSSEL STREET, KOLKATA-700 071
PHONE: 33-22264579, 22278068, 2217
FAX: 2226 6917 www.sanonsen.com

PARTY'S COPY

A suitable pump has to be provided i.e. pumping unfiltered water for the distribution to the flushing cisterns and urinals in the building incase unfiltered water from street main is not available

Plan for Water Supply arrangement including SEMIL G. & O. H. reservoirs should be submitted at the Office of the Ex-Engineer Water Supply and the sanction obtained before proceeding with the work of Water Supply any deviation may lead to disconnection/demolition

Design of all Structural Members including that of the foundation should conform to Standard specified in the National Building Code of India.

CONSTRUCTION SITE SHALL BE MAINTAINED TO PREVENT MOSQUITO BREEDING AS REQUIRED U.S 496 (1) & (2) OF CMC ACT 1990, IN SUCH MANNER SO THAT ALL WATER COLLECTION & PARTICULARLY LIFT WELLS, VATS, BASEMENT CURING SITES, OPEN RECEPTACLES ETC. MUST BE EMPITIED COMPLETELY TWICE A WEEK.

The building materials that will be stacked on Road/Passage or Foot-path beyond 3-months or after construction of G. Floor, whichever is earlier may be seized forthwith by the K.M.C. at the cost and risk of the owner.

Sanctioned subject to demolition of existing structure to provide open space as per plan before construction is started

Executive Engineer (C)	Asst. Engineer
ES. 170	Br. PLAN 1

GREEN BUILDING
Green Building Rating: *Pre-certified*
Certifying Authority: *P.G.B.C.*
Reference No: *114*
Date: *December 2017*
K.M.C. Bldg. Dept

Splayed portion:- Sanctioned condition byundertaking of the owner that the splay portion will be free gifted to the K. M. C. and no wall can be constructed over

Approved By : 15/03/2011
The Building Committee

THE SANCTION IS VALID
UP TO 25/11/2023...

Before starting any Construction the site must conform with the plans sanctioned and all the conditions as proposed in the plan should be fulfilled.

The validity of the written permission to execute the work is subject to the above conditions.

No rain water pipe should be fixed or discharged on Road or Footpath.
Drainage plan should be submitted to the Borough Executive Engineer's Office and the sanction obtained before proceeding with the drainage work.

**Non Commencement of Erection
Re-Erection within Two Years
will Require Fresh Application
for Sanction.**

RESIDENTIAL BUILDING

[illegible][illegible]

Kolkata 700

Memorandum

From : Mr. ...

To : Mr. ...

Office of the Director General
West Bengal Fire & Emergency Services
3-D, Mirza Ghalib Street, Kolkata - 700 011
15/17 (Col-88-99773/90777)
e-Office
(i) Fire & Emergency Services.

RECEIVED
 Bid 1937-X
 26y

CONFIDENTIAL


 Municipal Clerk
 Date: 10/27/04

The Kalamazoo Museum of Art
 RECEIVED
 Bk

[illegible][illegible]

Divisional Fire Officer
Fire Prevention Wing
West Bengal Fire & Emergency Services

dg/Br:IX
Bridg:IX

Kolkata

Kolkata

[illegible]

1. The first part of the document is a header section containing the following information:

- Page No. 1
- Date: 10/10/2019
- Page No. 1
- Page No. 1

2. The second part of the document is a table with the following columns:

Sl. No.	Name of the Candidate	Grade	Percentage
1	ABHIRAM K	10	100
2	ADARSH K	10	100
3	ADARSH K	10	100
