



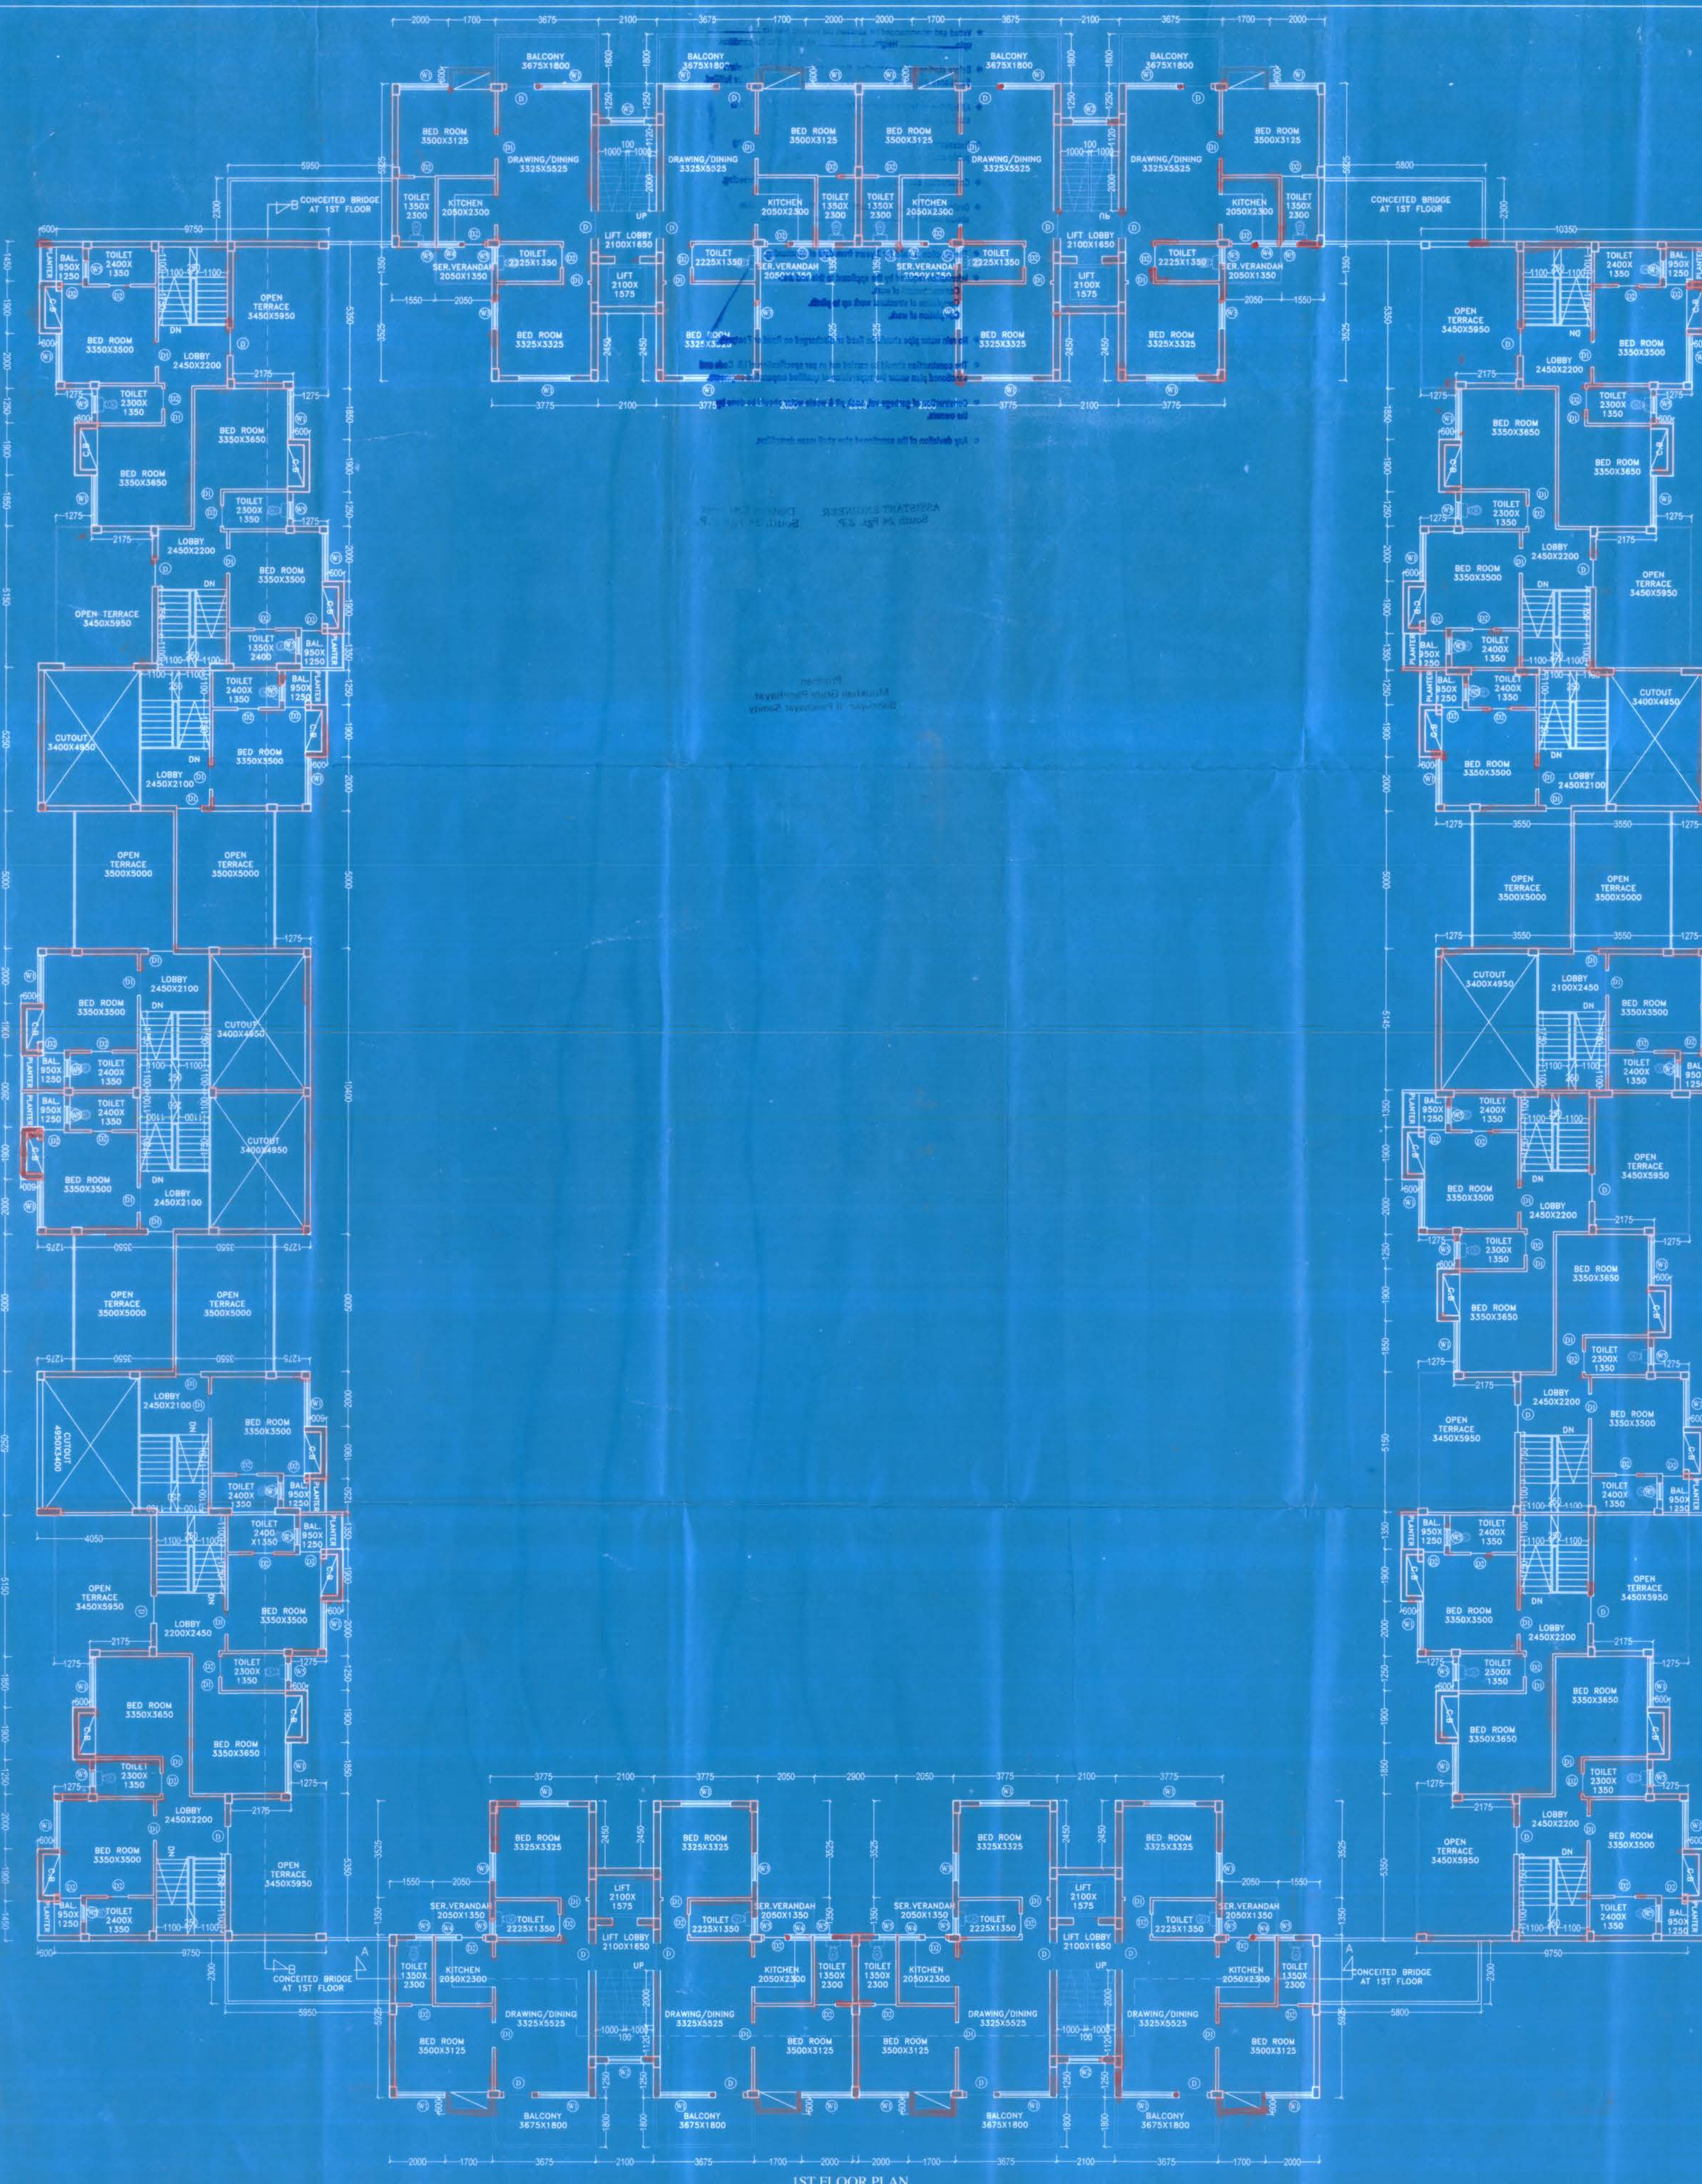

1ST FLOOR PLAN

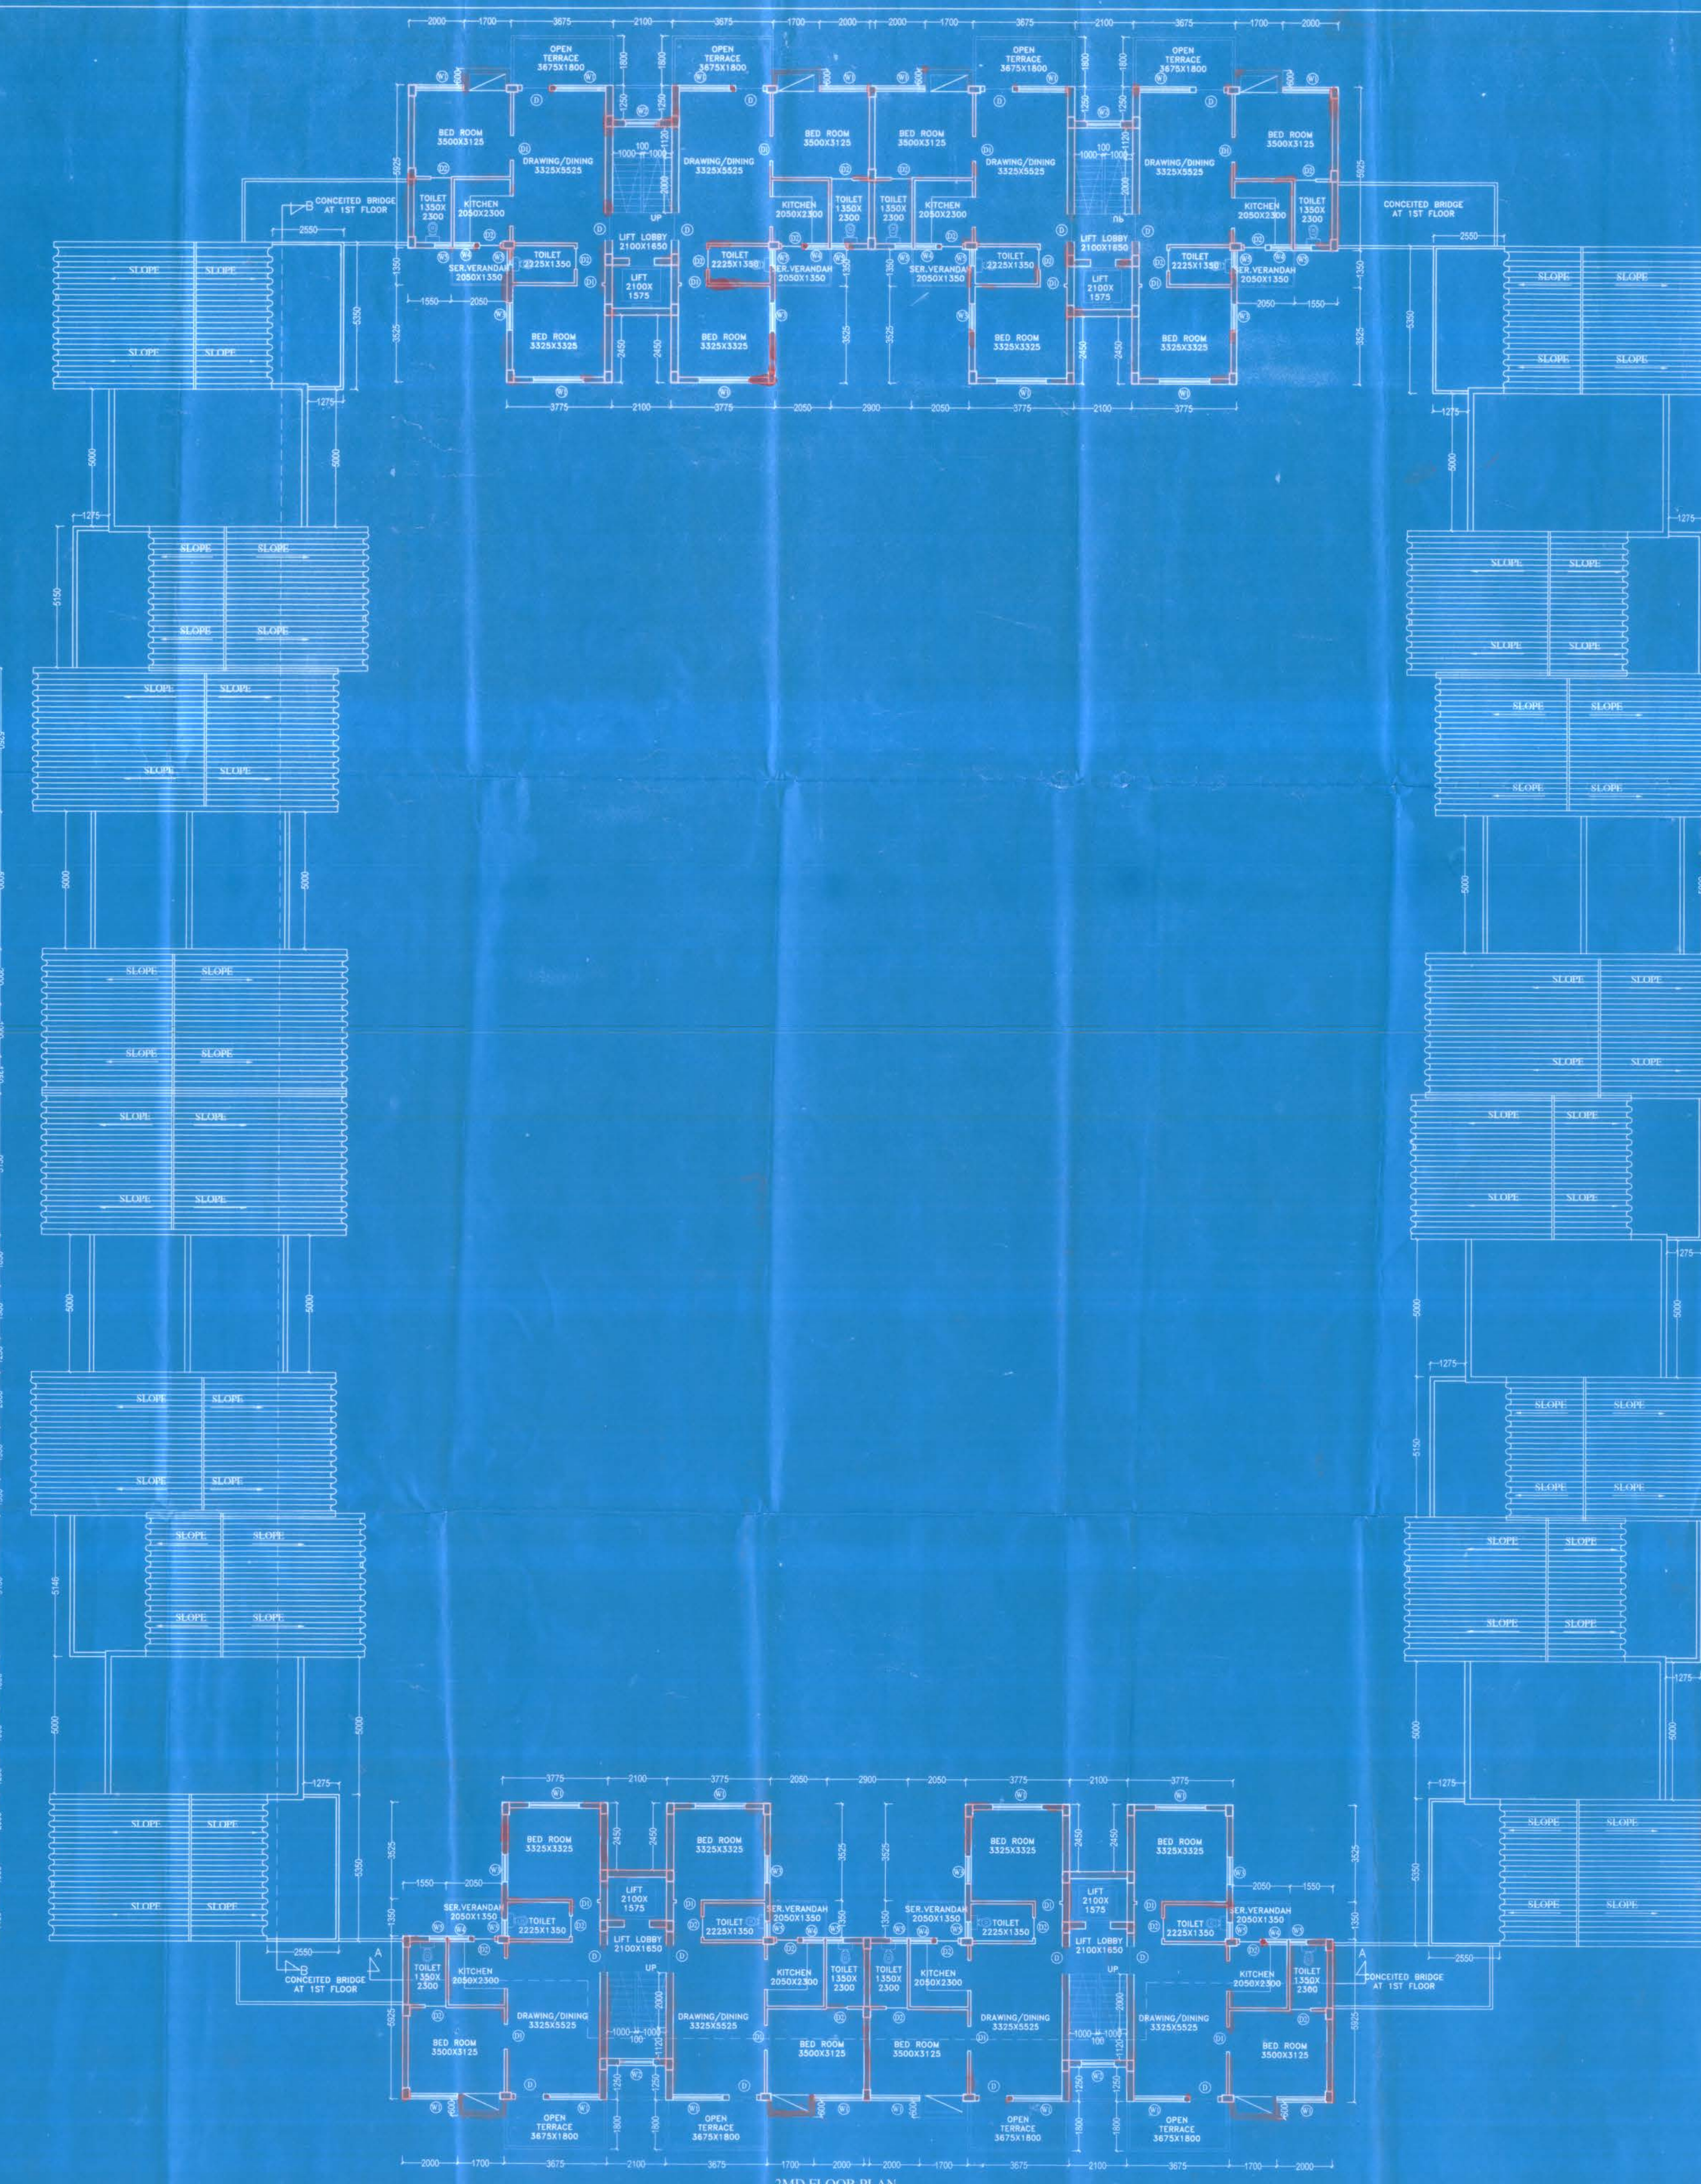

2ND FLOOR PLAN

PROJECT

PROPOSED G+3 STORED  
RESIDENTIAL BUILDING R.S. & L.R. DAG NO.  
503, 504, 505, 510/1987, 510/1988, 510, 511, 512, 513,  
514, 515, 518 WITHIN KHATIAN NO. 2836, 2831,  
2832, 2850, 2902, 2904, MOUZA -  
CHANDANBAHA, J.L. NO. 37, P.S. - SUB-  
REGISTRY OFFICE BISHNUPUR, P.O.  
CHARASHYAMDAS, UNDER MOUKHALI  
GRAM PANCHAYET, 24- PARGANAS, TAZI NO.  
401, PIN - 743503 WITHIN THE DISTRICT -  
SOUTH 24- PARGANAS IN THE STATE OF  
WEST BENGAL.

TITLE

1ST FLOOR & 2ND FLOOR PLAN

SCHEDULE OF DOORS & WINDOWS

| DOORS |       |        |
|-------|-------|--------|
| TYPE  | WIDTH | HEIGHT |
| D1    | 1000  | 2100   |
| D2    | 900   | 2100   |
| D3    | 750   | 2100   |

| WINDOWS |       |        |
|---------|-------|--------|
| TYPE    | WIDTH | HEIGHT |
| W1      | 1800  | 1800   |
| W2      | 1000  | 1800   |
| W3      | 900   | 900    |
| W4      | 750   | 900    |
| W5      | 600   | 900    |

SIGNATURE OF OWNER

STRUCTURAL ENGINEERS CERTIFICATE

THE STRUCTURAL DESIGN AND DRAWINGS OF  
BOTH FOUNDATION & SUPERSTRUCTURE OF THE  
BUILDING HAS BEEN MADE BY ME  
CONSIDERING ALL POSSIBLE LOADS INCLUDING  
THE SEISMIC LOAD AS PER THE NATIONAL  
BUILDING CODE OF INDIA AND CERTIFIED THAT  
IT IS SAFE AND STABLE IN ALL RESPECTS.

**BIBEK BHAKSH MULLICK**  
E.S.E. - 1/75  
KOLKATA MUNICIPAL CORPORATION

SIGNATURE OF STRUCTURAL ENGINEERS

THE PLOT HAS BEEN INSPECTED BY ME AND  
ON THAT BASIS I DO CERTIFY WITH FULL  
RESPONSIBILITY THAT THE PROPOSED  
BUILDING PLAN HAS BEEN DRAWN AS PER  
PROVISION OF K.M.C. BUILDING RULE 1990 AS  
AMENDED FROM TIME TO TIME. THE PLOT IS  
DEMARCATED BY BOUNDARY WALL ON ALL  
SIDES. THE SITE PLAN AND LOCATION PLAN  
CONFIRMS THE SITE.

**MAHABHAKT GHOSH**  
E.S.E. - 1/75  
KOLKATA MUNICIPAL CORPORATION

SIGNATURE OF ARCHITECT

**MALAY KUMAR GHOSH**  
E.S.E. - 1/75  
35A, Dr. Sarat Banerjee Road,  
Kolkata - 700 029

SCALE: 1:200, 600, 400, 50 JOB NO. ESP.  
DATE: 23.10.2017 DRG. NO. ARC-03  
DEALT: K.P. DESIGN: M.K.G.

ARCHITECTS

ESPACE  
35A, DR. SARAT BANERJEE ROAD,  
KALKATA 700-029  
PH.NO:- 2465-4130, 4159

THIS DRAWING IS A PROPERTY OF ESPACE  
AND BY NO MEANS SHALL THIS BE  
COPIED, LENT, OR IN WHOLE OR PART,  
WITHOUT PRIOR PERMISSION FROM THE  
CONSULTANTS.

- Proddhan  
Moukhali Gram Panchayat  
Bishnupur- II Panchayat Samity  
sanction