




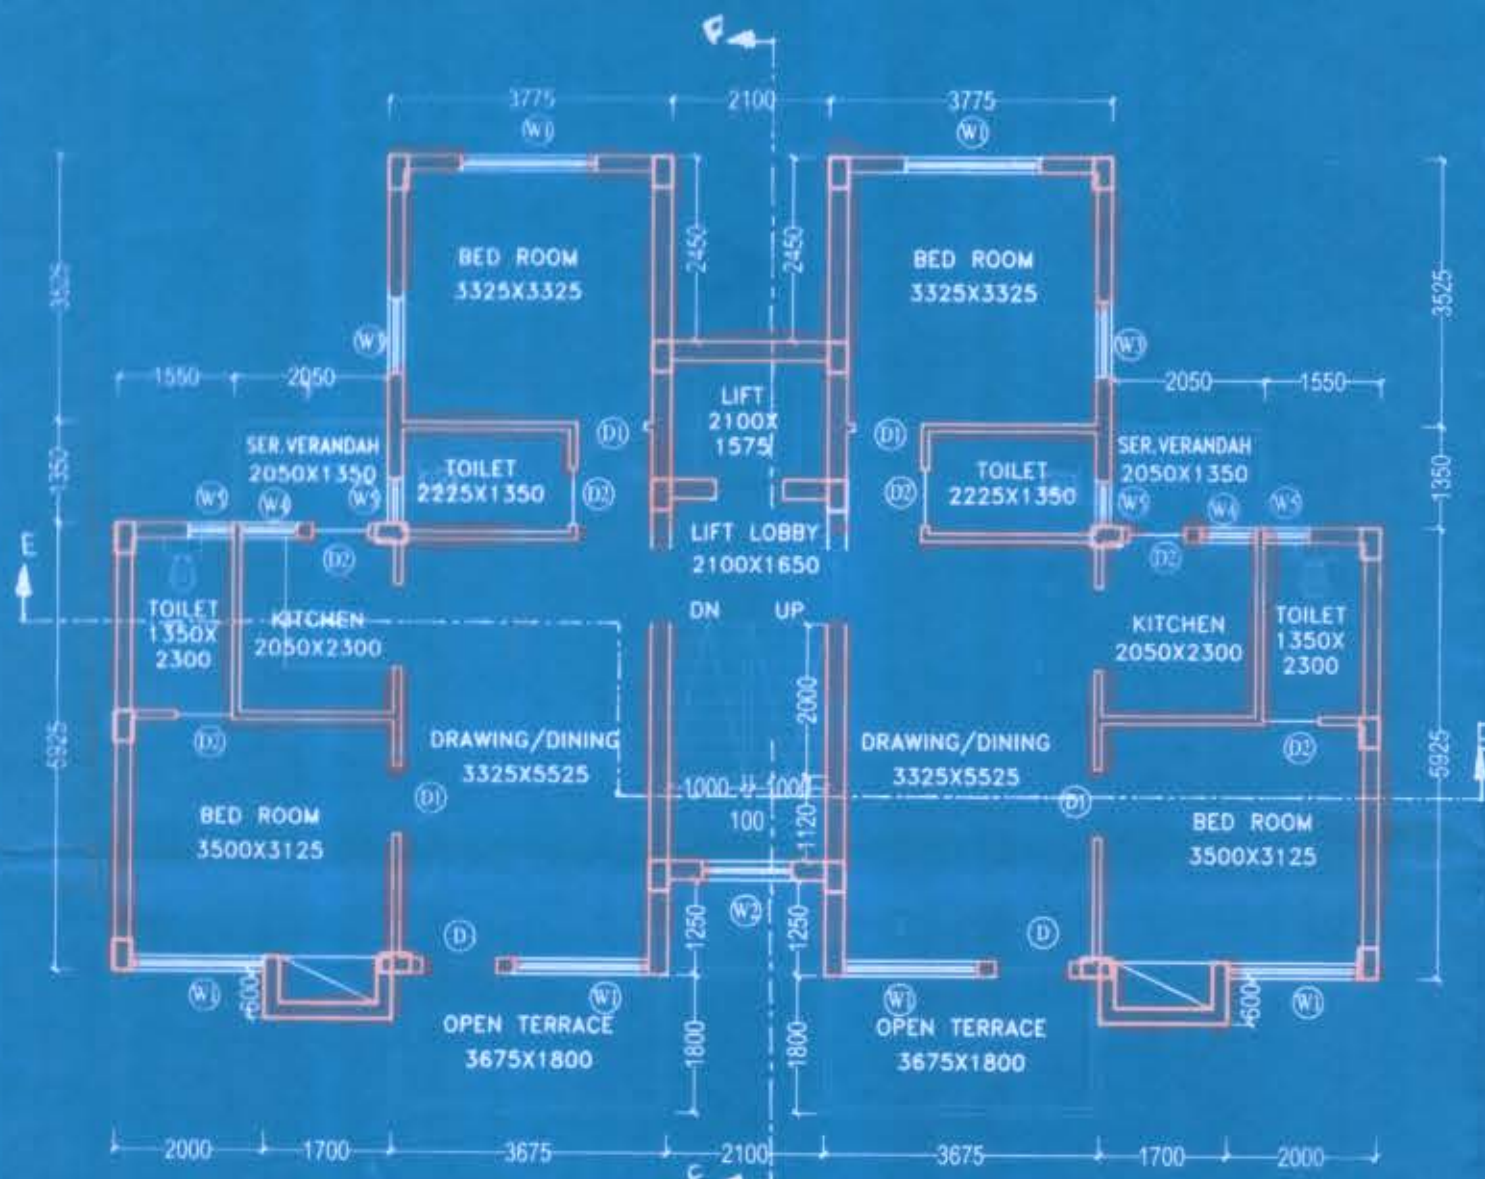


TYPE - C  
2ND FLOOR PLAN.

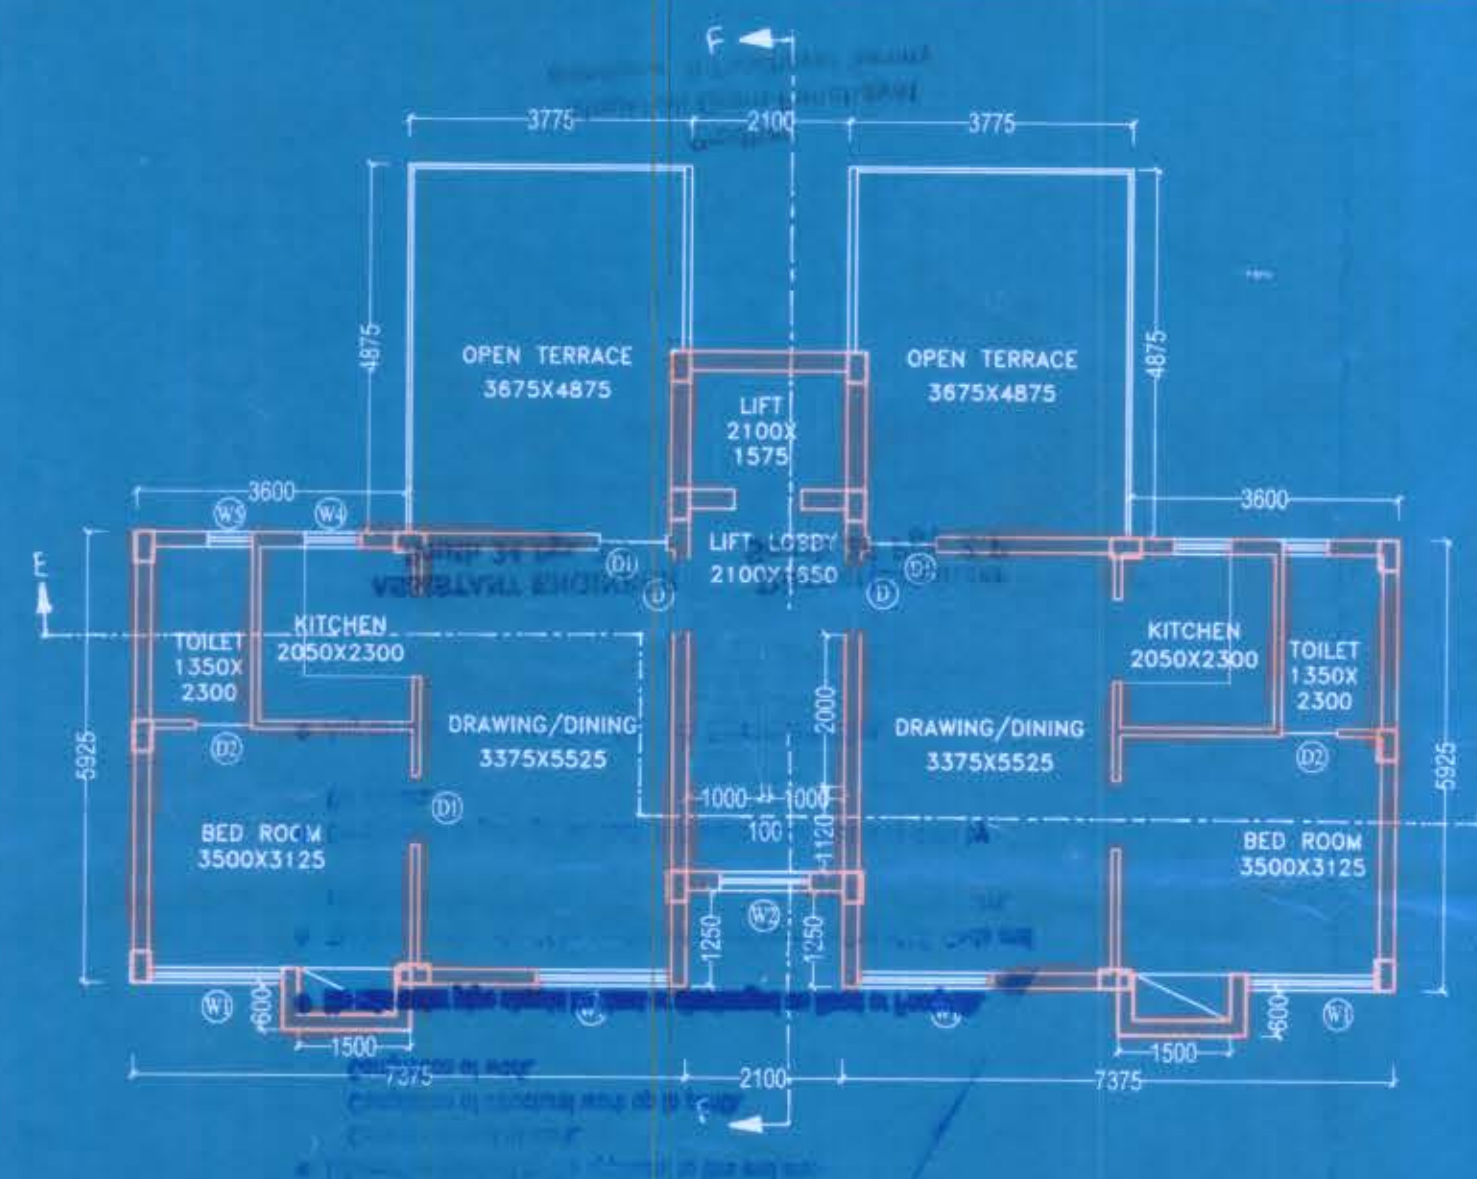

TYPE - C  
3RD FLOOR PLAN.

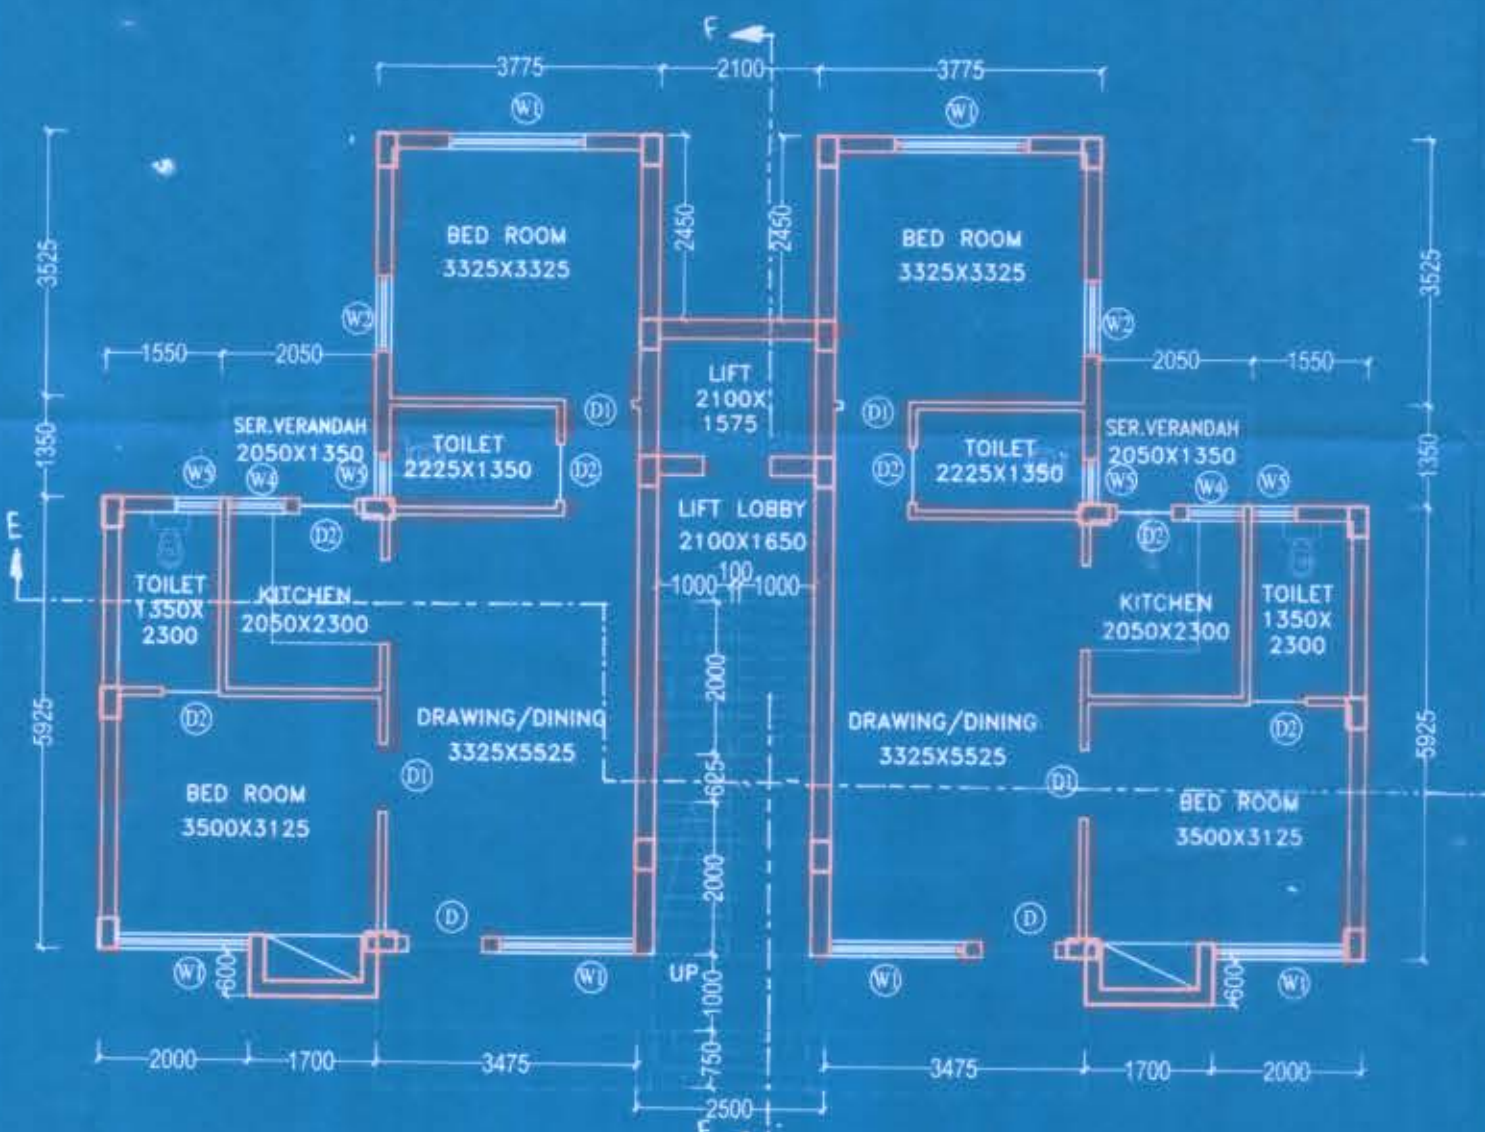

TYPE - C  
GROUND FLOOR PLAN.

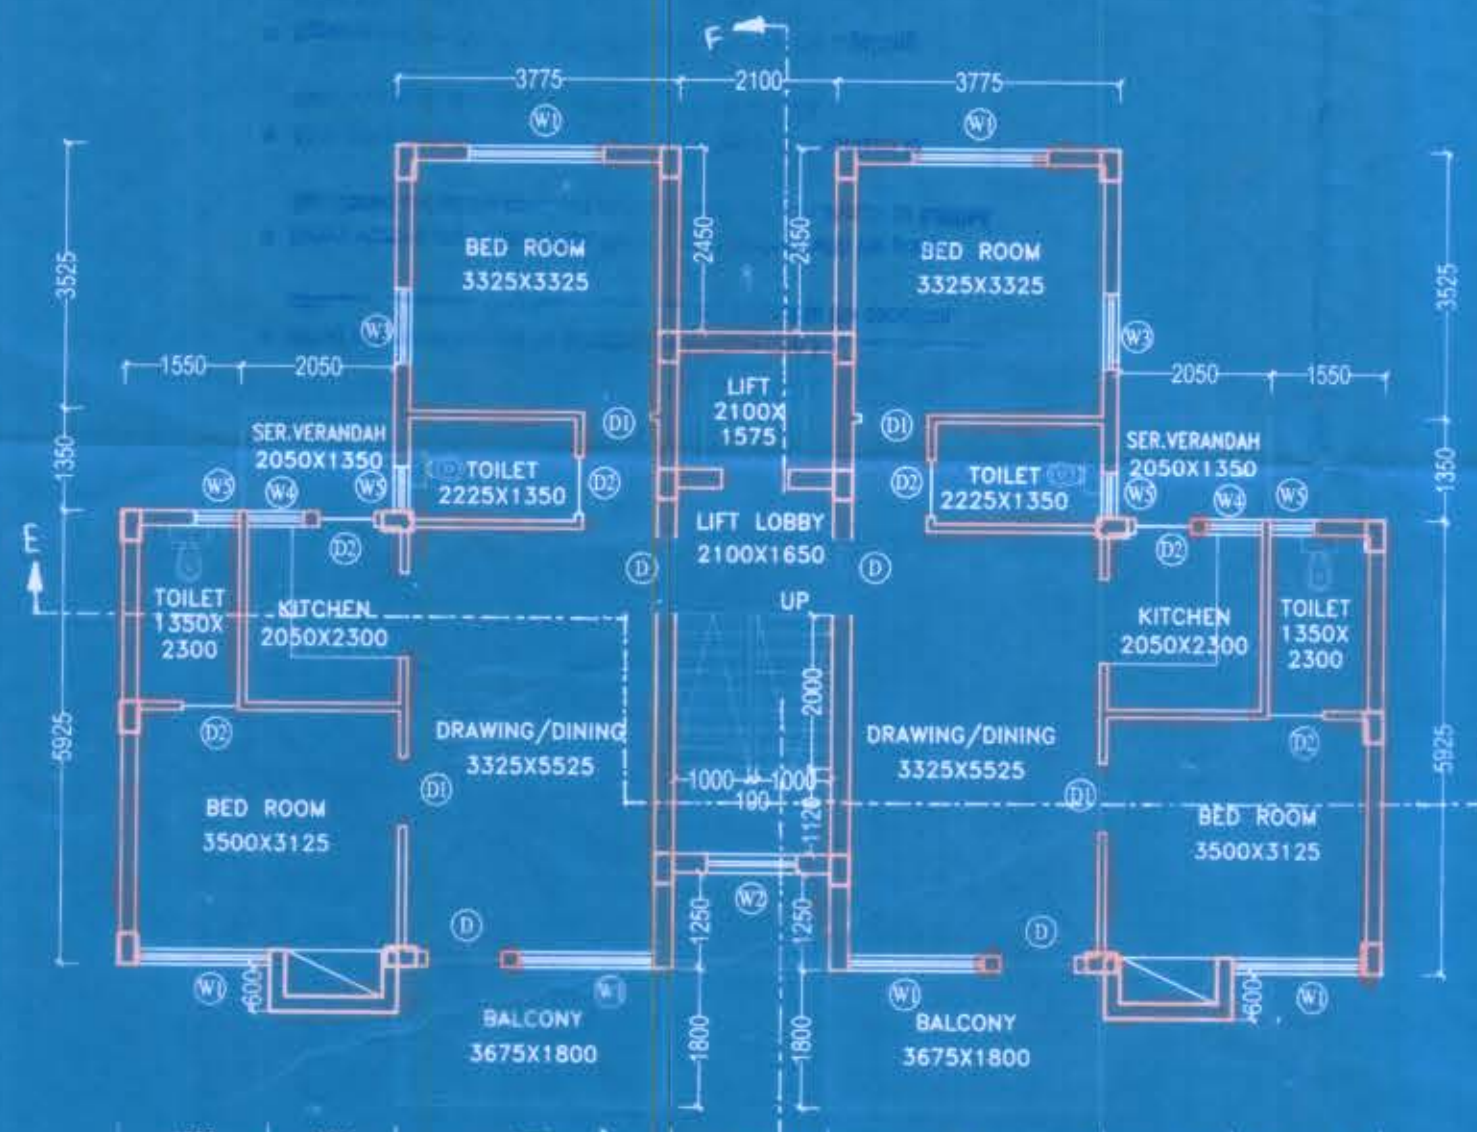

TYPE - C  
1ST FLOOR PLAN.

PROJECT: PROPOSED G+3 STORIED RESIDENTIAL BUILDING R.S. & L.R. DAG NO. 503, 504, 505, 510/1987, 510/1988, 510, 511, 512, 513, 514, 515, 518 WITHIN KHATIAN NO. 2830, 2831, 2832, 2850, 2902, 2904. MOUZA - CHANDANDAHA, J.L. NO. 37, P.S. - SUB-REGISTRY OFFICE BISHNUPUR, P.O. CHARASHYAMDAS, UNDER MOUKHALI GRAM PANCHAYET, 24- PARGANAS, TAZI NO. 401, PIN - 743503 WITHIN THE DISTRICT - SOUTH 24- PARGANAS IN THE STATE OF WEST BENGAL.

TITLE  
GROUND FLOOR PLAN, 1ST FLOOR PLAN,  
2ND FLOOR PLAN & 3RD FLOOR PLAN (TYPE-C)



#### SCHEDULE OF DOORS & WINDOWS

| DOORS |       |        | WINDOWS |       |        |
|-------|-------|--------|---------|-------|--------|
| TYPE  | WIDTH | HEIGHT | TYPE    | WIDTH | HEIGHT |
| D     | 1000  | 2100   | W1      | 1800  | 1800   |
| D1    | 900   | 2100   | W2      | 1000  | 1800   |
| D2    | 750   | 2100   | W3      | 900   | 900    |
|       |       |        | W4      | 750   | 900    |
|       |       |        | W5      | 600   | 900    |

For SRI REALTY INFRA PVT. LTD.

Moudeeps  
Authorized Signatory / Director

SIGNATURE OF OWNER

#### STRUCTURAL ENGINEERS' CERTIFICATE

THE STRUCTURAL DESIGN AND DRAWINGS OF BOTH FOUNDATION & SUPERSTRUCTURE OF THE BUILDING HAS BEEN MADE BY ME CONSIDERING ALL POSSIBLE LOADS INCLUDING THE SEISMIC LOAD AS PER THE NATIONAL BUILDING CODE OF INDIA AND CERTIFIED THAT IT IS SAFE AND STABLE IN ALL RESPECTS.

BIBEK BIKASH MULLICK  
E.S.E. - I/75  
KOLKATA MUNICIPAL CORPORATION

SIGNATURE OF STRUCTURAL ENGINEERS

THE PLOT HAS BEEN INSPECTED BY ME AND ON THAT BASIS I DO CERTIFY WITH FULL RESPONSIBILITY THAT THE PROPOSED BUILDING PLAN HAS BEEN DRAWN AS PER PROVISION OF K.M.C. BUILDING RULE 1990 AS AMENDED FROM TIME TO TIME. THE PLOT IS DEMARCATED BY BOUNDARY WALL ON ALL SIDES. THE SITE PLAN AND LOCATION PLAN CONFIRMS THE SITE.

DR. KUNAL BISHOP  
DR. KUNAL BISHOP  
DR. KUNAL BISHOP  
DR. KUNAL BISHOP

SIGNATURE OF ARCHITECT

|       |          |          |        |
|-------|----------|----------|--------|
| SCALE | 1:100    | JOB NO.  | ESP-   |
| DATE  | 17.10.17 | DRG. NO. | ARC-08 |
| DEALT | K.P.     |          |        |

ARCHITECTS  
**ESPACE**

35A, DR. SARAT BANERJEE ROAD,  
KALKATA 700-029  
PH.NO- 2465-4130, 4159

THIS DRAWING IS A PROPERTY OF ESPACE AND BY NO MEANS SHALL THIS BE COPIED, LENT OUT IN WHOLE OR PART, WITHOUT PRIOR PERMISSION FROM THE CONSULTANTS.

- Vetted and recommended for sanction the building plan No. 532/662/kmd A upto 12 Height 14.70 mt. subject to the condition.
- Before starting any construction, the site must conform with the plans Sanctioned and all the condition as proposed in the plan should be fulfilled.
- All building materials necessary for construction should conform to standard specified in the Indian Building Code of India.
- Necessary steps should be taken for safety of lives of the adjoining public and private properties during construction.
- Construction site should be maintained to prevent mosquito breeding.
- Design of all Structural members including that of the foundation should conform to standard specified in the N.B.C. of India.
- The sanction is valid for 3 years from date of sanctioning.
- Information required by the applicant to this end are:-  
Commencement of work.  
Completion of structural work up to plinth.  
Completion of work.
- No rain water pipe should be fixed or discharged on Road or Footpath.
- The construction should be carried out as per specification of I.S. Code and sanctioned plan under the supervision of qualified experienced engineers.
- Construction of garbage vat, soak pit & waste water should be done by the owners.
- Any deviation of the sanctioned plan shall mean demolition.

*[Signature]*  
22/07/18  
Assistant Engineer  
South 24 Pgs. Z.P.

*[Signature]*  
22/07/18  
District Engineer  
South 24 Pgs. Z.P.

Sanctioned Should be obtained from the concern Gram Panchayat

*[Signature]*  
22/07/18  
Assistant Engineer  
South 24 Pgs. Z.P.

*[Signature]*  
22/07/18  
District Engineer  
South 24 Pgs. Z.P.

*[Signature]*  
6.3.18  
Pradhan  
Moukhal Gram Panchayat  
Bishnupur-II Panchayat Samity  
Sanction

Approved by District

For the Deputy District