






OVERALL SITE PLAN SHOWING GROUND FLOOR PLAN WITH SEWERAGE LAYOUT

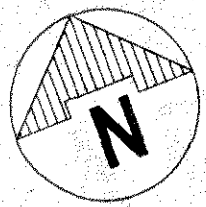



PROPOSED SITE

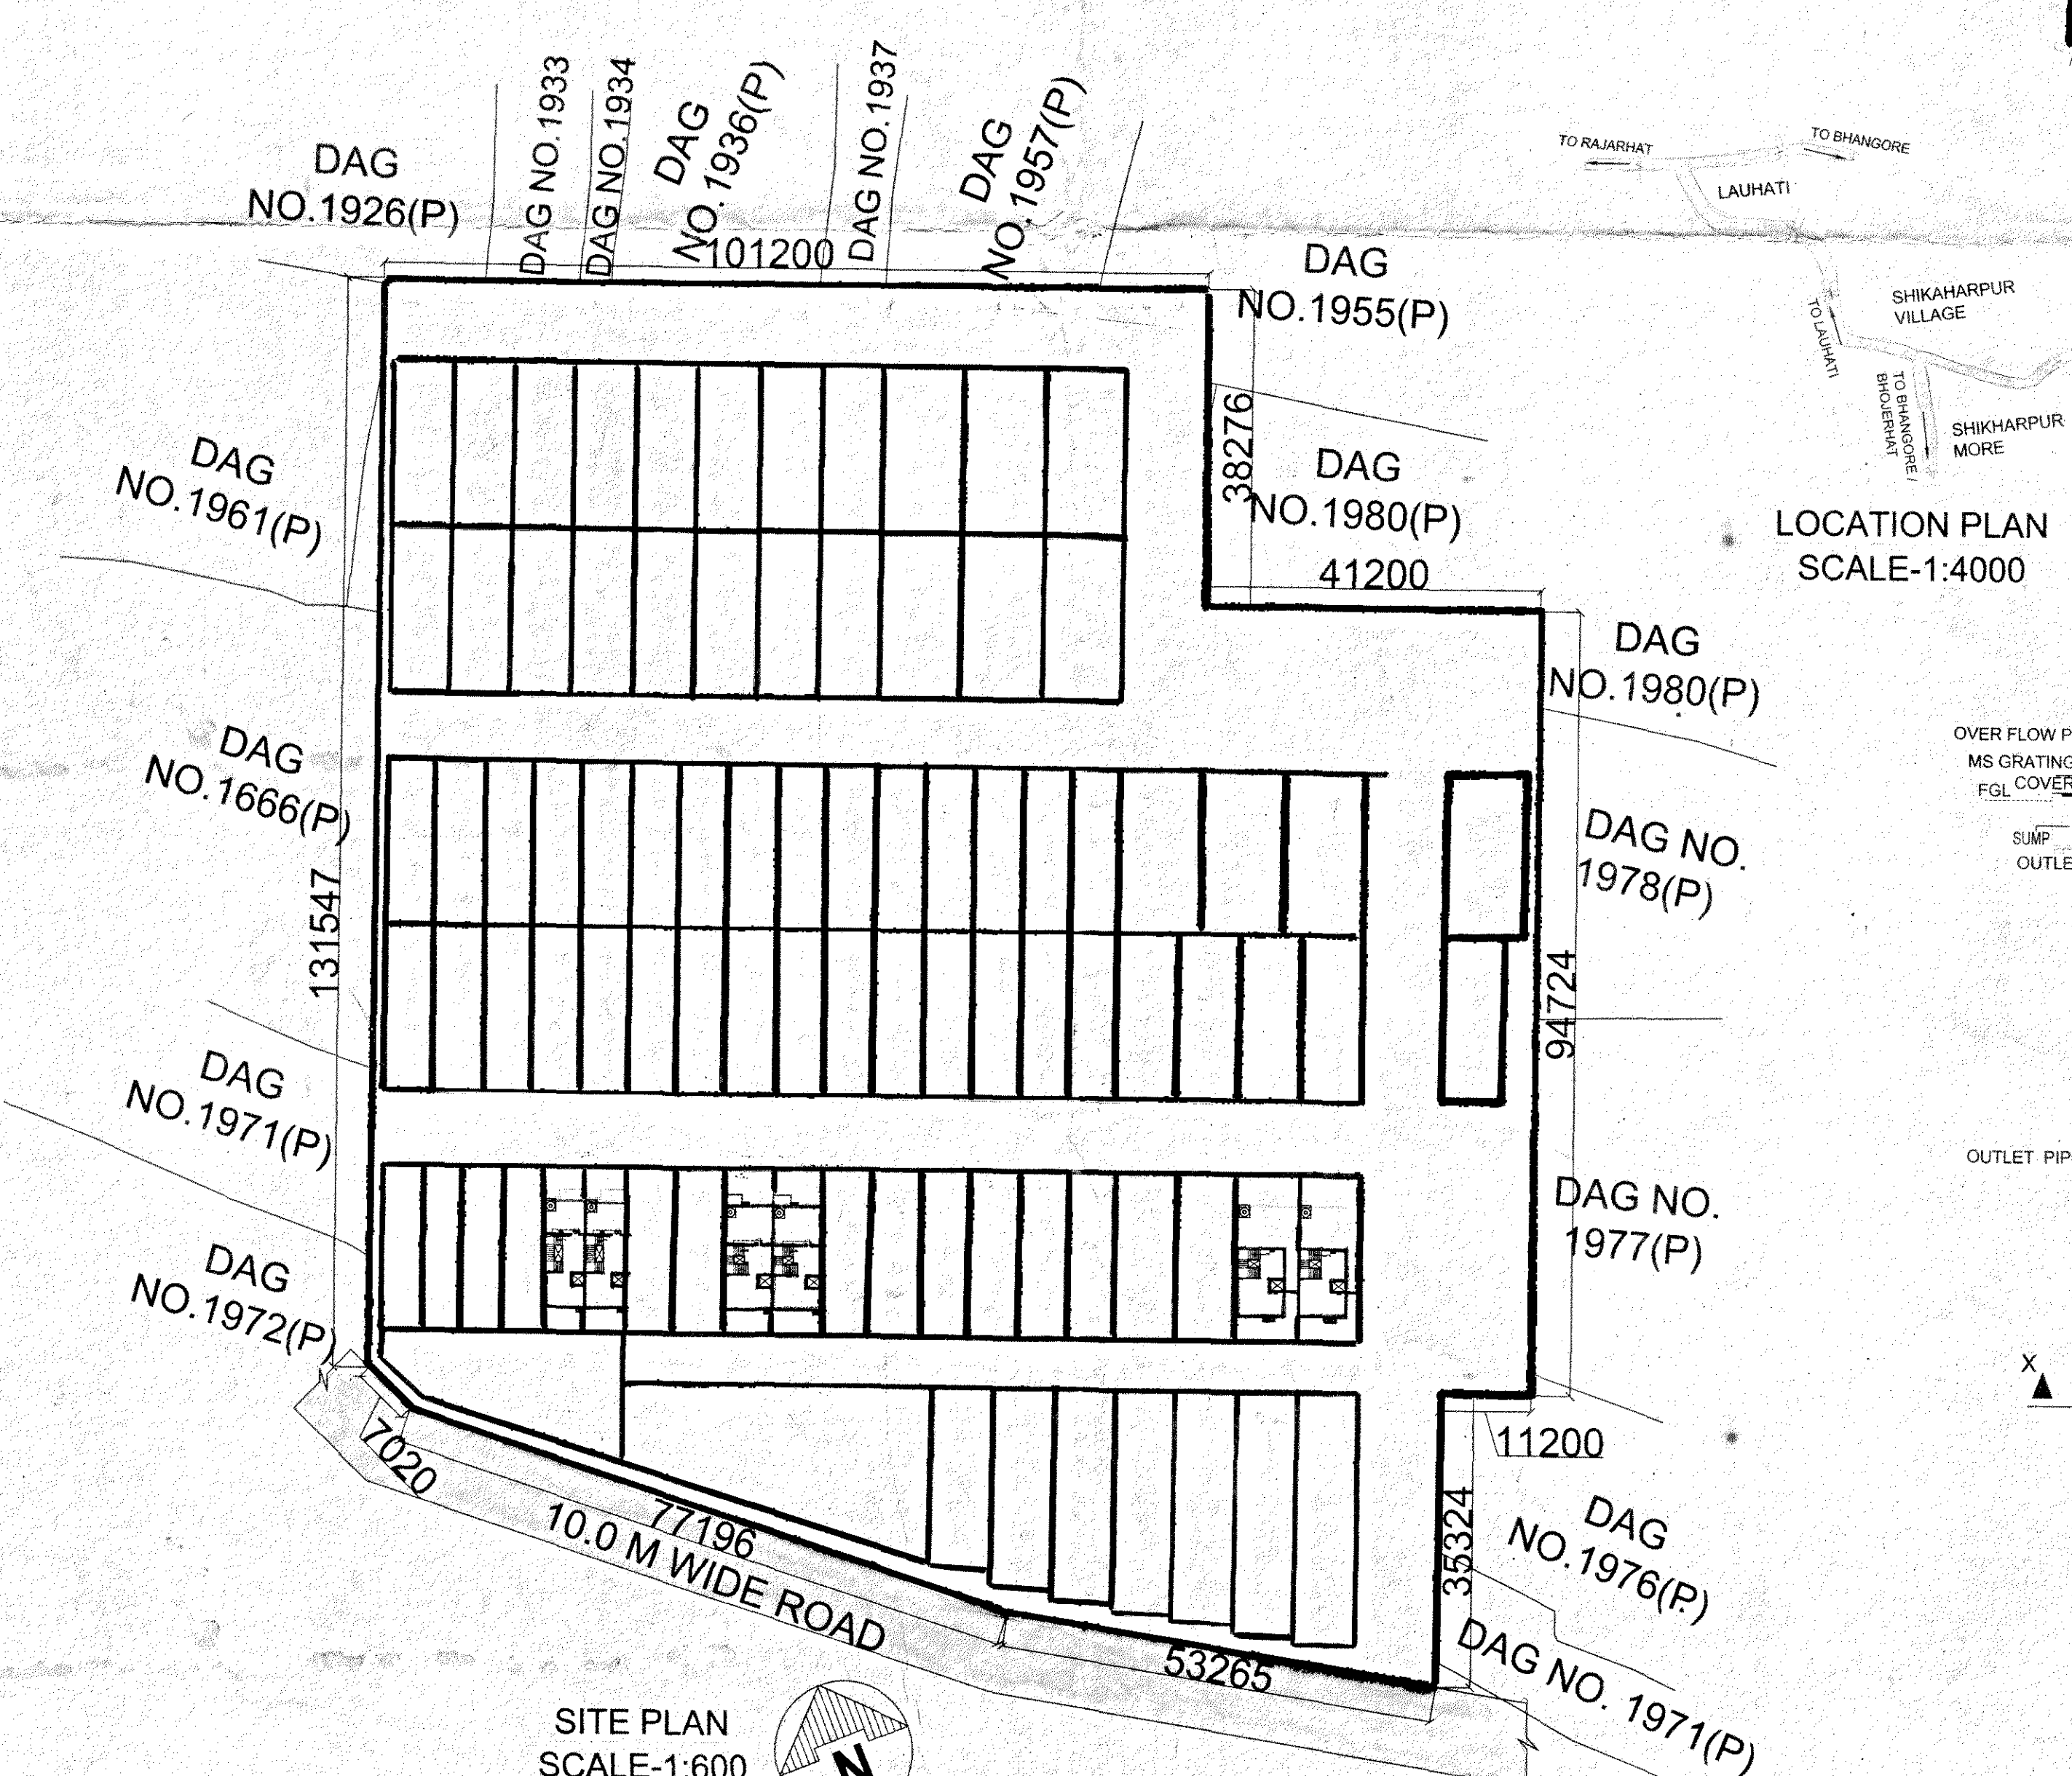


SITE PLAN SCALE: 1:600

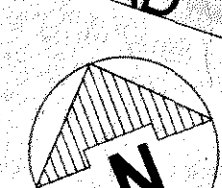

LOCATION PLAN SCALE: 1:4000

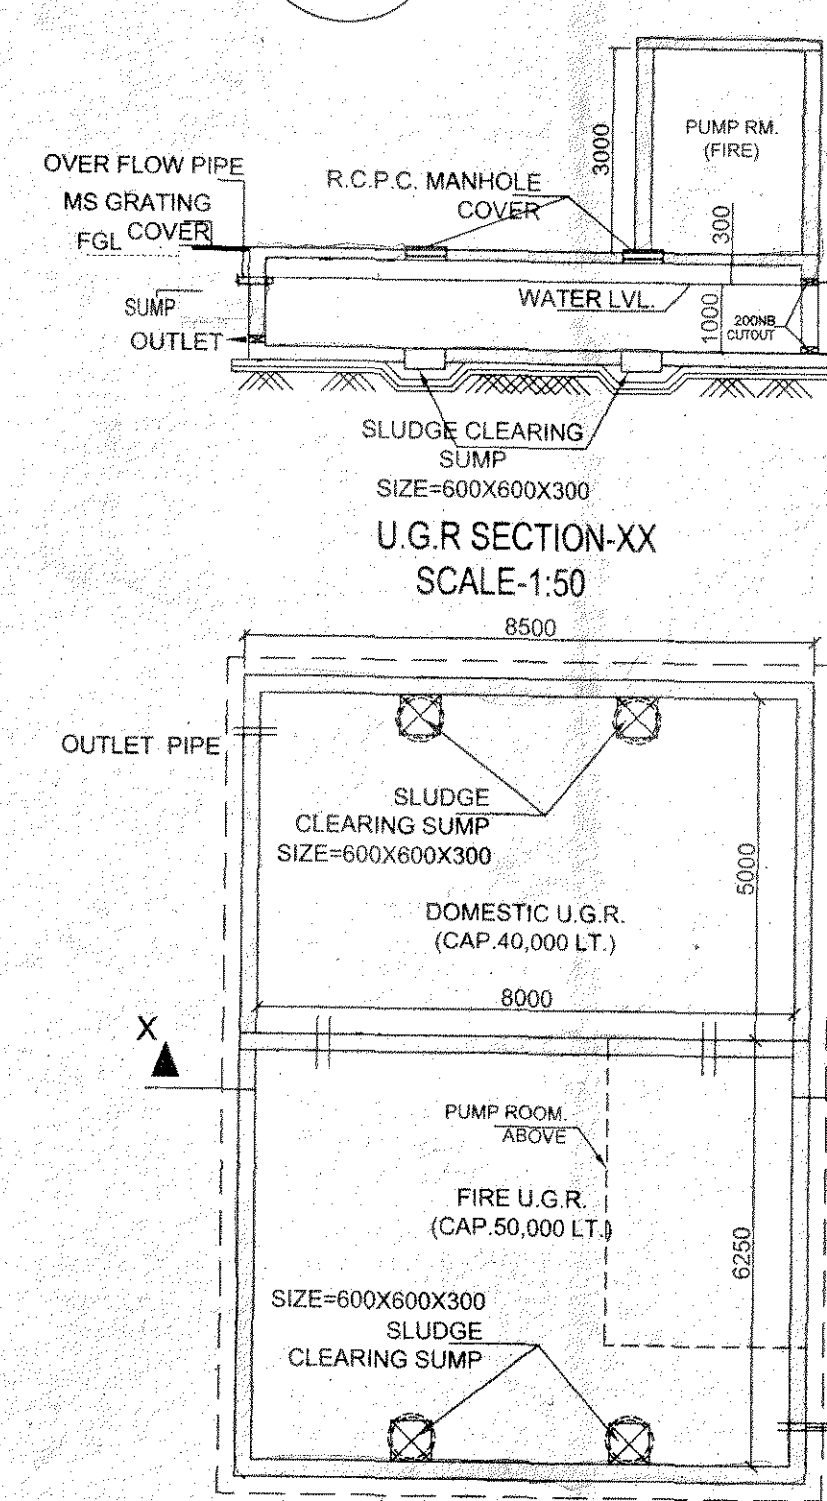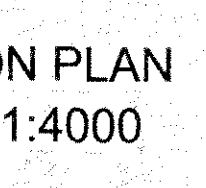

PLAN OF S.U.G.R. SCALE: 1:50

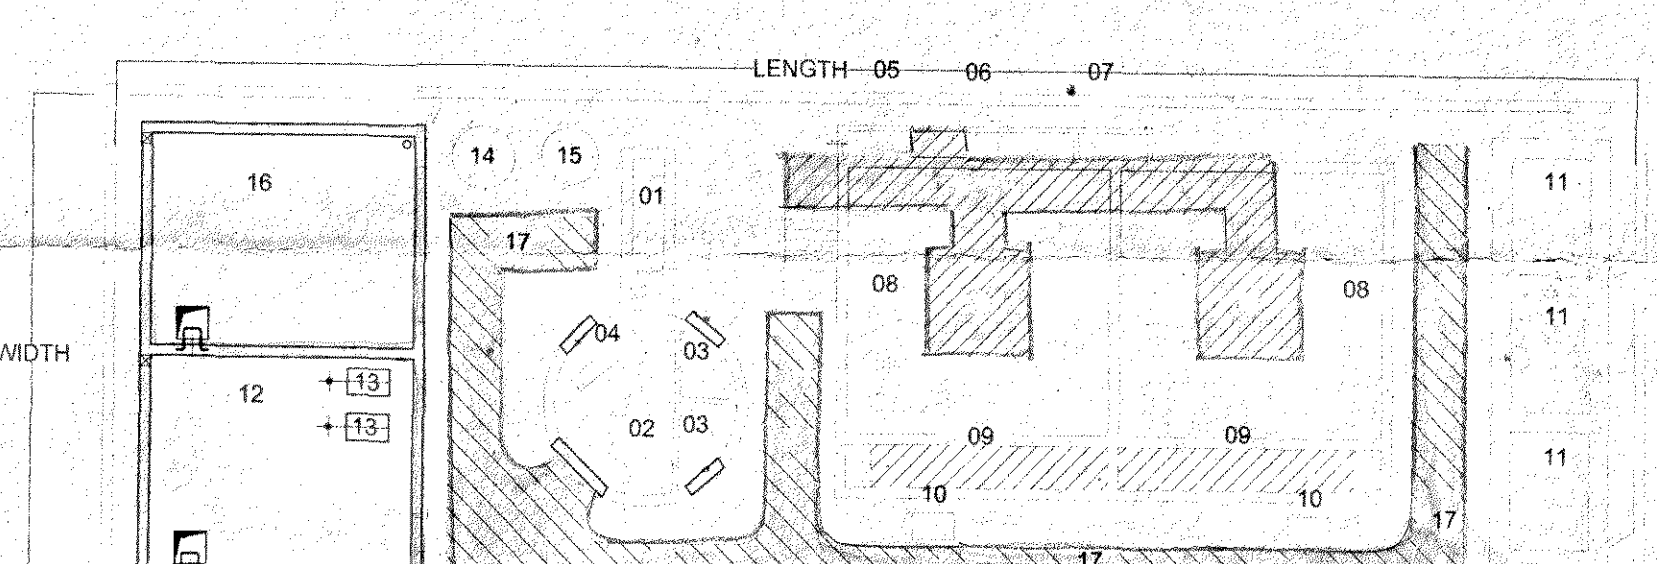

STP DETAIL

1. ALL DIMENSIONS ARE IN MM

FOR APPROVAL


স্বাক্ষরিত নকশা, তথ্য নকশা ও
নকশা প্রস্তুতকারক কর্তৃক স্বাক্ষরিত
নকশা প্রস্তুতকারক কর্তৃক স্বাক্ষরিত
নকশা প্রস্তুতকারক কর্তৃক স্বাক্ষরিত
নকশা প্রস্তুতকারক কর্তৃক স্বাক্ষরিত

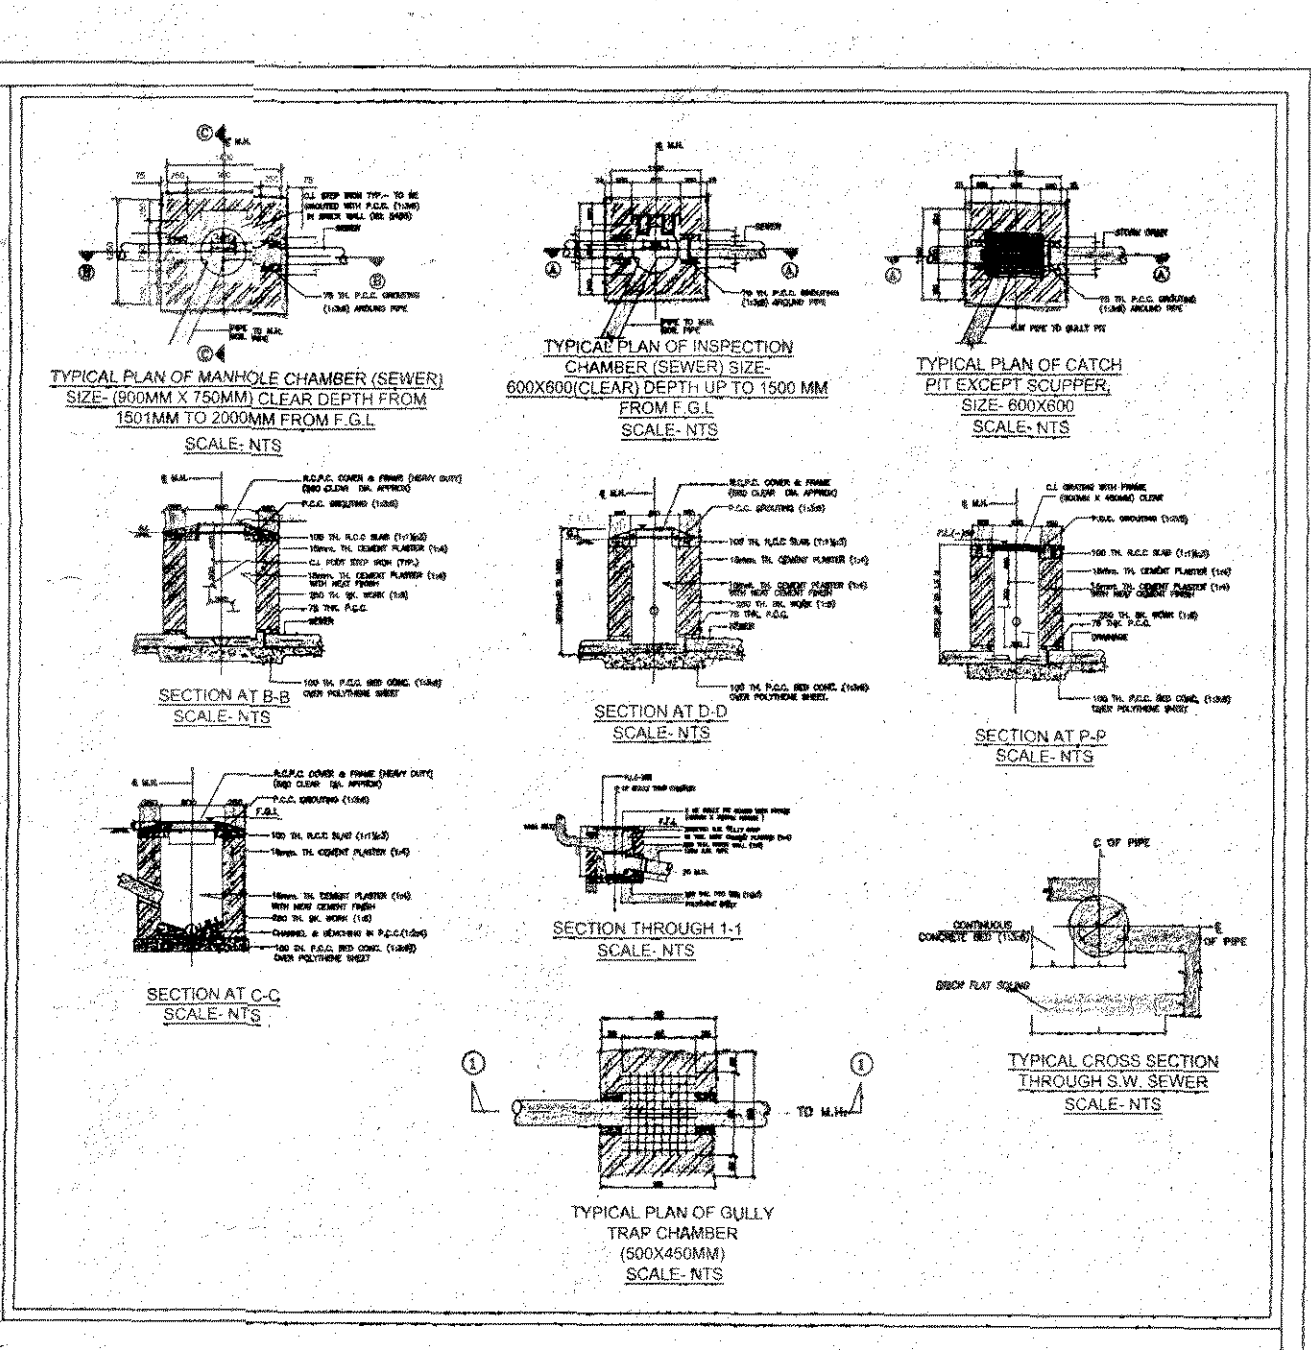

- STP LEGEND
- 01 - COARSE BAR SCREEN CHAMBER
 - 02 - COLLECTION SUMP
 - 03 - TRANSFER PUMP
 - 04 - STARTER PANEL
 - 05 - FINE BAR SCREEN CHAMBER
 - 06 - GRIT CHAMBER
 - 07 - DISTRIBUTION CHAMBER
 - 08 - AERATION TANK
 - 09 - SECONDARY SETTLING TANK
 - 10 - SLUDGE PUMP
 - 11 - SLUDGE DRYING BED
 - 12 - FILTER FEED TANK
 - 13 - FILTER FEED PUMP
 - 14 - MULTIGRADE FILTER (MF)
 - 15 - ACTIVATED CARBON FILTER (ACF)
 - 16 - TREATED WATER TANK
 - 17 - PATHWAY

- STORM WATER LINE
- SEWER LINE
- FEEDER LINE
- INSPECTION CHAMBER

**PROPOSED BUILDING AT MOUZA-
CHANDPUR CHAMPAGACHI, J.L. NO-48,
DAG NO.- 1926(P),1927(P),1931(P),1936(P),
1953(P),1957(P),1958(P),1959(P),1960(P),
1961(P),1965(P), 1966(P), 1967(P),1968 (P),
1969(P), 1970(P), 1971(P), 1972(P),
1975(P),1976(P), 1978(P),1979 (P),1980(P).
P.S.- RAJARHAT, P.O.- BAGU,UNDER
CHANDPUR GRAM PANCHAYAT,
DIST-NORTH 24 PARGANAS, WEST
BENGAL.**

B = PLOT
BD = BUILDING

LAND AREA = 4.971 ACRE
TYPE A = 10 NOS.
TYPE-B = 35 NOS.
TYPE C = 25 NOS.
TYPE D = 24 NOS.

TYPE-B

AREA STATEMENT OF ONE BUILDING :
PLINTH AREA = 83.709 SQ.M
= 901 SQ.FT.
FIRST FLOOR AREA = 91.40 SQ.M
= 984 SQ.FT.
TOTAL AREA = (83.709 + 91.40) SQ.M
= 175.109 SQ.M
= 1885 SQ.FT.
NUMBER OF PARKING = 1 NOS.
TOTAL NUMBER OF BUILDING = 2 NOS.

TOTAL AREA OF 2 NOS BUILDING
= (175.109 X 2) SQ.M
= 350.218 SQ.M = 3770 SQ.FT
TOTAL NOS OF PARKING = 2 NOS.

TYPE-C

AREA STATEMENT OF ONE BUILDING :
PLINTH AREA = 70.44 SQ.M
= 758 SQ.FT.
FIRST FLOOR AREA = 72.866 SQ.M
= 784 SQ.FT.
TOTAL AREA = (70.44 + 72.866) SQ.M
= 143.306 SQ.M
= 1543 SQ.FT.
NUMBER OF PARKING = 1 NOS.
TOTAL NUMBER OF BUILDING = 2 NOS.

TOTAL AREA OF 2 NOS BUILDING
= (143.306 X 2) SQ.M
= 286.612 SQ.M = 3085 SQ.FT
TOTAL NOS OF PARKING = 2 NOS.

TYPE-D

AREA STATEMENT OF ONE BUILDING :
PLINTH AREA = 58.542 SQ.M
= 630 SQ.FT.
FIRST FLOOR AREA = 61.737 SQ.M
= 665 SQ.FT.
TOTAL AREA = (58.542 + 61.737) SQ.M
= 120.279 SQ.M
= 1295 SQ.FT.
NUMBER OF PARKING = 1 NOS.
TOTAL NUMBER OF BUILDING = 2 NOS.

TOTAL AREA OF 2 NOS BUILDING
= (120.279 X 2) SQ.M
= 240.558 SQ.M = 2589 SQ.FT
TOTAL NOS OF PARKING = 2 NOS.

TOTAL NO OF BUILDING FOR TYPE B, TYPE C
& TYPE D = 6 NOS.

TOTAL PROJECT AREA FOR 6 NOS. BUILDING
= 877.388 SQ.MT.
= 9444 SQ.FT.

I CERTIFY THAT ALL THE ARCHITECTURAL DRAWINGS OF
PROPOSED BUILDING AT MOUZA- PROPOSED BUILDING AT
MOUZA- CHANDPUR CHAMPAGACHI, J.L. NO-48, DAG NO.-
1926(P), 1933(P), 1936(P), 1953(P), 1957(P), 1958(P), 1959(P), 1960(P), 1961(P), 1965(P), 1966(P), 1967(P), 1968(P), 1969(P), 1970(P), 1971(P), 1972(P), 1975(P), 1976(P), 1978(P), 1979(P), 1980(P), P.S.-
RAJARHAT, P.O.- BAGU, UNDER CHANDPUR GRAM PANCHAYAT,
DIST- NORTH 24 PARGANAS WEST BENGAL HAVE BEEN
PREPARED BY ME COMPLYING WITH THE PROVISIONS OF THE
NATIONAL BUILDING CODE 2005 AND THE WEST BENGAL
MUNICIPAL BUILDING RULES 2007. NO SUCH WRONG AND
INCORRECT INFORMATION HAS BEEN FURNISHED BY ME
INCLUDING AREA CALCULATION CHARTS IN THIS DRAWINGS
AND NO VIOLATION OF THE PROVISIONS OF THESE RULES WILL
BE FOUND IN ANY OF THE DRAWINGS AND DOCUMENTS.
SUBMITTED TO THE SANCTIONING AUTHORITY FOR OBTAINING
SANCTIONS.

S. Ray
SOURAV RAY
Architect (B. Arch.)
Reg. No. CA/2009/44115

Signature of Architect / Engineer

For GreenTech IT City Pvt. Ltd.

Authorized Signatory

TITLE:

OVERALL SITE PLAN SHOWING GROUND FLOOR
PLAN WITH SEWERAGE LAYOUT, SITE
PLAN, LOCATION PLAN, DETAILS OF STP AND
S.U.R.W.R. AREA CHART

DRAWN BY : DEBLINA

CHECKED BY : A.C.

SCALE : 1 : 100

DATE : 18.11.21

SUBMISSION

DRAWING

DRAWING NO.

VEDIC WELLNESS CITY- ARCH /

SANCT SITE/ 01

REVISION NO.