


PROJECT NAME:-

PROPOSED (G+3) STORIED RESIDENTIAL BUILDING OF MRS. SUMANA KUMAR D/O NIROD BARUN KONAR, MR. SUBHAS KANTI KONAR S/O NIROD BARAN KONAR, MRS. ANJALI KONAR D/O SHIBSANKAR ROY, MR. TARUN KANTI KONAR, S/O CHANDI CHARAN KONAR, MR. TUSHAR KANTI KONAR S/O CHANDI CHARAN KONAR, MRS. SANTANA KONAR D/O NIROD BARAN KONAR L.R PLOT NO-4201, R.S PLOT NO- 1679, L.R. KHATIAN NO-15507,15428, 15427,15426,15425,15424, J.L NO-119, MOUZA-BHIRINGI, P.S-DURGAPUR, DIST-PASCHIM BARDHAMAN, WEST BENGAL.

(A) LAYOUT MAP
SCALE: 1:200

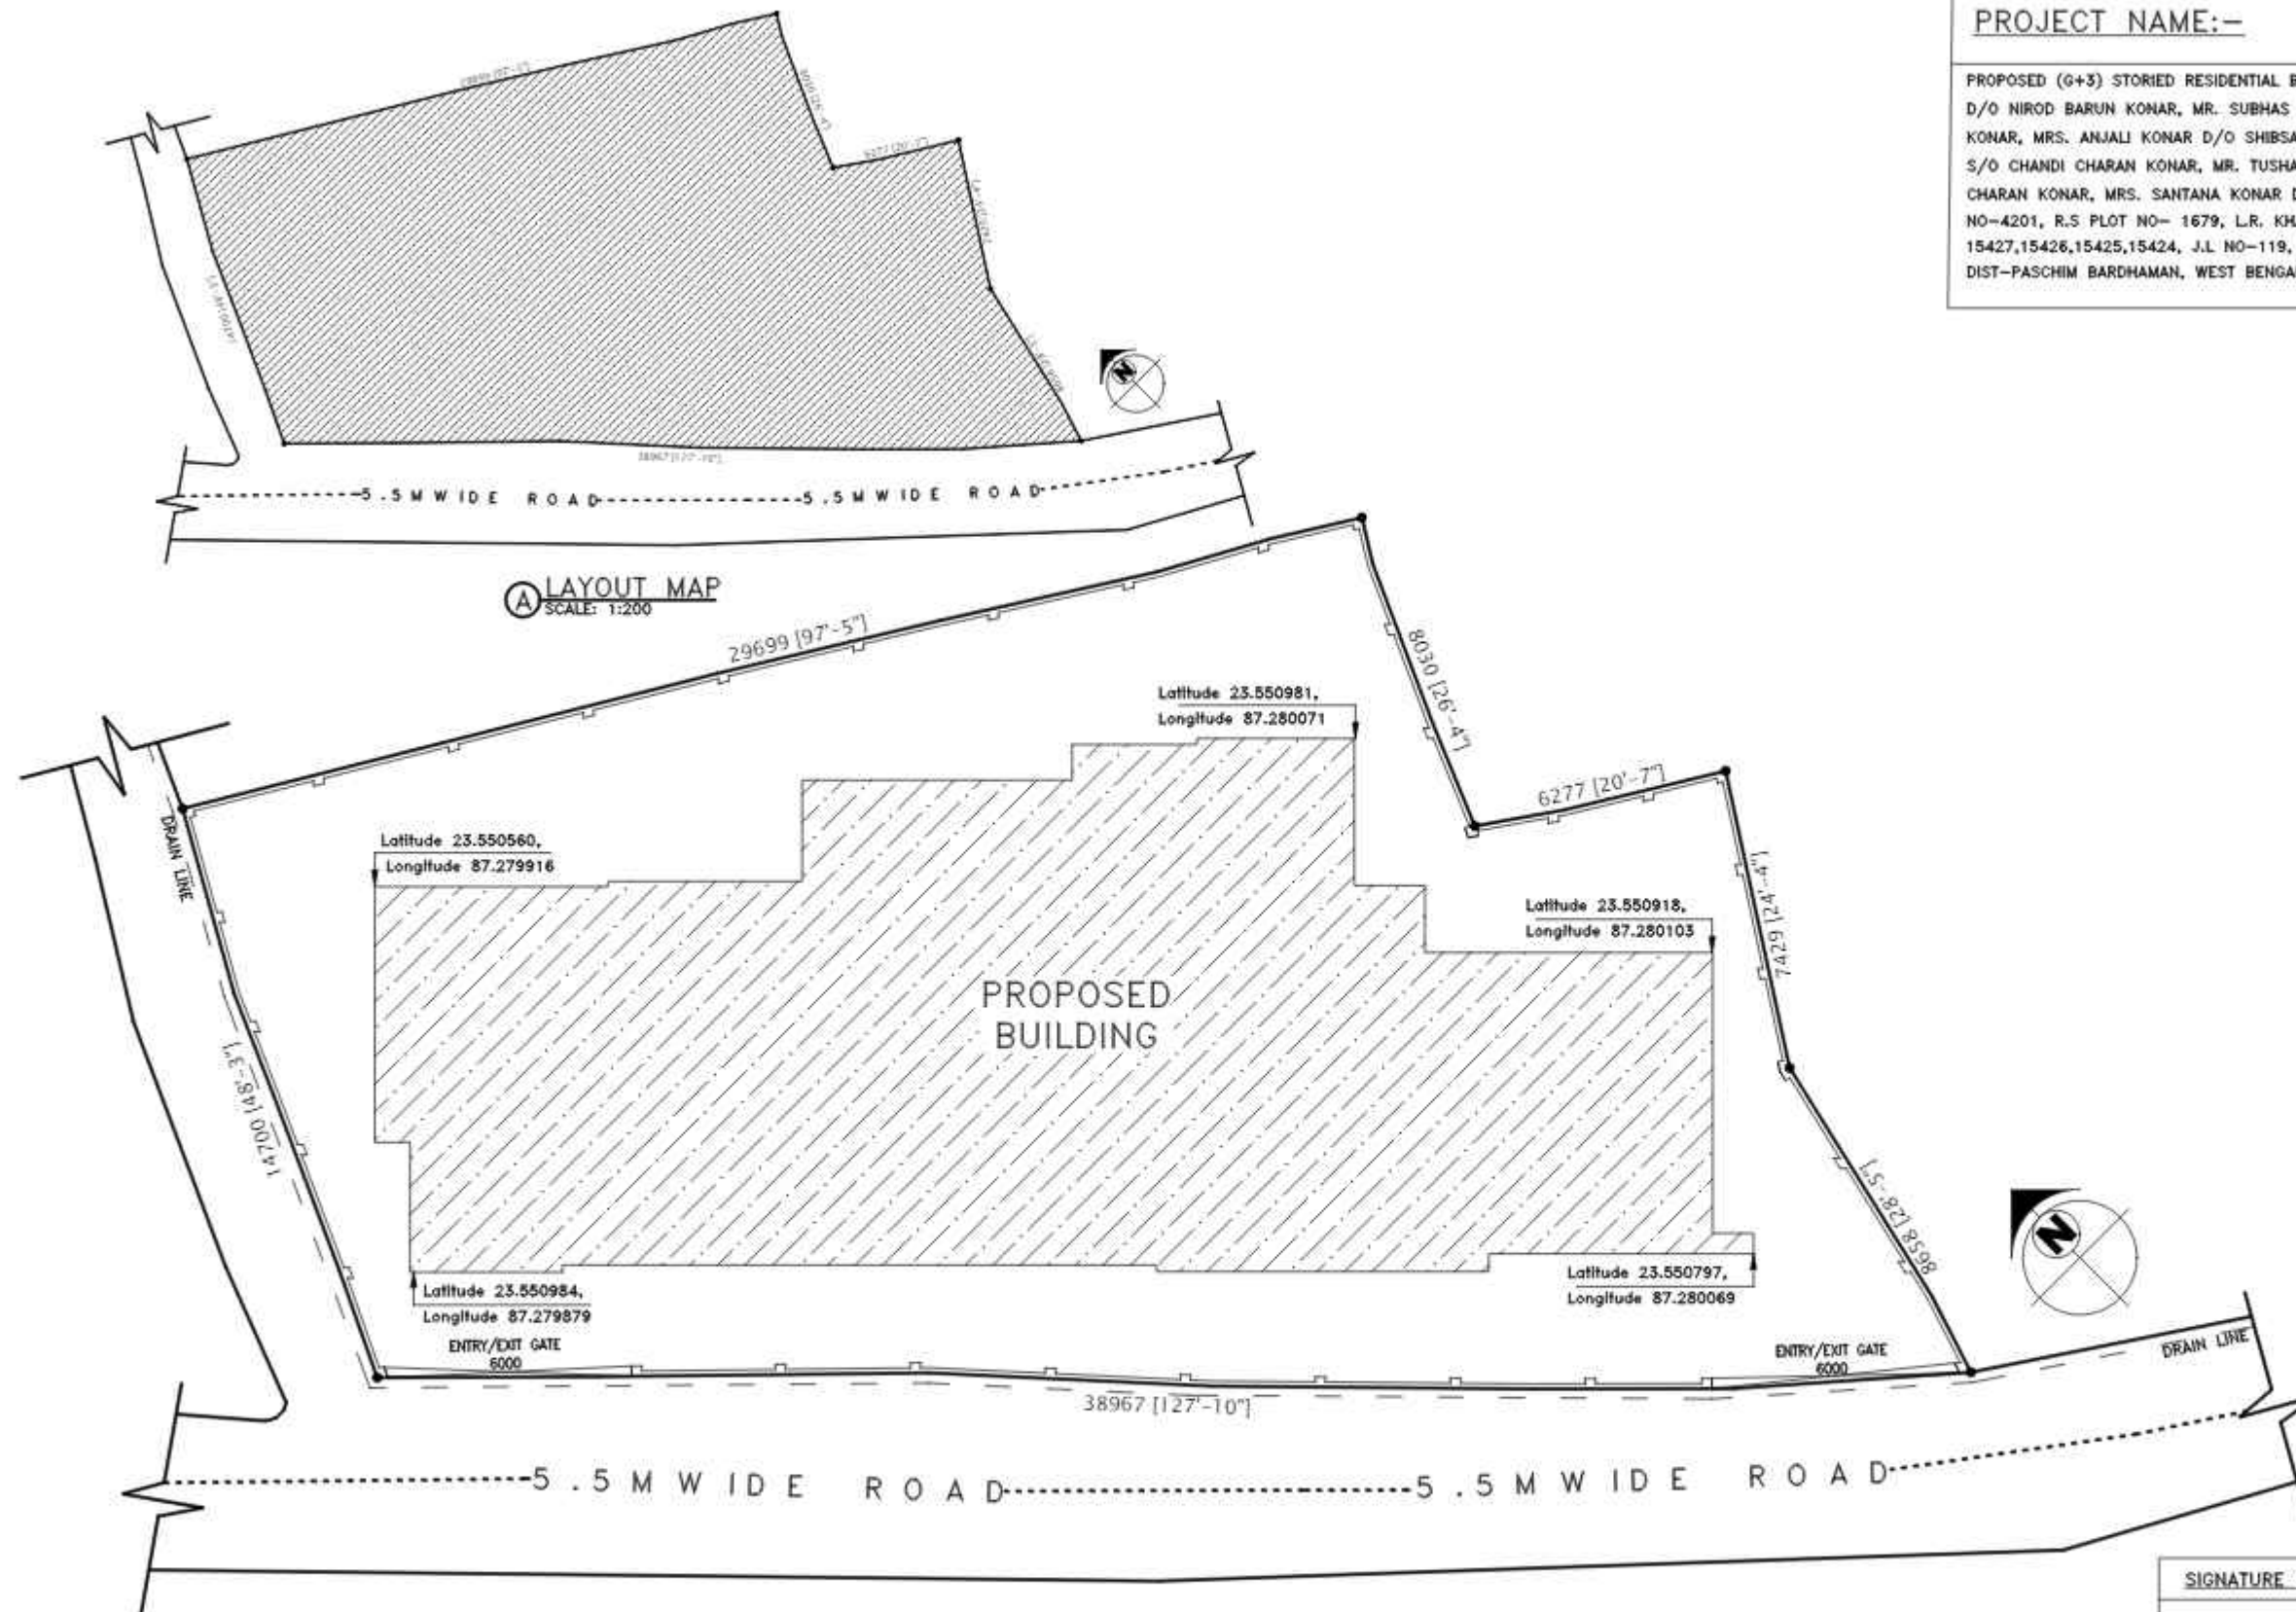

(B) SITE PLAN
SCALE: 1:100

SIGNATURE OF ENGINEER:-

Henry Chosh
HARRY CHOSH
Civil Engineer
Lic No. L.B.16113/15/16/17/2519/252