

8

2959

D 3927

1



16,50,000/-
10,00,000/- + 6,20,000/-
23

पश्चिम बंगाल WEST BENGAL

013777

पश्चिम बंगाल
पश्चिम बंगाल
पश्चिम बंगाल
पश्चिम बंगाल
पश्चिम बंगाल

18139.00
28.00
4.00
18171.00
18/11/06

DEED OF CONVEYANCE



पश्चिम बंगाल, 2



Stampable under Rule 21 B of the
1/11 of W.B.L.R. Act, 1958
duty as per under the Indian
Stamp Act, 1899 (W. B. Stamp
as Annexed to, to date)
Shedule 1A No. 23
Fees Paid... 10.00
Process Fee... 10.00

998 for 86
Fees Paid- 6(1) Rs. 250.00
6(2) Rs. 90.00 } prop.
P.T.A. Rs. 27.00
Total Rs. 367.00
17 JUL 2006

Registrar Authorized by, W.B.
of Act. XVI of 1908, Jaipur

21 JUL 2006

Terai Infrastructure Ltd.
11, Govt Place (East)
KOL-69.



File: 11.7.2006

~~PROBATION~~

Presented for Registration at ASR
on the 17-15 day of July 1926
the District Sub-Registrar Office, Jaipur

Cooper, B. A. (2010)

50.

20

Register Authorized w/o. FID
of Act. XVI of 1908. Jalisco

70

1 7 JUL 2006

1. SiO_2 (Silica) 30%
 2. Si_3N_4 (Silicon Nitride) 20%

1480

১৫০২
 ১৫০২

148

25/12/21

07 Binaloch Sarg
22 D. vanda Sings
Kathori Stoll
p Di. Jap...
Ry Costa Hinde/M...
Sargelip

Register Authorized by, V(1)
of Act, XVI of 1908, Jalpaiguri

17 JUL 2006

6564

Sold to Terai Infrastructures Ltd.
11. Gort place (East)
Kat-69.

Calcutta Collectorate,
 Treasury.

Date 11.7.2006

[Signature]
 Treasurer



1482

2e	50,000/-
1e	20,000/-
	70,000/-

মির্জালা মার্জ

৩০ মির্জালা বর্জ

মির্জালায় ২০২
 ১০ মির্জালায় ২০২

Registrar Authorized up to 7(3)
 of Act XVI of 1908, Jalpaiguri
 17 JUL 2006

6564

S. No. 6564
Sold to Terai Infrastructure Hd.
11. Govt Place (East)
Vol-69.

Calcutta Collectorate,
Treasury.

Date 11.7.2006


Treasurer

2e	50,000/-
1c	20,000/-
	70,000/-



১৫
১১২২ নং ১০

Register Authenticated up to 1900
of Act. XVI of 1903, Jalpaiguri

37 JUL 2006

২০১৫/১৬ খ্রিঃ অব্দে

- 4 -

২০১৫/১৬ খ্রিঃ অব্দে
২০১৫/১৬ খ্রিঃ অব্দে
২০১৫/১৬ খ্রিঃ অব্দে

VACANT LAND

Area : 5 Kathas 8 Chataks or more or less 0.0911 Acres
Mouza : Dabgram
J.L. No. : 2
Khatian No. : 558
Plot Nos. : 235 & 235/830
Sheet No. : 8
Ward No. : XLI of S.M.C.
Police Station : Bhaktinagar
District : Jalpaiguri
Value : Rs.16,50,000.00

- ✓ 1. SMT BINA ROY alias BINA SINGHA (Voter ID Card No. WB/04/026/765524), Wife of Sri Bimal Singha (Voter ID Card No. WB/04/026/765523)
- ✓ 2. SMT RATNA ROY (Voter ID Card No. WB/04/026/354857), Wife of Sri Supen Roy (Voter ID Card No. WB/04/026/354499)
- ✓ 3. SMT NIRMALA ROY alias NIRMALA BURMAN (Voter ID Card No. WB/04/026/786393), Wife of Sri Kalyan Roy (Voter ID Card No. WB/04/026/786394)

All the above named persons are Hindus by religion,
Indian by Nationality, Housewives by occupation,

Mine



Register Authenticated n/s. 740
of Act, XVI of 1900, Jalpaiguri

7 JUL 2006

২০১৫/১২/১৫

১০
১১
- 5 -

previously residing at Jyoti Nagar, 2nd Mile, Sevoke Road, ward No.41 of Siliguri Municipal Corporation, Police Station- Bhaktinagar, District- Jalpaiguri and at present residing at Village- Kesardoba (East), Post Office- Adhikary, Police Station- Kharibari, District- Darjeeling (Sl. No.1), Village- Khatka Jote, Post Office- Leusipakuri,, Police Station- Phansidewa, District- Darjeeling (Sl. No.2), Village- Nayabarhi, Pani Kauri, Post Office- Prasanya Nagar, Police Station- Rajganj, District- Jalpaiguri (Sl. No.3) hereinafter called "the VENDORS" (which expression shall mean and include unless excluded by or repugnant to the context their heirs, executors, successors representatives, administrators and assigns) of the ONE PART

AND

TERAI INFRASTRUCTURES LIMITED, a company incorporated under the provisions of the Companies Act, 1956 having its registered office at 11, Govt. Place (East), Kolkata-700069 and Administrative Office at Agarwal House, 2nd Mile, Sevoke Road, Post Office-Siliguri- 734001, Police Station- Bhaktinagar, District- Jalpaiguri being represented by its Director Sri Sitaram Sharma, Son of Late Ghanshyam Sharma

Amu



2
REGISTERED IN THE
OFFICE OF THE
JUL 1907

24/11/49:312/10/10

24/11/49:312/10/10

hereinafter called "the PURCHASER" (which expression shall mean and include unless excluded by or repugnant to the context its successors, administrators, representatives and assigns) of the OTHER PART

A. WHEREAS Narasingha Roy, Sakalu Roy, Majindra Roy and Upendra Nath Roy all are sons of Late Annya Prasad Roy of Dabgram, Police Station- Bhaktinagar formerly Rajganj, District- Jalpaiguri acquired plots of land measuring 7.47 Acres in their possession on annual rental of Rs.21/-[Rupees twenty one] only situated at Mouza- Dabgram, Pargana- Baikunthapur within Rajganj Police Station presently Bhaktinagar P.S., District- Jalpaiguri by virtue of a permanent Lease by one Rahimuddin Pradhan, Son of Md.Tejauddin Pradhan and the said Lease Deed was executed and registered on 19.01.1949 at the office of the District Sub-Registrar, Jalpaiguri and recorded in Book No- 1, Volume No.12 at pages 29 to 31, Being No.255 for the year 1949 and they had been possessing the said plot of land in their khas, actual and physical possession.

mm



Registrar Authorized sign, TPO
of Act, XVI of 1938, delhi

J 7 JUL 2006

১৯৫১ খ্রিঃ ৩ নং বিঃ ১৯৫১

১৯৫১ খ্রিঃ ৩ নং বিঃ ১৯৫১
১৯৫১ খ্রিঃ ৩ নং বিঃ ১৯৫১
১৯৫১ খ্রিঃ ৩ নং বিঃ ১৯৫১

B. AND WHEREAS after the enforcement of the West Bengal Estate Acquisition Act, 1953, the right of the intermediary was vested to the State under Section 4 of the said Act and record-of-right was prepared and finally published under Section 44 of the West Bengal Estate Acquisition Act 1953 and recorded under R.S. Khatian No.558 in the name of aforesaid Narasingha Roy, Sakalu Roy, Majindra Roy and Upendra Nath Roy having 4 annas share each under Sheet No.8 in Plot No.222 measuring 0.12 Acres, Plot No.234 measuring 0.22 Acres, Plot No.235 measuring 2.95 Acres, Plot No.236 measuring 3.56 Acres and Plot No.235/830 measuring 0.62 Acres altogether land measuring 7.47 Acres and they became the direct tenants under the State of West Bengal.

C. AND WHEREAS said Narasingha Roy while in possession of his aforesaid 4 annas share of land died intestate leaving behind his wife Smt Dinoshwari Roy, three sons namely Sri Pradip Kumar Roy, Sri Sajmohan Roy, Sri Nilkamal Roy and four daughters Smt Rina Roy, Smt Nirmala Roy, Smt Ratna Roy, Smt Bina Roy as his only legal heirs who jointly inherited 4 annas share in respect of the aforesaid land left by deceased Narsingha Roy

Amur



Registrar Authorized upto 7/7/06
of Act, 1956 of 1956, delhi

7 JUL 2006

১৯৩৮ খ্রিঃ ১৩ জুন

১৯৩৮ খ্রিঃ ১৩ জুন

১৯৩৮ খ্রিঃ ১৩ জুন

১৯৩৮ খ্রিঃ ১৩ জুন

- ৪ -

and they acquired the plot of land in their khas, actual and physical possession having permanent heritable and transferable right, title and interest therein having 1/8th undivided share each.

D. AND WHEREAS being owners in such possession Sakalu Roy, Majindra Roy, Upendra Nath Roy and the above named legal heirs of deceased Narasingha Roy sold out 316 Kathas 9 Chhataks out of their total plot of land measuring 7.47 Acres which left behind land measuring 135 Kathas 7 Chhataks under their ownership and possession.

E. AND WHEREAS being owners in such possession of the aforesaid land measuring 135 Kathas 7 Chhataks the above named legal heirs of deceased Narasingha Roy and other co-sharers namely Sakalu Roy, Majindra Roy and Upendra Nath Roy partitioned the plot of land amongst themselves and a Deed of Partition was executed on 09.06.2004 which was registered on 10.06.2004 at the office of the District Sub-Registrar, Jalpaiguri in Book No- 1, Volume No.25 at pages 245 to 254, Being No.1938 for the year 2004 and by virtue of the said partition deed the legal heirs

Muk

১৯৫২ খ্রিঃ ১৩ জুন (১৯০২)

২০
২১
২২

১৯৫২ খ্রিঃ ১৩ জুন

১৯৫২ খ্রিঃ ১৩ জুন

- 9 -

of deceased Narasingha Roy namely his wife Smt Dinoshwari Roy, three sons Sri Pradip Kumar Roy, Sri Sajmohan Roy, Sri Nilkamal Roy and four daughters Miss Rina Roy, Smt Nirmala Roy, Smt Ratna Roy and Smt Bina Roy acquired 37 Kathas 13 Chhataks or more or less 0.625 Acres of land appertaining to and forming part of plot nos.235 and 235/830 in Sheet No.8 under Khatian No.558 in two separate plots of land measuring 14 Kathas 12 Chhataks and 1 Bigha 3 Kathas 1 chhatak respectively in their khas, actual and physical possession having permanent heritable and transferable right, title and interest therein.

F. AND WHEREAS the Vendors being owners of $\frac{3}{8}$ th undivided proportionate share of land in such possession have expressed their desire to sell a plot of land measuring 5 Kathas 8 Chhataks or more or less 0.0911 Acres of land morefully described in the Schedule 'B' which is the $\frac{3}{8}$ th undivided proportionate part of land measuring 14 Kathas 12 Chhataks morefully described in the Schedule 'A' hereunder delineated in the Site Plan annexed herewith marked with RED border, free from all encumbrances and charges whatsoever.

Muz

ਬਿਅ ਕਾਪੁਤੁ ਬਿਅ ਬਿਅ 2

不
可
不
可

১৯৪৬ খ্রিঃ
১৯৪৭ খ্রিঃ

- 10 -

G. AND WHEREAS the Purchaser is willing to purchase the said land measuring 5 Kathas 8 Chhataks or more or less 0.0911 Acres and offered a sum of Rs.16,50,000.00 [Rupees sixteen lacs fifty thousand] only as consideration for the said landed property fully described in the Schedule 'B' hereinbelow.

H. AND WHEREAS the Vendors have accepted the price so offered by the Purchaser as fair, reasonable and highest price prevailing in the present market and have agreed to sell the said property fully described in the Schedule 'B' hereinbelow, free from all encumbrances and charges whatsoever, to and in favour of the Purchaser.

NOW THESE INDENTURE WITNESSETH
that in pursuance of the aforesaid offer and
acceptance and also in consideration of the total sum
of Rs.16,50,000.00 [Rupees sixteen lacs fifty
thousand] only paid by the purchaser to the vendors
by Cheques as stated in the Memo of Consideration
annexed herewith before the execution of these
presents [the receipt whereof the vendors do and
each of them doth hereby as well as by the receipt

Wm. L. G.

2/15/1913

2/15/1913

2/15/1913

2/15/1913

hereunder written admit and acknowledge the same and forever acquit, release and discharge the purchaser and the said property] the vendors and each of them doth hereby grant full discharge to the purchaser from the payment thereof and the vendors doth hereby convey, assign sell and transfer their aforesaid undivided plot of land measuring 5 Kathas 8 Chhataks or more or less 0.0911 Acres morefully described in Schedule 'B' which is a part of Schedule 'A' hereunder and delineated in the Site plan annexed with and have made over the physical possession thereof to, unto and in favour of the Purchaser absolutely and forever TO HAVE AND TO HOLD the same as absolute owner thereof peacefully and quietly with permanent, heritable and transferable right, title and interest and without any claim and objection free from all encumbrances and charges whatsoever and made over possession thereof together with all yards, paths passages, liberties, privileges, easement, appendices, appurtenances whatsoever belonging to and appertaining to the said property AND the estate, right, title, interest and demand whatsoever of the Vendors upon the said land, hereditaments and premises or any part thereof with permanent, heritable and transferable right, title and interest therein subject to the payment of all land revenue and

Amr


২০/১২/১৯৫২ খ্রিঃ

১৯৫২

১৯৫২

- 12 -

other etc. payable to the superior landlord at present the State of West Bengal or to any other Authority and the Vendors doth hereby covenant with the Purchaser that notwithstanding any acts, deeds or things by the Vendors do execute or knowingly suffered to the contrary, the Vendors are now lawfully, rightfully and absolutely entitled to the said plot of land, hereditaments and premises hereby granted or expressed so to be and every thereof and that notwithstanding any such acts, deeds and things whatsoever as aforesaid the Vendors have now good right, full power and absolute authority to grant, sell, convey, transfer and assure the said hereditaments and premises hereby granted and expressed so to be unto and to the use of the Purchaser in a manner aforesaid AND the Purchaser shall and at all times hereafter peacefully and quietly hold, possess and enjoy the said land hereditaments and premises hereby granted or expressed so to be unto the use of the Purchaser in a manner aforesaid and receive rents, issues and profits thereof without any lawful eviction, interruption and demand whatsoever from the Vendors or any person or persons lawfully or equitable claiming from under or in trust for them AND that free and clear and freely and clearly and absolutely discharged saved harmless and kept

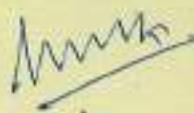

১৯৫৬ খ্রিঃ ৩০
১৯৫৬ খ্রিঃ ৩০

indemnified against all estates and encumbrances created by the Vendors and all persons having or lawfully or equitable claiming from under or in trust for it and further that the Vendors and all persons having or lawfully or equitable claiming any estate or interest in the said land hereditaments for the Vendors shall and will from time to time at all times hereafter at the request and cost of the Purchaser do or execute or cause to be done or executed all such acts or deeds or things whatsoever for further and more perfectly assuring the said hereditaments and premises and every part thereof unto and to the use of the Purchaser in the manner aforesaid as shall be reasonably required.

It is further covenanted that there exists no charges, mortgage, attachment, liens, lis pendens or any other encumbrances on the property hereby transferred or expressed or intended so to be or any part thereof at the date of these presents and in the event of any discovery of any charge, mortgage, attachment, liens, lis pendens or any other encumbrances whatsoever or any defect in title, right and interest the Vendors shall be liable to be dealt with according to law and shall be liable to compensate the Purchaser for any loss and injury that

Amur

20/5/1905
G. D. K. B.

20/5/1905

20/5/1905

20/5/1905

- 14 -

the Purchaser may sustain and suffer as a consequence thereof.

The Vendors further covenant that all rents and other public charges payable for the property hereby transferred or expressed or intended so to be that had accrued due unto the date of these presents have been paid and all other covenants and conditions required to be observed or performed by the Vendors in relation to the said land have been observed and performed and in case it transpires otherwise the Vendors shall be liable to indemnify the Purchaser for any loss resulting from any such non-payment and non-performance aforesaid. The Vendors further declare that the entire property forming the subject matter of the present conveyance has been in khas, actual and physical possession of the Vendors till the date of these presents.

If any defects in title or for any act done or suffered to be done by the Vendors in any way with respect to the property hereby transferred or expressed or intended so to be by these presents the Purchaser is deprived of possession or enjoyment of the property hereby transferred or expressed or intended so to be by these presents or any part



1954 May 10
 1954 May 10
 1954 May 10
 1954 May 10

- 15 -

thereof the Vendors shall be liable to return to the Purchaser in full or proportionate part of the consideration money as the case may be together with interest at the rate of two percent per month from the date of such deprivation and shall also be liable for adequate compensation for any loss or injury thereto be sustained by the Purchaser and further it is declared by the Vendors that the Vendors have not entered into any binding contract with any other persons whatsoever to sell or transfer otherwise the property conveyed by these presents or expressed or intended so to be any part thereof and that there subsists no such contract on the date of these presents and in the event of any such discovery of any such contract of sale or transfer, existing with respect to the aforesaid property or any part thereof at the date of execution of these presents or if any of the recitals made herein are proved to be false then the Vendors shall be liable for false recitals to compensate the Purchaser adequately for the loss or injury sustained by him in consequence thereof.

The said property is not affected by any attachment including attachment under certificate case or any proceeding started at the instance of Government Authorities under the Public Demand




১৯৫৬ সালের ১০
১৯৫৬ সালের ১০
১৯৫৬ সালের ১০
১৯৫৬ সালের ১০

- 16 -

Recovery Act or otherwise whatsoever and that there are no certificate cases or proceeding pending against the vendors for realization of arrear of taxes or otherwise under the said Public Demand Recovery Act or any other Act for the time being in force and that the said property is not affected by any notice of scheme of the Land Acquisition collector or the Siliguri-Jalpaiguri Development Authority or Siliguri Municipal Corporation or the Government or any other public body or bodies and that no declaration has been made or published for the acquisition of the said plot of land or any part thereof under the Land Acquisition Act or any other Act for the time being in force for acquisition of the said land and that the said land or any part thereof is not affected by any notice of acquisition or requisition under the Defence of India Act or rule framed thereunder or any other acts or enactments whatsoever.

The Vendors doth hereby agree that pending completion of the registration of the Sale Deed the purchaser shall be at liberty to do all acts, deeds and things in the name and on behalf of the Vendors with regard to the said plot of land and to enable the purchaser to do so the vendors and each of them doth hereby appoint the purchaser as their true and lawful

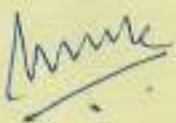

ॐ नमो भगवते वासुदेवाय
 श्री कृष्णाय नमः
 ॐ नमो भगवते वासुदेवाय

- 17 -

constituted Attorney to do all acts, deeds and things in the name and on behalf of the vendors with regard to this land including execution and registration of all further and/or subsequent Sale Deeds and/or transfer documents in respect of the said plot of land subject to the condition that the vendors shall have no liability financial or otherwise and such powers shall be exercisable by any director or officer appointed by the Board of Directors of the purchaser in this regard and the purchaser having an interest in the subject matter of agency such agency shall be irrevocable at the instance of the vendors or any person claiming through and under them and shall be binding on all their successors and representatives and notwithstanding anything contained therein the agency hereby created by the vendors in favour of the purchasers shall stand cancelled and revoked upon the completion of the registration of the Sale Deed.

SCHEDULE 'A'

All that piece or parcel of undivided vacant land measuring 14 Kathas 12 Chhataks or more or less 0.243 Acres appertaining to and forming part of Plot No.235 and 235/830 in Sheet No.8 recorded in Khatian No.558, within Mouza- Dabgram, Pargana-

১৪৫৮৩০
 ১৪৫৮৩০
 ১৪৫৮৩০
 ১৪৫৮৩০

Baikunthapur, J.L. No.2, Sheet No.8, within Ward No.XLI of Siliguri Municipal Corporation, Police Station- Bhaktinagar, District- Jalpaiguri and as delineated in the Site Plan annexed herewith marked with RED border.

The said plot of land is butted and bounded as follows:

- North- By land of purchaser [T.LL];
- South- By 20 ft wide Road;
- East - By land of purchaser [T.LL];;
- West- By Siliguri Flour Mill.

✓ SCHEDULE 'B'
[Property to be sold]

All that piece or parcel of undivided vacant land measuring 5 Kathas 8 Chhataks or more or less 0.0911 Acres which is the 3/8th undivided proportionate share of land measuring 14 Kathas 12 Chhataks or more or less 0.243 Acres appertaining to and forming part of Plot No.235 and 235/830 in Sheet No.8 recorded in Khatian No.558, within Mouza- Dabgram, Pargana- Baikunthapur, J.L. No.2, Sheet No.8, within Ward No.XLI of Siliguri Municipal Corporation, Police Station- Bhaktinagar, District-

Mmk

১৯৬৫/১৬৬/১৯৬৫
 ১৯৬৫/১৬৬/১৯৬৫
 ১৯৬৫/১৬৬/১৯৬৫

- 19 -

Jalpaiguri and as delineated in the Site Plan annexed herewith marked with RED border.

IN WITNESSETH WHEREOF the Vendors doth hereby put their hands on these presents on this day, month and year above written in the presence of


Witnesses:

1. বিজলেন্দ্র নাথ, ২
 জেলা জজ
 আদালত
 সিলিগুরি
2. জয়দেব চন্দ্র
 সিলিগুরি
 জমিদার
 সিলিগুরি

Signature of the Vendors :

1. বালাচাঁদ ও বালাচাঁদ, ২
 2. বালাচাঁদ
 জমিদার, সিলিগুরি
 ও বালাচাঁদ, সিলিগুরি
- Signature of the Vendors

Drafted, read over and explained to the parties by me

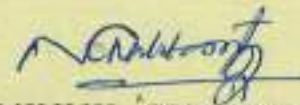

[NIKHIL CHAKRABORTY]

Advocate, Siliguri.

Enrolment No.WB/166/1965

বিনা কায়ত: বিনা সিং

২২২২
১০০০০০০০০০
৩০০০০০০০০০

- 20 -

MEMO OF CONSIDERATION
[Payment made to the Vendor]

<u>Sl No.</u>	<u>Name of Vendors</u>	<u>Cheque No., Date, Name of Bank</u>	<u>Amount</u>
1.	Smt Bina Roy alias Bina Singha	015092 dated 14.7.2006 drawn on Bank of India, Siliguri	Rs.5,50,500.00
2.	Smt Ratna Roy	015093 dated 14.7.2006 drawn on Bank of India, Siliguri	Rs.5,50,500.00
3.	Smt Nirmala Roy alias Nirmala Burman	015094 dated 14.7.2006 drawn on Bank of India, Siliguri	Rs.5,50,500.00
Total.....			Rs.16,50,000.00

Witnesses:

1. বিনা কায়ত: বিনা সিং
২. ১০০০০০০০০০
৩. ১০০০০০০০০০
৪. ১০০০০০০০০০
৫. ১০০০০০০০০০
৬. ১০০০০০০০০০
৭. ১০০০০০০০০০
৮. ১০০০০০০০০০
৯. ১০০০০০০০০০
১০. ১০০০০০০০০০
2. ১০০০০০০০০০
১১. ১০০০০০০০০০
১২. ১০০০০০০০০০
Received the above noted cheques:

1. বিনা কায়ত: বিনা সিং
2. ১০০০০০০০০০
3. ১০০০০০০০০০
৪. ১০০০০০০০০০
৫. ১০০০০০০০০০
৬. ১০০০০০০০০০
৭. ১০০০০০০০০০
৮. ১০০০০০০০০০
৯. ১০০০০০০০০০
১০. ১০০০০০০০০০

Signature of the Vendors



Registrar Authorized s/o. (R)

of Act. XVI of 1908, Jaipur

17 JUL 2006



Registrar Authorized s/o. (R)

of Act. XVI of 1908, Jaipur

87-11-07.

Form No. I Volume No. 271 to 282

Serial No. 3987 for the year 2006

SITE PLAN SHOWING THE LAND OF MOUZA- DABGRAM, JL. NO-2, TOLUZO-3, SHEET NO-8

P.S. BHAKTINAGAR, DIST. JALPAIGURI.

NAME OF SELLER & ADDRESS :-

SMT. NIRMALA ROY - W/O - SRI NALYAN BURMAN
PREVIOUSLY RESIDING AT JYOTINAGAR, WARD NO-41,
PO. SEVKE ROAD, P.S. BHAKTINAGAR, DT. JALPAIGURI
NOW RESIDING AT - VILL - NAGABARI, P.S. RAIGANI,
DT. JALPAIGURI

SMT. RATNA ROY - W/O - SRI SUPEN ROY
PREVIOUSLY RESIDING AT JYOTI NAGAR, WARD NO-41,
PO. SEVKE ROAD, P.S. BHAKTINAGAR, DT. JALPAIGURI
NOW RESIDING AT - VILL - KHATKAZOTE, P.O. LEUSIPAKURI
P.S. BHANSIDWA, DT. DARJEELING


SMT. BINA ROY (SINGHA) - W/O - SRI BINAL SINGHA
PREVIOUSLY RESIDING AT - JYOTINAGAR, PO. SEVKE ROAD,
P.S. - BHAKTINAGAR, DT. JALPAIGURI
NOW RESIDING AT - VILL - KESARDOBA, PO. ADHIBARI,
P.S. - KHARIBARI, DT. DARJEELING

NAME OF PURCHASER & ADDRESS :-

TERAJ INFRASTRUCTURES LTD.
2ND MILE SEVKE ROAD, SILIGURI
P.S. BHAKTINAGAR, DT. JALPAIGURI

SCHEDULE OF LAND

KHATAN NO	PLOT NO	AREA
558	235 (PART)	14 KATHA, 12 CHATTAK

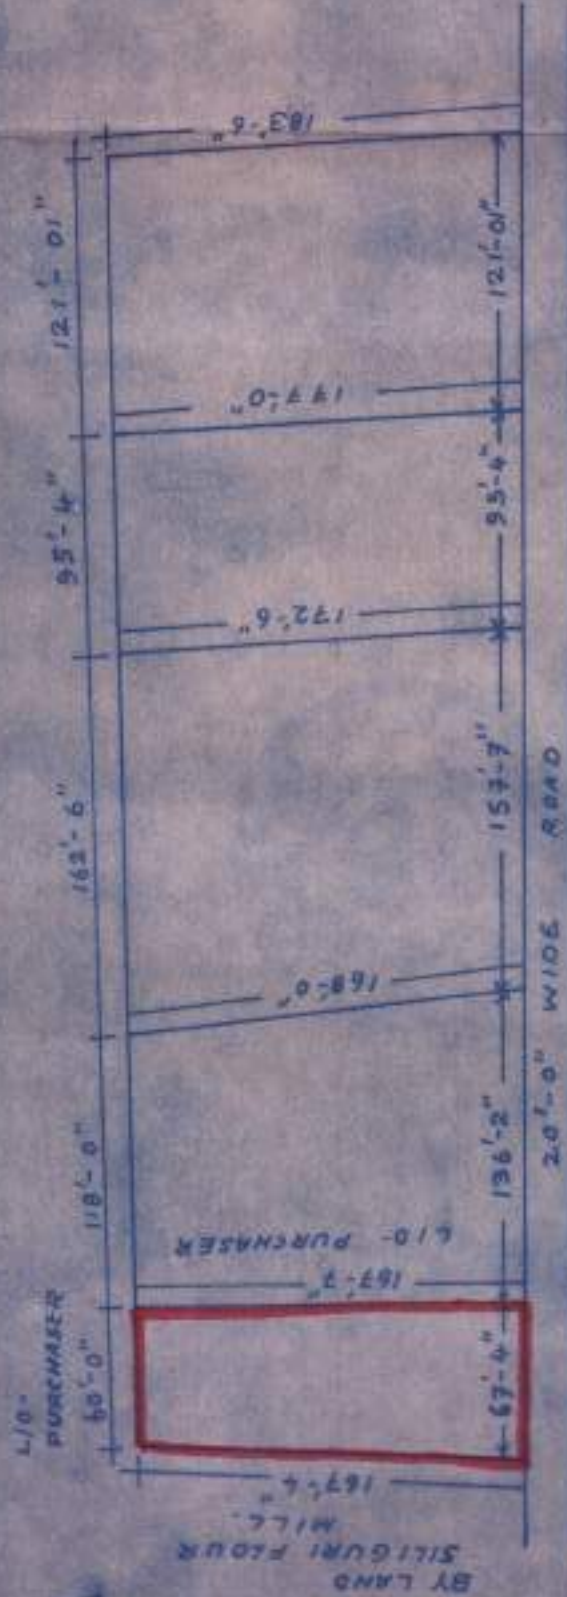

SCALE 1:1000

SIG. OF SELLER :-

[Signature]

SIG. OF PURCHASER :-

DRAWN BY :-
[Signature]

27-11-07

Register Auth. Dept. of, 1900
of Act, XVI of 1900, Subsequent

✓



Register Auth. Dept. of, 1900
of Act, XVI of 1900, Subsequent

1 JUL 2006

Book No. 1 Volume No. 271
Page 271 ID 272
Serial No. 3927 for the year 1906