




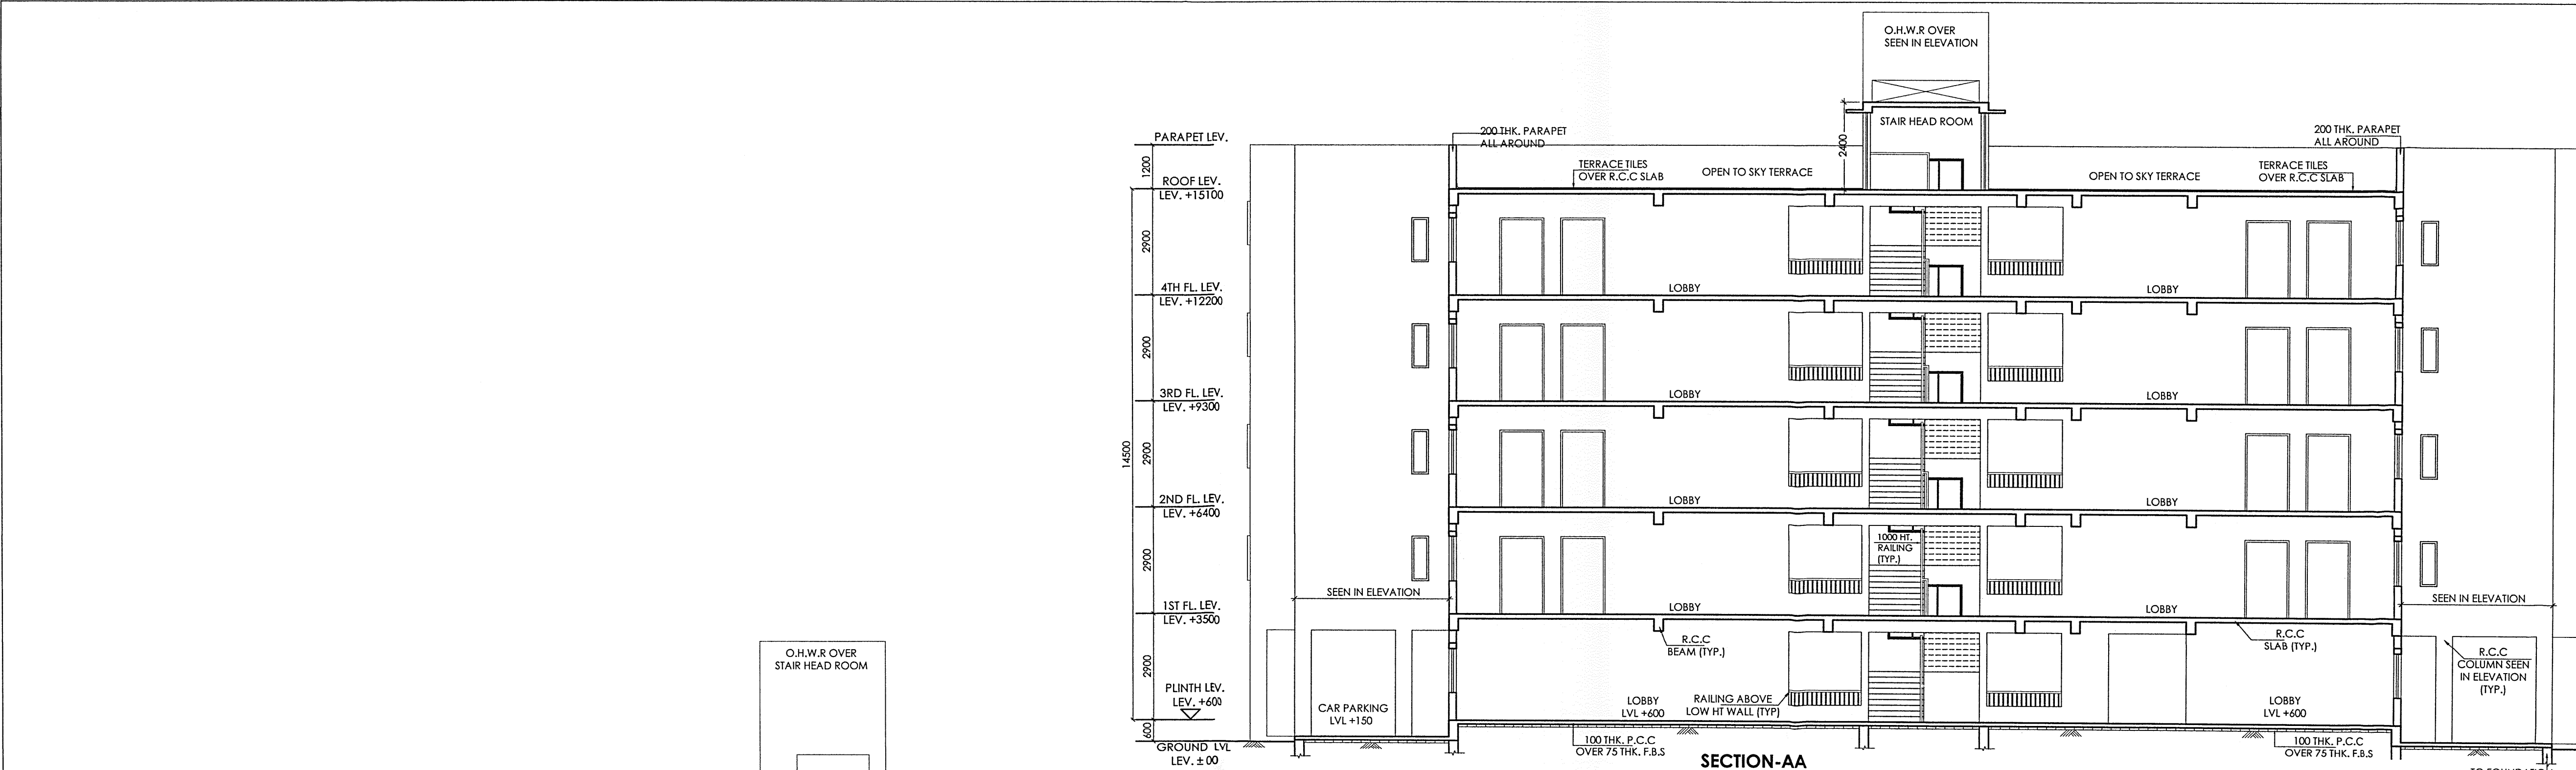


SECTION-AA

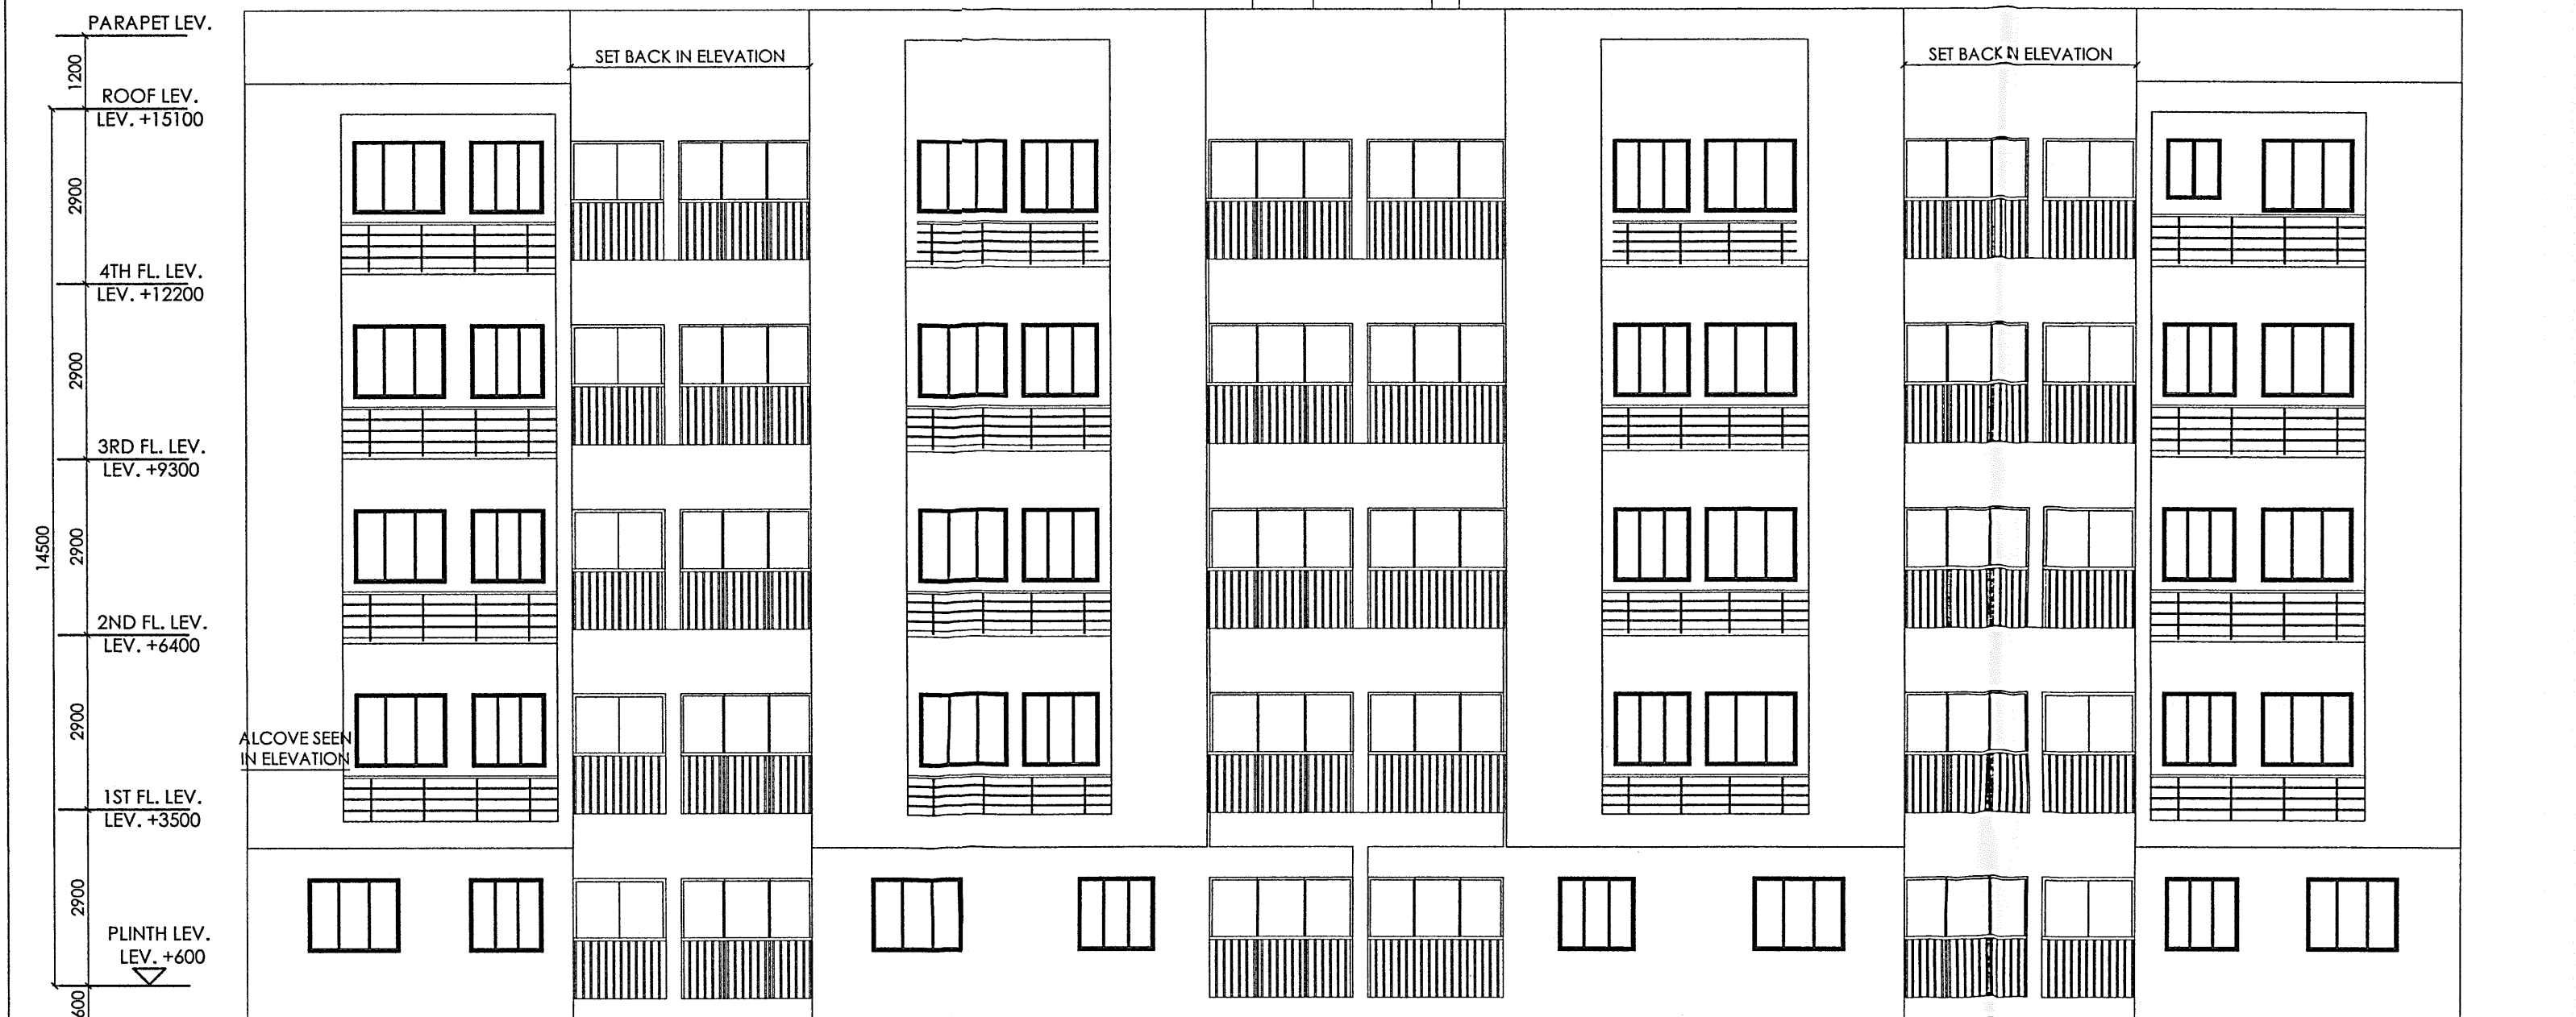

FRONT ELEVATION

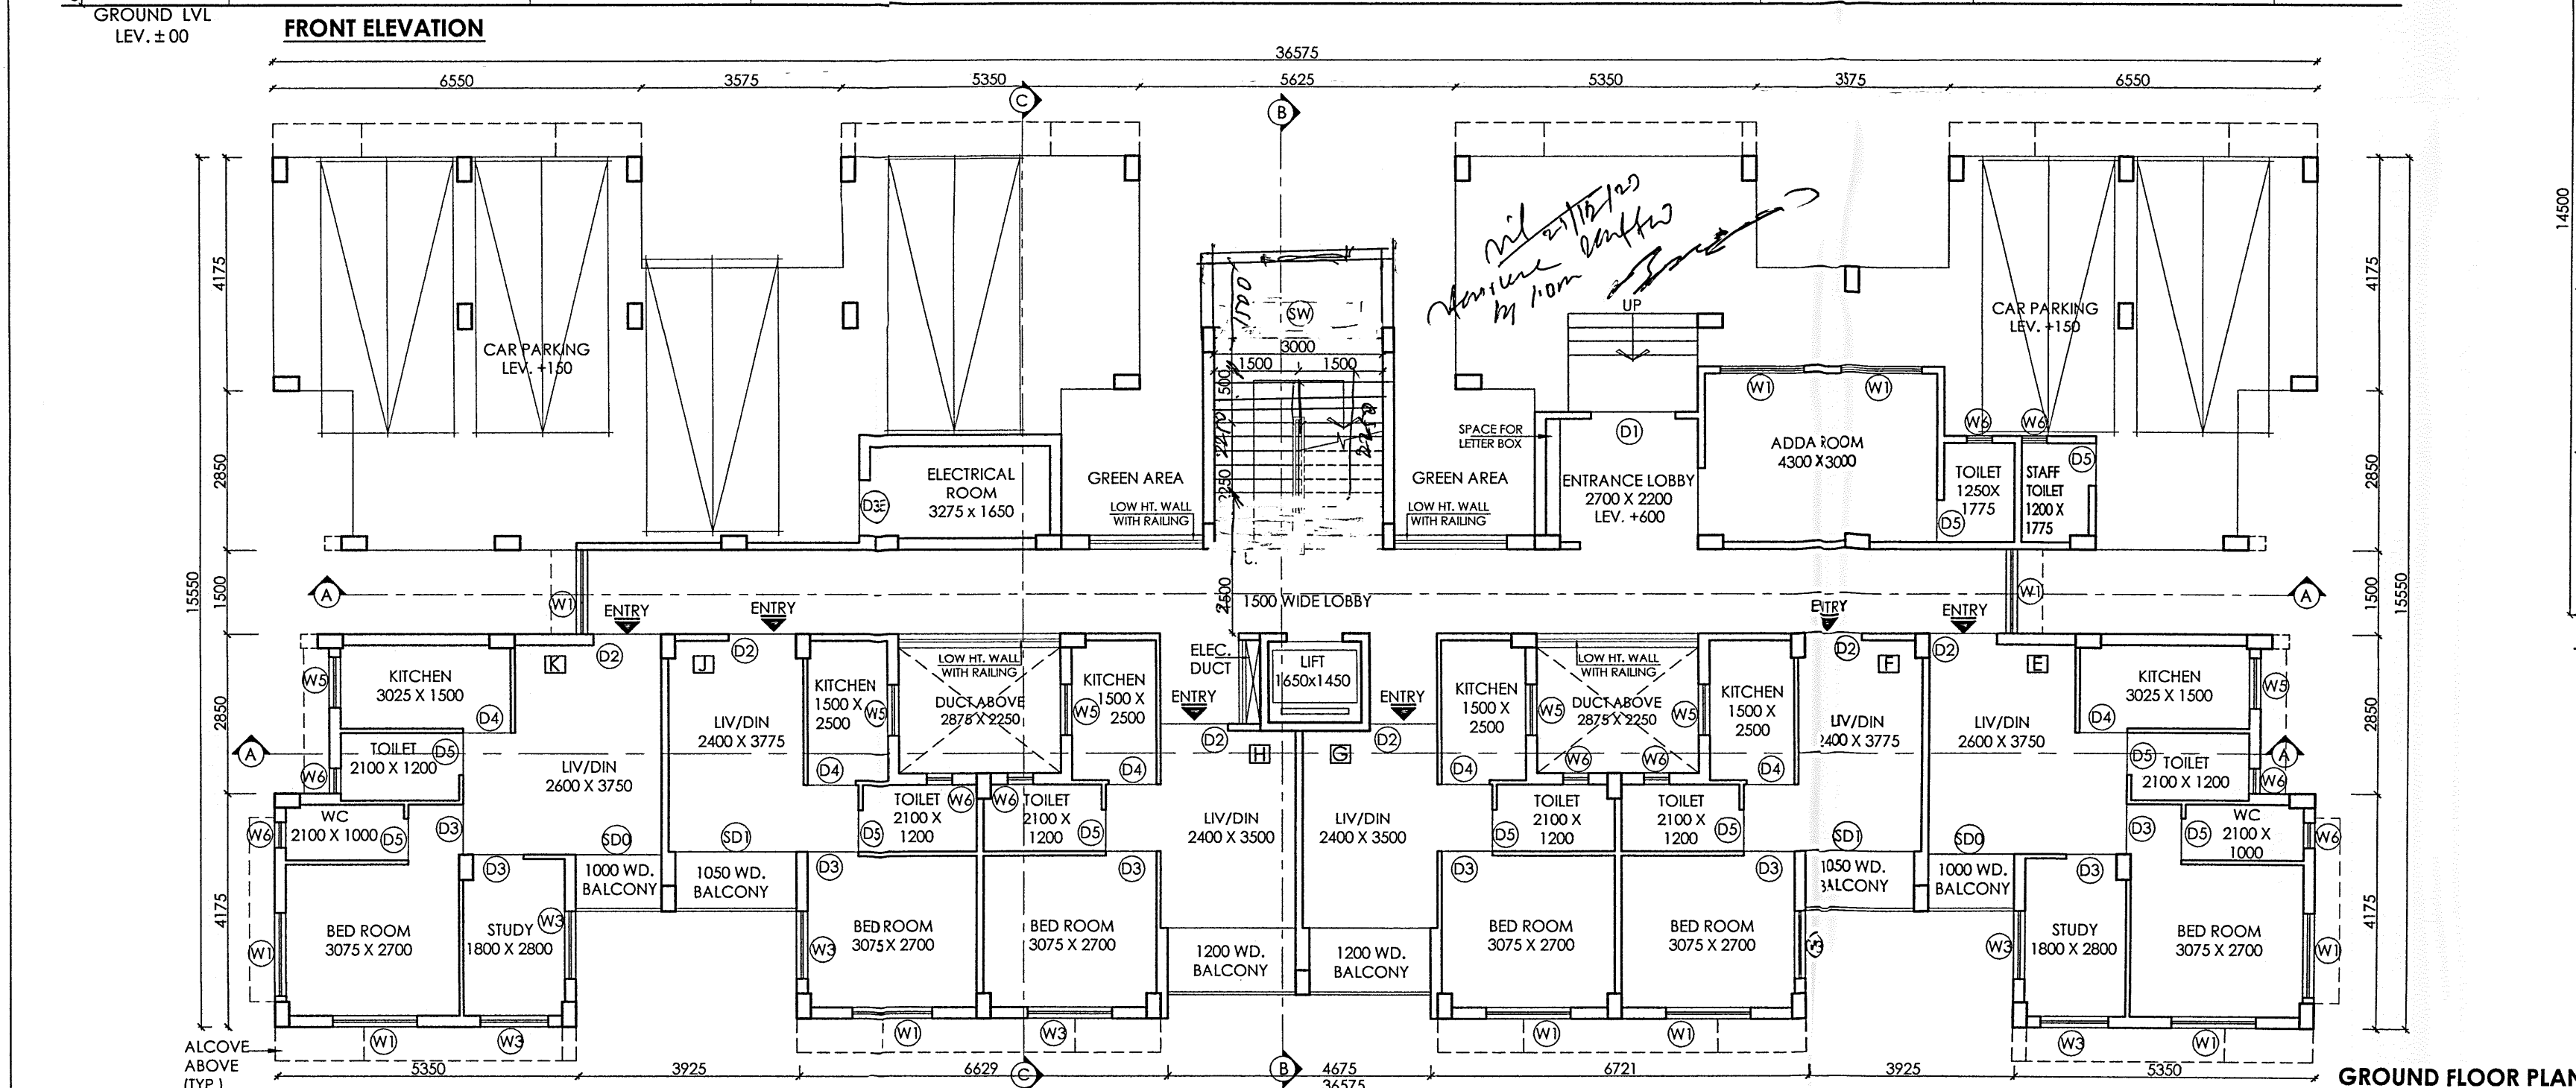

GROUND FLOOR PLAN

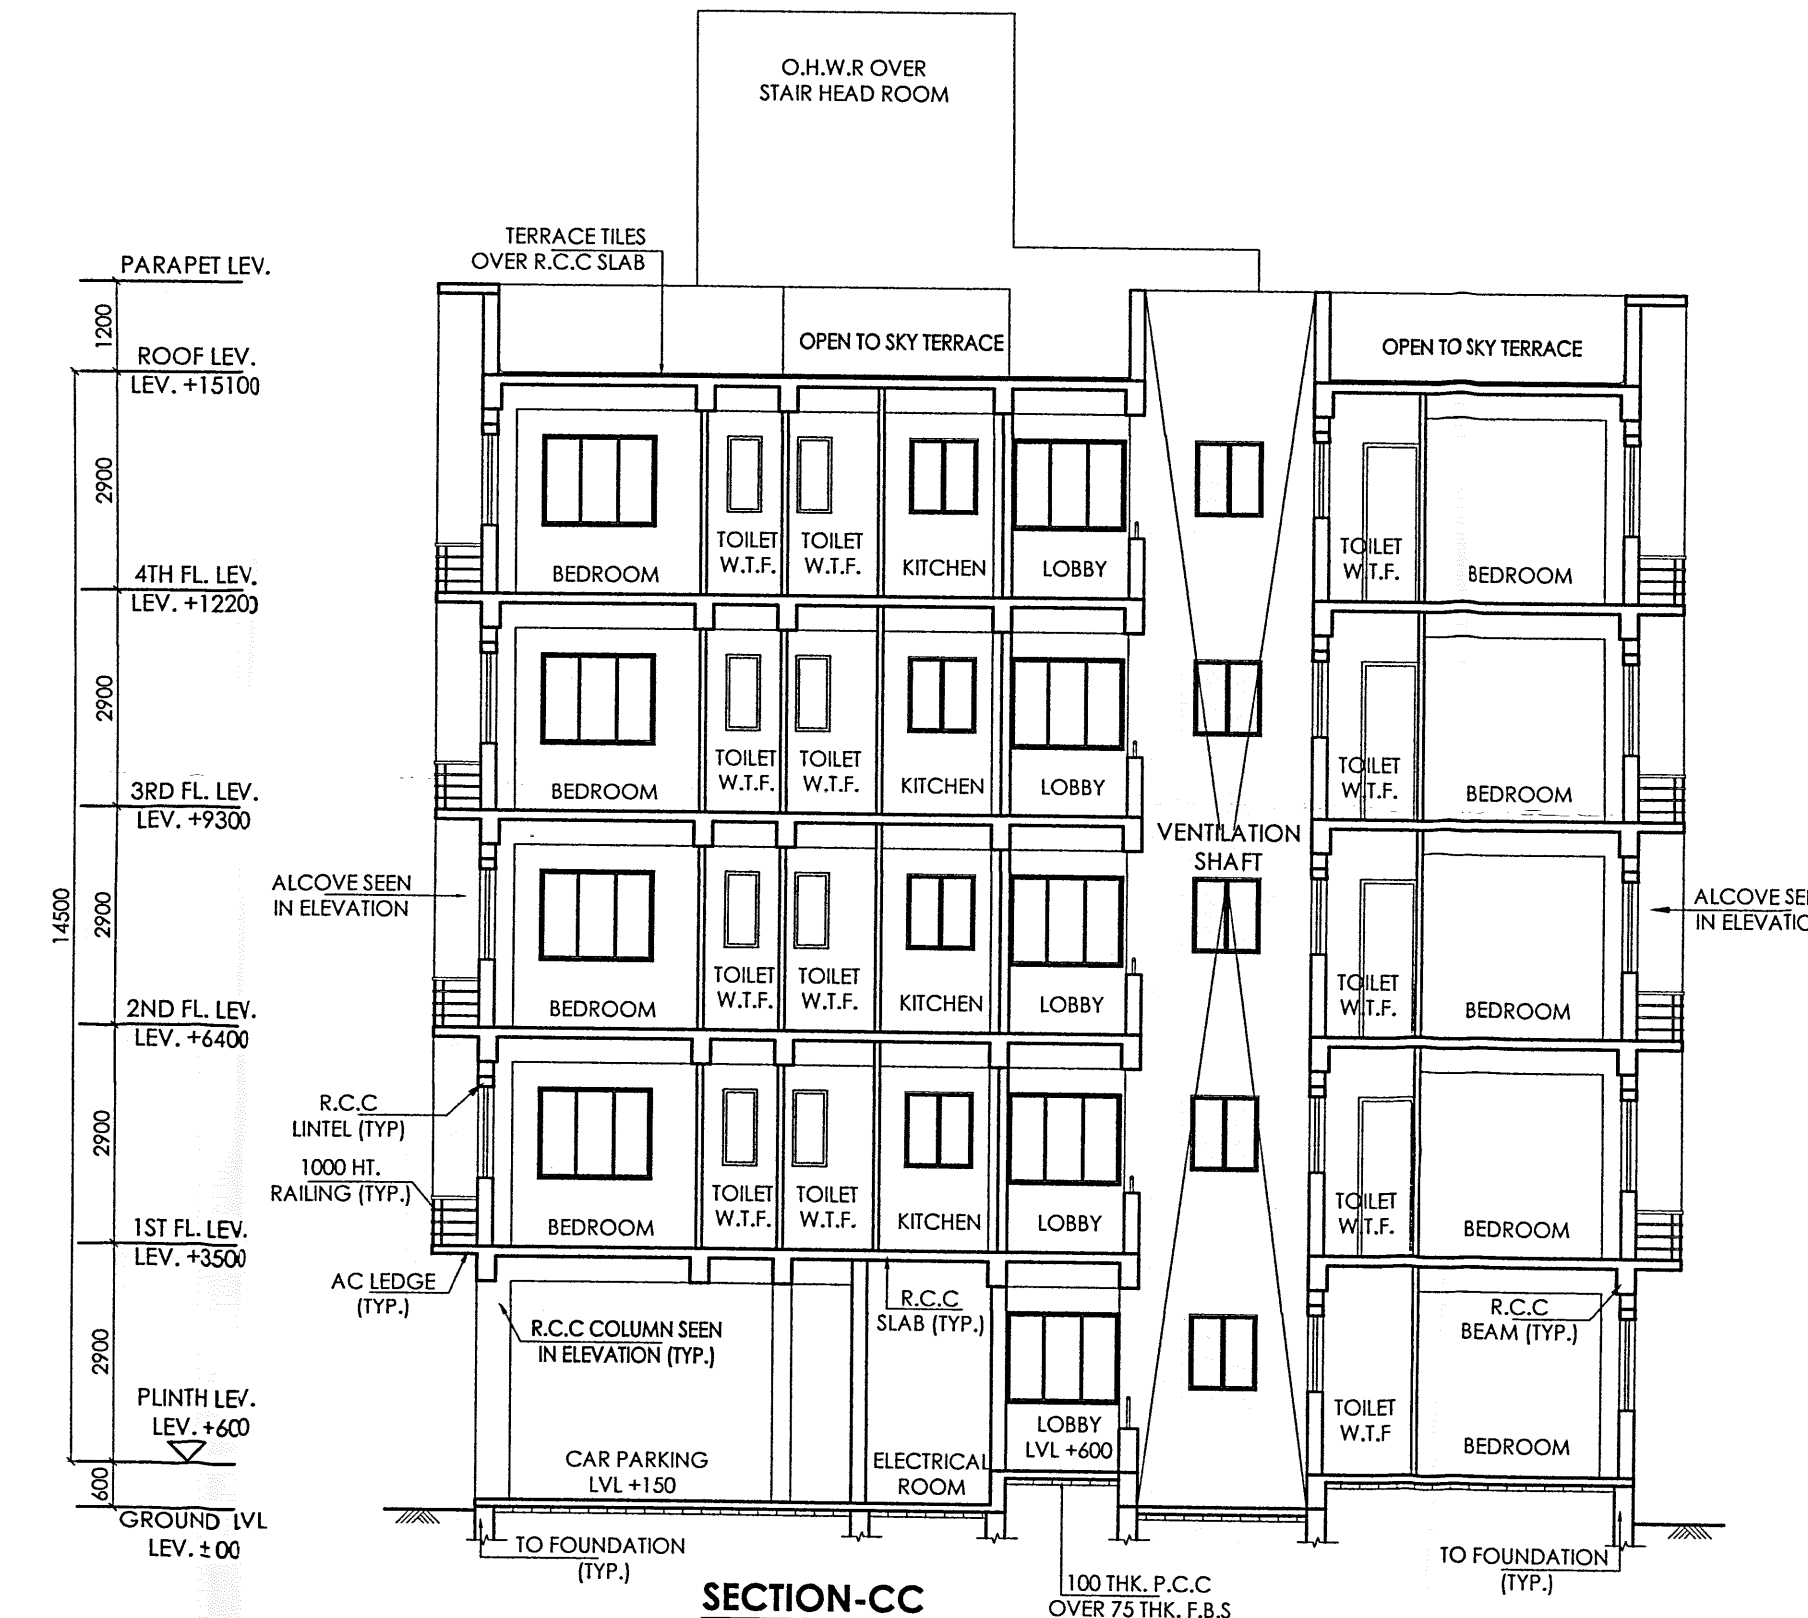

SECTION-CC

| SPECIFICATIONS   |       |                  |                         |
|---|-------|------------------|-------------------------|
| 1. ALL DIMENSIONS ARE IN MM.   |       |                  |                         |
| 2. DRAWING SHOULD NOT BE SCALED ONLY WRITTEN DIMENSIONS TO BE FOLLOWED.   |       |                  |                         |
| 3. EXTERNAL WALLS ARE 200 AND INTERNAL WALLS ARE 100 IN 1:4 CEMENT MORTAR.   |       |                  |                         |
| 4. EXTERNAL PLASTER IS 19 MM. THK. AND INTERNAL PLASTER 12 MM. THK. IN 1:5 CEMENT MORTAR.   |       |                  |                         |
| 5. ALL DOORS FRAMES ARE OF GOOD QUALITY HARD WOOD.   |       |                  |                         |
| 6. ALL REINFORCEMENT TO CONFORM WITH IS. 456 1978.   |       |                  |                         |
| 7. ALL P.C.C. IS IN 1:3:6 (CEMENT:SAND:AGGREG.)   |       |                  |                         |
| 8. ROOF TILES OVER WATER PROOF SCALED PLASTER   |       |                  |                         |
| 9. ALL INTERNAL WALLS ARE TO BE FINISHED WITH PLASTER OF PARIS WHILE EXTERNAL SURFACE TO BE FINISHED WITH TWO COATS OF CEMENT BASED PAINT.   |       |                  |                         |
| SCHEDULE OF DOORS AND WINDOWS   |       |                  |                         |
| TYPE   | WIDTH | HEIGHT           | REMARKS                 |
| D1   | 1200  | 2100             | MAIN DOOR               |
| D2   | 1000  | 2100             | FLUSH DOOR              |
| D3   | 850   | 2100             | FLUSH DOOR              |
| D4   | 750   | 2100             | FLUSH DOOR              |
| SD1   | 2100  | 2100             | SLIDING DOOR            |
| W1   | 1500  | 1200             | ALUMINUM SLIDING WINDOW |
| W3   | 1200  | 1200             | ALUMINUM SLIDING WINDOW |
| W5   | 900   | 1000             | KITCHEN WINDOW          |
| W6   | 450   | 1000             | TOILET WINDOW           |
| V   | 850   | 300              | TOILET WINDOW           |
| STW   | 1500  | AS PER ELEVATION | STAIR WINDOW            |
| AREA STATEMENT :   |       |                  |                         |
| 1. TOTAL BUILT-UP AREA = 2280.66 SQM.   |       |                  |                         |
| 2. GROUND FLOOR AREA = 458.34 SQM.   |       |                  |                         |
| 3. FIRST FLOOR AREA = 455.58 SQM.   |       |                  |                         |
| 4. SECOND FLOOR AREA = 455.58 SQM.   |       |                  |                         |
| 5. THIRD FLOOR AREA = 455.58 SQM.   |       |                  |                         |
| 6. FOURTH FLOOR AREA = 455.58 SQM.   |       |                  |                         |
| 7. SERVICE AREA ON ROOF = 19.21 SQM.   |       |                  |                         |
| 8. CAR PARKING AREA = 147.717 SQM.   |       |                  |                         |
| 9. TOTAL BUILT-UP AREA (2280.66-147.717) = 2132.943 SQM.   |       |                  |                         |
| CERTIFICATE OF ARCHITECT   |       |                  |                         |
| I DO HEREBY CONFIRM AND CERTIFY WITH FULL RESPONSIBILITY THAT THE BUILDING PLAN HAS BEEN PREPARED BY ME KEEPING THE PROVISION OF N.B.C. OF INDIA AND CERTIFY THAT IT IS SAFE AND STABLE IN ALL RESPECT   |       |                  |                         |
| <div>Sunil Maniramka</div> <div>SUNIL MANIRAMKA, (B.Arch.)</div> <div>Consulting Architect</div> <div>Council of Architecture (Reg. No. CA/83/18638)</div>   |       |                  |                         |
| SIG. OF ARCHITECT   |       |                  |                         |
| CERTIFICATE OF ENGINEER   |       |                  |                         |
| THE STRUCTURAL DESIGN AND DRAWINGS OF BOTH FOUNDATION AND SUPER STRUCTURE OF THE BUILDING HAS BEEN MADE BY ME CONSIDERING THE SOIL TEST REPORT SUBMITTED BY GEOTECH ENGINEER AND ALSO CONSIDERING ALL POSSIBLE LOADS, SEISMIC LOAD AND THE MOMENTS GENERATED BY THE PROPOSED STRUCTURE AS PER BIS & THE NATIONAL BUILDING CODE OF INDIA & CERTIFIED THAT IT IS SAFE & STABLE IN ALL RESPECT & THESE PROVISIONS SHALL BE ADHERED TO DURING THE CONSTRUCTION.                                 |       |                  |                         |
| <div>CHANDI PRASAD KHANRA</div> <div>63/22, BRIDABAN MULLICK LANE</div> <div>HOWRAH-711101</div>   |       |                  |                         |
| SIG. OF STR. ENGINEER   |       |                  |                         |
| CERTIFICATE OF GEO-TECHNICAL ENGINEER   |       |                  |                         |
| THIS IS TO CERTIFY THAT THE SOIL TEST HAS BEEN PERFORMED BY ME FOR THIS PROJECT   |       |                  |                         |
| SIG. OF GEO-TECHNICAL ENGINEER   |       |                  |                         |
| CERTIFICATE OF OWNER   |       |                  |                         |
| THIS IS TO CERTIFY THAT I SHALL NOT ON A LATER DATE MAKE ANY ADDITION OR ALTERATION TO THIS PLAN. IT IS CERTIFIED THAT I HAVE GONE THROUGH THE N.B.C. OF INDIA AND ALSO ABIDE BY THOSE RULES DURING AND AFTER CONSTRUCTION OF BUILDING   |       |                  |                         |
| <div>21 DEC 2023</div> <div>MIRANISWARN DEVELOPERS LLP</div> <div>Constituted Attorney</div> <div>SIG. OF OWNER</div>   |       |                  |                         |
| PROJECT   |       |                  |                         |
| PLAN OF PROPOSED RESIDENTIAL COMPLEX COMPRISING 5 NOS OF (G+4) & 48 NOS OF (G+1) BUNGALOWS AT R.S. DAG NO. 13909, 13919, 13950, 13920, 13921, 13922, 13923, 13924, 13925, 13928, 13929, 13929/ 18023, 13889, 13926, 13927, R.S. KHATTIAN NO. 3297, 3748, 4231, 7001, 5103, 48, 1978, 48, 56, 7001, 5103, 5103, 2381, 5849, 6876, 4441, MOUZA BARUIPUR, J.L. NO. 31, POLICE STATION-BARUIPUR, WITHIN LOCAL LIMIT OF MADARAT GRAM PANCHAYAT, IN THE DISTRICT OF SOUTH 24 PARGANAS, PIN 700144 |       |                  |                         |
| SANCTION DRAWING (BLOCK)   |       |                  |                         |
| GROUND FLOOR PLAN, SECTION-AA, SECTION-CC & FRONT ELEVATION   |       |                  |                         |
| STRUCTURAL CONSULTANTS : Mr. Chand Prasad Khanra WEST BENGAL SERVICES BE (CHARTERED STRUCT.), MIE (INDIA), 02   |       |                  |                         |
| DATE : 04.04.2023 SCALE : 1:100 DEALT : RUCHIRA DRG.NO.-LARICA BARUIPUR/SD/02   |       |                  |                         |
| ARCHITECTS : MANIRAMKA AND ASSOCIATES 74 B. A. J. C. BOSE ROAD, KOLKATA-700 016 PHONE : (033) 2217 8329 maniramkaassociates@gmail.com www.maniramkaarchitect.com   |       |                  |                         |
| NORTH AS PER SITE   |       |                  |                         |
| RO   |       |                  |                         |